

**ROYAL BOROUGH
OF
KENSINGTON & CHELSEA**

DOCUMENT SEPARATOR


DOCUMENT TYPE:

APPROVED DRAWINGS


ADR



ADR

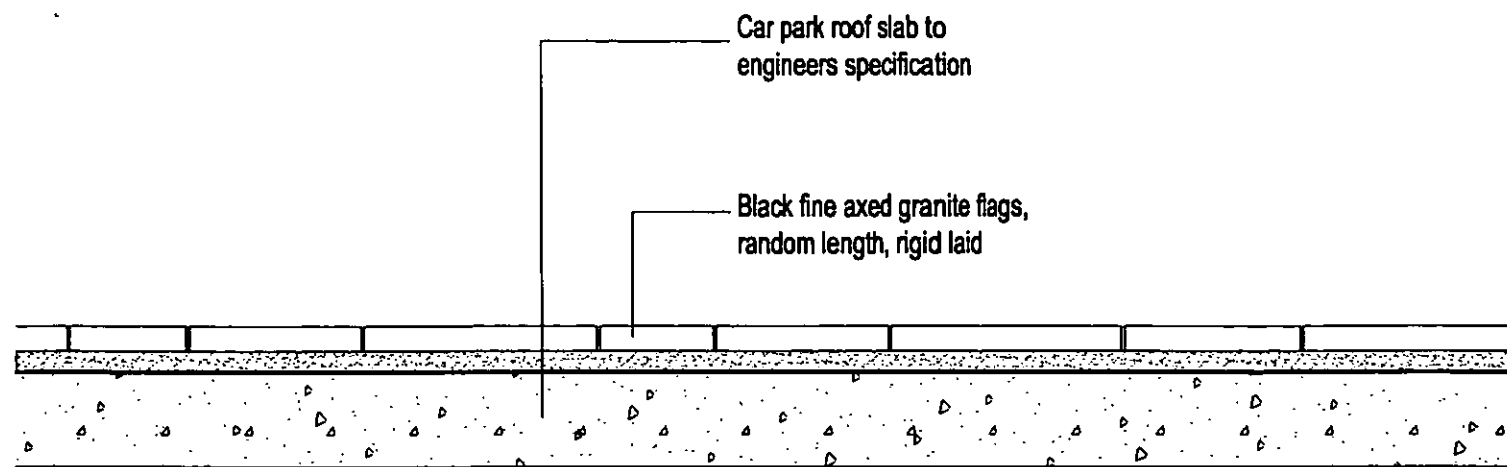

Typical Detail: Black granite flags
Scale 1:20

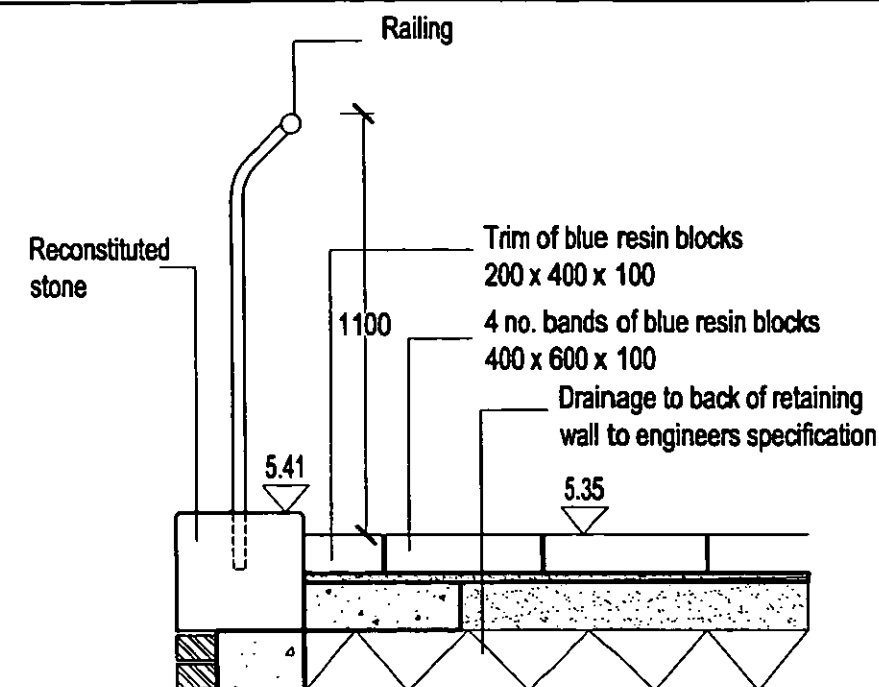


Stacked gabions

Concrete beam


Timber baulk pillars fixed to front face

Landscape terrace terrestrial riverine planting zone

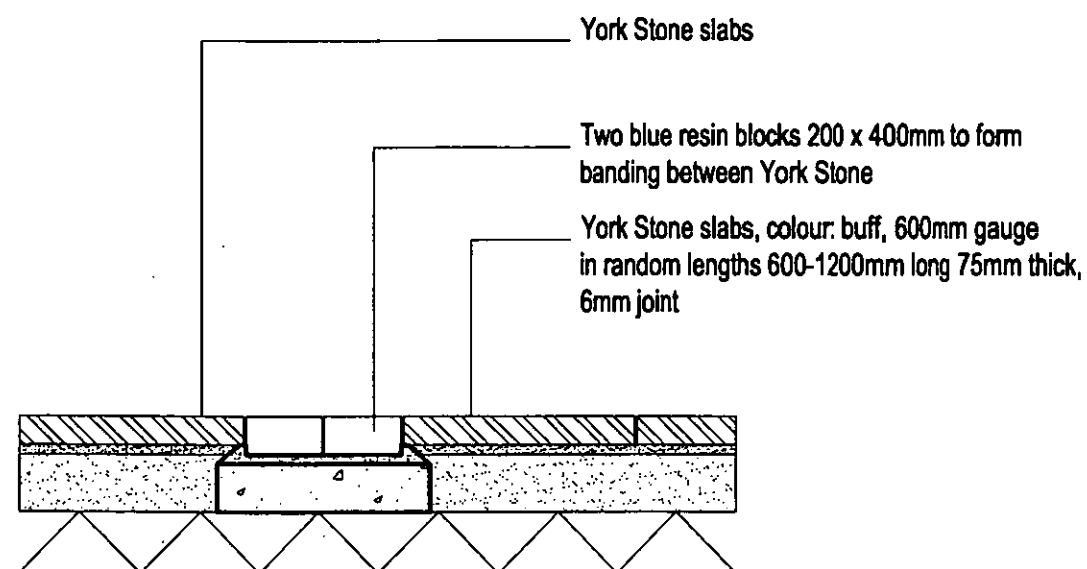

Typical Detail: York stone paving with blue resin trim
Scale 1:20

Section through retaining wall to top of north side terrace
Scale 1:20

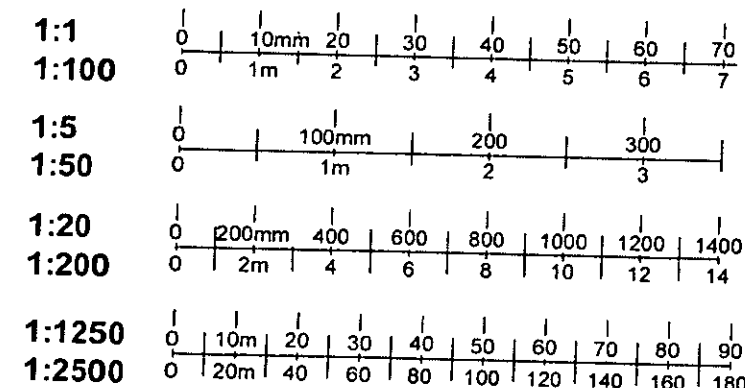

RANDLE SIDDELEY associates



2 Palmerston Court
Palmerston Way
London SW8 4AJ
Telephone: 020 7627 7272
Facsimile: 020 7627 7273
Email: office@randlesiddeley.co.uk

Client	Circadian		
Project	Lots Road Power Station Plaza		
Drawing	Paving Details (2)		
Scale	Various	Job No.	589
Date	02.12.02	Drawn	SB/RSA
		Checked	

Do not scale from drawing.
Contractors must verify all dimensions on site before commencing any work or shop drawings.
Figured dimensions are to be used in preference to scaled dimensions.
If this drawing exceeds the quantities taken in any way the architects are to be informed before work is initiated.

Drawing No.	589.19	Revision No.	
-------------	--------	--------------	--

32

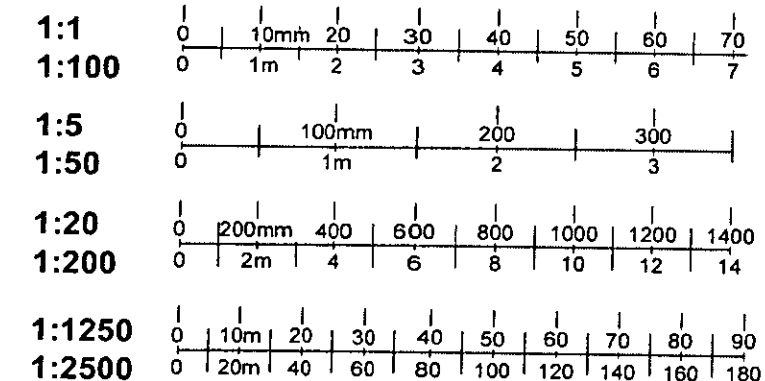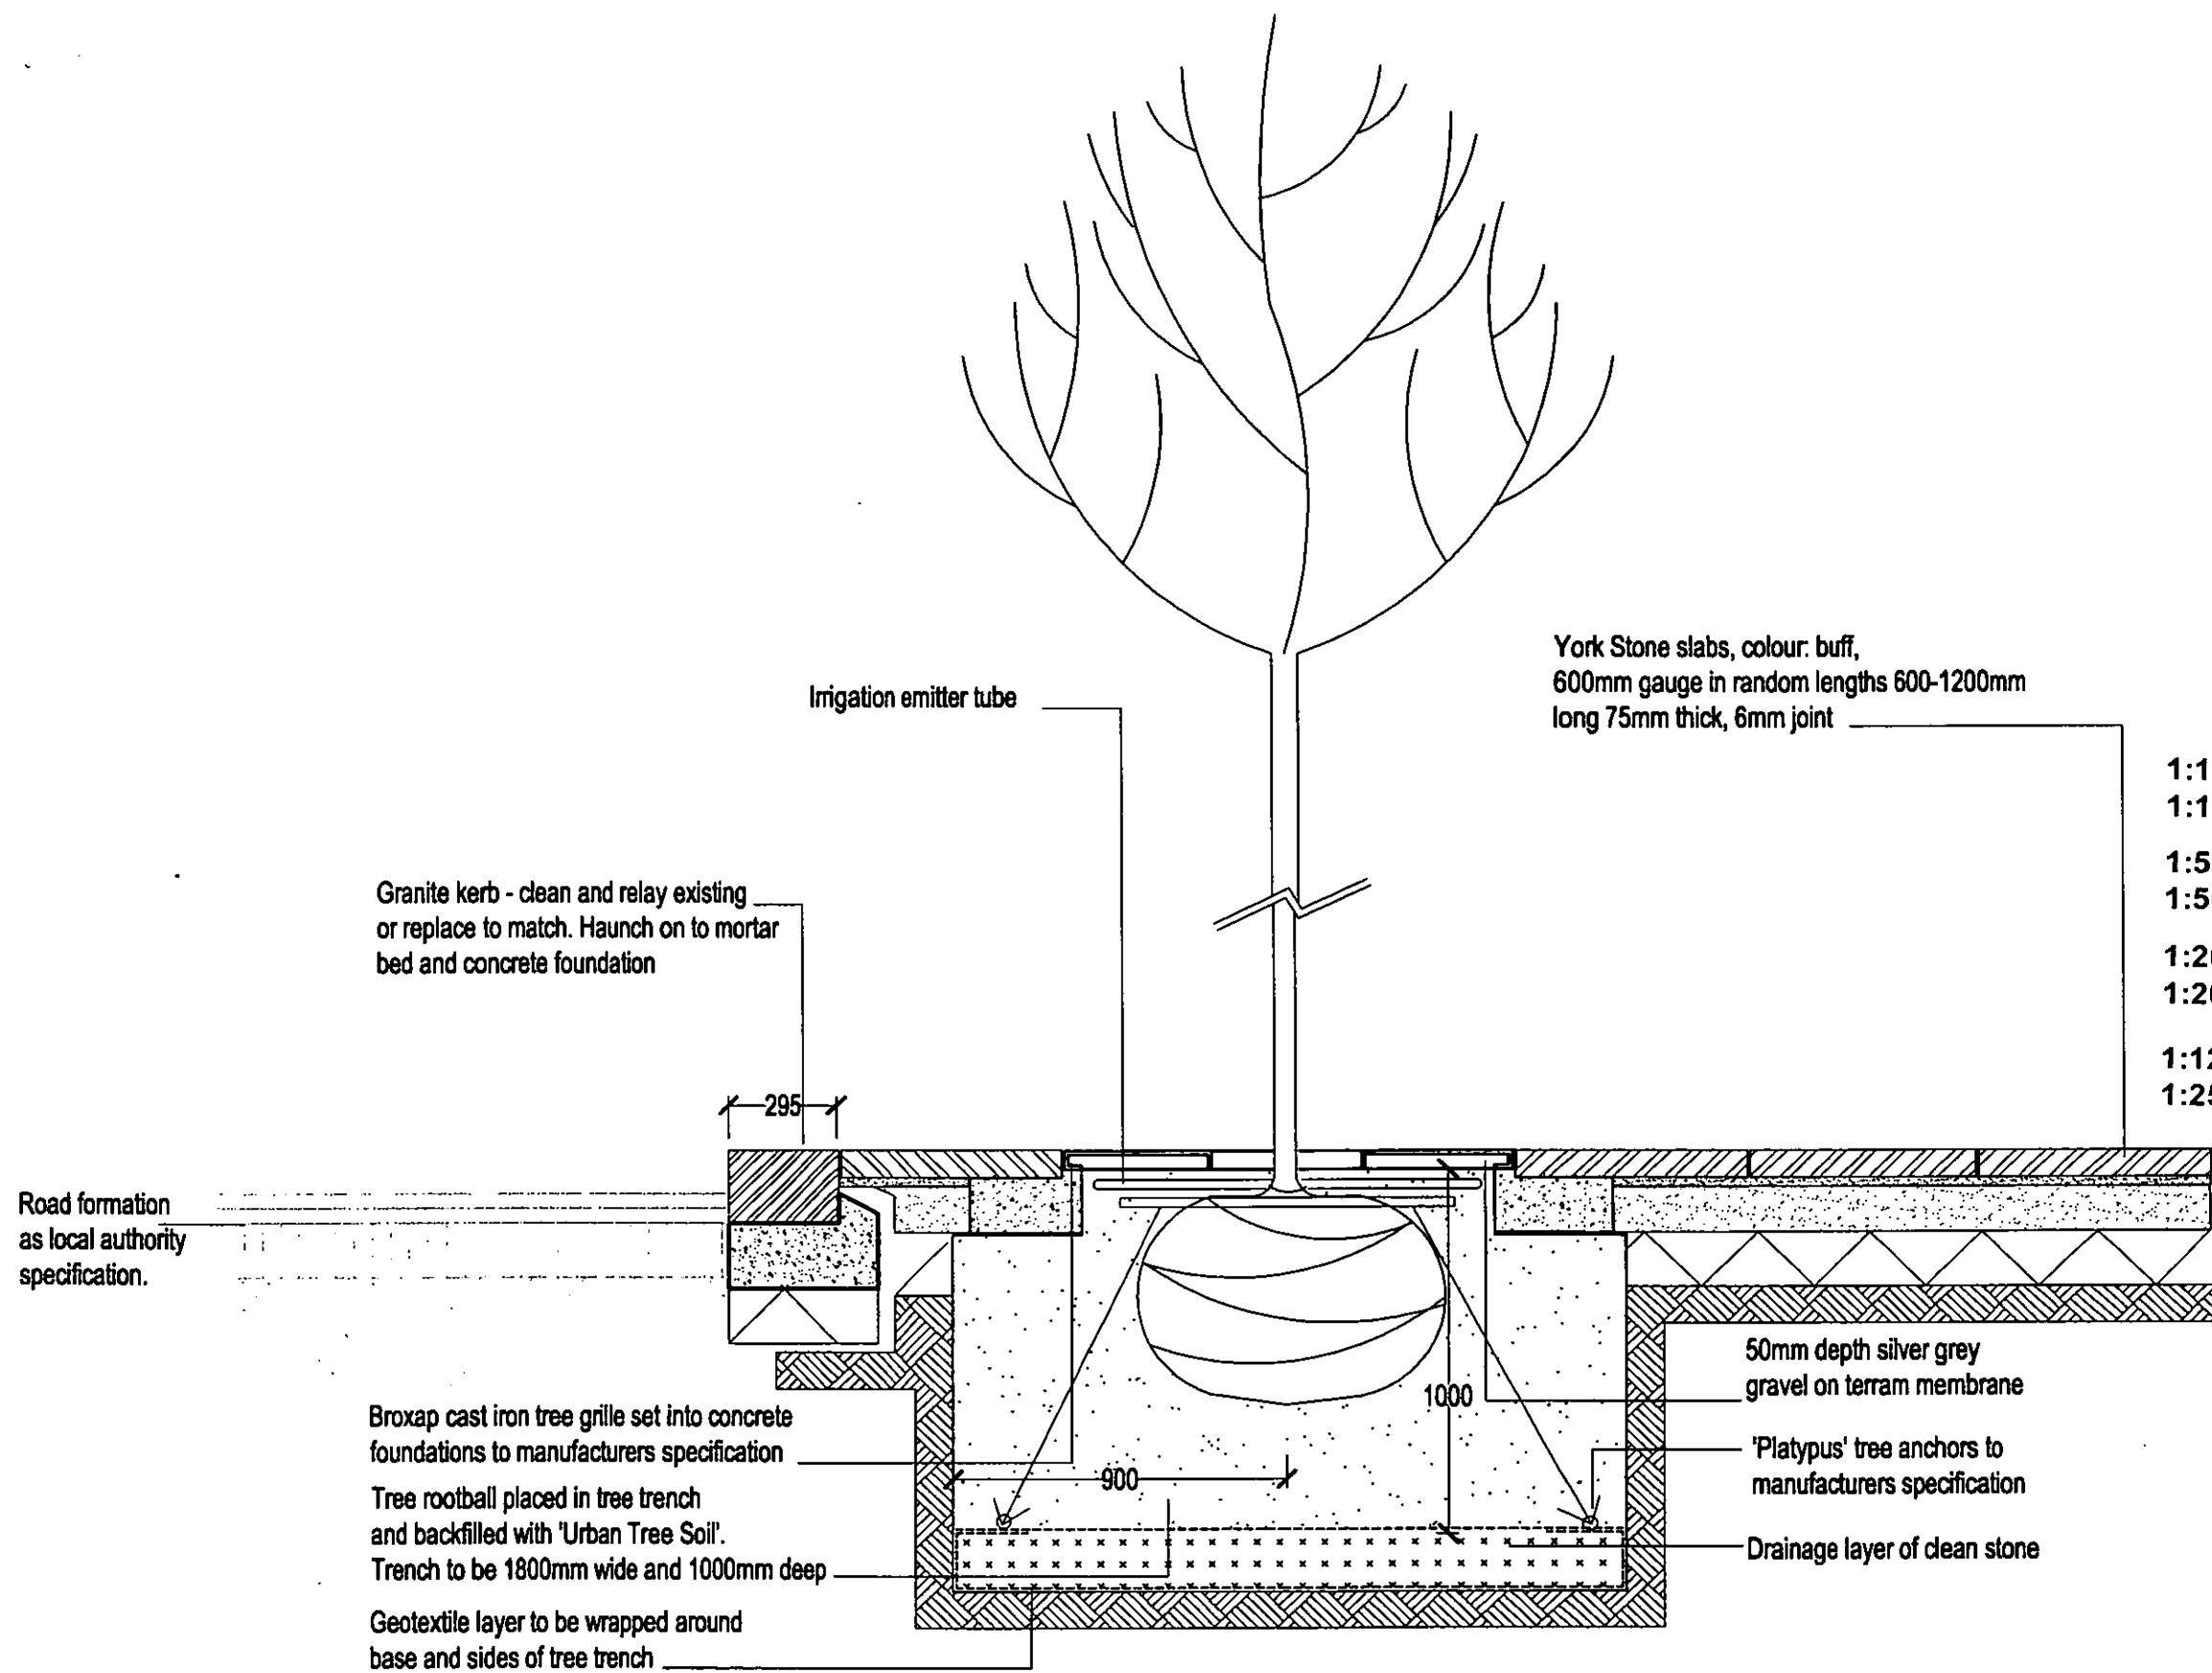

Typical Detail: York stone footpath and Tree grille to Lots Road
Scale 1:20

**RANDLE
SIDDELEY
associates**


2 Palmerston Court
Palmerston Way
London SW8 4AJ
Telephone: 020 7627 7272
Facsimile: 020 7627 7273
Email: office@randlesiddeley.co.uk

Client	Circadian		
Project	Lots Road Power Station Plaza		
Drawing	Paving Details (3)		
Scale	Various	Job No.	589
Date	04.12.02	Drawn	SB/RSA
		Checked	


Do not scale from drawing.
Contractors must verify all dimensions on site before commencing any
work or shop drawings.
Figured dimensions are to be used in preference to scaled dimensions.
If this drawing exceeds the quantities taken in any way the architects are
to be informed before work is initiated.

Drawing No. 589.20	Revision No.
--------------------	--------------

33

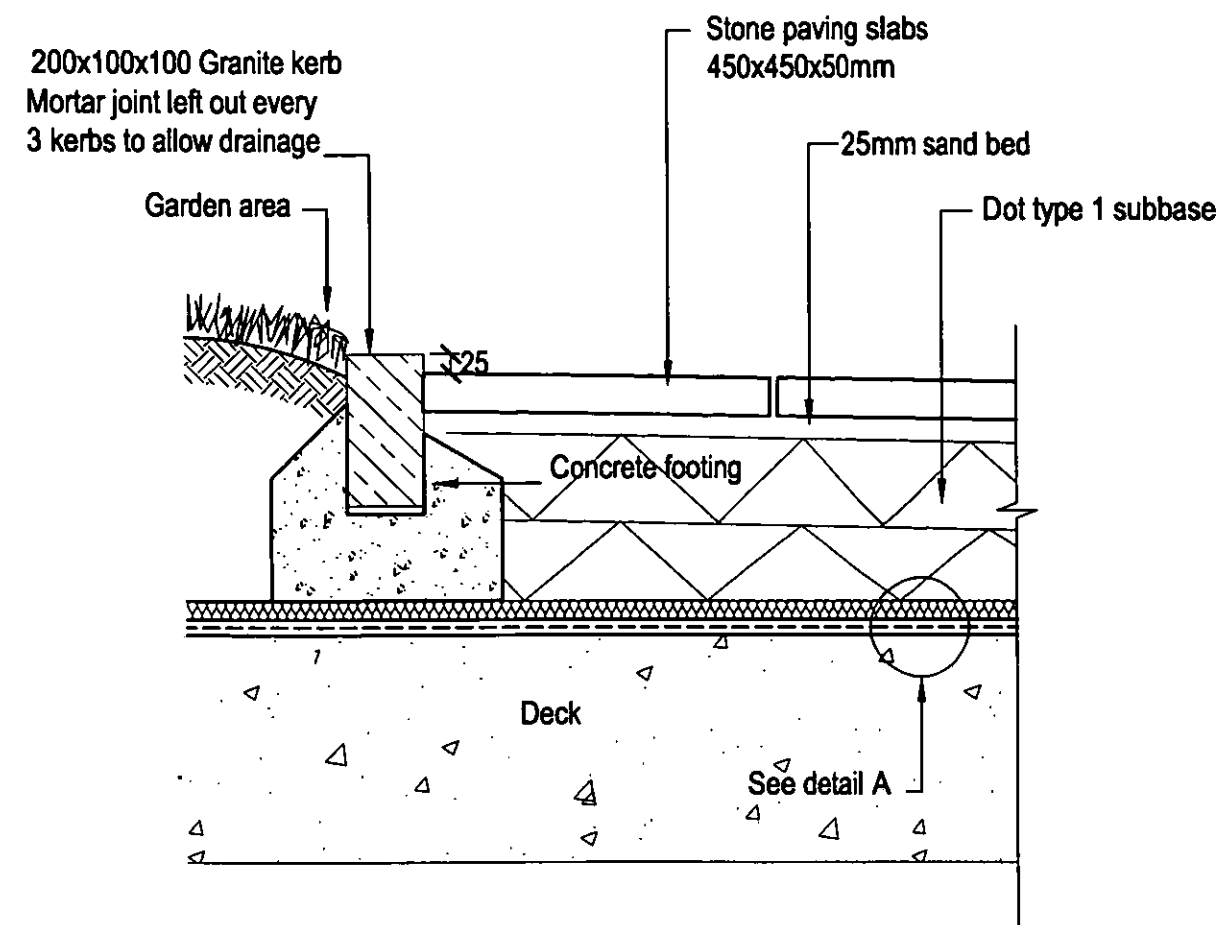

Typical Detail: Paved path and roof garden area junction
Scale 1:10

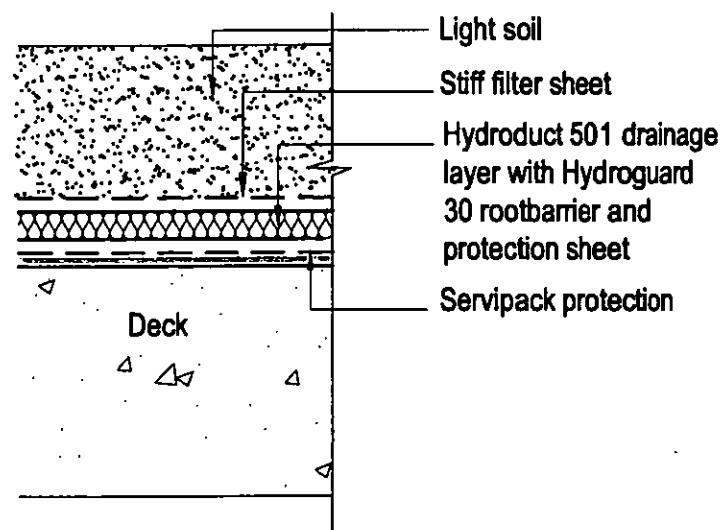

Typical Detail A: Typical waterproofing, root barrier & drainage detail
Scale 1:10



1:1	0 10mm 20 30 40 50 60 70
1:100	0 1m 2 3 4 5 6 7
1:5	0 100mm 200 300
1:50	0 1m 2 3
1:20	0 200mm 400 600 800 1000 1200 1400
1:200	0 2m 4 6 8 10 12 14
1:1250	0 10m 20 30 40 50 60 70 80 90
1:2500	0 20m 40 60 80 100 120 140 160 180

**RANDLE
SIDDELEY
associates**
2 Palmerston Court
Palmerston Way
London SW6 4AJ
Telephone: 020 7627 7272
Facsimile: 020 7627 7273
Email: office@randlesiddeley.co.uk

Client	Circadian		
Project	Lots Road Power Station Intensive Roof Garde		
Drawing	Roof Garden Details		
Scale	Various	Job No.	589
Date	04.12.02	Drawn	SB/RSA
		Checked	

Do not scale from drawing.
Contractors must verify all dimensions on site before commencing any work or shop drawings.
Figured dimensions are to be used in preference to scaled dimensions.
If this drawing exceeds the quantities taken in any way the architects are to be informed before work is initiated.


Drawing No.	589.21	Revision No.	
-------------	--------	--------------	--

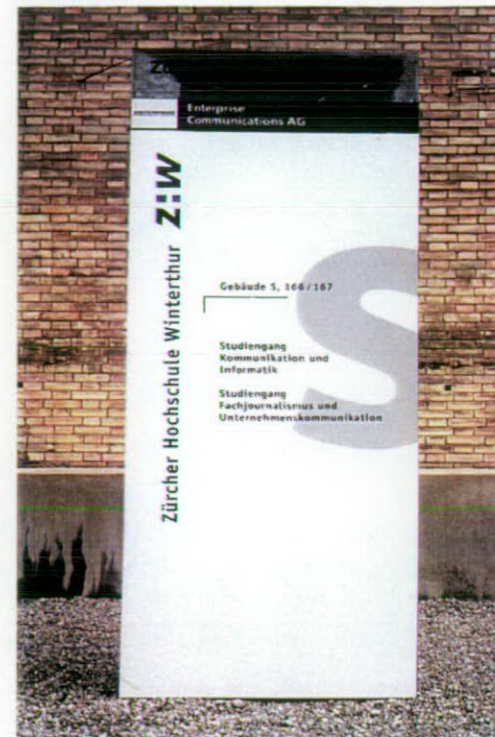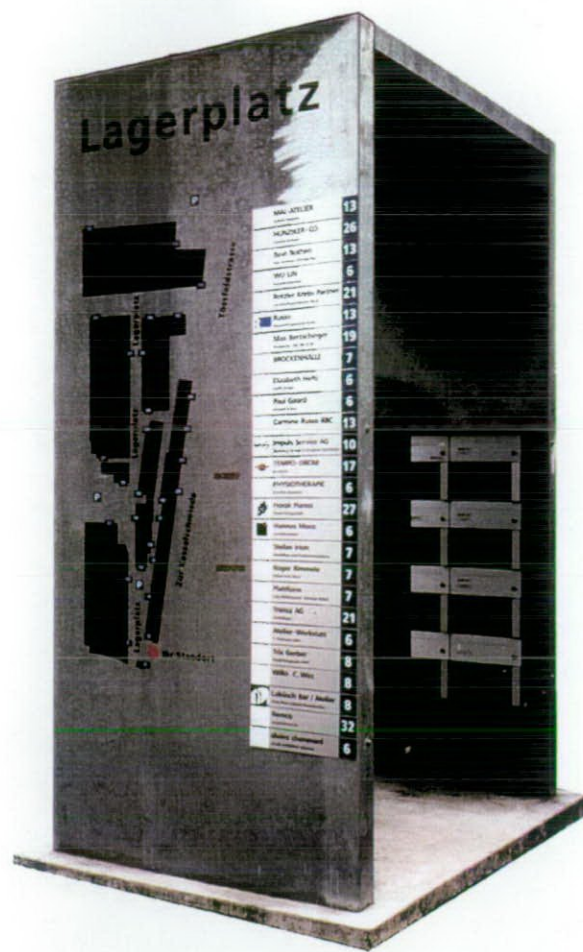

34

RSA

Signage

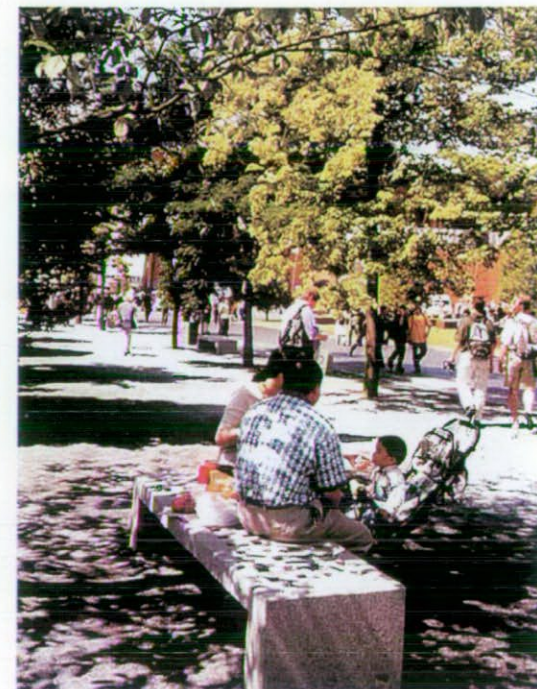

Benches

LOTS ROAD Street Furniture

Job No: 589
Date: Dec. 2002



Bike Racks



Bike Racks



Bollards



Railway clocks



35

LOTS ROAD

Street Furniture

Job No: 589
Date: Dec. 2002



Popup services



Cast iron tree grille by Broxap



Cast iron tree grille by Broxap



Stainless steel Litter bins



Metal gate

LOTS ROAD Street Furniture

Job No: 589
Date: Dec. 2002



Playground equipment: Seesaw



Playground equipment: Chimes



Playground equipment: Wheelchair carousel



Playground equipment




Telescopes to river walk

LOTS ROAD Street Furniture

PP021324 / B

Job No: 589
Date: Dec. 2002

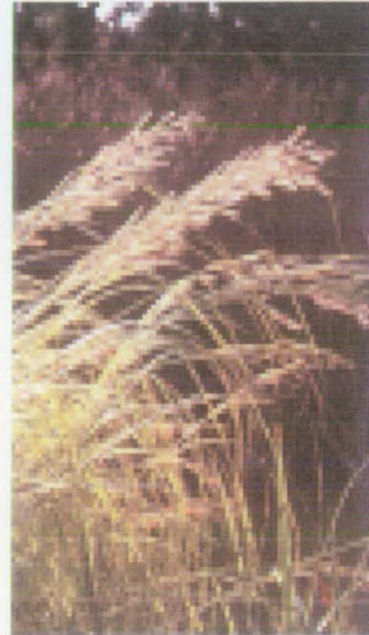

Creek edge planting

Public open space planting

LOTS ROAD Planting Images

38
Job No: 589
Date: Dec. 2002




Tanella 1 light by Hese



Sombra light by Hese



Campo light by Hese

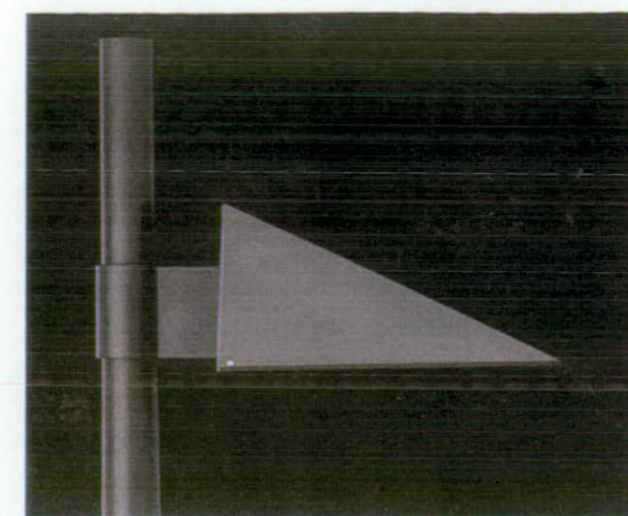

Pole top luminaire by BEGA




Banners


LOTS ROAD

Typical Lighting Images

39
Job No: 589
Date: Dec. 2002

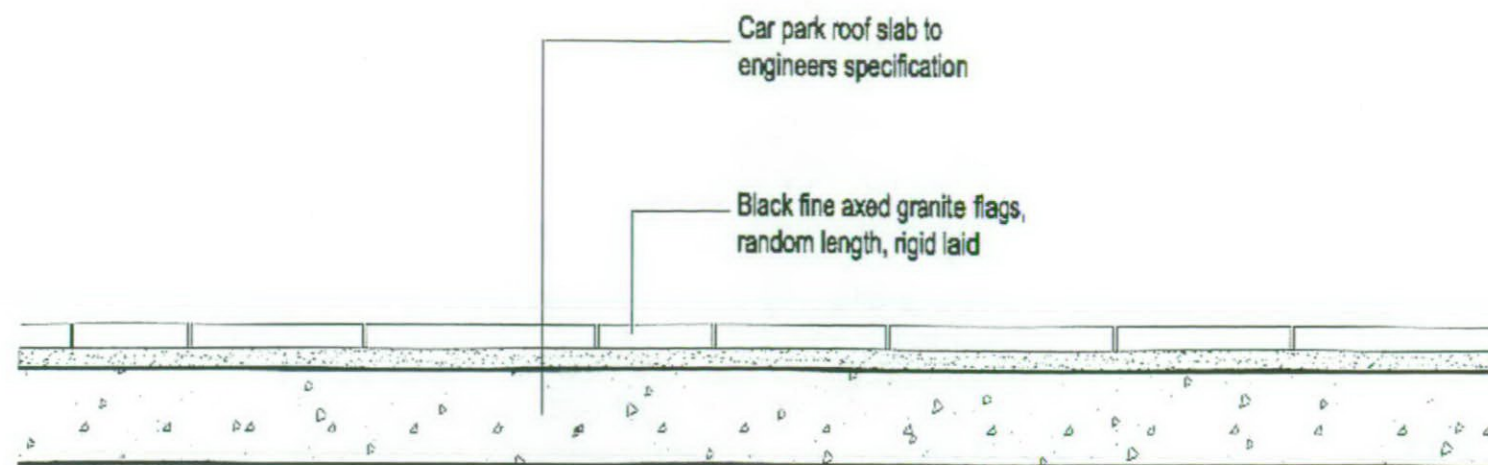

Typical Detail: Black granite flags
Scale 1:20

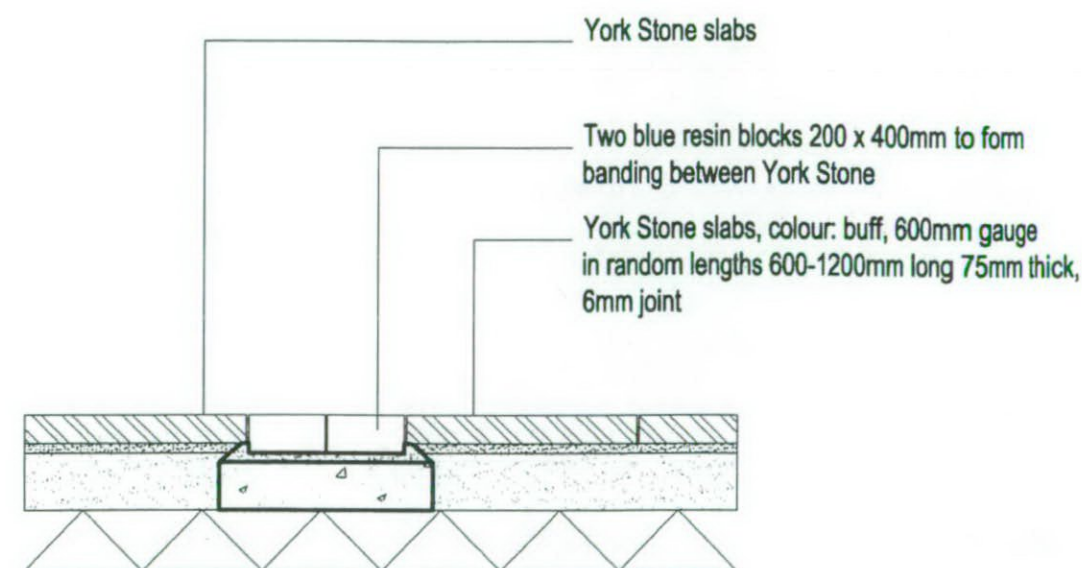

Typical Detail: York stone paving with blue resin block trim
Scale 1:20

LOTS ROAD

Typical Paving Details and Images

Black fine axed Granite Flags



Diamond Sawn Yorkstone Paving



Blue Resin Blocks




Engraved text on concrete surface



RSA

RANDLE SIDDELEY associates
landscape • environment • urban design

Job No: 589
Date: Dec. 2002

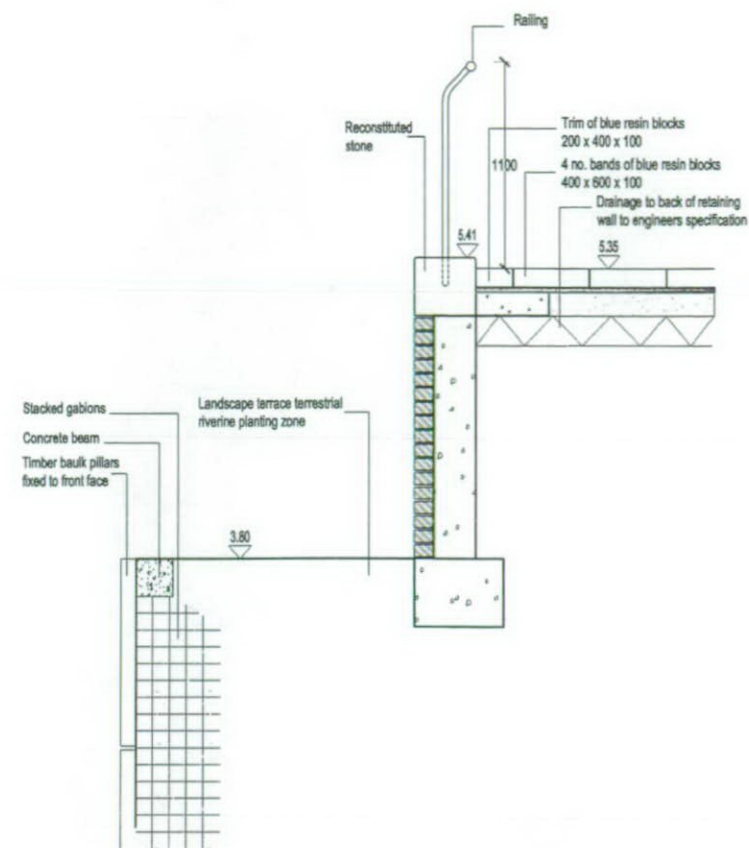


Section through retaining wall to top of north side terrace
Scale 1:20



Railing



Railing

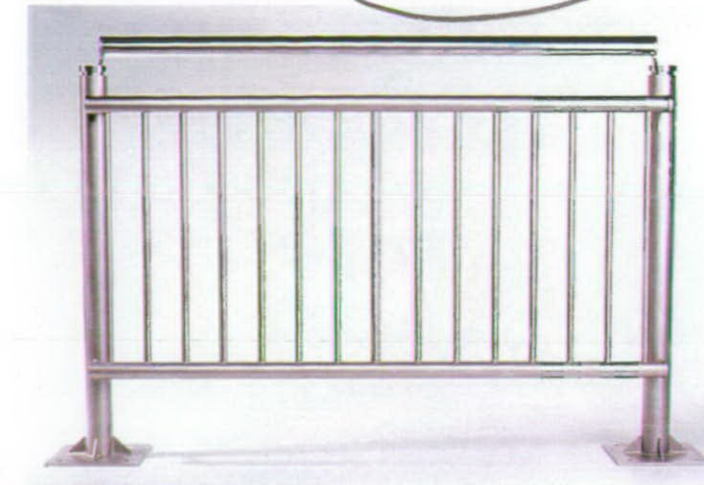

Railing



Willow hurdle




Hazle hurdle



Railing



Gabion and timber 'groynes'

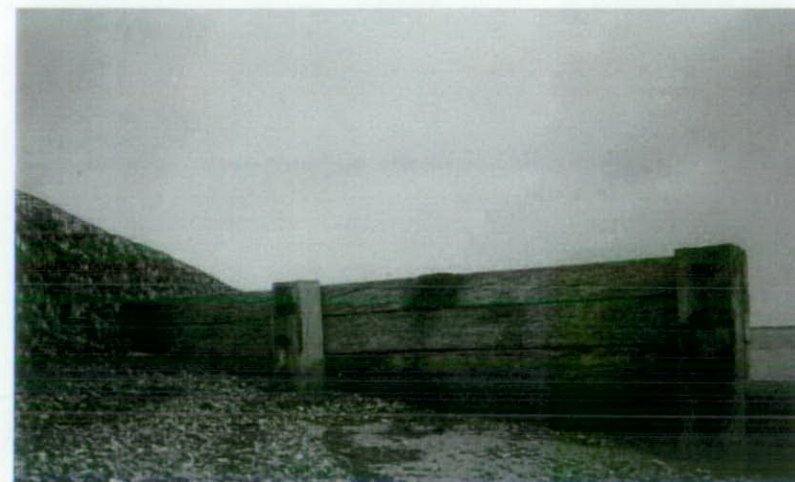

Gabion and timber 'groynes'




River wall finish


LOTS ROAD

Typical Creek Edge Details and Images

Job No: 589
Date: Dec. 2002

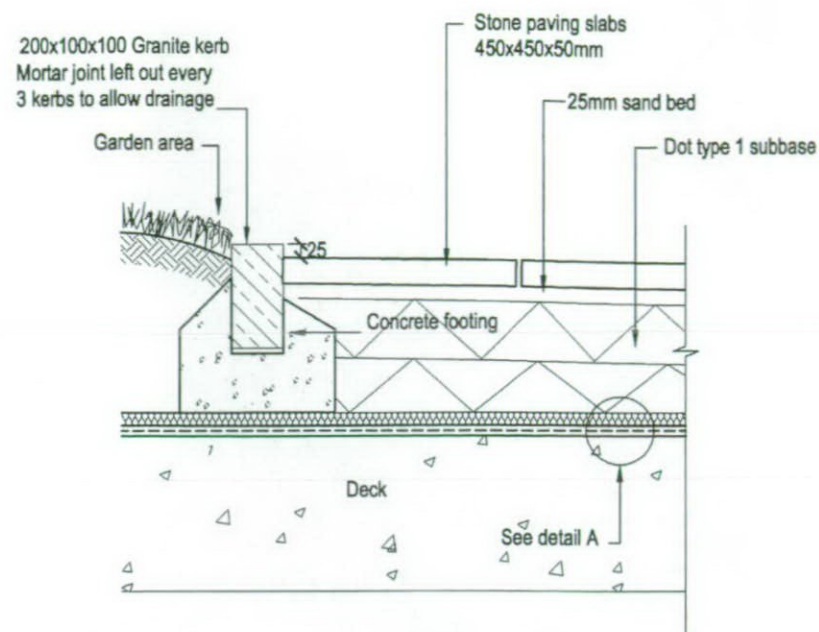

Typical Detail: Paved path and roof garden area junction
Scale 1:20

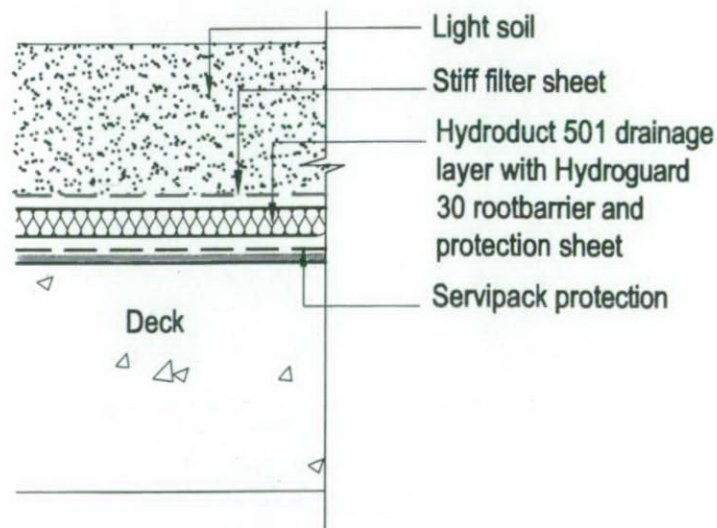

Typical Detail A: Typical waterproofing, root barrier & drainage detail
Scale 1:20



Extensive Roof Garden




Extensive Roof Garden



Intensive Roof Garden

Intensive Roof Garden

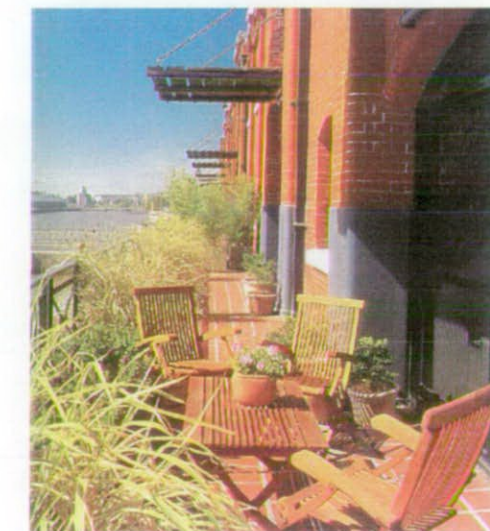

LOTS ROAD

Typical Roof Garden Details and Images

Job No: 589
Date: Dec. 2002