

**ROYAL BOROUGH
OF
KENSINGTON & CHELSEA**

DOCUMENT SEPARATOR


DOCUMENT TYPE:

APPROVED DRAWINGS


ADR



ADR

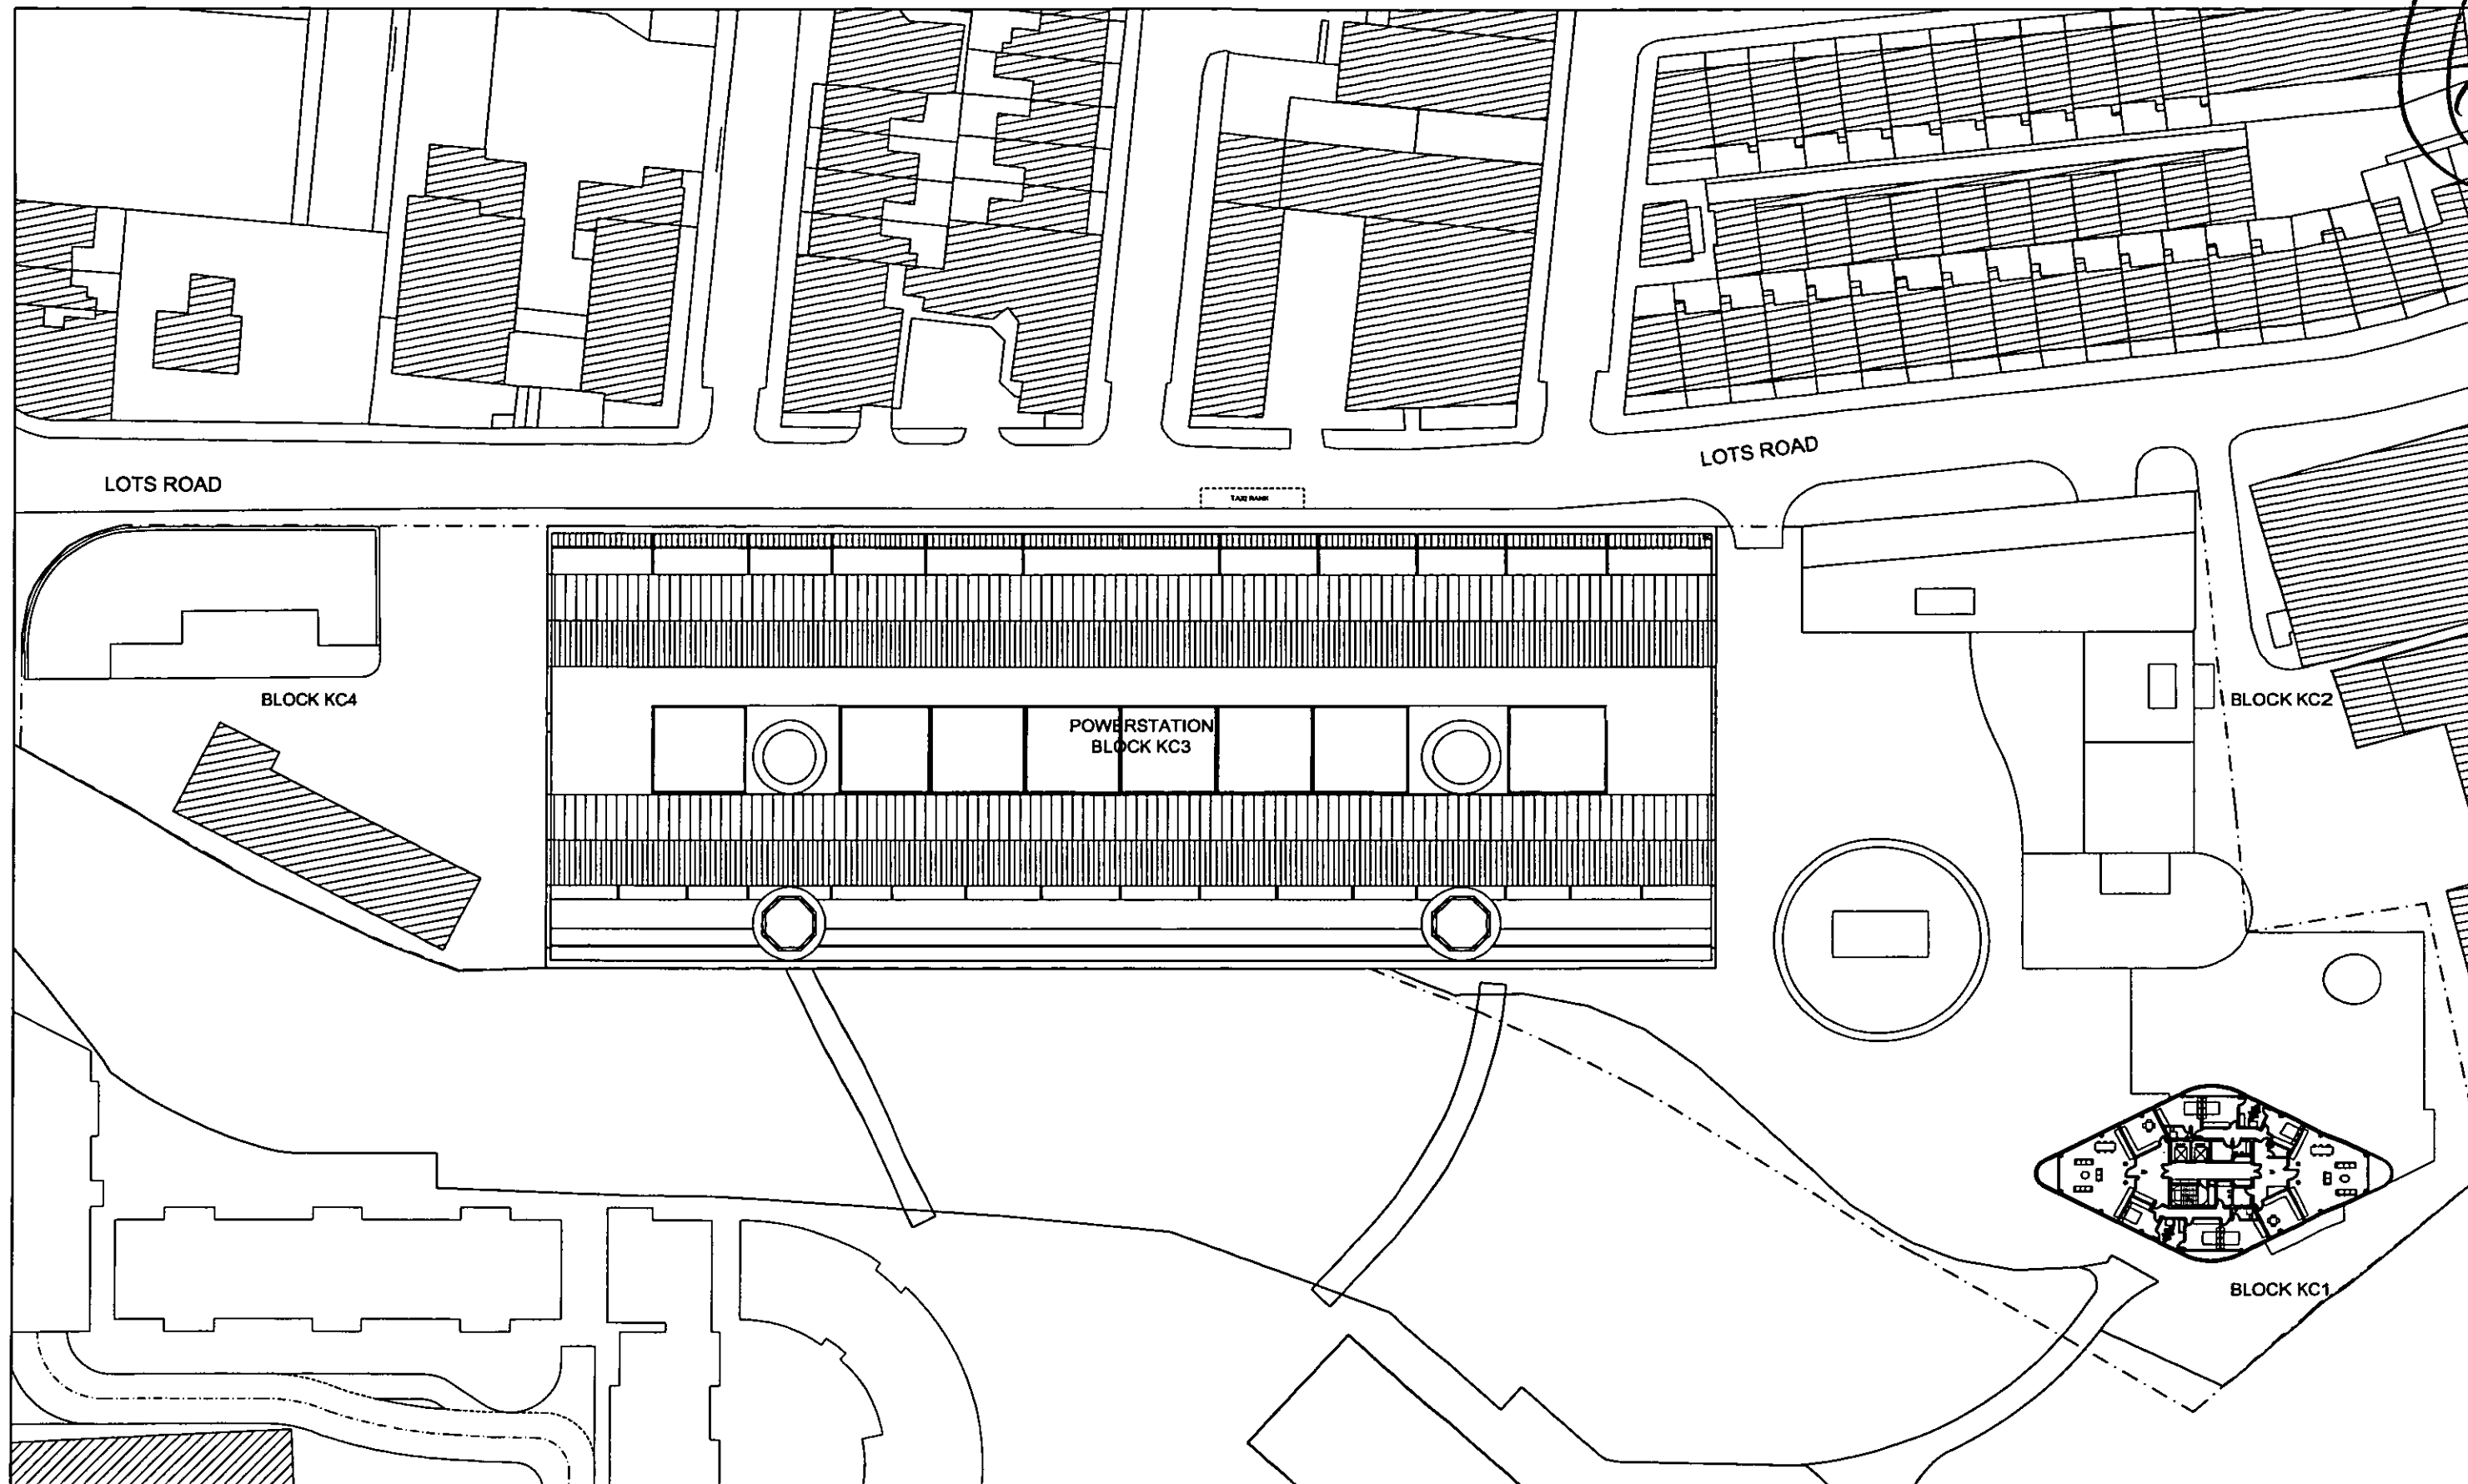

LOTS ROAD POWERSTATION AND LAND AT THAMES AVENUE DEVELOPMENT

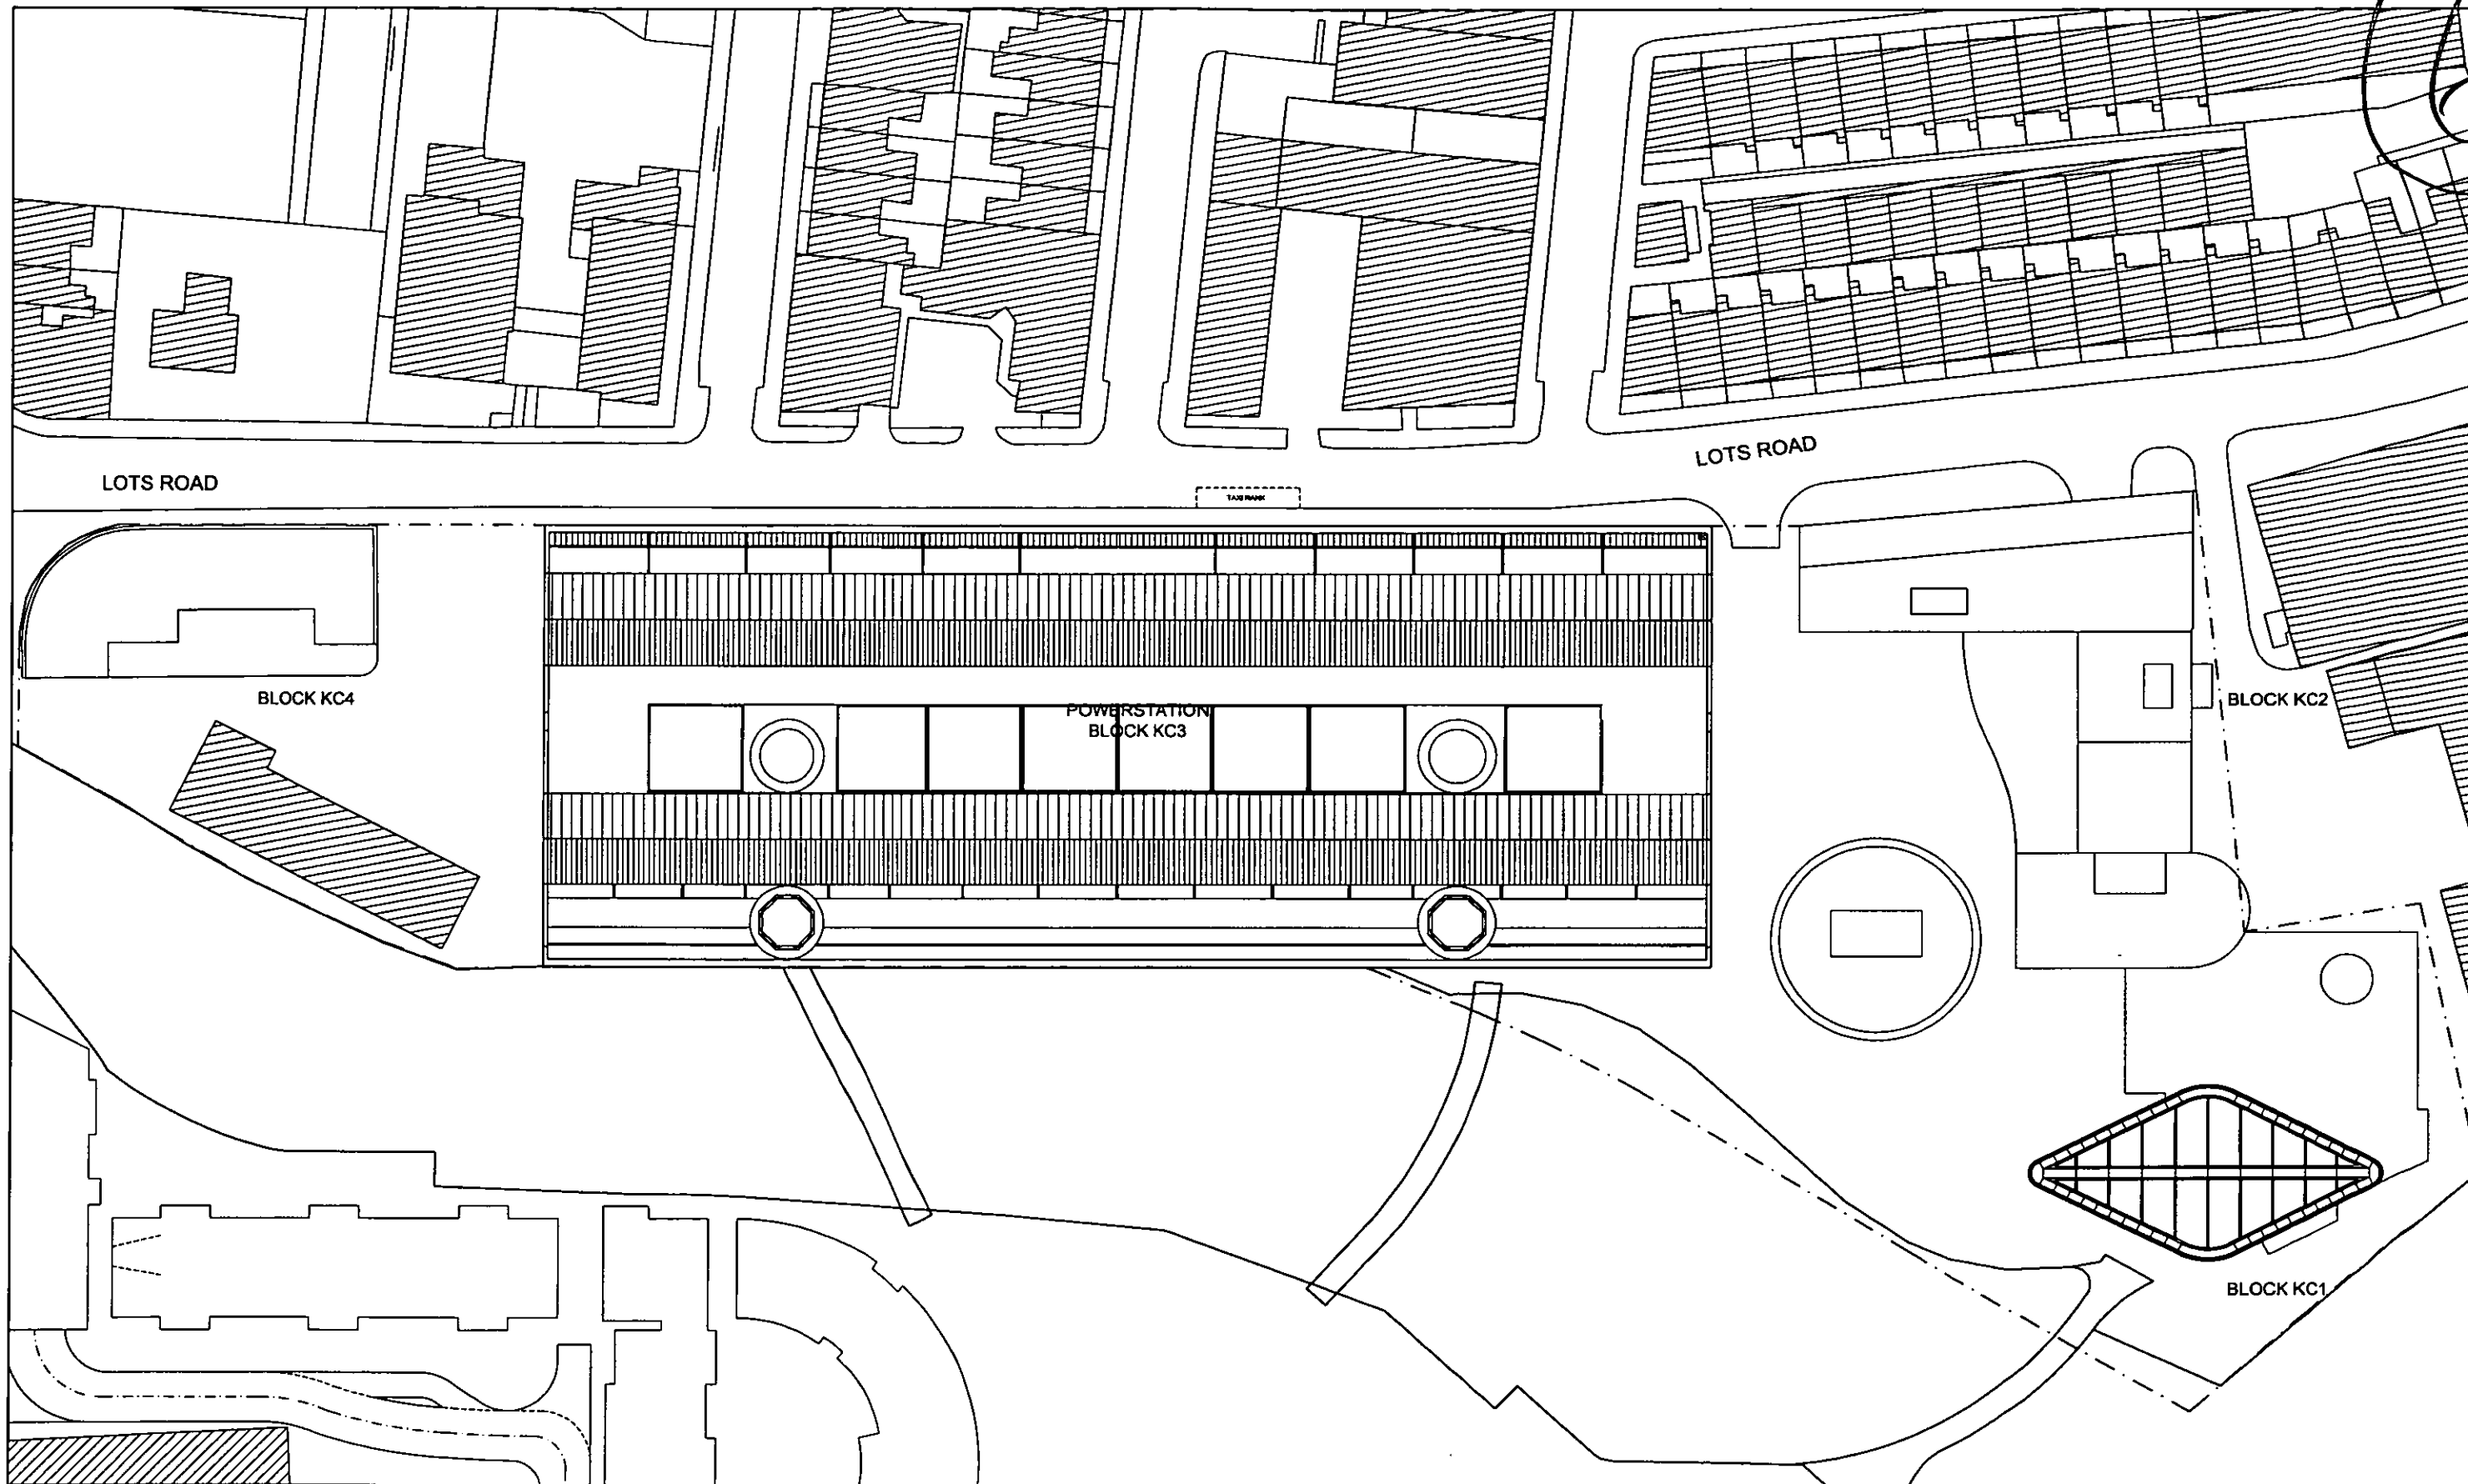

LOTS ROAD POWERSTATION AND LAND AT THAMES AVENUE DEVELOPMENT



CIRCADIAN Ltd.

PLAN: KC ROOF
DECEMBER 2002

SCALE 1/250 @ A0
LRTW4/PA/05-019-A



65

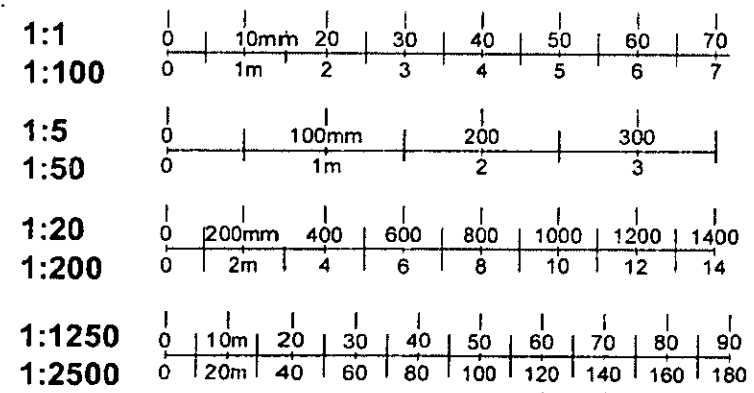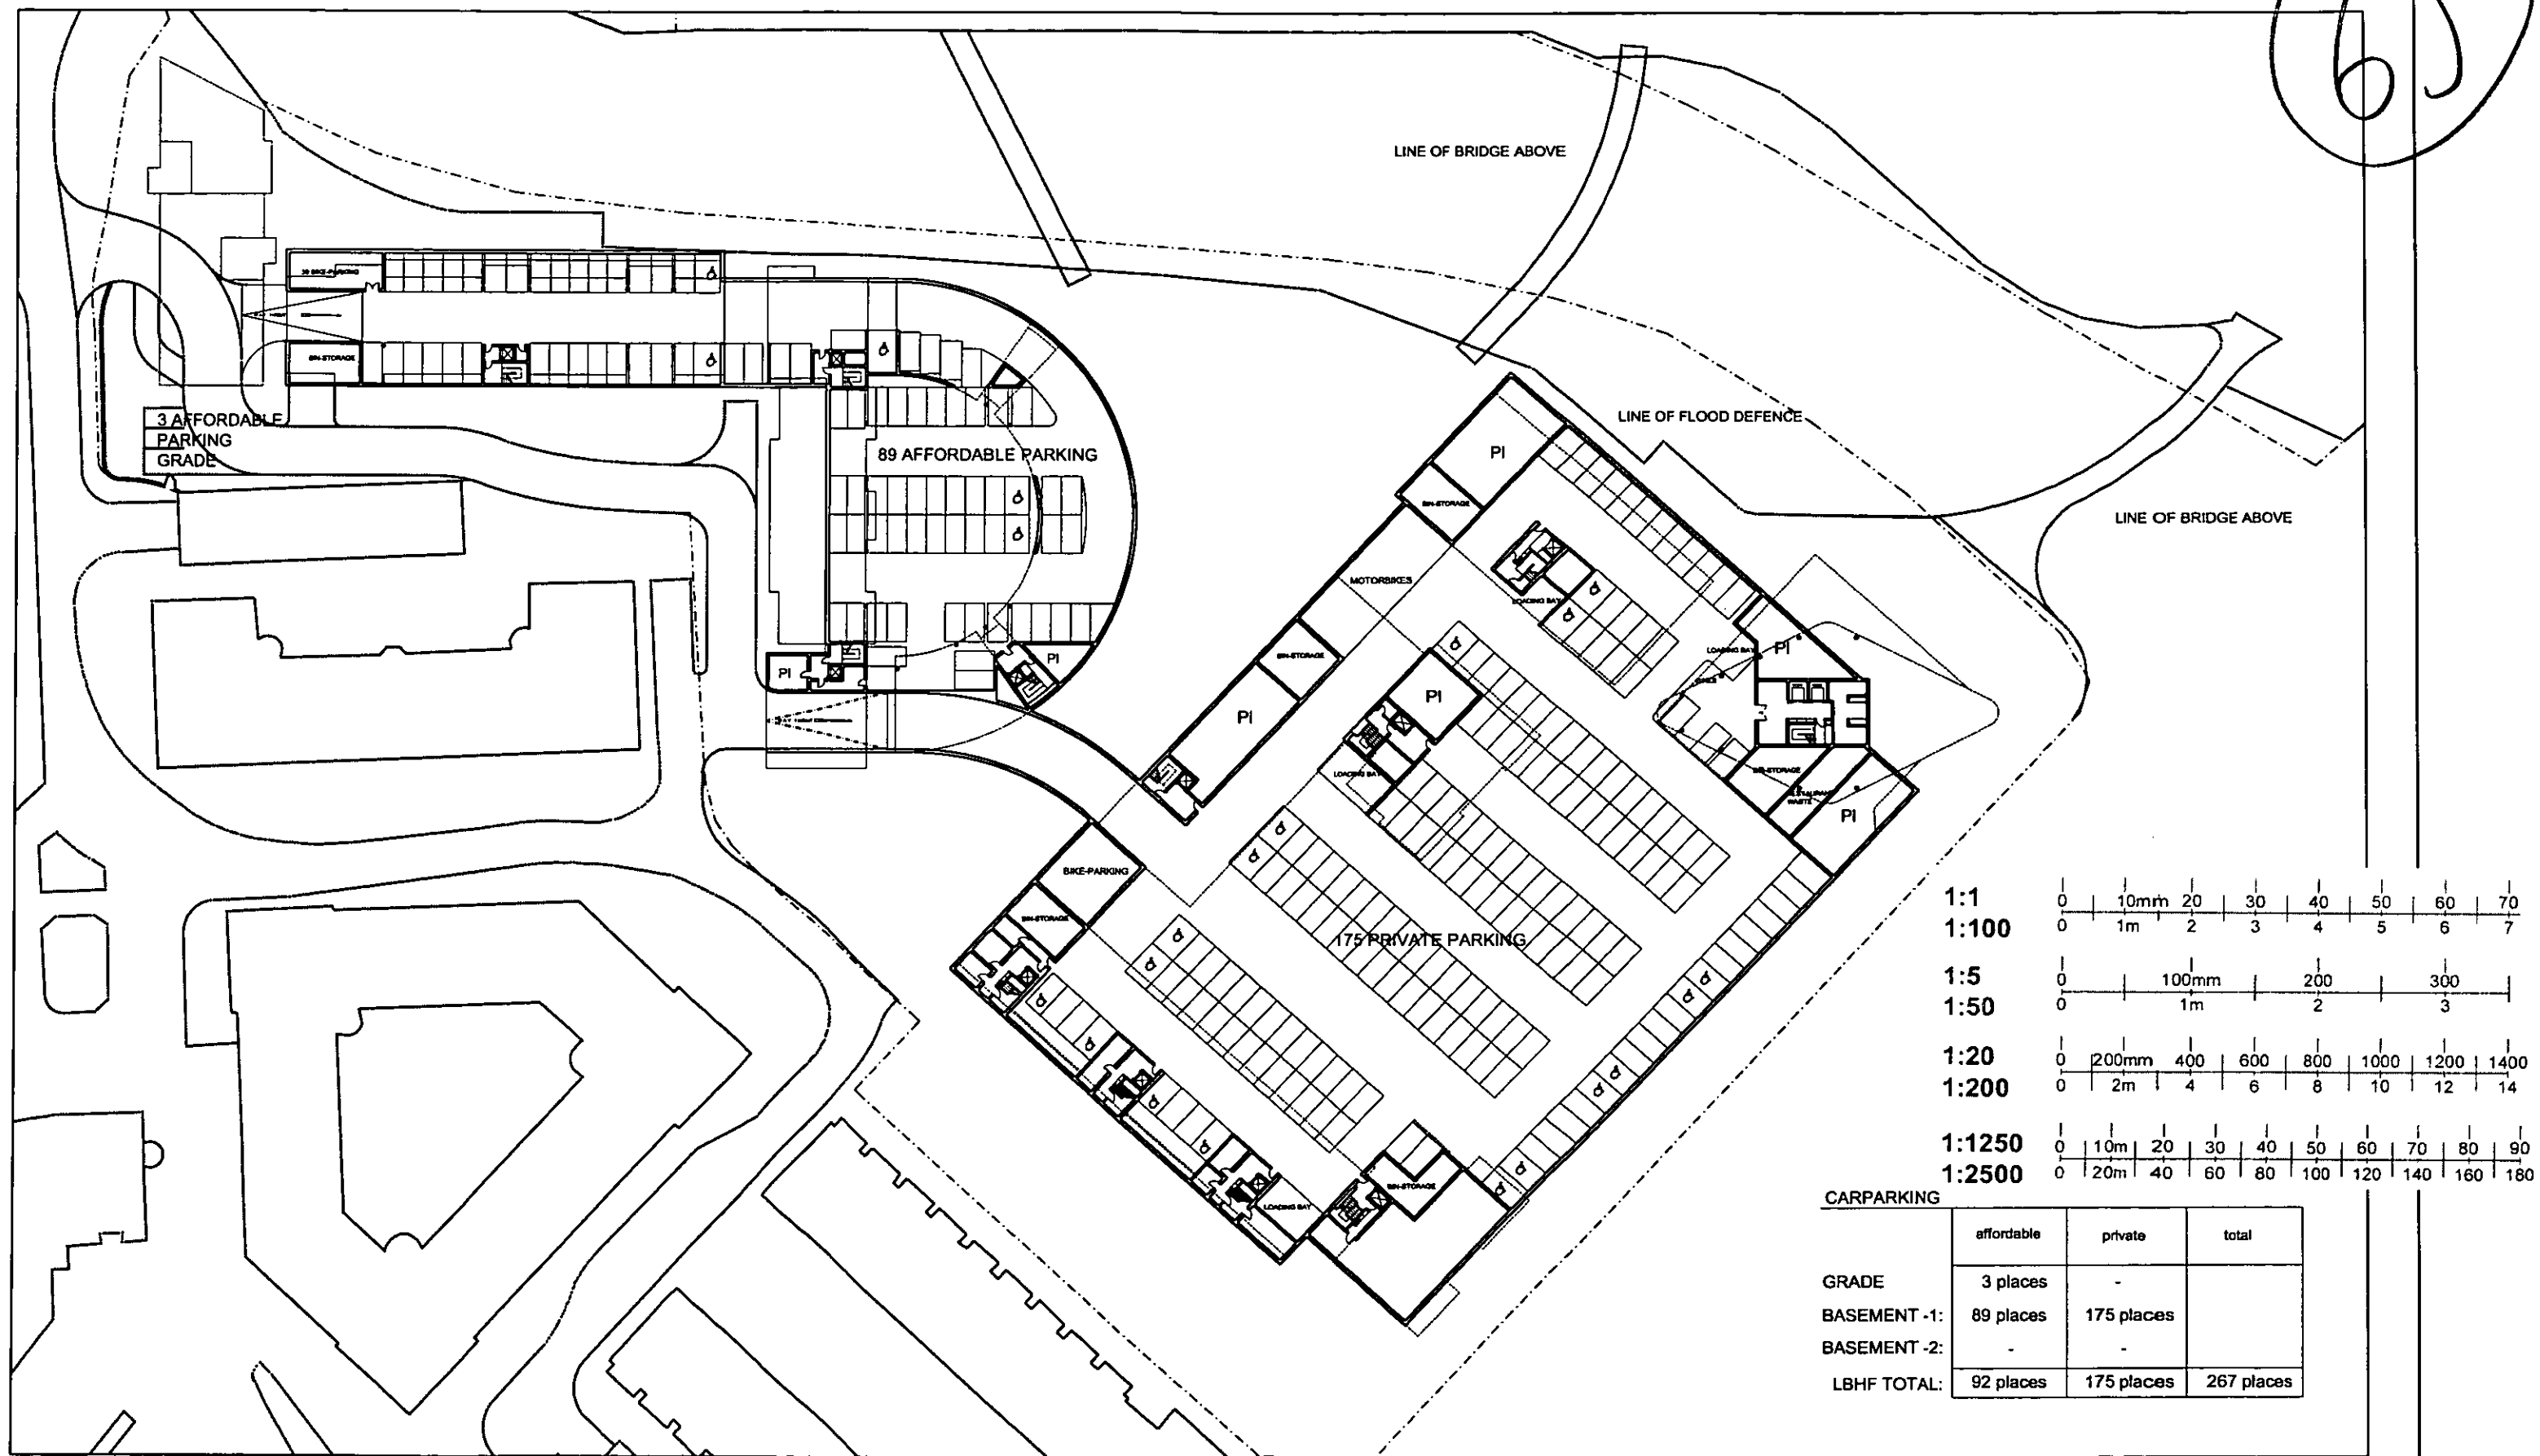



CARPARKING

	affordable	private	total
GRADE	3 places	-	
BASEMENT -1:	89 places	175 places	
BASEMENT -2:	-	-	
LBHF TOTAL:	92 places	175 places	267 places

LOTS ROAD POWERSTATION AND LAND AT THAMES AVENUE DEVELOPMENT

SCALE 1: 250 @ A0
LRTW4/PA/06-020-A

66

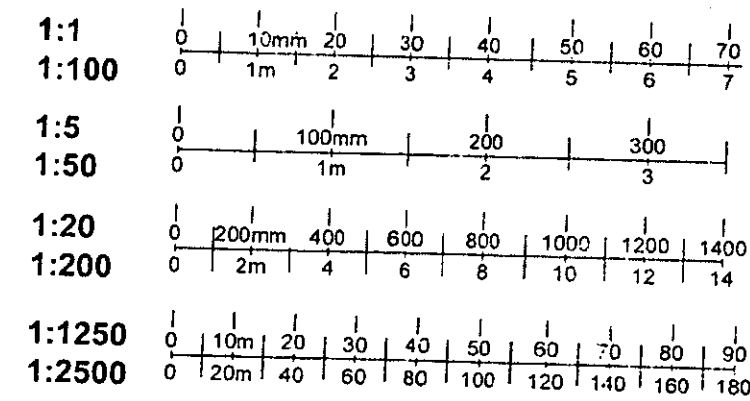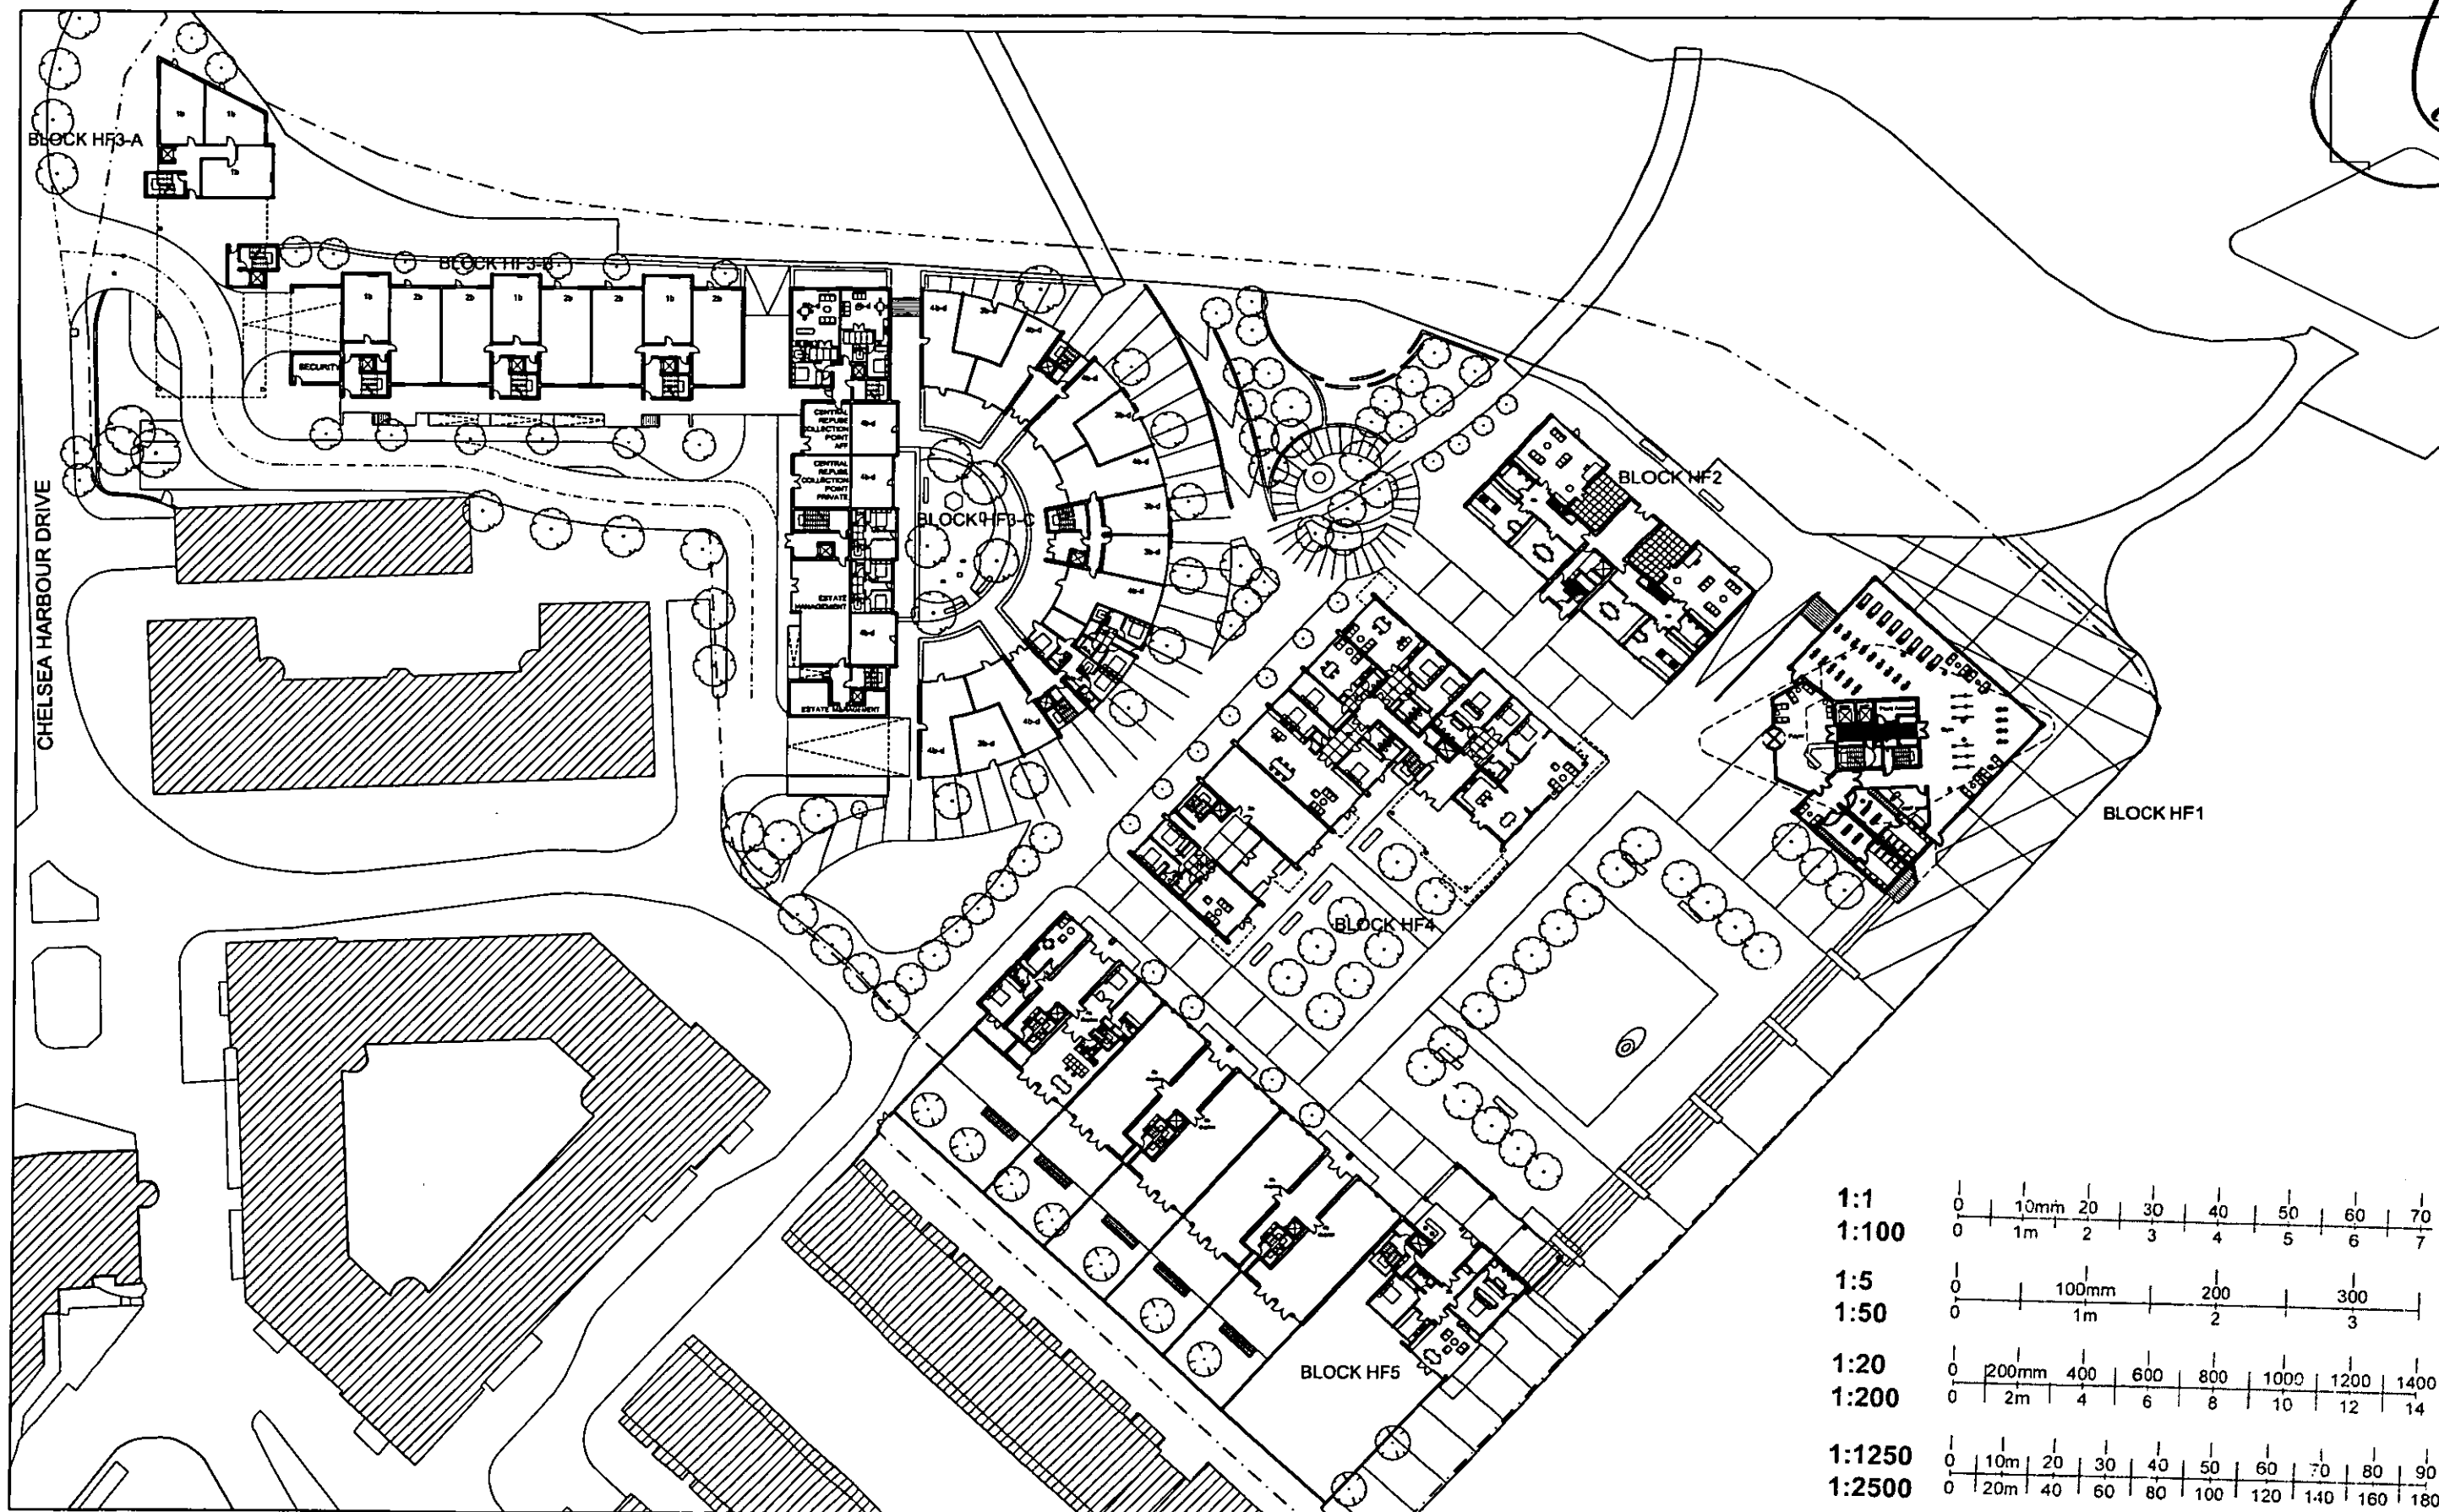



LOTS ROAD POWERSTATION AND LAND AT THAMES AVENUE DEVELOPMENT

PLAN: HF GROUND
DECEMBER 2002

SCALE 1/250 @ A0
LRTW4/PA/06-021-A




67

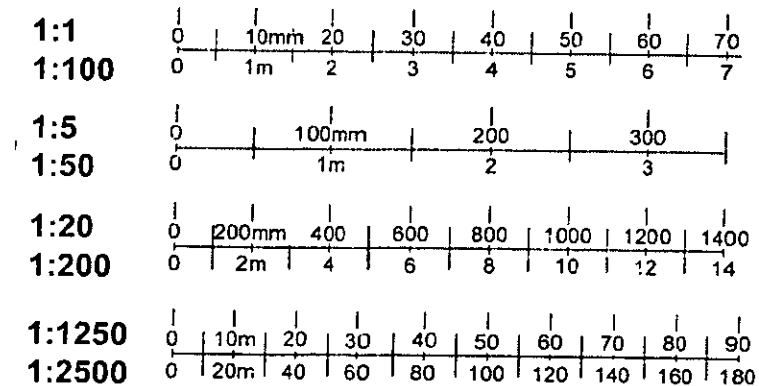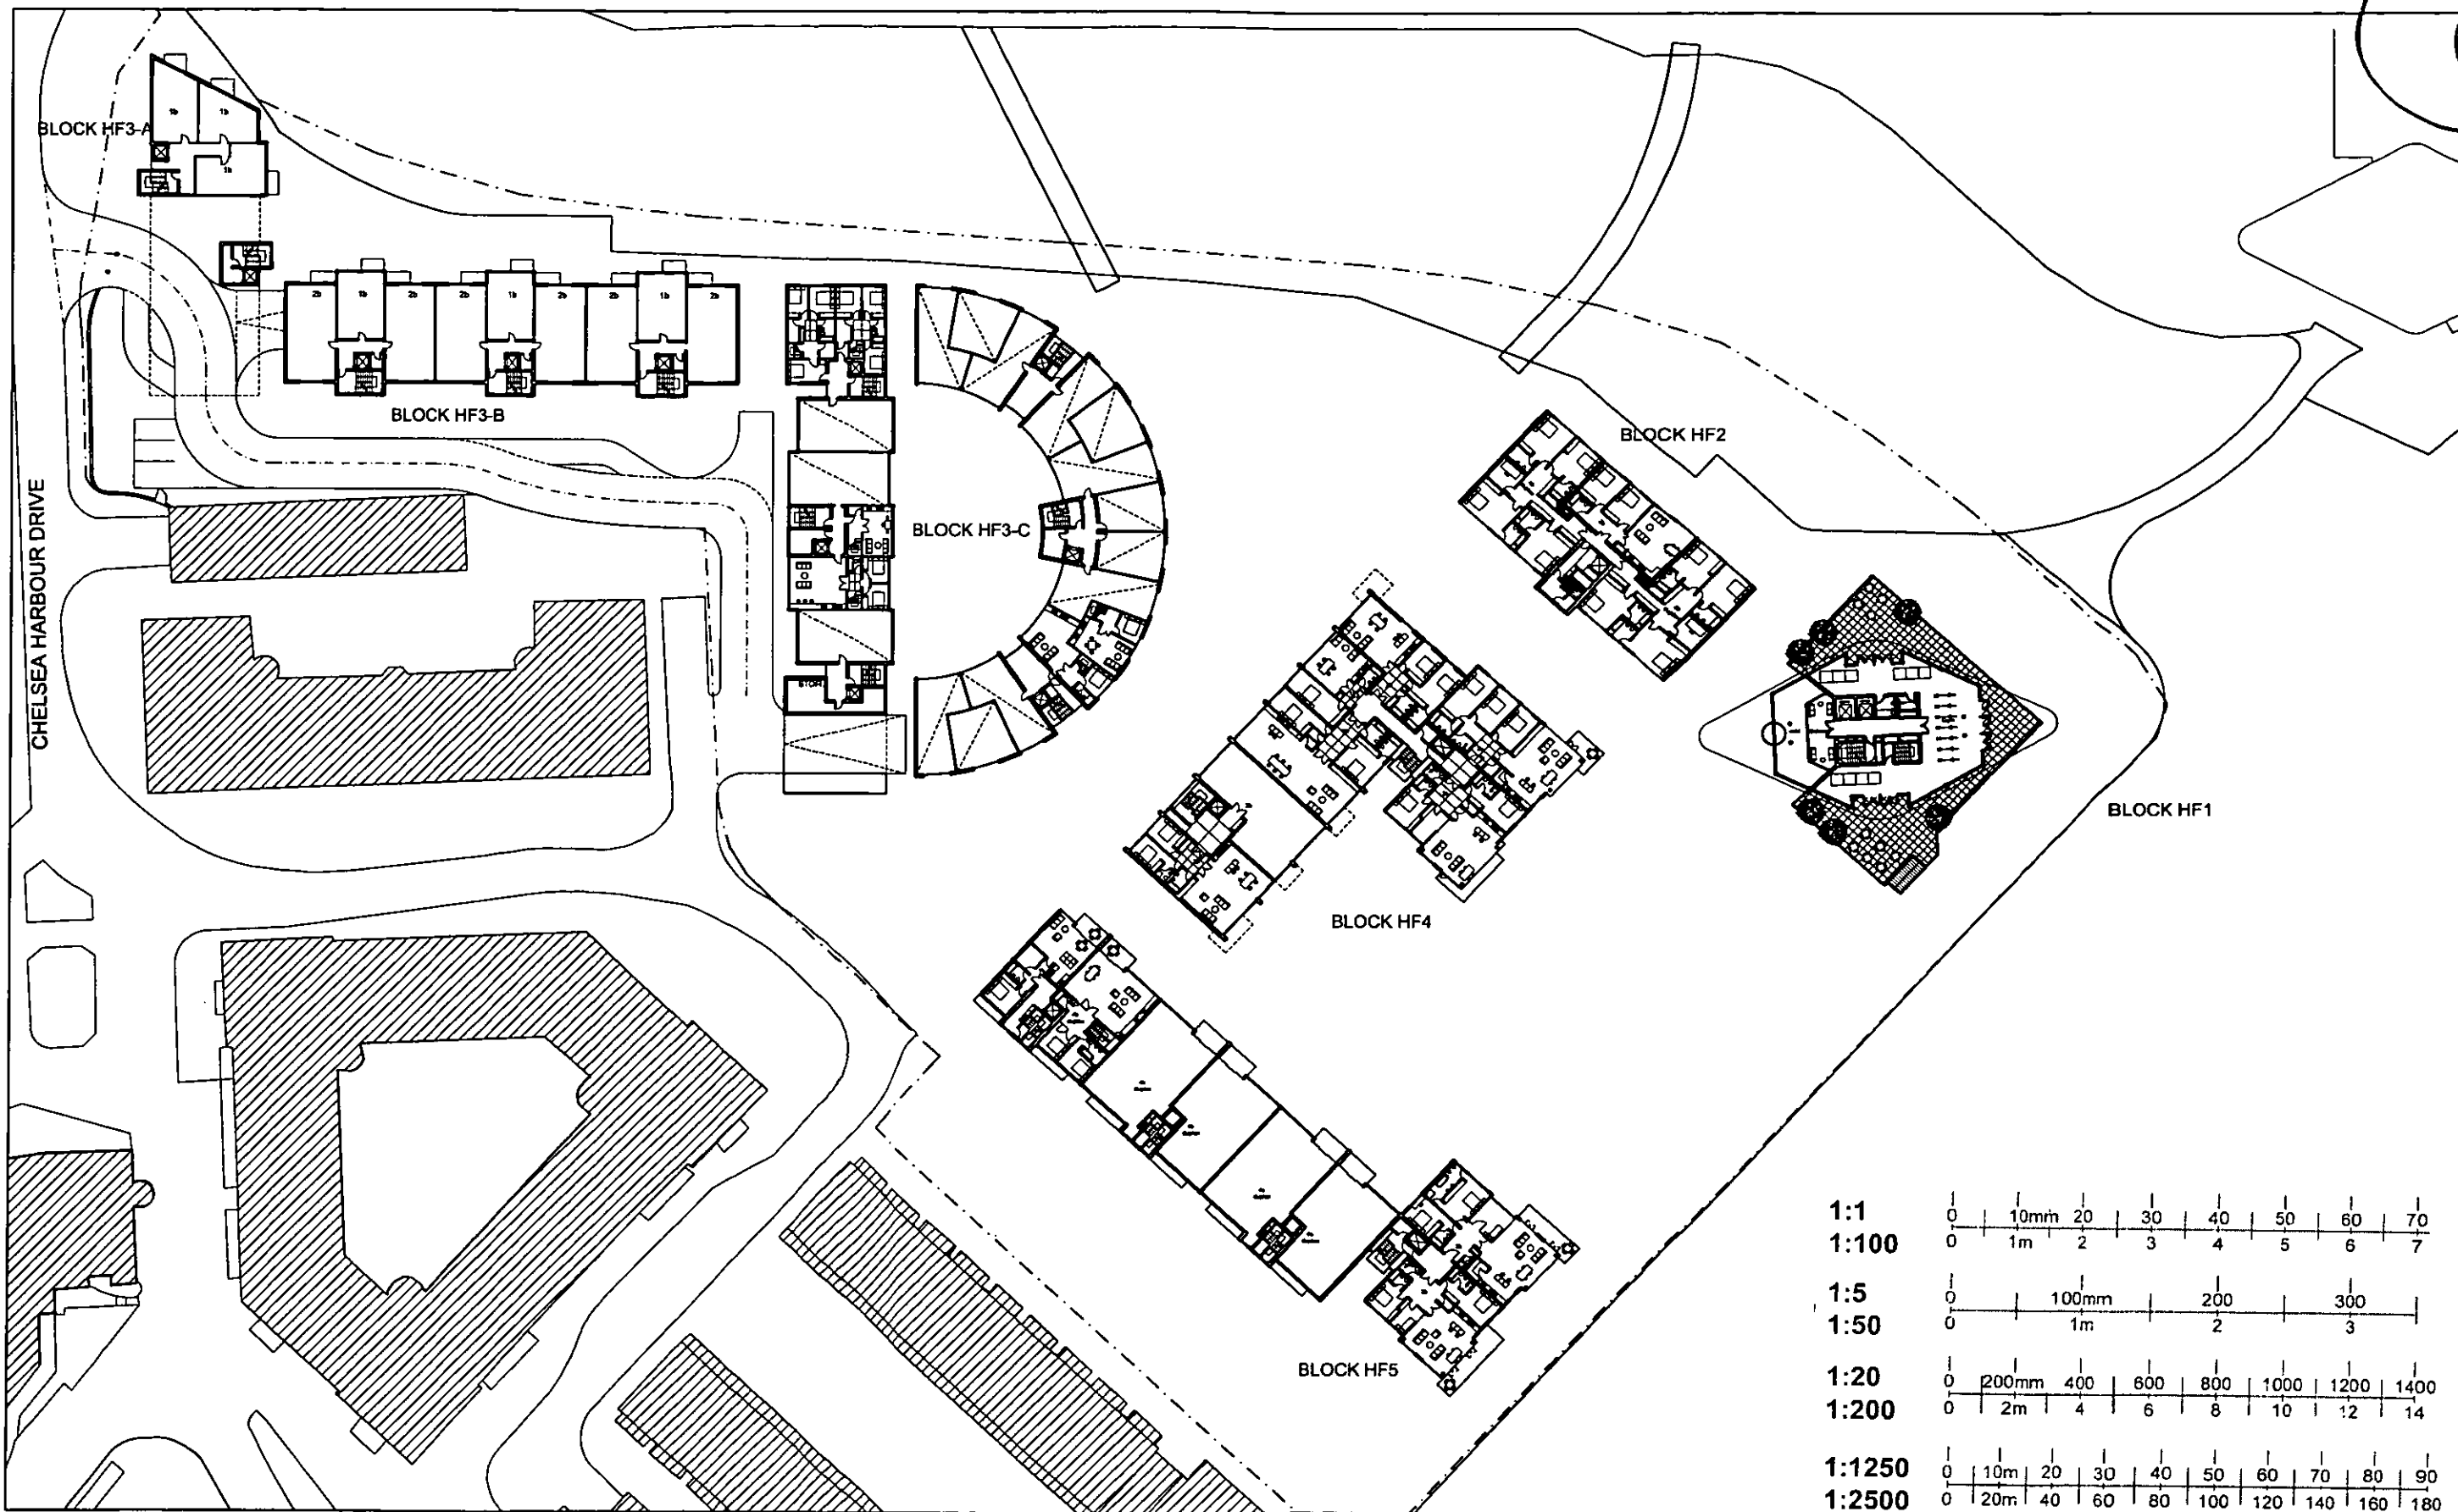

LOTS ROAD POWERSTATION AND LAND AT THAMES AVENUE DEVELOPMENT

PLAN: HF LEVEL 1
DECEMBER 2002

68


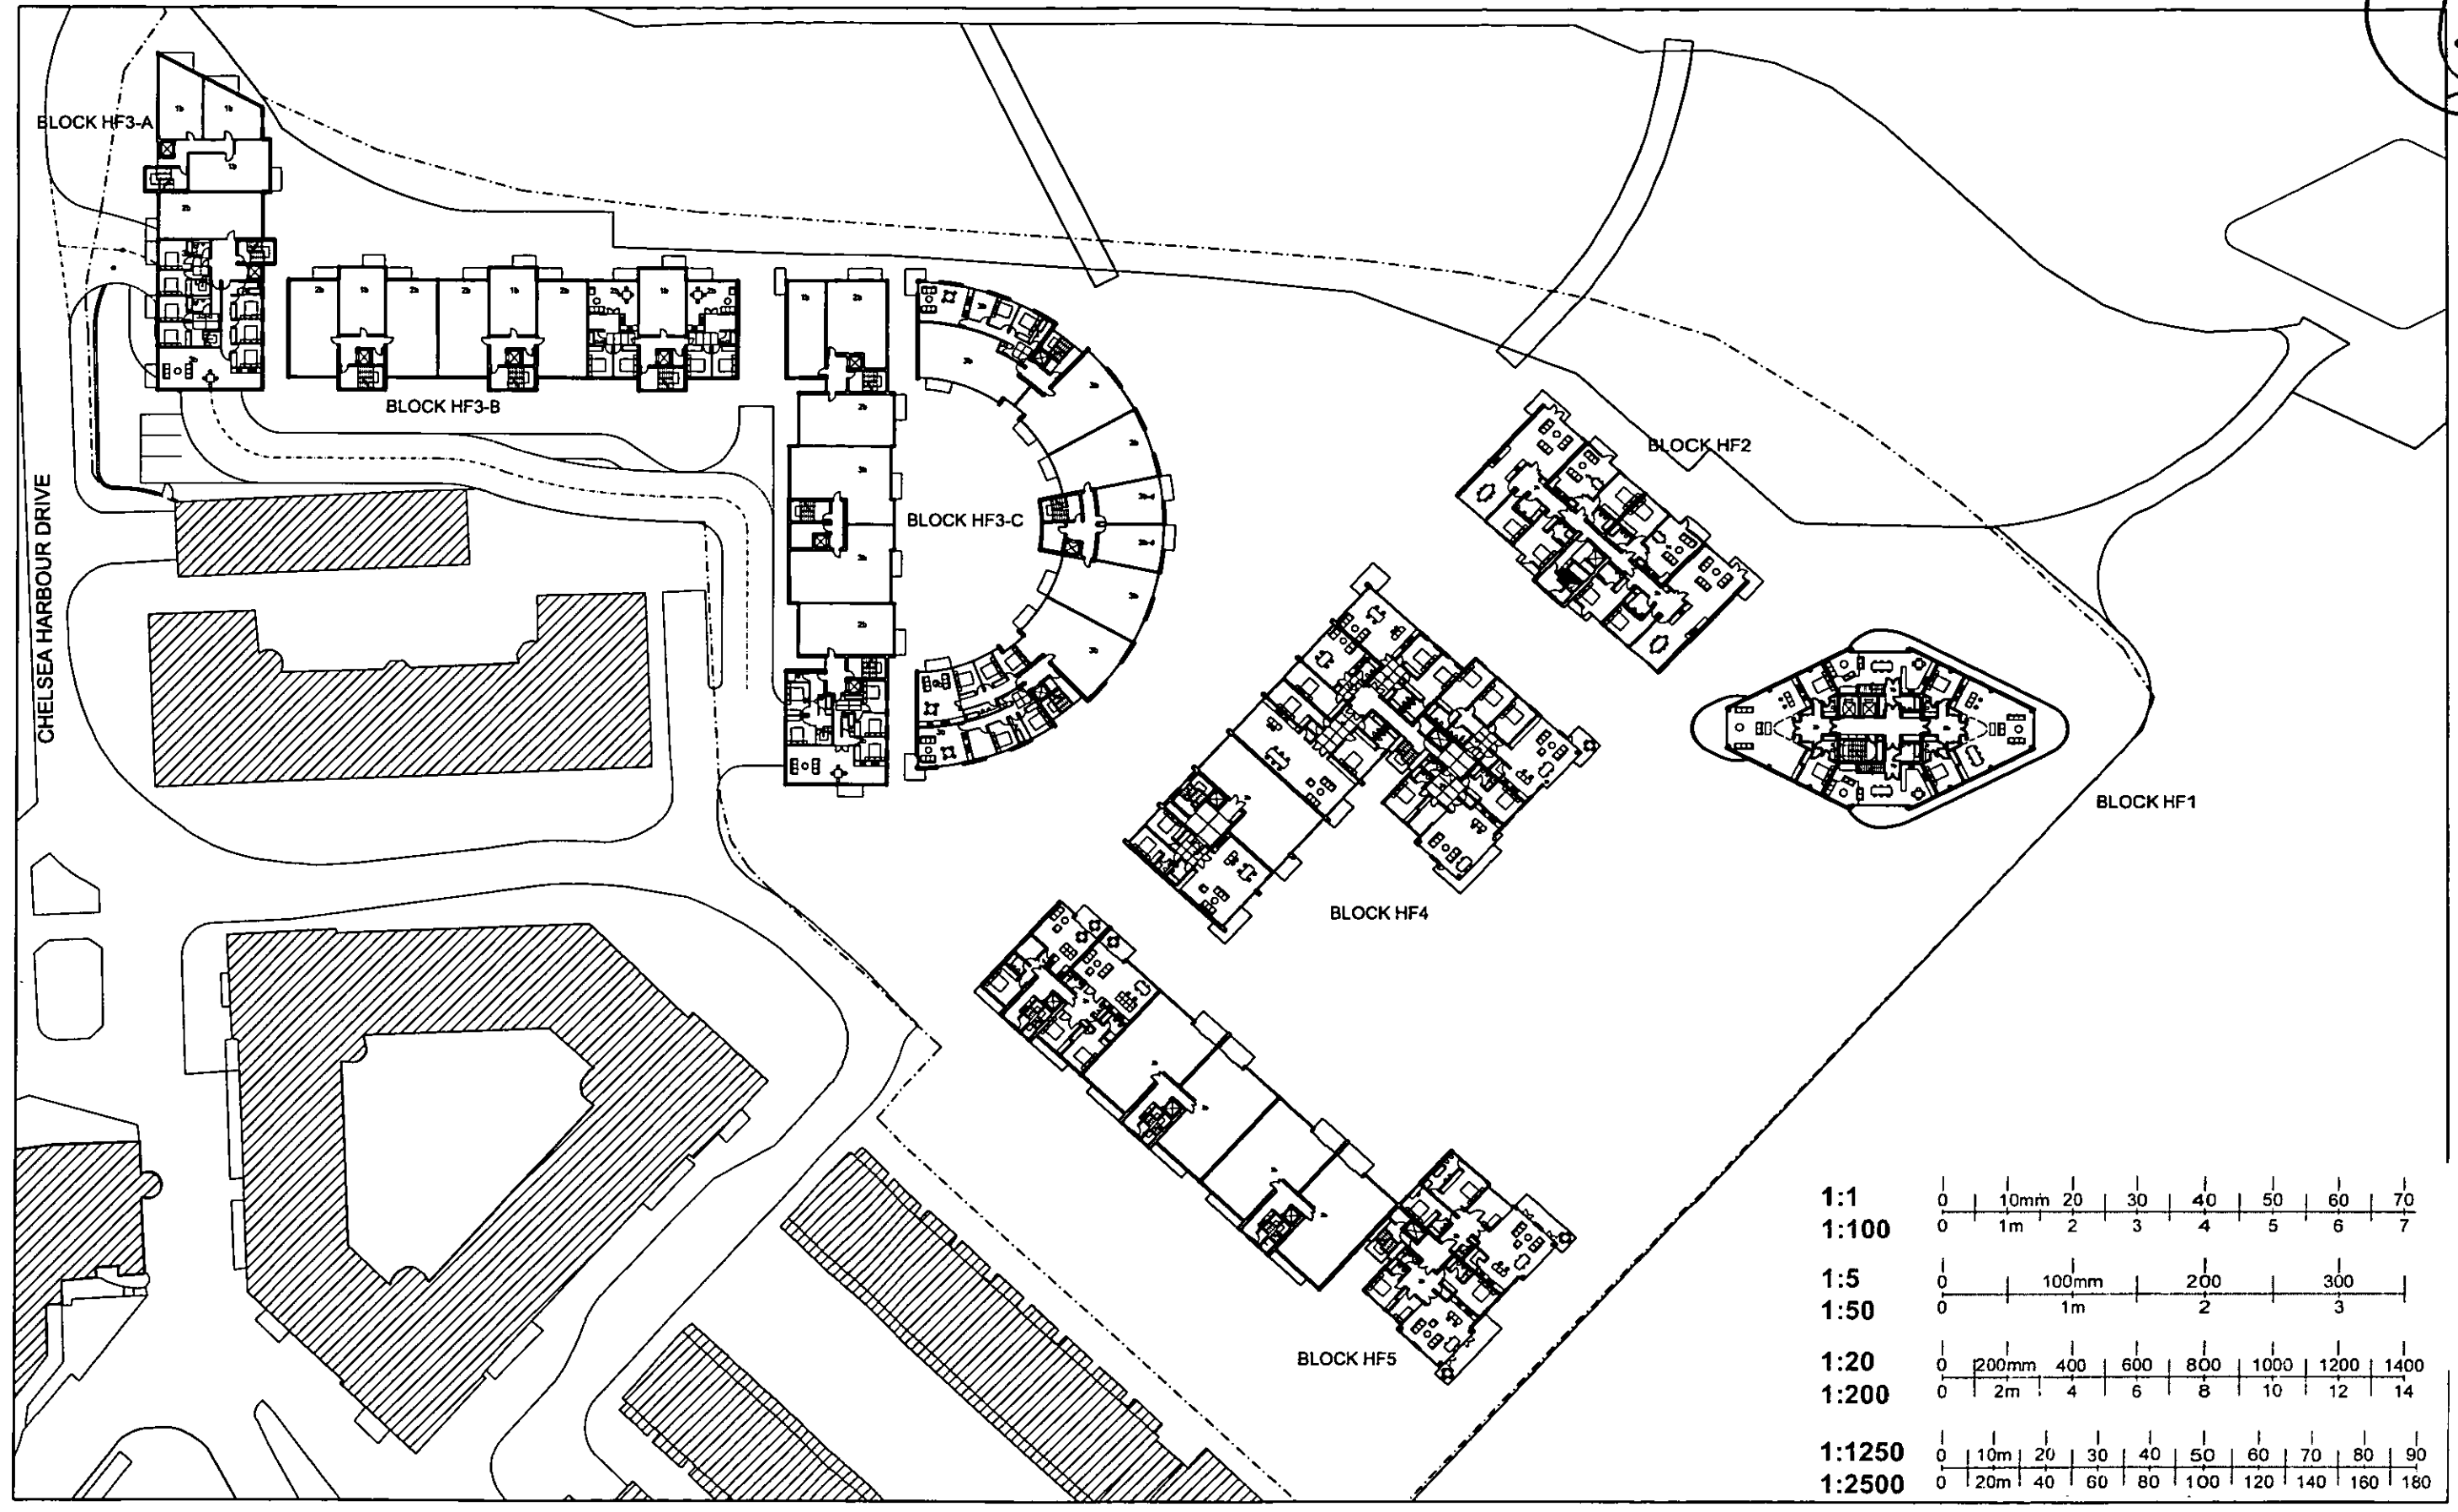


1:1	0	10mm	20	30	40	50	60	70
1:100	0	1m	2	3	4	5	6	7
1:5	0	100mm	200	300				
1:50	0	1m	2	3				
1:20	0	200mm	400	600	800	1000	1200	1400
1:200	0	2m	4	6	8	10	12	14
1:1250	0	10m	20	30	40	50	60	70
1:2500	0	20m	40	60	80	100	120	140

LOTS ROAD POWERSTATION AND LAND AT THAMES AVENUE DEVELOPMENT

PLAN: HF LEVEL 2
DECEMBER 2002


69

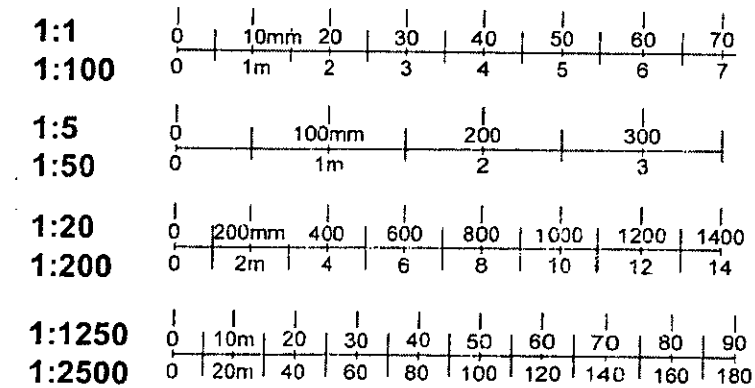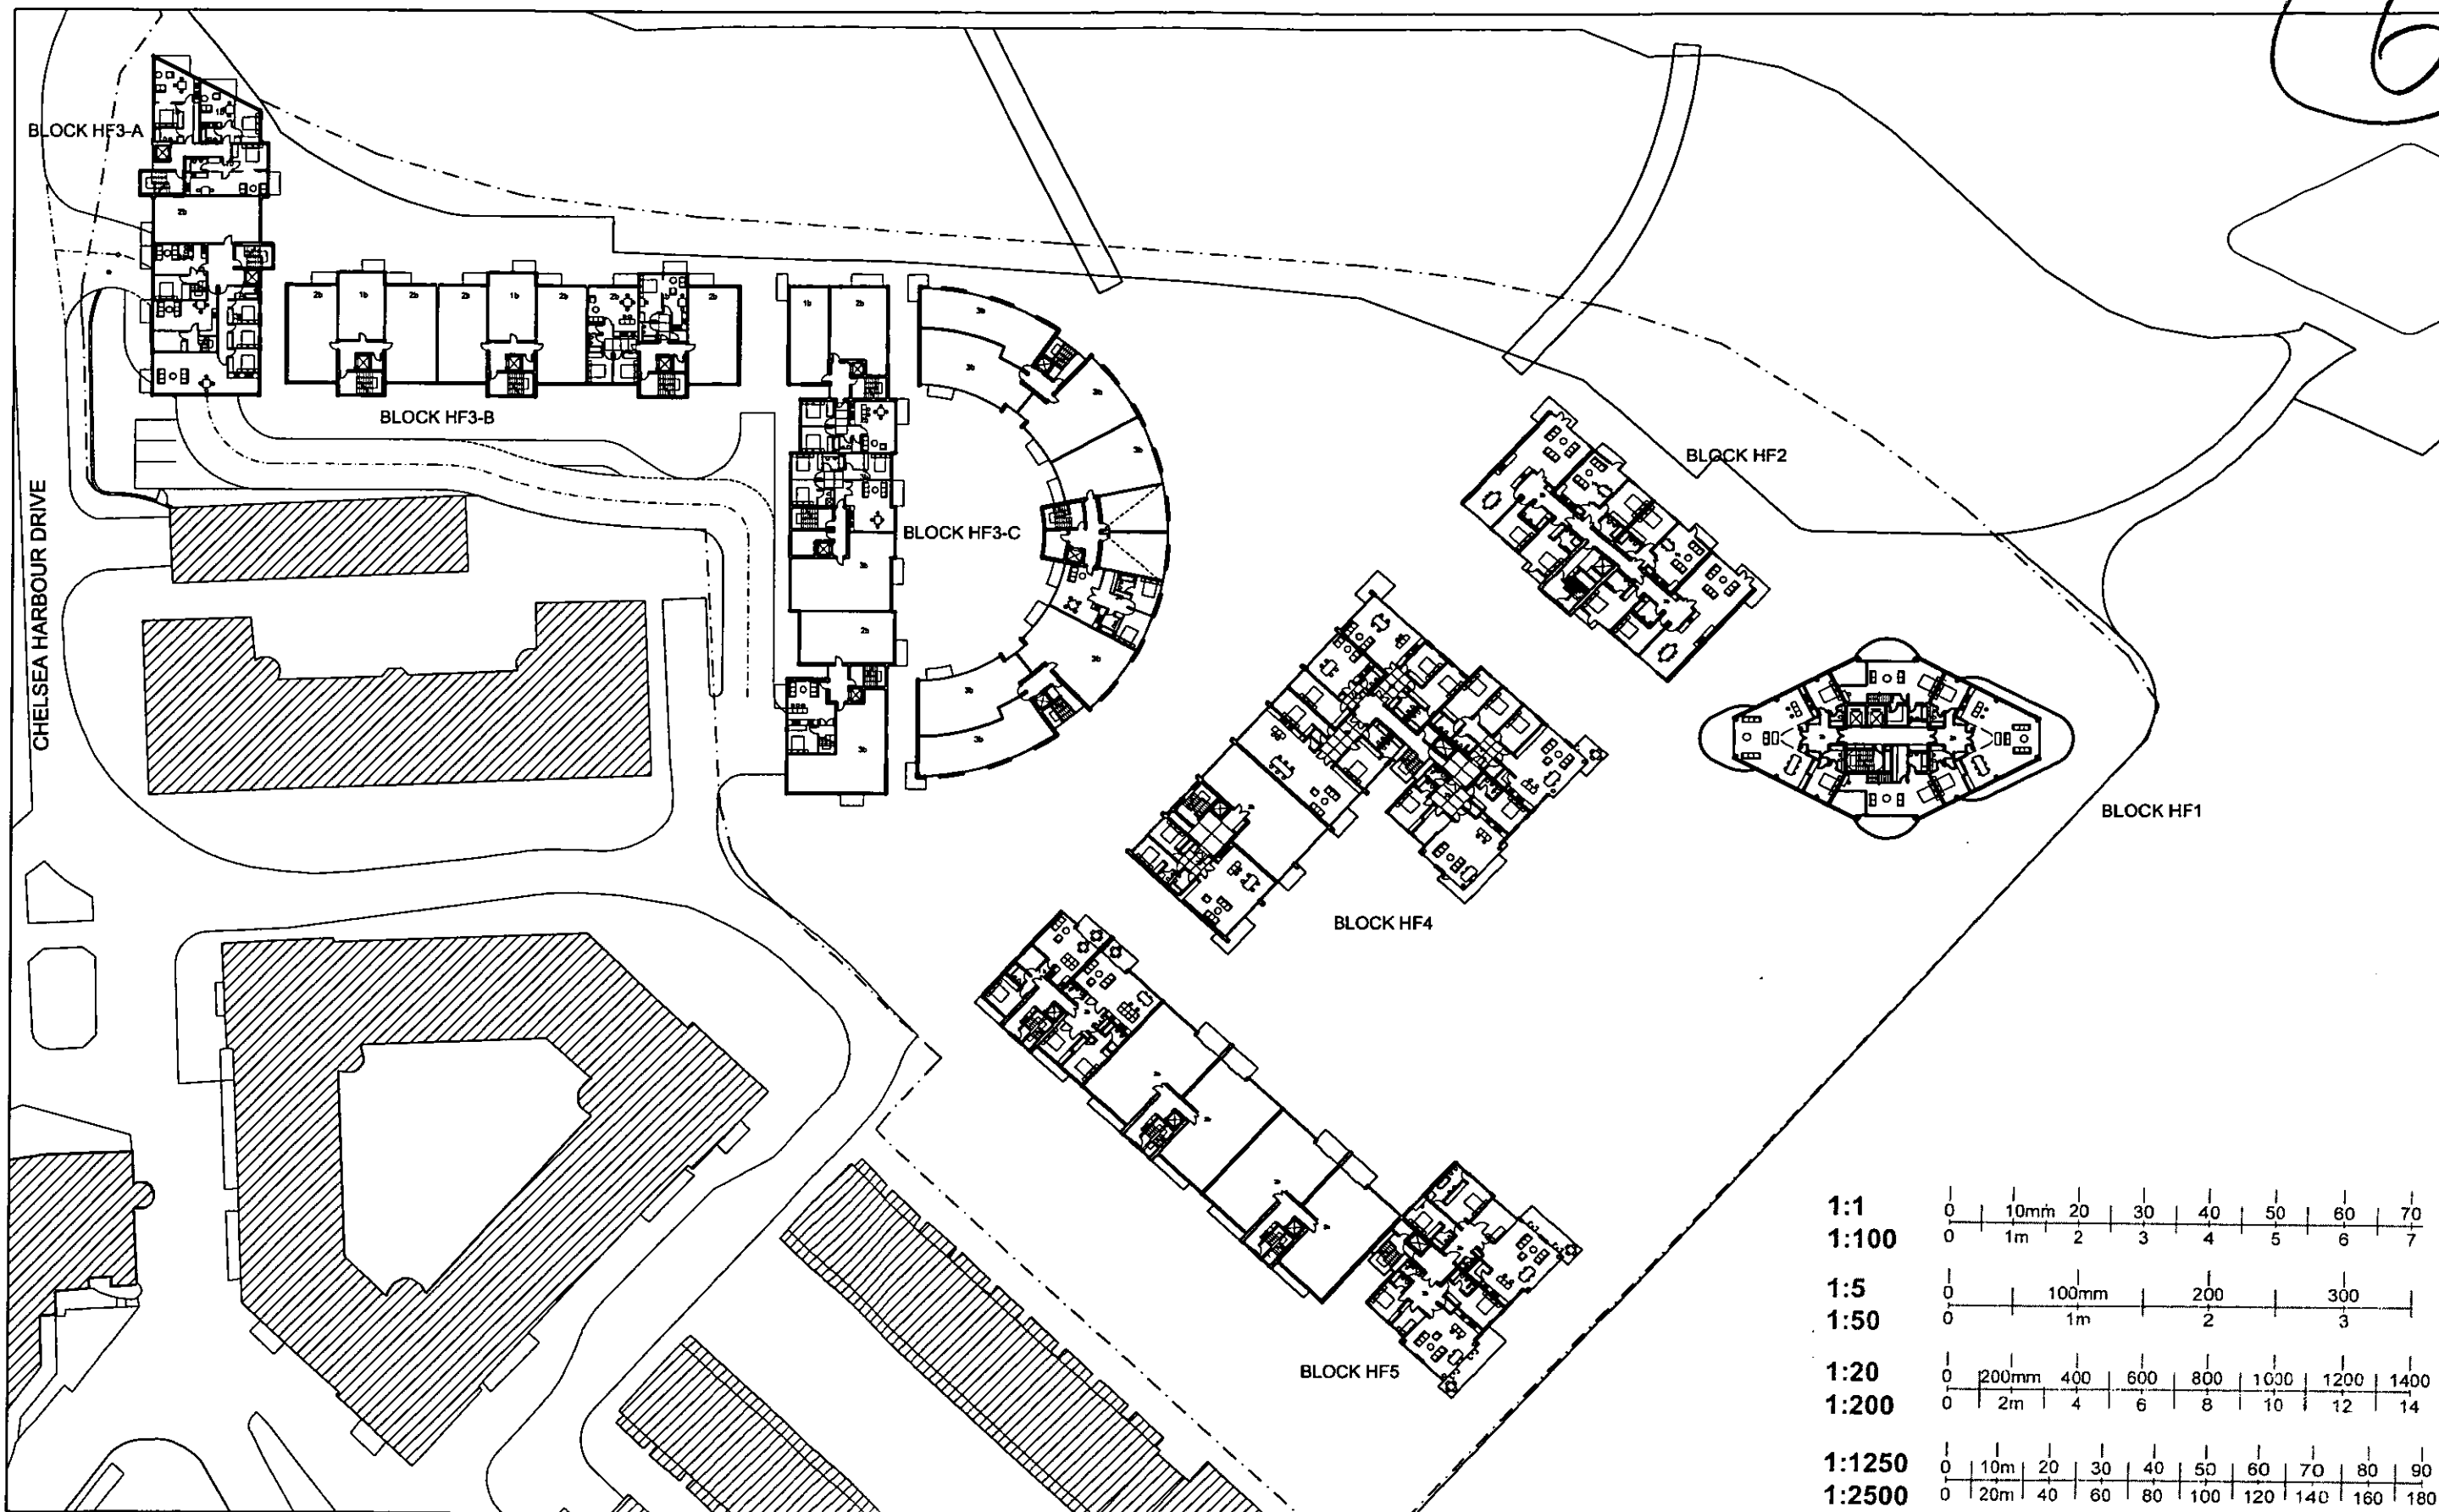

LOTS ROAD POWERSTATION AND LAND AT THAMES AVENUE DEVELOPMENT

PLAN: HF LEVEL 3
DECEMBER 2002



70

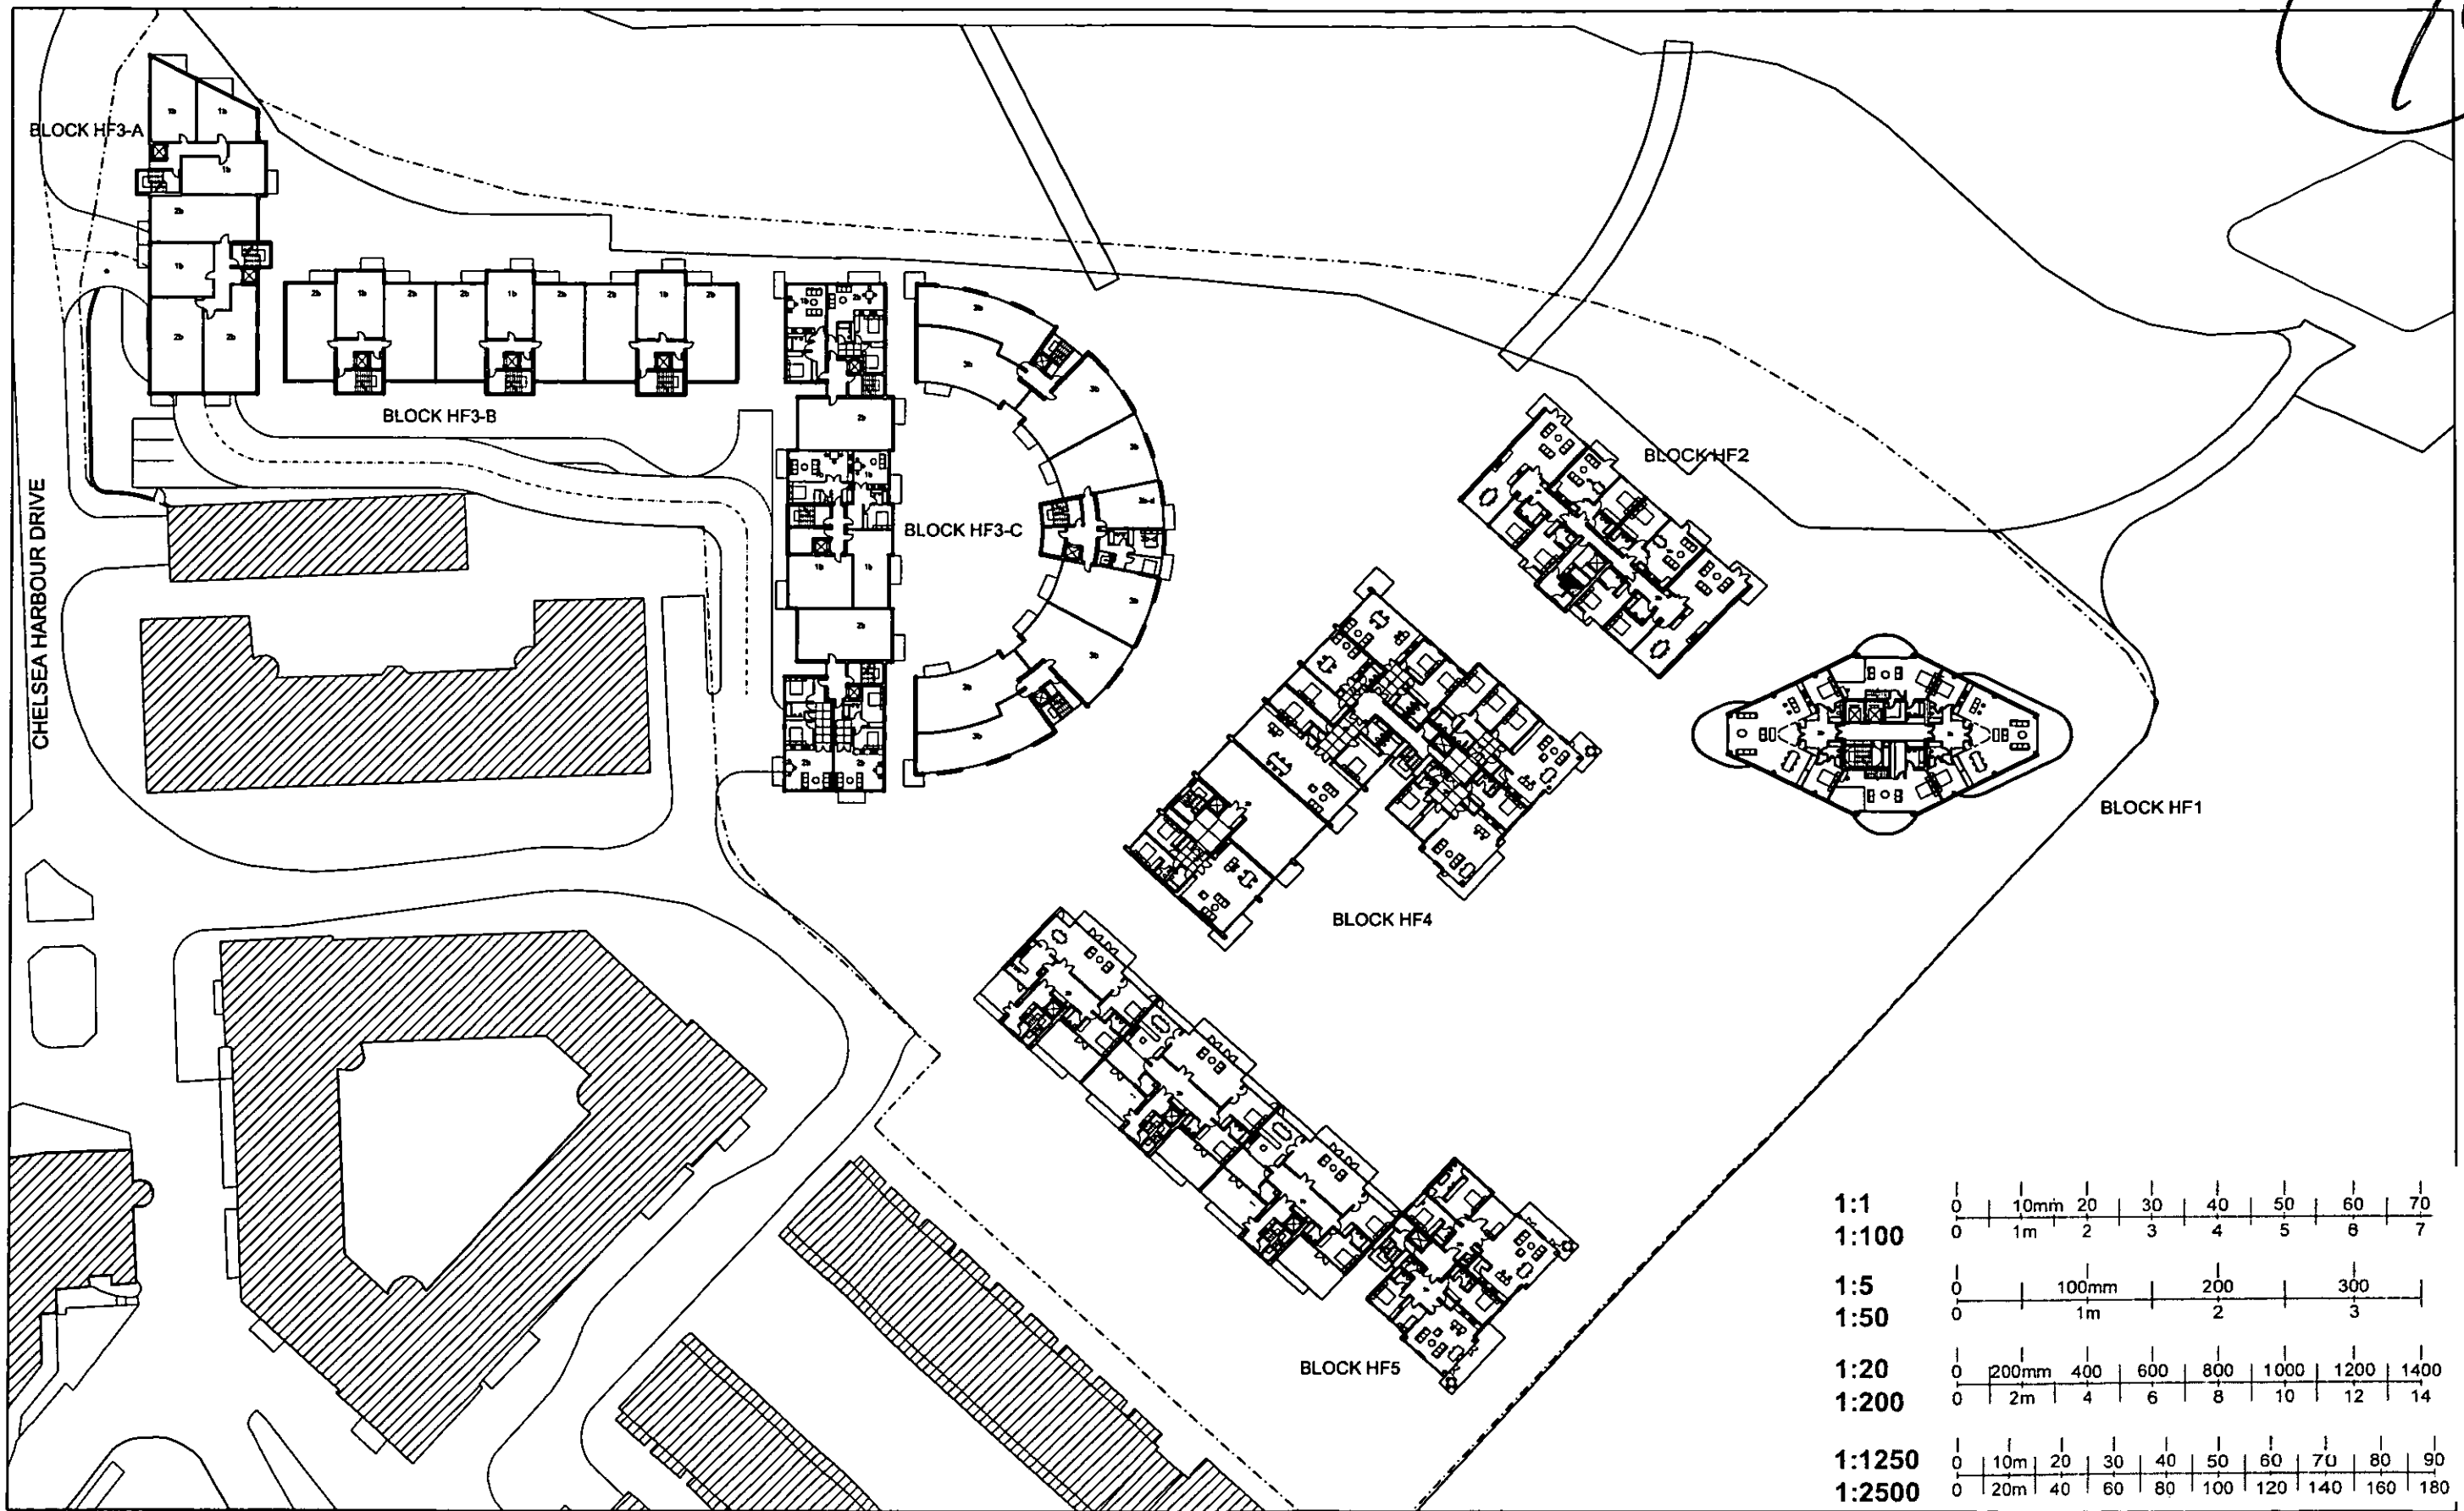

LOTS ROAD POWERSTATION AND LAND AT THAMES AVENUE DEVELOPMENT

PLAN: HF LEVEL 4
DECEMBER 2002

71

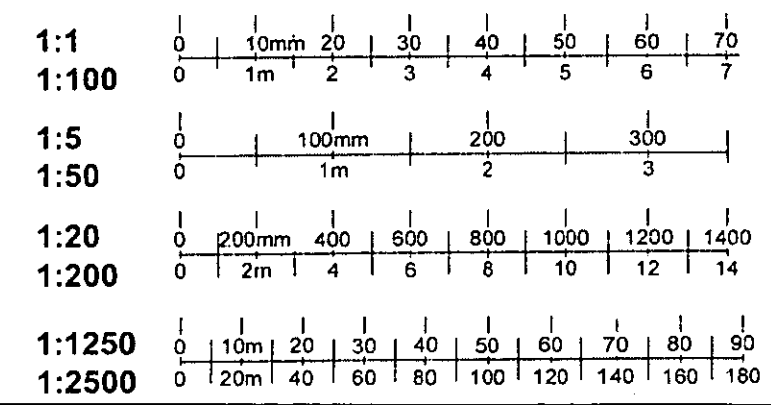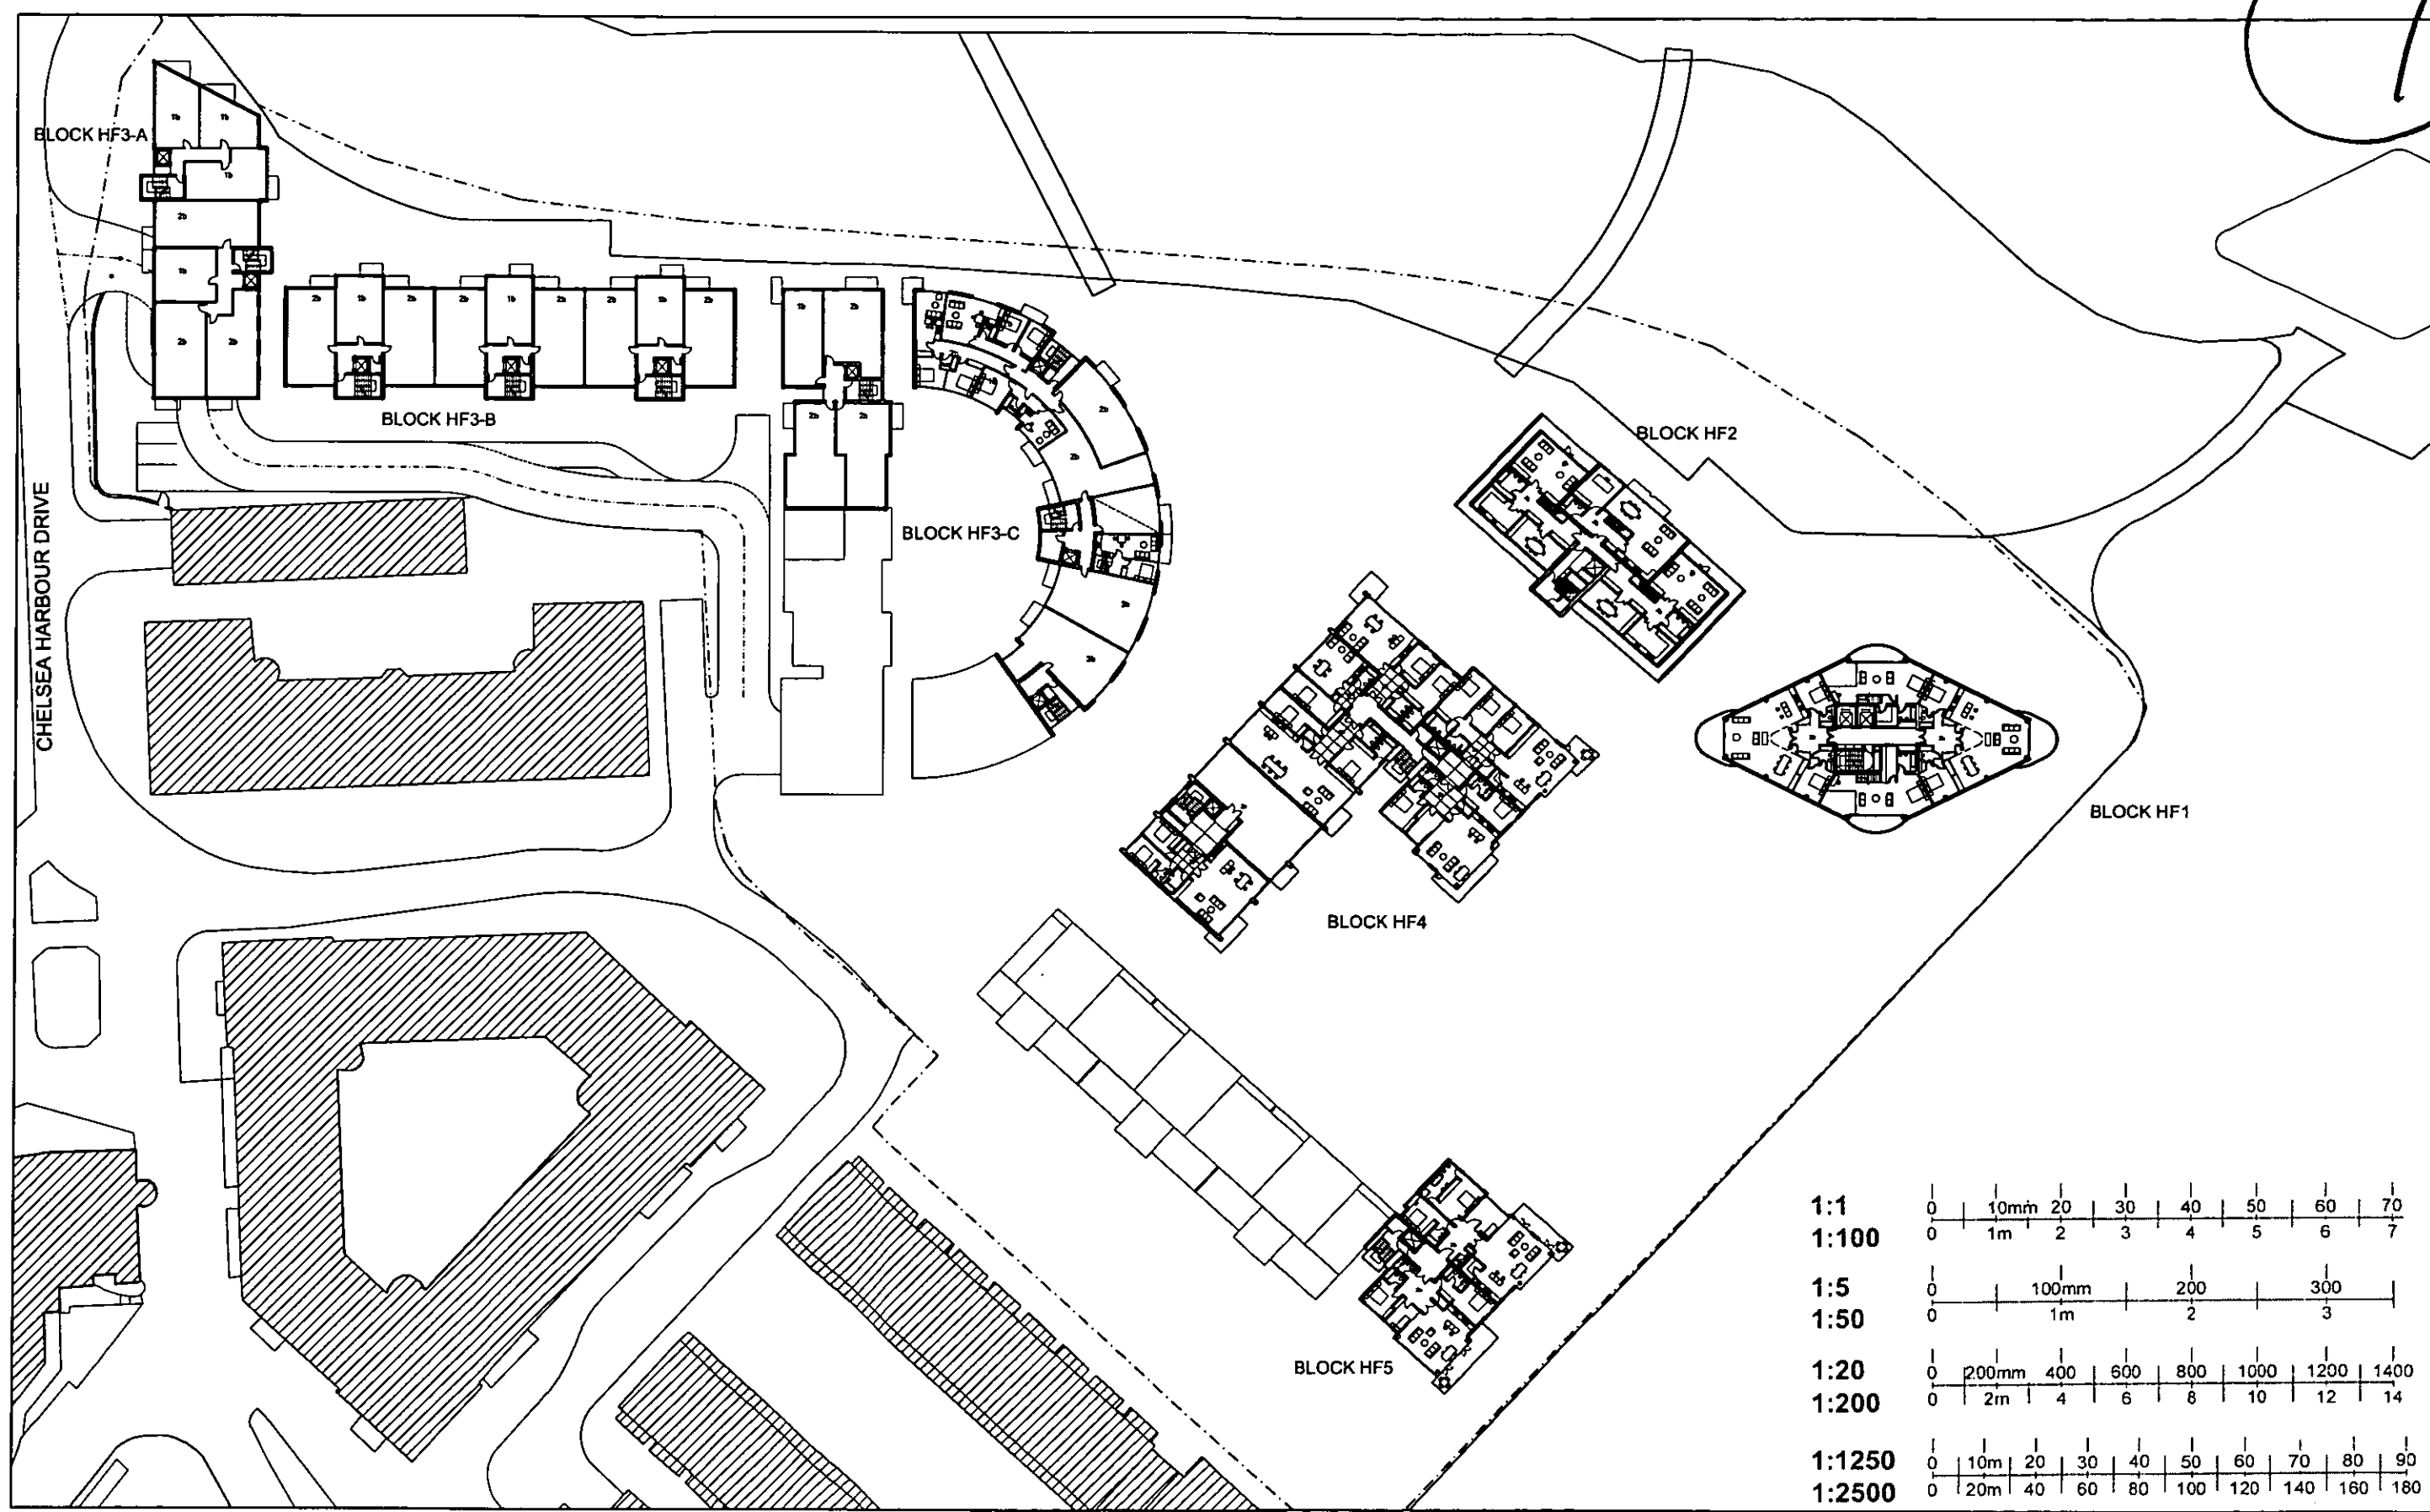


LOTS ROAD POWERSTATION AND LAND AT THAMES AVENUE DEVELOPMENT

PLAN: HF LEVEL 5
DECEMBER 2002

SCALE 1/250 @ A0
LRTW4/PA/06-026-A



72

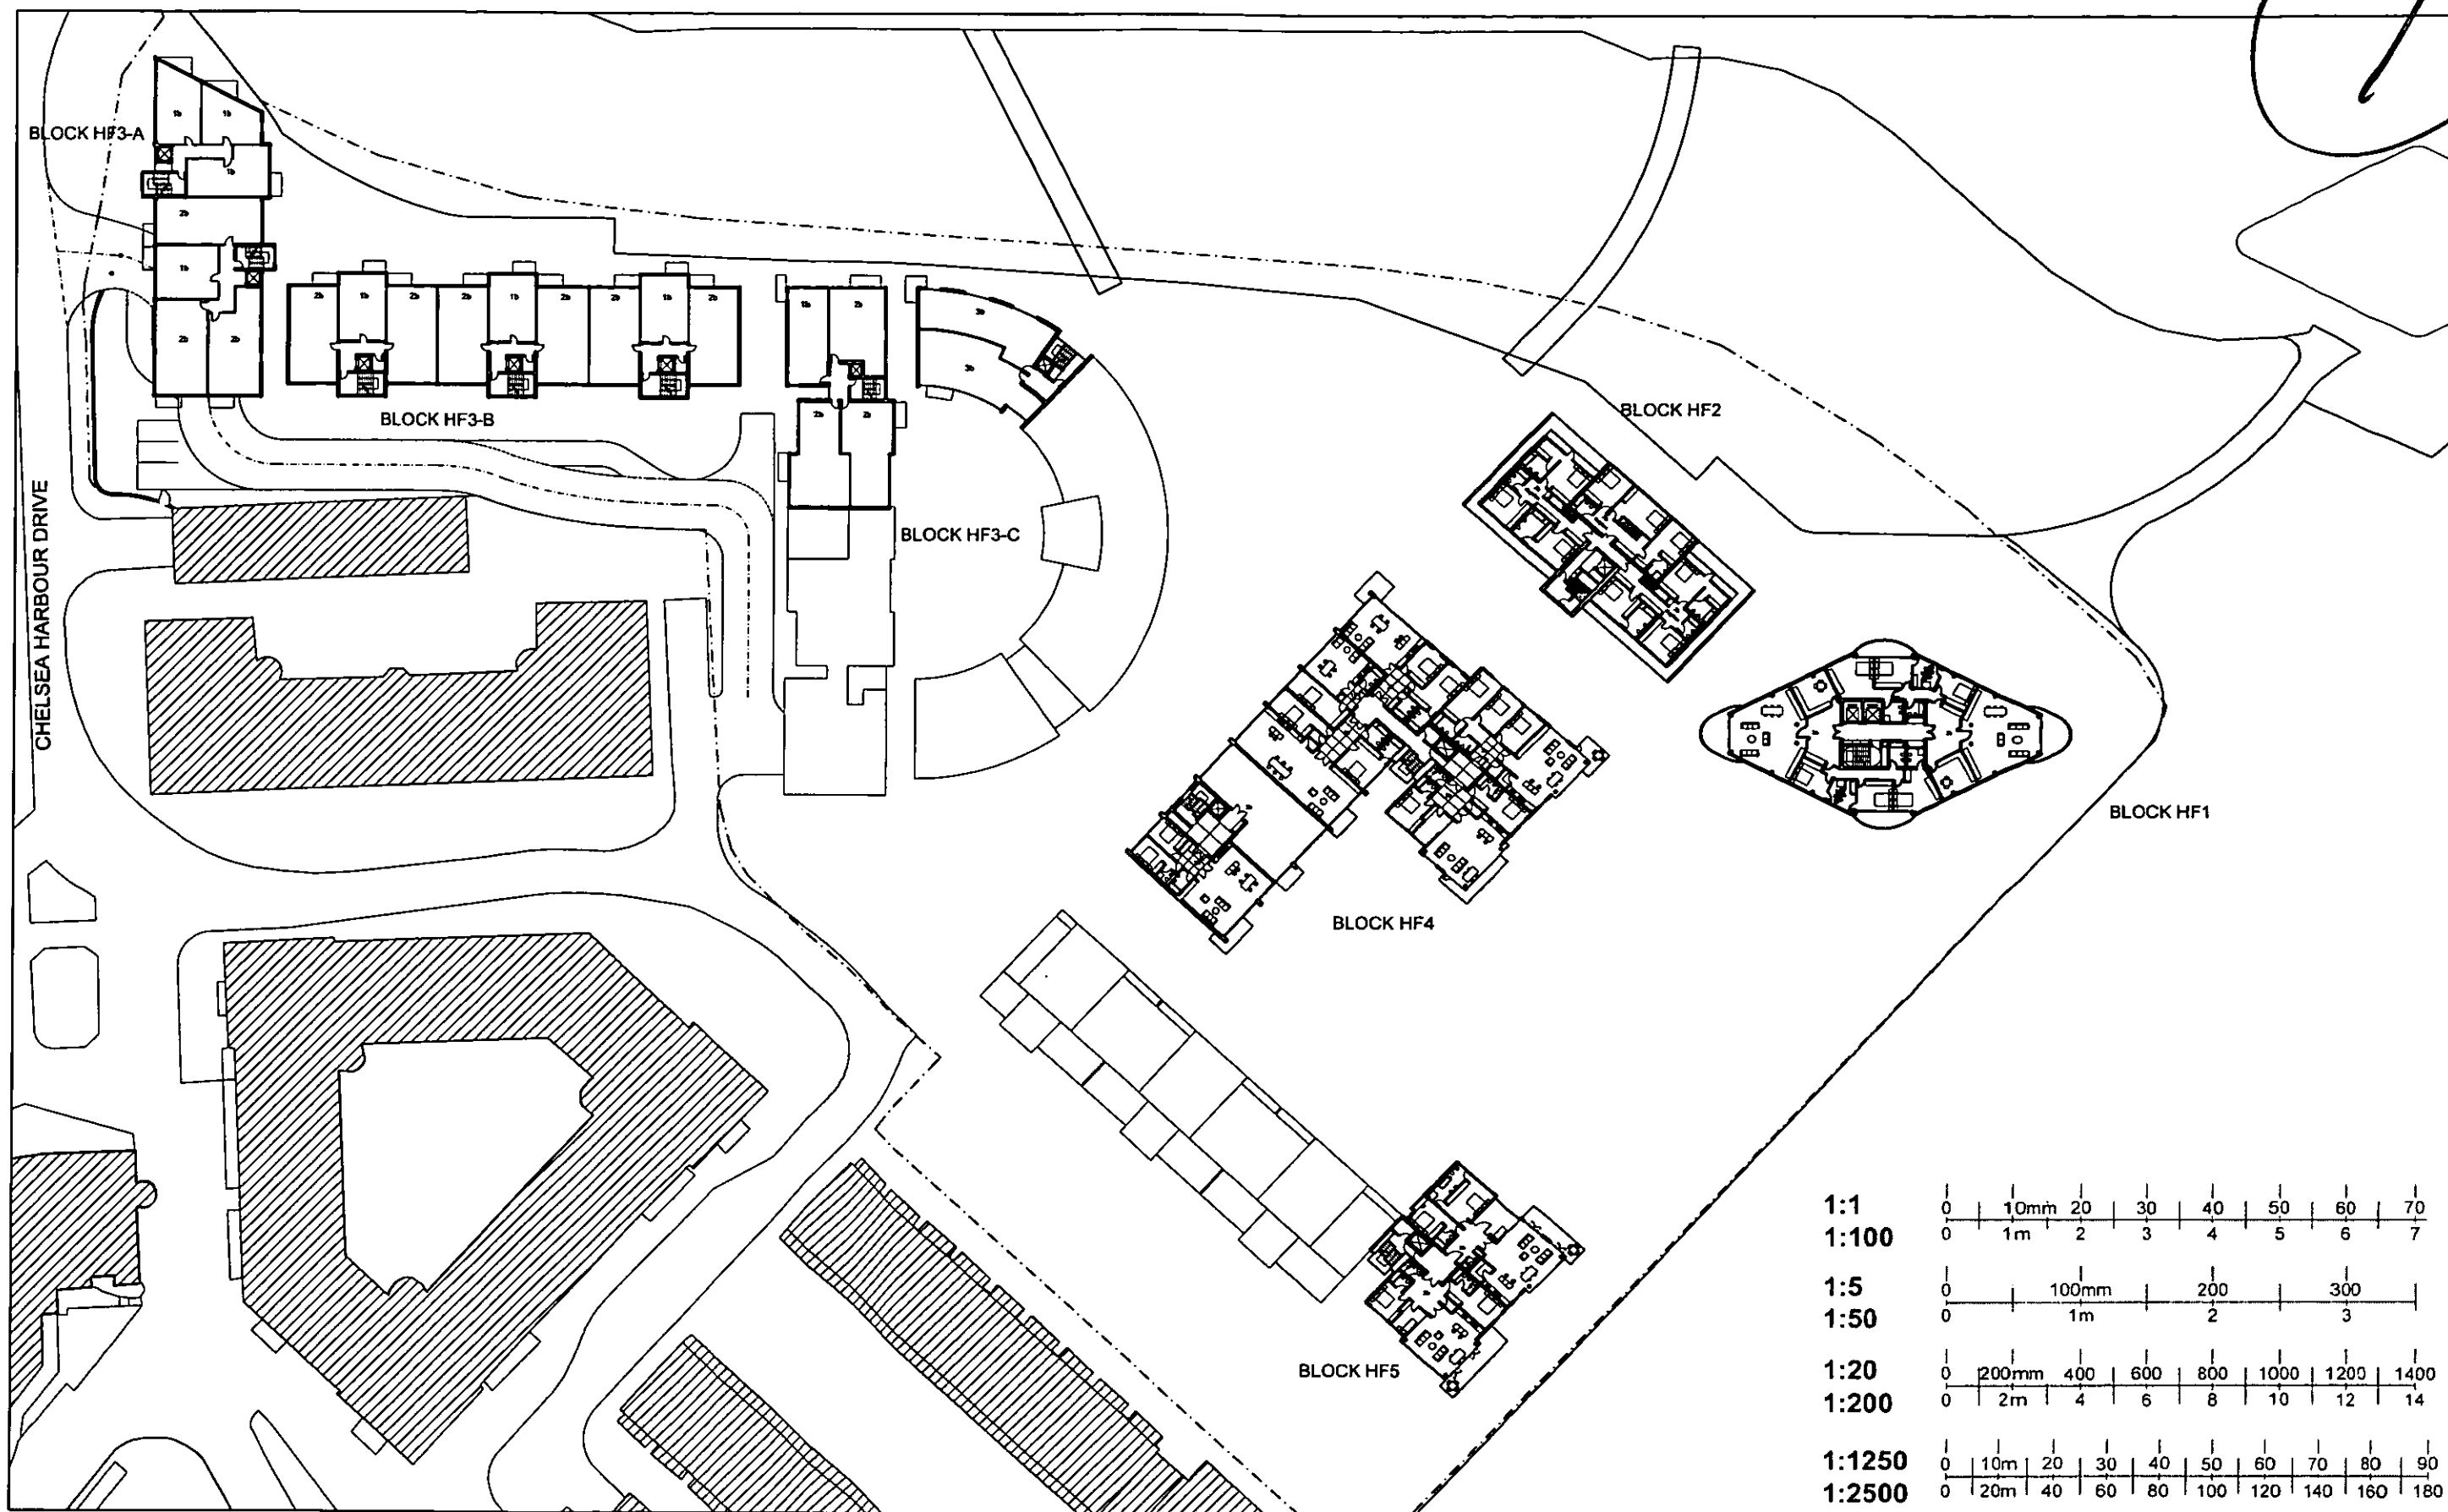

LOTS ROAD POWERSTATION AND LAND AT THAMES AVENUE DEVELOPMENT

PLAN: HF LEVEL 6
DECEMBER 2002