


**ROYAL BOROUGH
OF
KENSINGTON & CHELSEA**

DOCUMENT SEPARATOR


DOCUMENT TYPE:

SUPERSEDED DRAWINGS

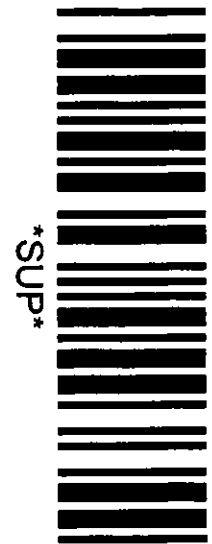


178

Formal specimen trees and boundary planting.

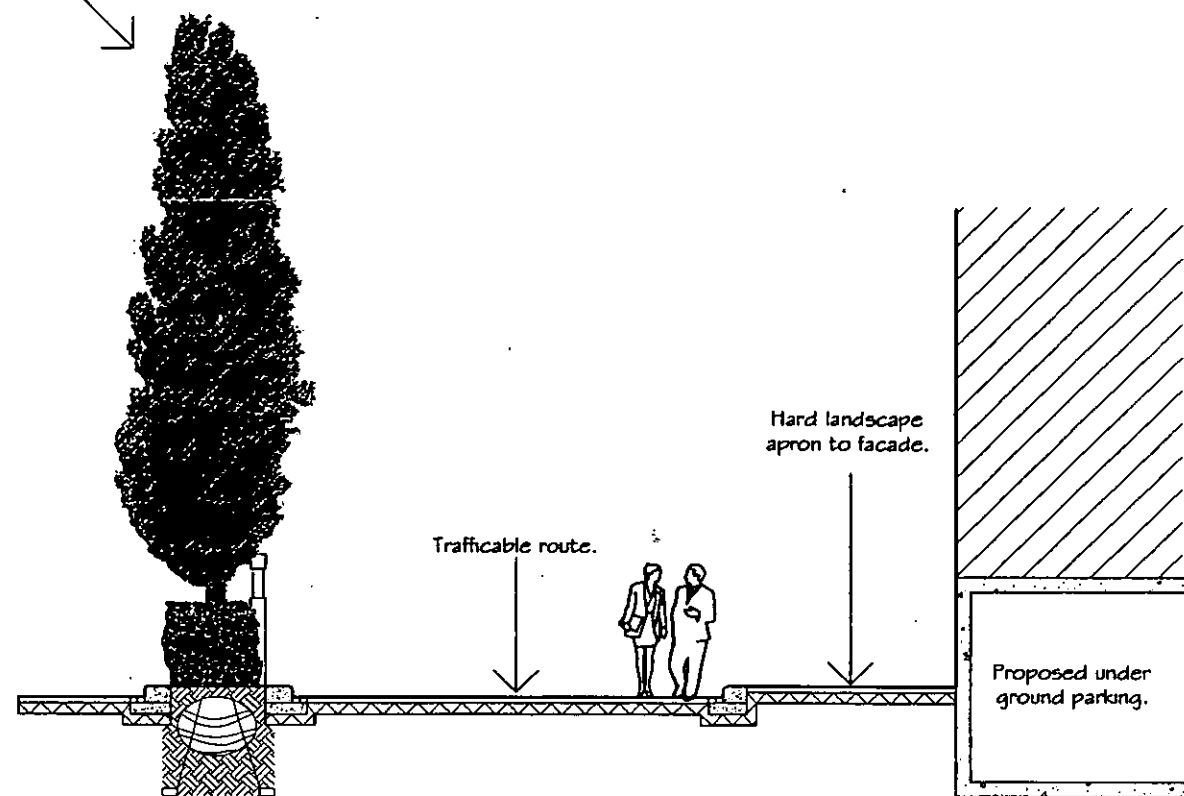


Section 9a

Small street tree and low groundcovers.


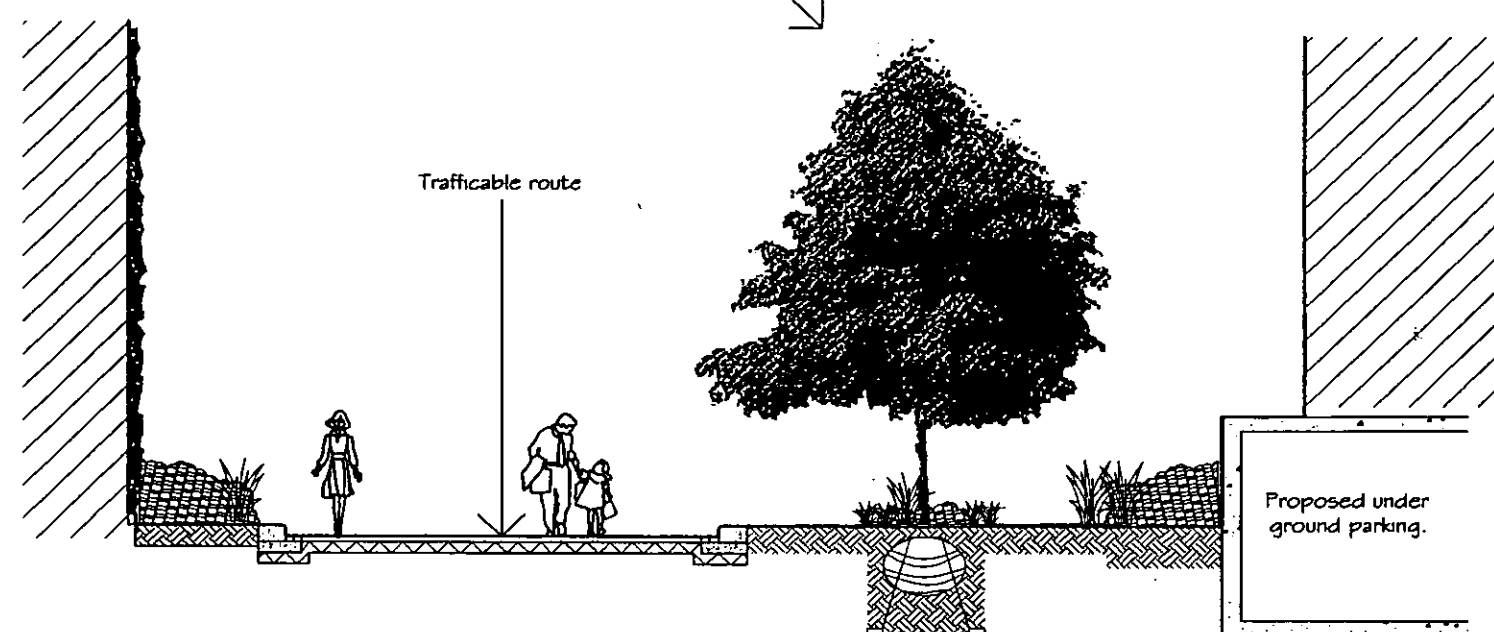


Section 9b

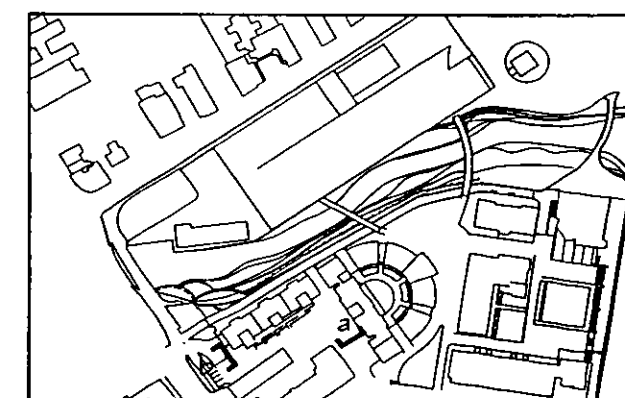



C	Minor amendments
Sept 2004	
B	Changes to landscape layout and levels
August 2004	
A	Alterations to landscape layout
February 2003	
RANDLE SIDDELEY associates 2 Pelhampton Court Pelhampton Way London SW6 4AJ Telephone: 020 7627 7272 Facsimile: 020 7627 7273 Email: rsideley@randle-siddleley.co.uk	
Client	Circadian
Project	Lots Road IV
Drawing	Landscape Section - Sheet 9 of 12
Scale	1:50 @ A1
Date	August 2004
Drawn	JCS
Checked	
Do not scale from drawing. Contractors must verify all dimensions on site before commencing any work or shop drawings. Figured dimensions are to be used in preference to scaled dimensions. If this drawing contains the quantities taken in any way the architect is to be informed before work is initiated.	
Drawing No.	660/13
Revision No.	C

179

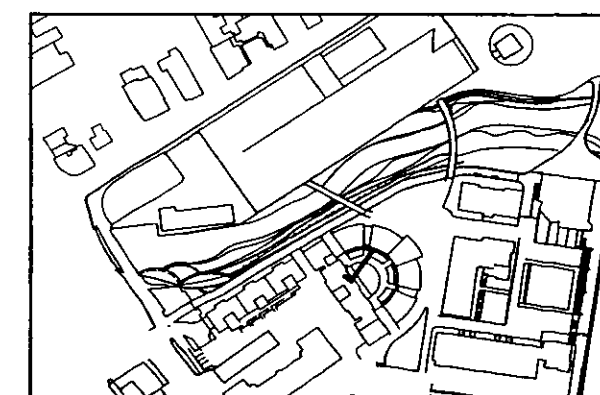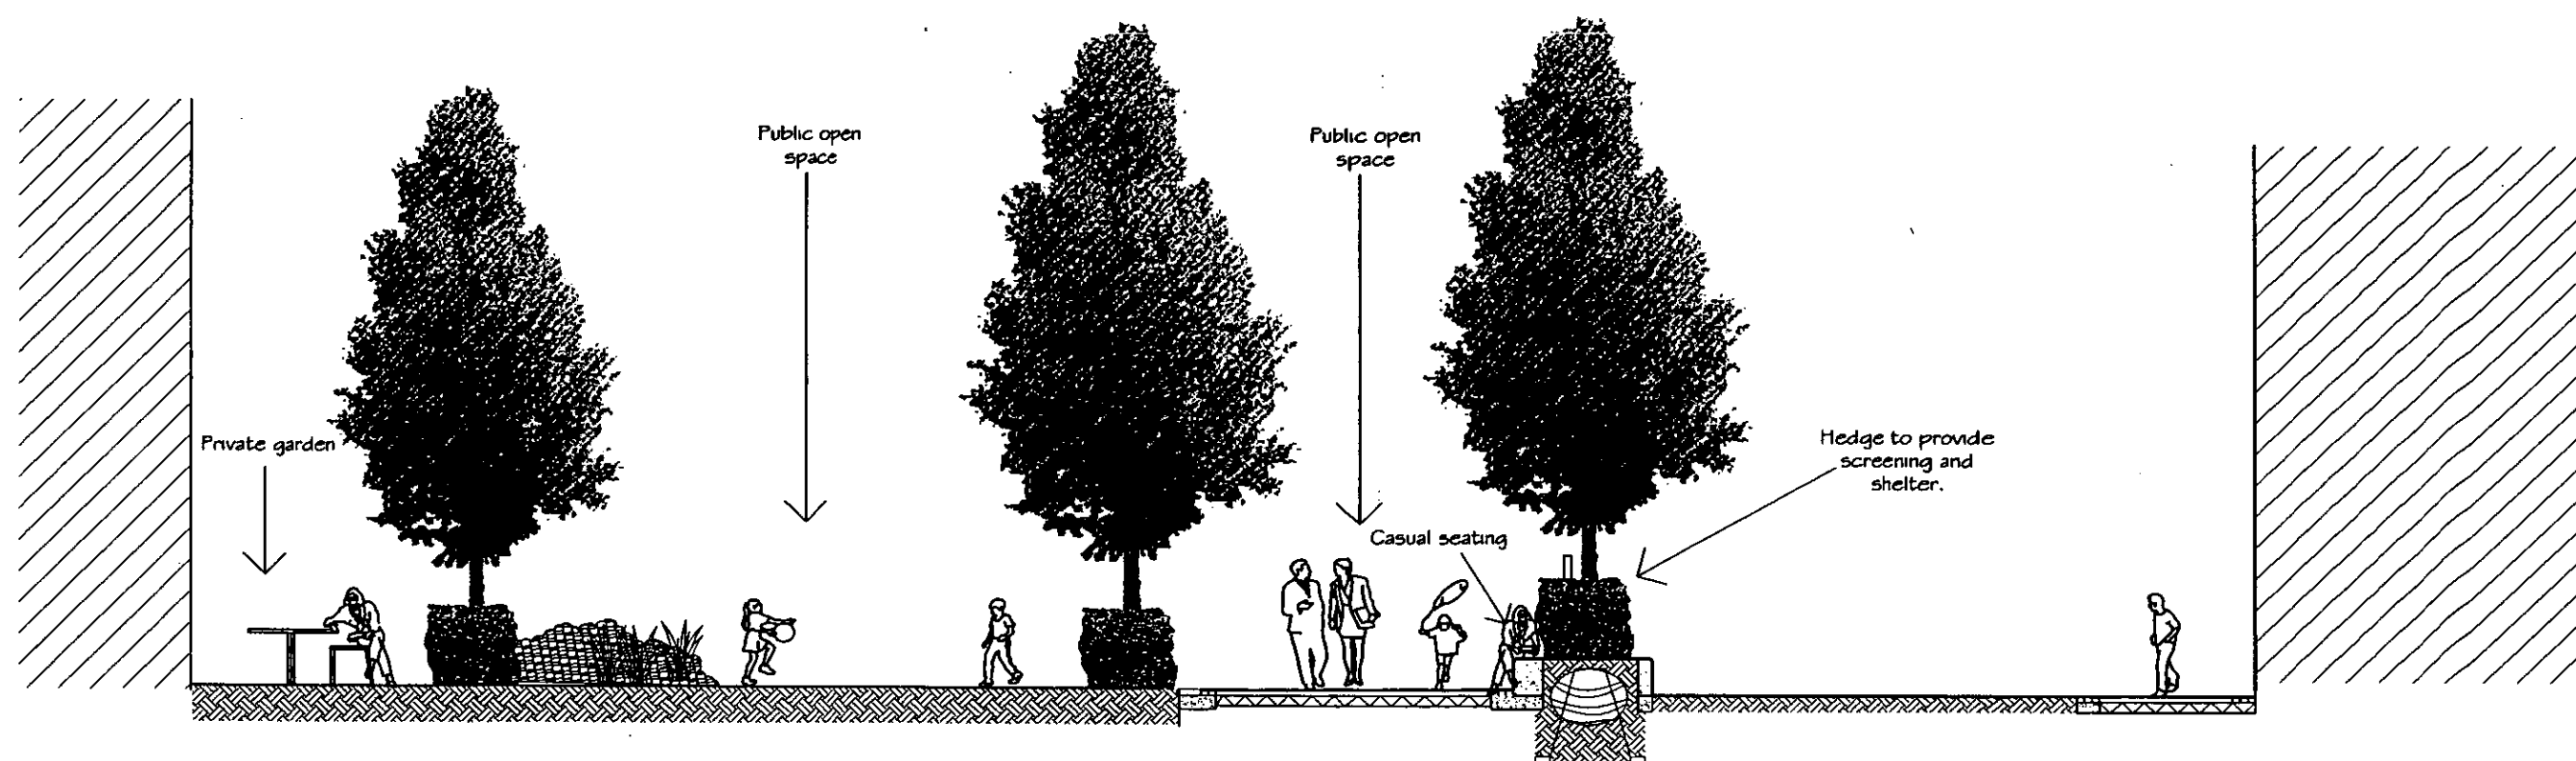


B	Minor amendments
Sept 2004	
A	Changes to landscape layout and levels
August 2004	
RANDLE SIDDELEY <i>associates</i> 2 Palmerston Court Palmerston Way London SW18 6AJ Telephone: 020 7627 7272 Facsimile: 020 7627 7273 Email: office@randsiddeley.co.uk	
Client	Circadian
Project	Lots Road IV
Drawing	Landscape Section - Sheet 10 of 12
Scale	1:50 @ A1
Date	August 2004
Drawn	102
Checked	
Do not scale from drawing. Dimensions must verify all dimensions on site before commencing any work or shop drawings. Figures dimensions are to be used in preference to scaled dimensions. If this drawing exceeds the specification herein in any way the architect is to be informed before work is initiated.	
Drawing No.	09014
Revision No.	0

180

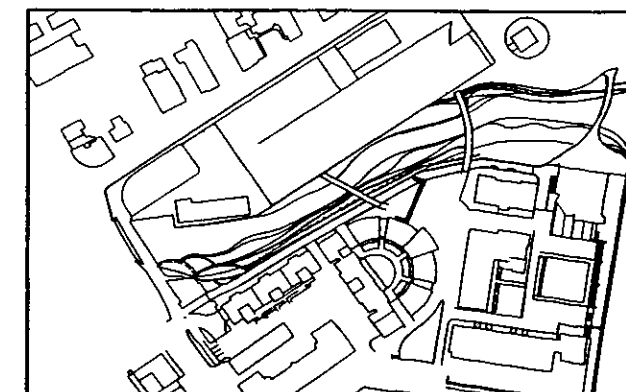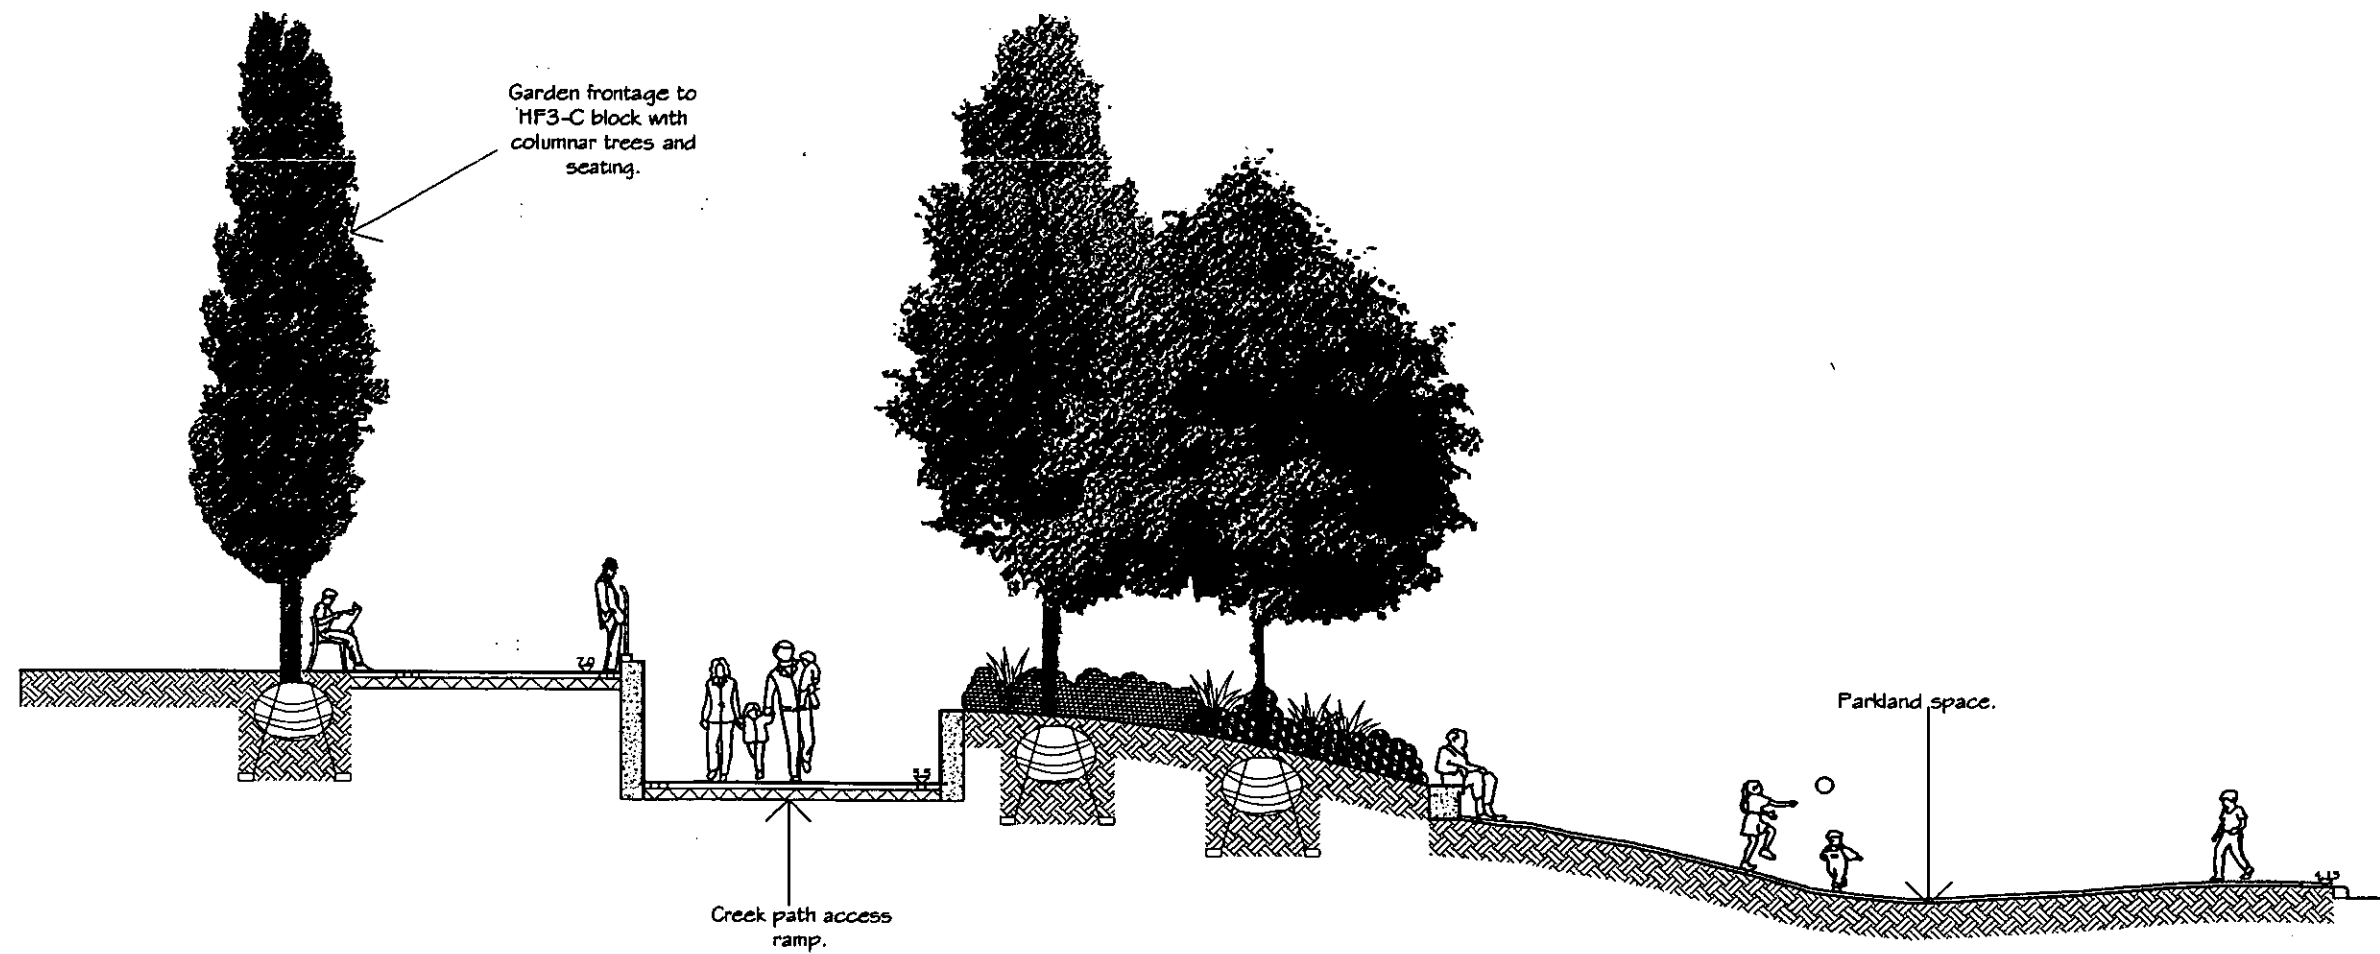

B	Minor amendments
Sept 2004	
A	Changes to landscape layout and levels
August 2004	
RANDLE SIDDELEY 2 Palmerston Court Palmerston Way London SW6 4AJ Telephone: 020 7827 7272 Facsimile: 020 7827 7273 Email: rsideley@randsiddeley.co.uk	
Client	Circadian
Project	Lots Road IV
Drawing	Landscape Section - Sheet 11 of 12
Scale	1:50 @ A1
Date	August 2004
Drawn	JD
Checked	
Do not scale from drawing. Contractors must verify all dimensions on site before commencing any work or deep drainage. Figure dimensions are to be used in preference to scaled dimensions. If this drawing exceeds the quantities taken in any way the architect is to be informed before work is initiated.	
Drawing No.	88815
Revision No.	0

181

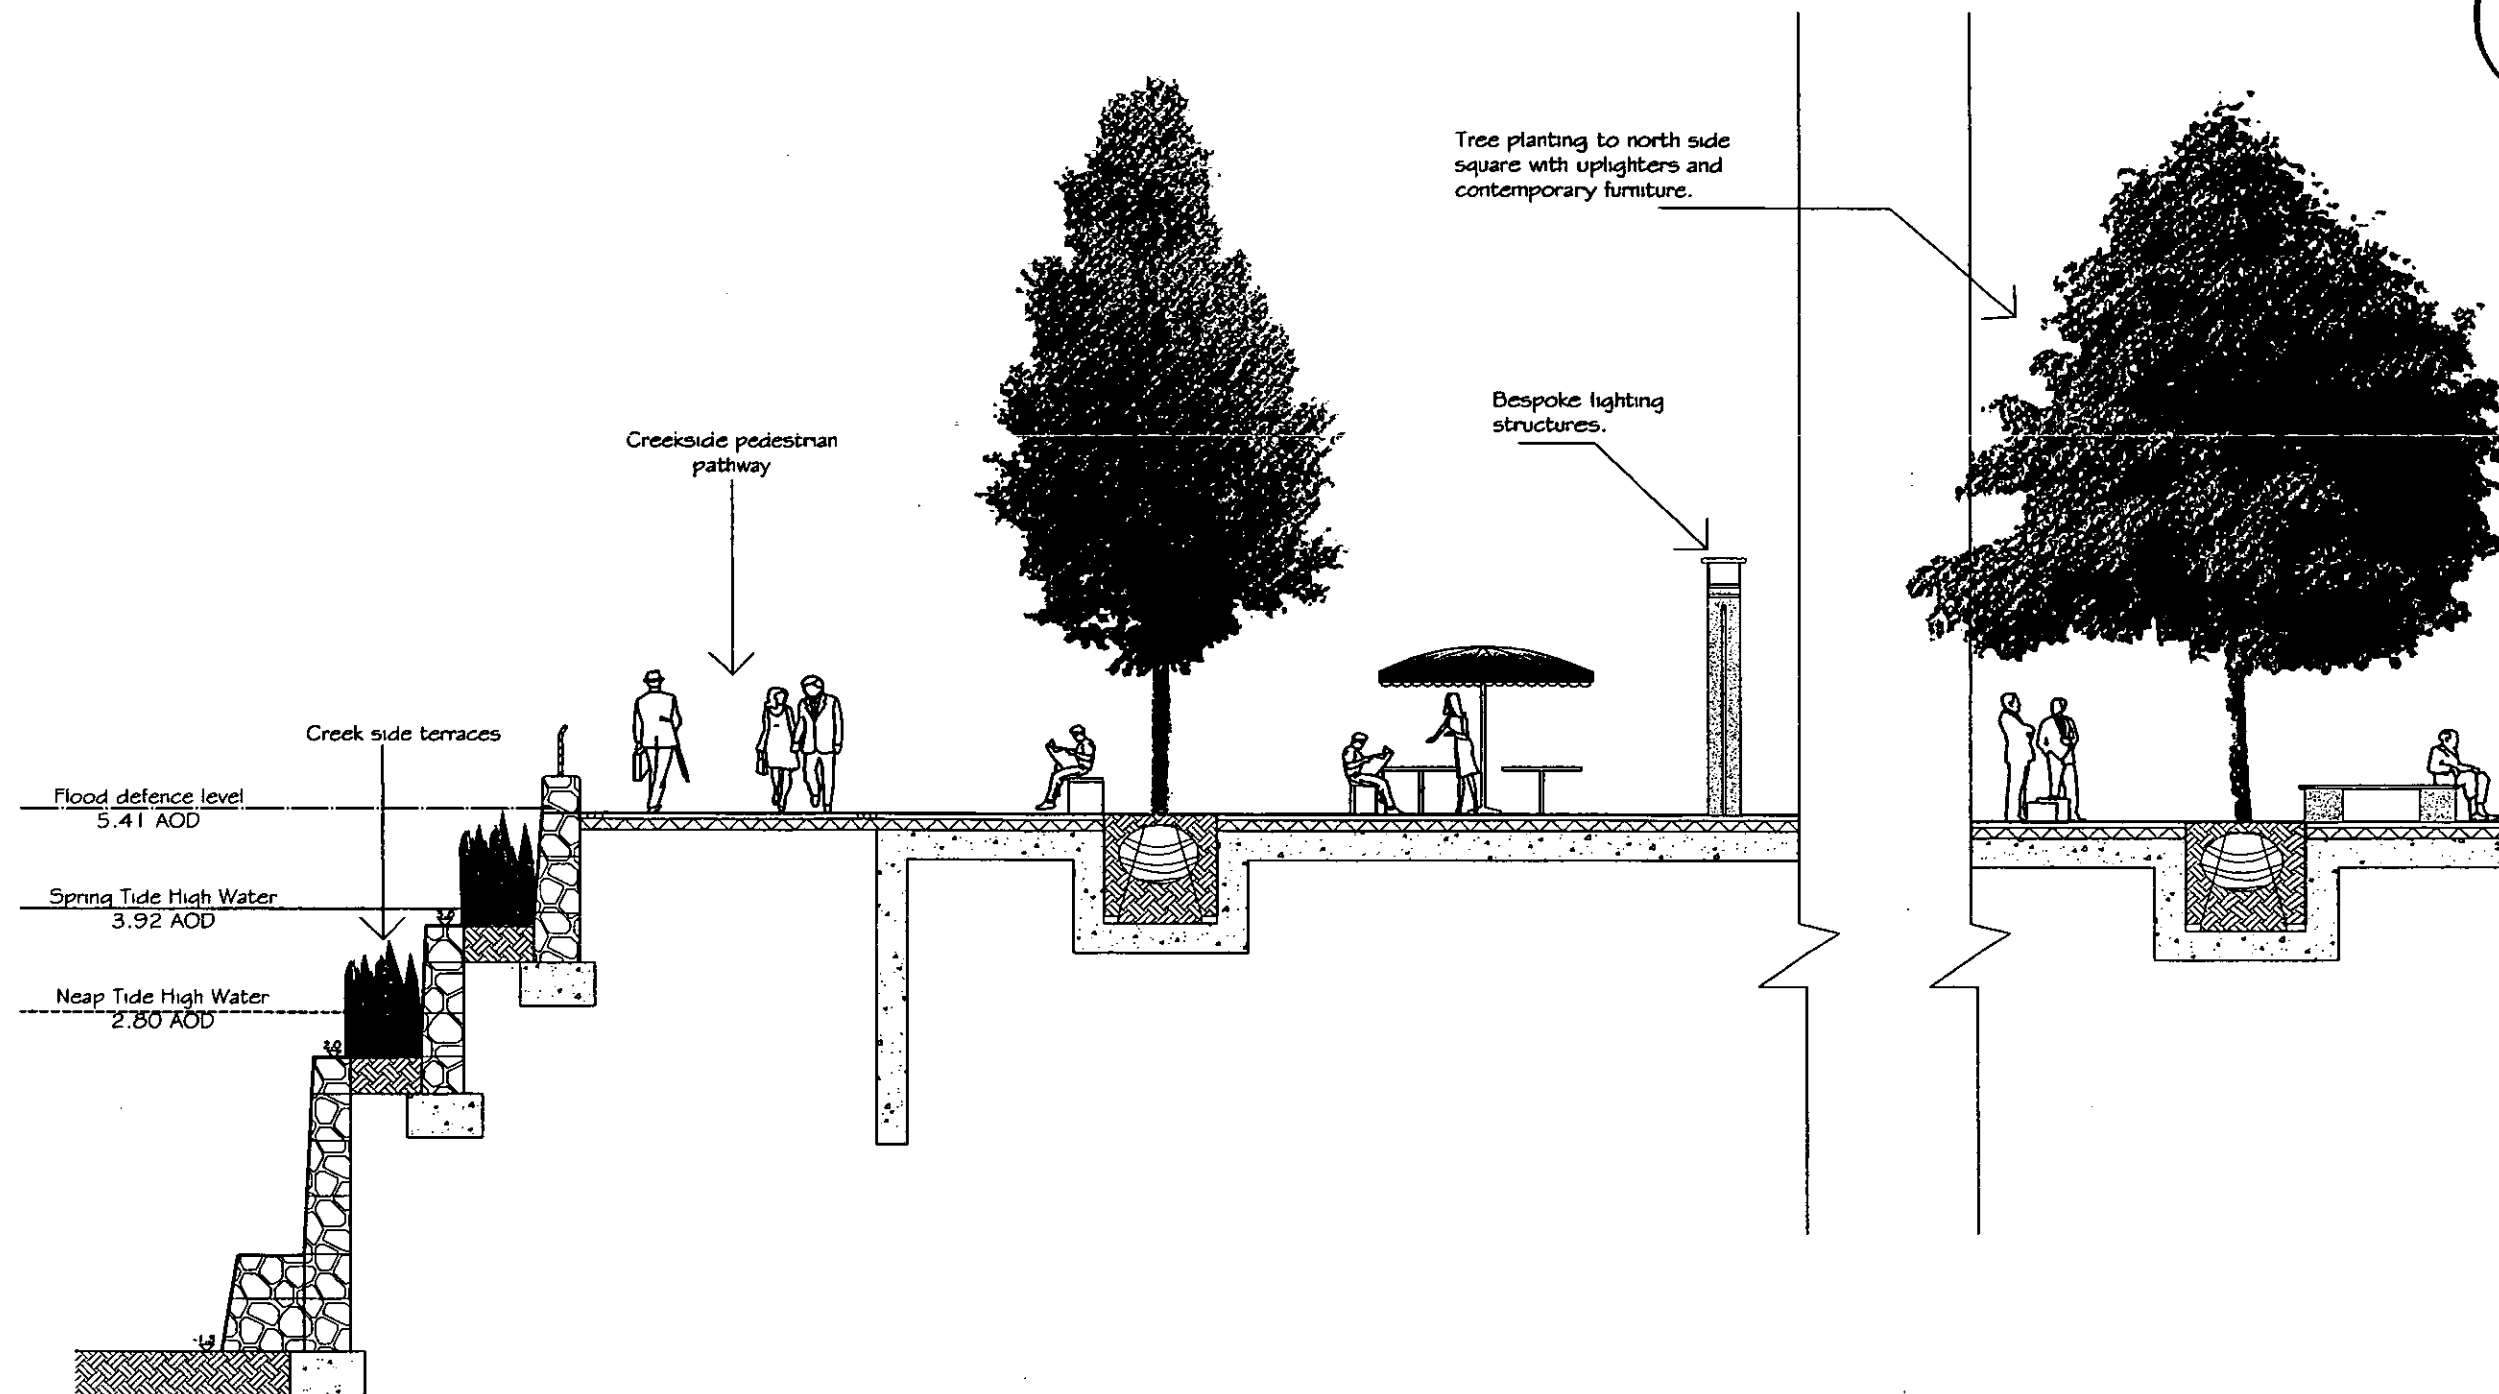


C	Minor amendments
Sept 2004	
B	Changes to landscape layout and levels
August 2004	
A	Allocations to landscape layout
February 2003	
RANDLE SIDDELEY associates 2 Palmerston Court Palmerston Way London SW16 4AJ Telephone: 020 7627 7272 Facsimile: 020 7627 7273 Email: office@randsiddeley.co.uk	
Client	Circadian
Project	Lots Road IV
Drawing Landscape Section - Sheet 12 of 12	
Scale	1:50 @ A1
Date	August 2004
Drawn	JCS
Checked	
Do not scale from drawings. Contractors must verify all dimensions on site before commencing any work or deep drainage. Physical dimensions are to be used in preference to stated dimensions. If this drawing exceeds the quantities taken in any way the architect is to be informed before work is started.	
Drawing No.	00016
Revision No.	C

Schedules of Planning Application Drawings Appeal/Call In (January 2005)
Issued January 2005
Royal Borough Kensington & Chelsea


Drawing Number	Drawing Title
LWRT4/PA05-002-H	Plan: KC Basement - 2
LWRT4/PA05-003-H	Plan: KC Basement - 1
LWRT4/PA05-004-G	Plan: KC Ground Level
LWRT4/PA05-005-G	Plan: KC Level 1
LWRT4/PA05-006-G	Plan: KC Level 2
LWRT4/PA05-007-G	Plan: KC Level 3
LWRT4/PA05-008-H	Plan: KC Level 4
LWRT4/PA05-009-G	Plan: KC Level 5
LWRT4/PA05-010-G	Plan: KC Level 6
LWRT4/PA05-011-G	Plan: KC Level 7
LWRT4/PA05-012-G	Plan: KC Level 8

182

183

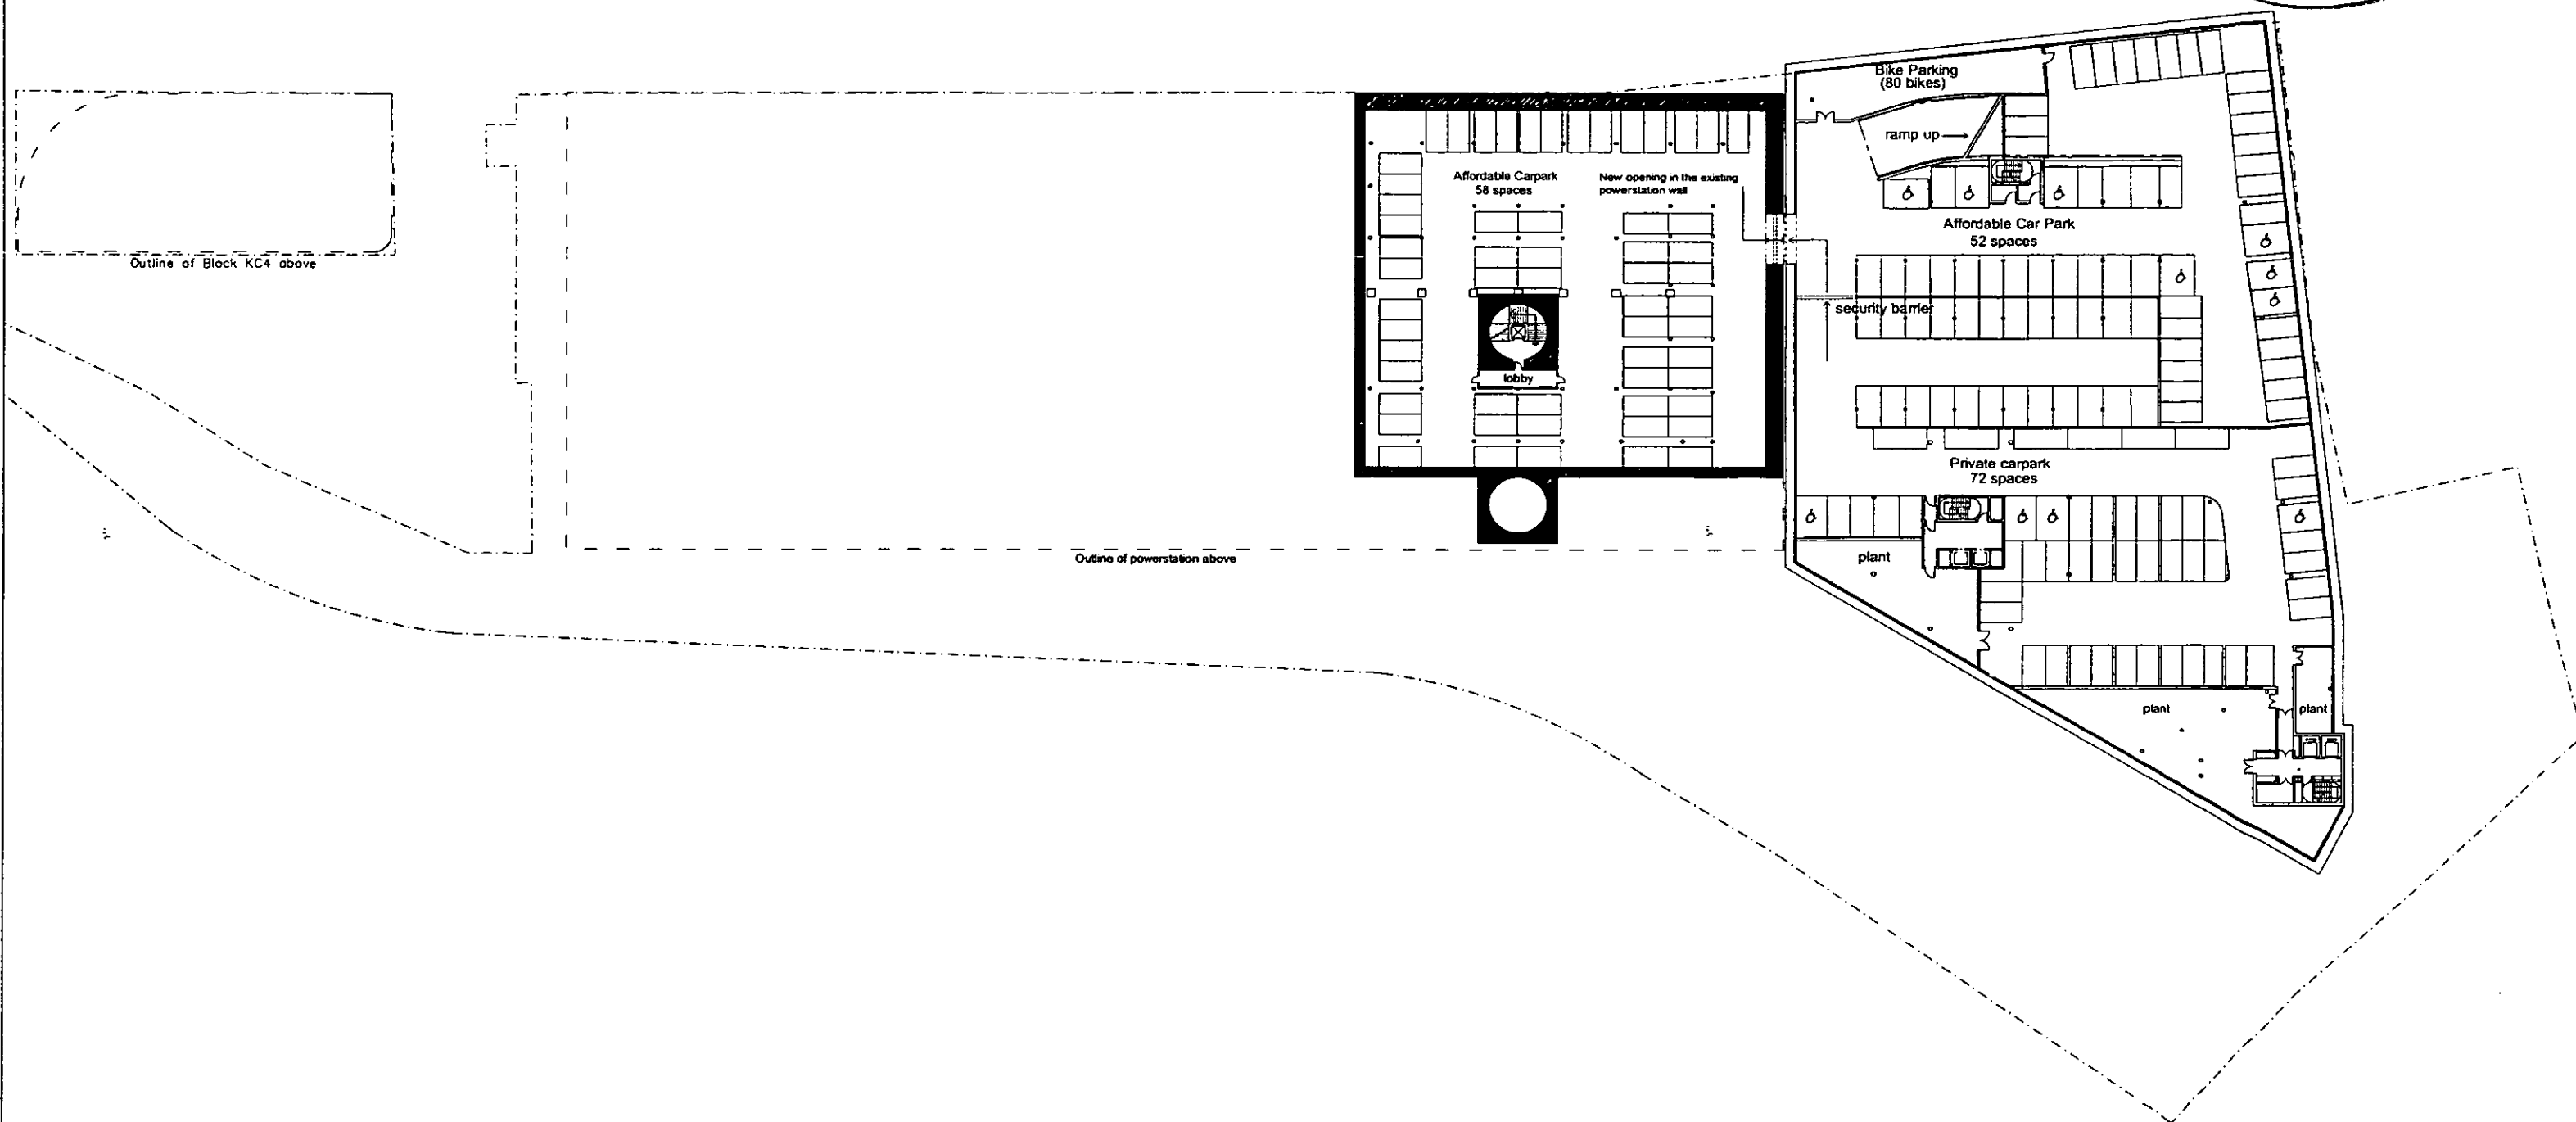



184

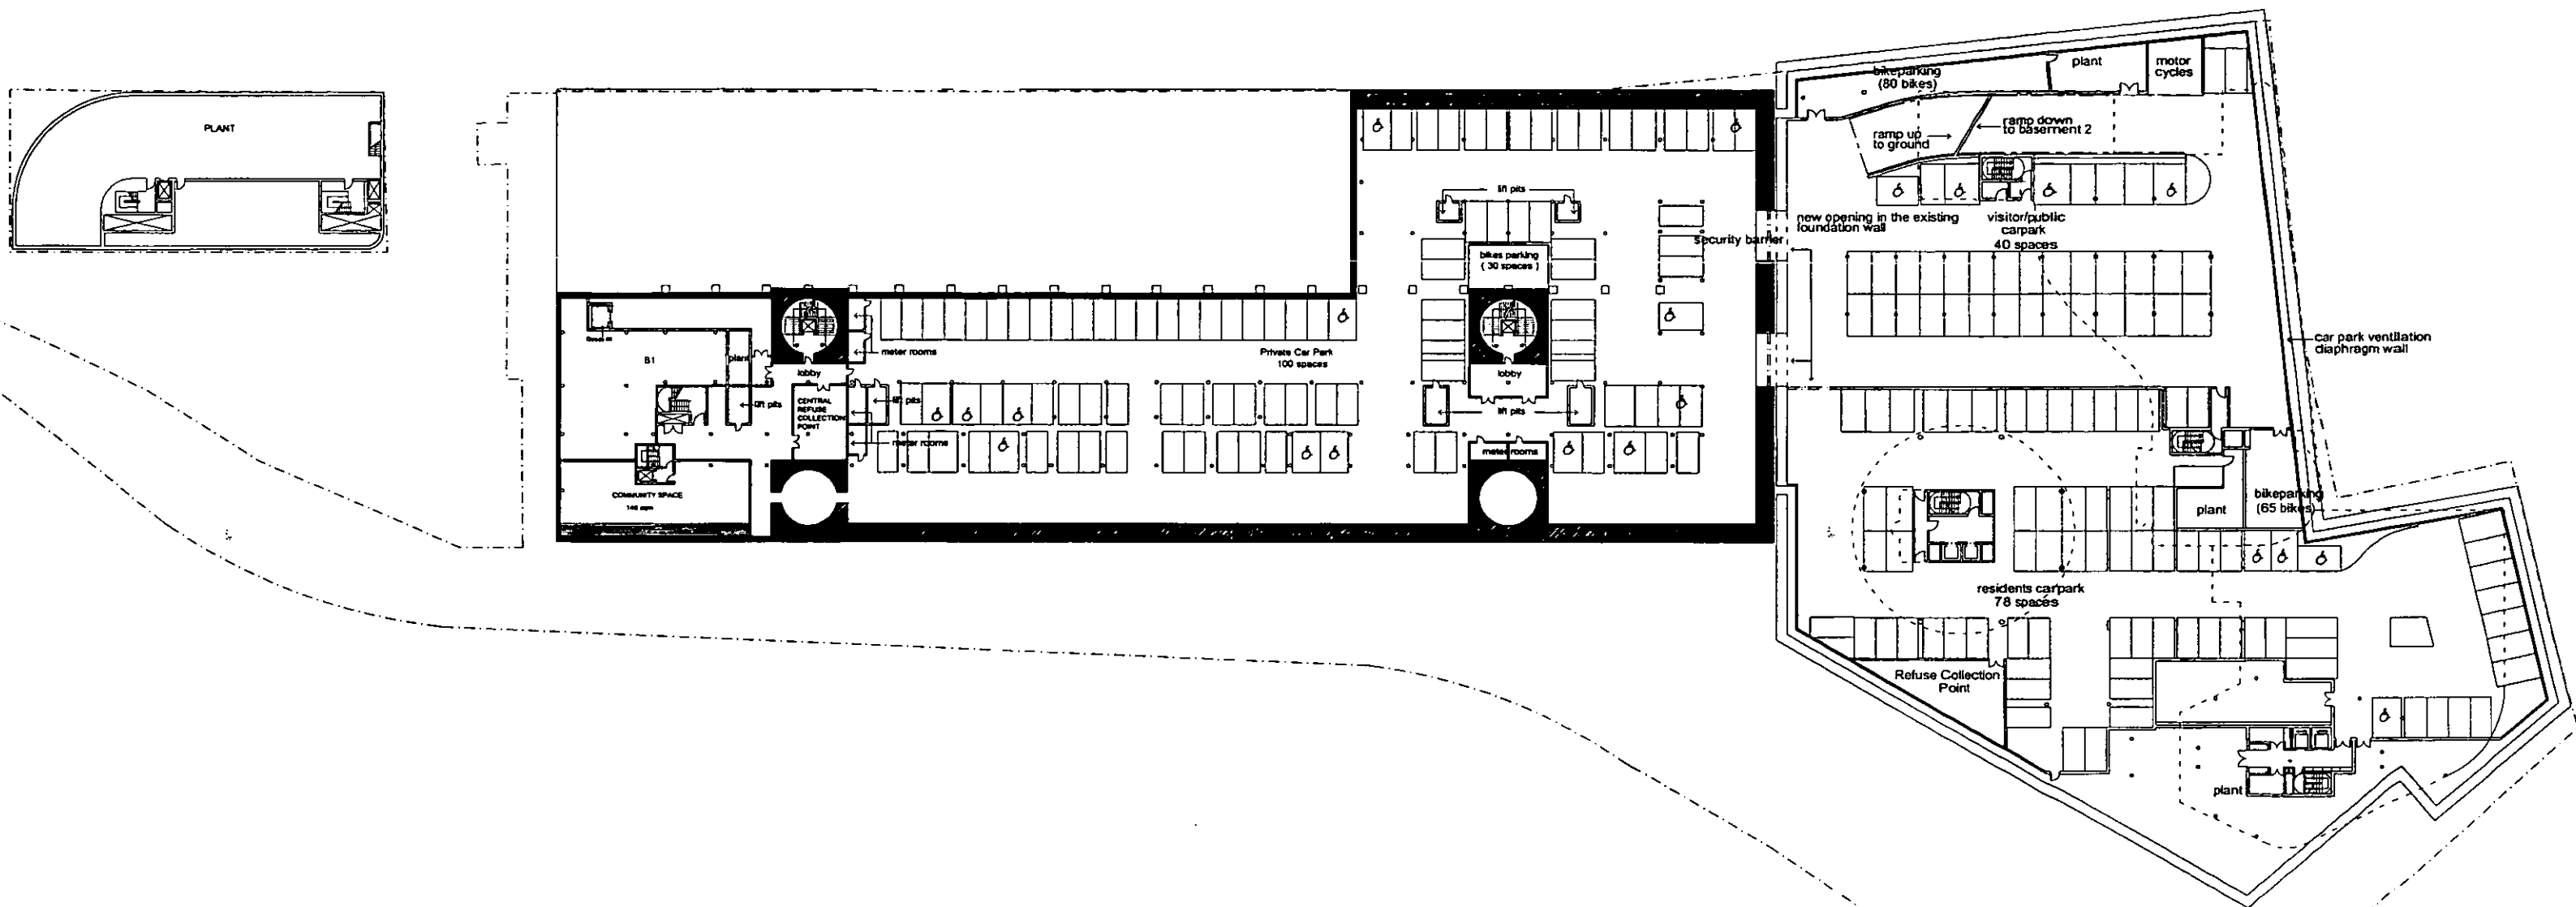


CARPARKING

	affordable	private	visitor private	total
GRADE	-	-	-	
BASEMENT -1:	-	178 places	40 places	
BASEMENT -2:	110 places	72 places	-	
KC TOTAL:	110 places	250 places	40 places	400 places

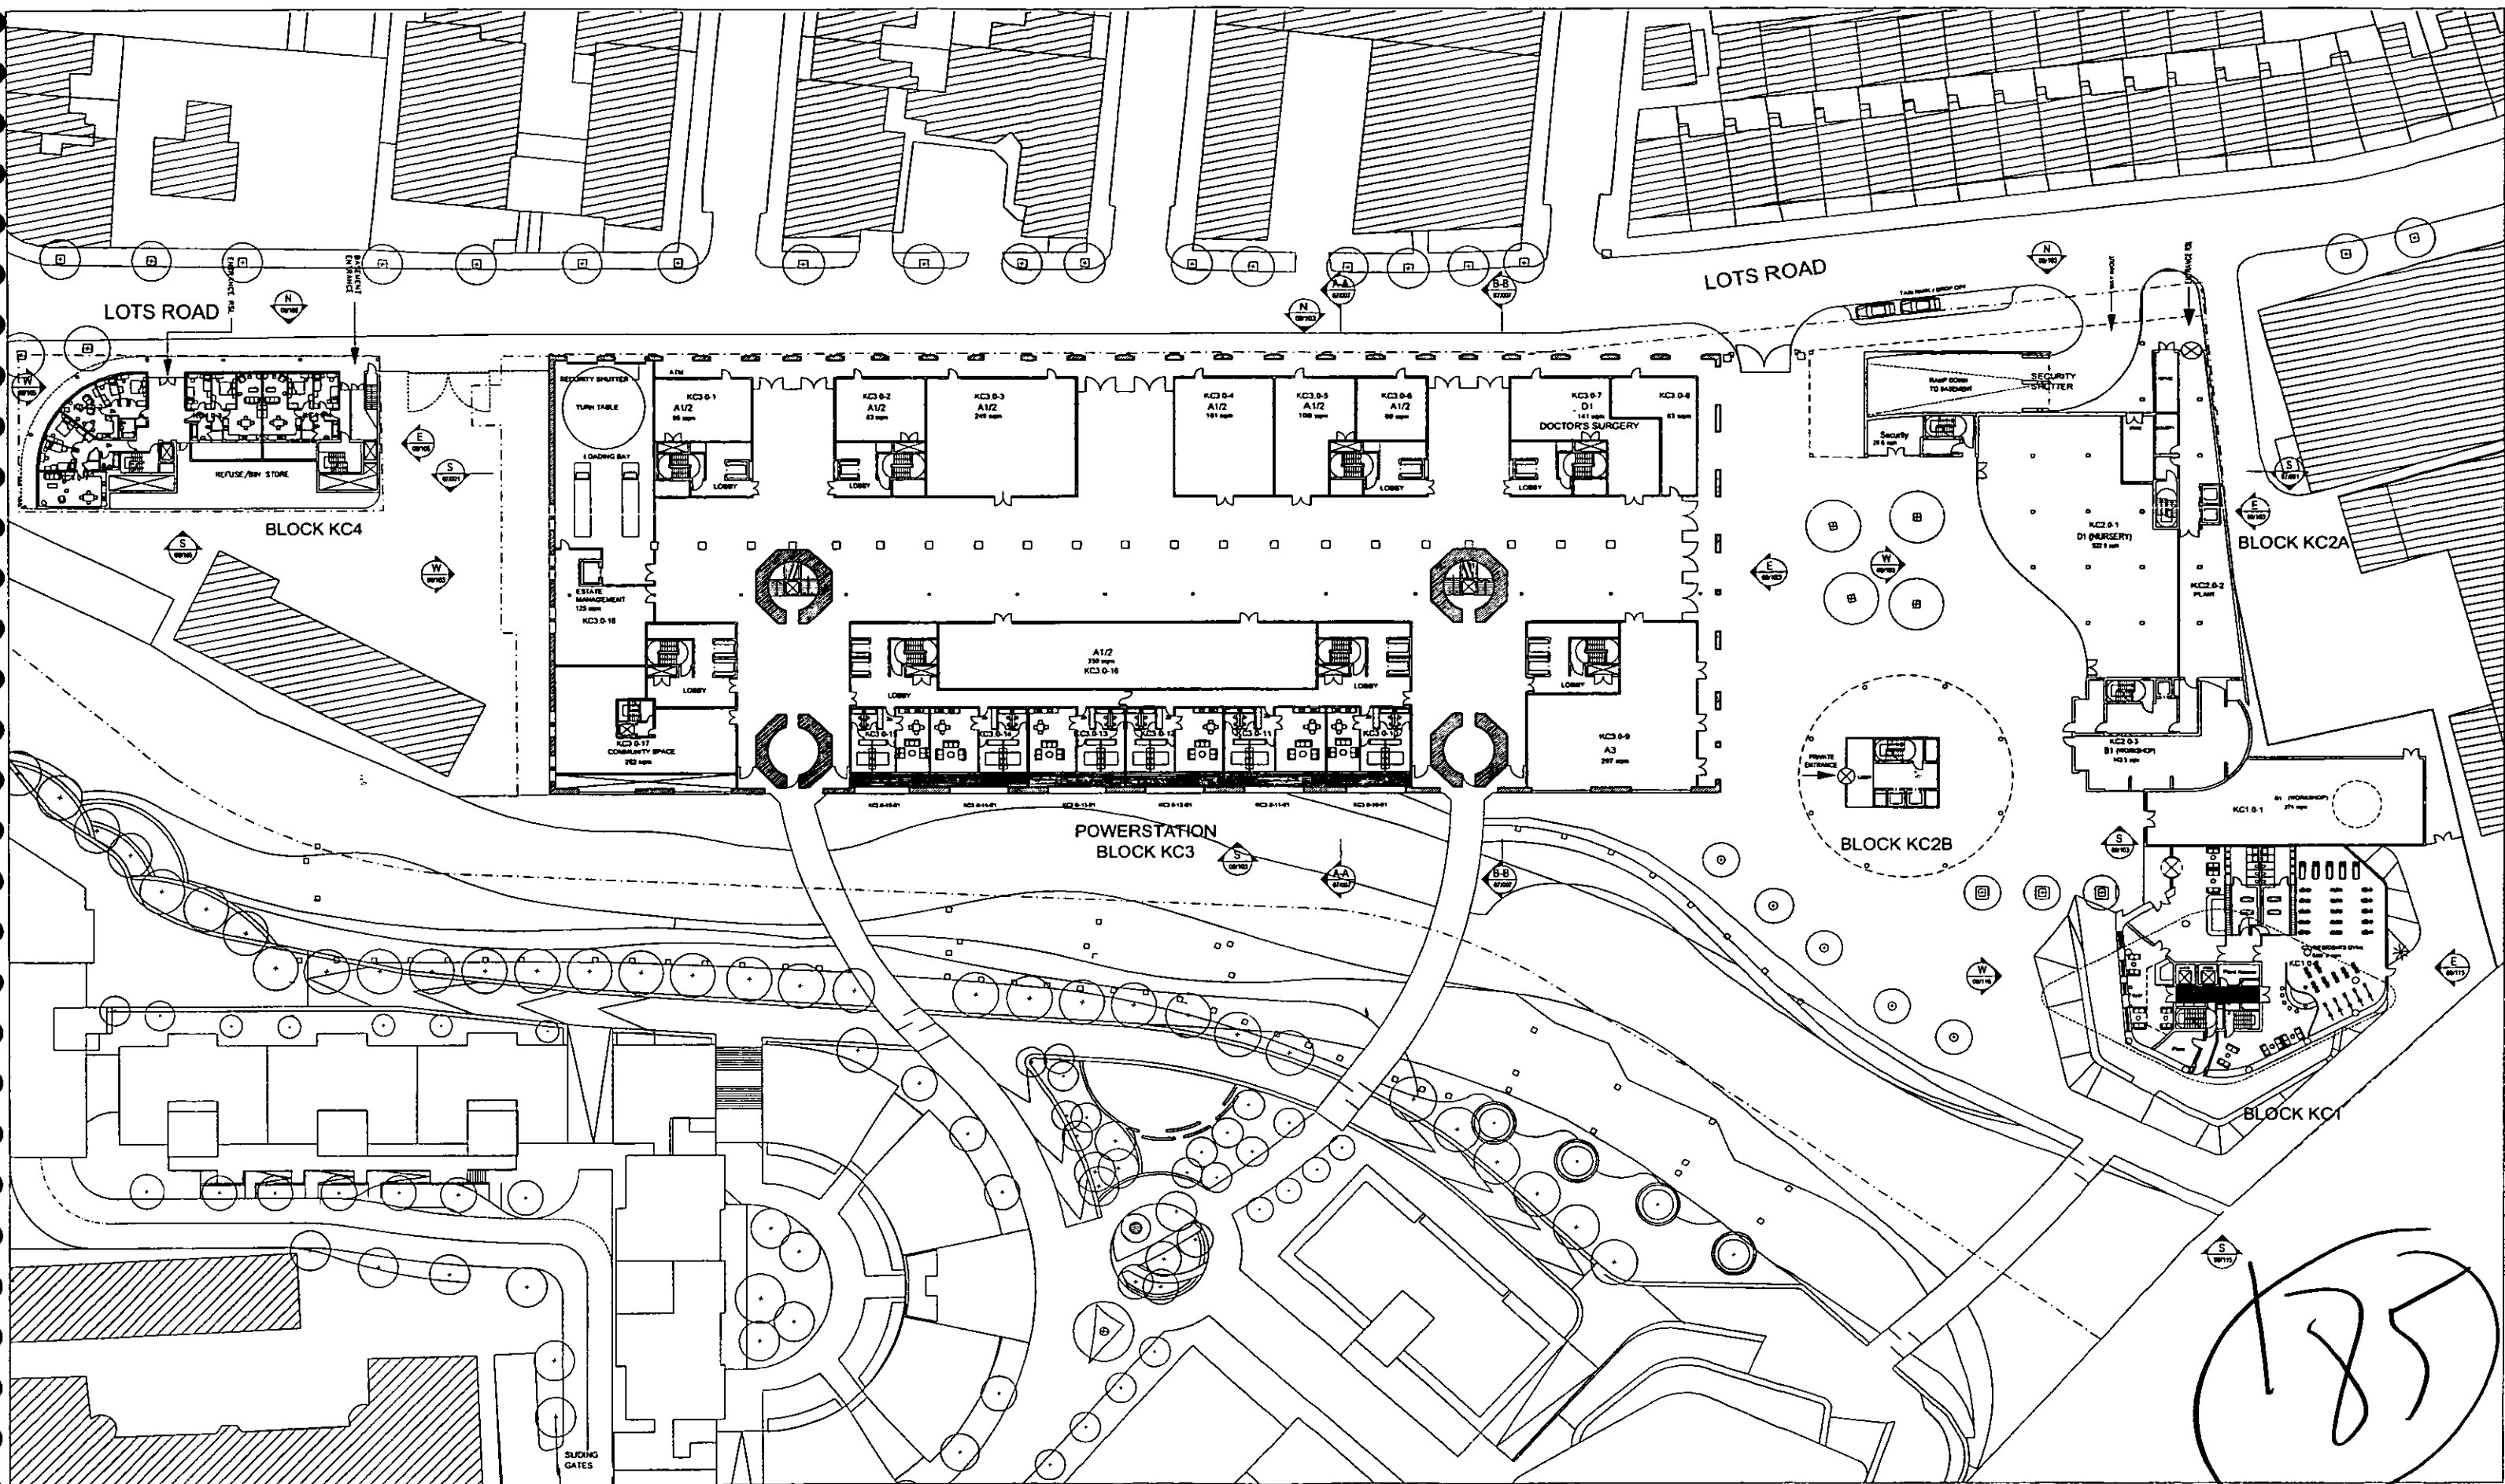

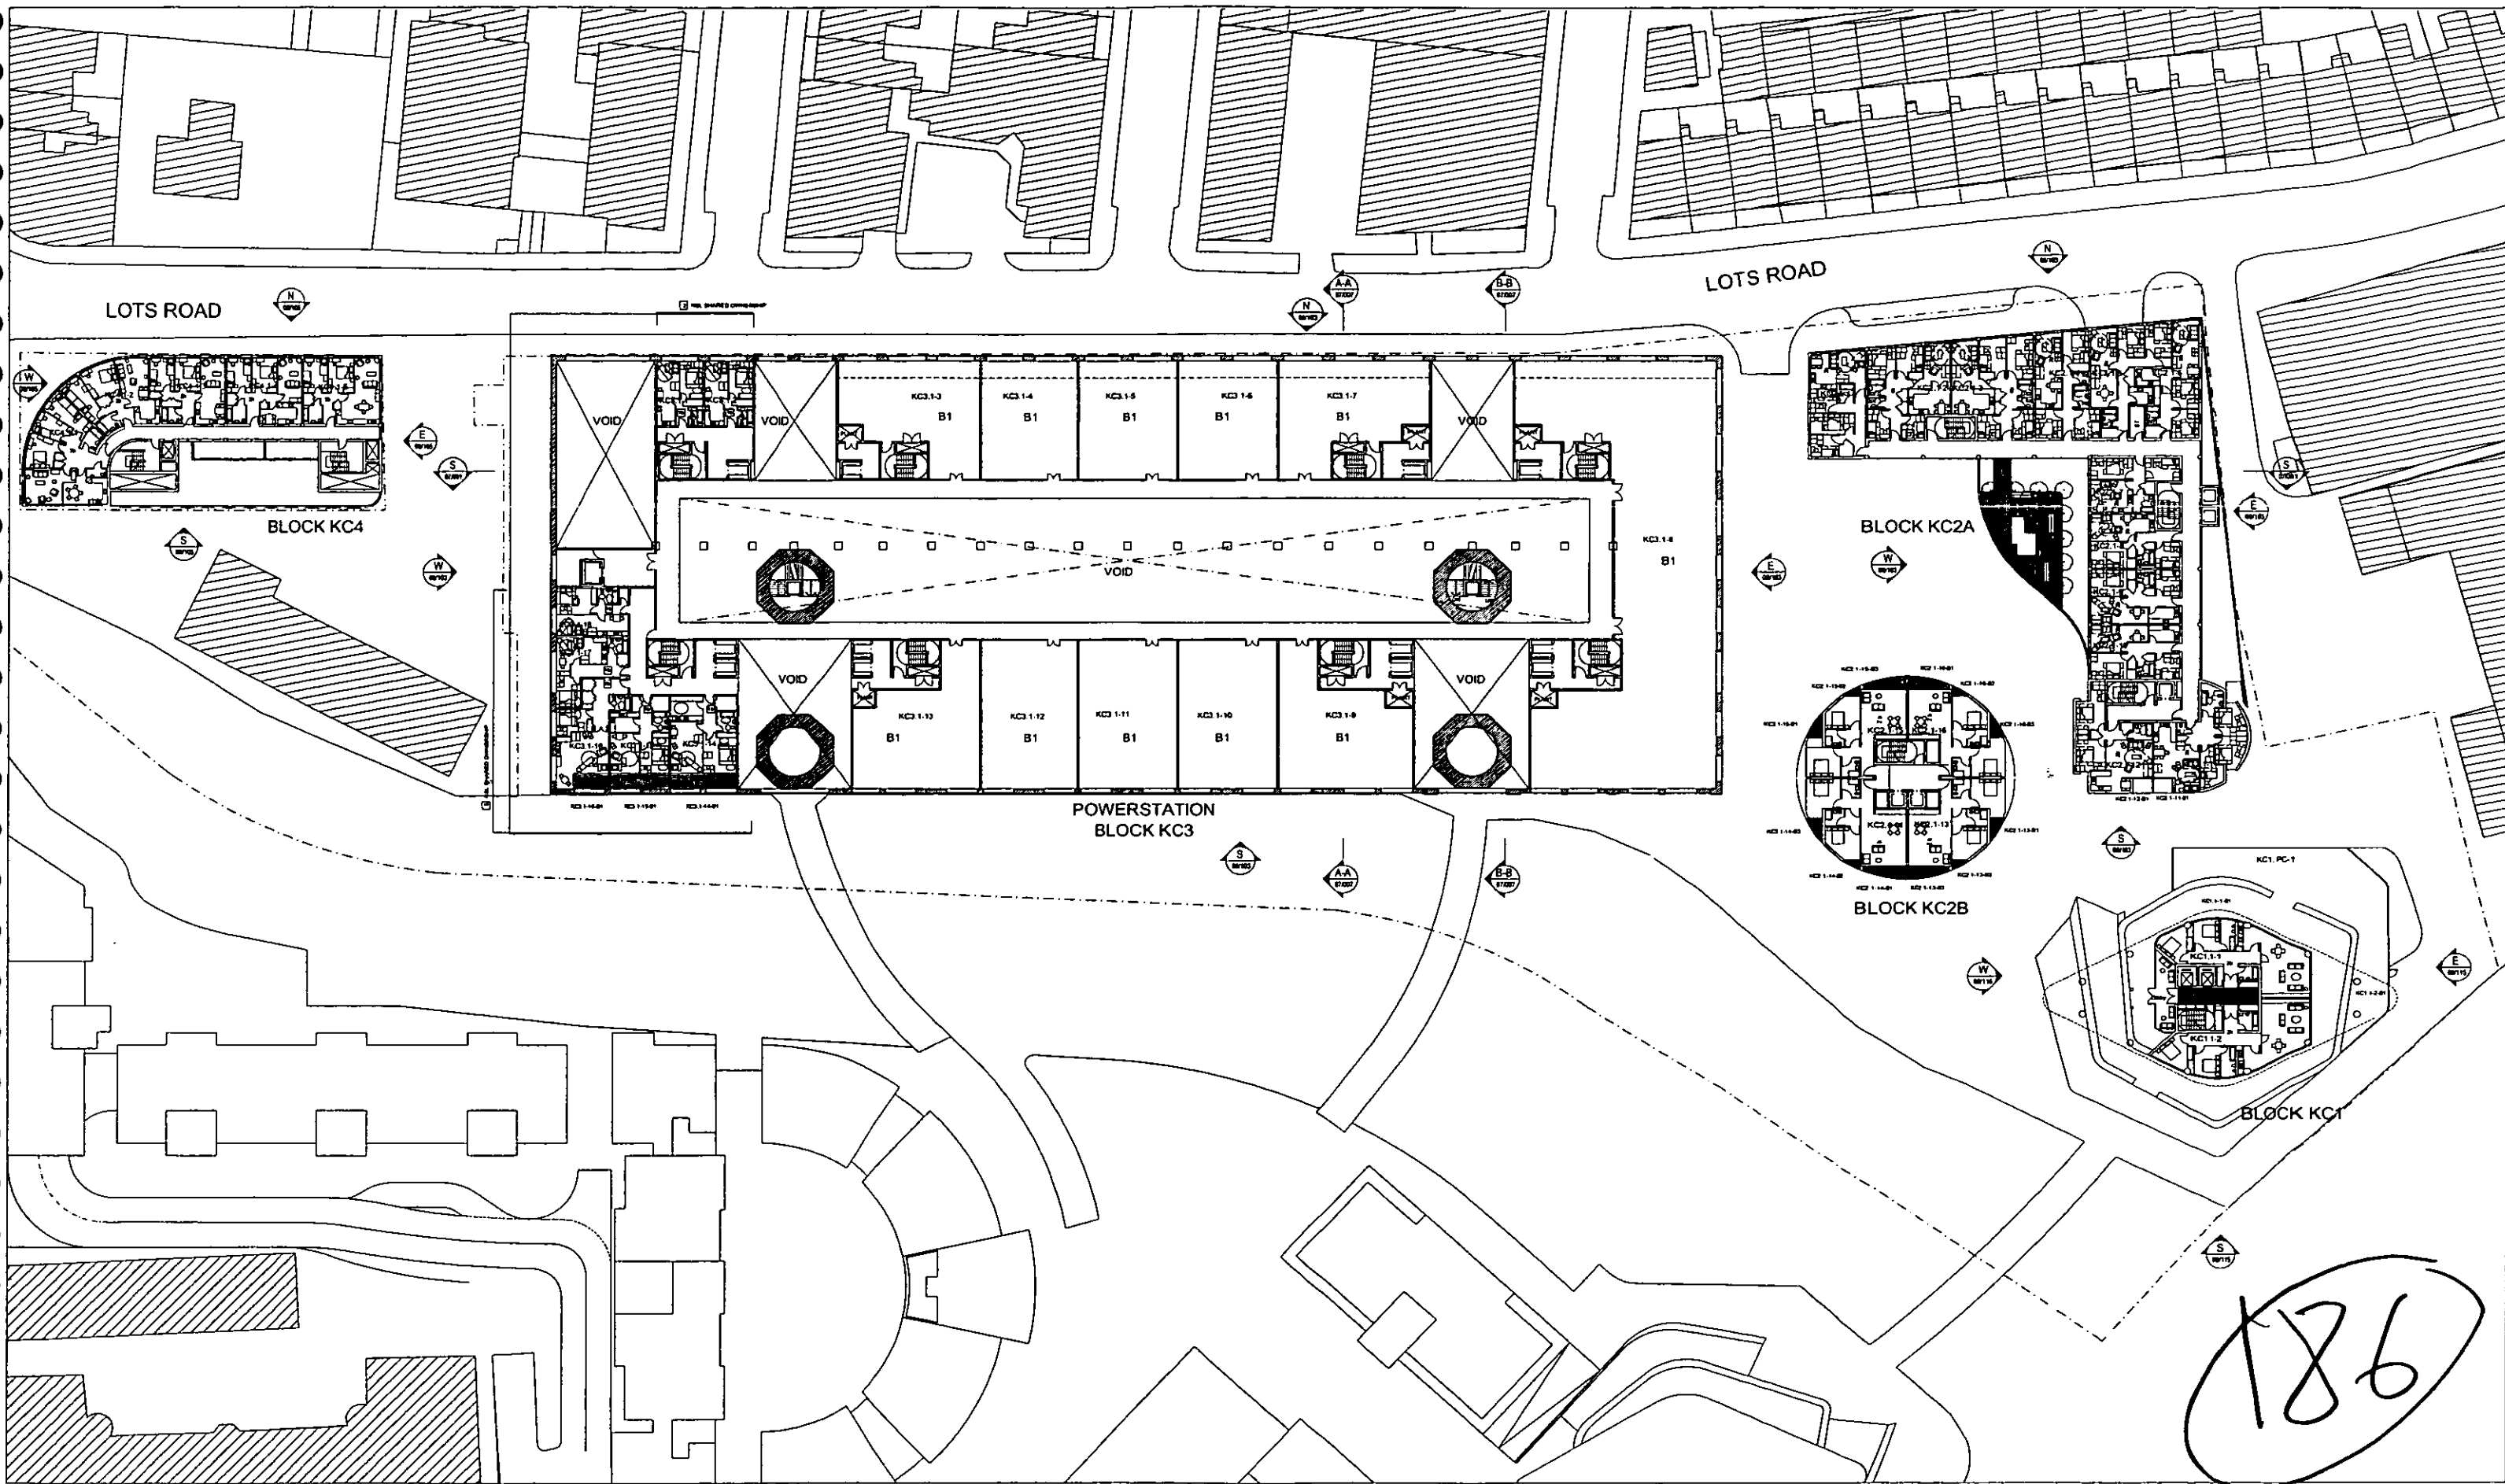

LOTS ROAD POWERSTATION AND LAND AT THAMES AVENUE DEVELOPMENT

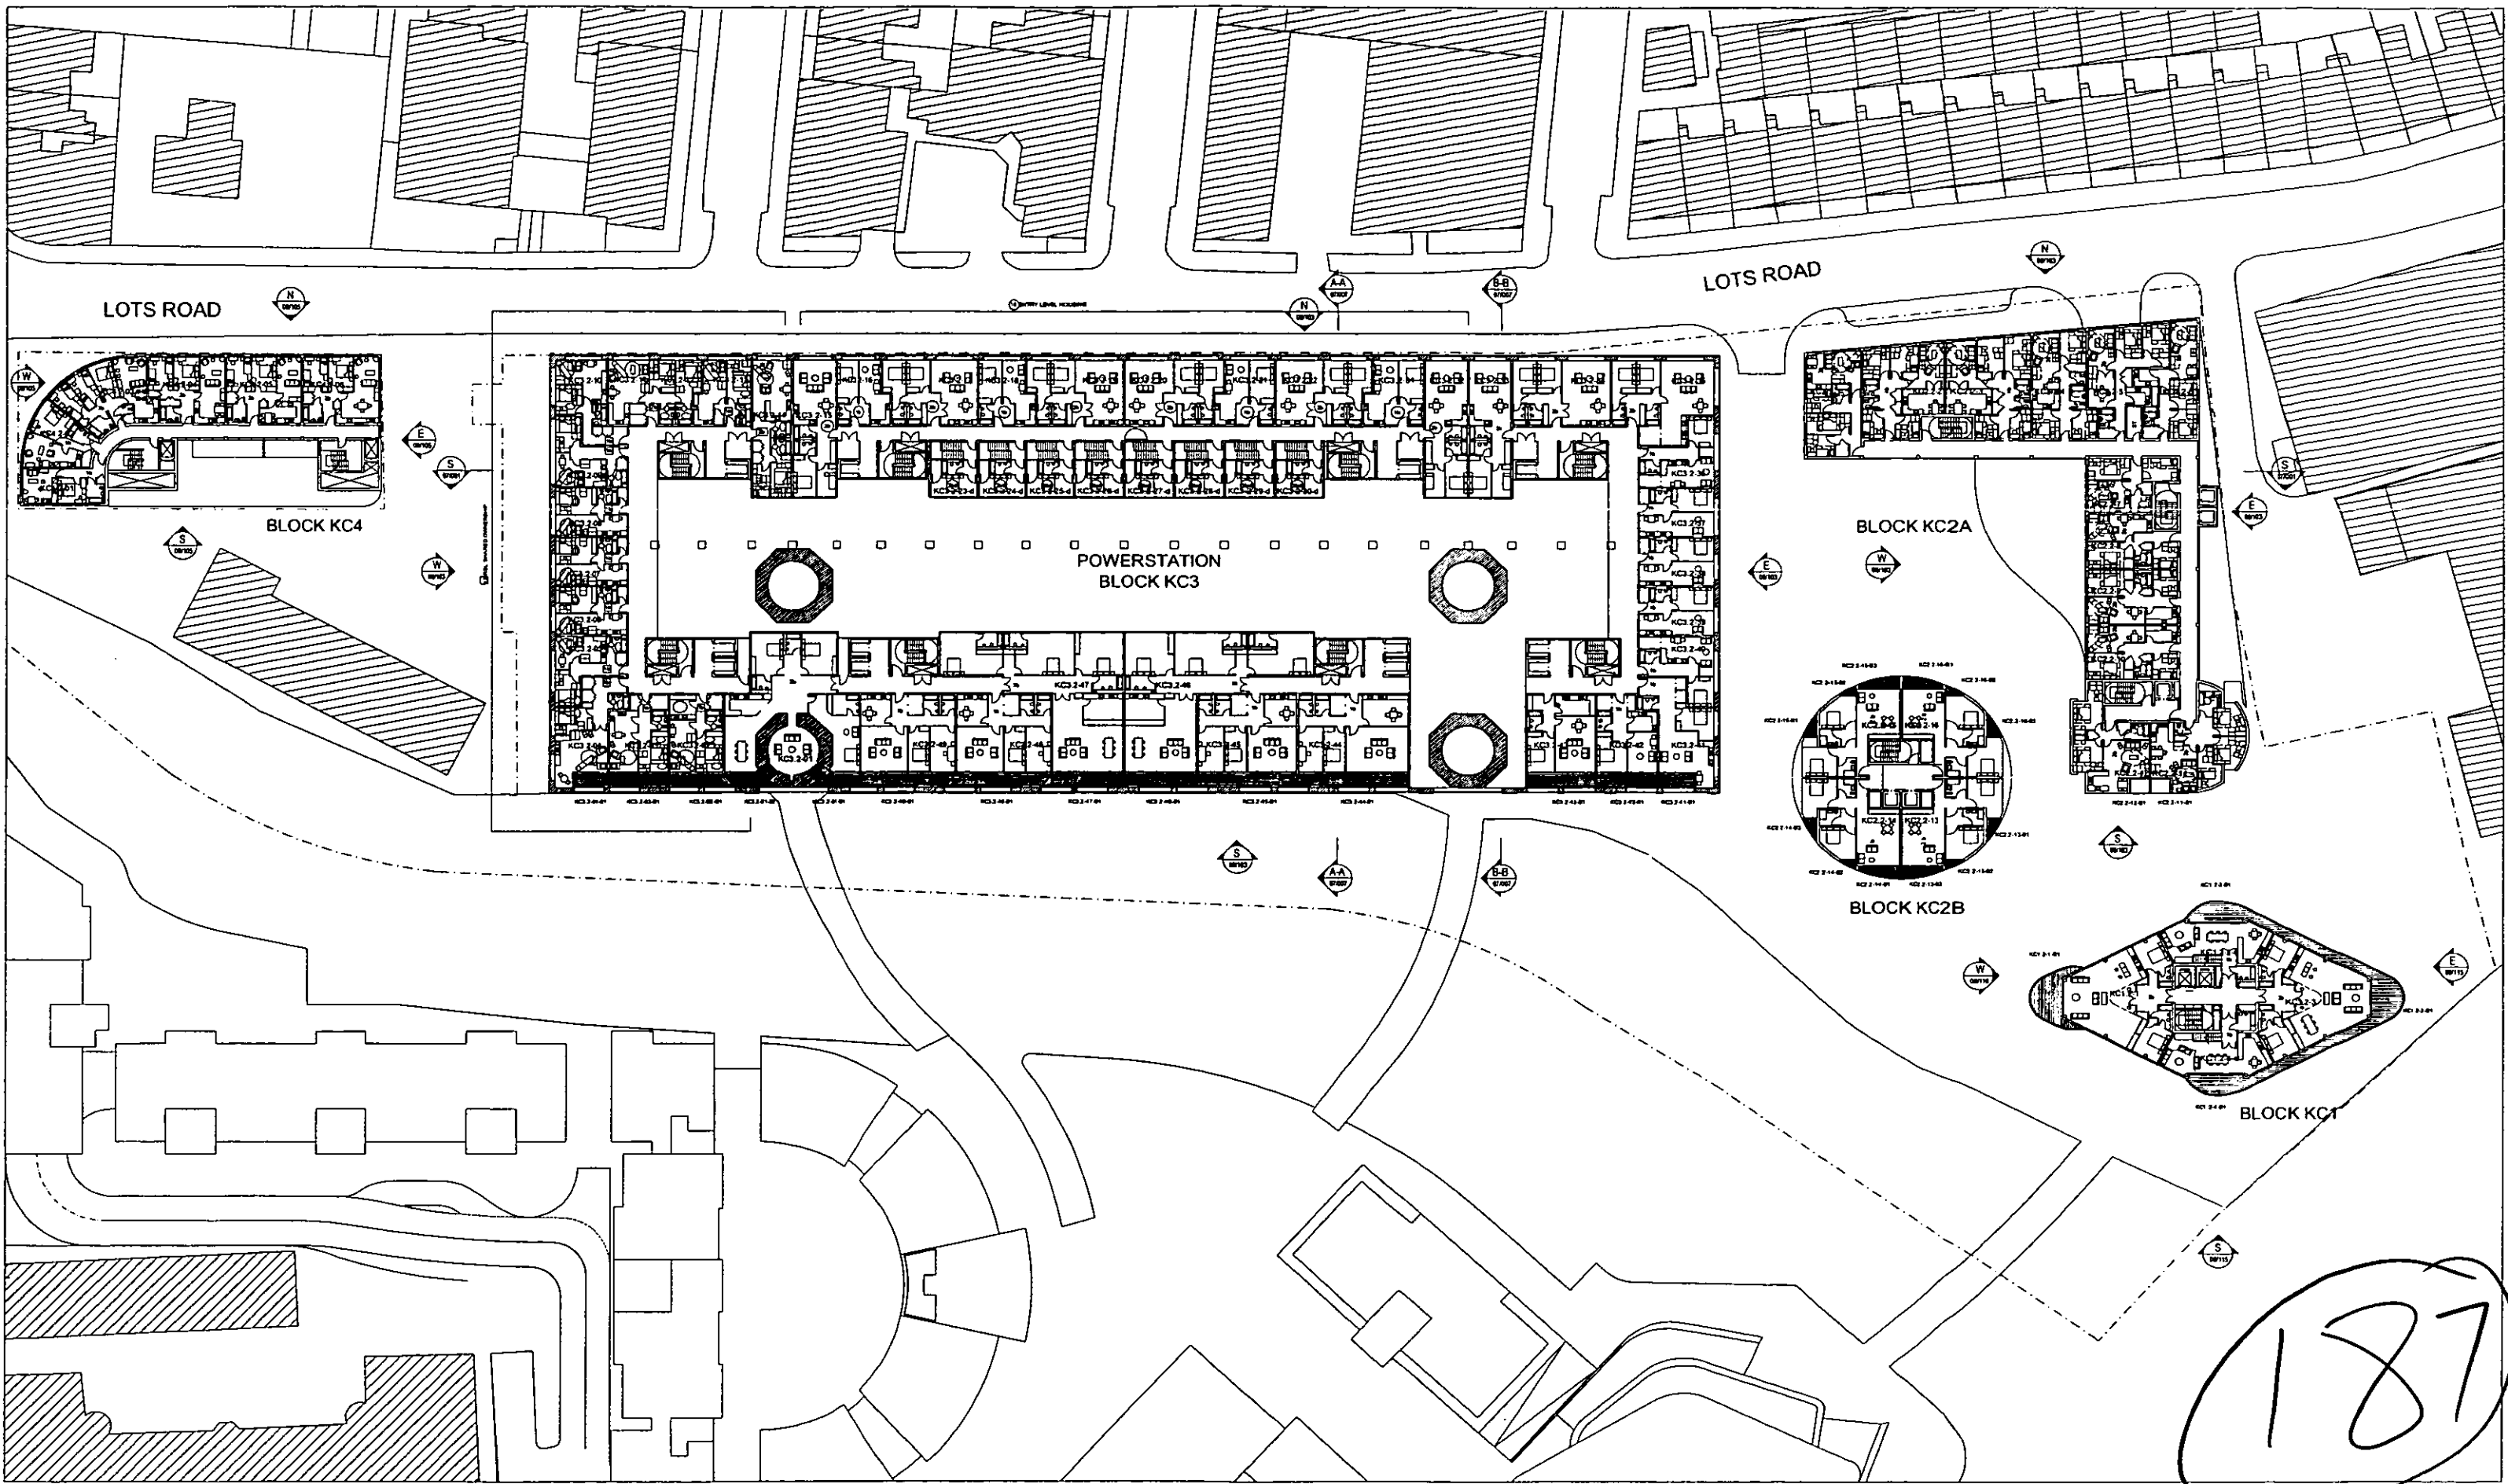

LOTS ROAD POWERSTATION AND LAND AT THAMES AVENUE DEVELOPMENT

PLAN: KC LEVEL 2
JANUARY 2005