

Job title

57 LANSDOWNE ROAD
W 11

Drawing title

PROPOSED REAR ELEVATION

**Andrews
Downie
and
Partners**

6 Addison Avenue
London W11 4QR
Tel 0171-602 7701
Fax 0171-602 8480



Drawn by

Date

13/6/00

Scale

Drawing no.


1:50

3101/21

General notes

Do not scale from this drawing. All dimensions, levels, fixings and weatherings to be checked on site. This drawing must not be used for land transfer purposes or for construction purposes unless accompanied by an appropriate architect's instruction.

Revisions

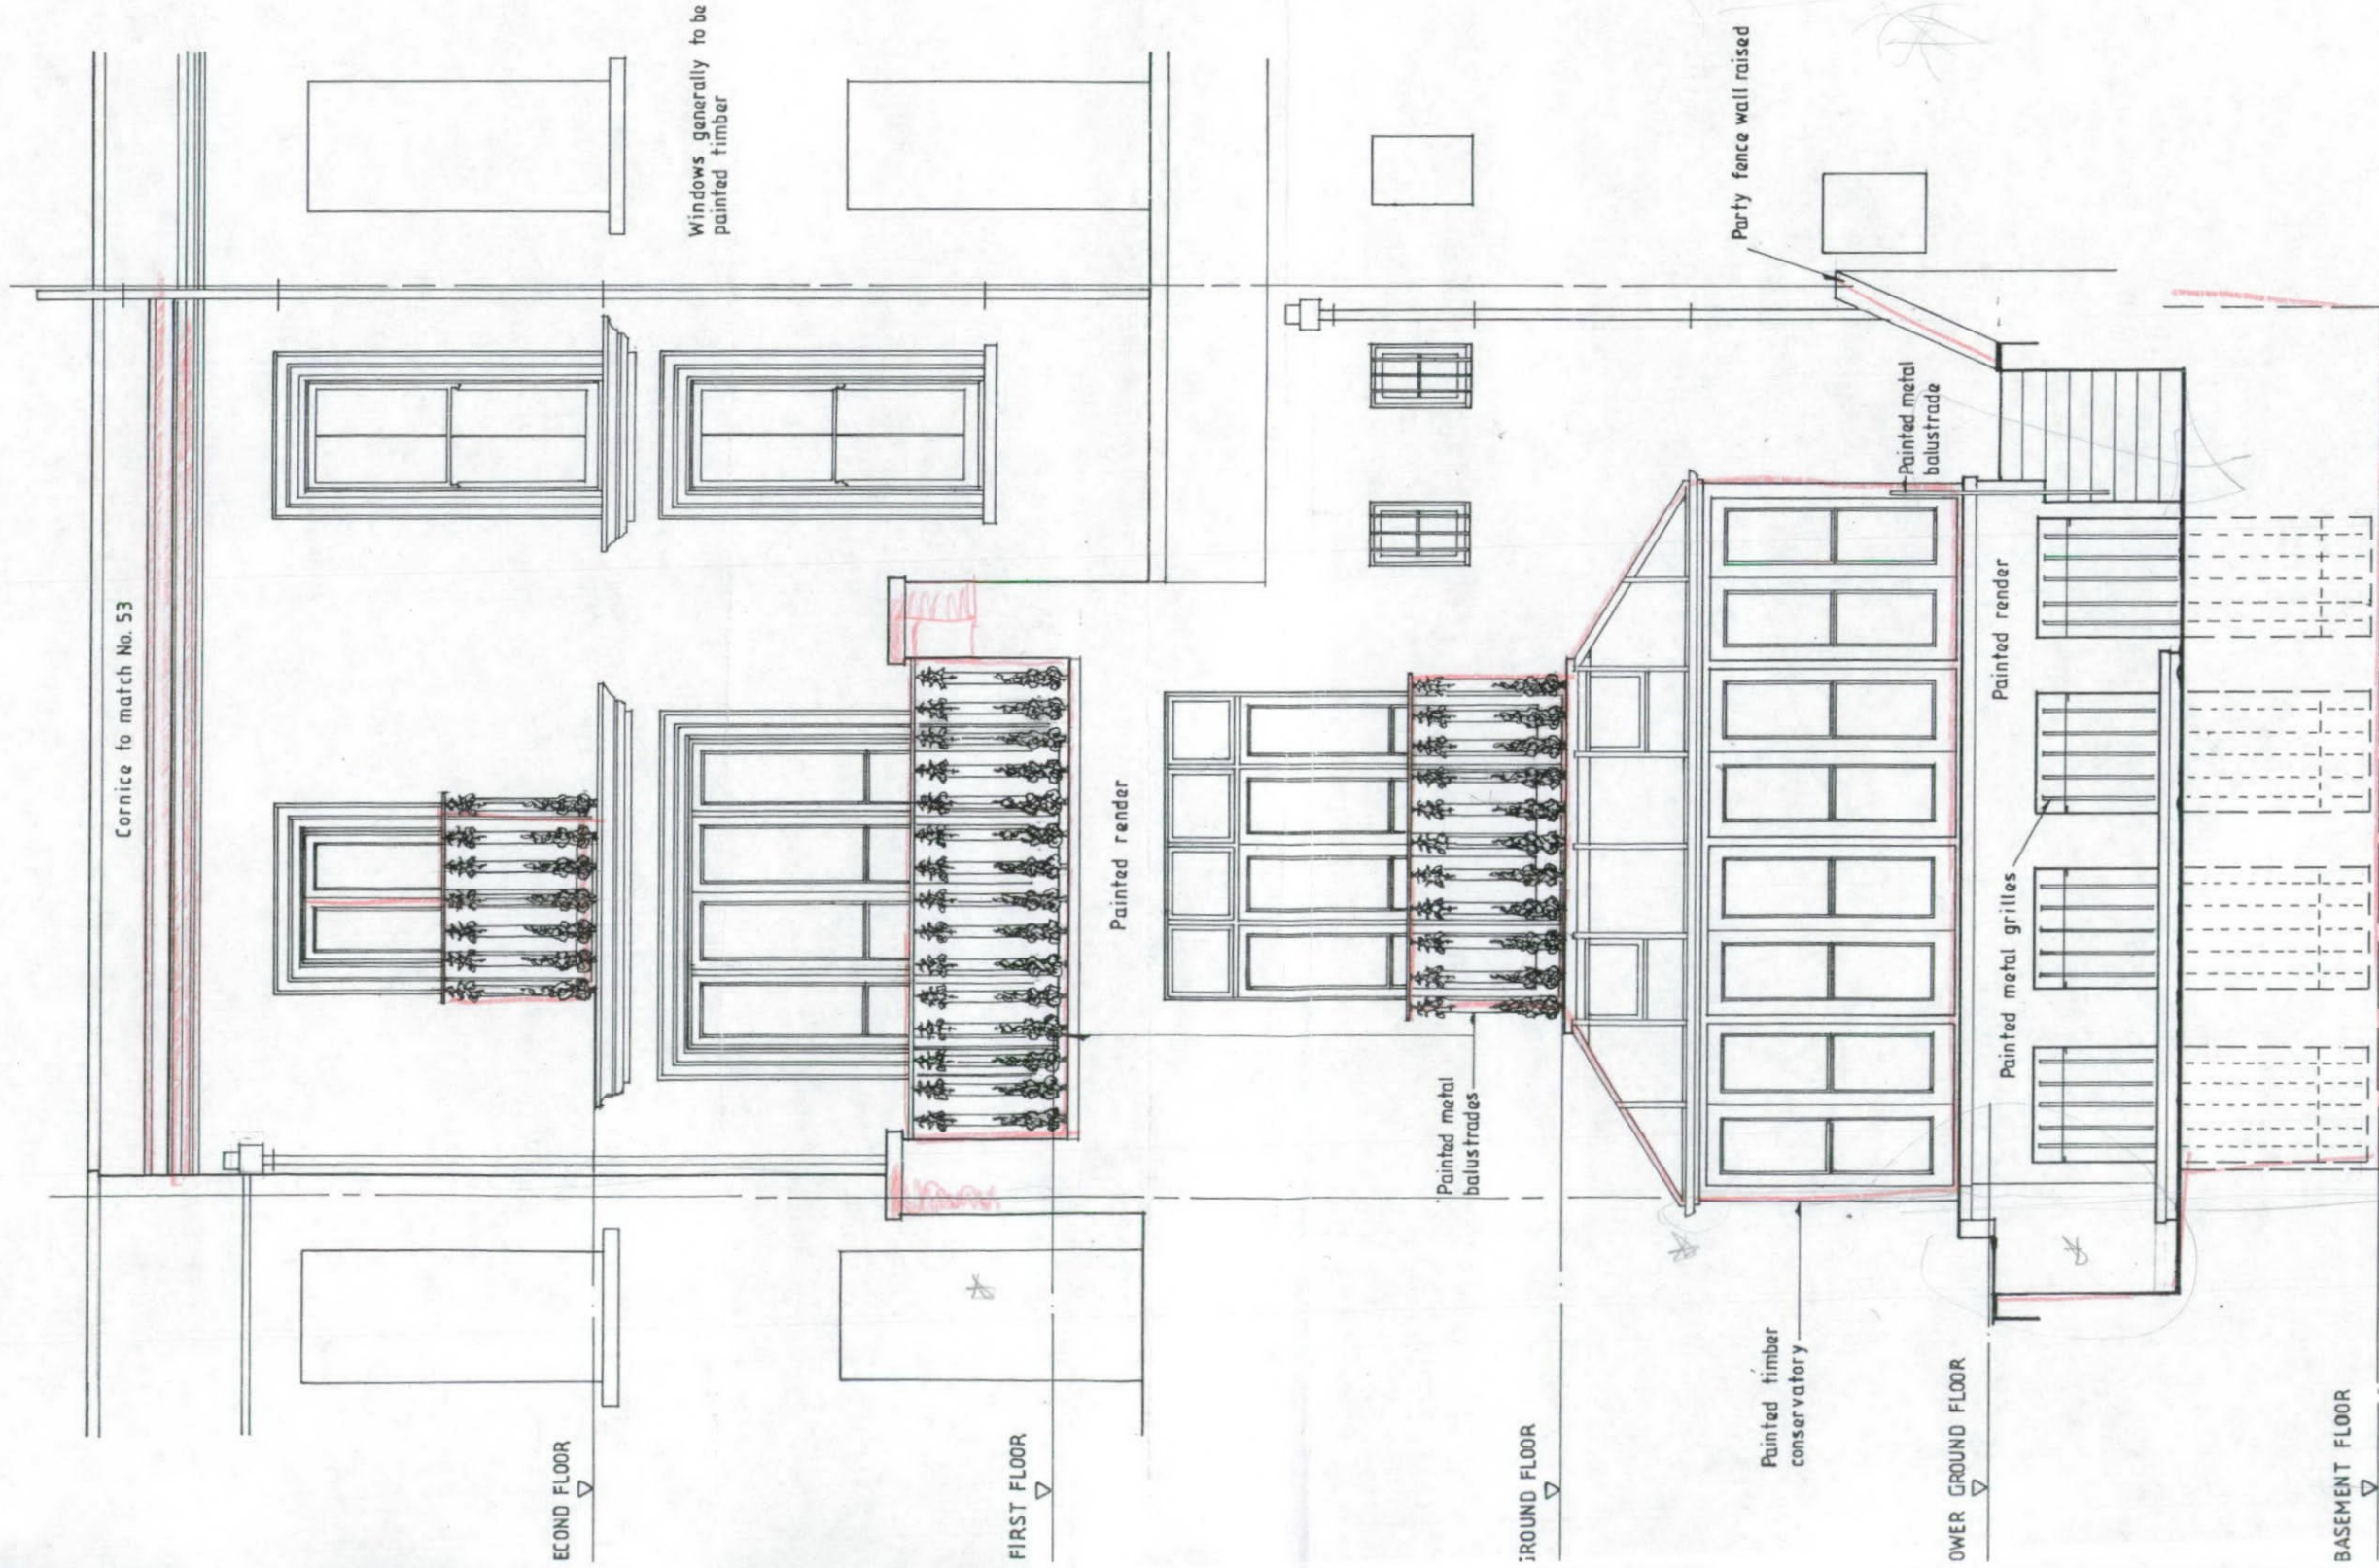

Job title
57 LANSDOWNE ROAD
 W 11

Drawing title
PROPOSED REAR ELEVATION

Andrews
 Downie
 and
 Partners
 6 Addison Avenue
 London W11 4QR
 Tel 0171-602 7701
 Fax 0171-602 8480



Drawn by _____ Date _____

Scale _____ Drawing no. _____

1:50 3101/21

APPROVED BY
 PLANNING SERVICES CTTEE
 10 AUG 2000

CONSENT REF _____

R.B.K.&C.
 TOWN PLANNING
 16 JUN 2000
 RECEIVED

PP/00/986A

