

01  
Proposed elevation with entrance door to match previous condition 1:100

02  
Existing elevation with window below entrance stair 1:100

All measurements in millimetres unless otherwise stated - Do not scale from drawing - Verify all dimensions on site - This drawing is to be read in conjunction with all other relevant drawings and specifications - Refer to Architect in case of any ambiguity or discrepancy - This drawing and its design are copyright - All rights remain the property of Timothy Hatton Architects Limited ©

0601 . SK . 070108 . 01  
 Planning Review  
 Existing and Proposed East Elevation  
 January 2007  
 1:100  
 Drawn: ML  
 Checked: ML

07 FEB 2007 PLANNING

TIMOTHY-HATTON-ARCHITECTS

Tel 020-7727 3484 Fax 020-7792 1185 mail@t-hat.co.uk The Workshop 139 Freston Road London W10 6TH




01  
Proposed elevation with entrance door to match previous condition 1:100

02  
Existing elevation with window below entrance stair 1:100

All measurements in millimetres unless otherwise stated. Do not scale from drawing. Vary all dimensions on site. This drawing is to be read in conjunction with all other relevant drawings and specifications. Refer to Architect in case of any ambiguity or discrepancy. This drawing and its design are copyright. All rights remain the property of Timothy Hatton Architects Limited.

EX DIR	HDC	TP	CAC	AD	CLU	AO
21 MANRESA ROAD						
0601 . SK . 070108 . 01			R.B. K.C.		07 FEB 2007	
PLANNING						
January 2007						
1:100						
Drawn: ML						
Checked: ML						
N	C	S	APP	IO		
HBS			ARE FROM			
TIMOTHY HATTON ARCHITECTS						
Tel 020-7727 3484 Fax 020-7792 1185 mail@thai.co.uk The Workshop 139 Freston Road London W10 6TH						

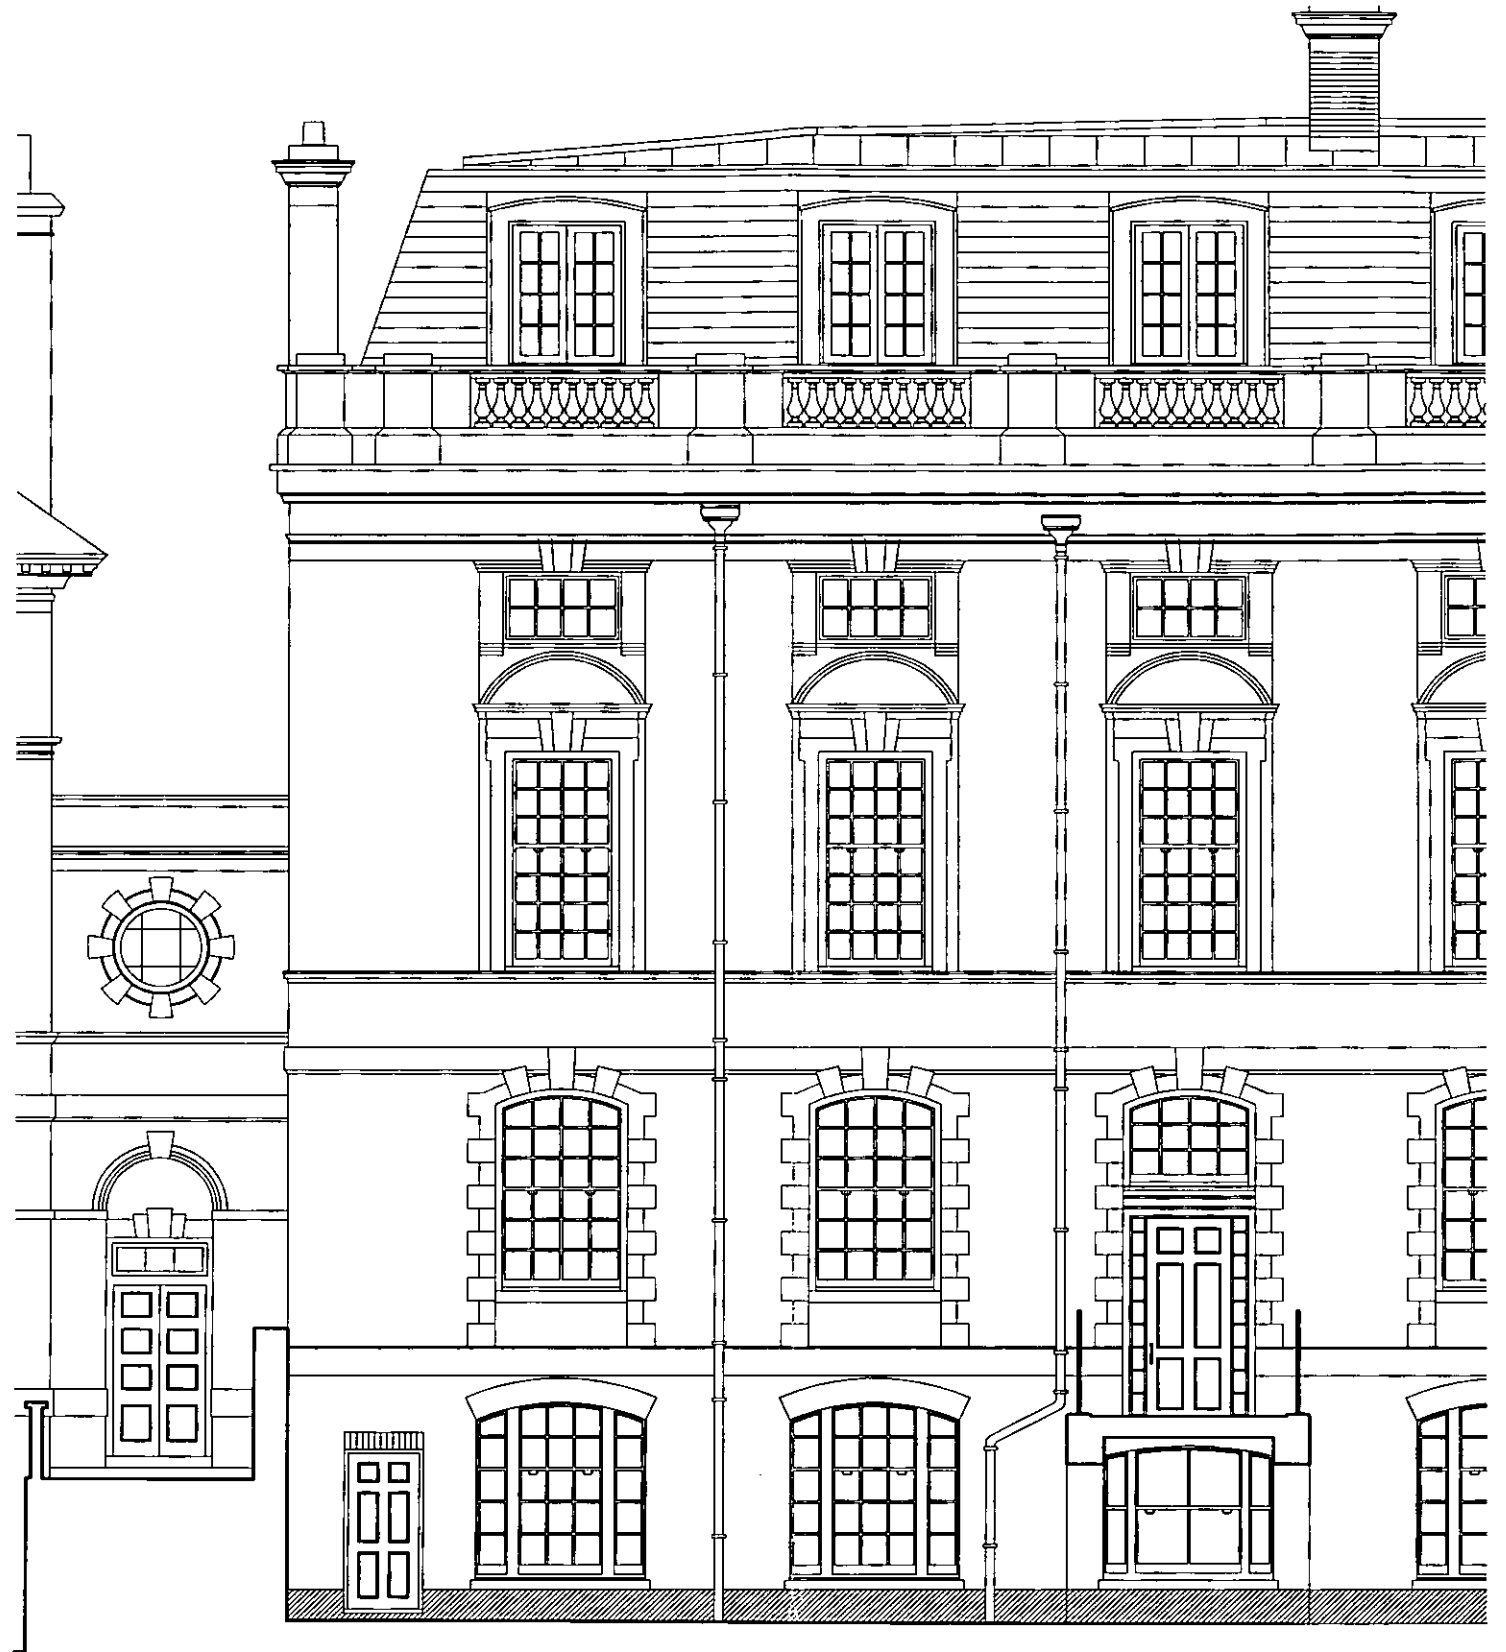

01  
Proposed elevation with entrance door to match previous condition 1:100

02  
Existing elevation with window below entrance stair 1:100

EX DIR	HDC	TP	CAC	AD	CLU	AO
R.B.	21, MANRESA ROAD, UTTLED 2007					
K.C.	PLANNING					
N	C	S	APP	IO	REC	
HBS	ARB	FPLN	DES	FEE		

0601 . SK . 070108 . 01  
 Planning Review  
 Existing and Proposed East Elevation  
 January 2007  
 1:100  
 Drawn: ML  
 Checked: ML

TIMOTHY HATTON ARCHITECTS

Tel 020-7727 3484 Fax 020-7792 1185 mail@thaf.co.uk The Workshop 139 Freston Road London W10 6TH

All measurements in millimetres unless otherwise stated. Do not scale from drawing. Verify all dimensions on site. This drawing is to be read in conjunction with all other relevant drawings and specifications. Refer to Architect in case of any ambiguity or discrepancy. This drawing and its design are copyright. All rights remain the property of Timothy Hatton Architects Limited.