

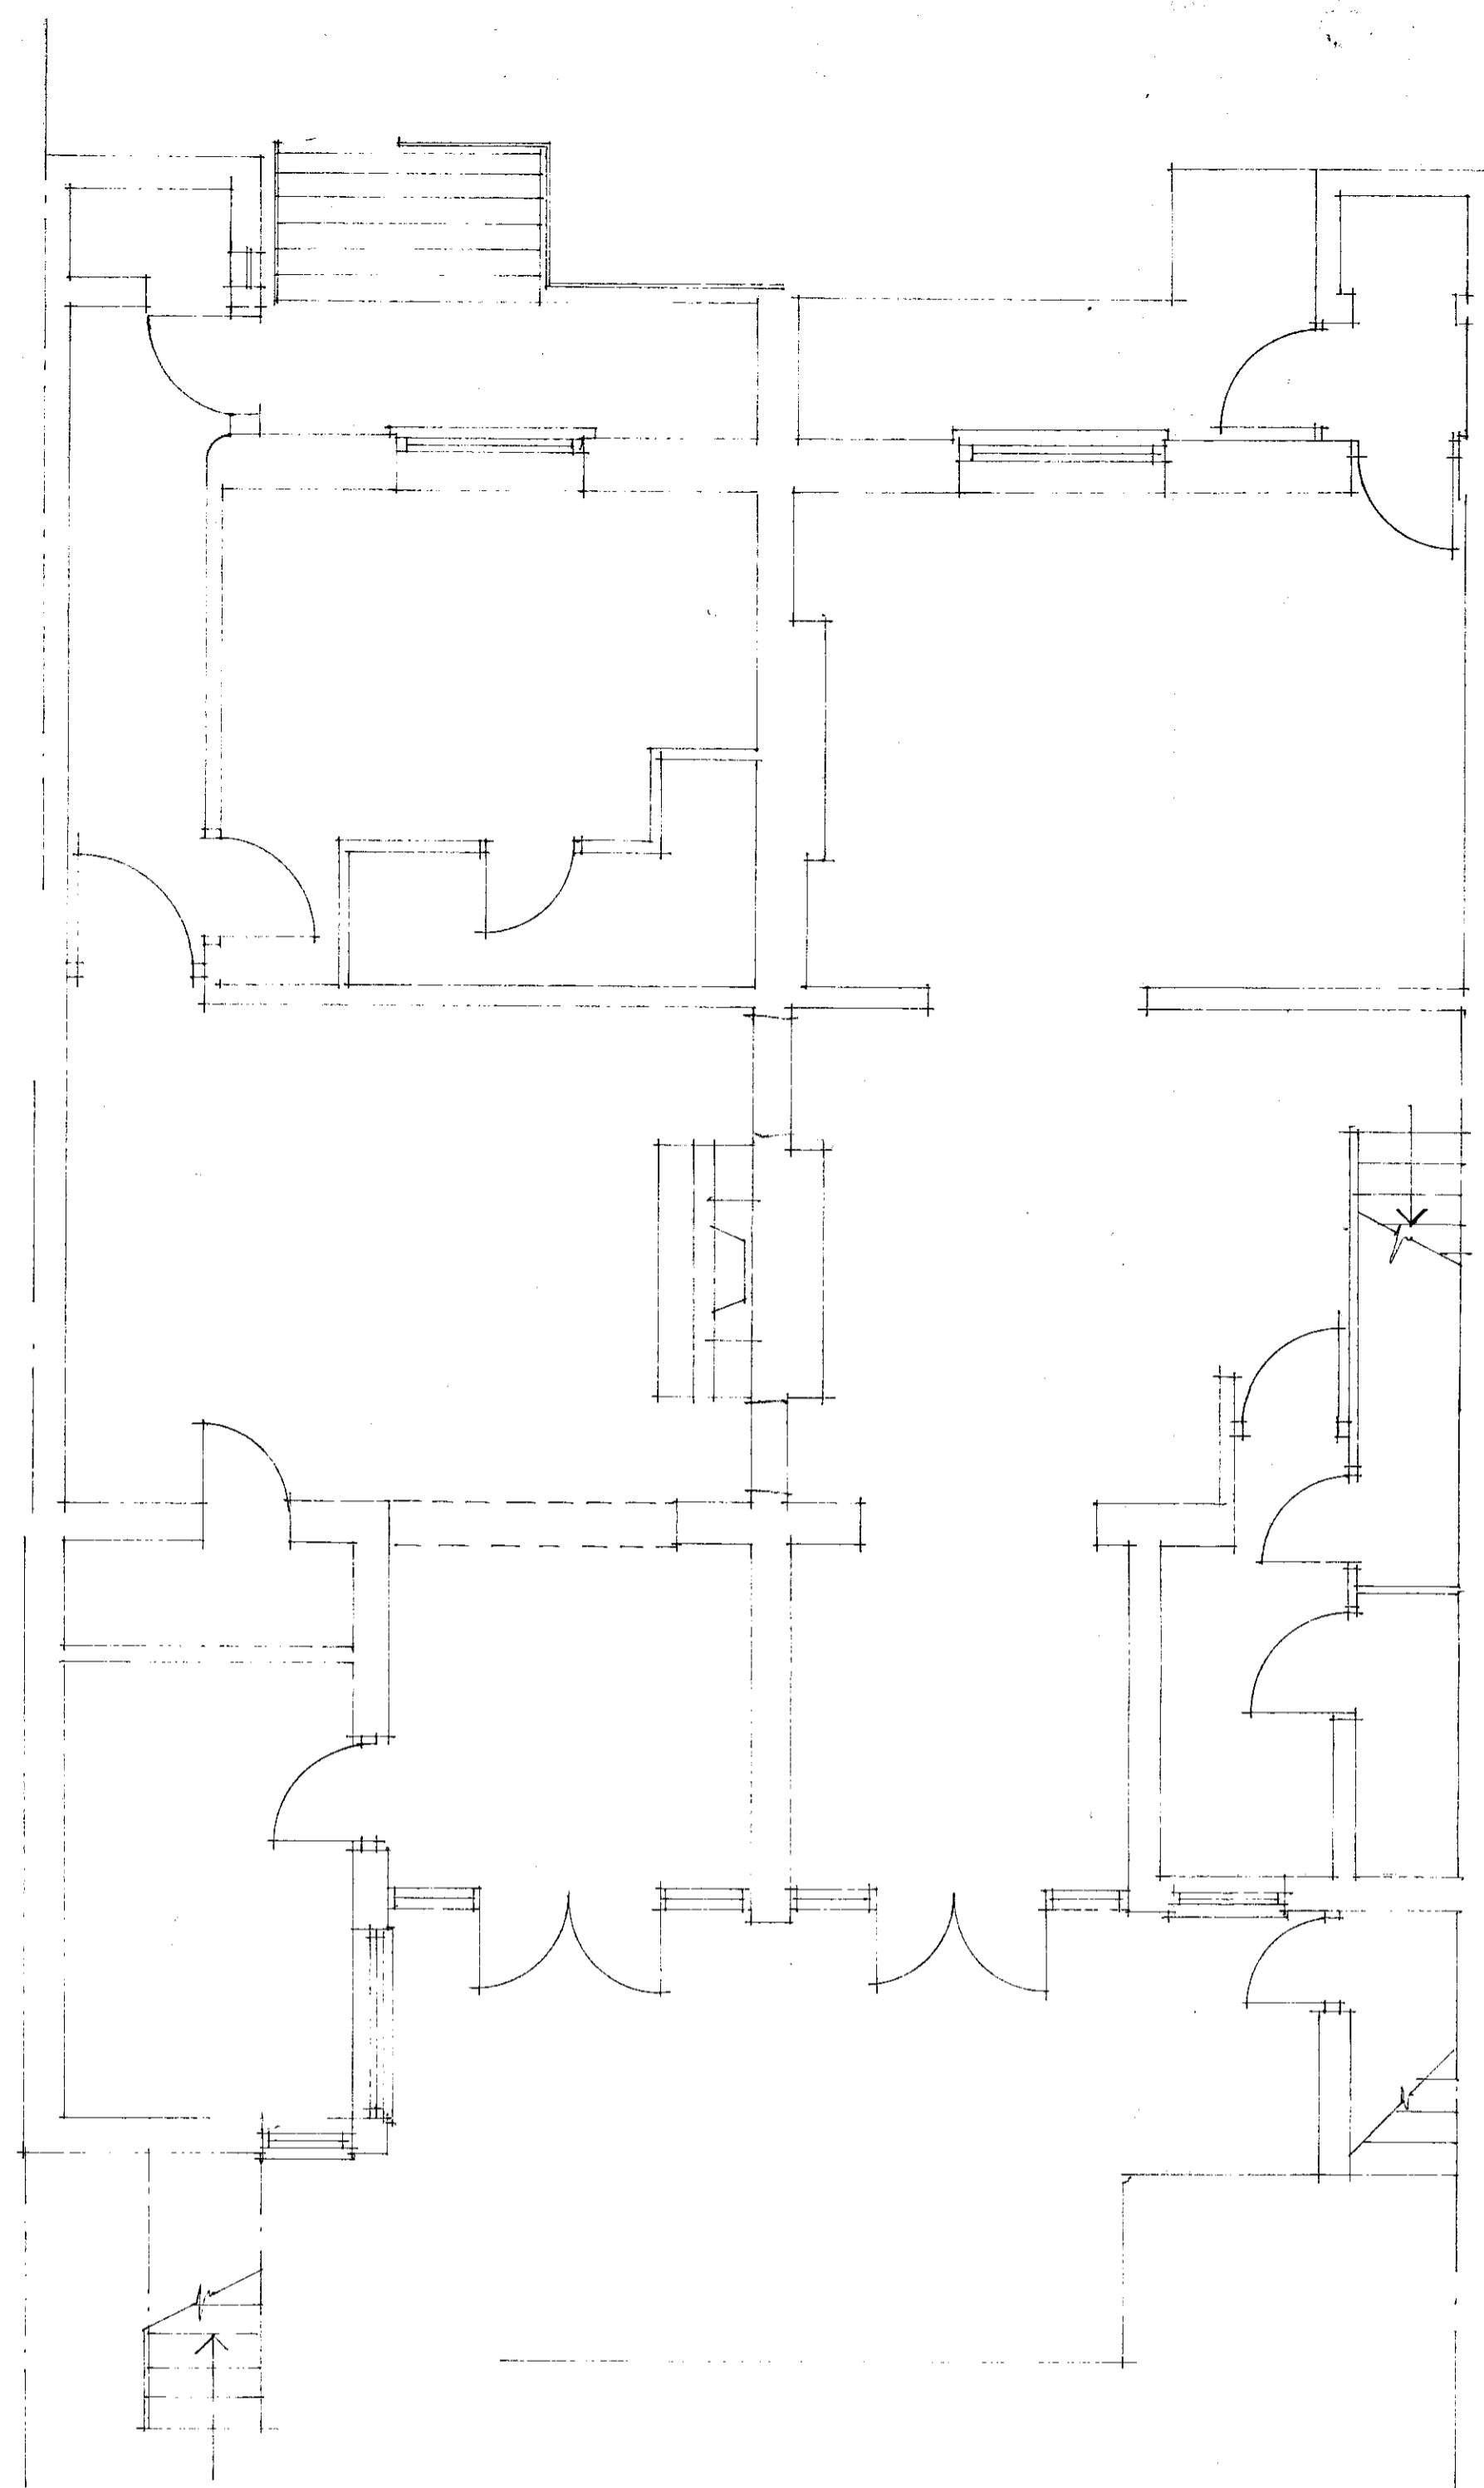



PP99/734 ①

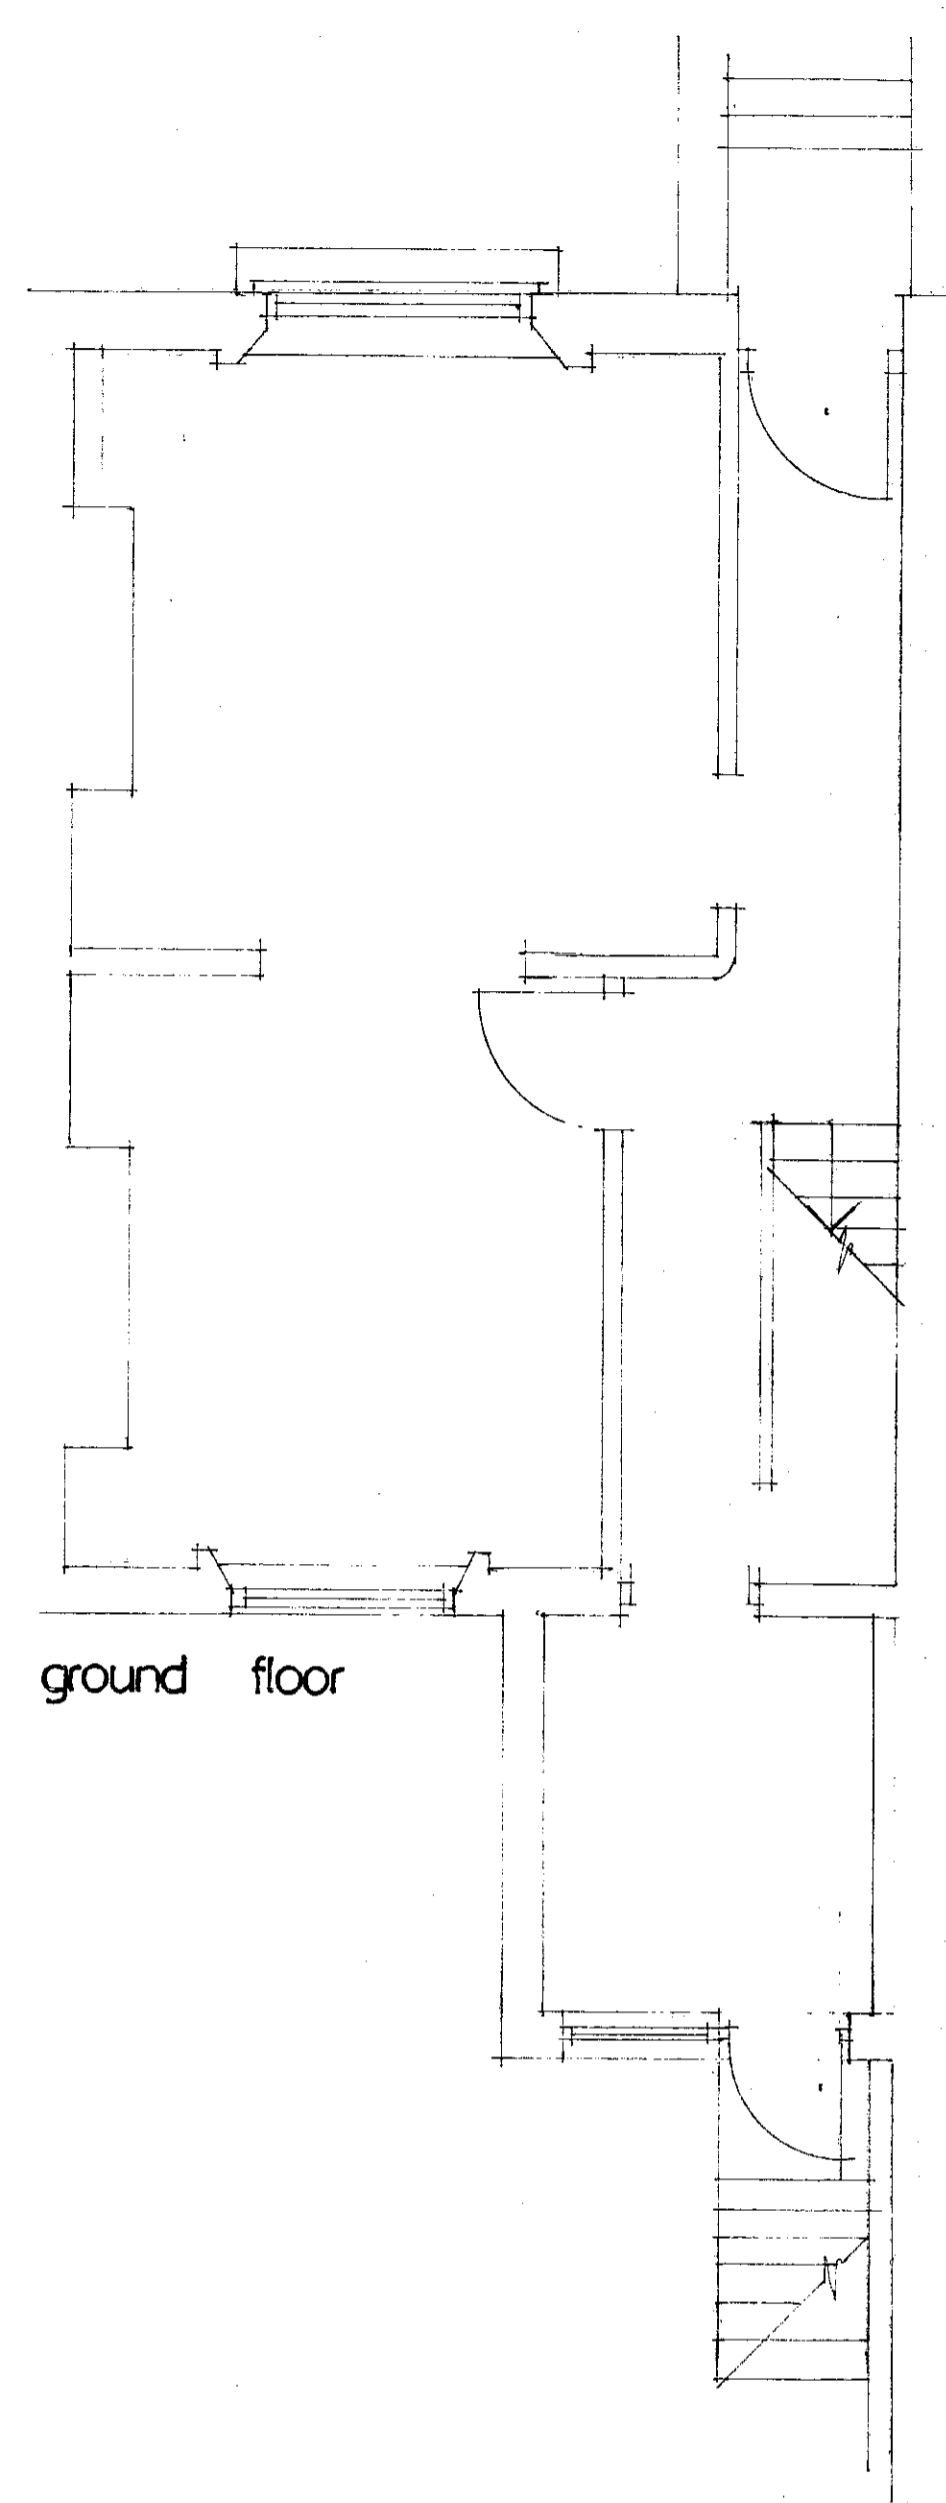

basement

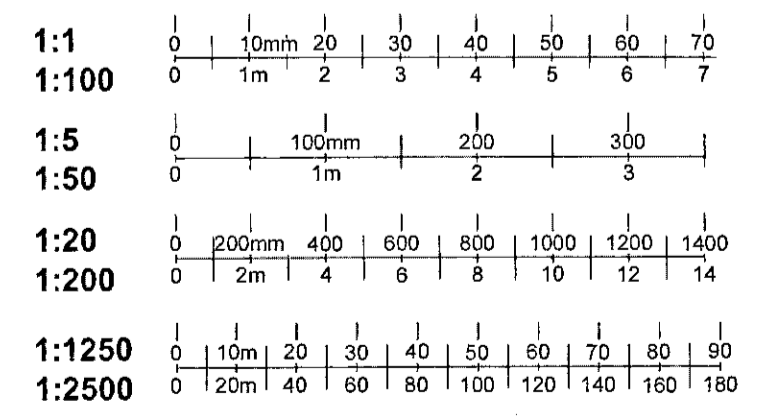


ground floor

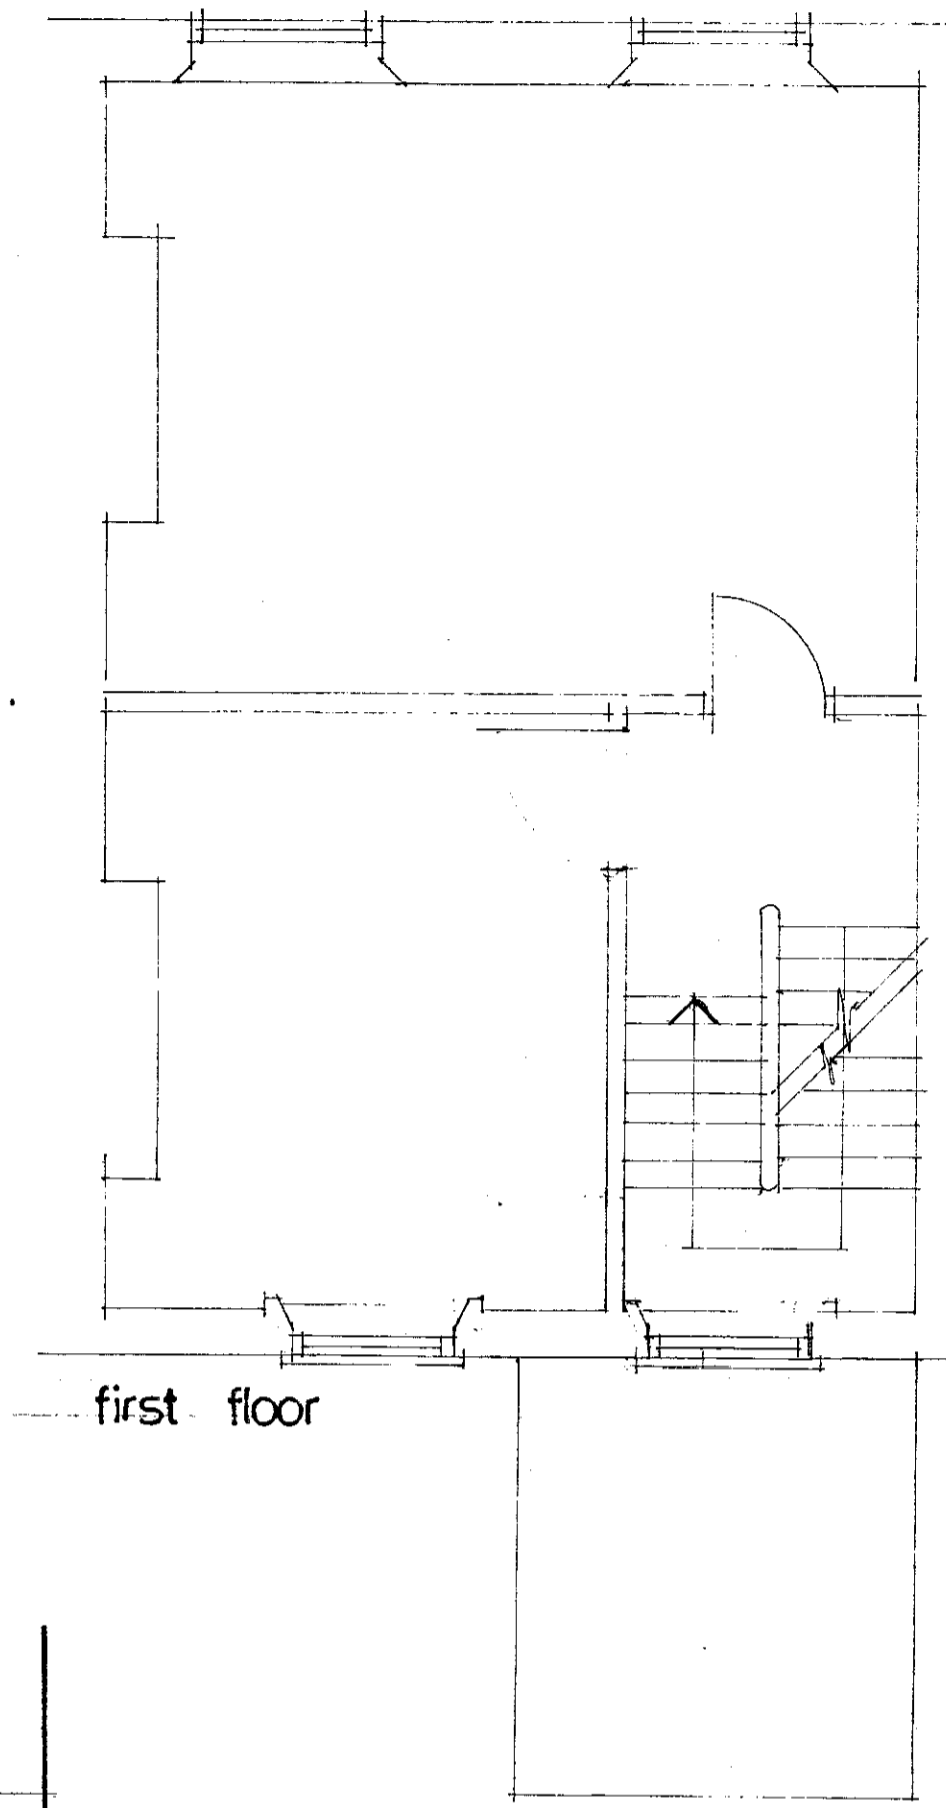

first floor



rear elevation

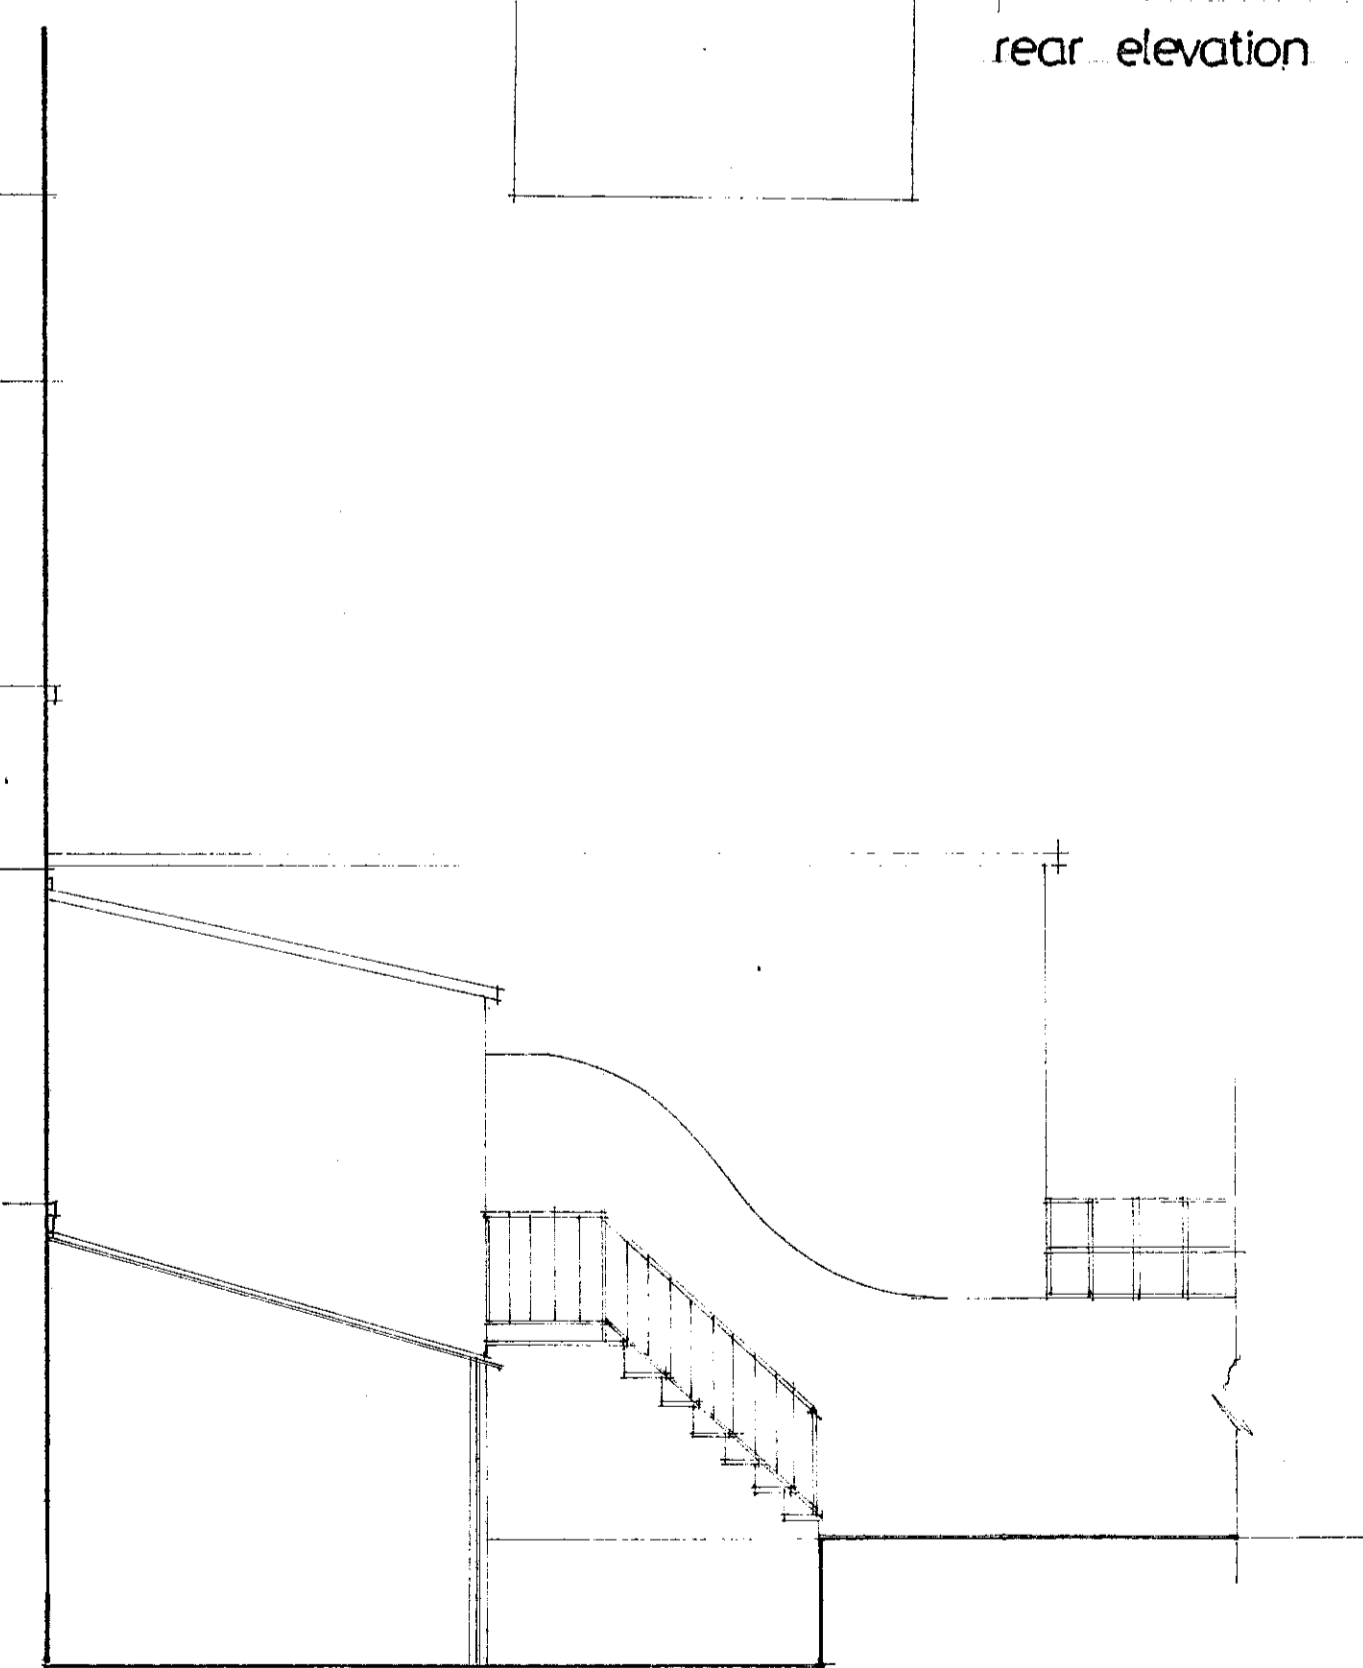


side elevation

REC'D
TOWN PLANNING
13 APR 1999
PROVIDED

Mr and Mrs S Prior - Palmer
20 Earls Court Gardens LONDON SW 5
as existing

1:50

PP990734

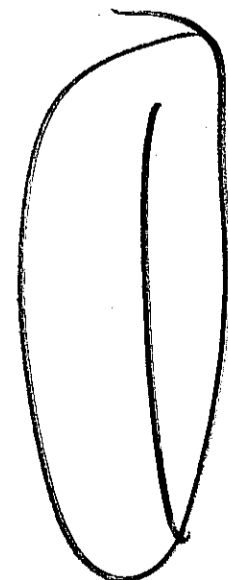

FALCONER
RICHARD
ARCHITECT



Richard Falconer RIBA

Architect



March 99

443

TP99/734 (2)

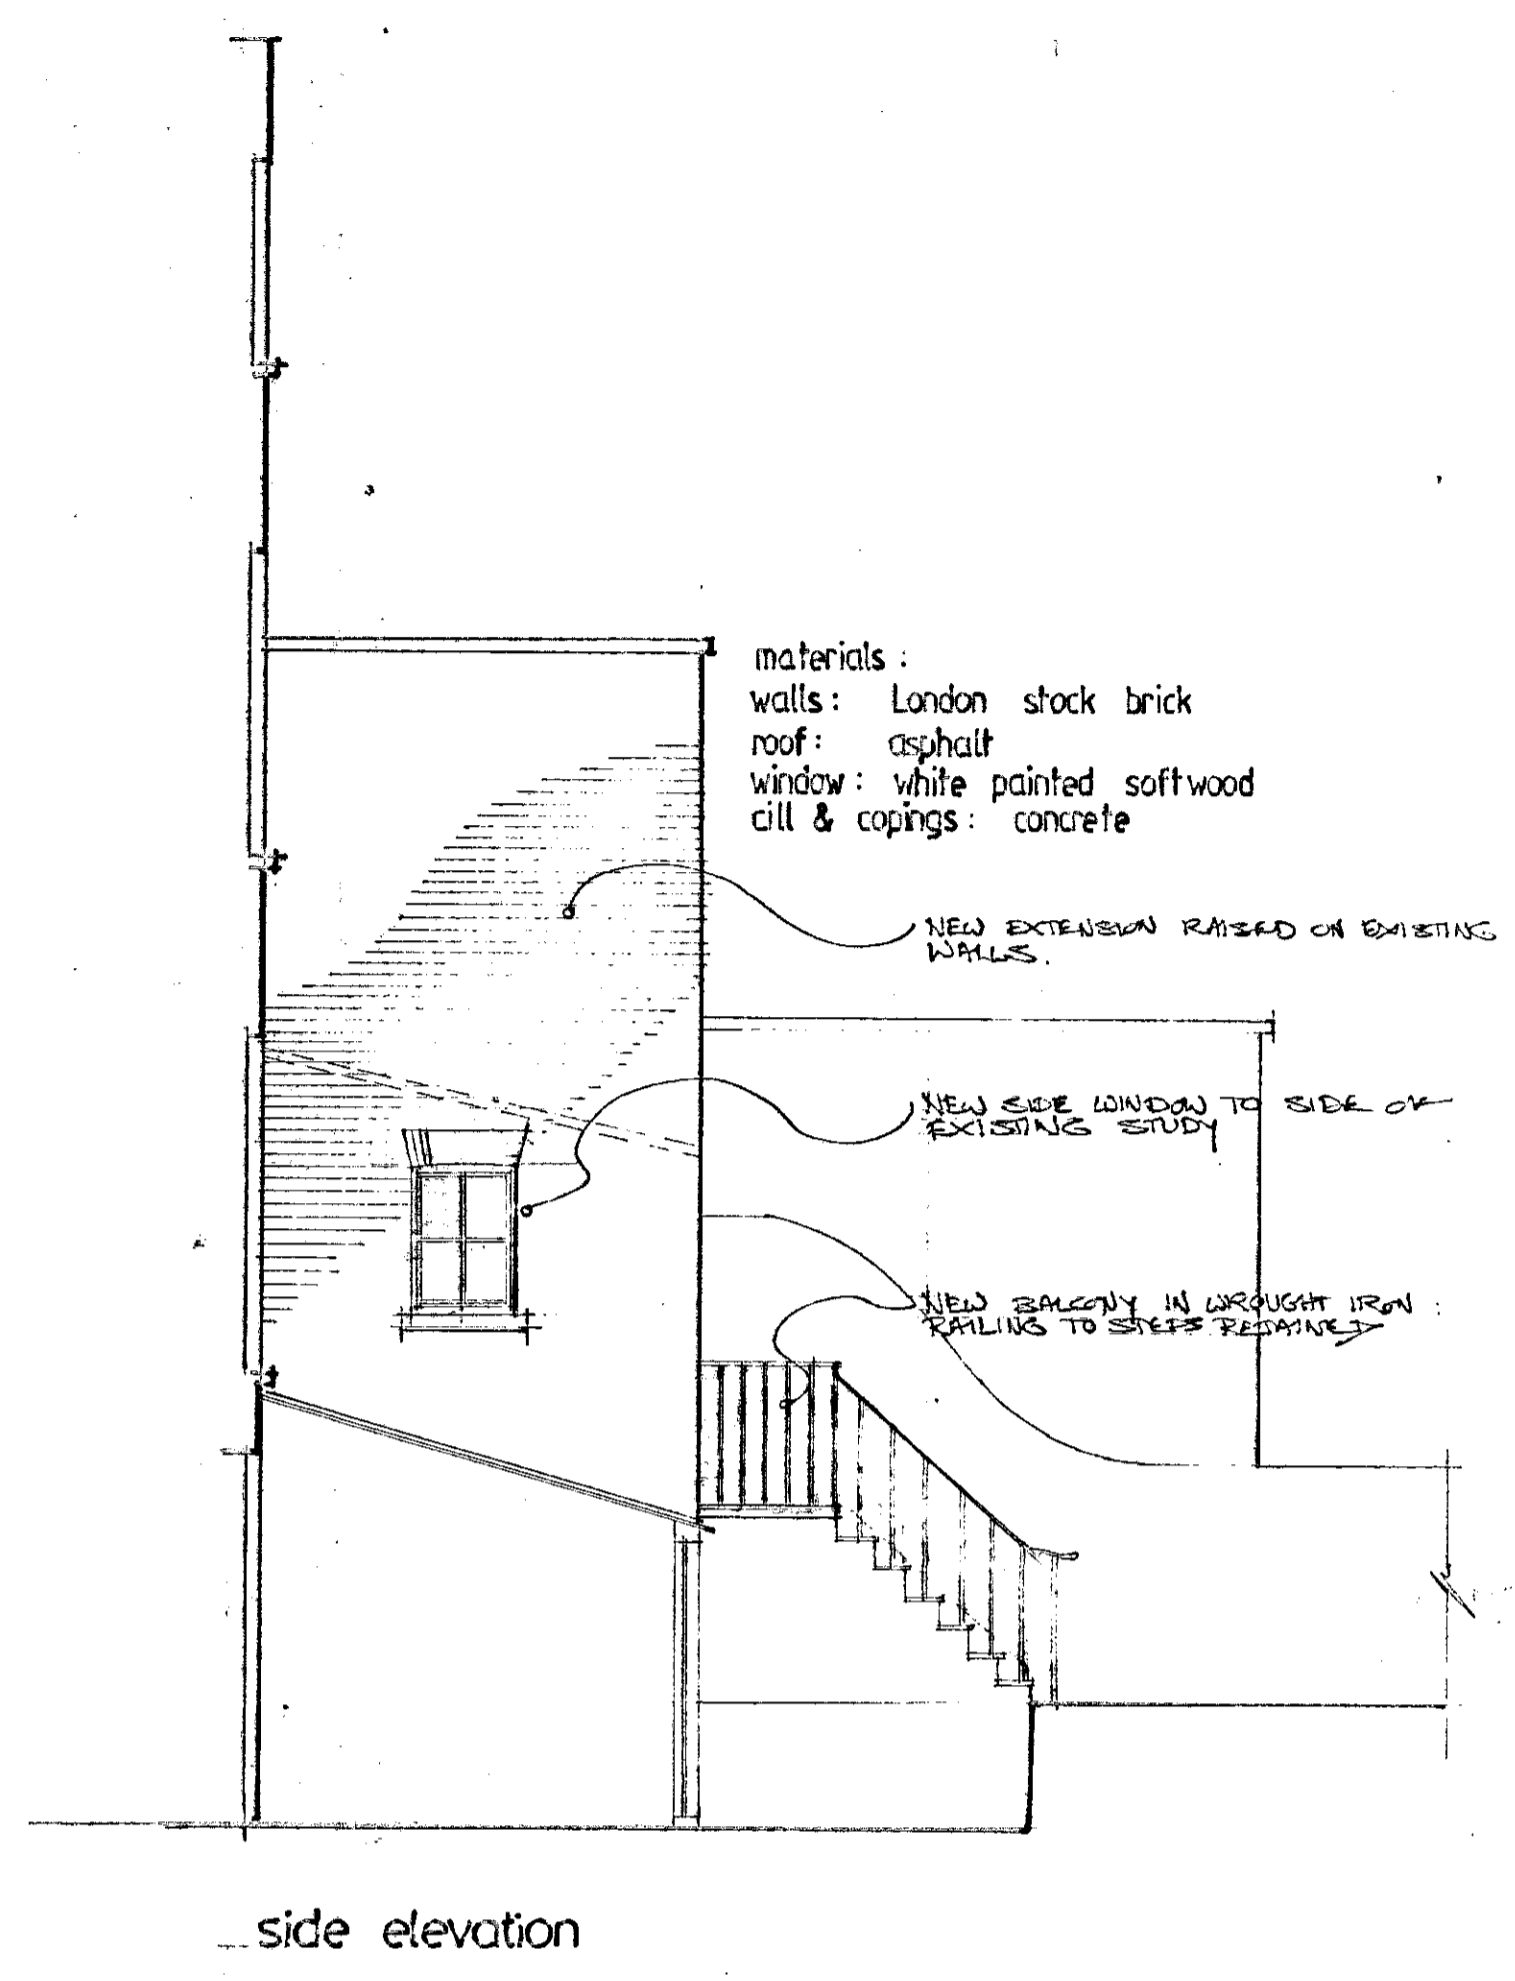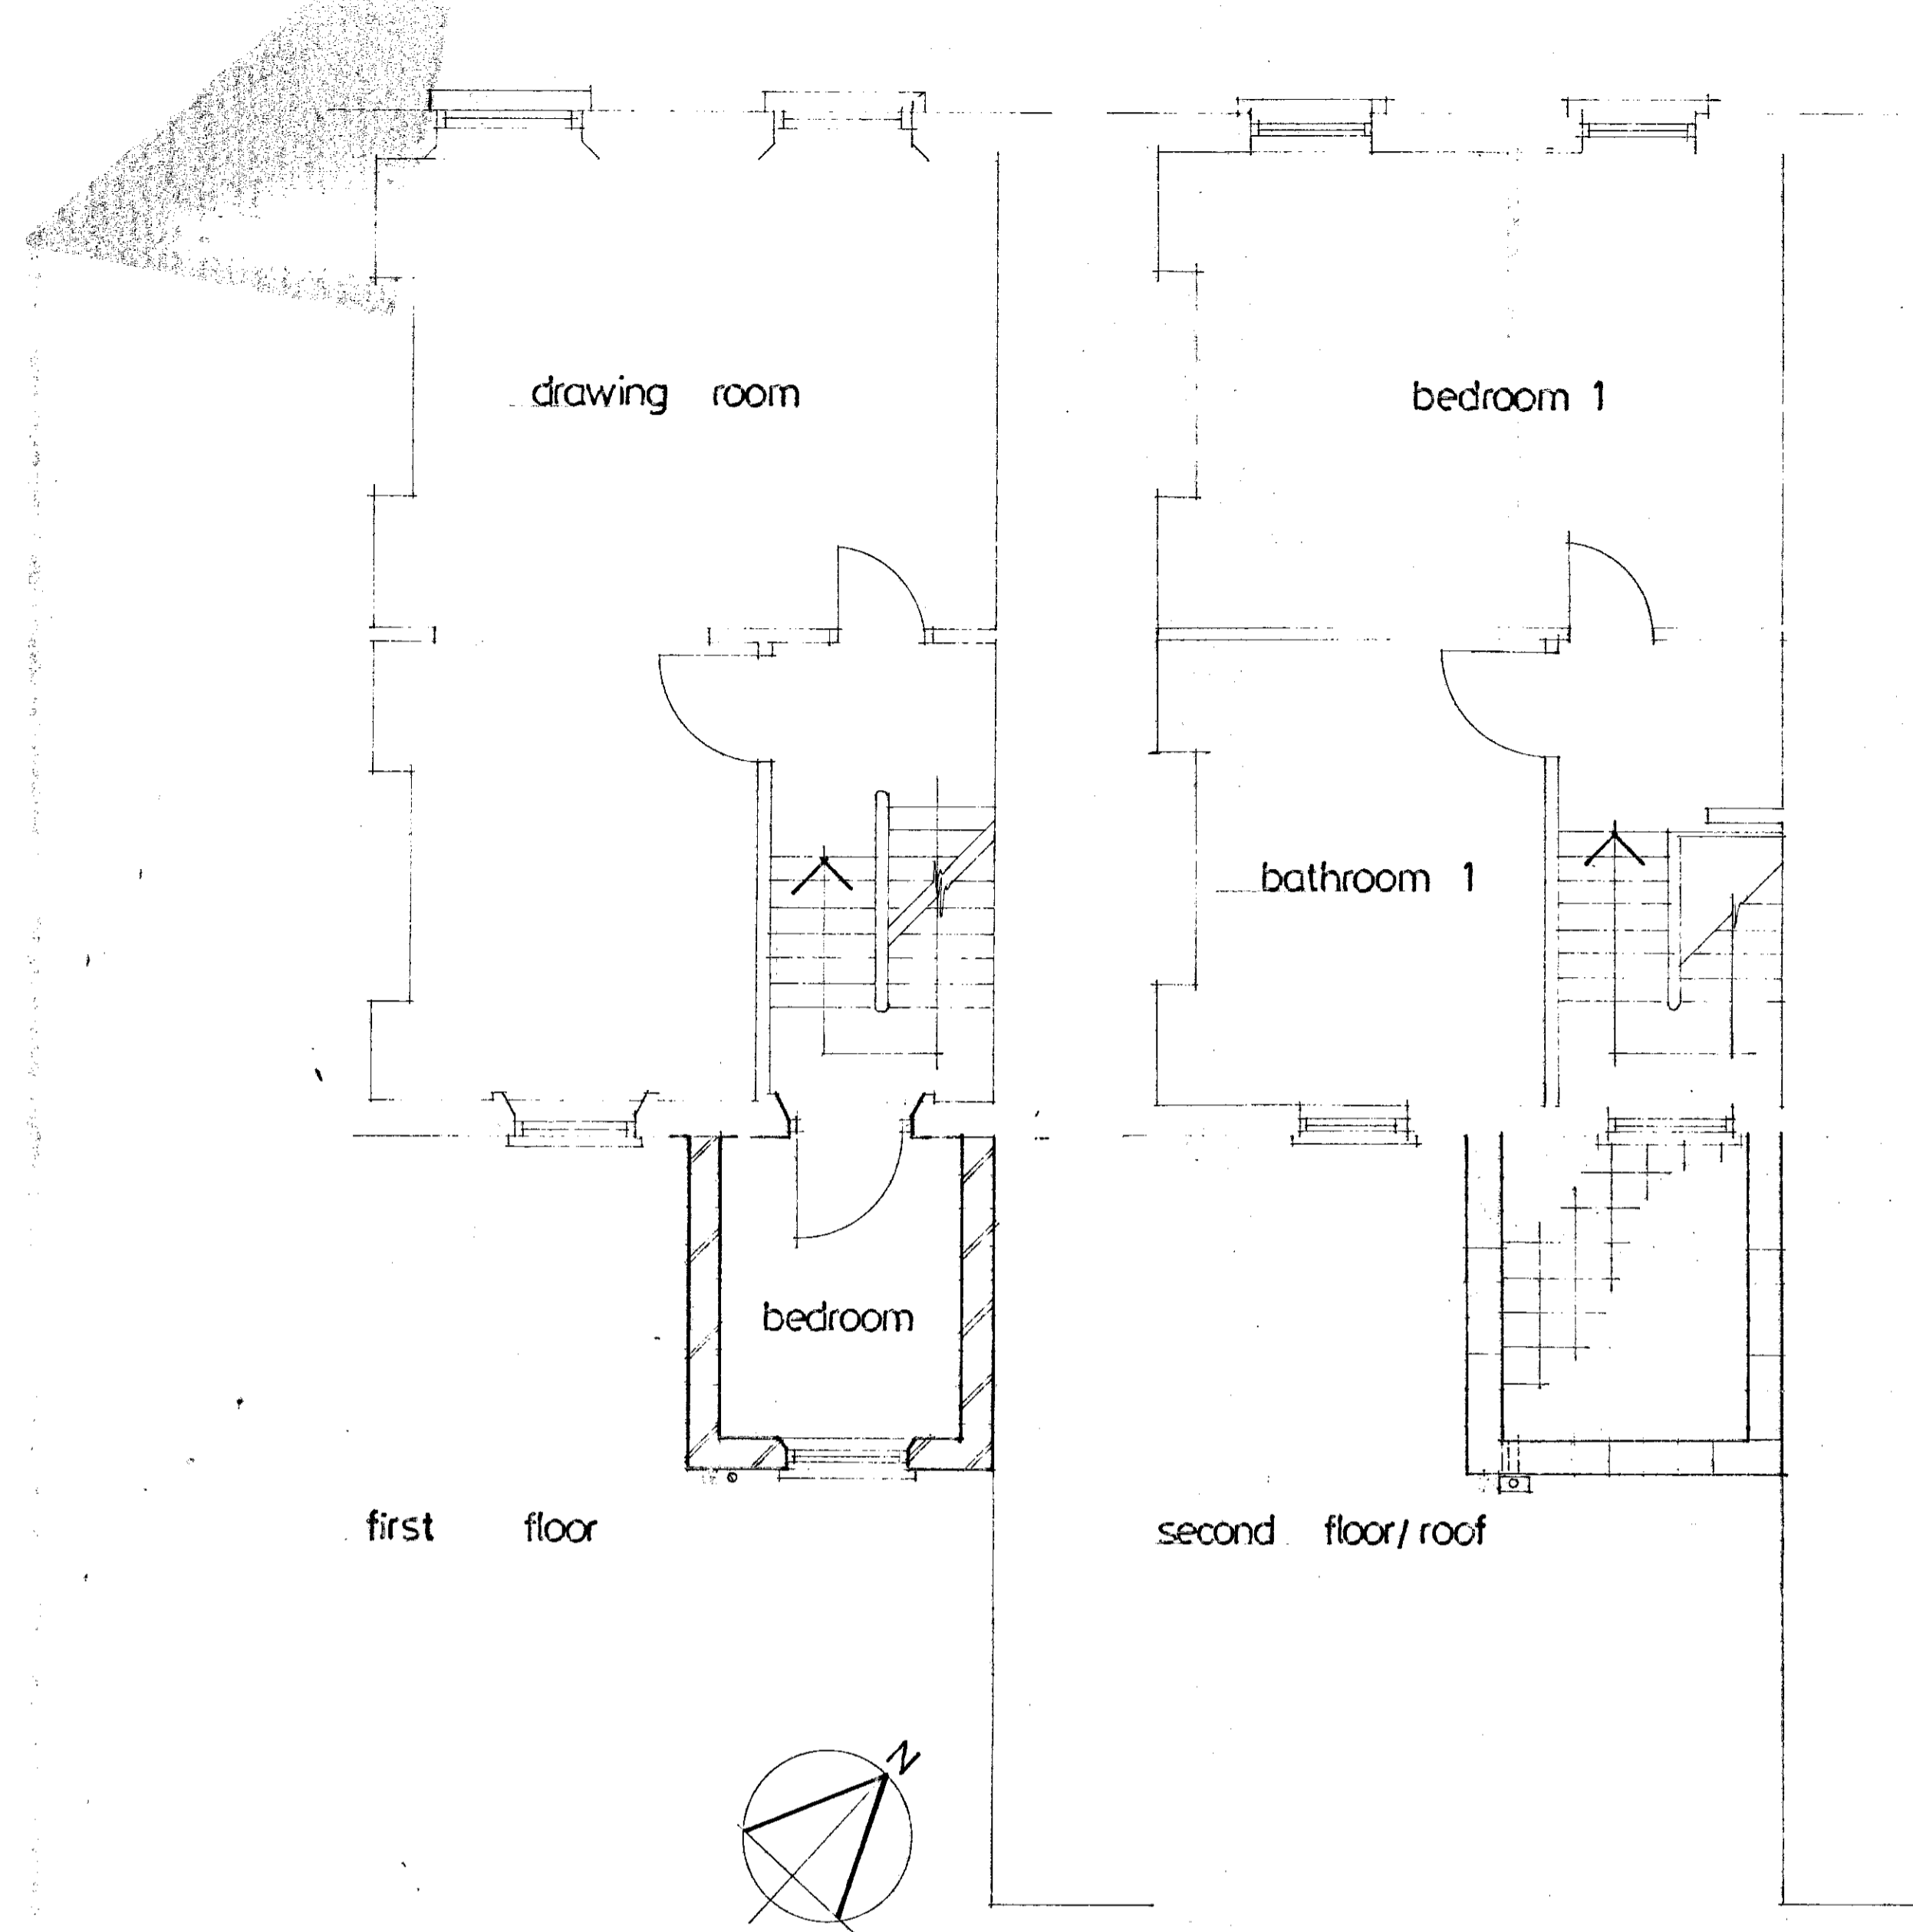

H.B.K. & C.
TOWN PLANNING
19 MAY 1999
RECEIVED

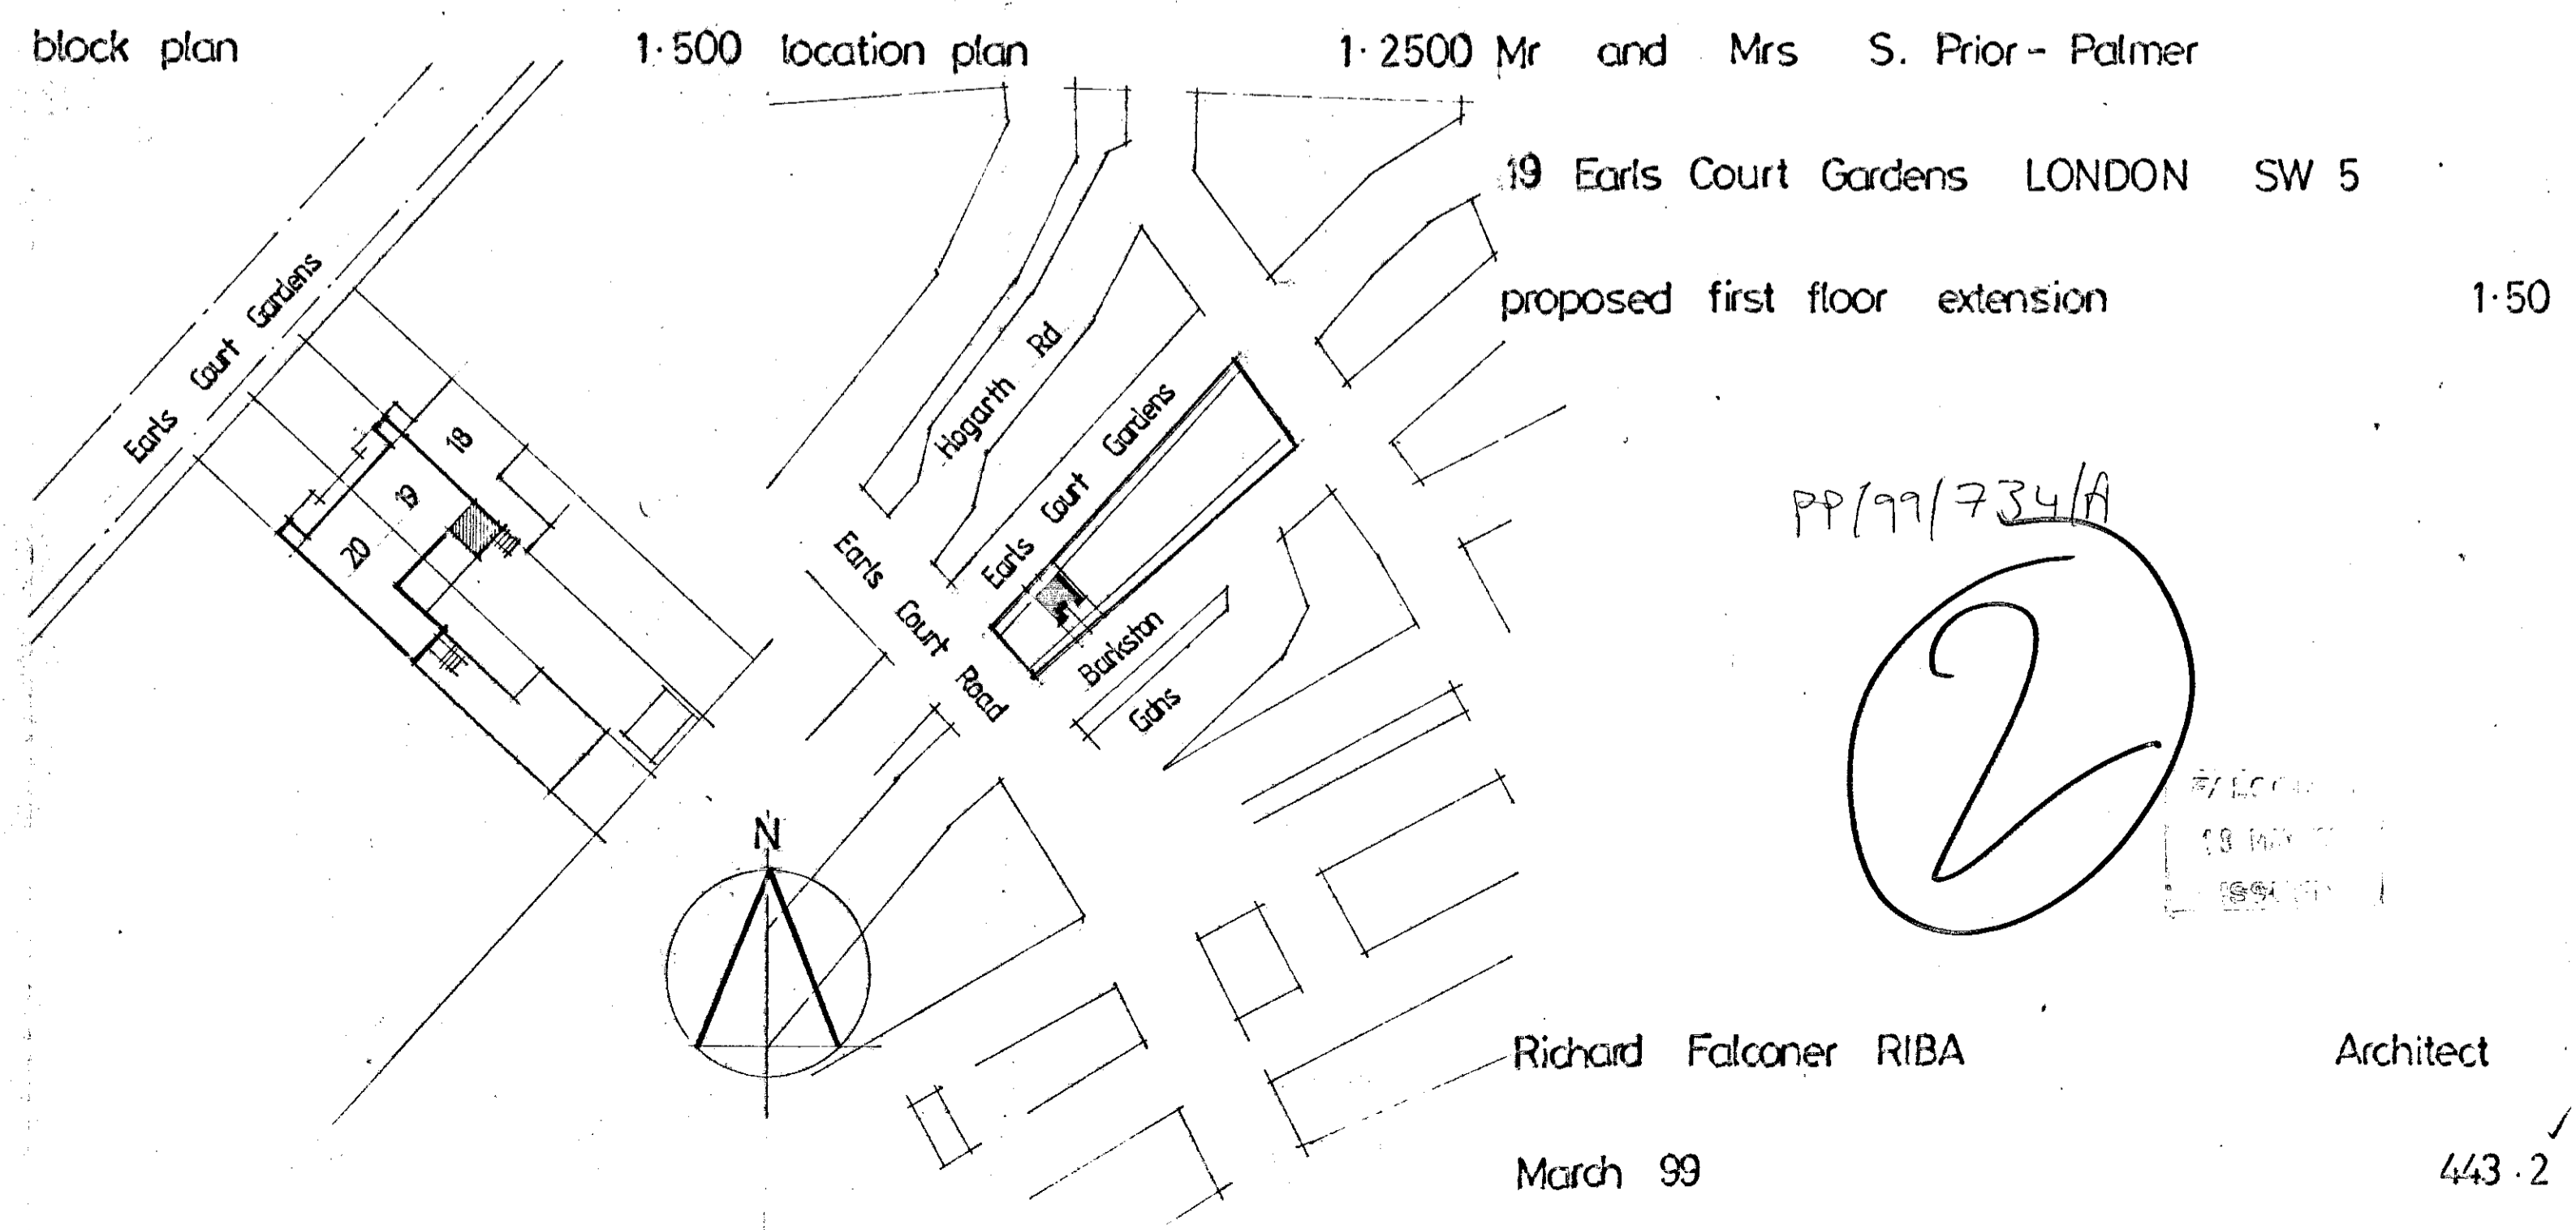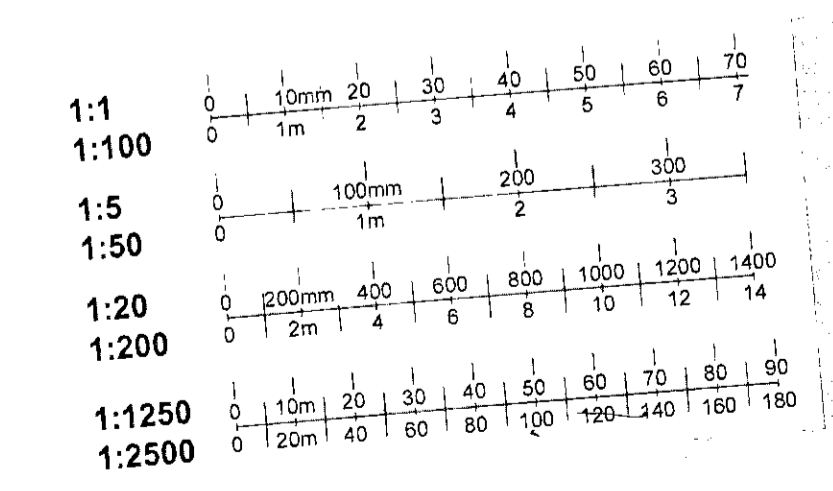

PP/99/734/A

(2)