

SITE DISPLAY
 HOARDING ON
 304 'DURAL'
 BACKING,
 EACH OF 4^N PANGS
 HAS 3^N 'SIGN-FIX'
 CHANNEL AT BACK.
 HOARDING SIZE
 6100 W X 6000 D.
 9/ALL

20X3 M.S GAKY,
 FIXING BANDS

14-3/8" DIA CE
 X 5 THK

FOURTH GAIN.

RAILINGS

PAVEMENT

88-4/8
 CHS
 BRACING

3200

ATTN MR J. NEAL

SITE SIGN BOARD.
STEELWORK PROPOSAL.

MANCHESTER (SOUTH) LTD.
 9 BELMONT ROAD
 MANCHESTER M14 6PP ESTATE
 THORNTON HAY, BRIGHLEIGH
 WEST YORKSHIRE
 Phone: (0209) 663565


PP/99/2528A

PROPOSED DISPLAY HOARDING
SUPPORT POSTS.

4^N RES'D THUS

DELEGATED
 J.N.A.L.
 2000
 action

- 1:1
- 1:100
- 1:5
- 1:50
- 1:20
- 1:200
- 1:1250
- 1:2500

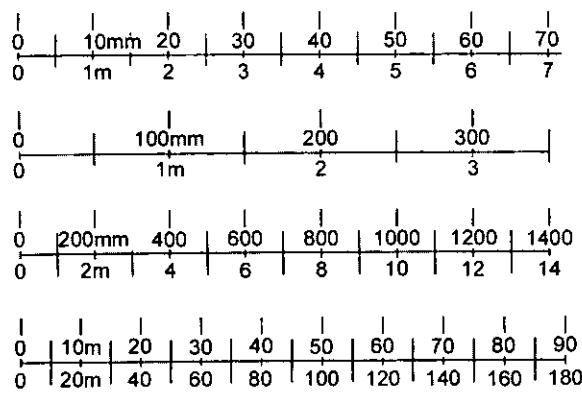

GARDEN LEVEL
 COMPACT SOIL WITH
 SHRUBS

①

SHEPHERD HILLS MUSEUM
 THE NATURAL HISTORY
 MUSEUM

RECEIVED [Signature]

DATE [Signature]

25 FEB [Signature]


COPY TO [Signature]

CM

US

DM

OS

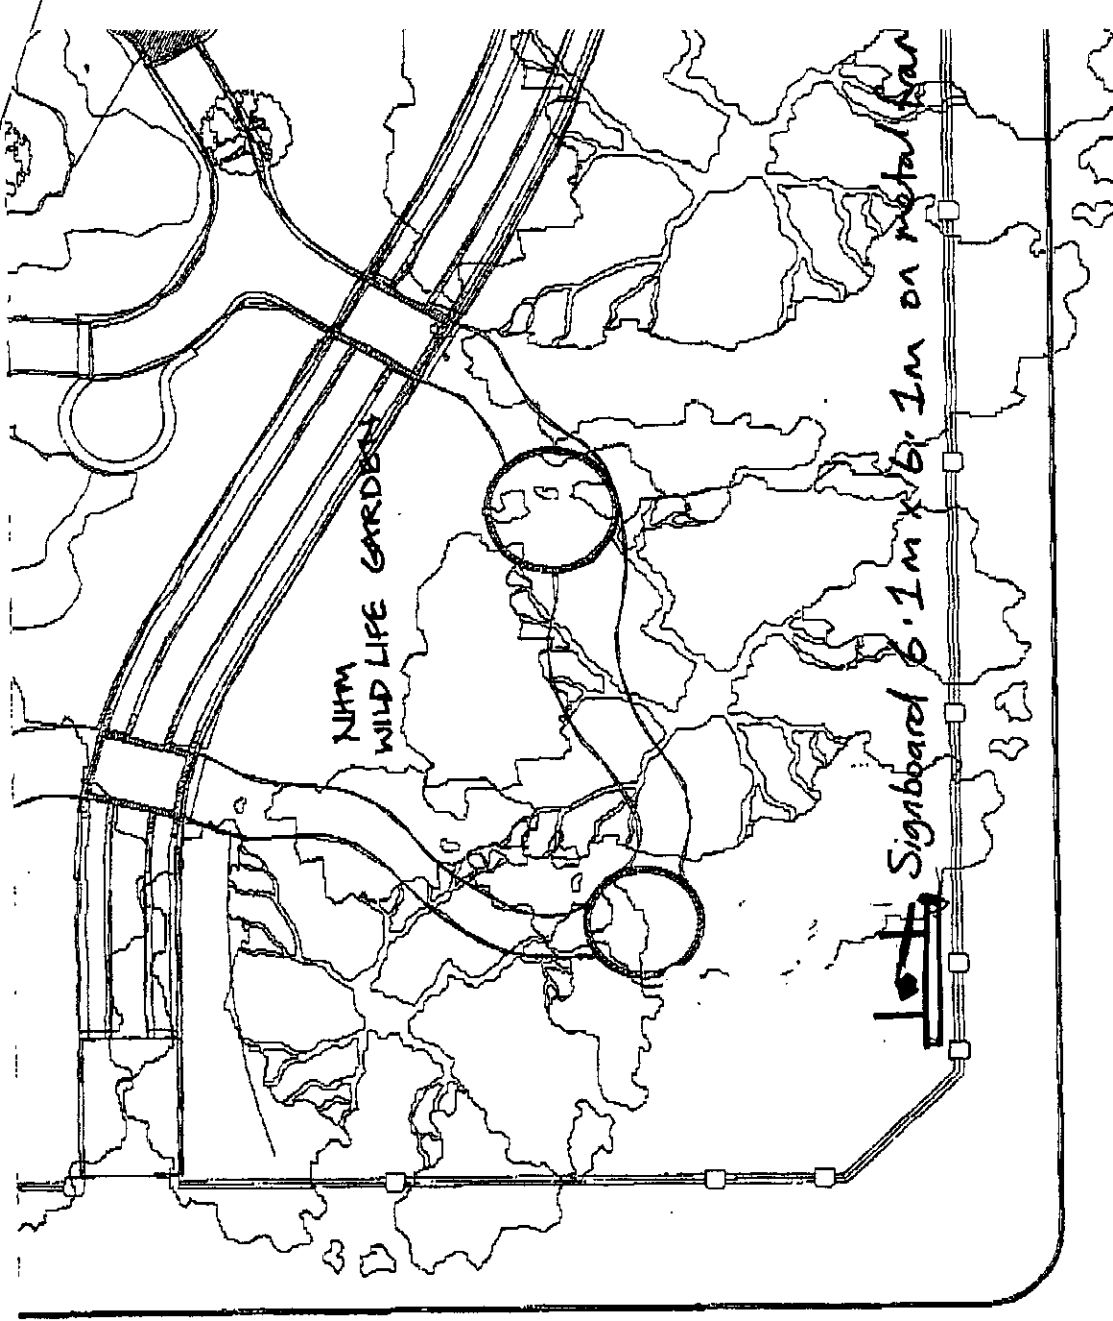

Hook for
The Natural Hist
SCALE 1:2



CROMWELL ROAD

QUEENSGATE RD

2

DELEGATED
APPROVAL
15 MAY 2000
No Objection


PP 992528

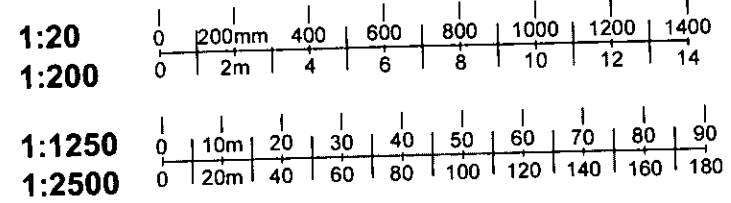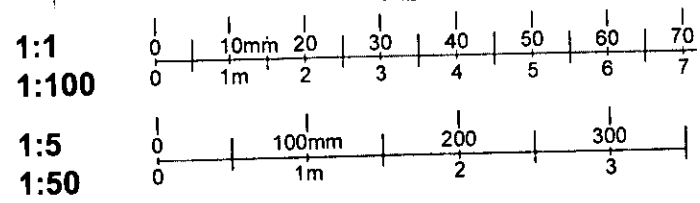

R.B.K. & C.
TOWN PLANNING



3

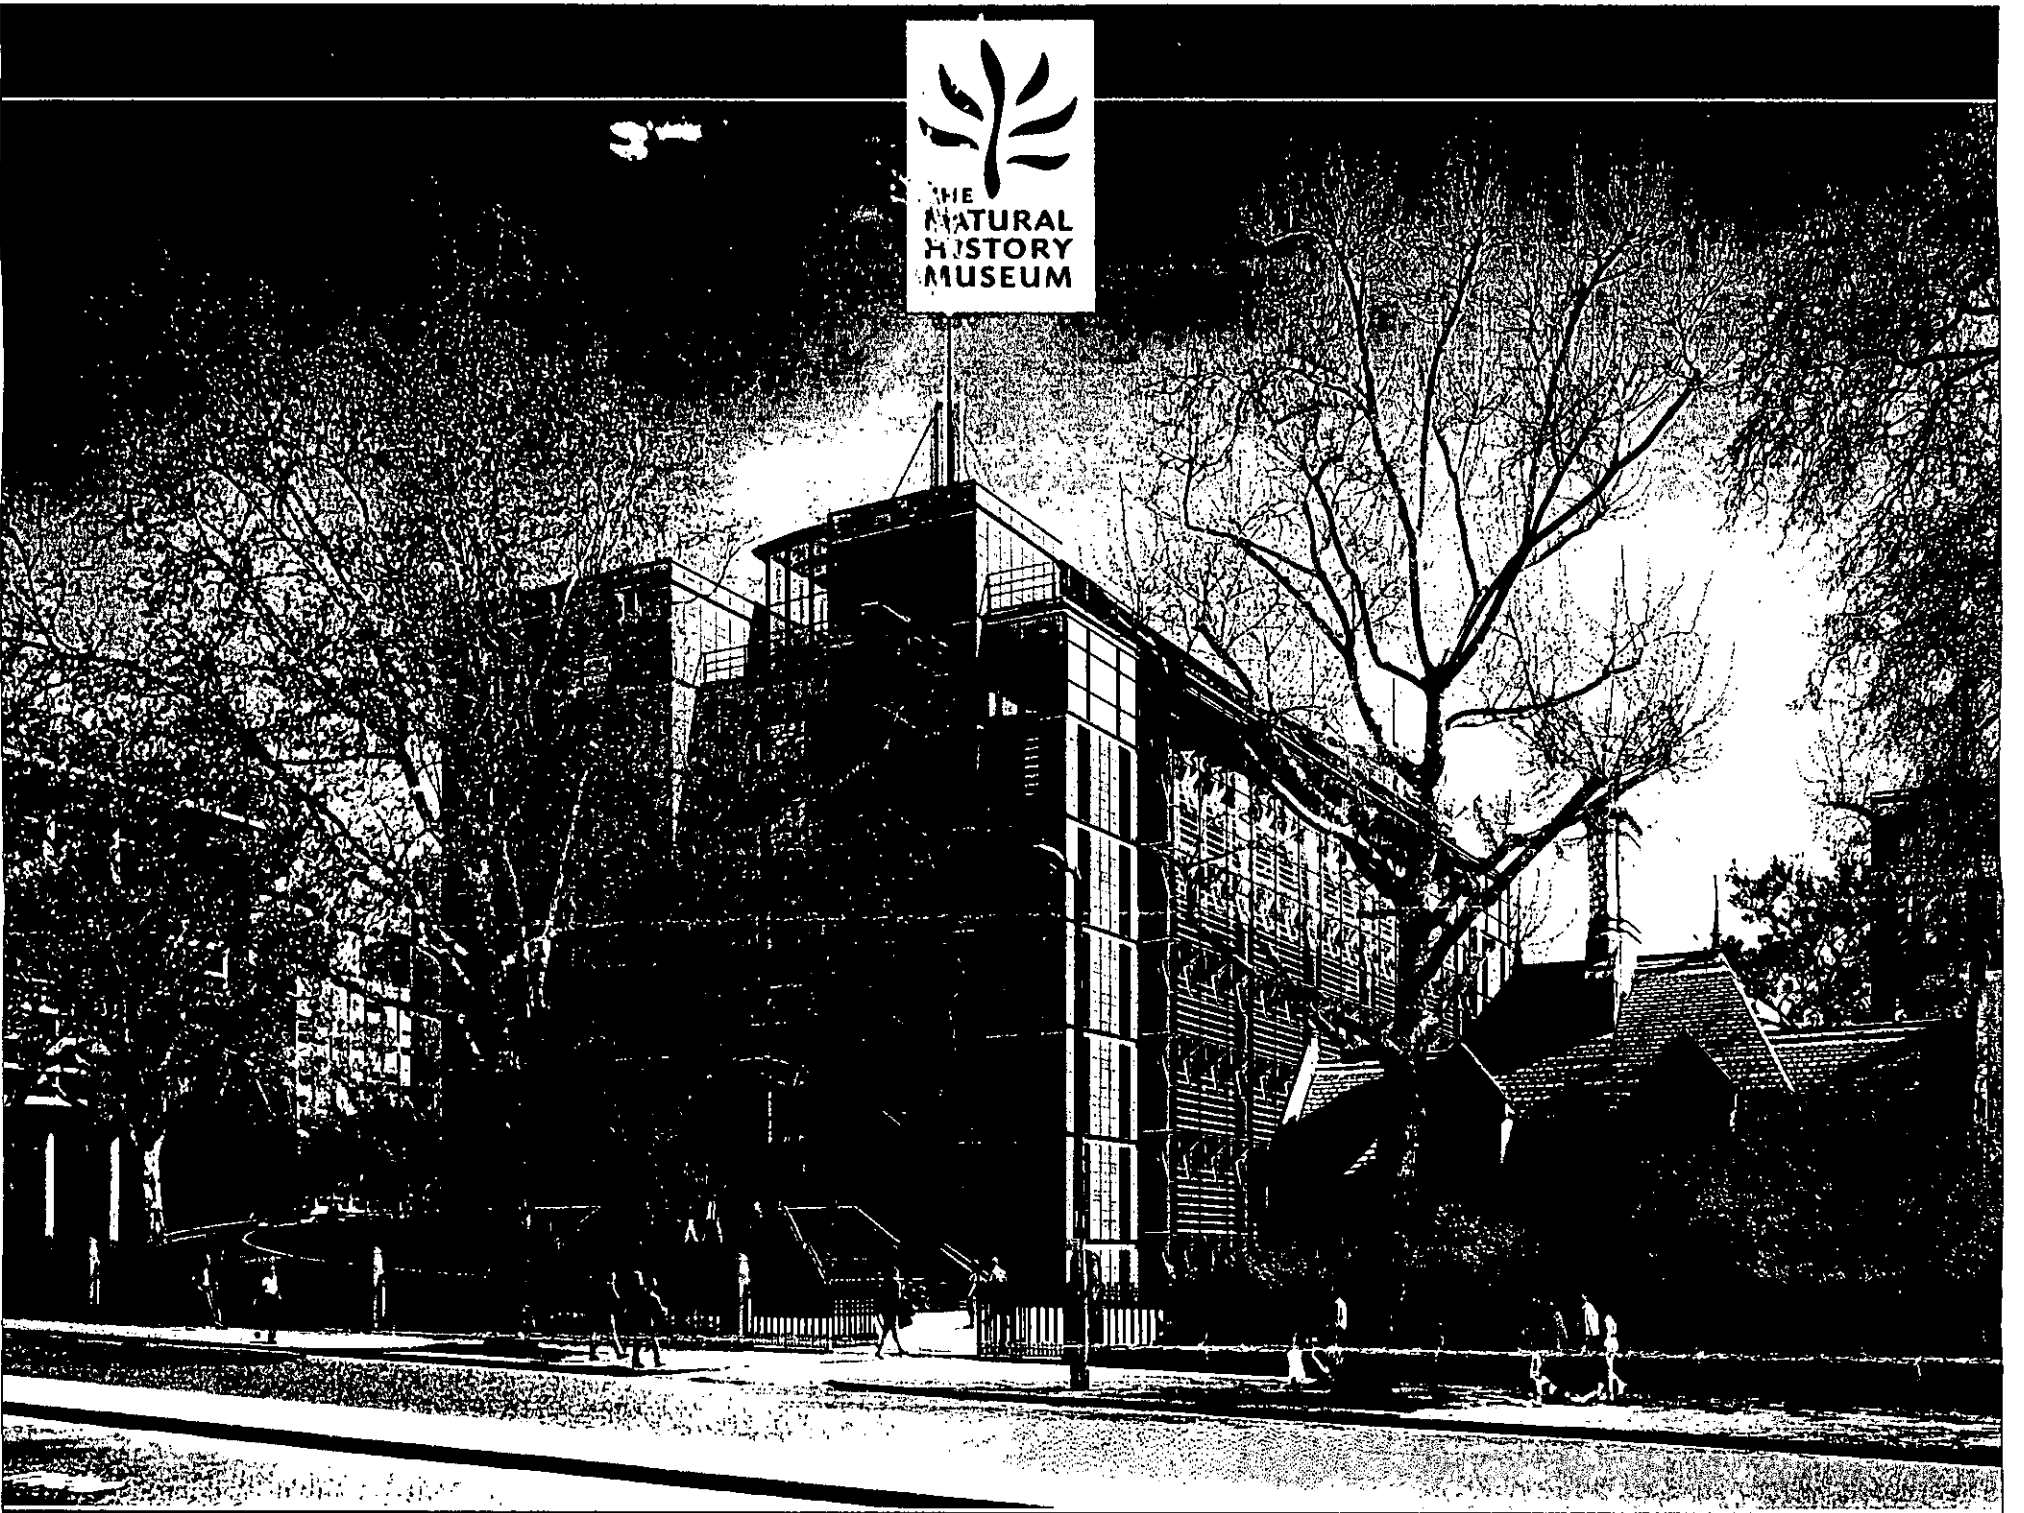


6100MM

New Life Sciences Building



ARCHITECTURE, INTERIORS, PLANNING,
PROJECT MANAGEMENT, CONSULTING.

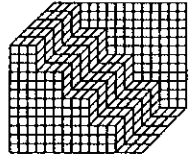

Buro Happold



OSPREY PROJECT MANAGEMENT

WATTS
AND PARTNERS

FRANKLIN ■ ■ ANDREWS

ARUP



Shepherd

6100MM

Natural History Museum New Life Sciences Building, main scheme board.

- Specification:** Constructed in 18mm exterior grade red wood ply with a structural timber backing frame. All exposed surfaces are finished in gloss paint. For ease of transportation and installation the sign will be supplied to site in sections each measuring 3.5m x 1.5m. Each section is fitted with sign fix channel and brackets ready for fixing to legs.
- Building visual:** The main artist impression will be printed on to an exterior grade vinyl material supplied pre-applied to the timber facia sections.
- Building title:** The "New Life Sciences Building" text is supplied on a Magnetic plastic coated material so as to allow for future amendments.
- Logos:** All logos will be displayed as shown in correct colours, produced in computer cut vinyl from artwork supplied by each consultant.

R.B.K.&C.
TOWN PLANNING
- 9 DEC 1999
RECEIVED

PP992528