




BASEMENT

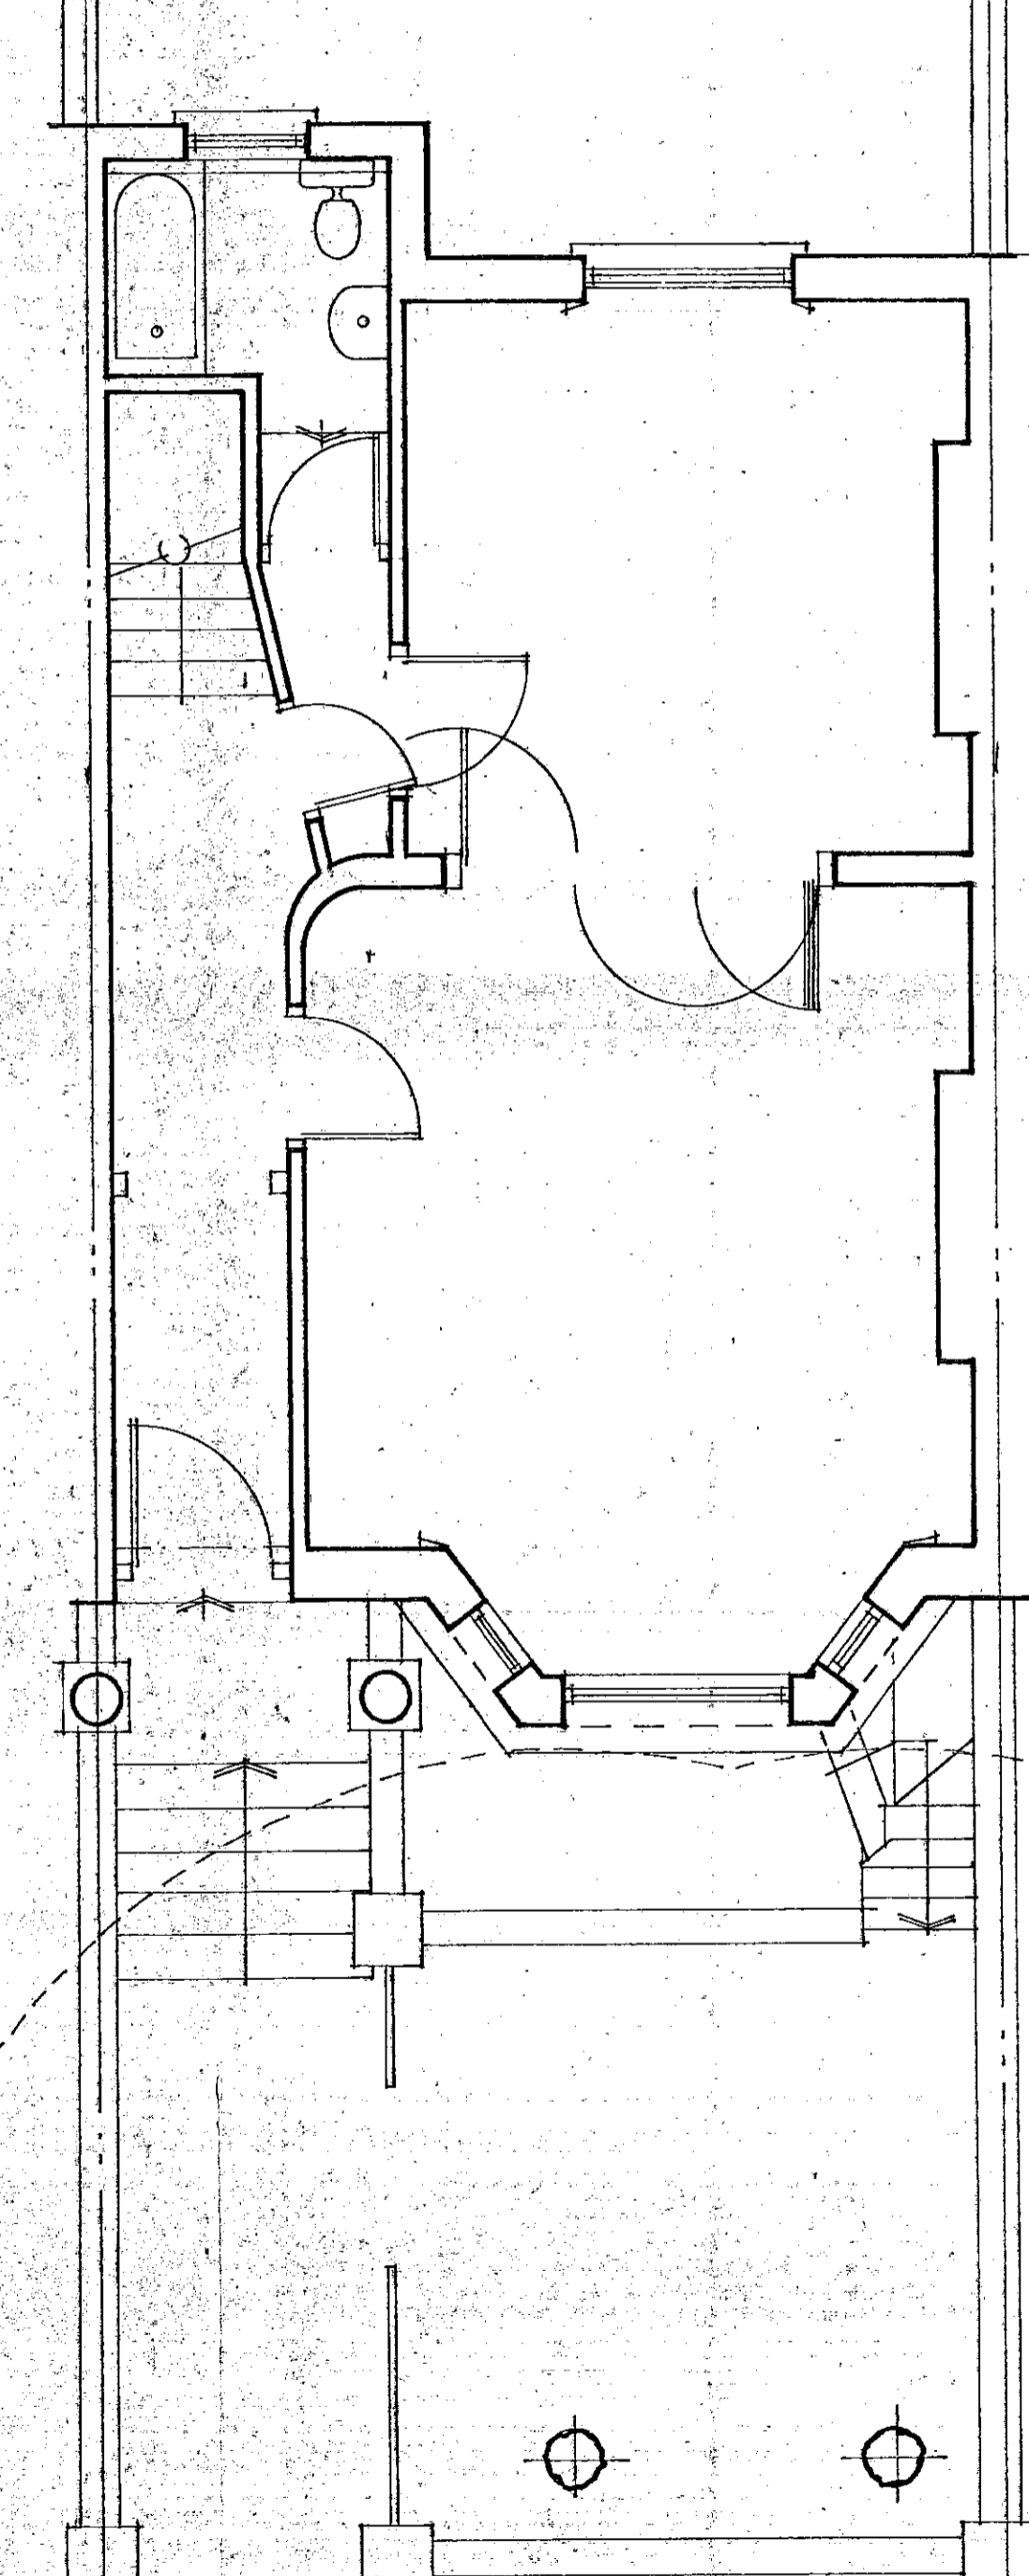


GROUND FLOOR

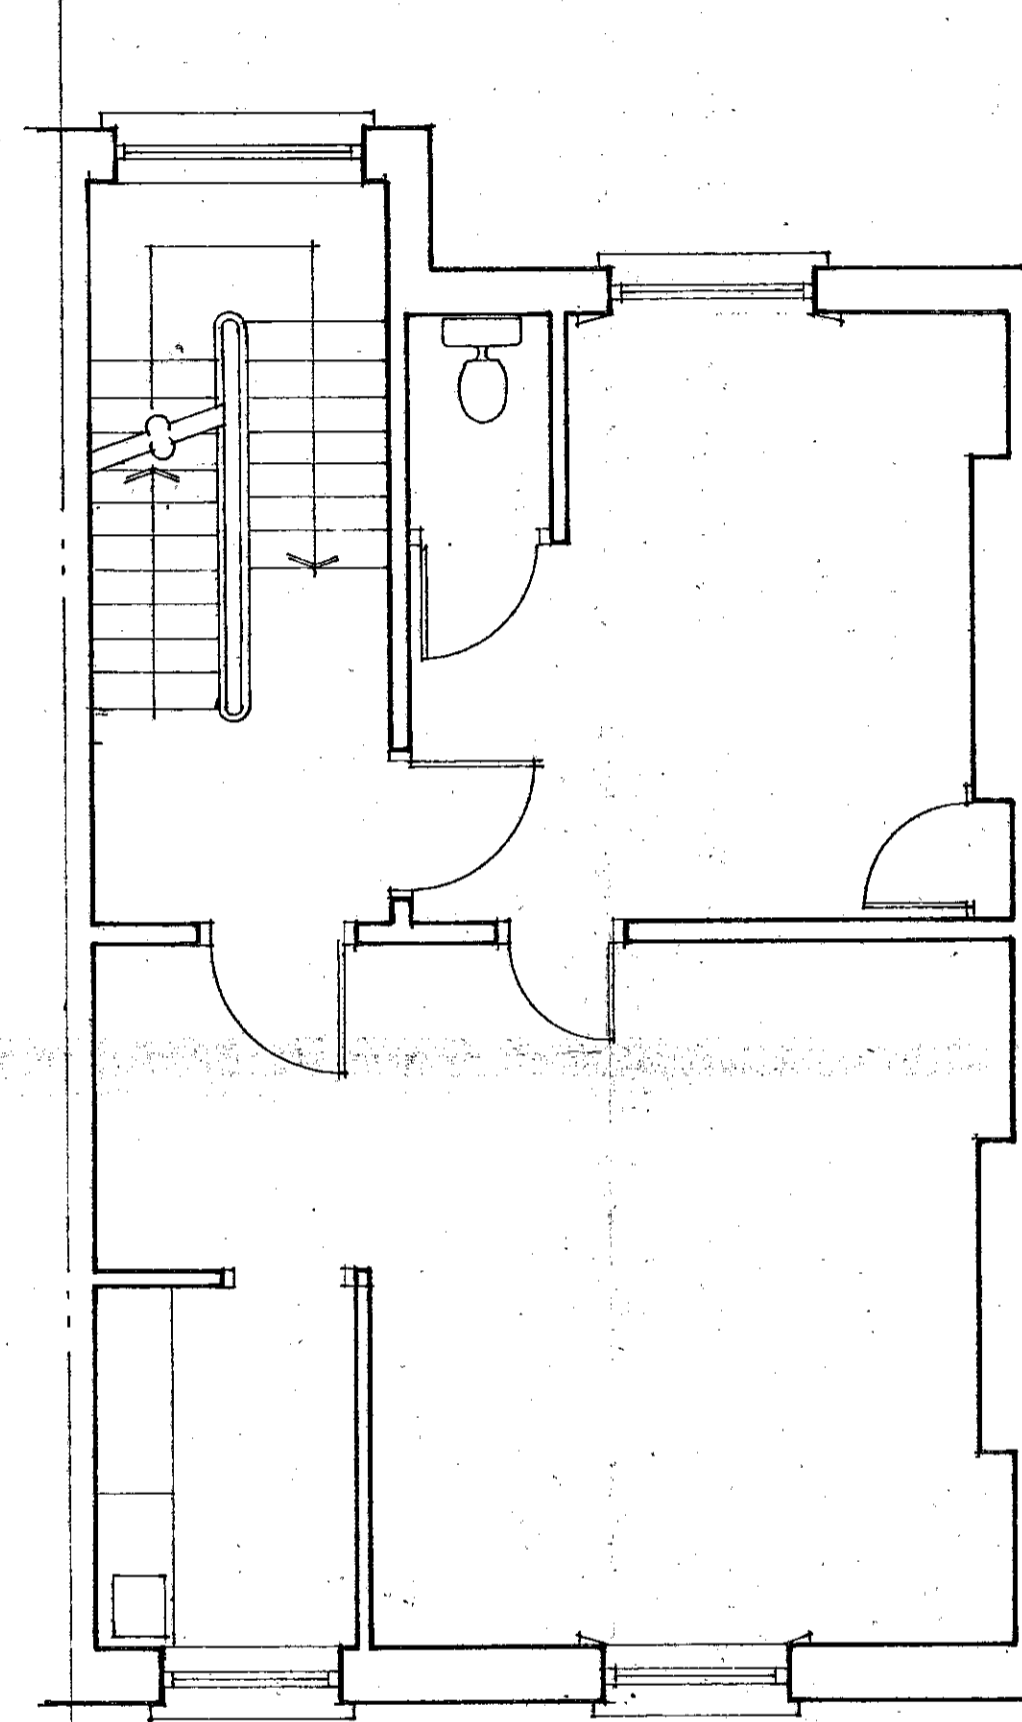

FIRST FLOOR

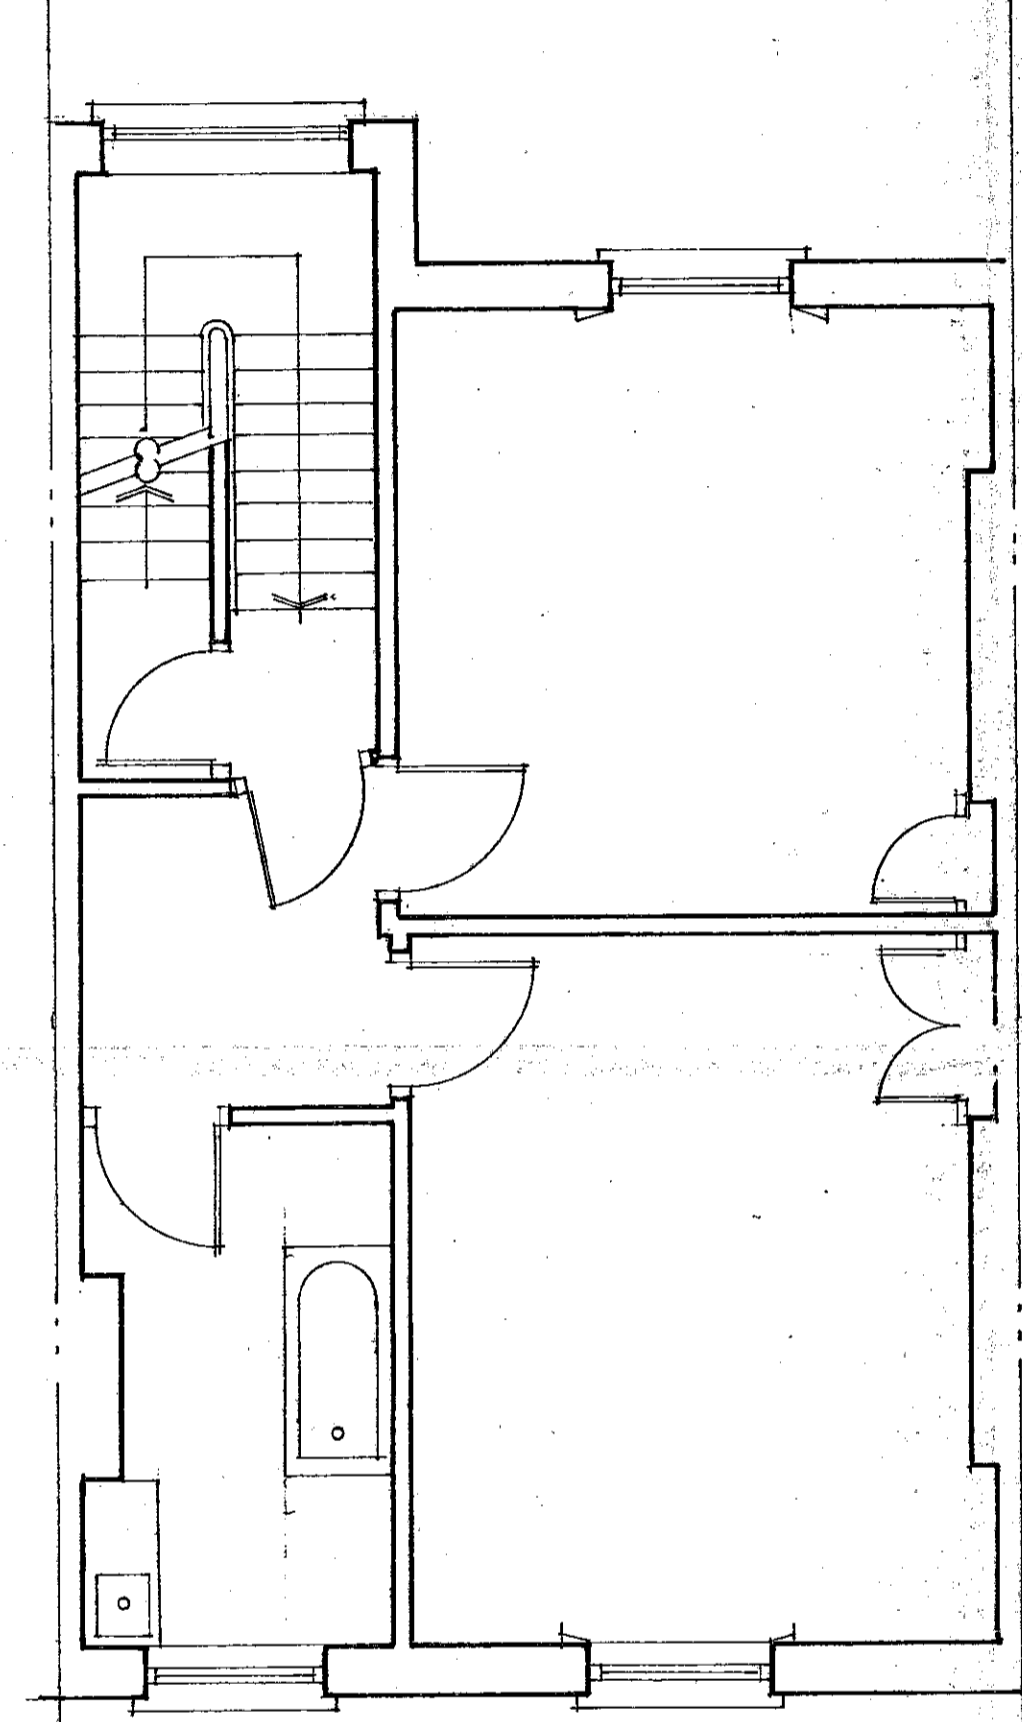

SECOND FLOOR

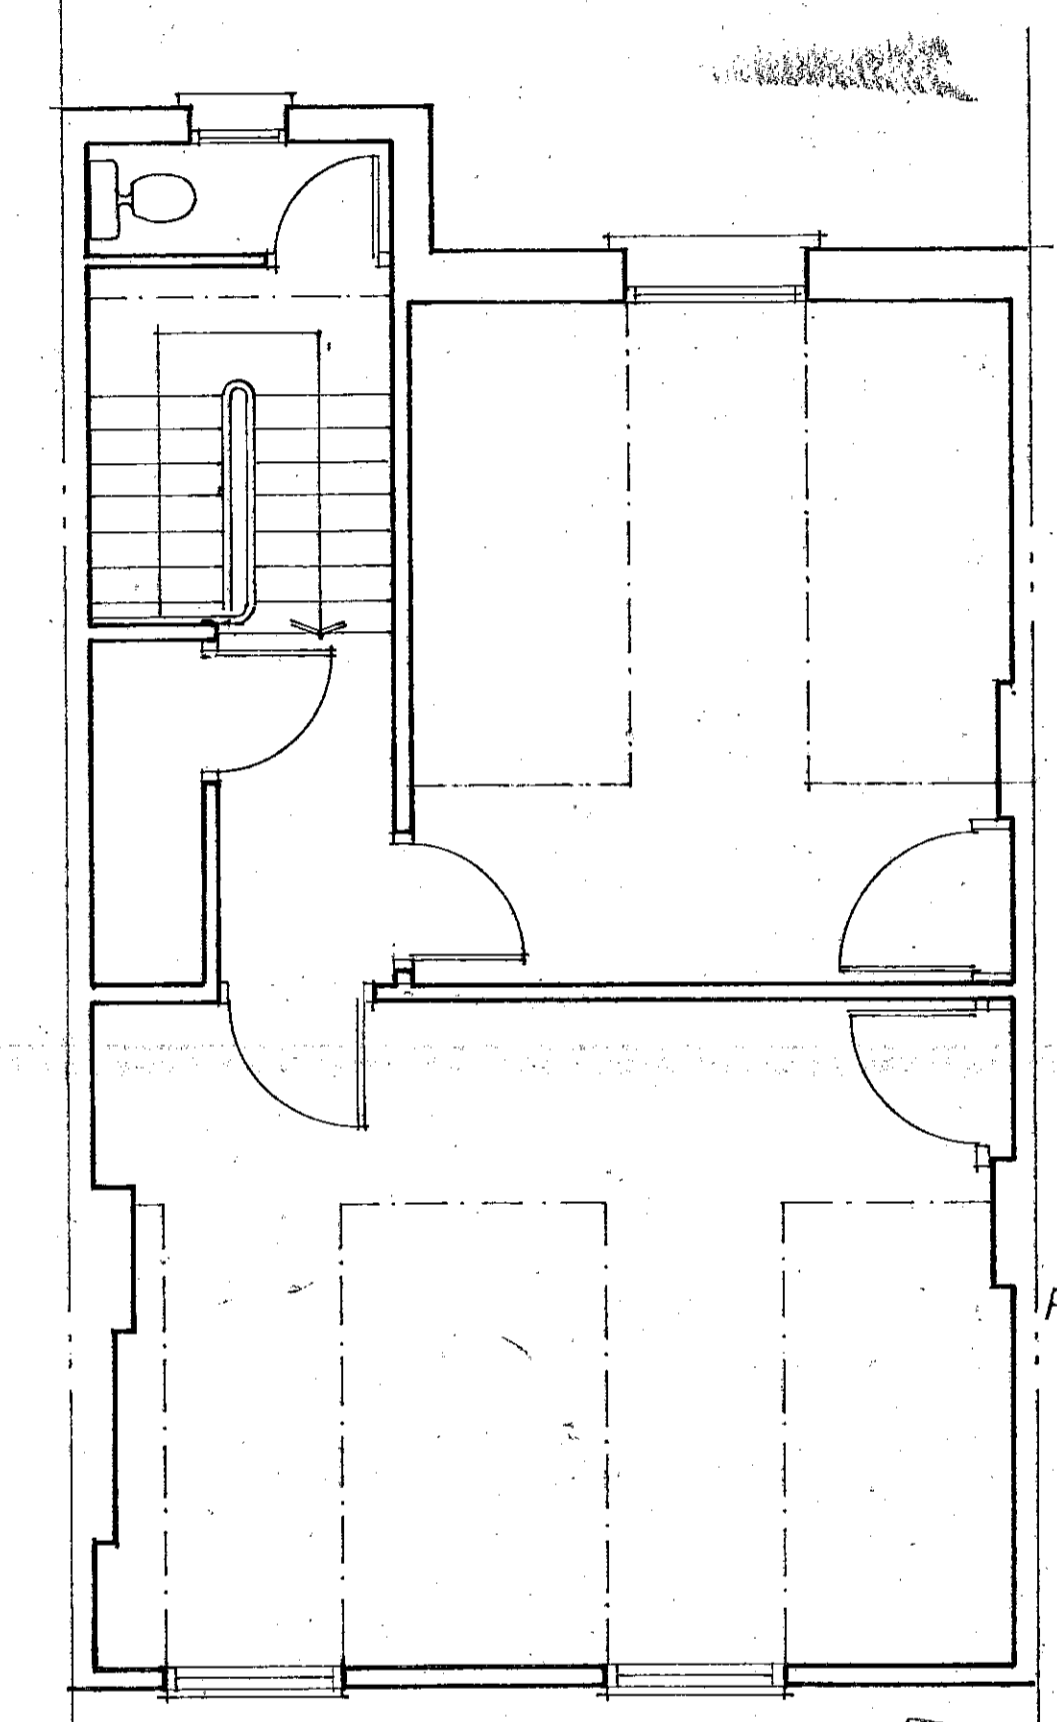

THIRD FLOOR

PP992540

DELEGATED APPROVAL
02 FEB 2000

1:1	0 10mm 20 30 40 50 60 70
1:100	0 1m 2 3 4 5 6 7
1:5	0 100mm 200 300
1:50	0 1m 2 3
1:20	0 200mm 400 600 800 1000 1200 1400
1:200	0 2m 4 6 8 10 12 14
1:1250	0 10m 20 30 40 50 60 70 80 90
1:2500	0 20m 40 60 80 100 120 140 160 180

RECEIVED
1 DEC 1999
TOWN PLANNING

Rev Date Revision






Client
Anfioch Limited
Project
85 Elsham Road,
London W14

Drawing
Floor Plans
EXISTING

John Baxter Associates
58 Streatham High Road : London SW16 1DA
Tel: 020-8769-6561 Fax: 020-8769-6521

Drwg No
9912/85/X/01
Scale
1:50
Date
Aug 99
Rev
Drn

NOTES
 This drawing is copyright and must not be reproduced without the written consent of John Baxter Associates.
 Do not scale - use figured dimensions.

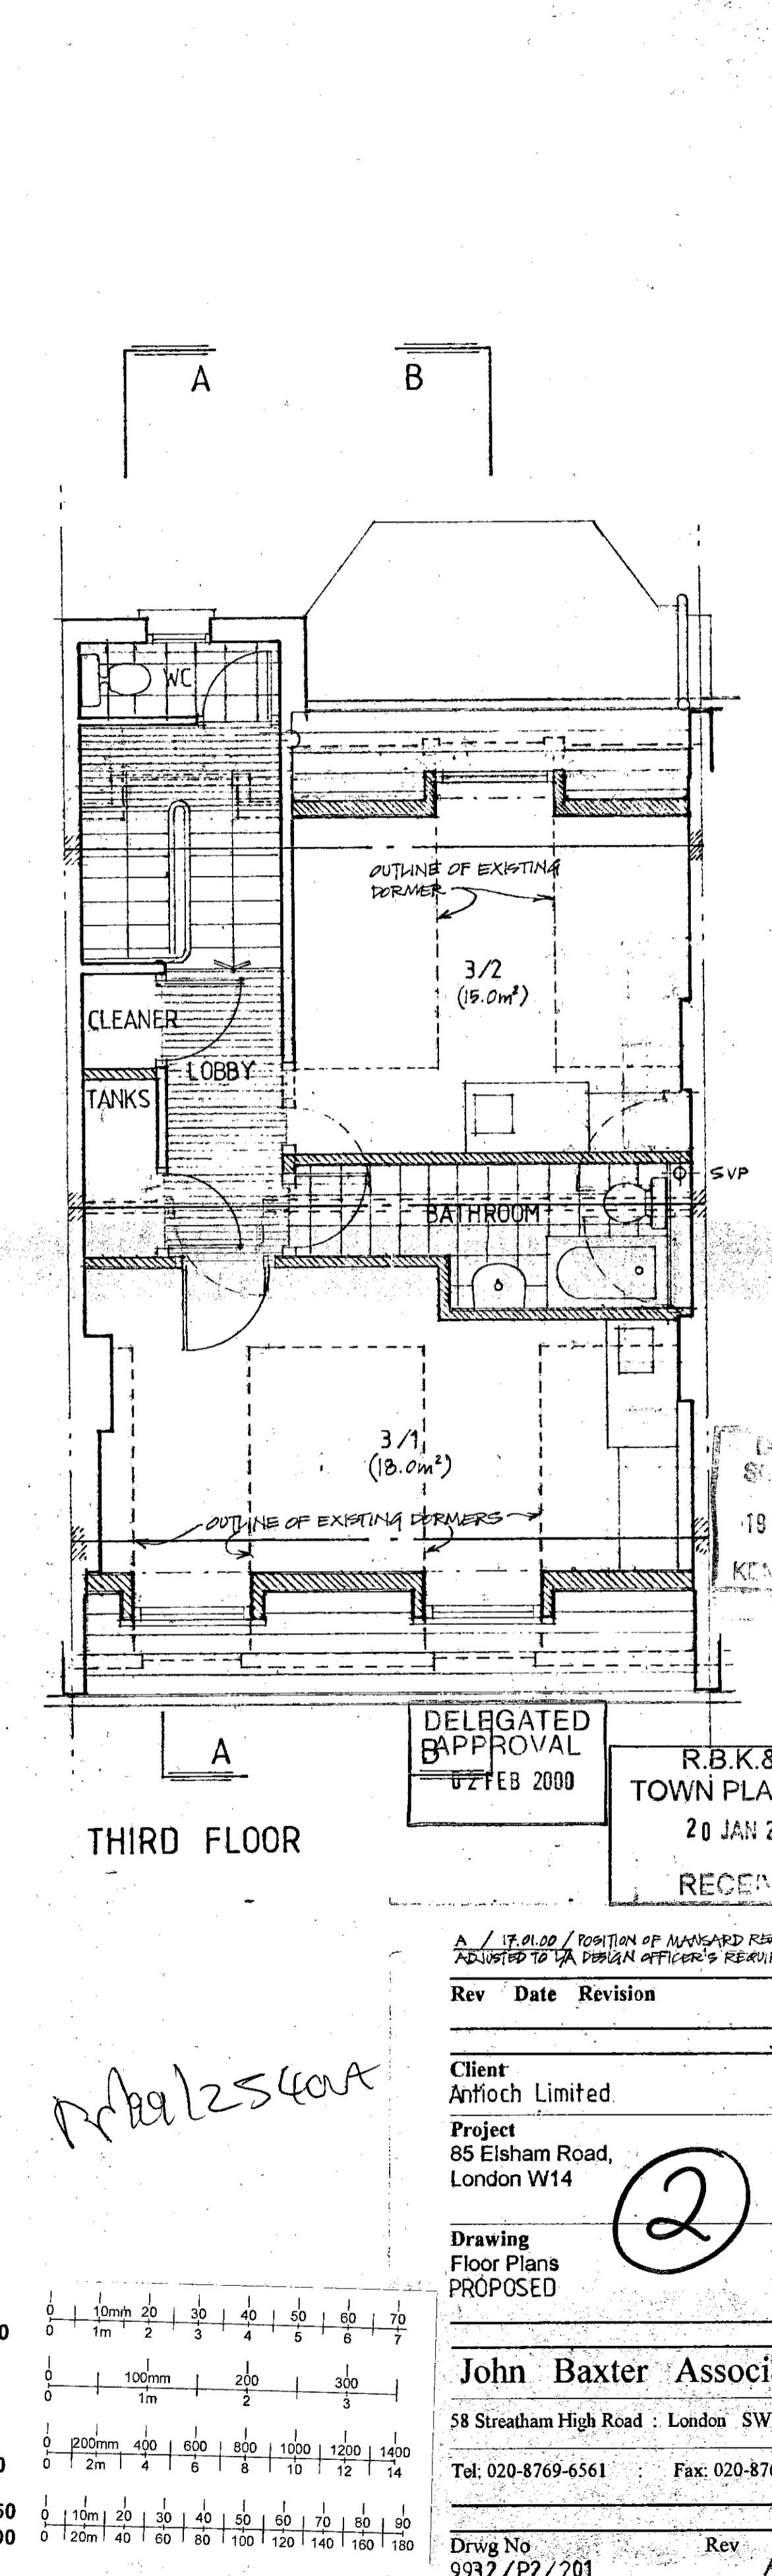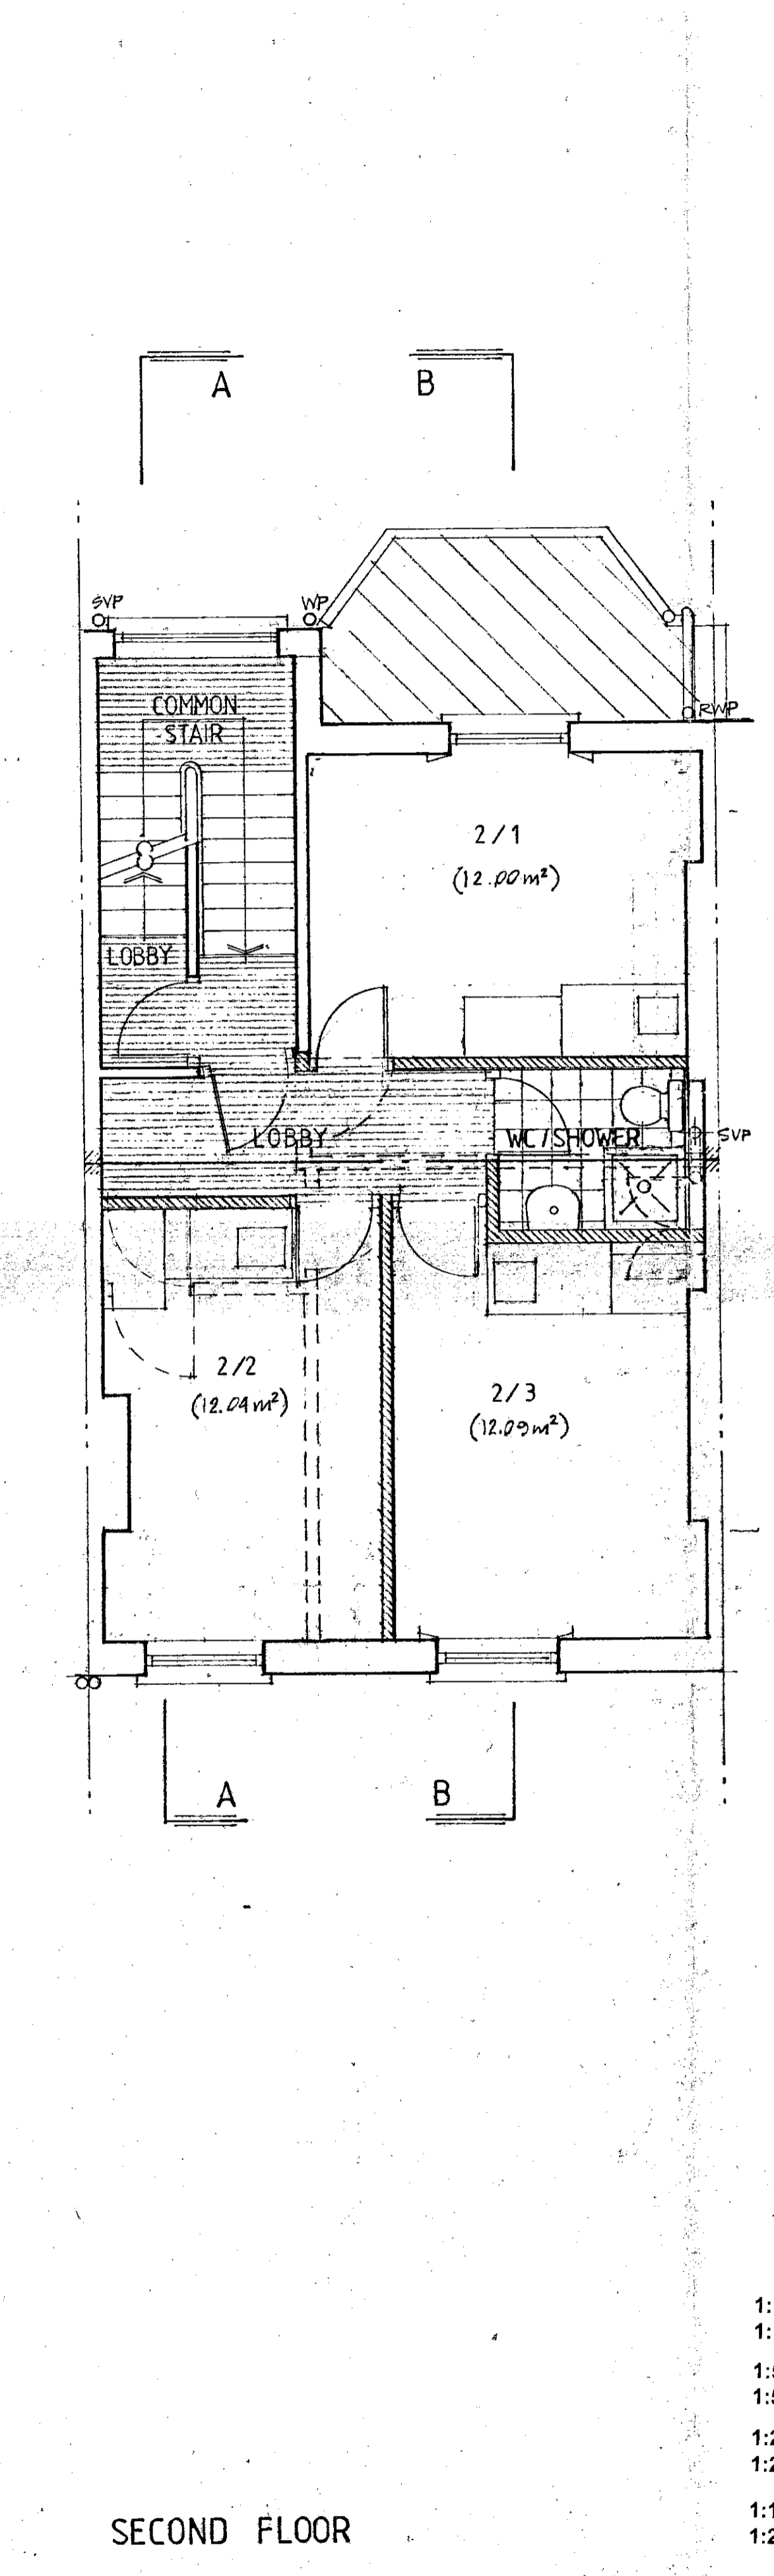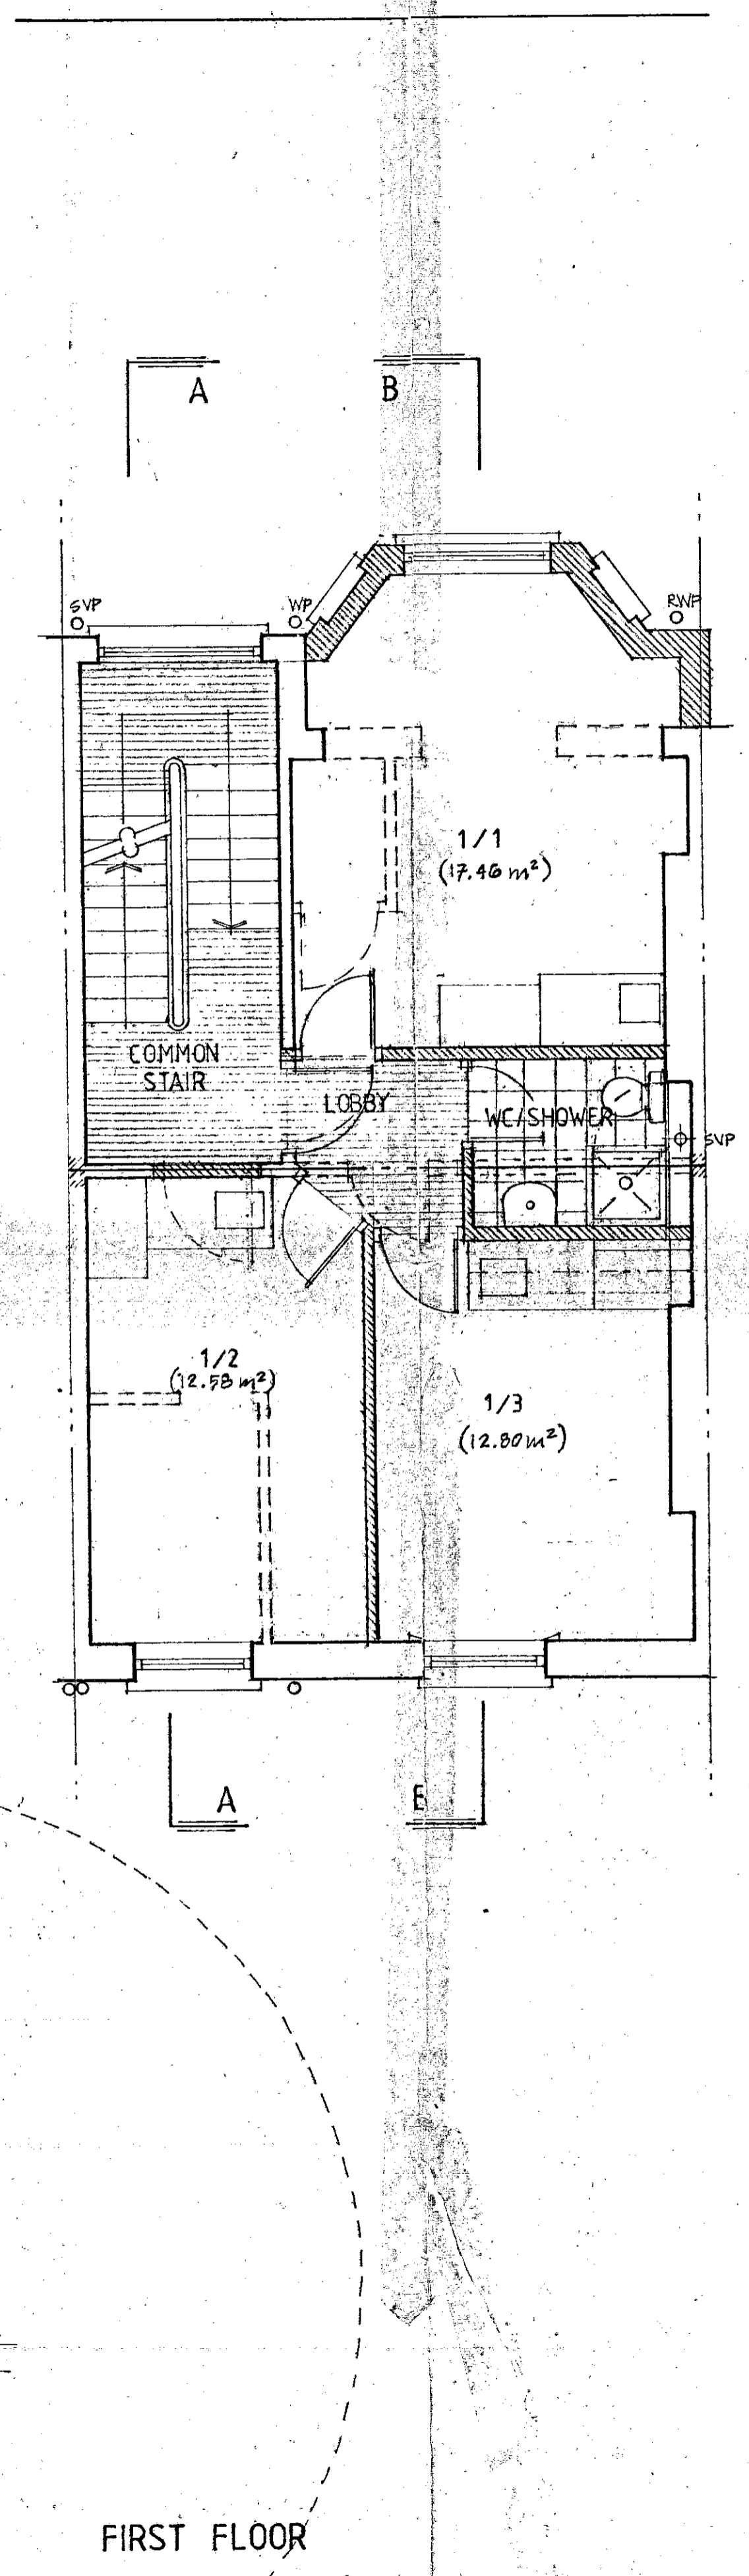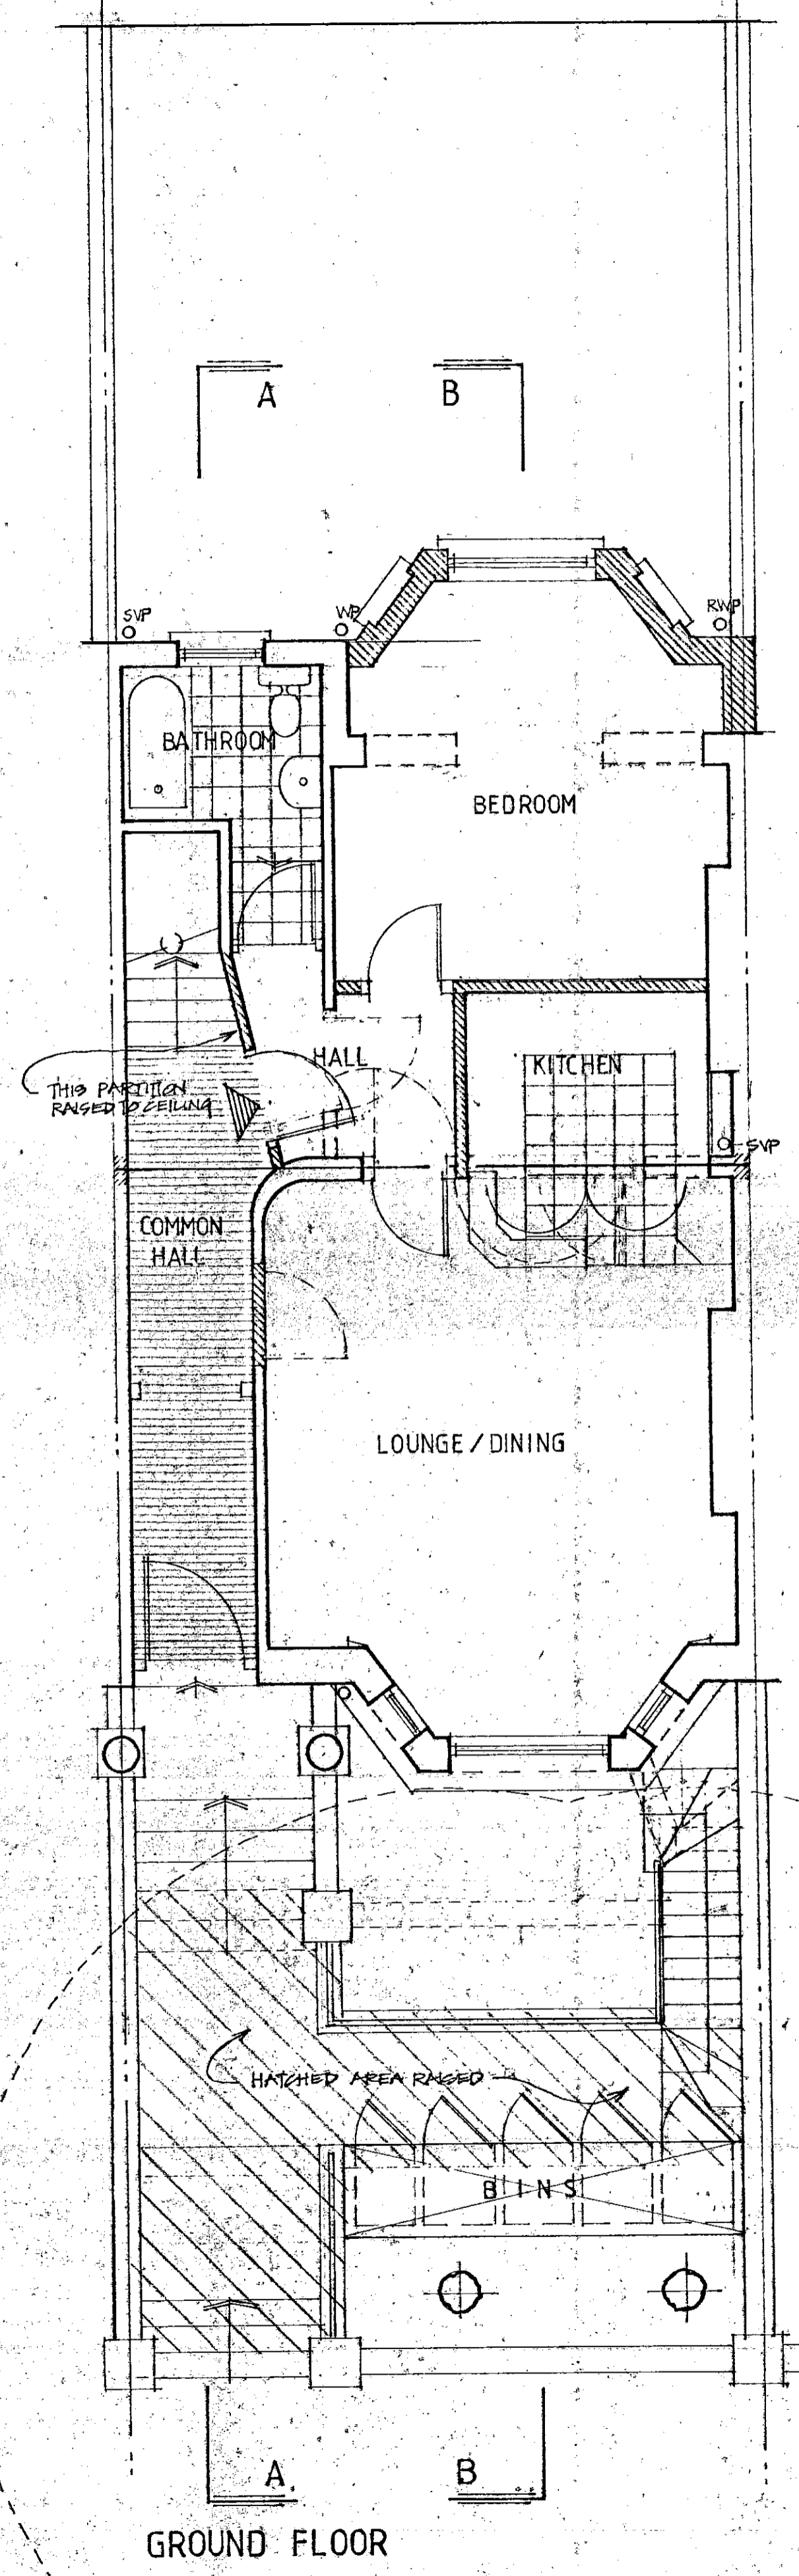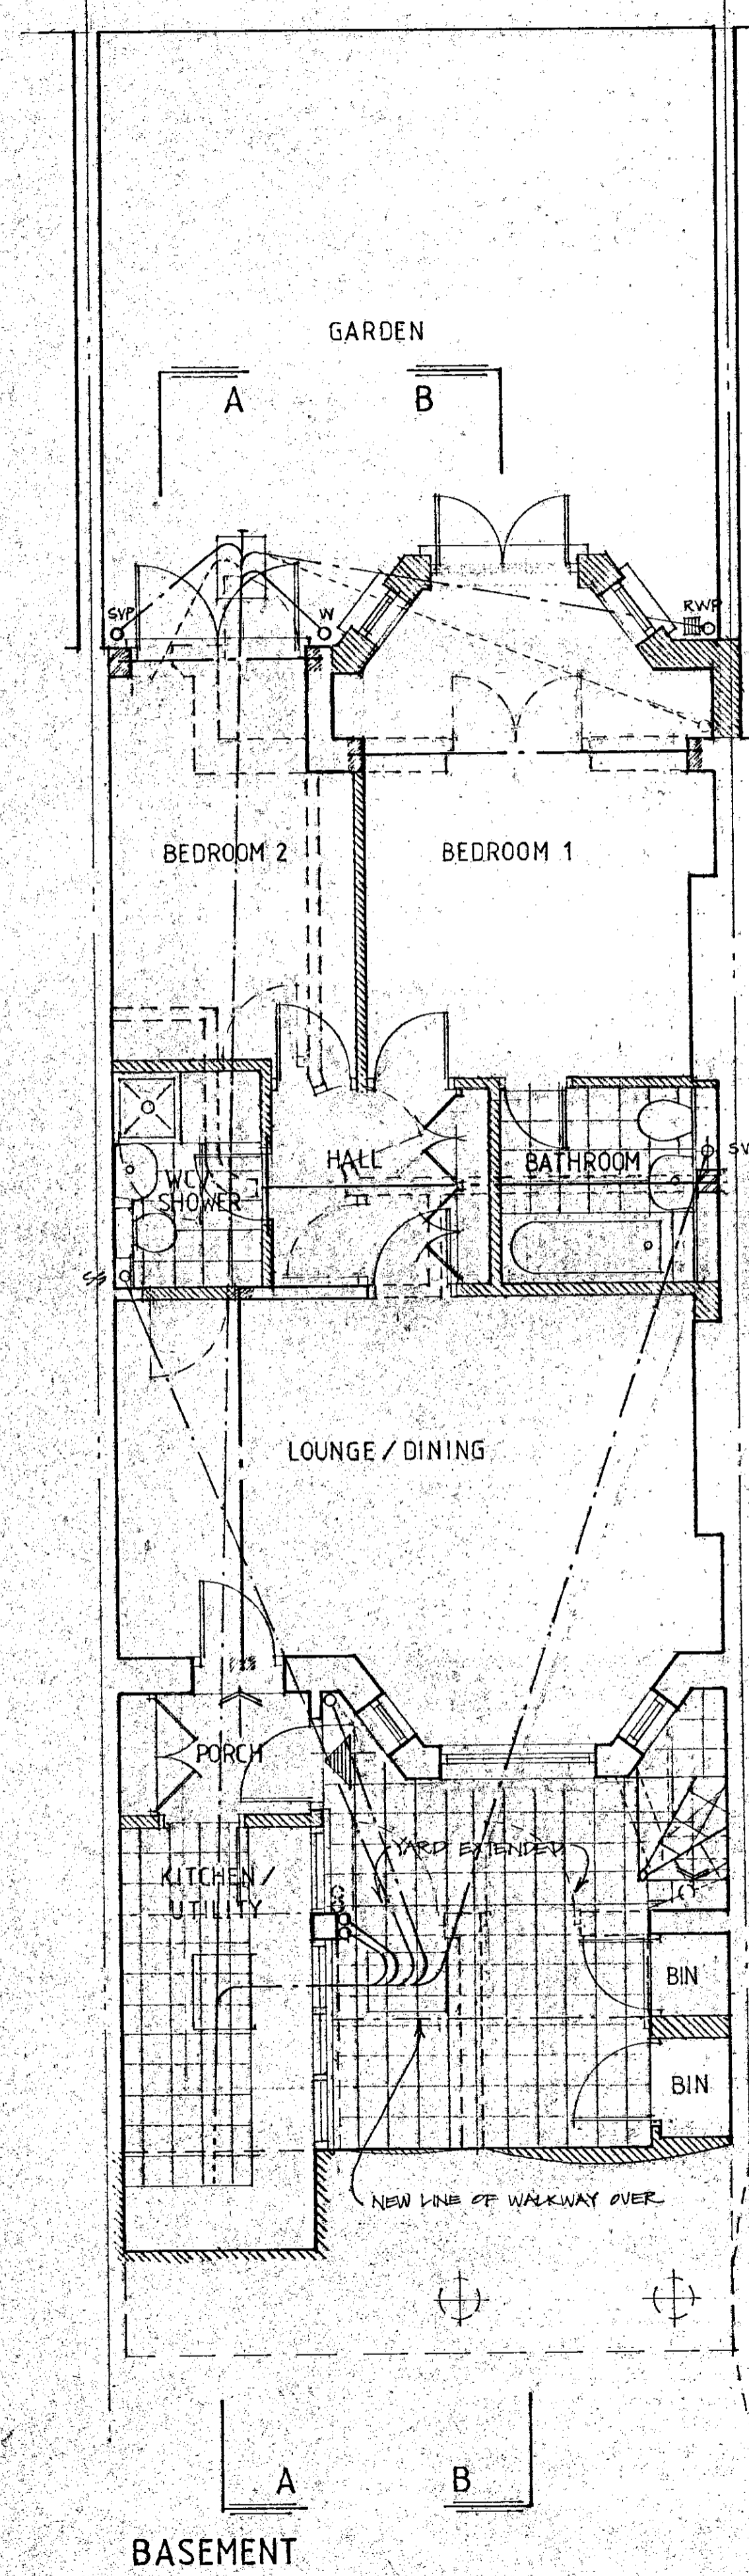

DELEGATED APPROVAL
 07 FEB 2000

R.B.K.&C.
 TOWN PLANNING
 20 JAN 2000

RECEIVED

DISTRICT SURVEYOR
 18 JAN 2000
 KENSINGTON

TP199/2340A

A / IT IS THE DUTY OF THE PLANNING OFFICER TO ENFORCE THE REQUIREMENTS OF THE ACT AND TO ENFORCE THE REQUIREMENTS OF THE ACT.

Rev	Date	Revision

Client
 Anfloch Limited

Project
 85 Eisham Road,
 London W14

Drawing
 Floor Plans
 PROPOSED


John Baxter Associates
 58 Streatham High Road : London SW16 1DA
 Tel. 020-8769-6561 Fax: 020-8769-6521

Drwg No
 9932/P2/201

Scale
 1:50


Date
 Nov 99

Rev
 A

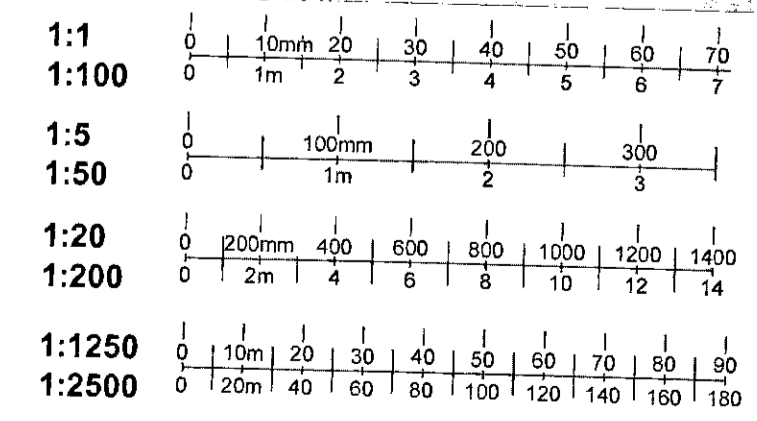

NOTES
 This drawing is copyright and must not be reproduced without the written consent of John Baxter Associates.
 Not for construction. Do not scale - use figured dimensions

R.B.K. & C.
 TOWN PLANNING
 20 JAN 2000
 RECEIVED

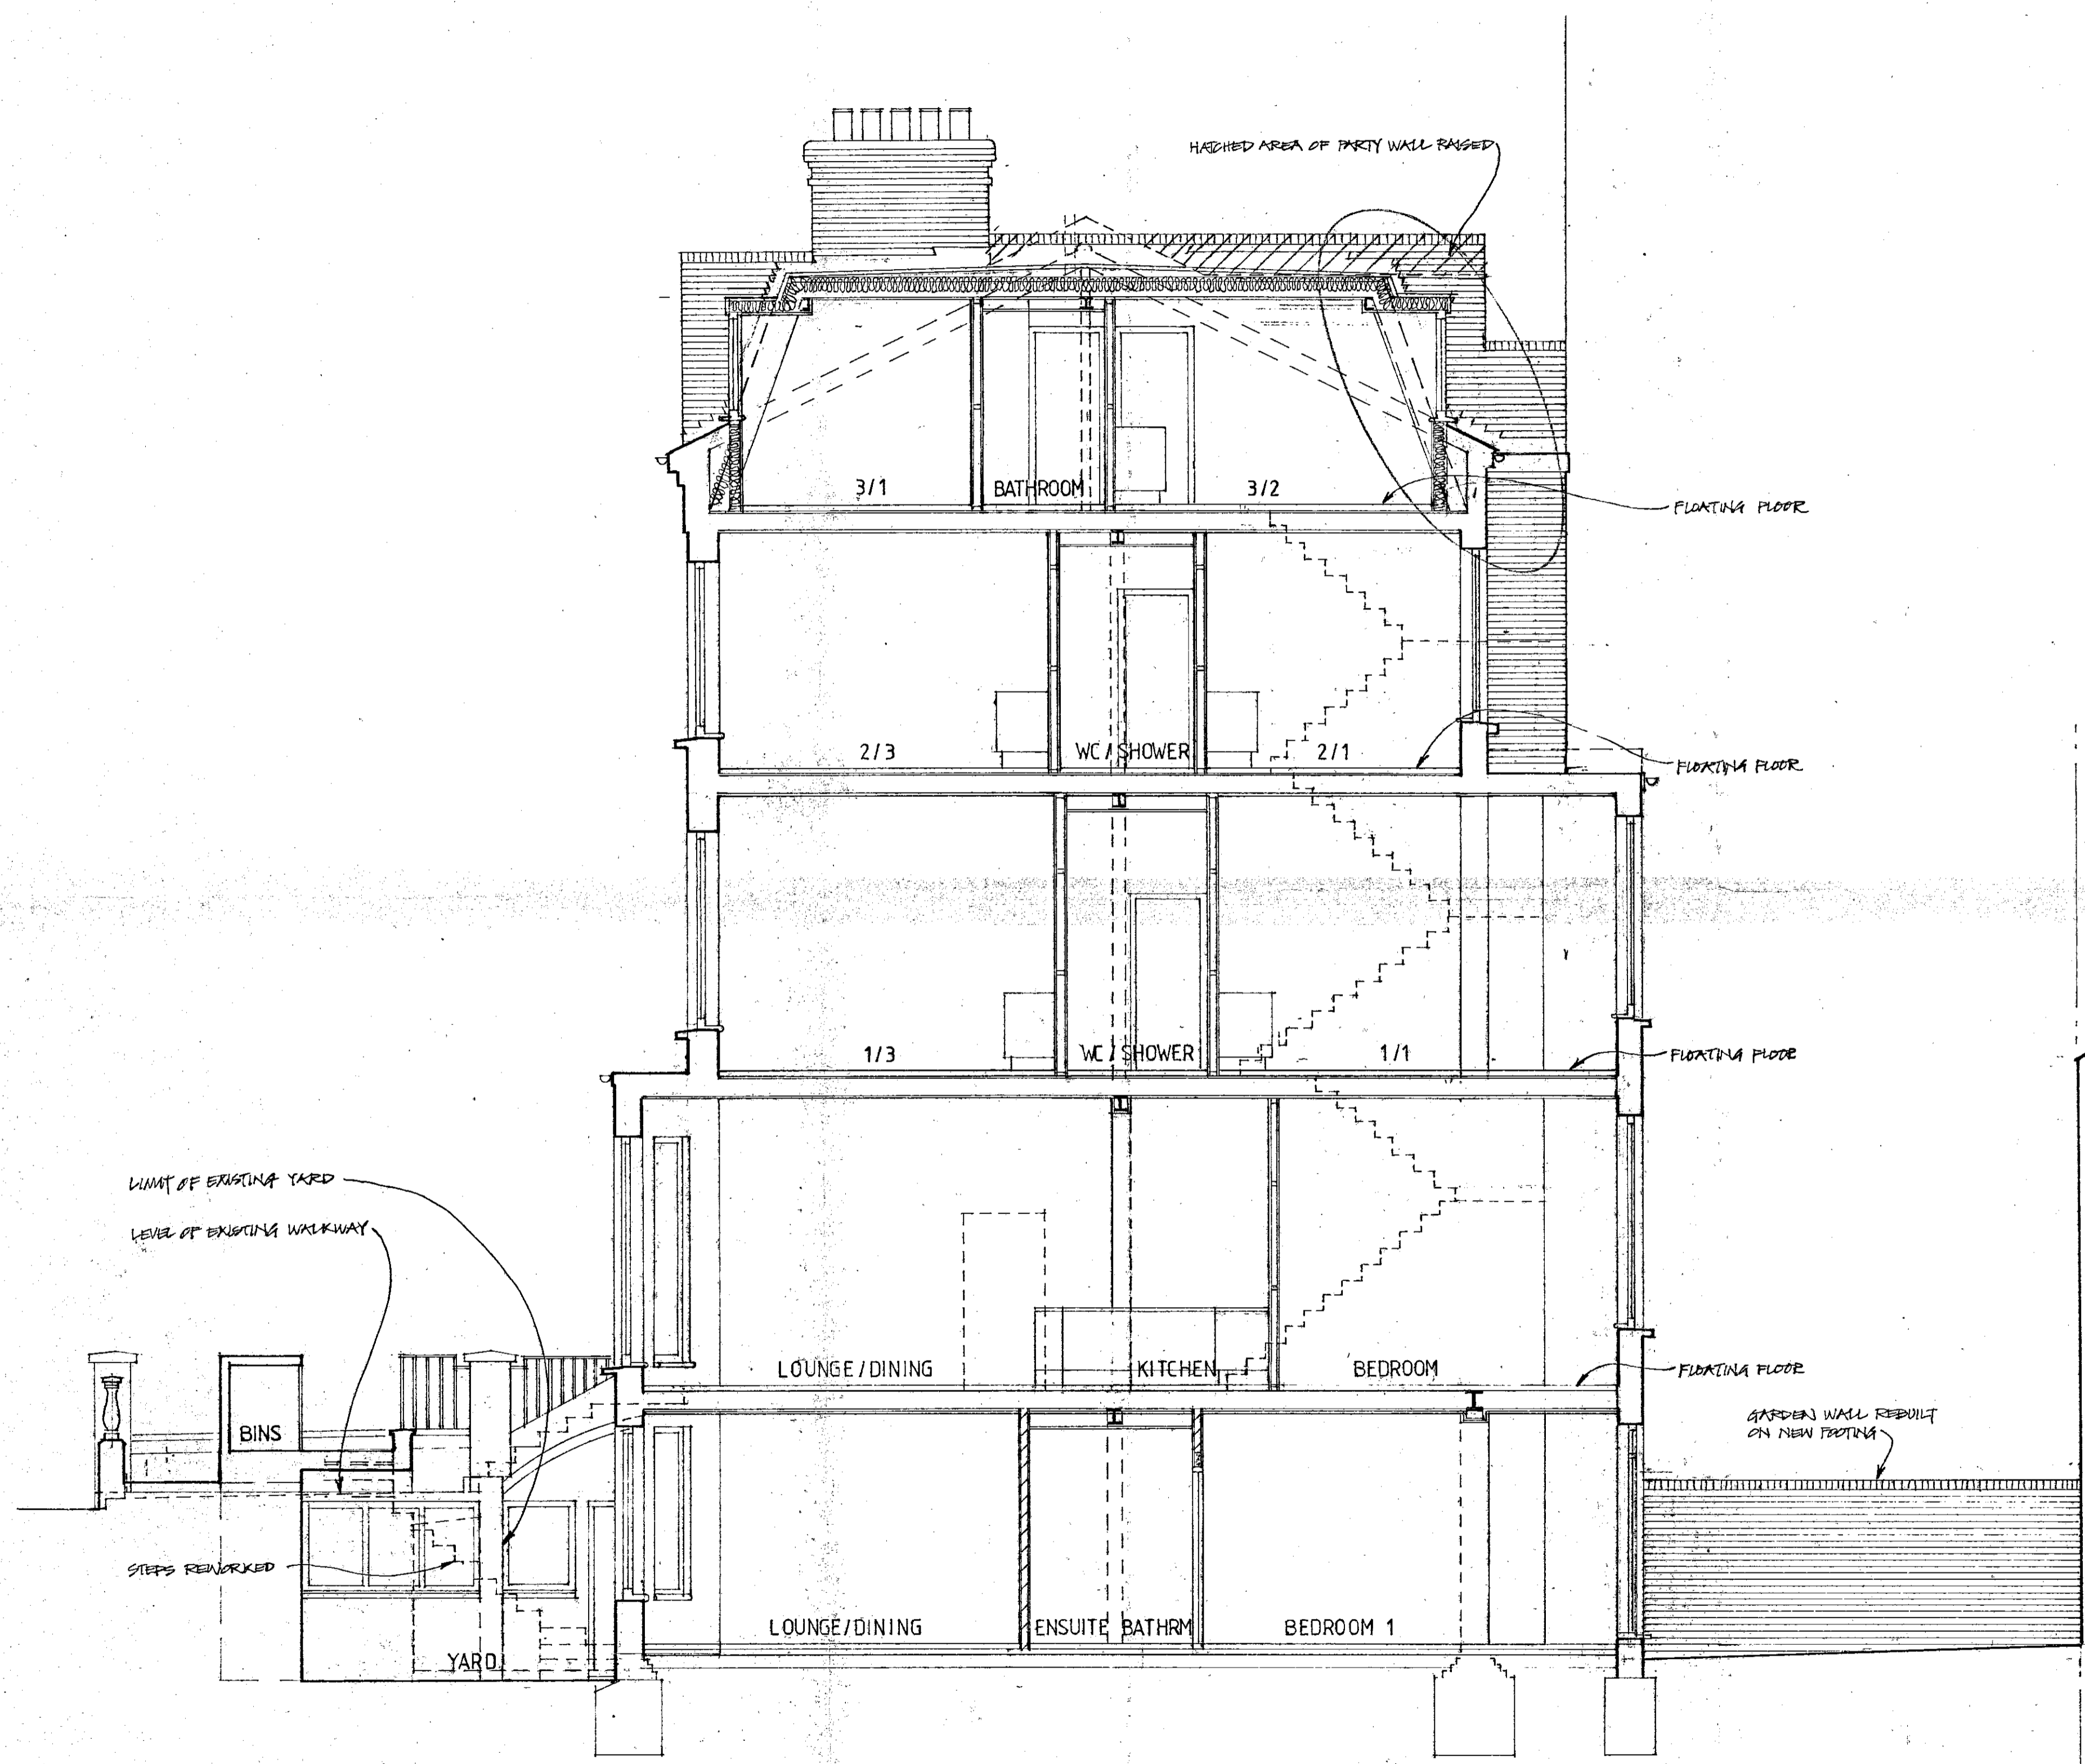


SECTION B-B



FRONT ELEVATION

DISTRICT
 CONTROL
 15 JAN 2000

DELEGATED
 APPROVAL
 6 FEB 2000

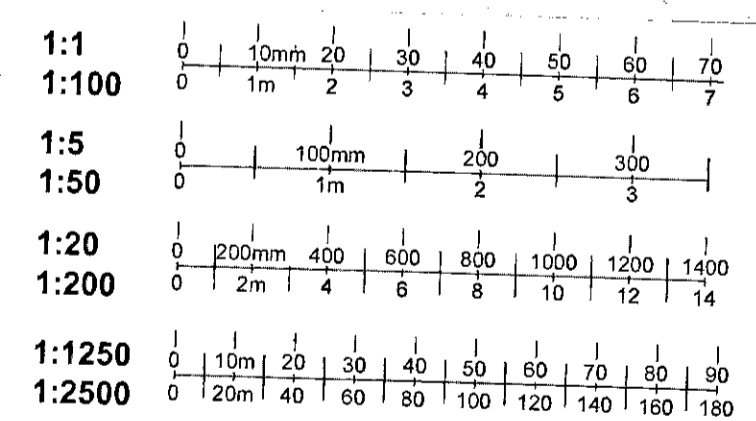

A / IF FLOOR POSITION OF MANAGED FLOOR SLIPS
 ADJUSTED TO A DESIGN OFFICER'S REQUIREMENT.

Rev	Date	Revision

Client
 Antioch Limited
 Project
 85 Eisham Road,
 London W14

③

John Baxter Associates
 58 Streatham High Road : London SW16 1DA
 Tel: 020-8769-6561 : Fax: 020-8769-6521


Drwg No
 9932 / P2 / 203
 Scale
 1:50

Rev
 A

Date
 Nov 99

RECEIVED
 20 JAN 2000
 TOWN PLANNING
 R.B.K. & C.

NOTES
 This drawing is copyright and must not be reproduced without the written consent of John Baxter Associates.
 Not for construction. Do not scale - use figured dimensions

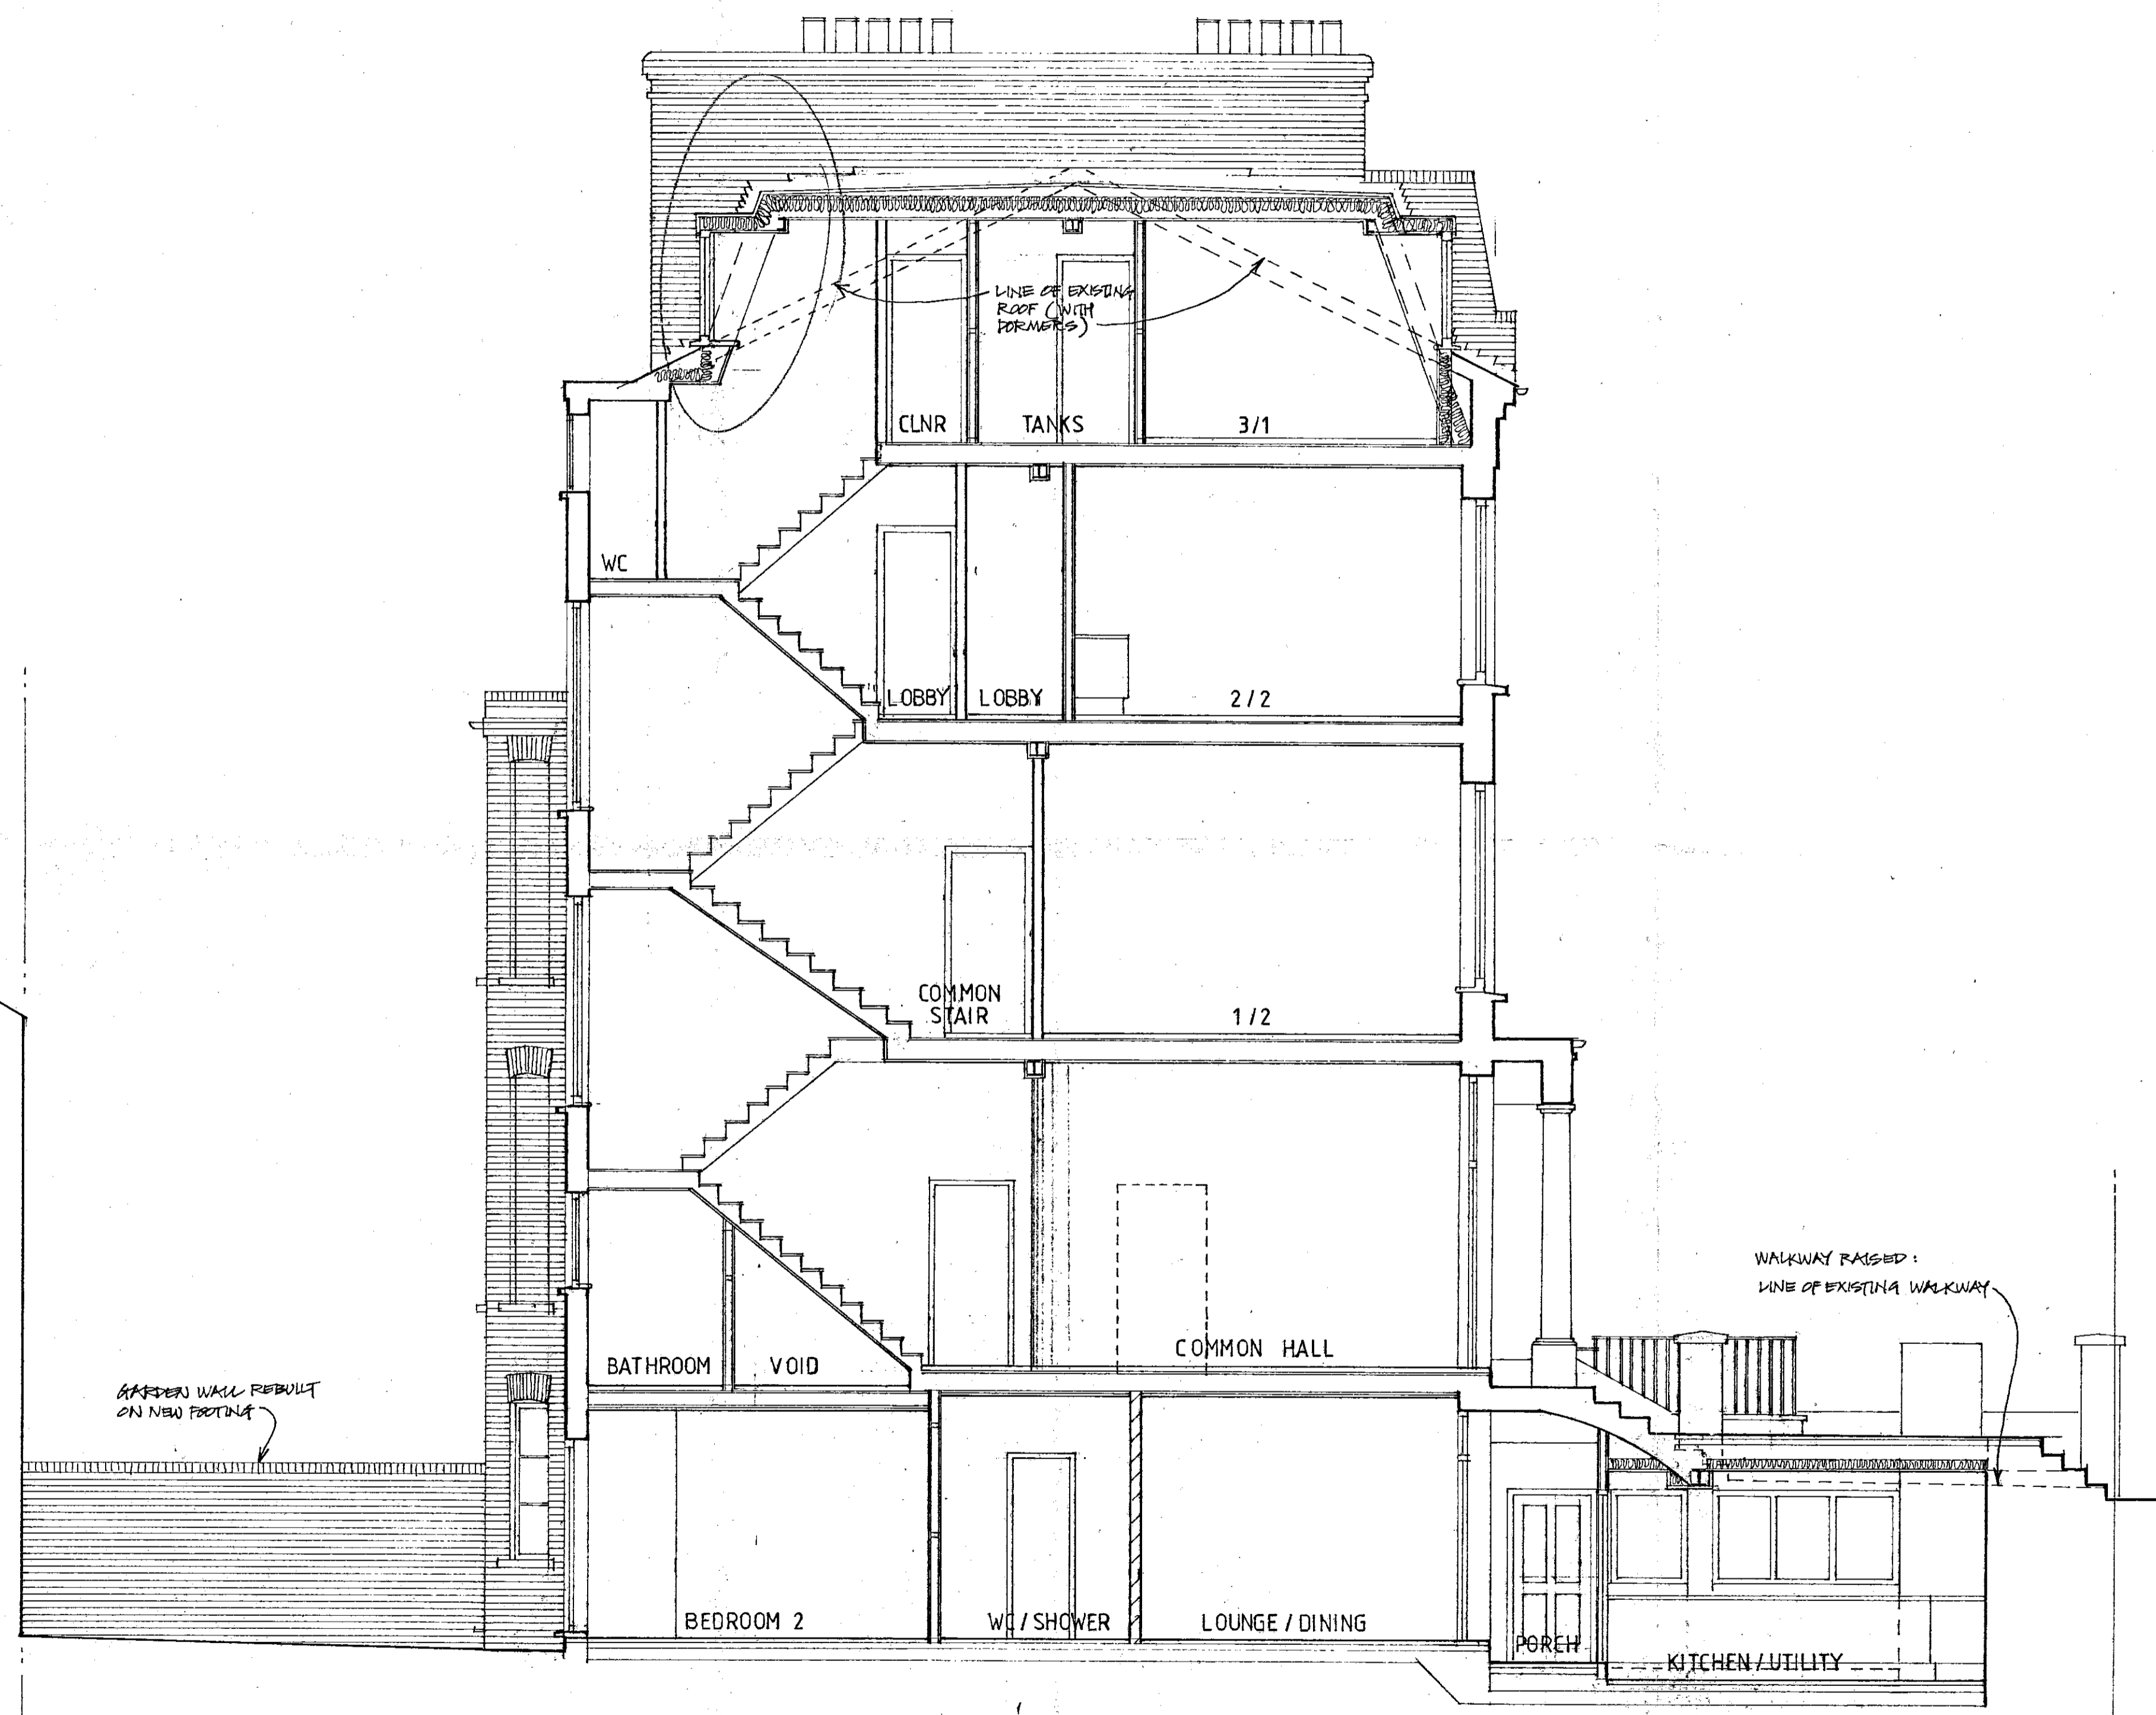

SECTION A-A

DELEGATED APPROVAL B.K. & C.
 APPROVAL FOR TOWN PLANNING
 02 FEB 1999
 20 JAN 2000
 RECEIVED

DISTRICT COUNCIL
 WYCOMBE
 19 JAN 2000
 WENSINGTON

Tp199/2540A

1:1	0 10mm 20 30 40 50 60 70
1:100	0 1m 2 3 4 5 6 7
1:5	0 100mm 200 300
1:50	0 1m 2 3
1:20	0 200mm 400 600 800 1000 1200 1400
1:200	0 2m 4 6 8 10 12 14
1:1250	0 10m 20 30 40 50 60 70 80 90
1:2500	0 120m 40 60 80 100 120 140 160 180

A / 17.01.00 / POSITION OF MANAGED REAR GARDEN
 ADJUSTED TO THE DESIGN OFFICER'S REQUIREMENT.

Rev	Date	Revision

Client
 Antloch Limited
Project
 85 Elsham Road,
 London W14


Drawing
 Section AA
 PROPOSED

John Baxter Associates
 58 Streatham High Road : London SW16 1DA
 Tel: 020-8769-6561 : Fax: 020-8769-6521


Drwg No
 9932 / P2 / 204
Scale
 1:50
Date
 Nov 99
Rev
 A
Drn

NOTES

This drawing is copyright and must not be reproduced without the written consent of John Baxter Associates.
Do not scale - use figured dimensions

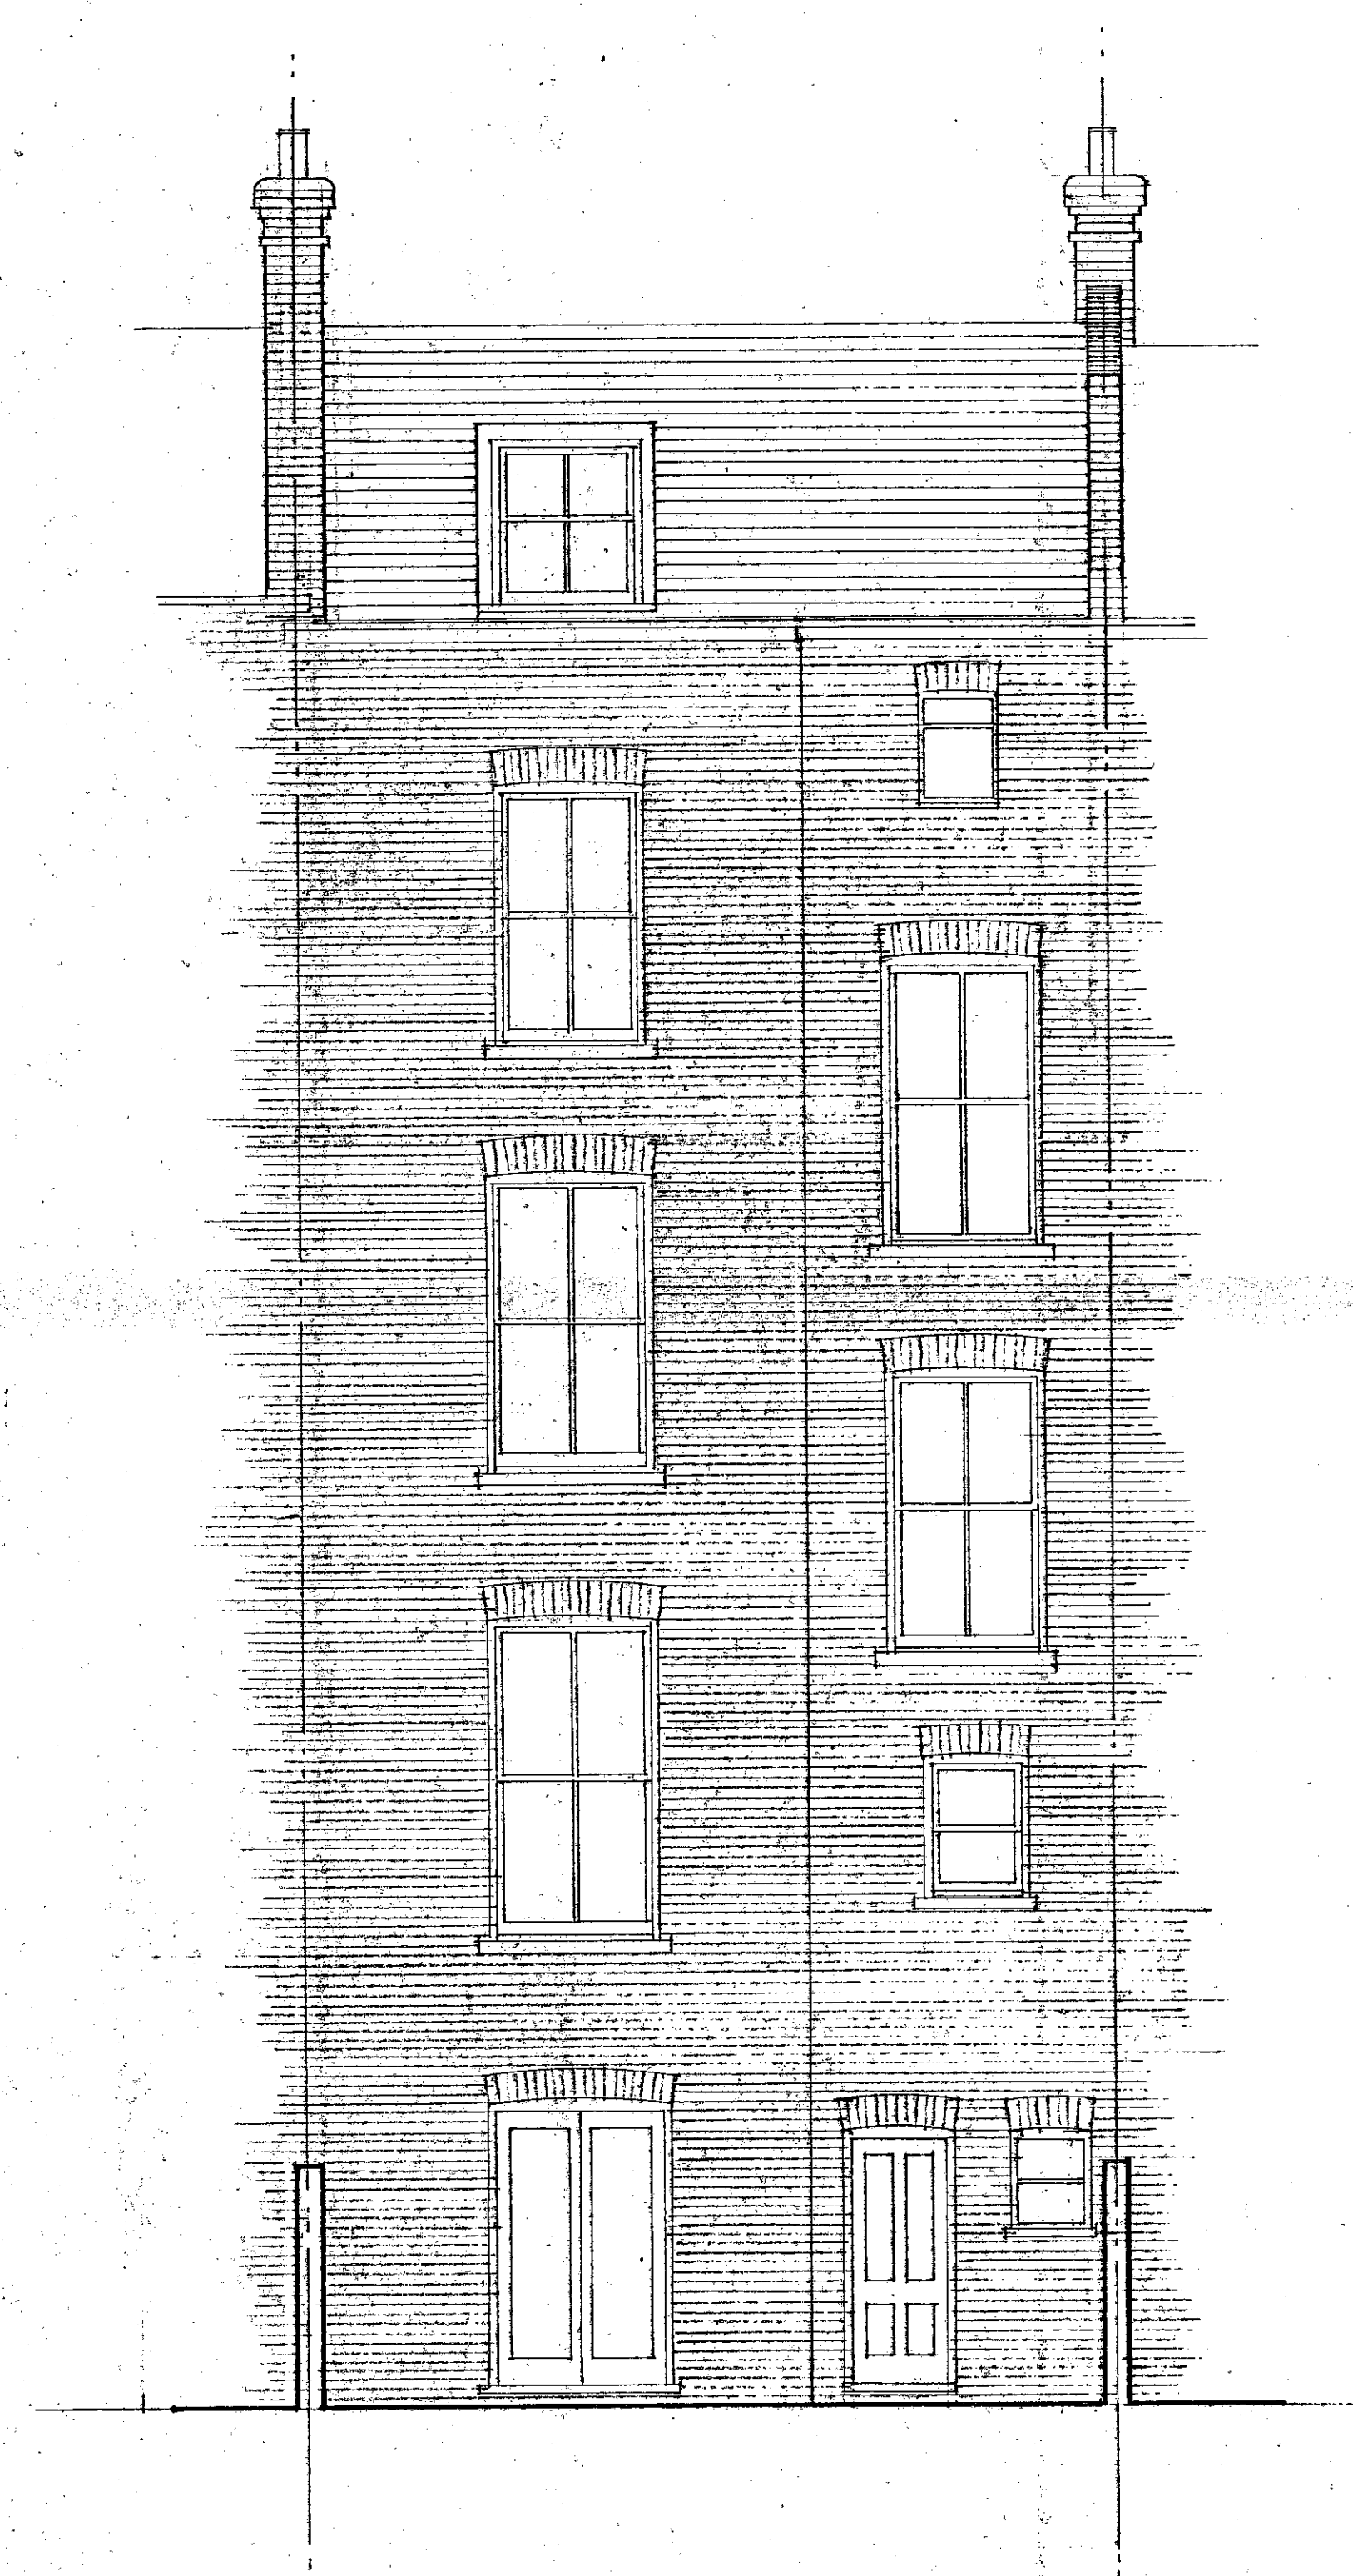

REAR ELEVATION (EXISTING)

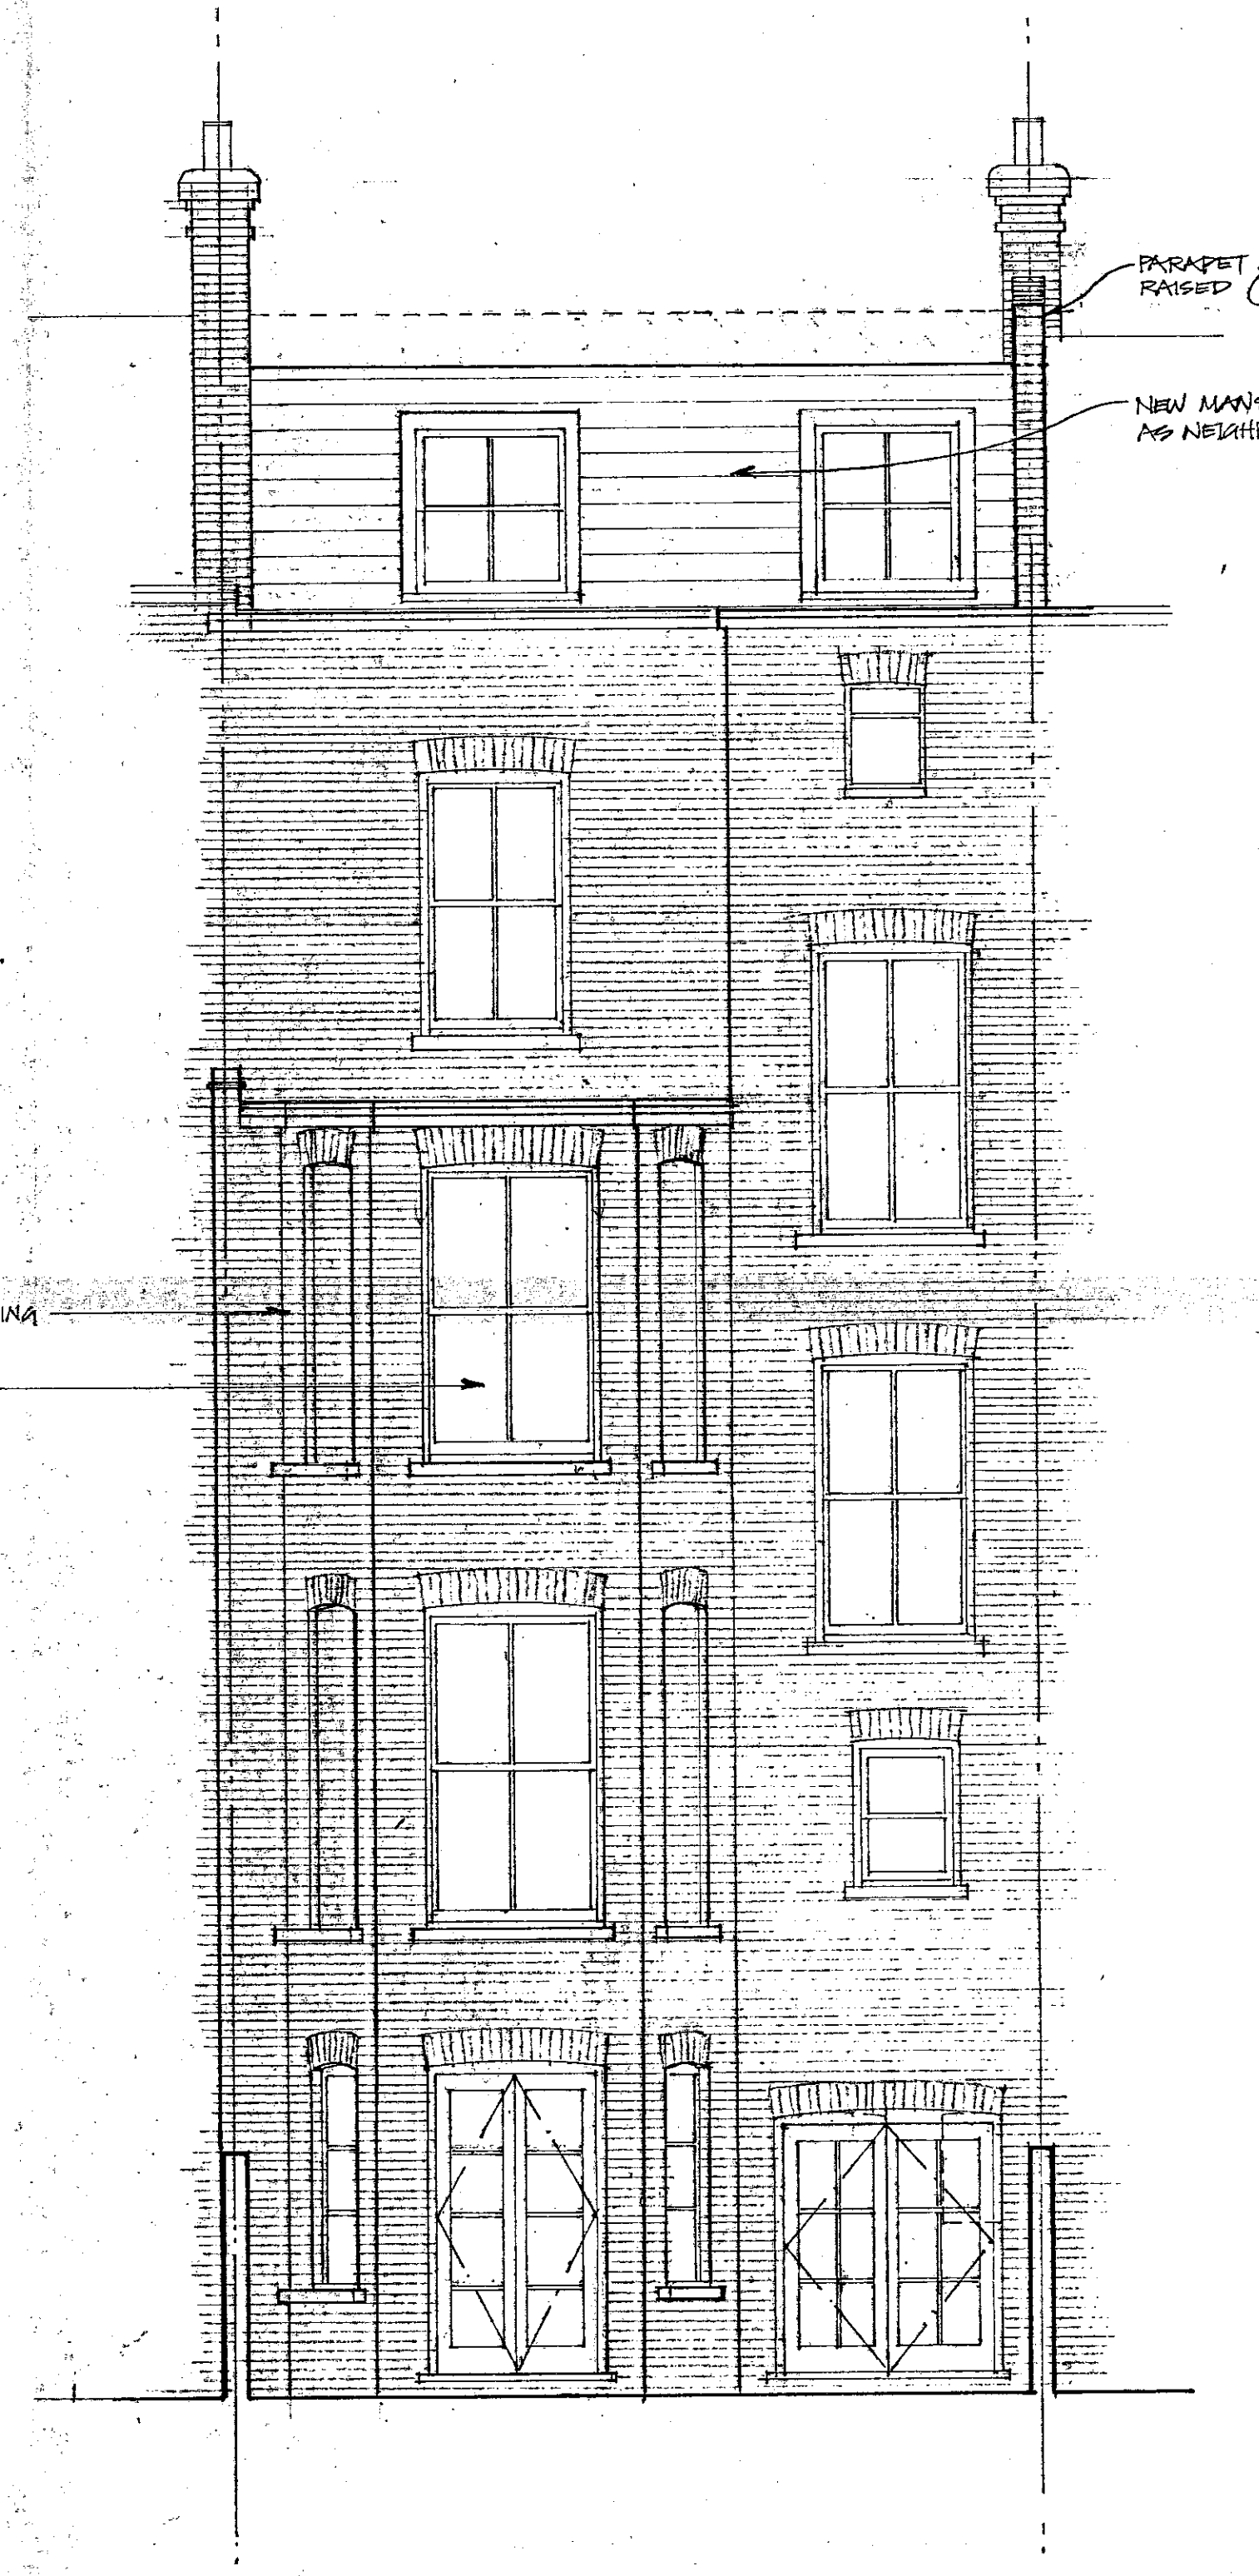

REAR ELEVATION (PROPOSED)


FACING BRICKWORK TO MATCH EXISTING
PAINTED TIMBER SASH WINDOWS TO MATCH EXISTING

PARAPET AT BUILDING LINE RAISED (SEE SECTION)
NEW MANSARD ROOF IN ARTIFICIAL SLATE, AS NEIGHBOURING PROPERTIES

DELEGATED APPROVAL
6 FEB 2000

R.B.K. & C.
TOWN PLANNING
14 DEC 1999
RECEIVED

PP992540

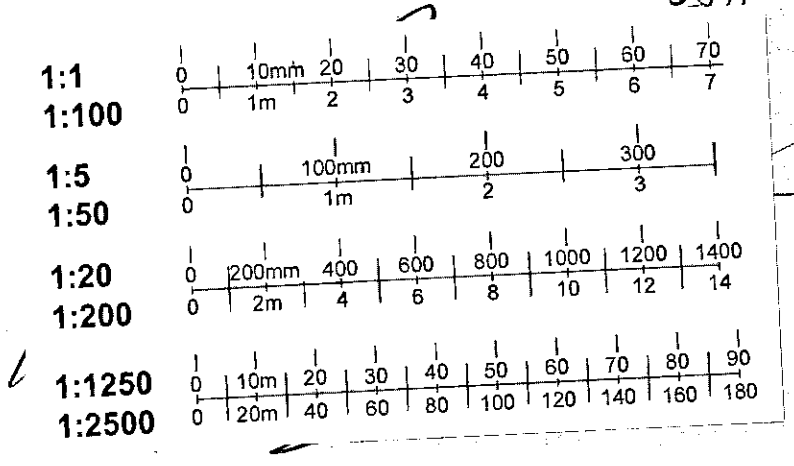

Rev Date Revision

Client
Antioch Limited
Project
85 Elsham Road,
London W14
Drawing
Rear Elevation
EXISTING, PROPOSED

John Baxter Associates
58 Streatham High Road : London SW16 1DA
Tel: 020-8769-6561 Fax: 020-8769-6521

Drwg No
9932/P2/202
Scale
1:50
Date
Dec 99
Rev
Dm