

PP992556


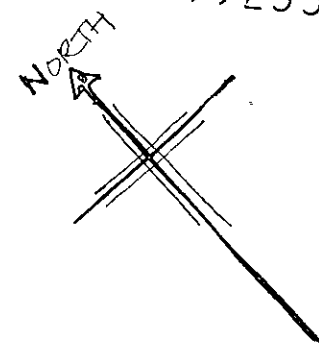


FIGURE COURT

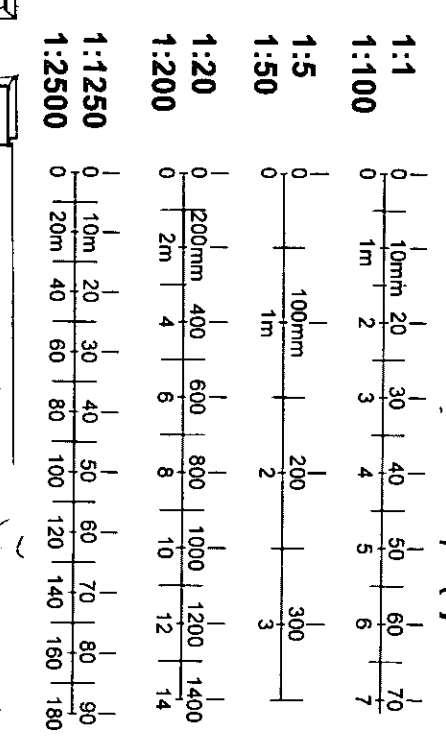

DELEGATED APPROVAL
10 FEB 2000

No.	NOTES (STATUS: F. FEASIBILITY S. SKETCH DESIGN P. PLANNING D. DESIGN DEV/PRELIM M. MEASUREMENT T. TENDER C. CONSTRUCTION R. RECORD)	Rev	Date	Dwn	Auth	REVISIONS
1	For construction use only if status 'C' and authorised against current revision					
2	All dimensions to be checked on site by contractor					
3	Do not scale from this drawing					
		B	7.12.99	TD	TD	PLANNING CONSENT ISSUE
		A	30.9.99	TD	TD	EH ISSUE
		-	6-9-99	TD	TD	INITIAL ISSUE

DONALD INSALL ASSOCIATES LIMITED CHARTERED ARCHITECTS
 19 West Eaton Place Eaton Square London SW1X 8LT Tel: 0171 245 9888 Fax: 0171 235 4370 PLANNING CONSULTANTS

Job **ROYAL HOSPITAL CHELSEA: SCULPTURE**

Title **SITE PLAN - AS PROPOSED**

Job	CRH/S	Status
No	23	Rev B
Scale (A3)	1:	200

277 mm

7

PP992556

1:20
1:200
1:1250
1:2500

0 200mm 400 600 800 1000 1200 1400
0 2m 4 6 8 10 12 14

0 10m 20 30 40 50 60 80 100 120 140 160 180
0 20m 40 60 80 100 120 140 160 180

3 METRES

SKETCH FROM MAQUETTE TO SCALE (Approx)

INSCRIPTION CENTERED AT FRONT OF FIGURE


INSCRIPTION CENTERED AT REAR OF FIGURE

O LORD YOU KNOW HOW OCCUPIED I SHALL BE THIS DAY

IF I FORGET THEE, DO NOT FORGET ME!

3771mm

1100mm

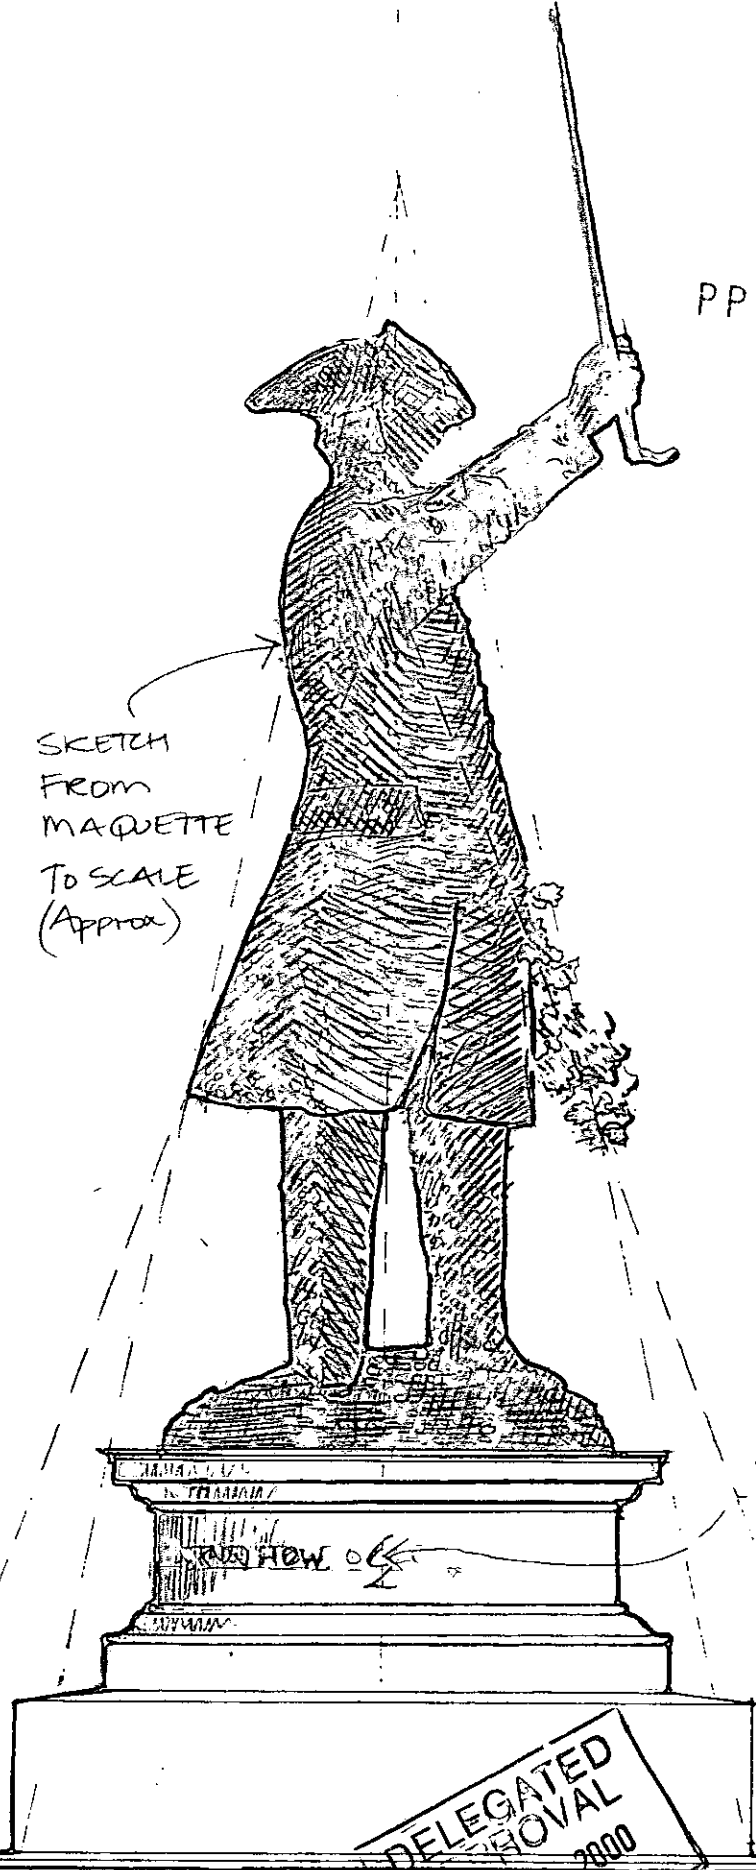

DELEGATED APPROVAL
20 FEB 2000

SCALE 1:20
R.B.K. & C.
TOWN PLANNING
12 QUEEN'S
RECEIVED
ON BASE

$Circumference = \pi D = \frac{22}{7} \times 200m = 3771$

DONALD INSALL ASSOCIATES
CHARTERED ARCHITECTS
HISTORIC BUILDING & PLANNING CONSULTANTS
19 West Eaton Place
London SW1X 8LT
Tel: 0171 245 9888
Fax: 0171 235 4370
Email: @insall-Ion.co.uk

THE IN-PENSIONER, ROYAL HOSPITAL, CHELSEA