
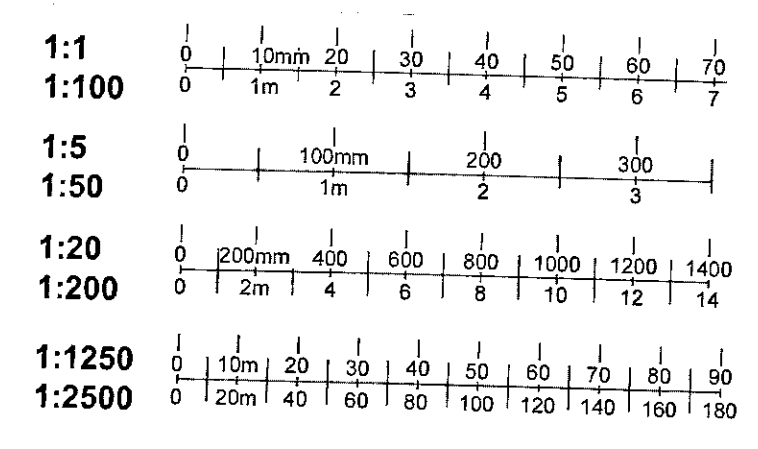
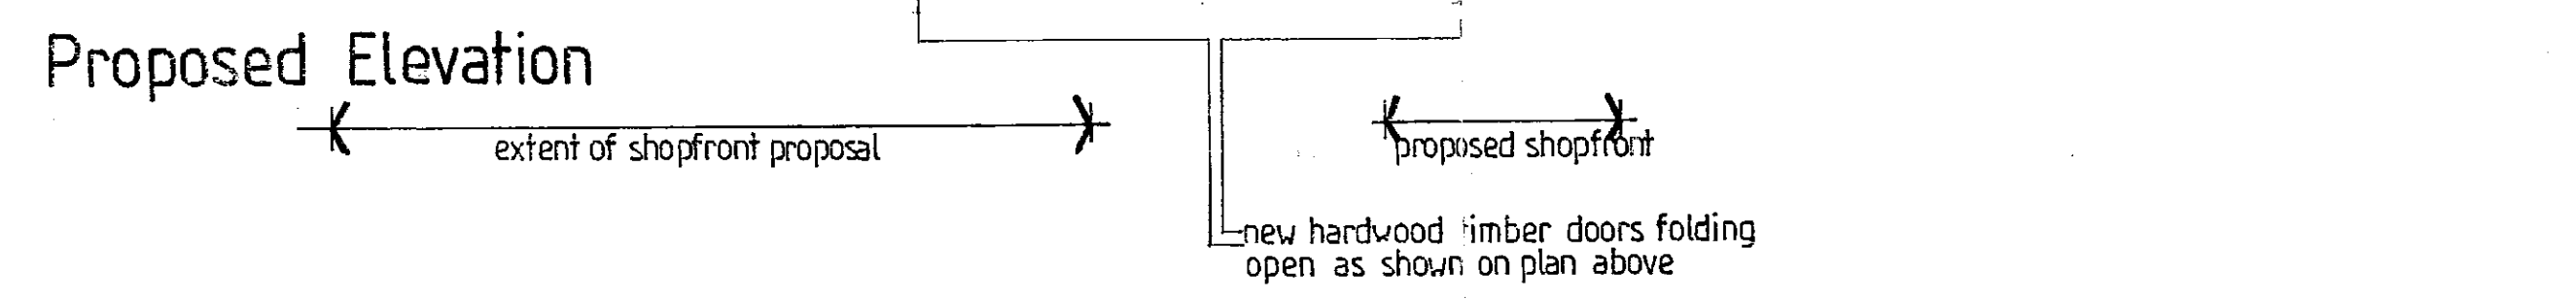
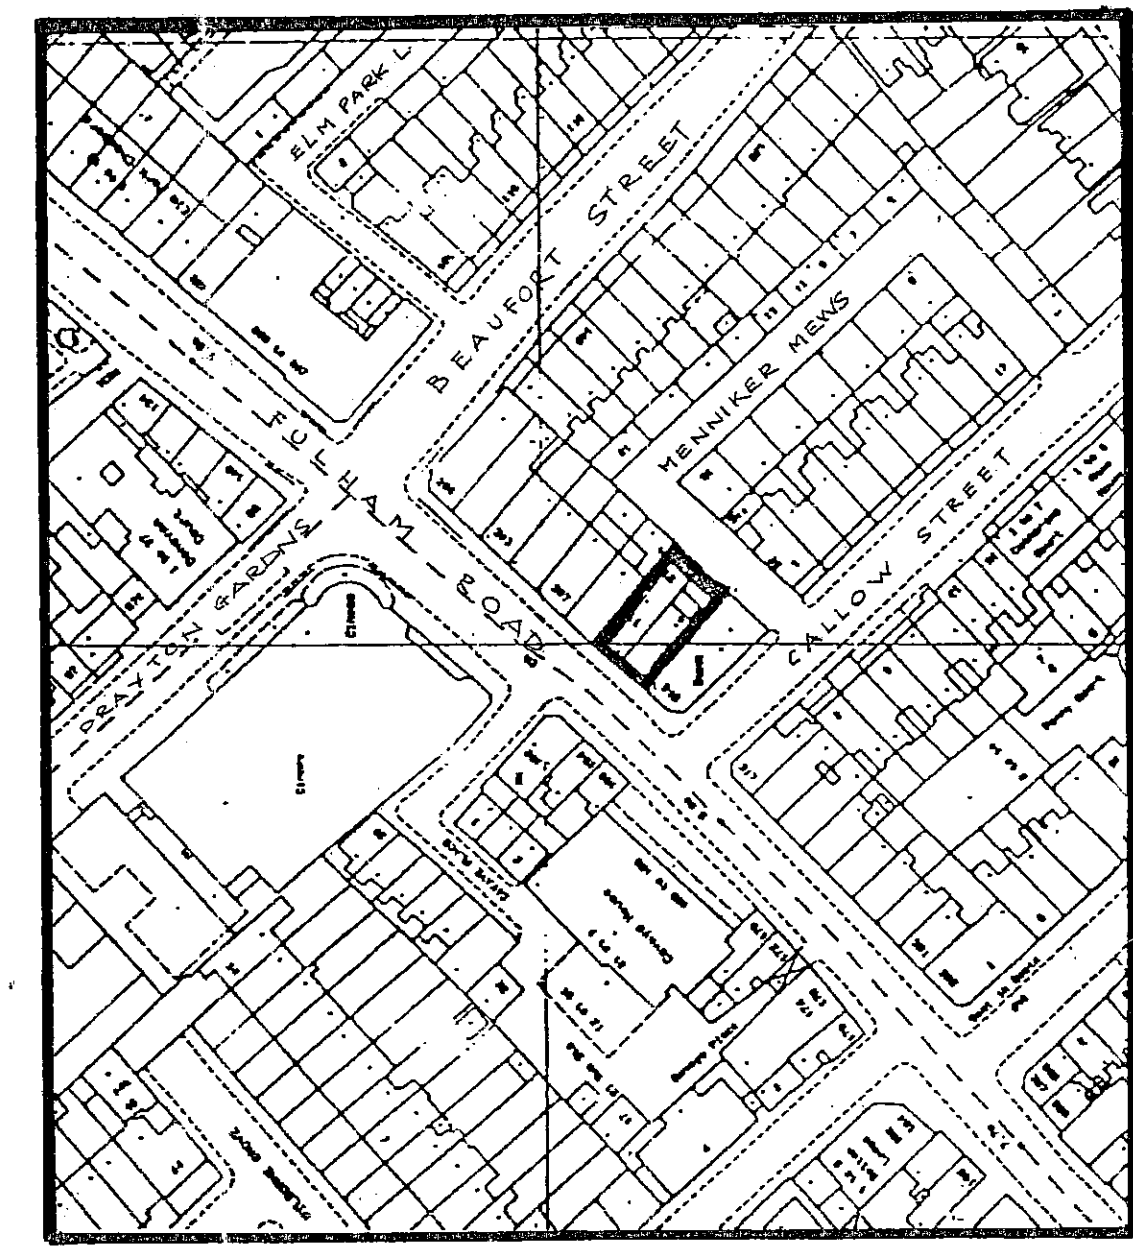


**Note:-**  
This drawing must not be scaled. All dimensions and levels are to be checked on site and any discrepancies are to be reported to Cube prior to manufacture.

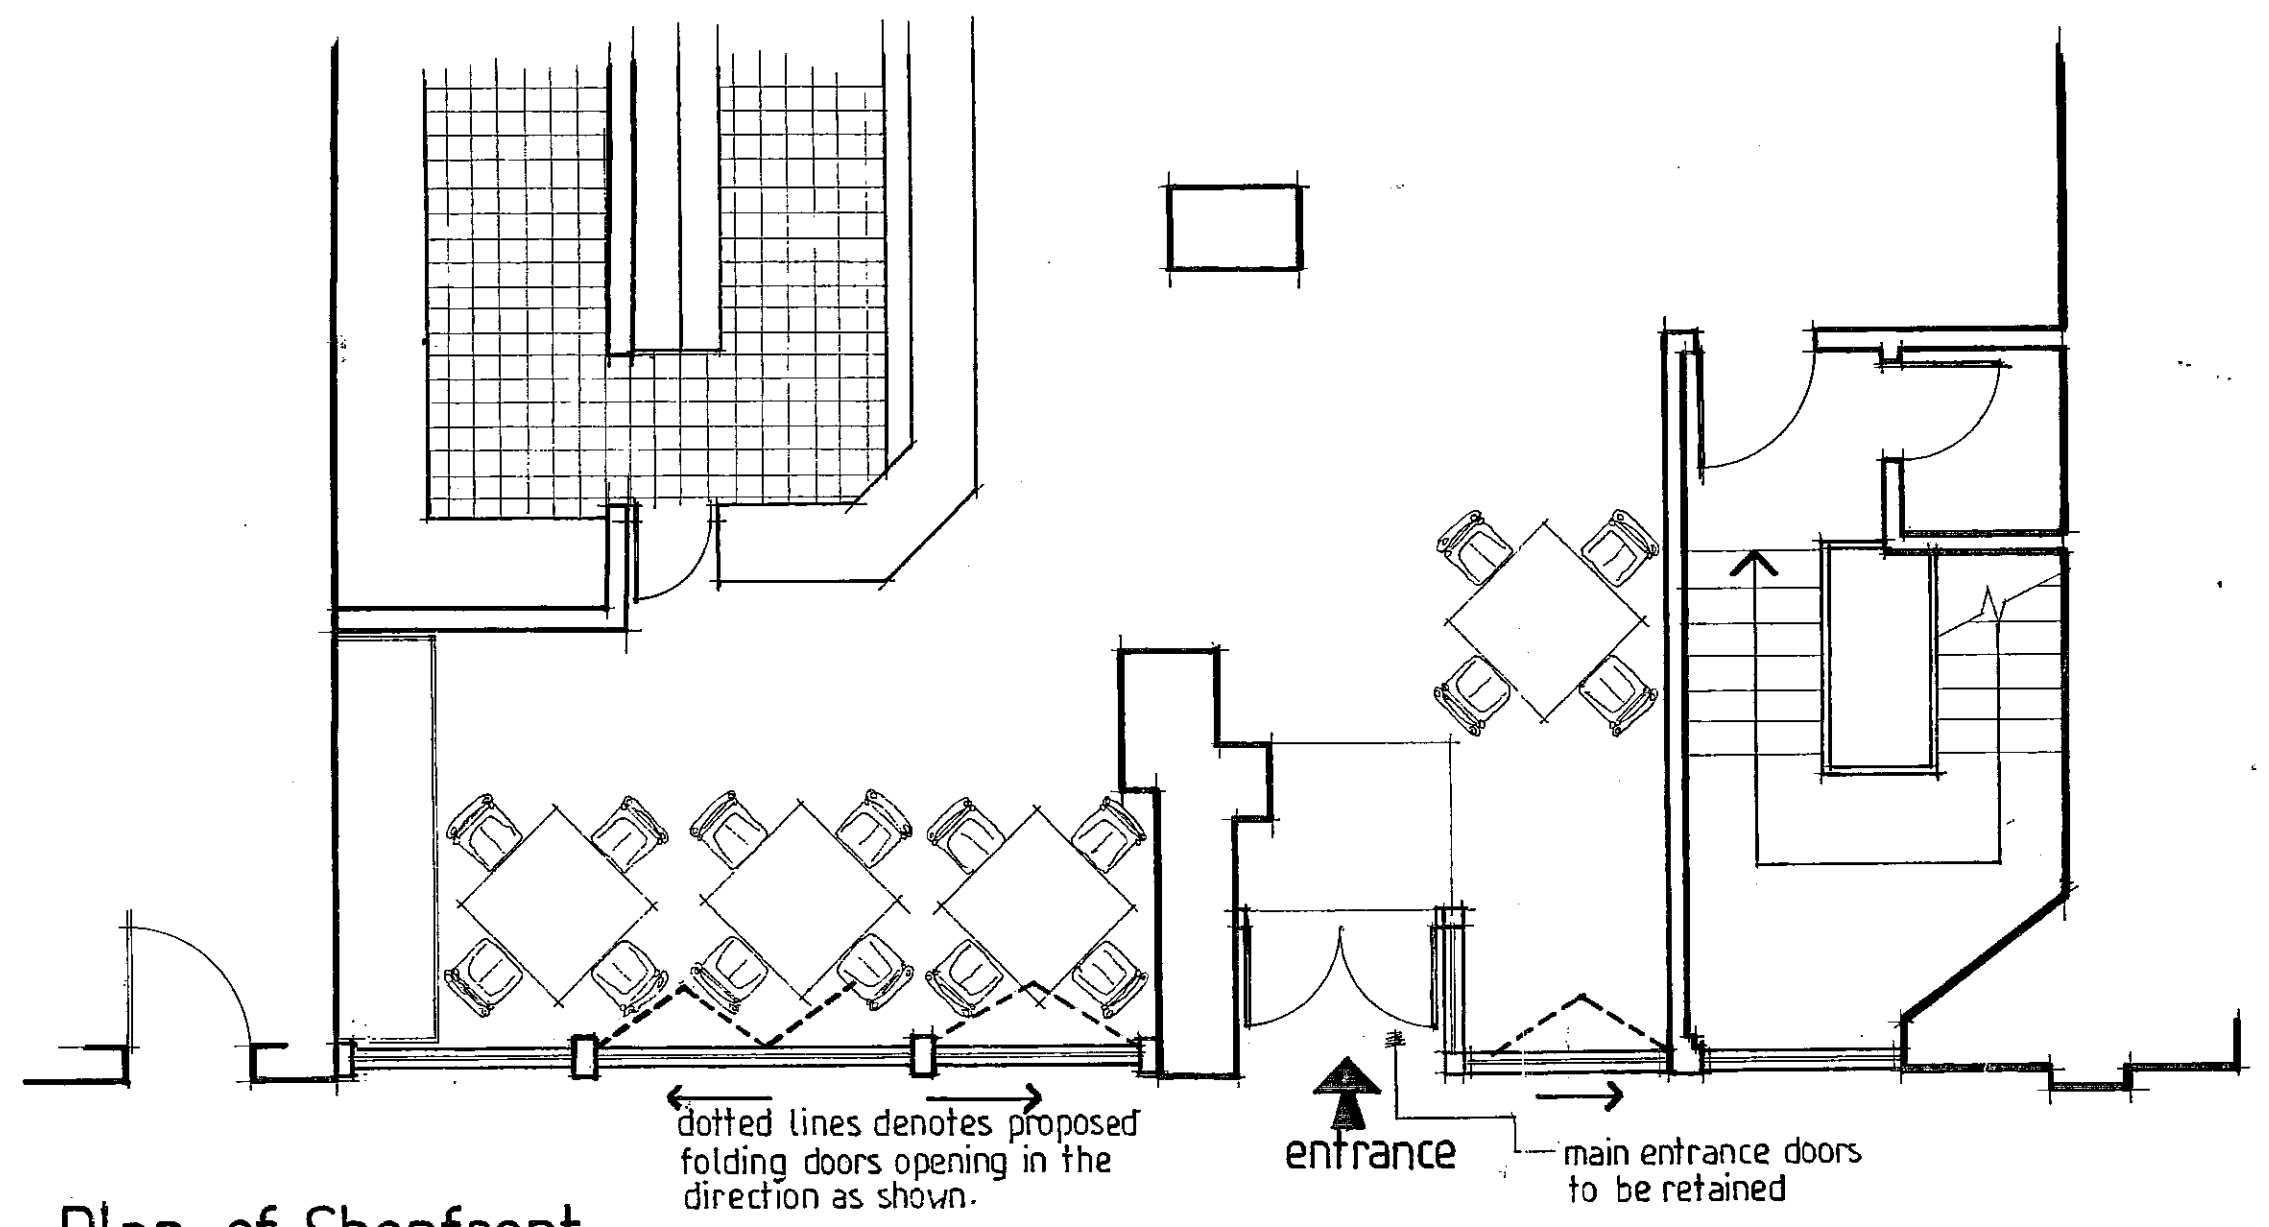

RECEIVED  
15 DEC 1999  
TOWN PLANNING

PP/99/2367/A

①

DELEGATED  
28 FEB 2000

Rev.	Date	Note
A.	8-12-99	AMENDMENT TO [illegible]

**CUBE**  
The shared resources of  
Chartered Architect & Interior Designer

127 Station Road, Chingford, London E4 6AG  
Tel 0181 523 7500 Fax 0181 523 7600

PROJECT  
All Bar One  
311-313 Fulham Road  
London SW10 9QH

TITLE  
PROPOSED SHOPFRONT

Scale: 1:50  
Date: 29-10-99  
Drawn: L-K

Drawing no. rev.  
1410/200 A