



PORTOBELLO RD ELEVATION 1:50 WEST FACING

R.B.K. & G.
TOWN PLANNING
27 JAN 2000
RECEIVED

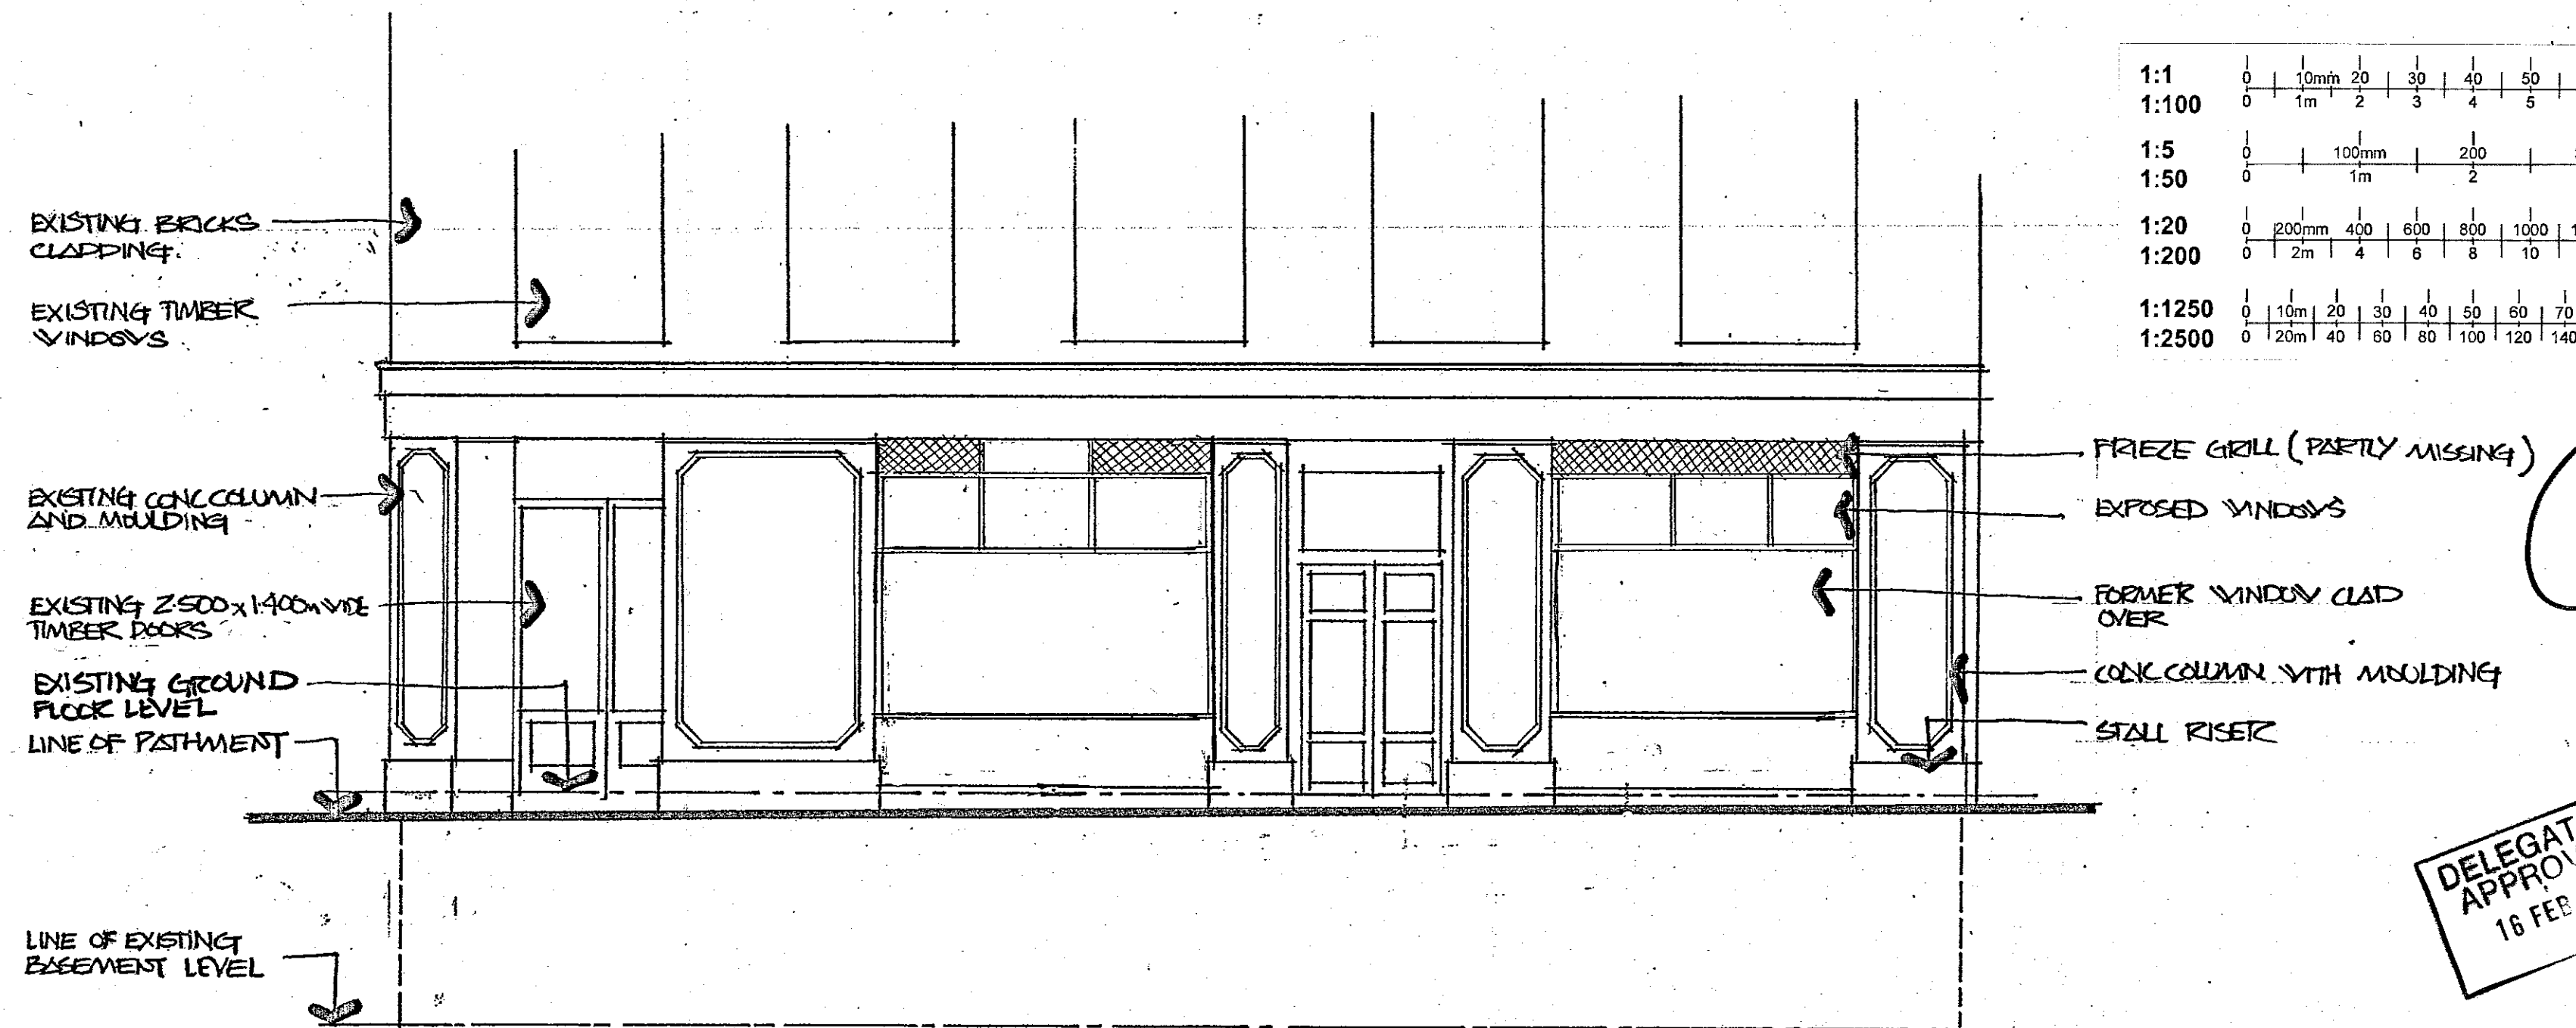


LONSDALE RD ELEVATION 1:50 SOUTH FACING

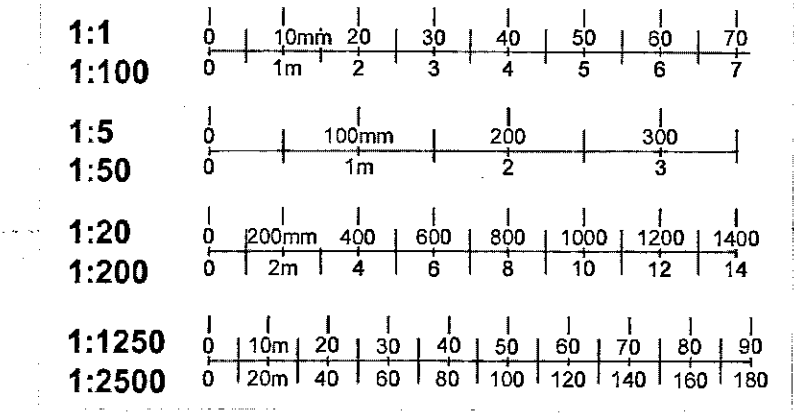


Rev #	Description	Drawn by	Date
Notes			
<p>A.D.VANCE (0207) 509 5081</p> <p>Client A. PALENGAT</p> <p>Project 158 PORTOBELLO RD</p> <p>Description EXISTING ELEVATIONS</p> <p>Scale 1:50</p> <p>Drawn by VT</p> <p>Date 11.09</p> <p>Drawing # SVG A02</p> <p>Revision</p>			
<p>Dimensions to be verified on site. Figured dimensions to be taken in preference to those scaled. Any discrepancies to be reported to Fitch immediately.</p> <p>This drawing is the copyright of Fitch. This drawing cannot be copied, reproduced, retained or disclosed to any unauthorised person.</p>			


DELEGATED APPROVAL
16 FEB 2000

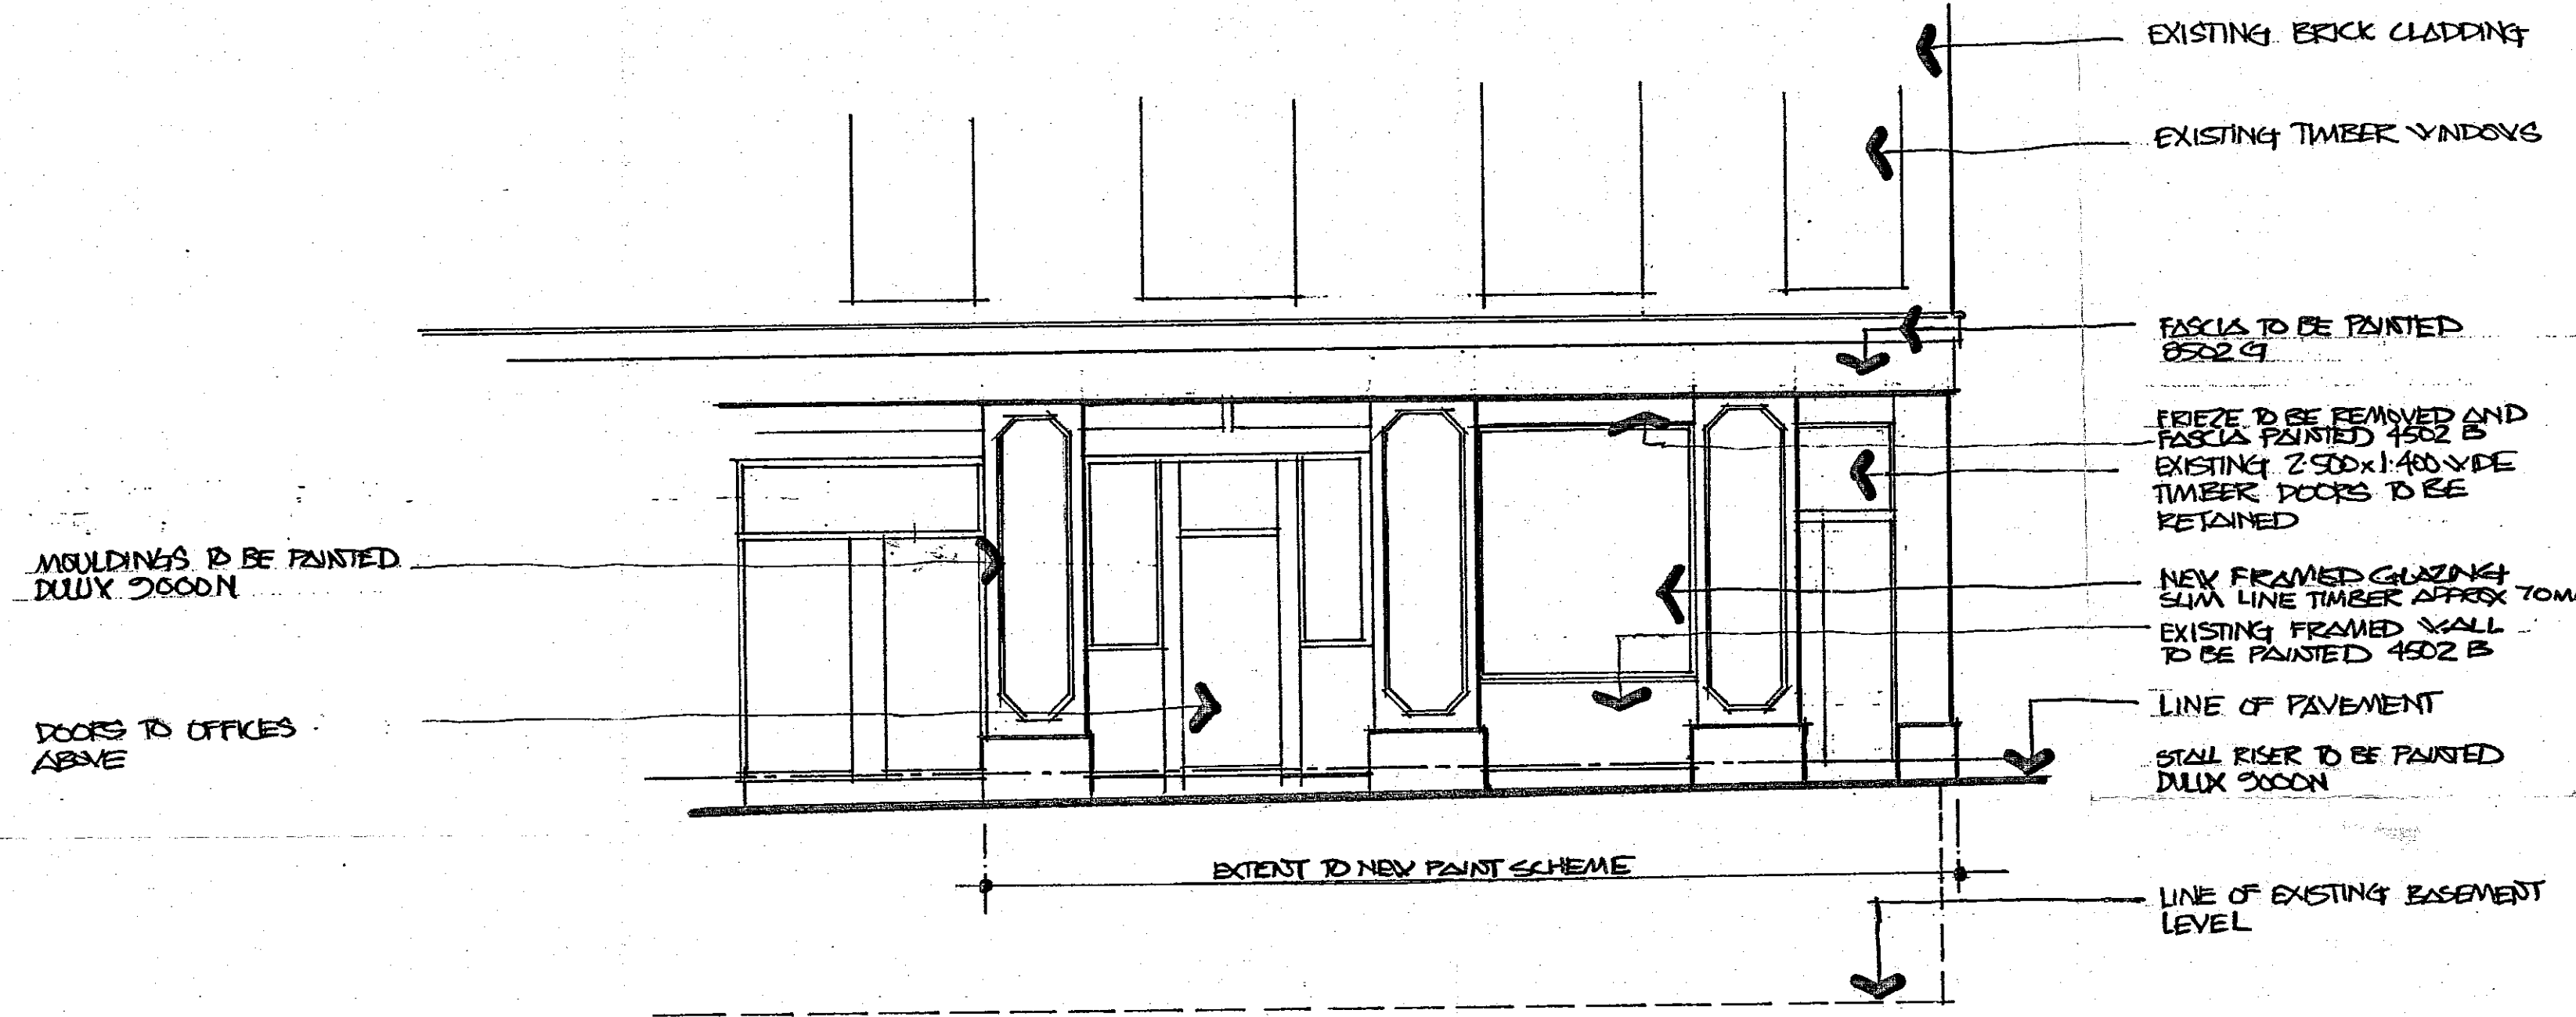

FORTOBELLO RD ELEVATION

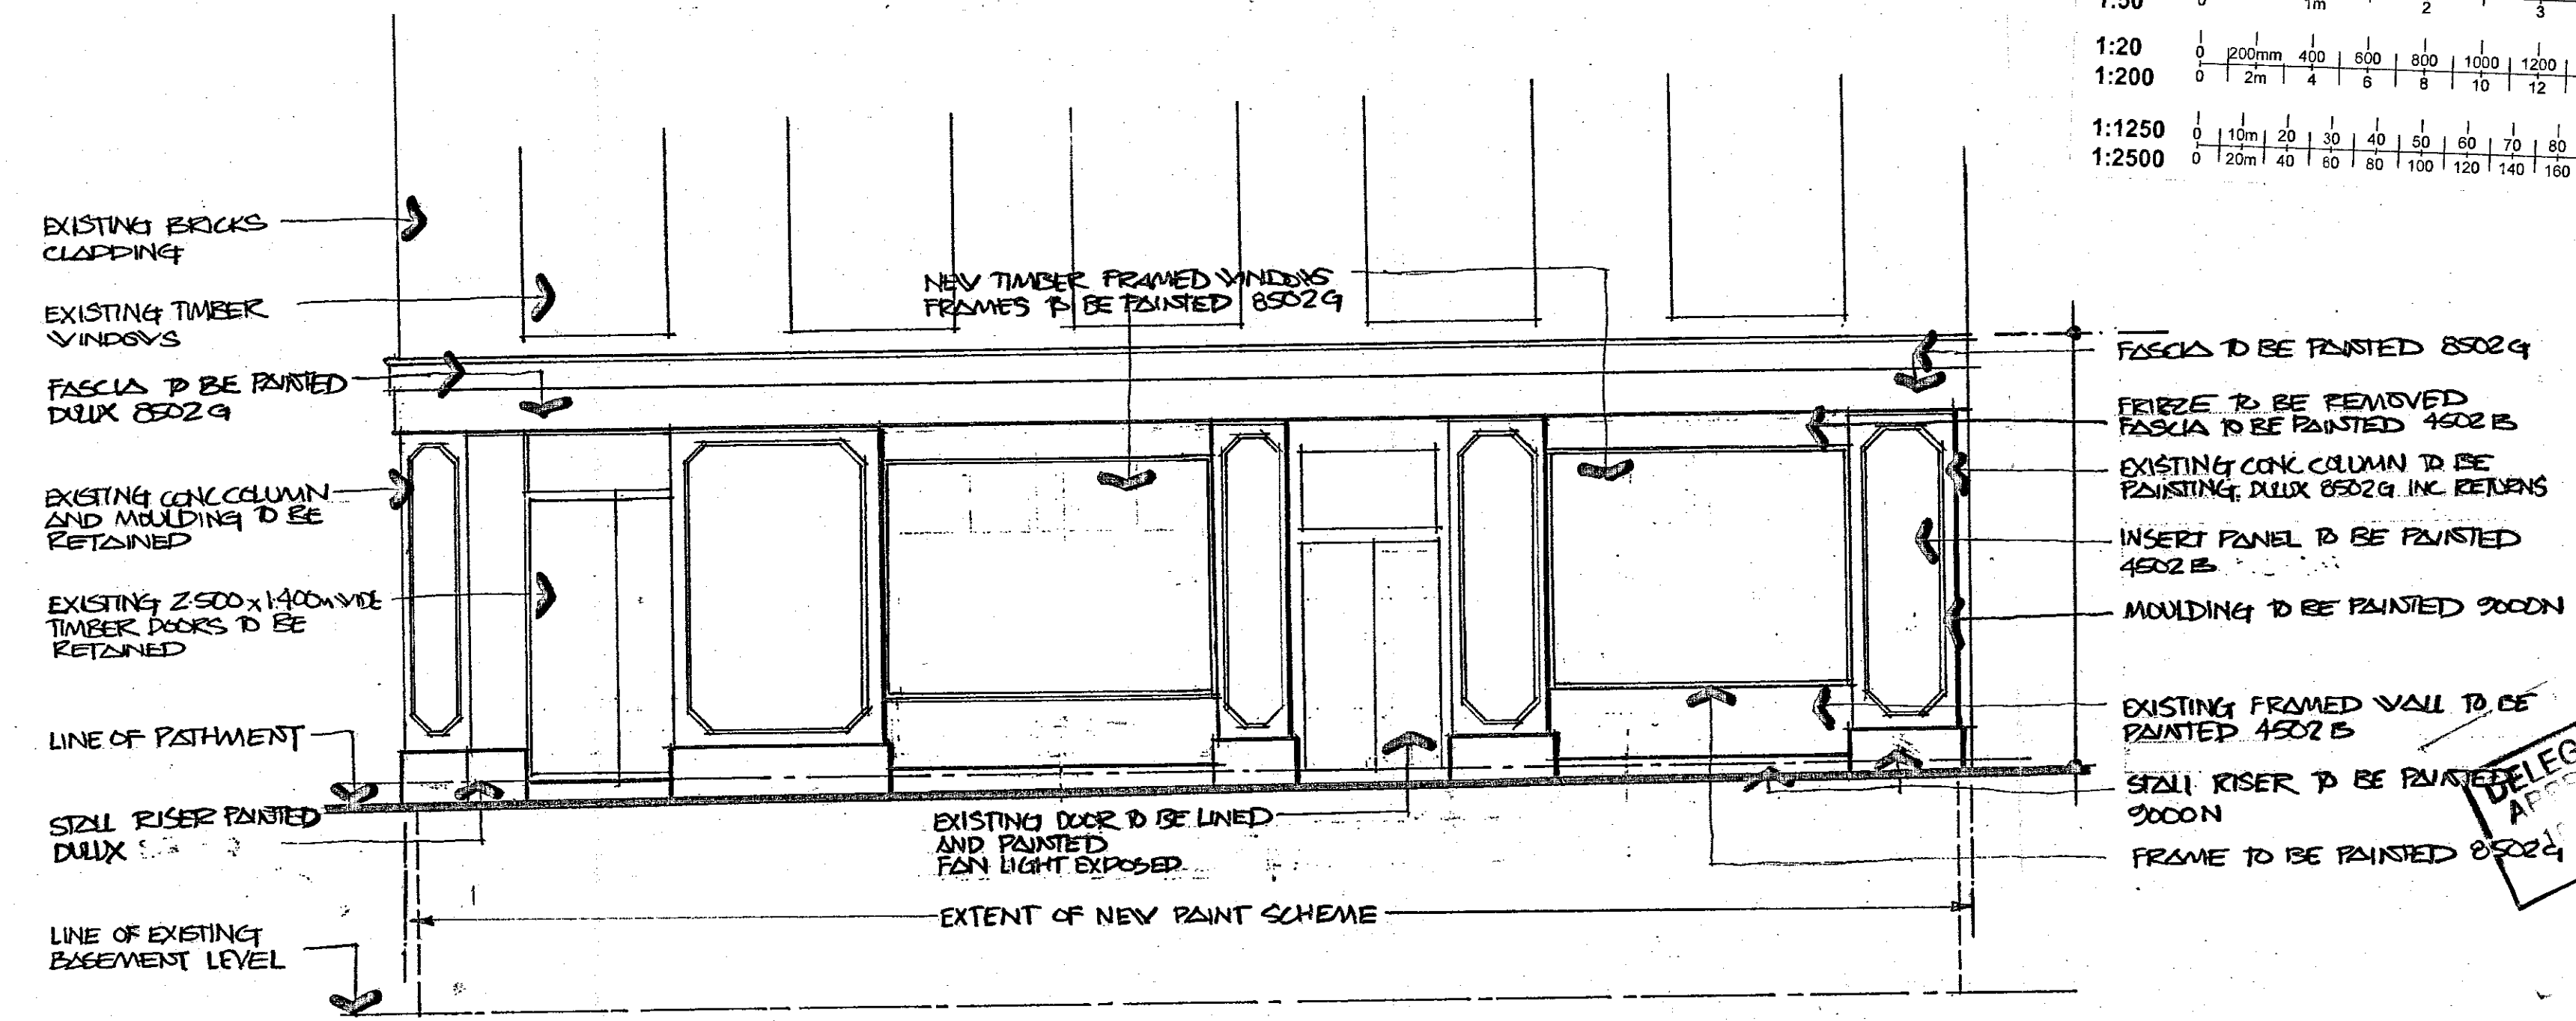

LONSDALE RD ELEVATION

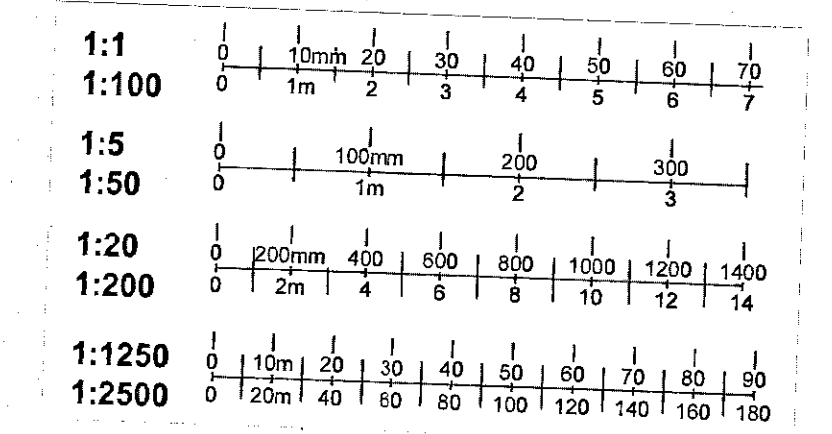

REK & C.
TOWN PLANNING
7 JAN 2000
RECEIVED

B. PAINT REFERENCES ADDED
A. FRAMED WINDOWS INDICATED


A.D.VANCE
(0207) 509 5081

Client
A. PALENGAT
Project
133 FORTOBELLO RD
Description
PROPOSED ELEVATIONS


Scale 1:50
Drawn by VT
Date 11.99
Drawing No SVGA03
Revision B

Dimensions to be verified on site. Figured dimensions to be taken in preference to those scaled. Any discrepancies to be reported to Fitch immediately.
This drawing is the copyright of Fitch. This drawing cannot be copied, reproduced, retained or disclosed to any unauthorised person.


DELEGATED
APPROVAL
2000

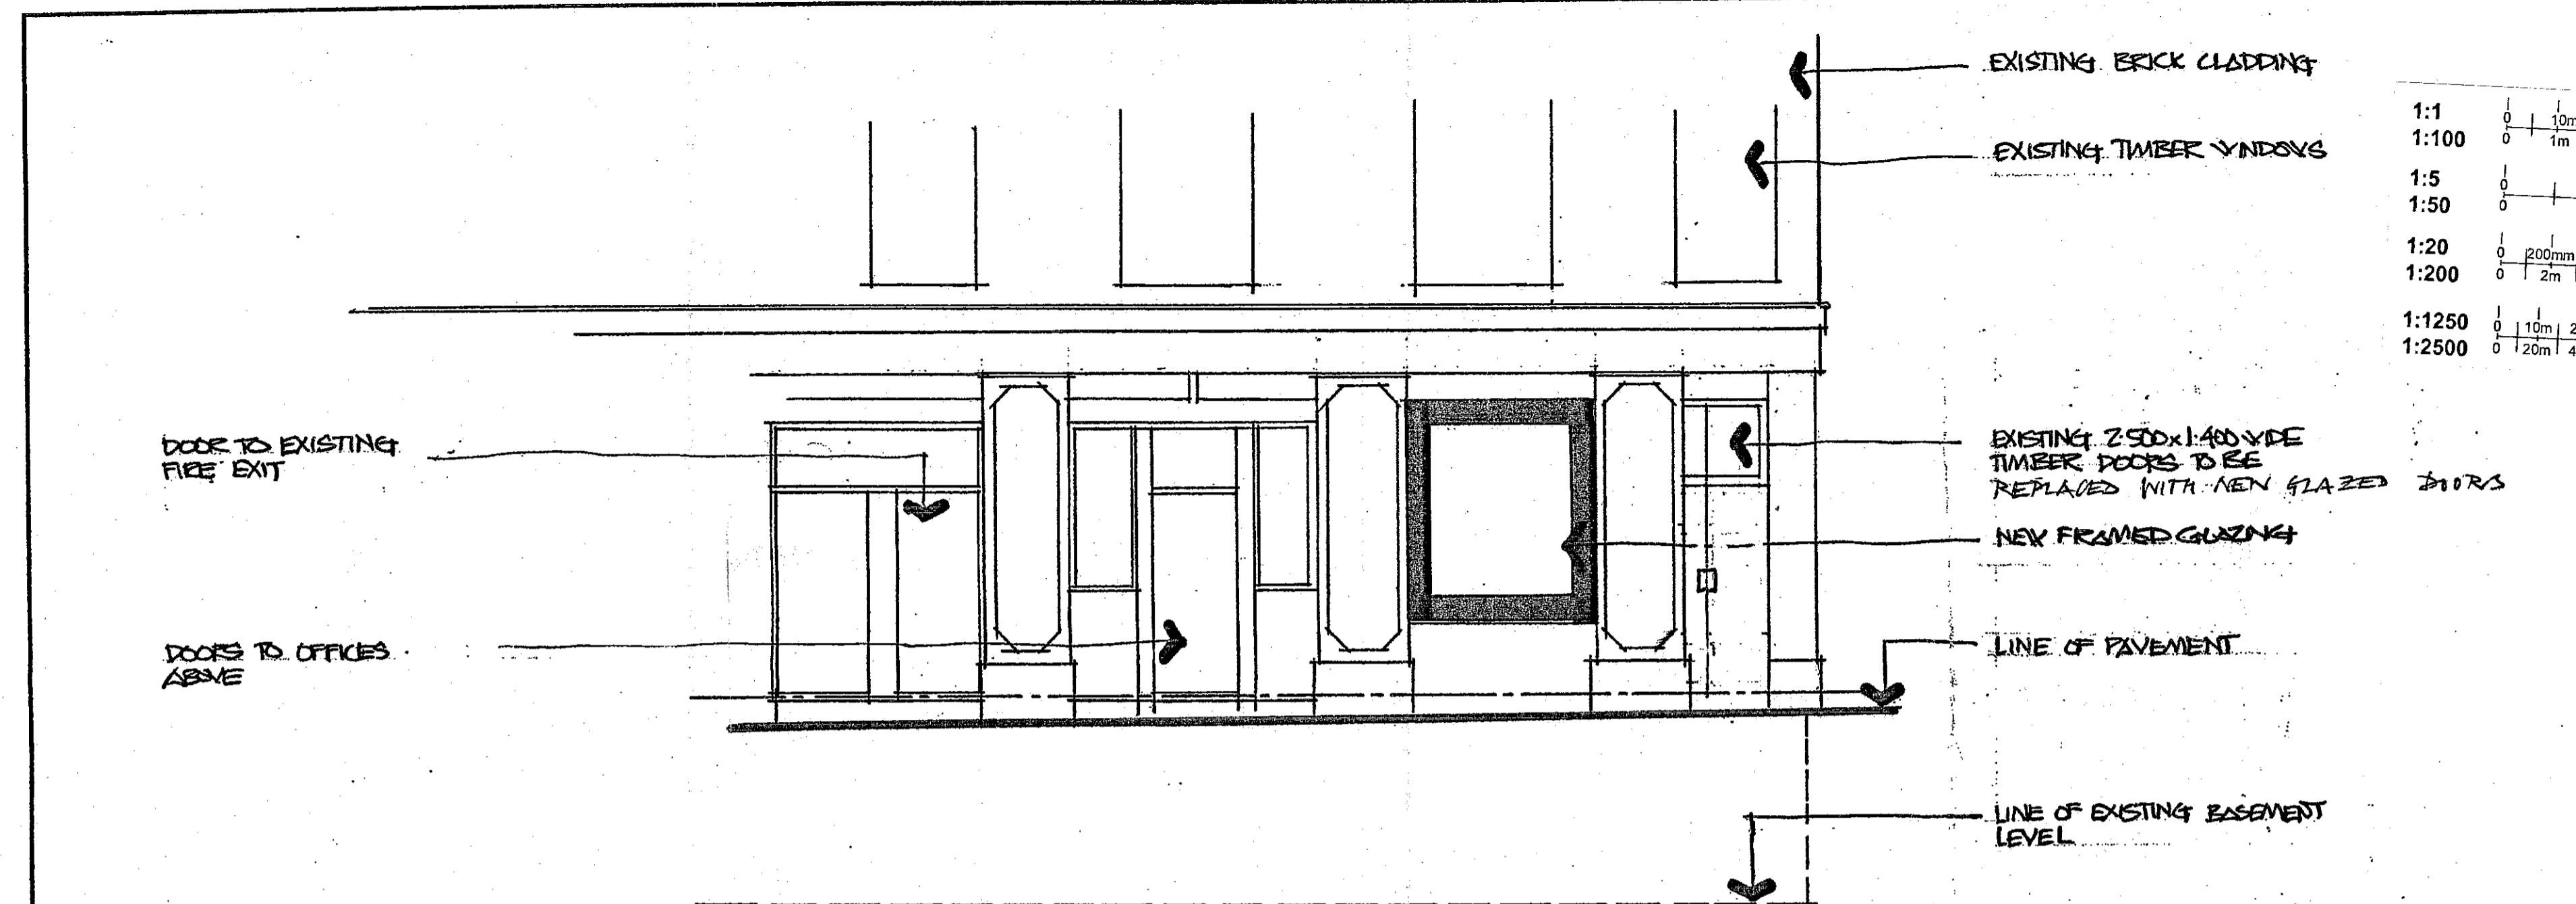

PORTOBELLO RD ELEVATION

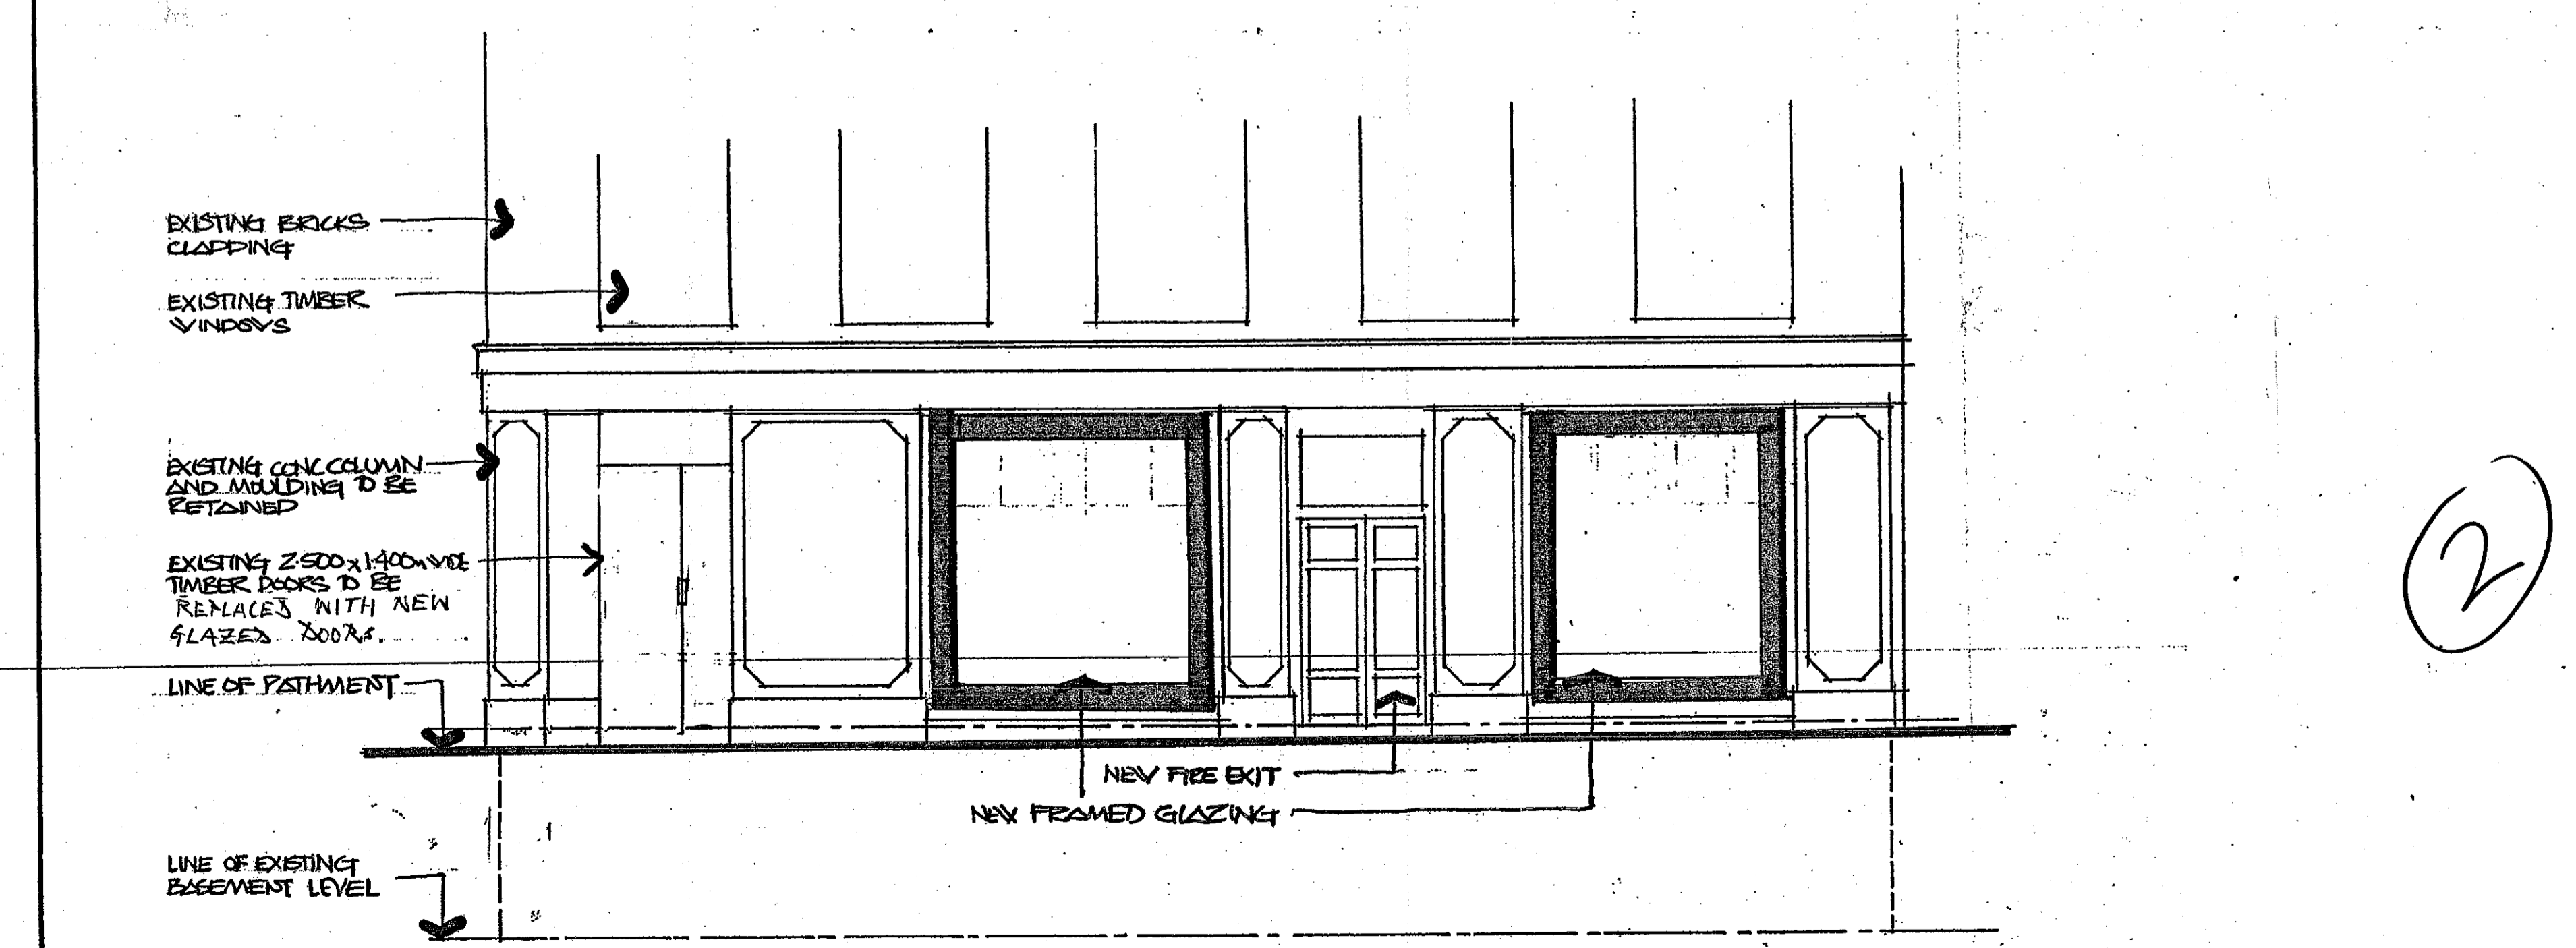

LONSDALE RD ELEVATION

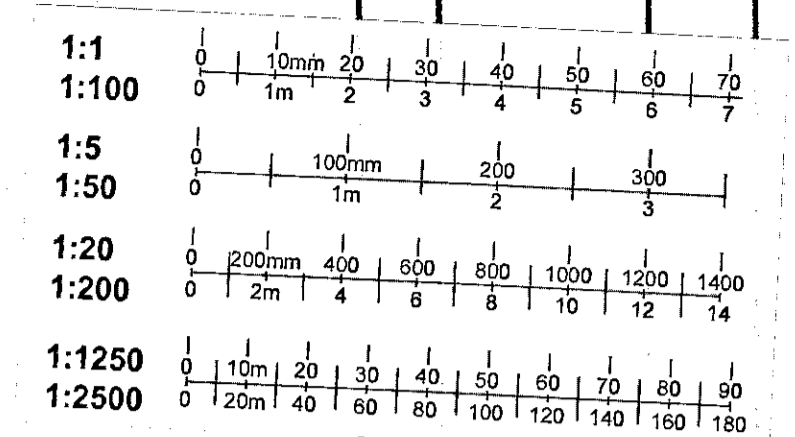

Notes

R.B.K.&C.
TOWN PLANNING
18 JAN 2000
RECEIVED

A
FRAMED WINDOWS INDICATED

FITCH :

Client

Project
138 PORTOBELLO RD

Description
PROPOSED ELEVATIONS

Scale 1:50 Drawn by VT Date 11.99

Drawing No SV6/ADS Revision A

Dimensions to be verified on site. Figure dimensions to be taken in preference to those scaled. Any discrepancies to be reported to Fitch immediately.

This drawing is the copyright of Fitch. This drawing cannot be copied, reproduced, retained or disclosed to any unauthorized person.


Fitch, 10 Lindsey Street
Southfield Market, London, EC1A 9ZZ.
Tel: +44 (0) 171 509 5000 Fax: +44 (0) 171 509 0100

Fitch, One Design Centre Place,
Boston, Massachusetts, 02210 USA.


Fitch, 10550 Olentangy River Road,
PO Box 360, Worthington, Ohio, 43085 USA.

Fitch, 730 Montgomery Street,
San Francisco, California, 94111 USA.

(2)

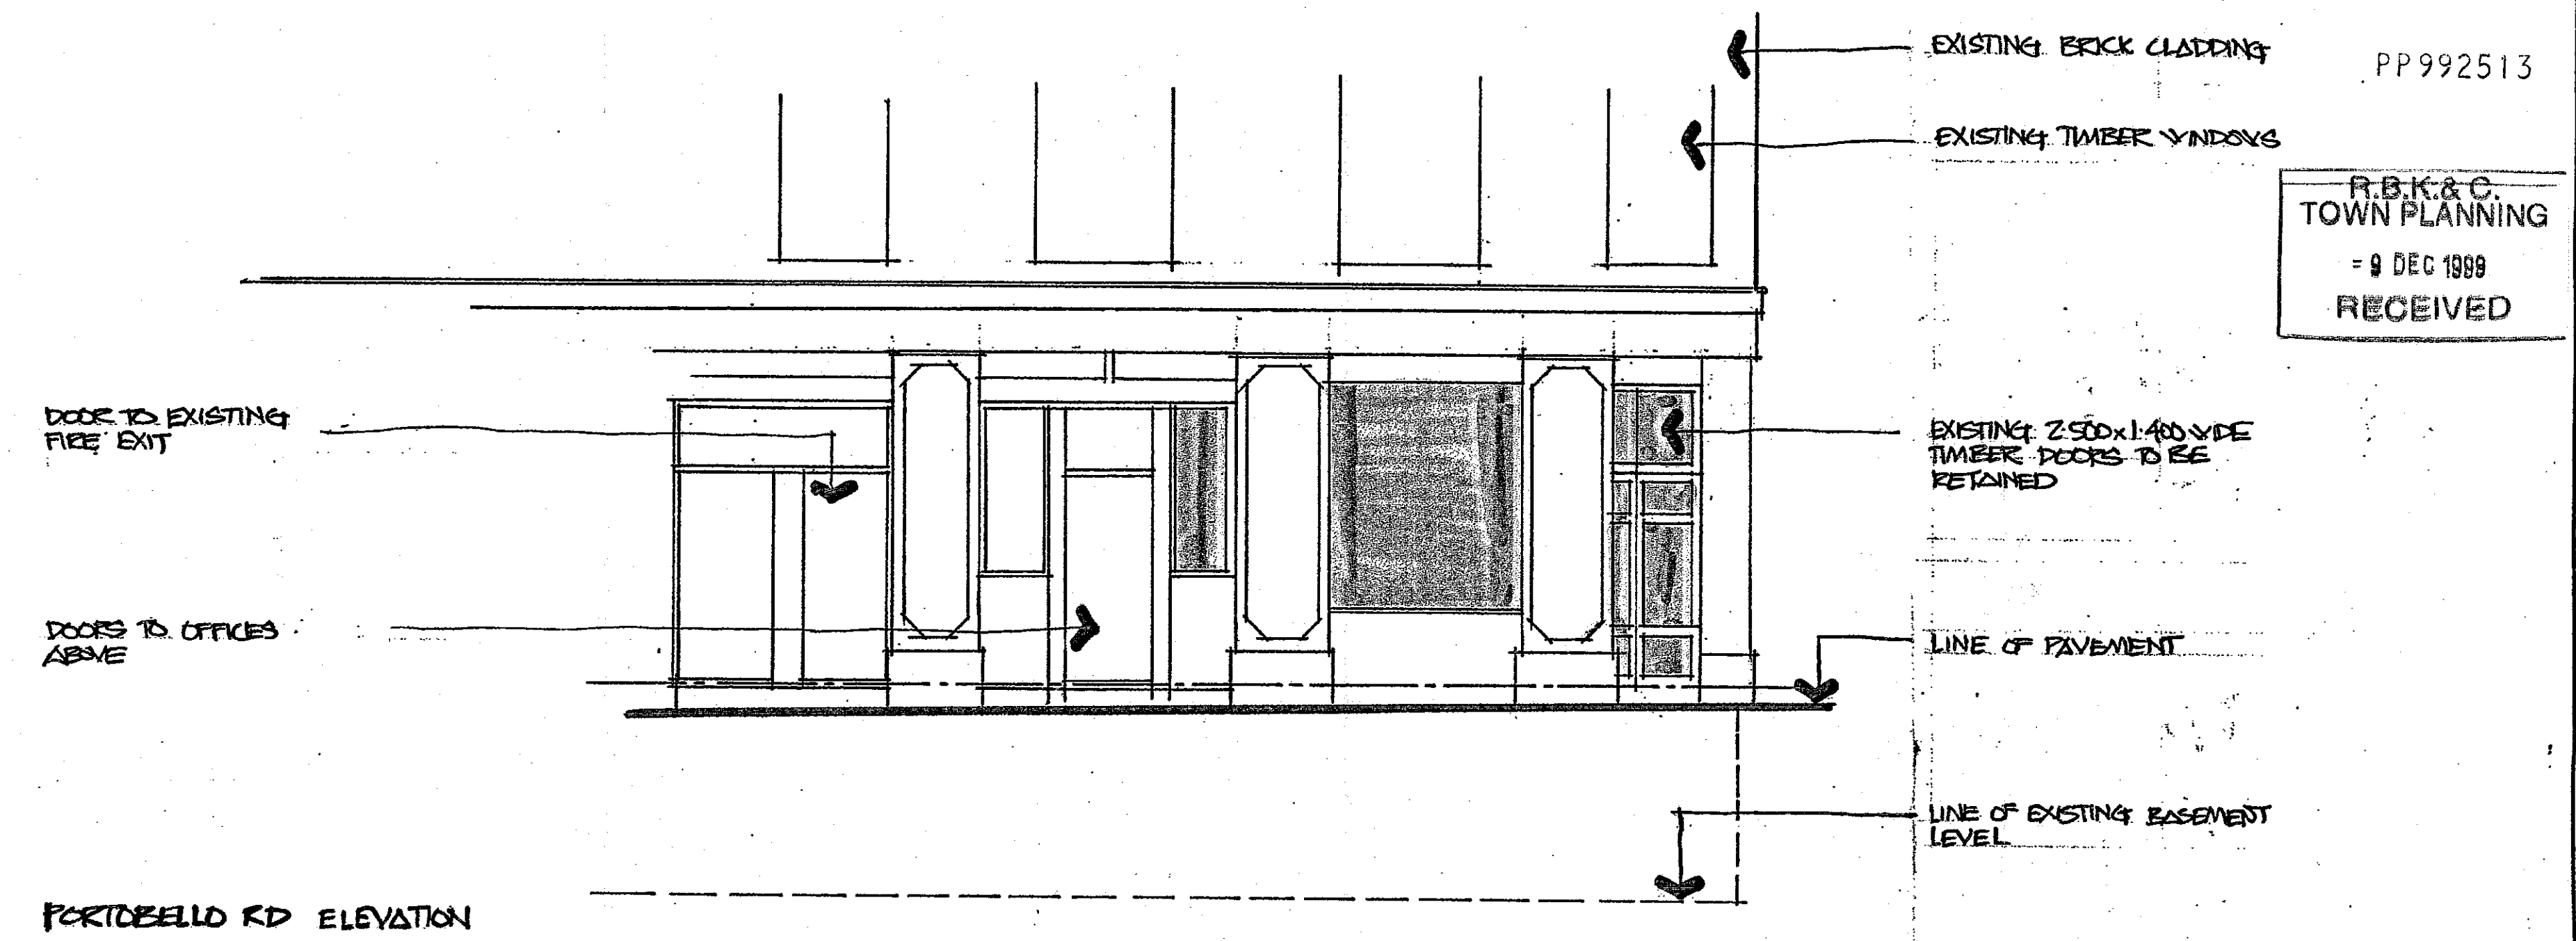

PORTOBELLO RD ELEVATION

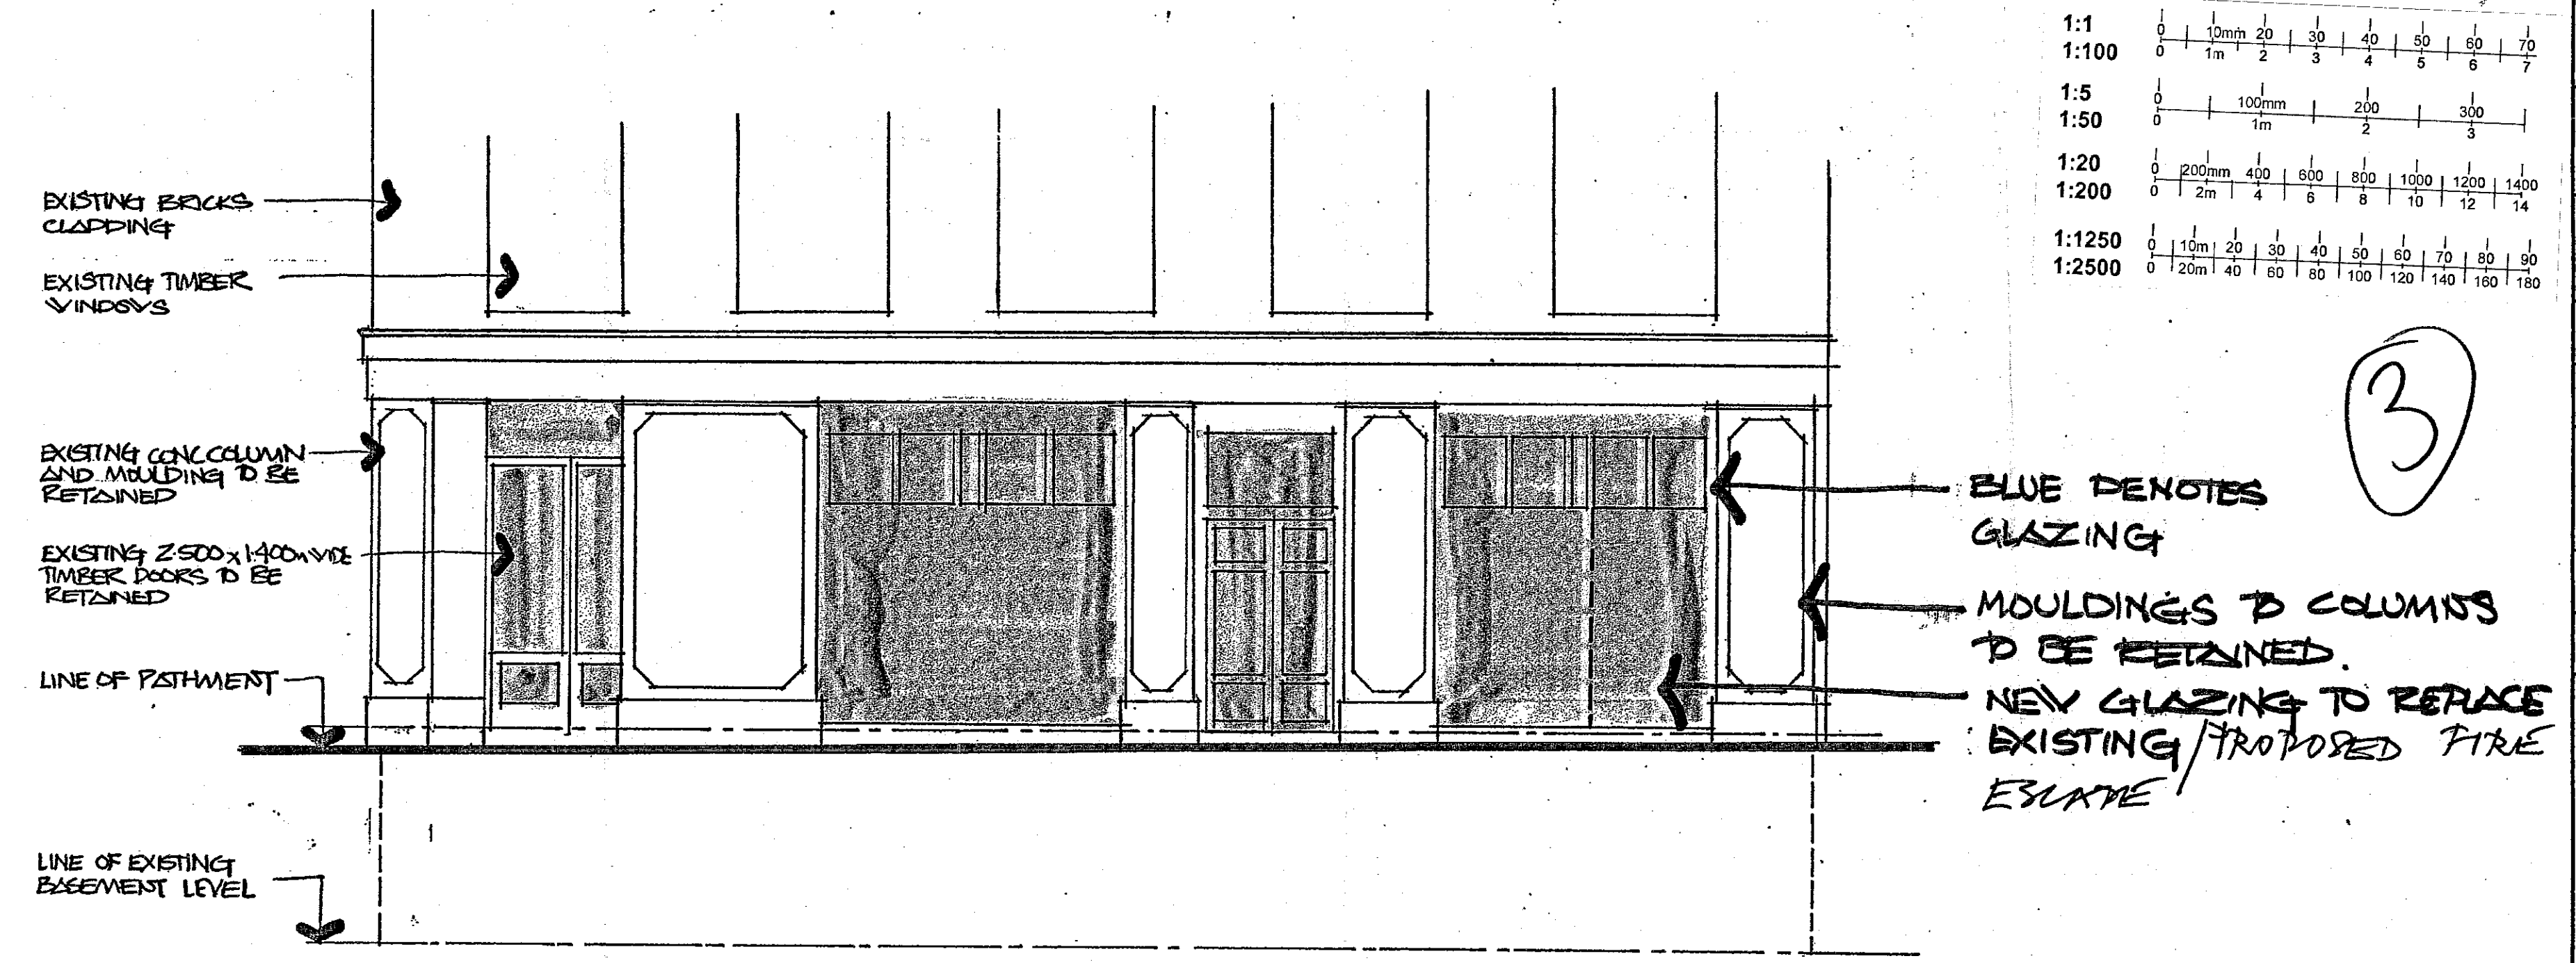


LONSDALE RD ELEVATION

PP992513
 R.B.K. & C.
 TOWN PLANNING
 = 9 DEC 1999
 RECEIVED

EXISTING 2500x1400 WIDE
 TIMBER DOORS TO BE
 RETAINED

LINE OF PAVEMENT

LINE OF EXISTING BASEMENT
 LEVEL

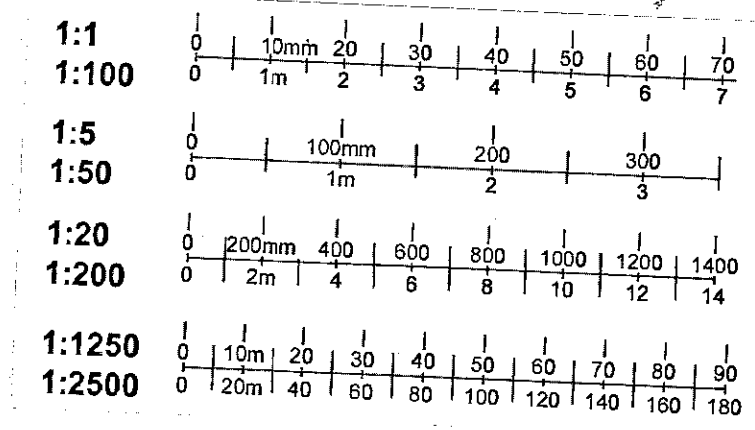

3

BLUE DENOTES
 GLAZING
 MOULDINGS & COLUMNS
 TO BE RETAINED.
 NEW GLAZING TO REPLACE
 EXISTING / PROPOSED FIRE
 ESCAPE

Rev #	Description	Drawn by	Date

Notes

PP992513

FITCH :

Client	
Project	133 PORTOBELLO RD
Description	PROPOSED ELEVATIONS
Scale	1:50
Drawn by	VT
Date	11.99
Drawing #	
Revision	

Dimensions to be verified on site. Figure dimensions to be taken in preference to those scaled. Any discrepancies to be reported to Fitch immediately.

This drawing is the copyright of Fitch. This drawing cannot be copied, reproduced, retained or disclosed to any unauthorized person.

Fitch, 10 Lindsey Street
 Smithfield Market, London, EC1A 92Z.
 Tel: +44 (0) 171 509 5000 Fax: +44 (0) 171 509 0100


Fitch, One Design Centre Place,
 Boston, Massachusetts, 02210 USA.

Fitch, 10350 Otseway River Road,
 PO Box 540, Worthington, Ohio, 43085 USA.

Fitch, 730 Montgomery Street,
 San Francisco, California, 94111 USA.

TP/99/2513


5

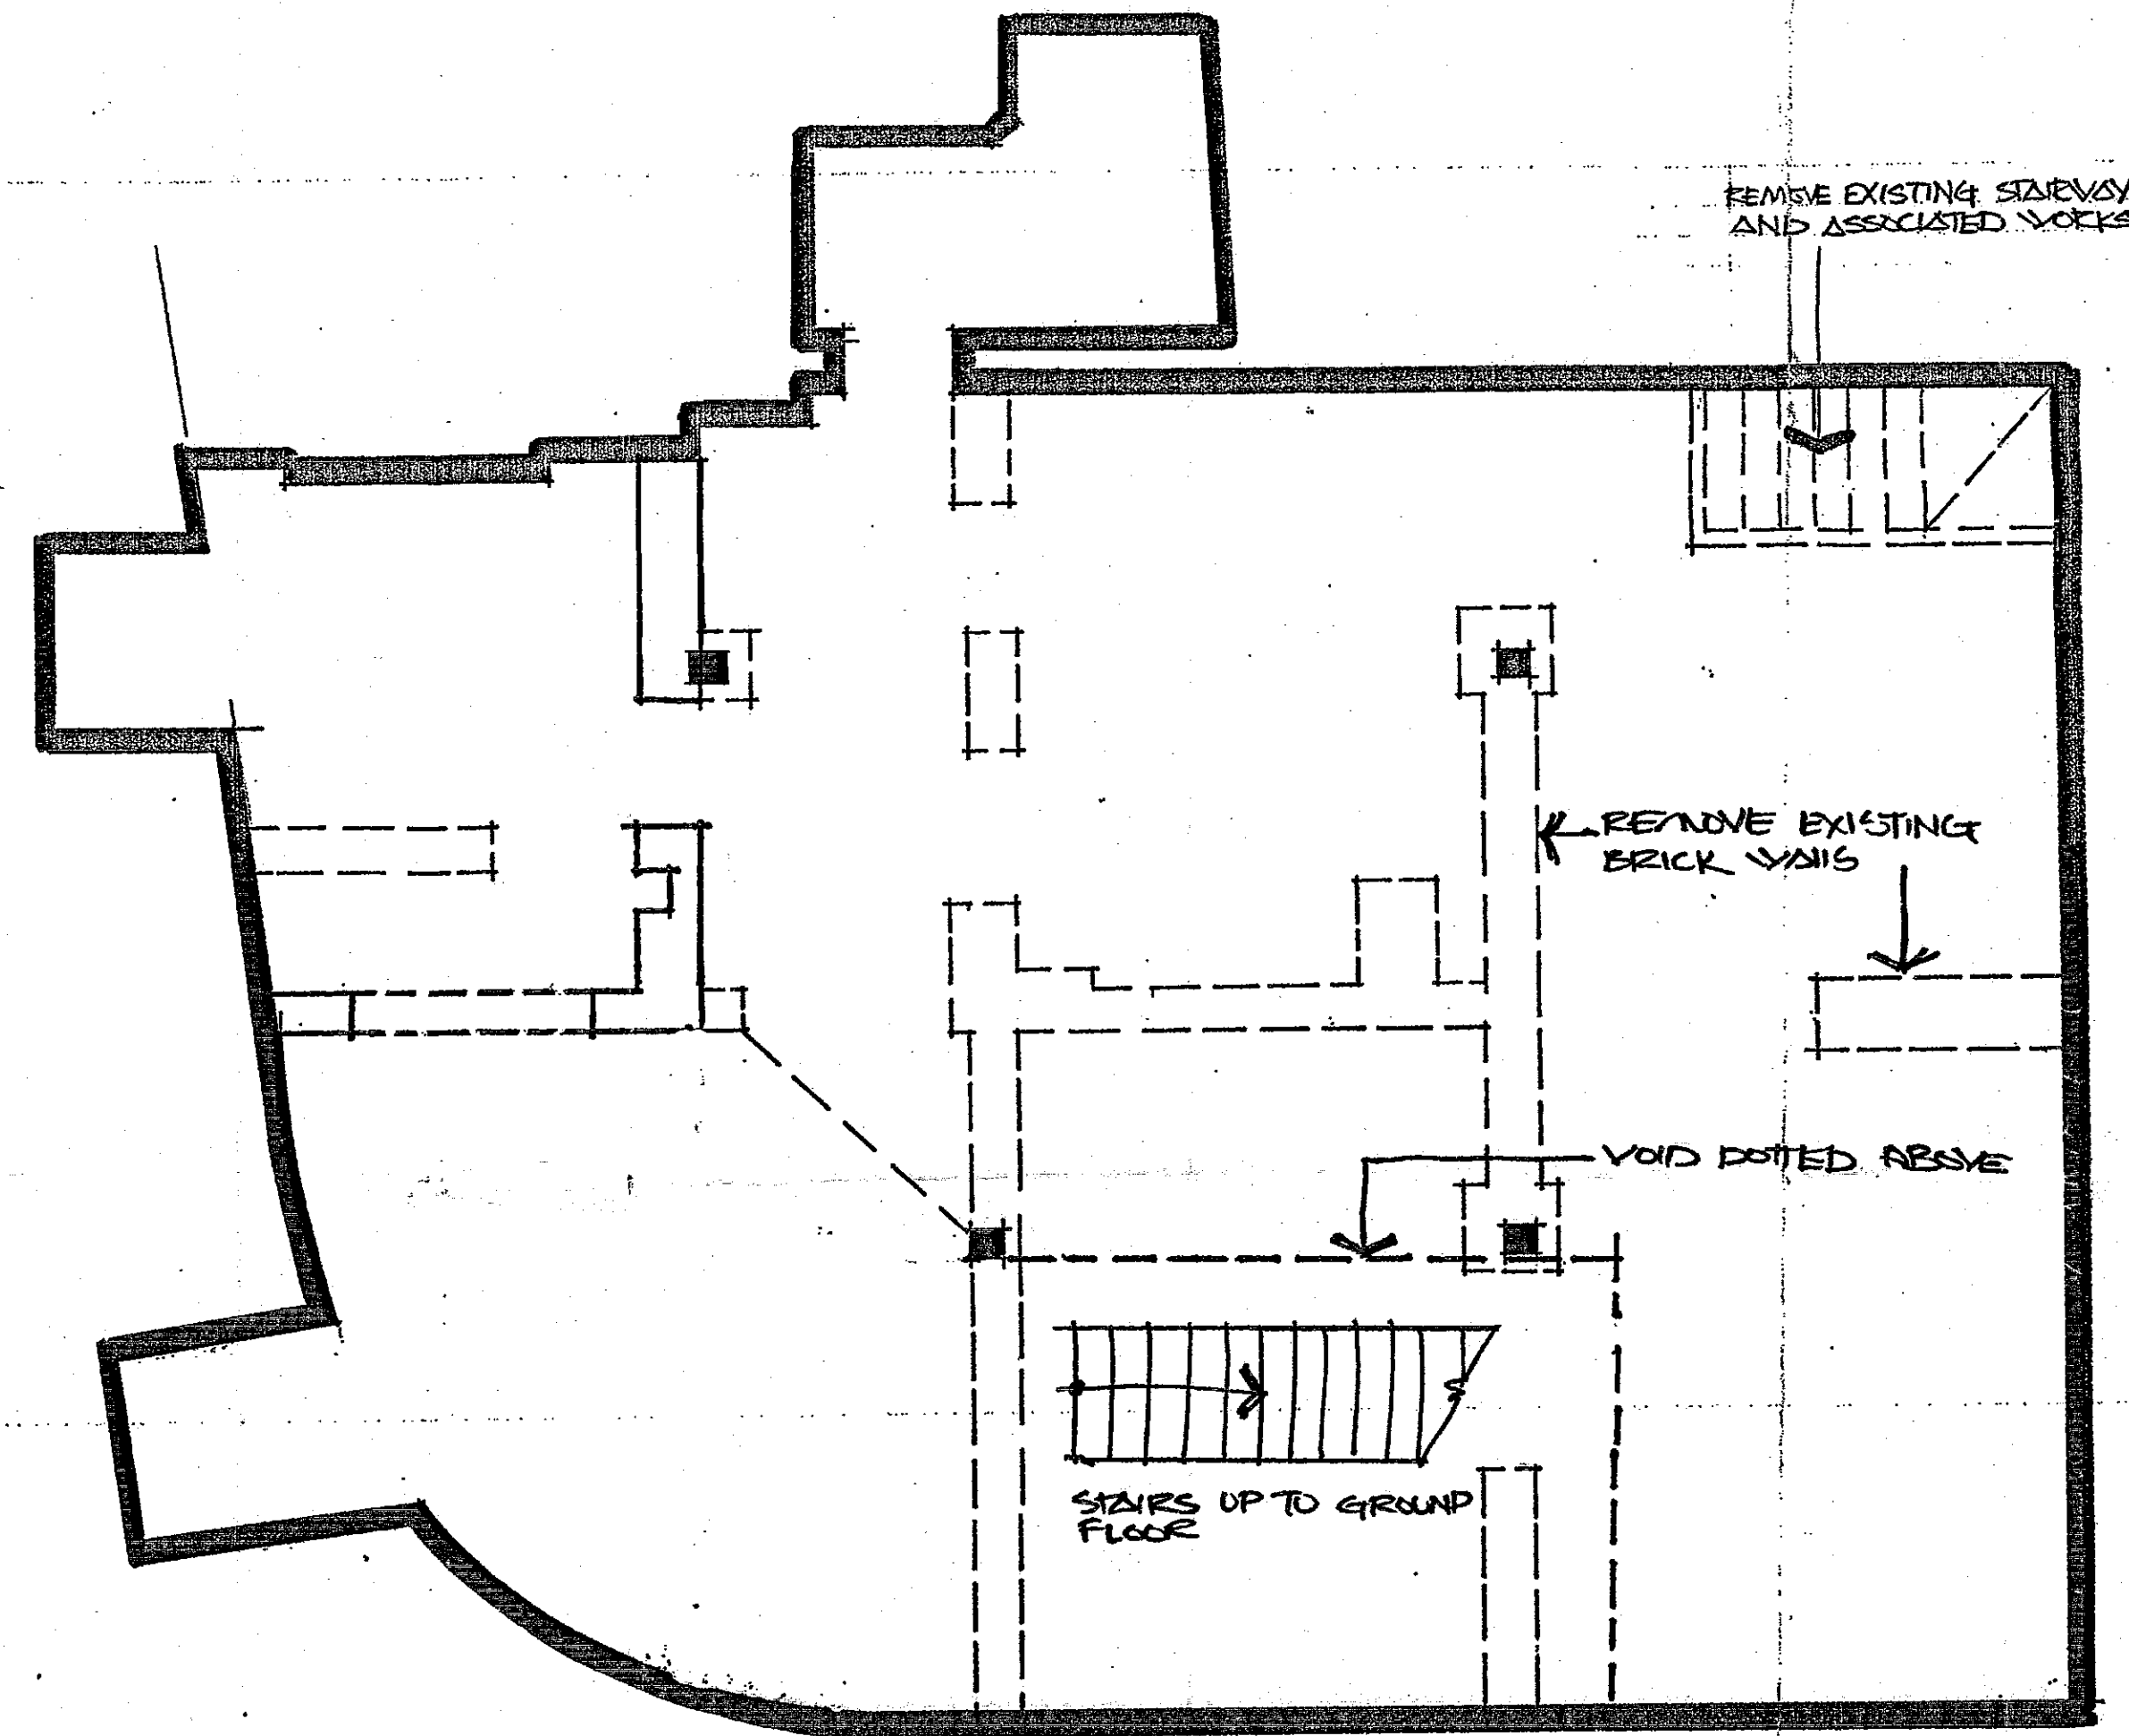

4.090 EXT

4.870 EXT

5.520 EXT 3.750 EXT 4.250 EXT

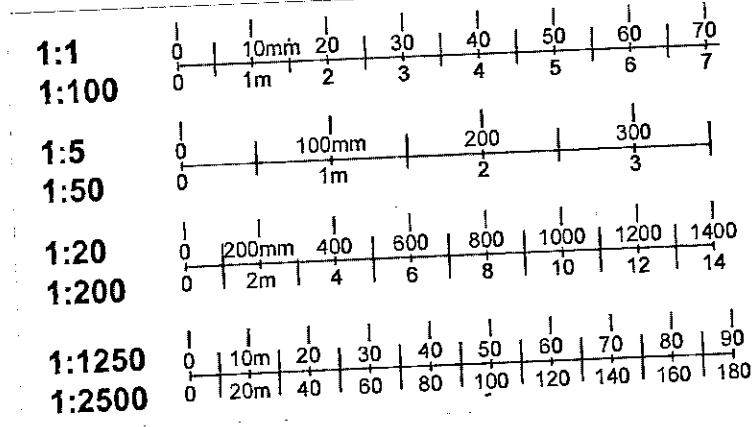

Rev No	Description	Drawn by	Date

Notes

PP992513

GALLERY ON PORTOBELLO

Client

Project
138 PORTOBELLO RD

Description
PROPOSED LOWER LEVEL

Scale 1:50 Drawn by VT Date 11.99

Drawing No Revision

Dimensions to be verified on site. Figured dimensions to be taken in preference to those scaled. Any discrepancies to be reported to Fitch immediately.

This drawing is the copyright of Fitch. This drawing cannot be copied, reproduced, retained or disclosed to any unauthorised person.


Fitch, 10 Lindsey Street
Smithfield Market, London, EC1A 9ZZ.
Tel: +44 (0) 171 509 5000 Fax: +44 (0) 171 509 0100

Fitch, One Design Centre Place,
Boston, Massachusetts, 02210 USA.

Fitch, 10550 Glenangy River Road,
PO Box 350, Worthington, Ohio, 43085 USA.

Fitch, 730 Montgomery Street,
San Francisco, California, 94111 USA.

4

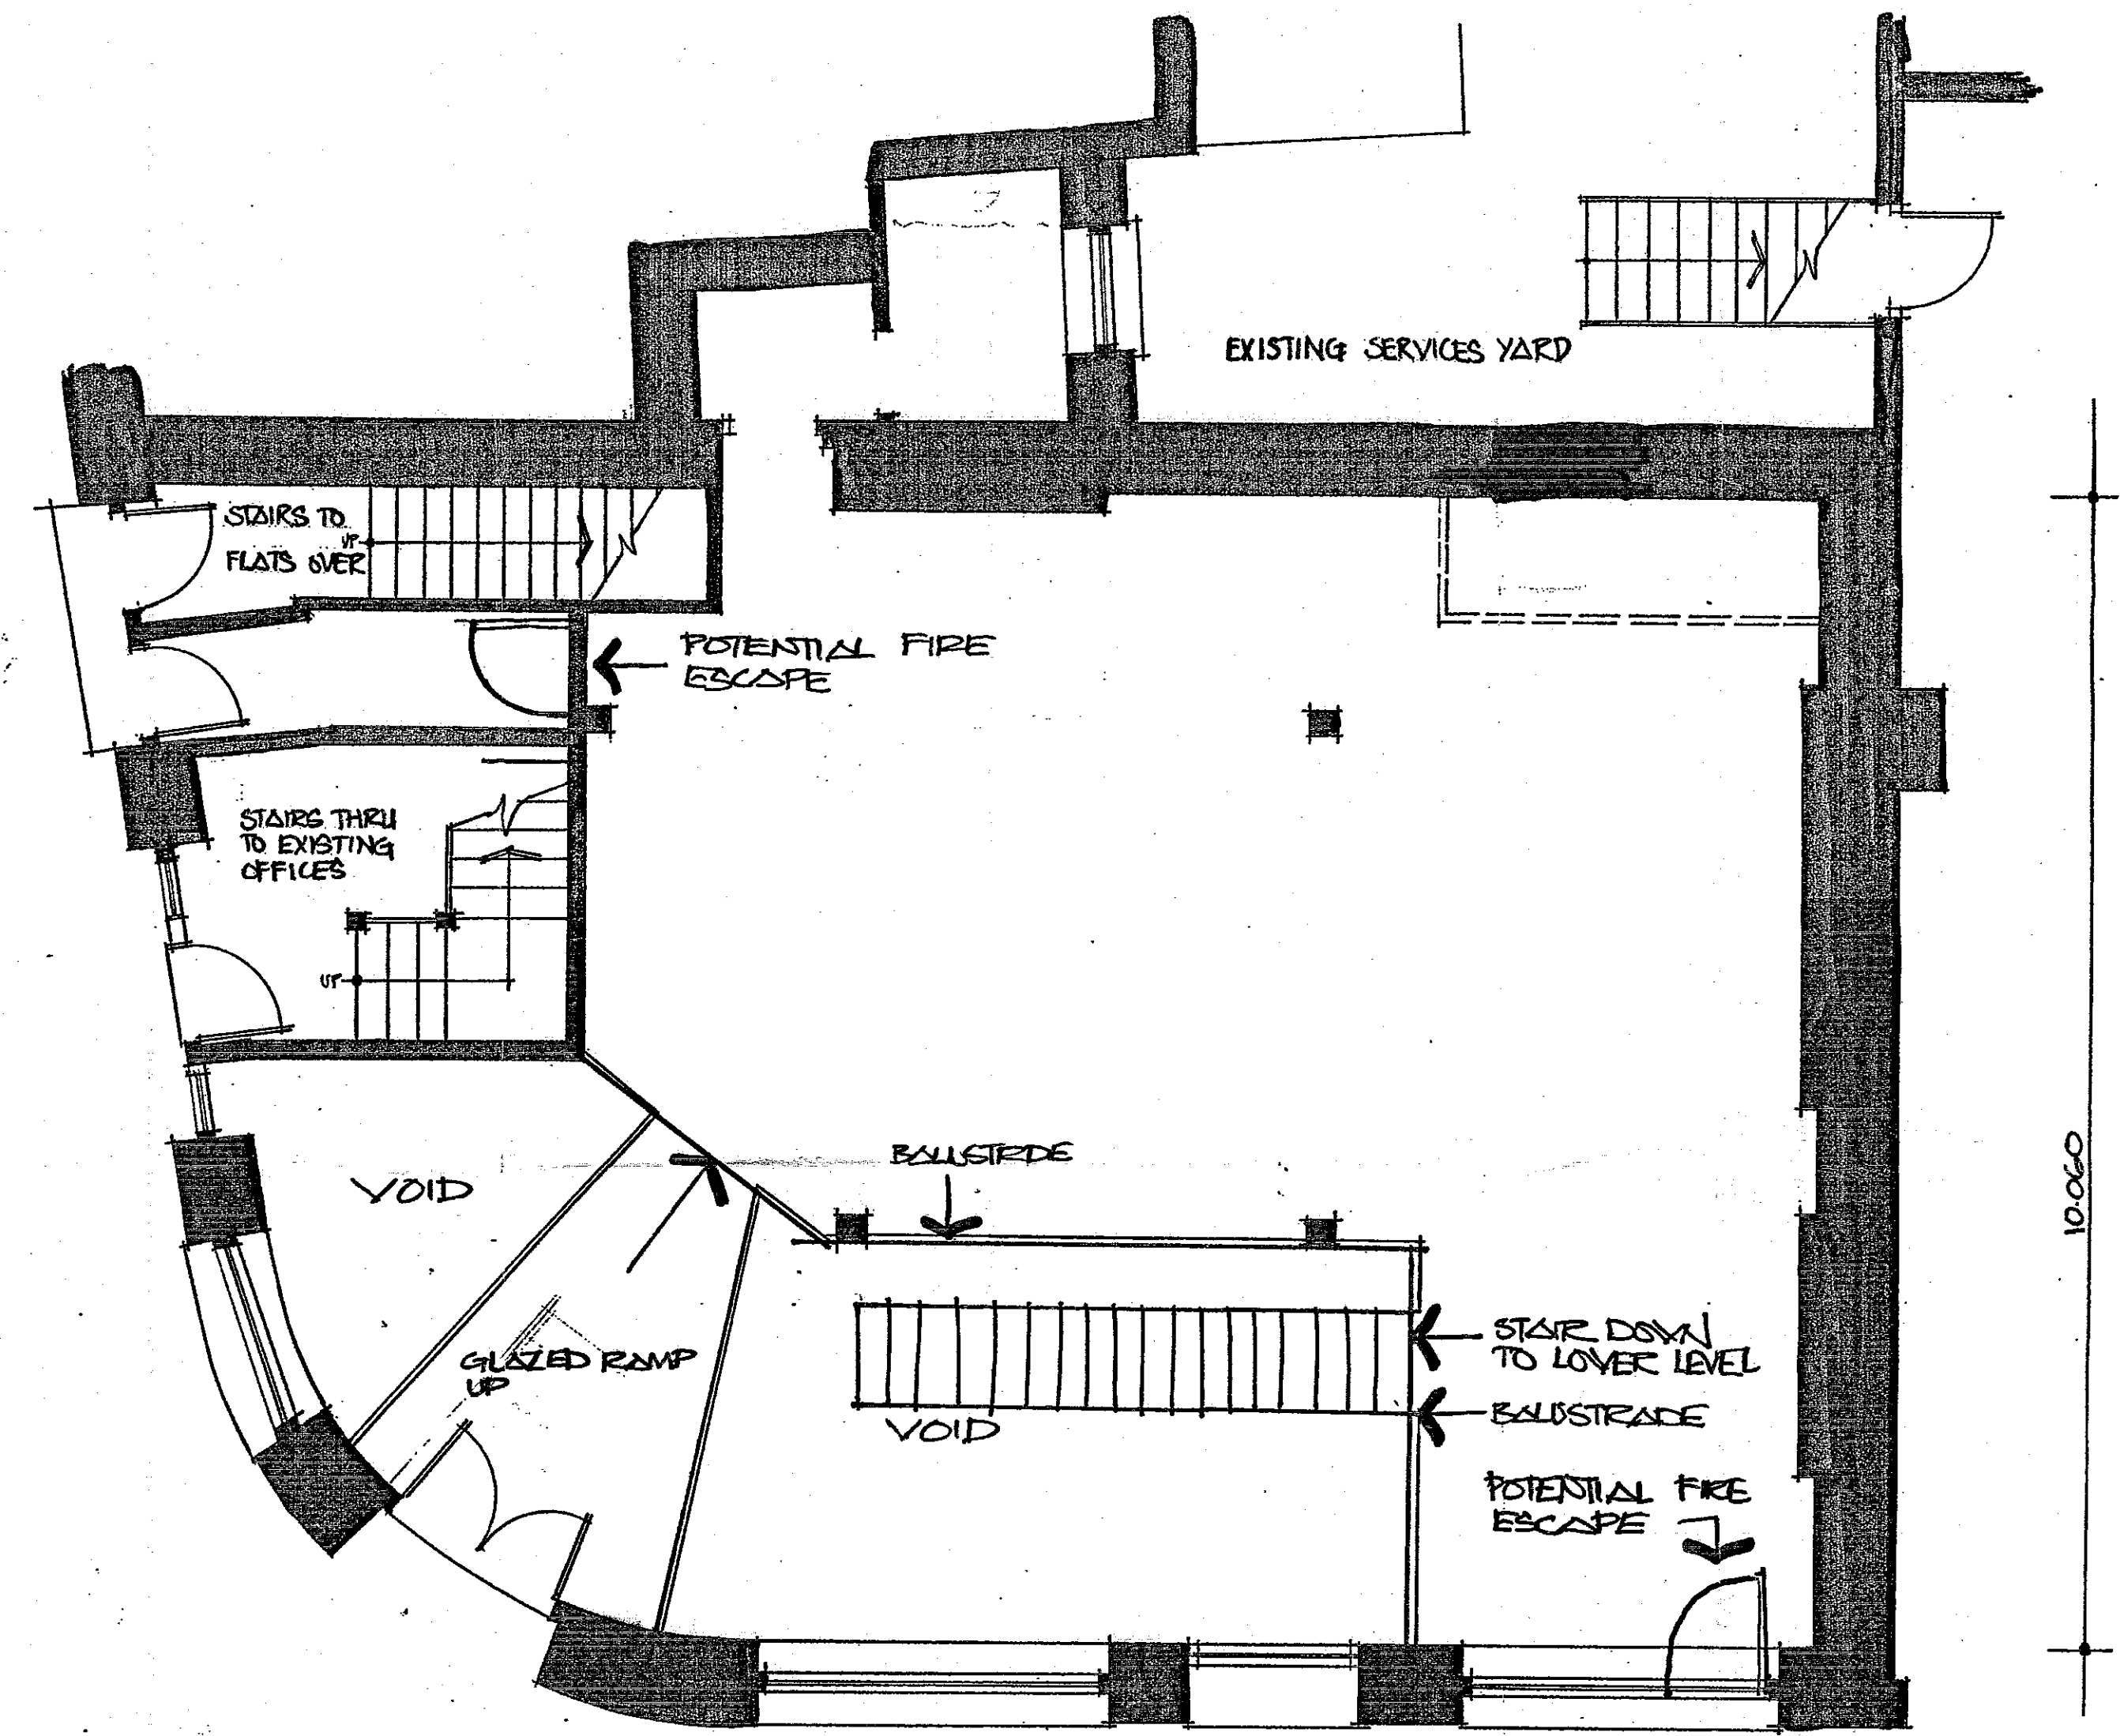

PP/92513

5

GALLERY ON PORTOBELLO

Client

Project
138 PORTOBELLO RD

Description
PROPOSED UPPER LEVEL

Scale	Drawn By	Date
1:50	VT	11.99
Drawing no.	Revision	
SVGA01		

Dimensions to be verified on site
Figured dimensions to be taken in preference to those scaled.
This drawing is the copyright of Fitch
The drawing cannot be copied, reproduced, retained or disclosed to any unauthorised person.

1:1	0 10mm 20 30 40 50 60 70
1:100	0 1m 2 3 4 5 6 7
1:5	0 100mm 200 300
1:50	0 1m 2 3
1:20	0 200mm 400 600 800 1000 1200 1400
1:200	0 2m 4 6 8 10 12 14
1:1250	0 10m 20 30 40 50 60 70 80 90
1:2500	0 20m 40 60 80 100 120 140 160 180