



**A** PLAN - AS EXISTING  
001 1:50

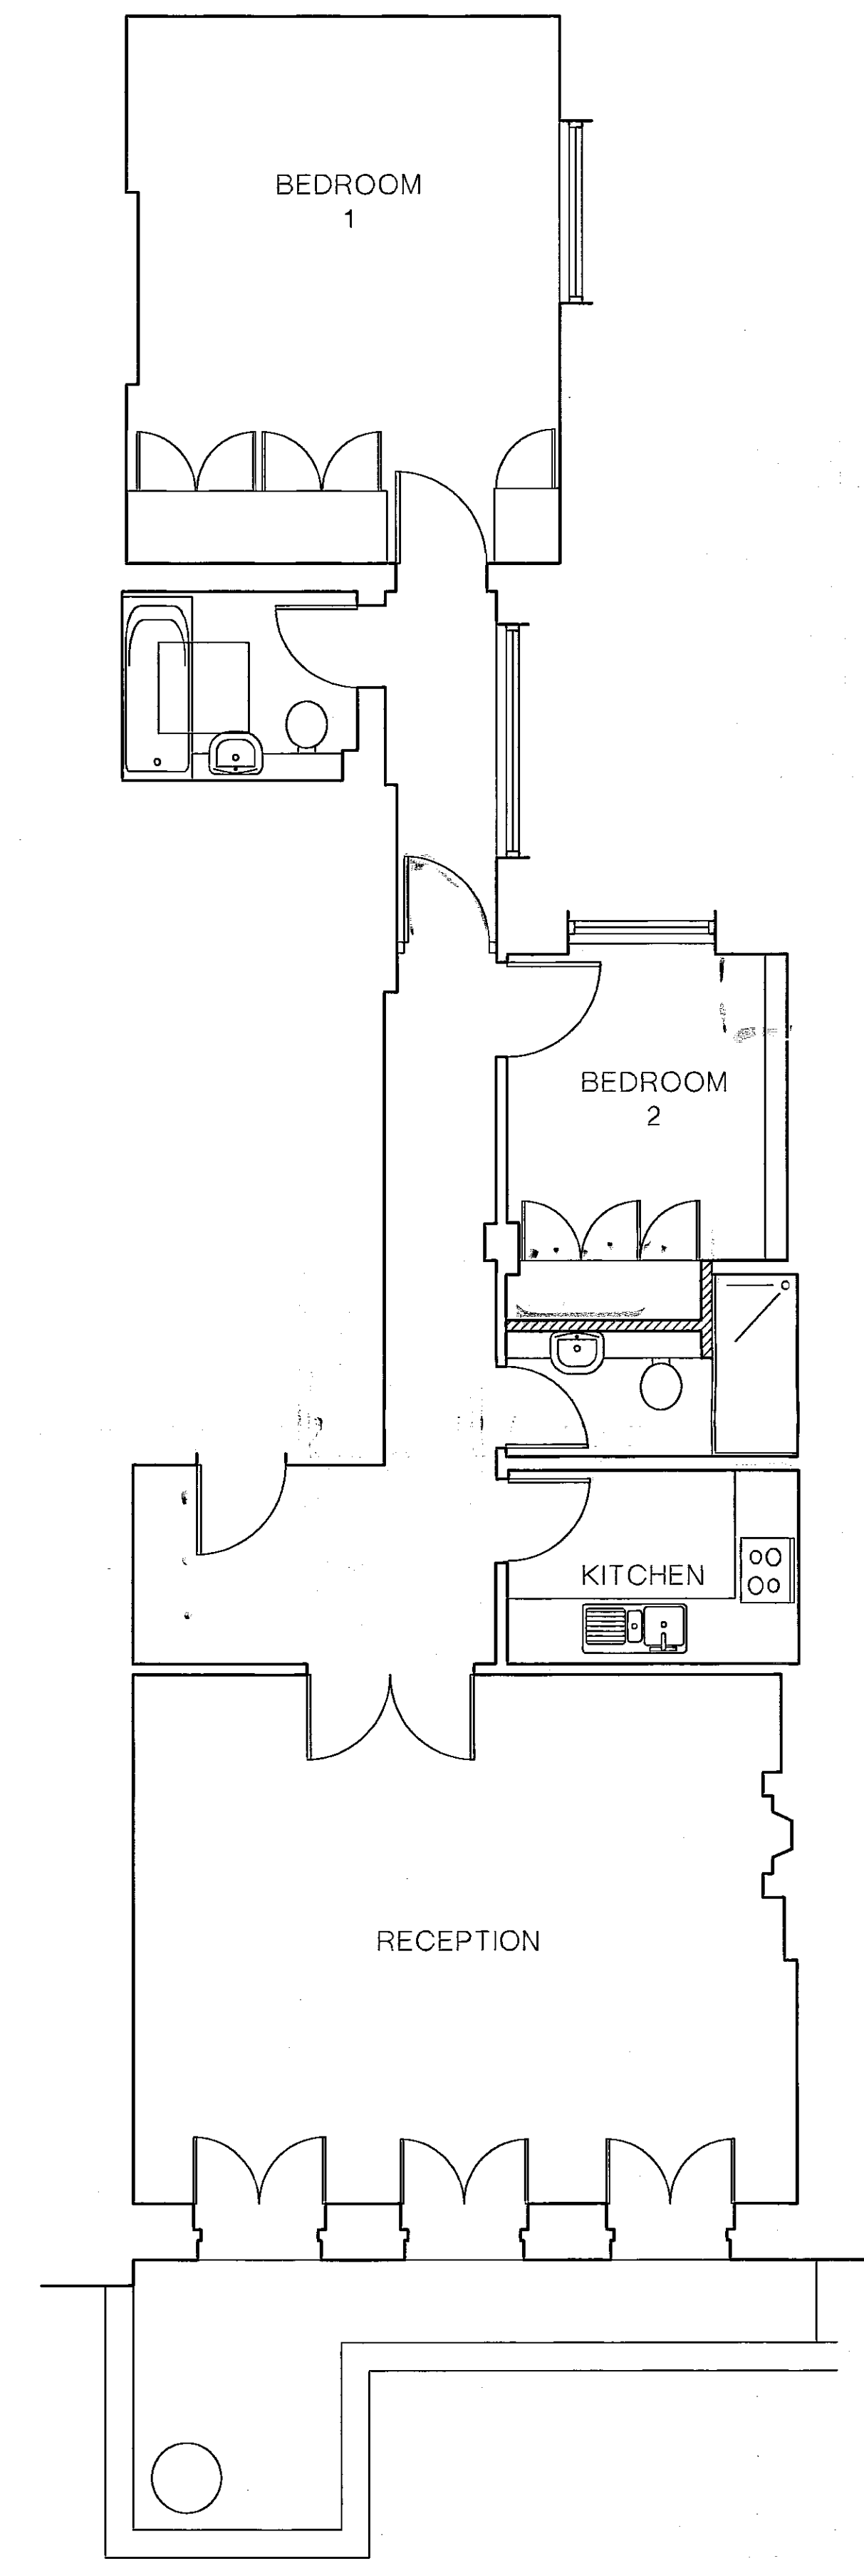

**B** PLAN - AS PROPOSED  
001 1:50

**NOTES:**  
IF IN DOUBT, ASK. DO NOT SCALE DIRECTLY FROM DRAWINGS. DO NOT DIMENSION DIRECTLY FROM AUTOCAD FILE. ALL DIMENSIONS TO BE VERIFIED ON SITE PRIOR TO INSTALLATION OR FABRICATION. PROPOSALS SUBJECT TO ALL NECESSARY STATUTORY AND LANDLORD'S CONSENT. DO NOT KEEP SUPERSEDED DRAWINGS ON SITE.

**KEY:**  
INDICATES EXTENT OF DEMOLITION ON EXISTING LAYOUT AND EXTENT OF NEW INTERNAL STUD PARTITION ON PROPOSED LAYOUT.

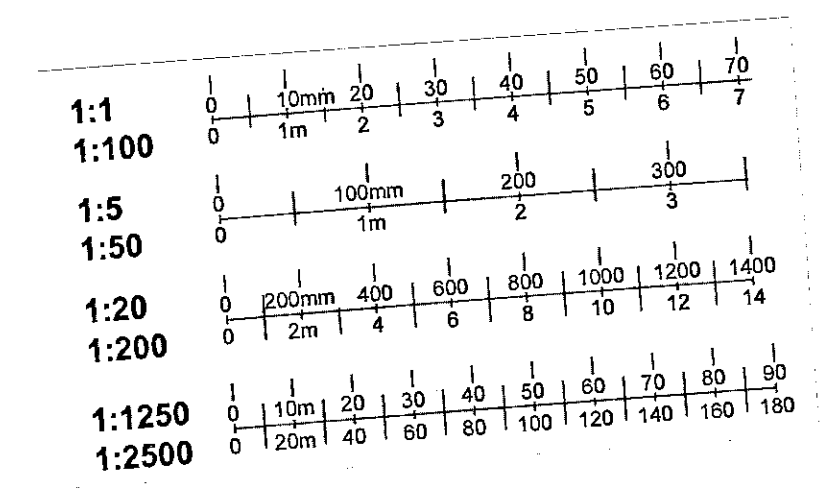

LB992582

R.B.K. & C.  
TOWN PLANNING  
20 DEC 1999  
RECEIVED

DELEGATED  
APPROVAL  
19 FEB 2000



REV. • DESCRIPTION DATE  
**SALT EVANS**  
SALT EVANS PARTNERSHIP 29 JOHN STREET  
CHARTERED ARCHITECTS LONDON WC1N 2AT  
TEL: 0171 916 1002  
EMAIL: sep@salt-evans.co.uk FAX: 0171 916 1013

CLIENT:  
A.P.T. LB992582  
PROJECT:  
EBS FLOOR FLAT  
79 QUEENSGATE  
LONDON, SW7  
TITLE:  
EXISTING AND PROPOSED LAYOUT


SCALE: 1:50 DATE: 99/12 DRAWN: AA CHECKED: SE  
JOB NO: 0707 / 001

COPYRIGHT IN ALL DOCUMENTS AND DRAWINGS SHALL REMAIN THE PROPERTY OF SALT EVANS PARTNERSHIP UNLESS OTHERWISE AGREED IN WRITING BY SALT EVANS PARTNERSHIP. COPYRIGHT IN ANY WORK EXECUTED FROM THESE DOCUMENTS AND DRAWINGS SHALL REMAIN THE PROPERTY OF SALT EVANS PARTNERSHIP UNLESS OTHERWISE AGREED IN WRITING BY SALT EVANS PARTNERSHIP.

①

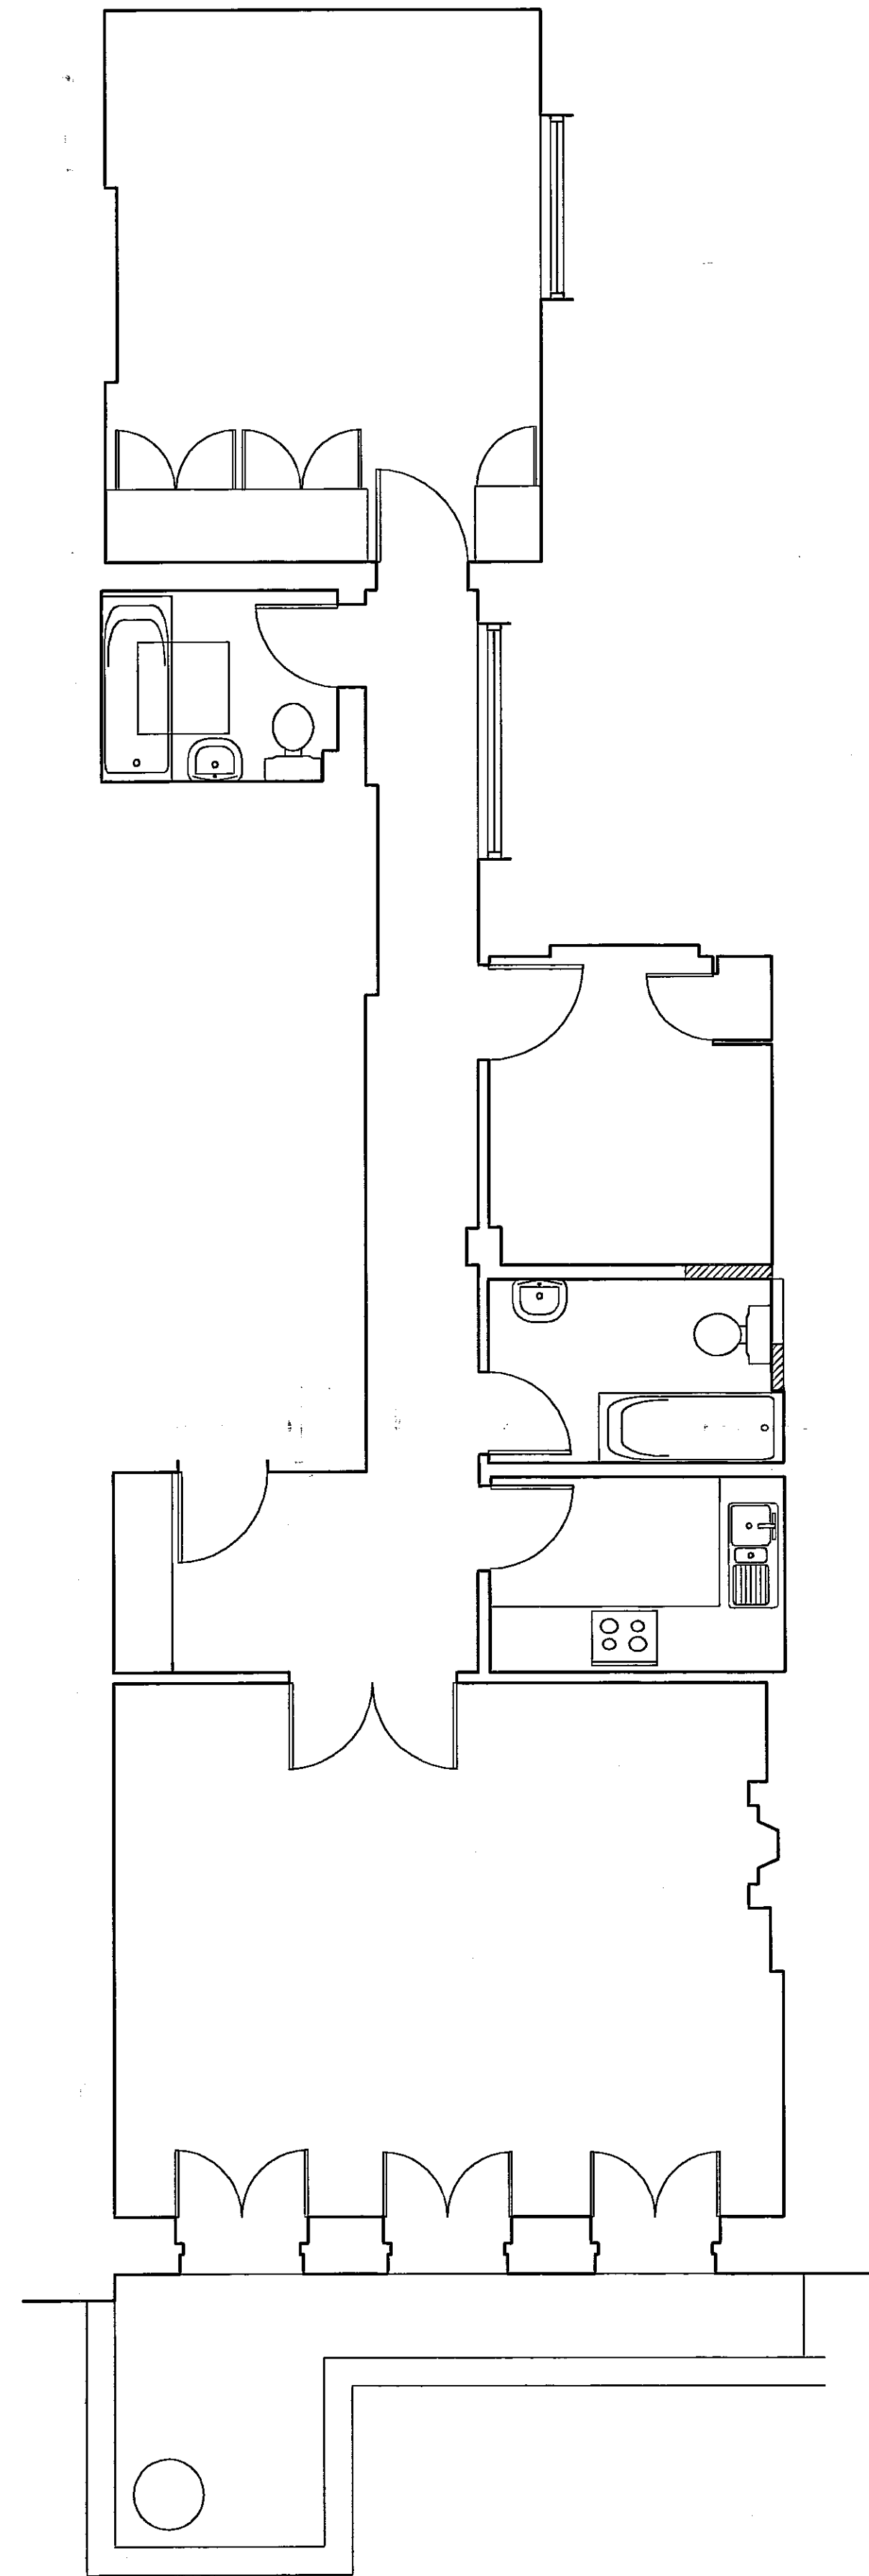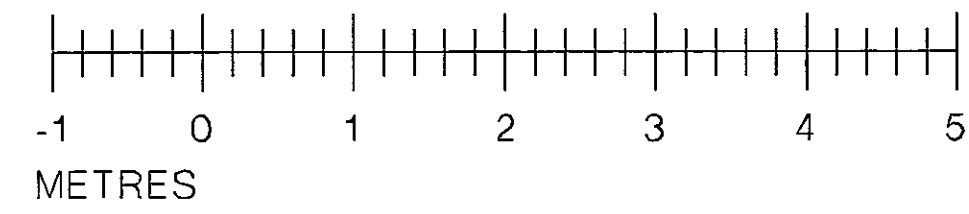


**A** PLAN - AS EXISTING  
001 1:50

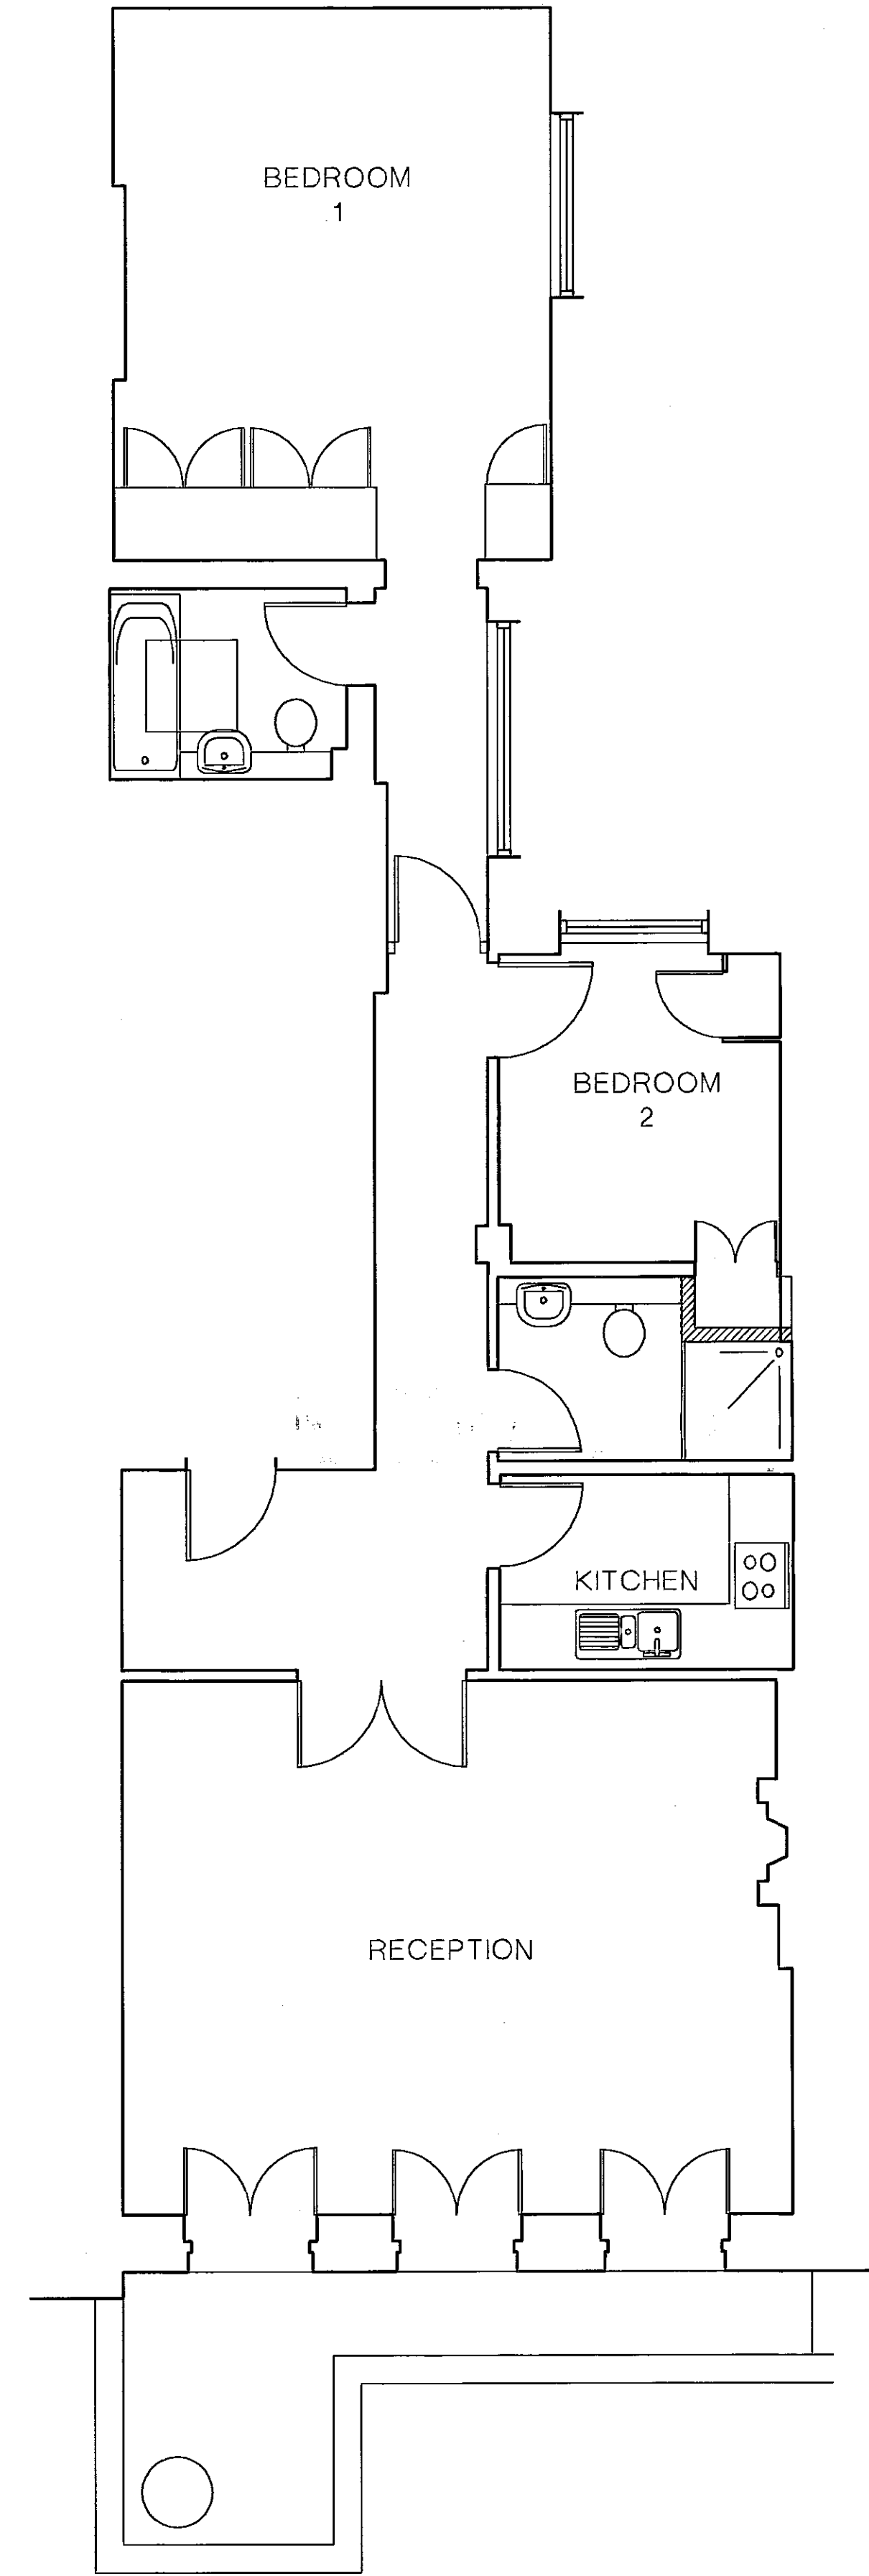

**B** PLAN - AS PROPOSED  
001 1:50

**NOTES:**  
IF IN DOUBT, ASK. DO NOT SCALE DIRECTLY FROM DRAWING. DO NOT DIMENSION DIRECTLY FROM AUTOCAD FILE. ALL DIMENSIONS TO BE VERIFIED ON SITE PRIOR TO INSTALLATION OR FABRICATION. PROFESSIONALS SUBJECT TO ALL NECESSARY STATUTORY AND LANDLORD'S CONSENT. DO NOT KEEP SUPERSEDED DRAWINGS ON SITE.

**KEY:**  
INDICATES EXTENT OF DEMOLITION ON EXISTING LAYOUT AND EXTENT OF NEW INTERNAL STUD PARTITION ON PROPOSED LAYOUT.

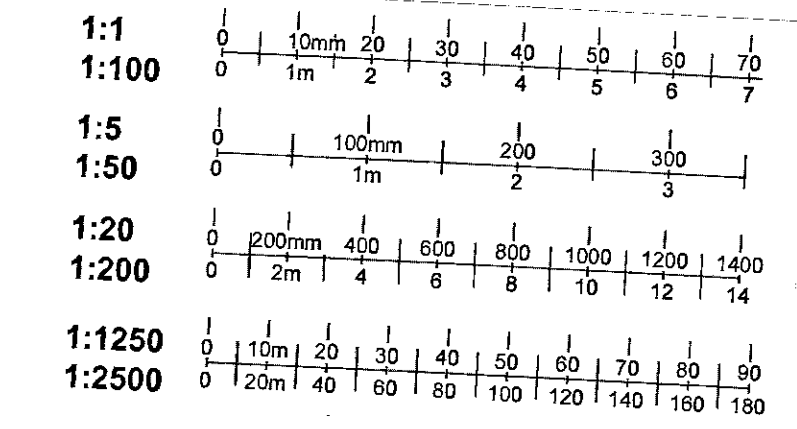

R.E.K. & C.  
TOWN PLANNING  
17 FEB 2000  
RECEIVED

A BATHROOM AND WARDROBE TO BEDROOM 2  
AMENDED.  
INNER DOOR TO BEDROOM 1 REMOVED.

REV. # DESCRIPTION DATE  
**SALT EVANS**  
SALT EVANS PARTNERSHIP 29 JOHN STREET  
CHARTERED ARCHITECTS LONDON WC1N 2AT

EMAIL: sep@salt-evans.co.uk TEL: 0171 918 1002 FAX: 0171 918 1013  
CLIENT:  
A.P.T.  
PROJECT:  
FIRST FLOOR FLAT  
79 QUEENSGATE  
LONDON, SW7  
TITLE:  
EXISTING AND PROPOSED LAYOUT

SCALE: 1:50 DATE: 99/12 DRAWN: AA CHECKED: SE  
JOB NO: 0707 / 001 REV: A

COPYRIGHT IN ALL DOCUMENTS AND DRAWINGS SHALL REMAIN THE PROPERTY OF SALT EVANS PARTNERSHIP UNLESS OTHERWISE AGREED IN WRITING BY SALT EVANS PARTNERSHIP. COPYRIGHT IN ANY WORK EXECUTED FROM THESE DOCUMENTS AND DRAWINGS SHALL REMAIN THE PROPERTY OF SALT EVANS PARTNERSHIP UNLESS OTHERWISE AGREED IN WRITING BY SALT EVANS PARTNERSHIP.

②