

LB992583

LB992583

DELEGATED APPROVAL
1 NOV 2000

1

1:1	0 10mm 20 30 40 50 60 70
1:100	0 1m 2 3 4 5 6 7
1:5	0 100mm 200 300
1:50	0 1m 2 3
1:20	0 200mm 400 600 800 1000 1200 1400
1:200	0 2m 4 6 8 10 12 14
1:1250	0 10m 20 30 40 50 60 70 80 90
1:2500	0 20m 40 60 80 100 120 140 160 180


NOTES
DO NOT SCALE FROM DRAWING
REPORT ANY ERRORS OR OMISSIONS TO CIRCUS ARCHITECTS
ALL DIMENSIONS APPROXIMATE - DIMENSIONS TO BE CHECKED ON SITE BEFORE FABRICATION

REVISIONS	
-----------	--


CIRCUS ARCHITECTS
© copyright protected
UNIT 1 SUMMERS STR, LONDON EC1R 5BD
TEL: 0171 835 1589, FAX: 0171 8351668

PROJECT
FLAT 1
10 ROYAL CRESCENT, LONDON W11

DRAWING TITLE
GENERAL ARRANGEMENT - EXISTING
SCALE 1:50/A1 1:100/A3 DATE 12.99
DWG No. 406/PLAN/01 REV -

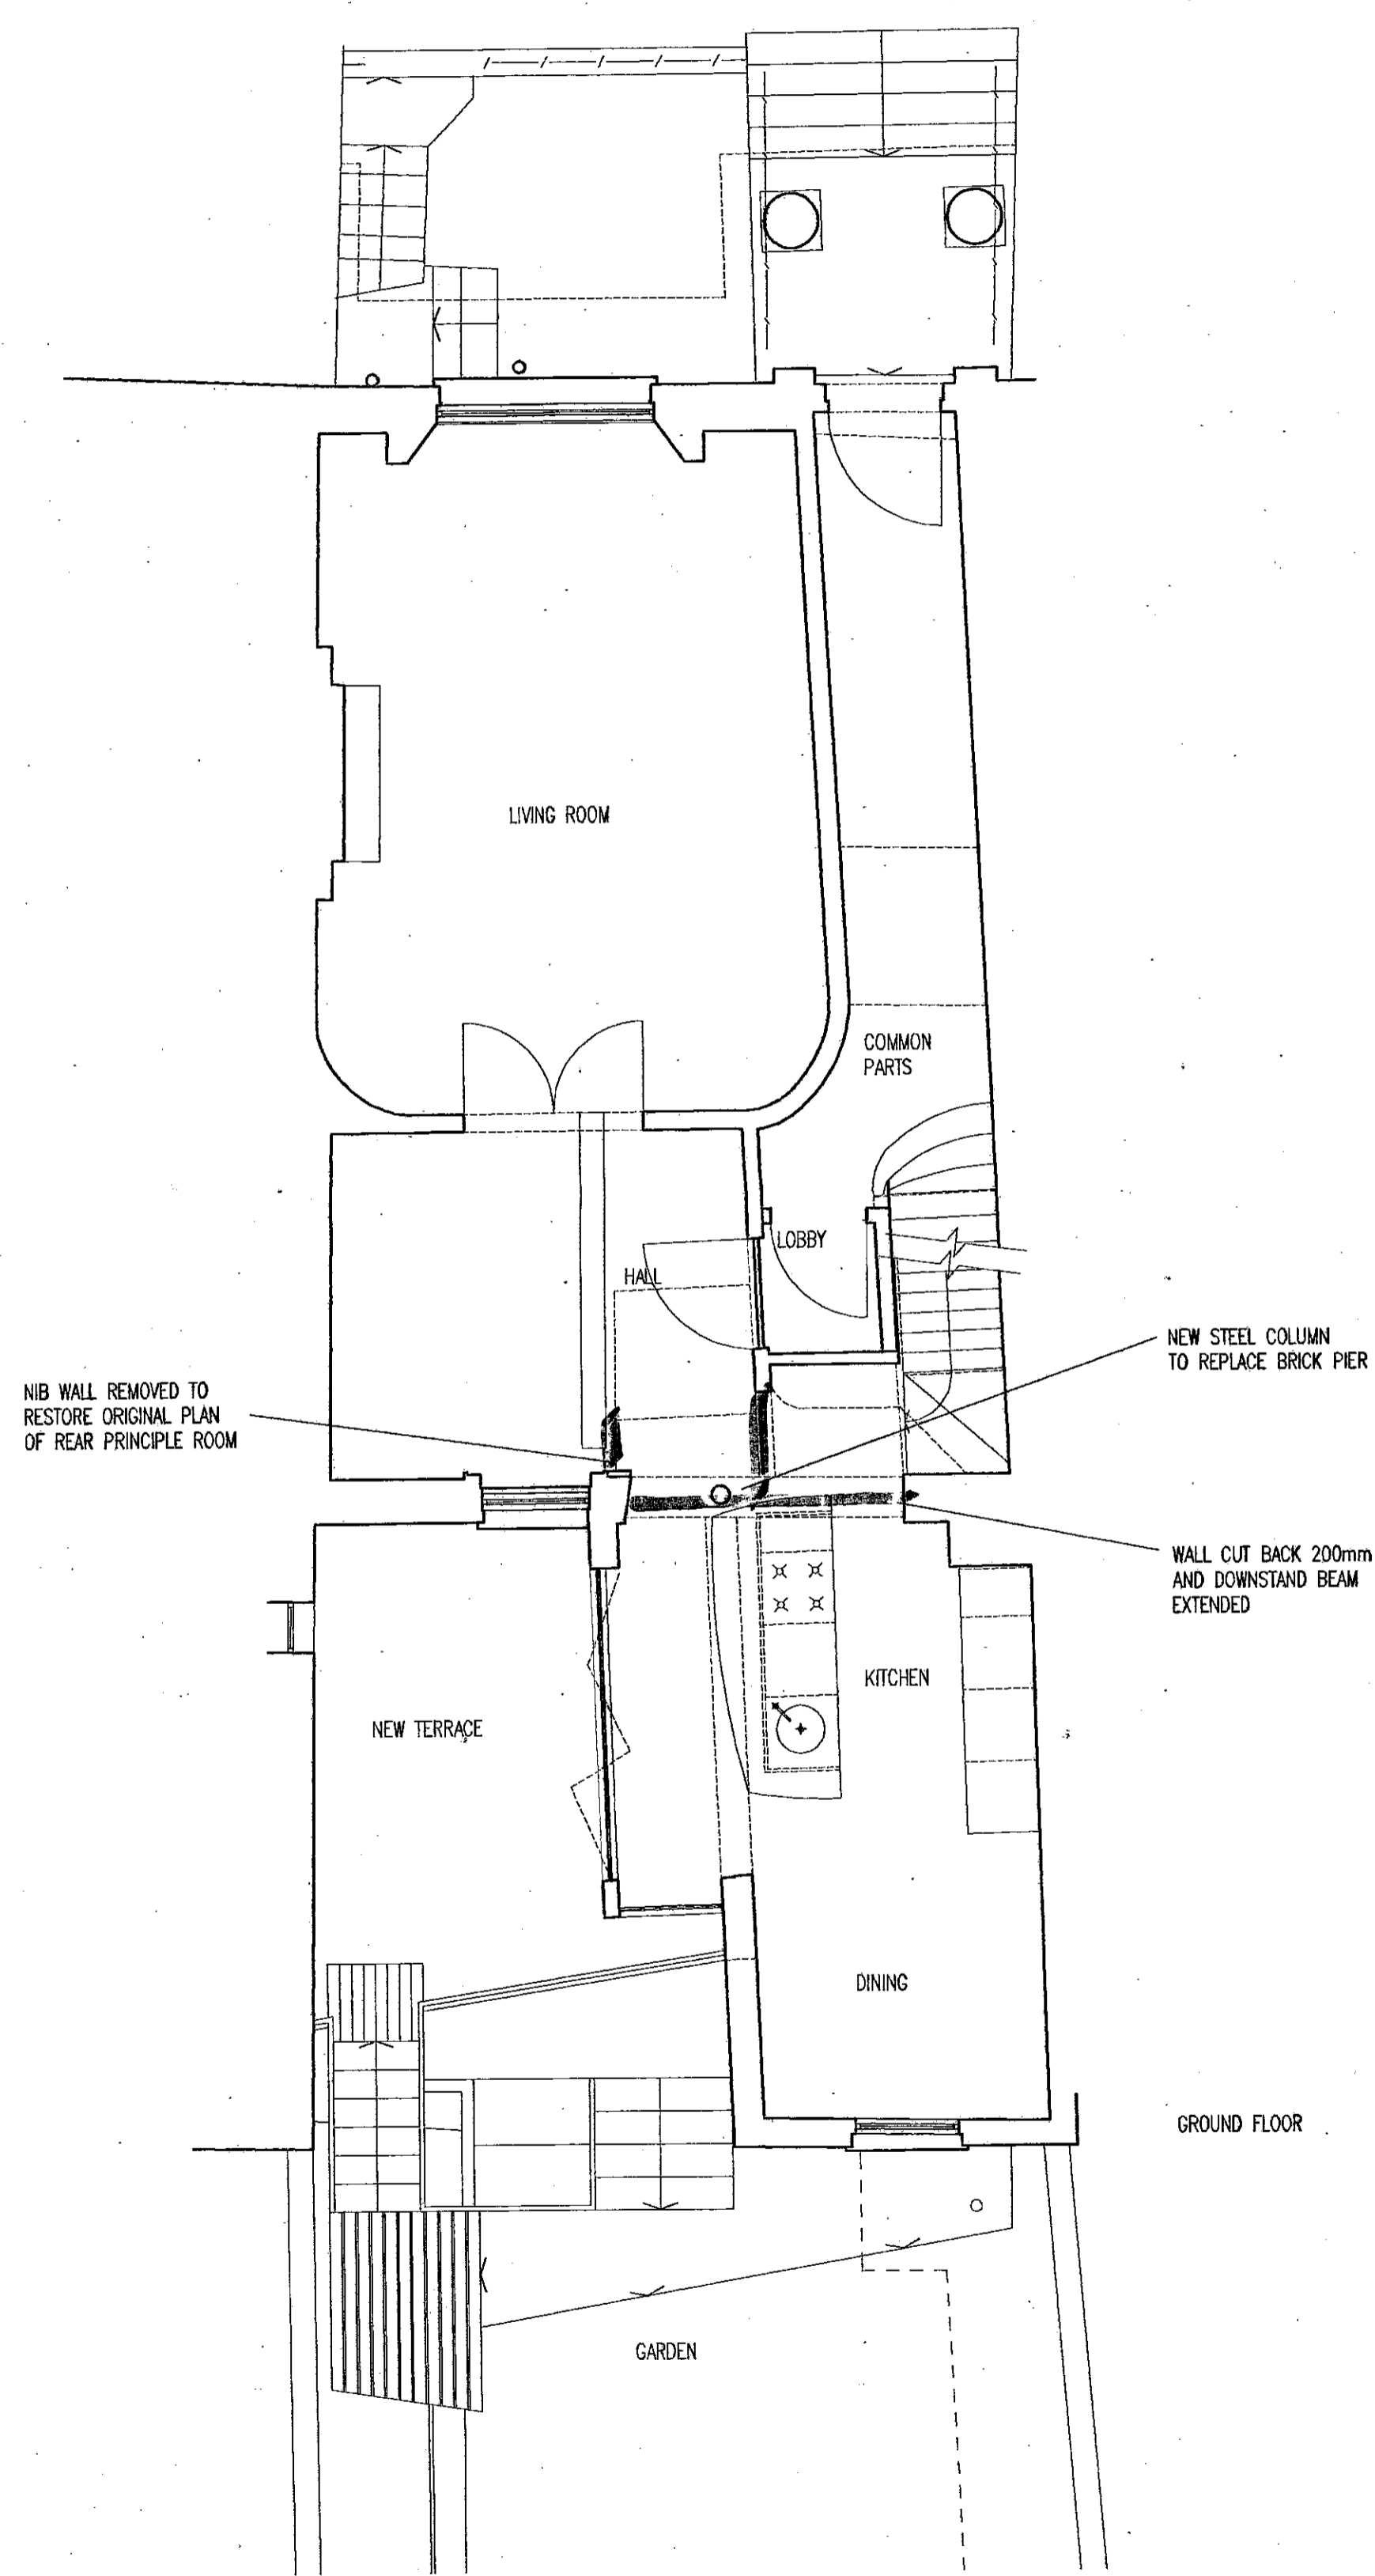

GROUND FLOOR

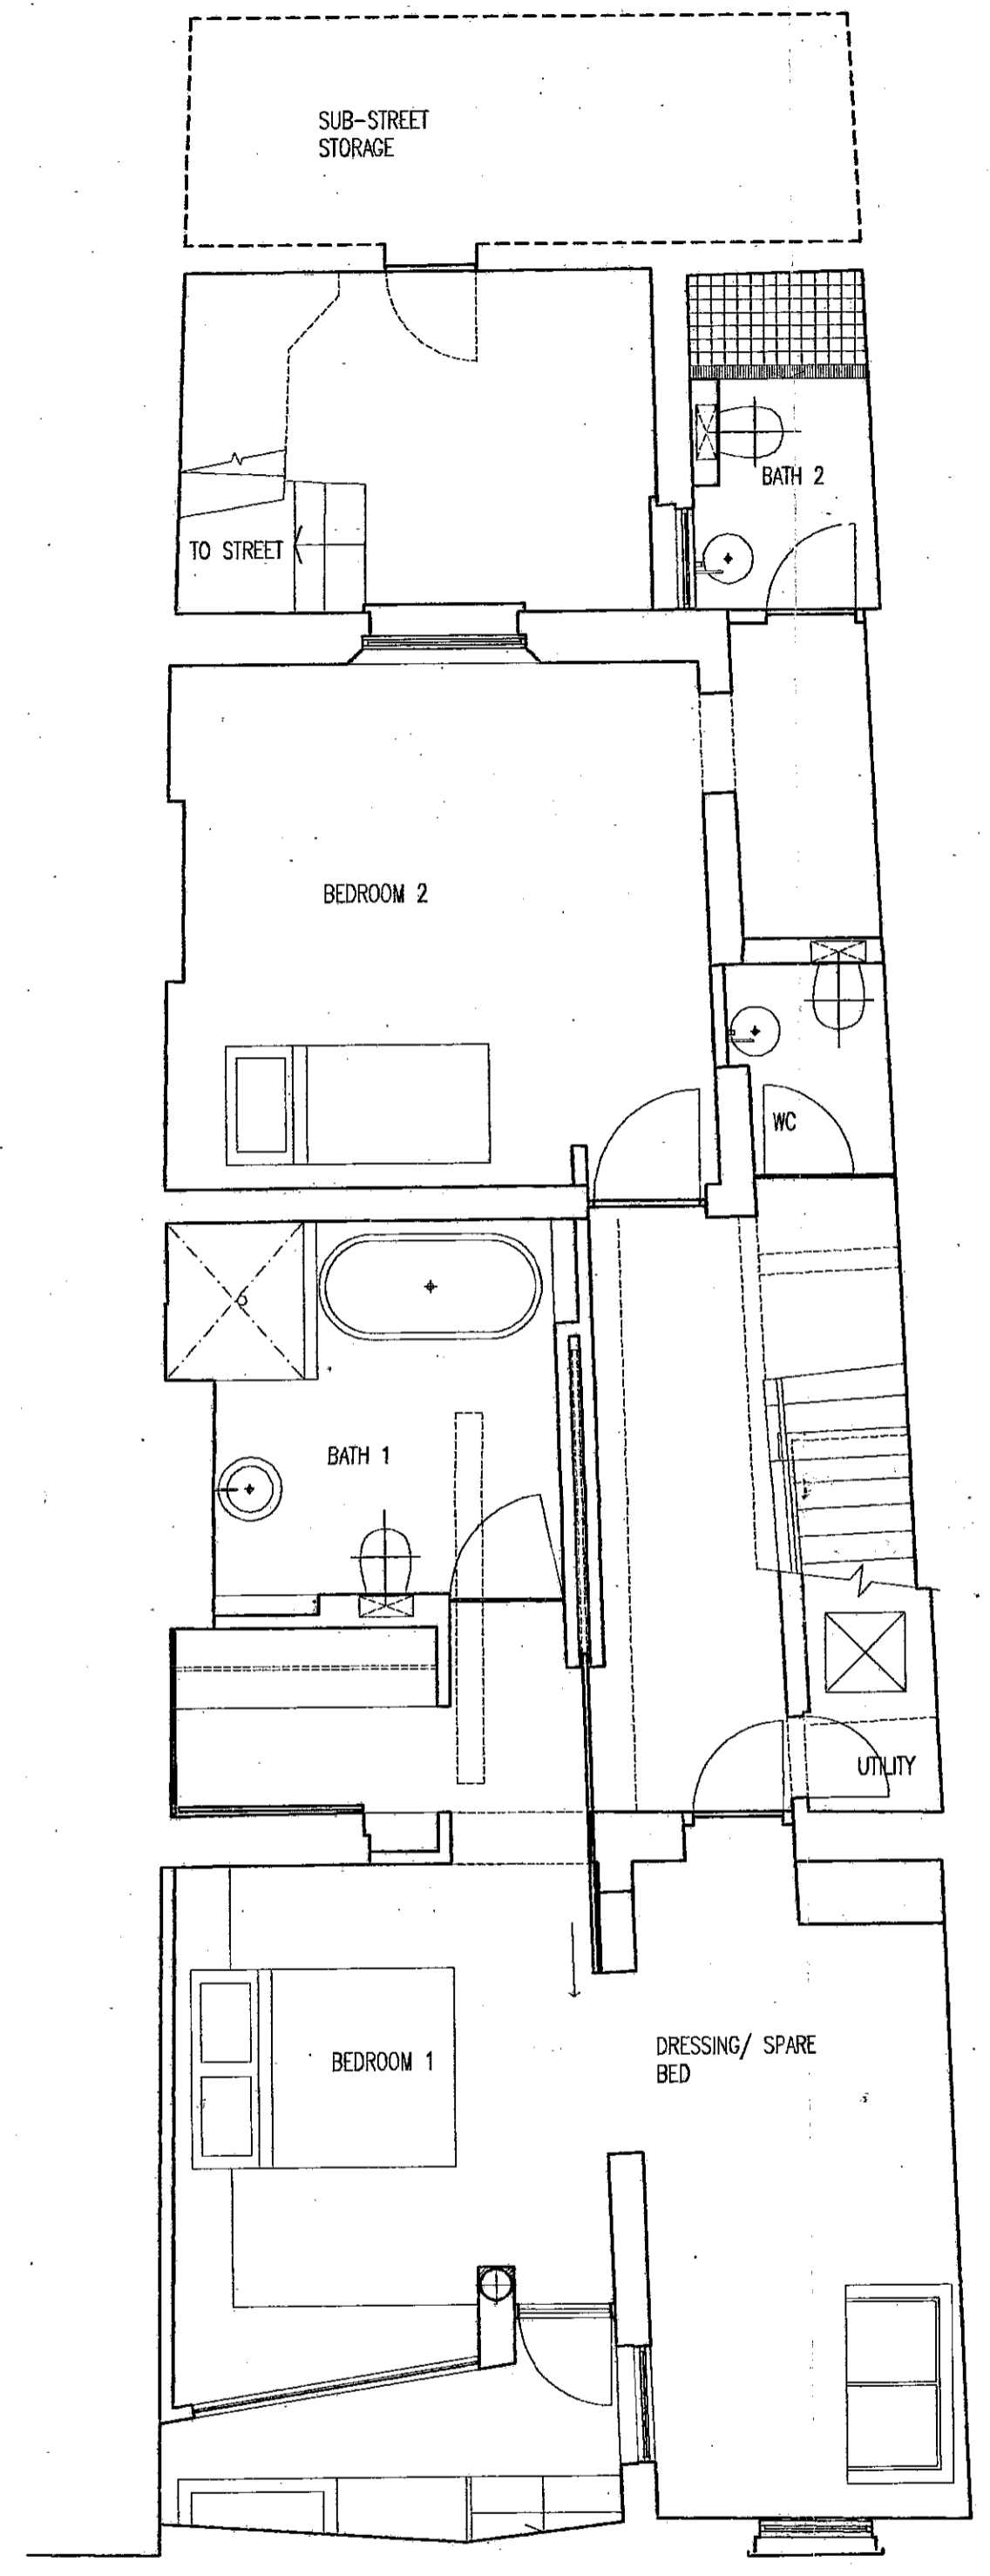

LOWER GROUND FLOOR


LB992583

RBK & C
 TOWN PLANNING
 20 DEC 1999
 RECEIVED

DELEGATED
 APPROVAL
 1 NOV 2000

LB992583

2

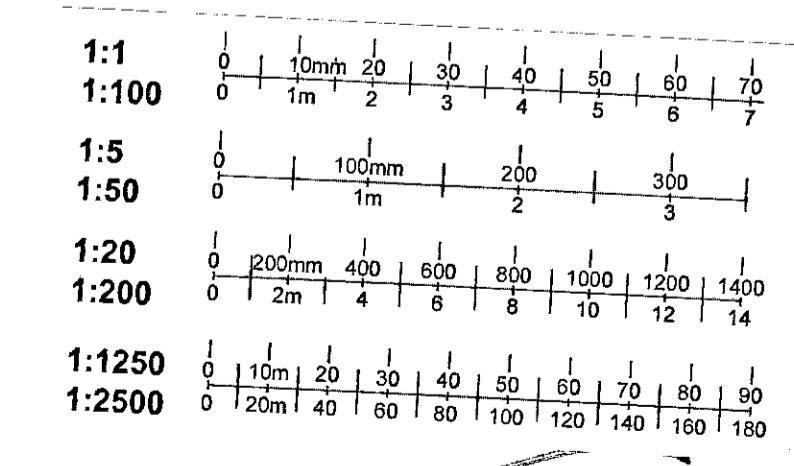

NOTES
 DO NOT SCALE FROM DRAWING
 REPORT ANY ERRORS OR OMISSIONS TO CIRCUS ARCHITECTS
 ALL DIMENSIONS APPROXIMATE - DIMENSIONS TO BE CHECKED ON SITE BEFORE FABRICATION

REVISIONS

CIRCUS ARCHITECTS
 © copyright protected
 UNIT 1 SUMMERS STR, LONDON EC1R 5BD
 TEL: 0171 835 1999, FAX: 0171 8351888

PROJECT
 FLAT 1
 10 ROYAL CRESCENT, LONDON W11

DRAWING TITLE
 GENERAL ARRANGEMENT - PROPOSED
 SCALE 1:50/A1 1:100/A3 DATE 12.99
 DWG. No. 406/PLAN/02 REV -