



R.B.K. & C.
TOWN PLANNING
-7 JAN 2000
RECEIVED

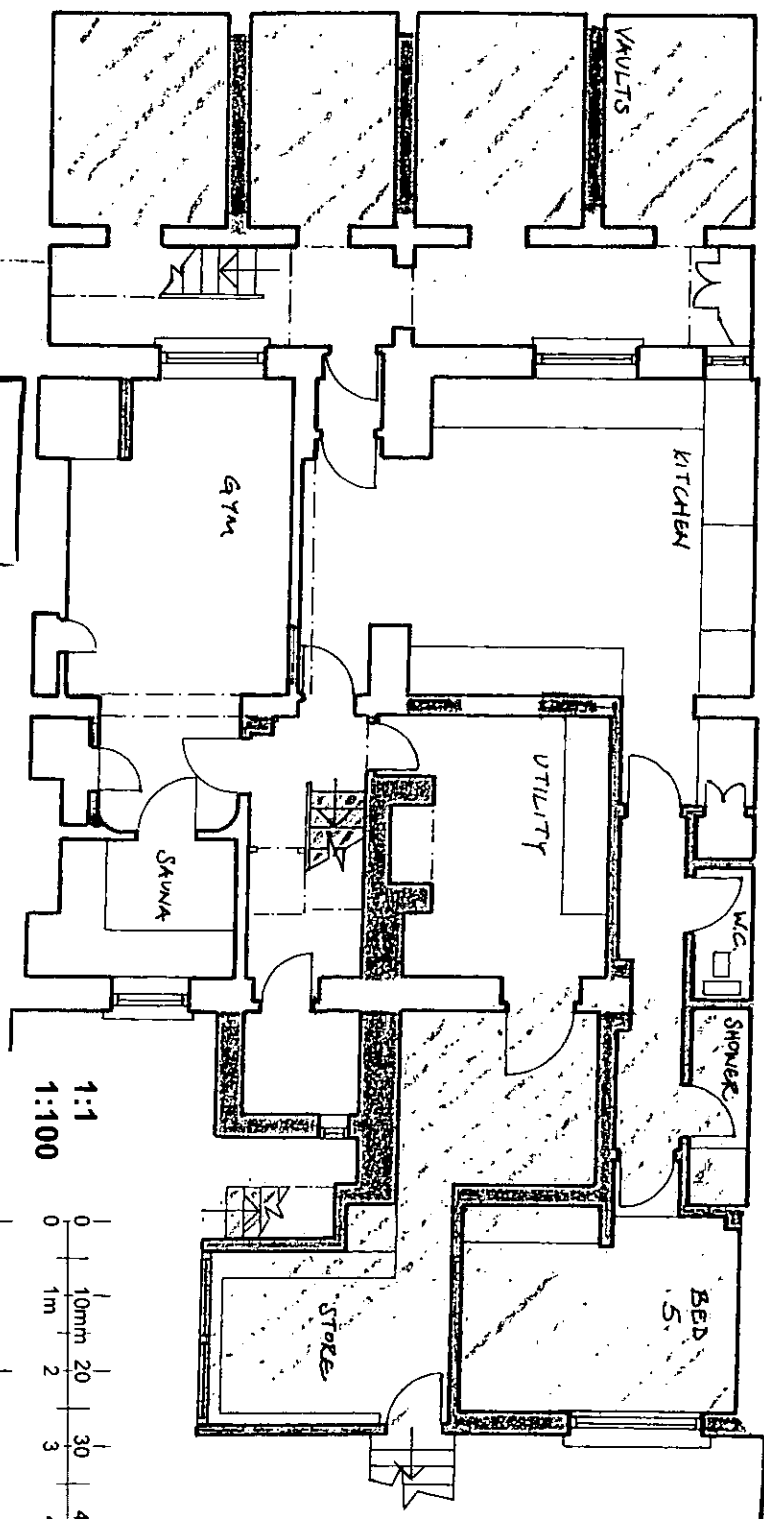


DELEGATED
APPROVAL
5 MAY 2000

1

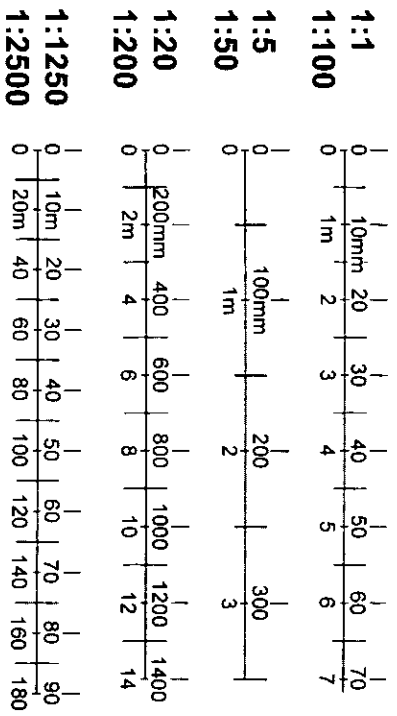


R.B.K. & C.
TOWN PLANNING
- 7 JAN 2000
RECEIVED

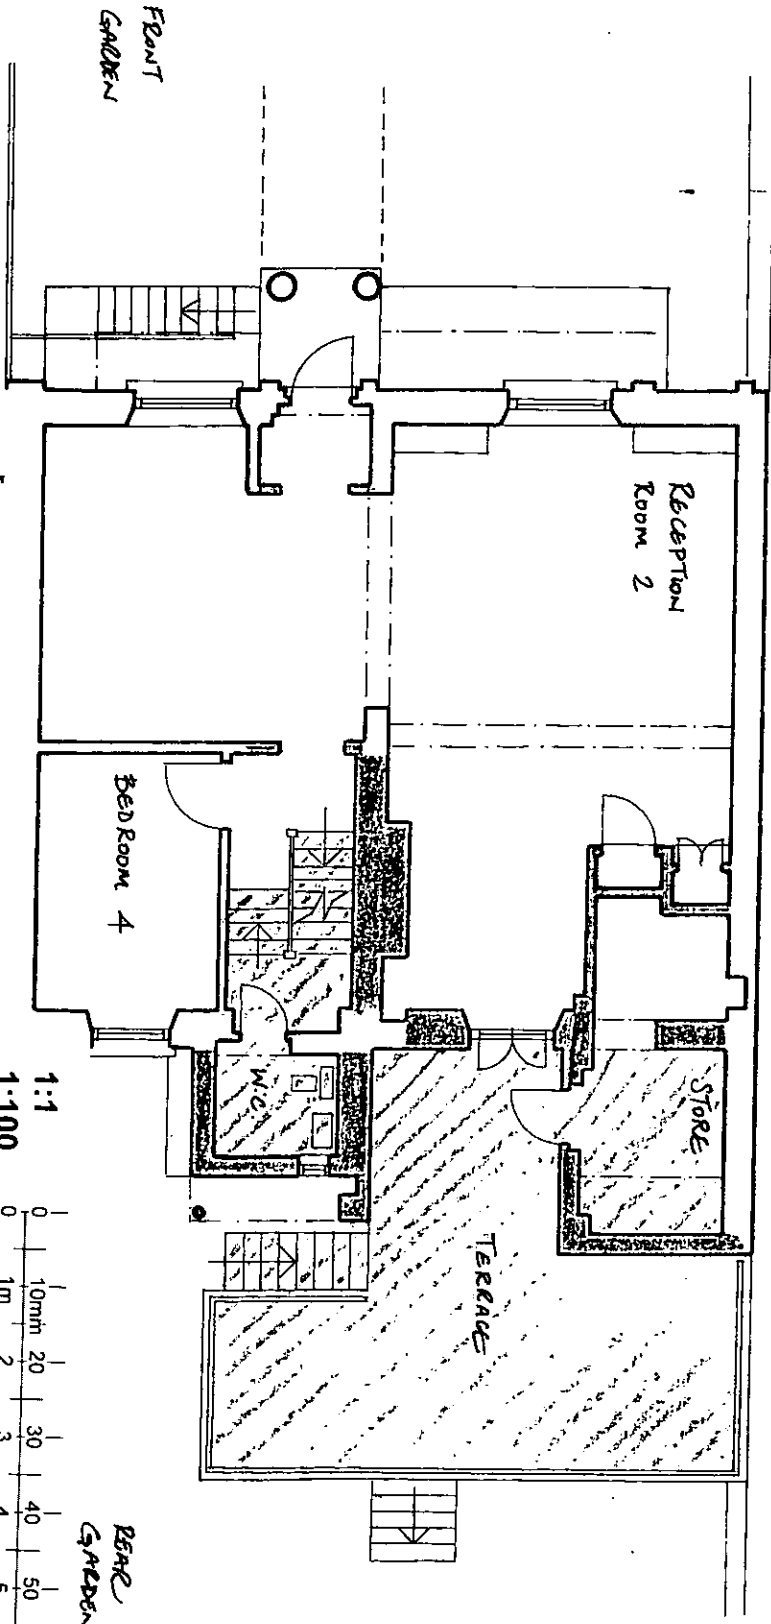

2



DELEGATED
APPROVAL
5 MAY 2000

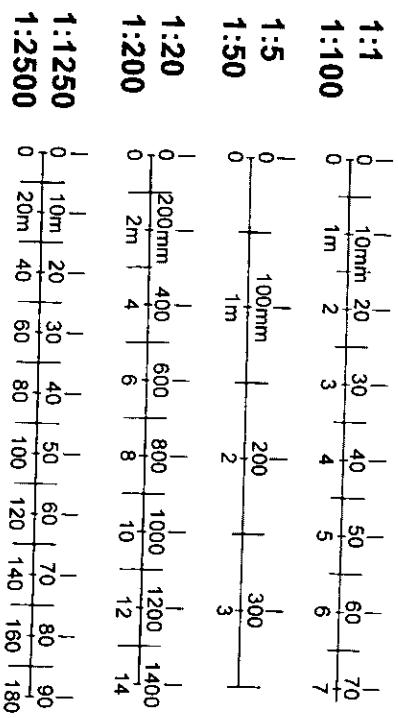

ushida findlay [uk] ltd : architects
24 LEONARD STREET LONDON EC2A 4BH UK TEL: 44(0)20 7913 4972 FAX: 44(0)20 7913 5948

125 Old Church St.

Ground Floor Plan: Existing 33/42
13.12.99

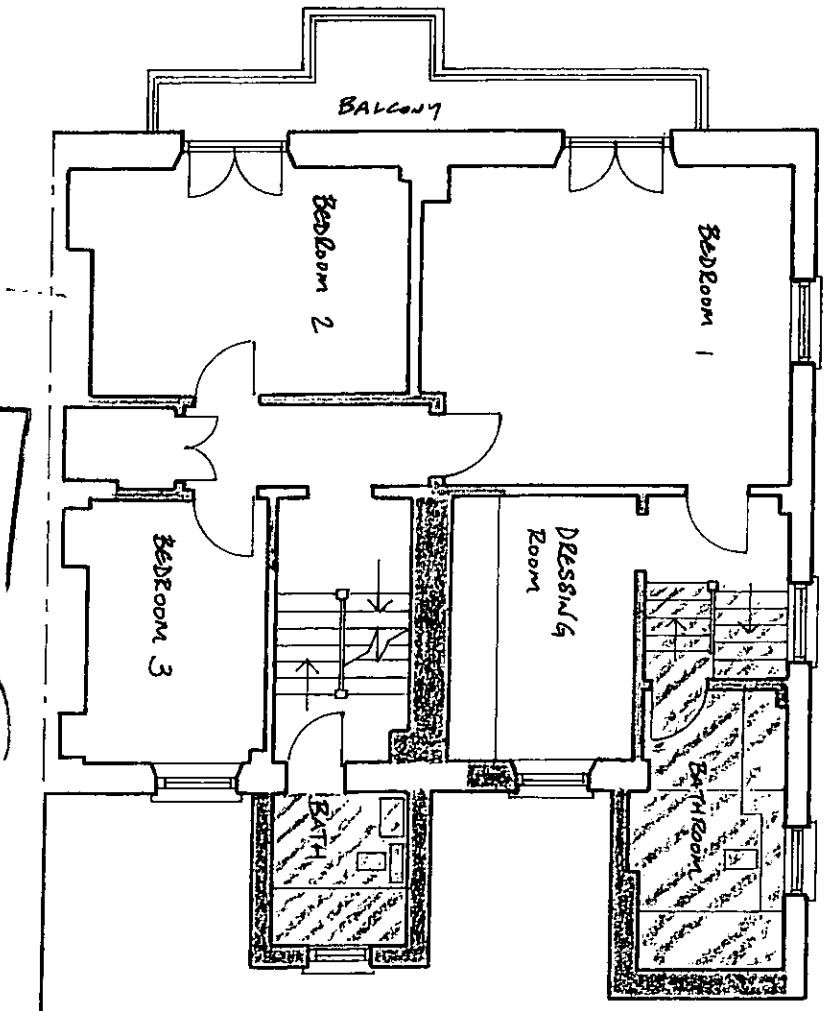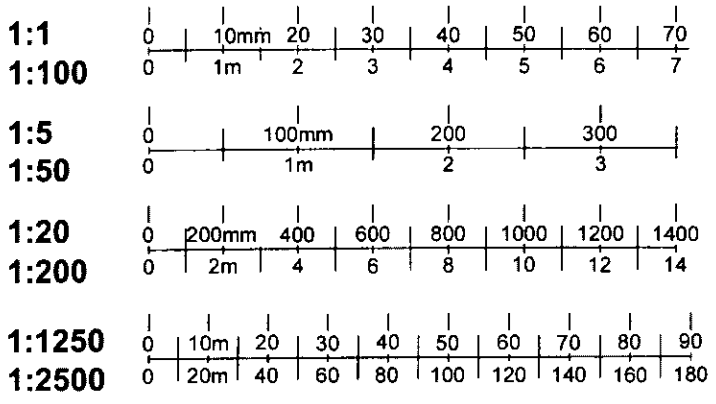



DELEGATED
 APPROVAL
 5 MAY 2000

2

R.B.K. & C.
 TOWN PLANNING
 - 7 JAN 2000
 RECEIVED

ushida findlay [uk] ltd : architects
 44 LEONARD STREET LONDON EC2A 4HH UK TEL: 44(0)20 7613 4072 FAX: 44(0)20 7613 5848
 125 Old Church St.
 First Floor Plan: Existing
 33 / 43
 13.12.99

ushida findlay [uk] ltd : architects
 94 LEONARD STREET LONDON EC2A 4BH UK TEL: 44(0)20 7613 8972 FAX: 44(0)20 7613 8989

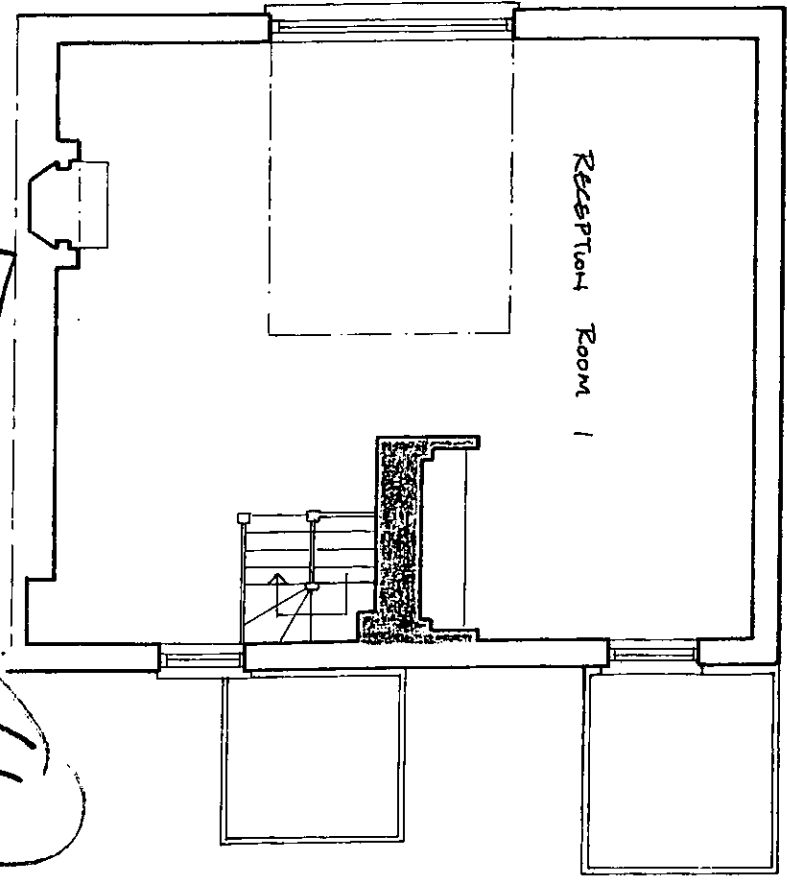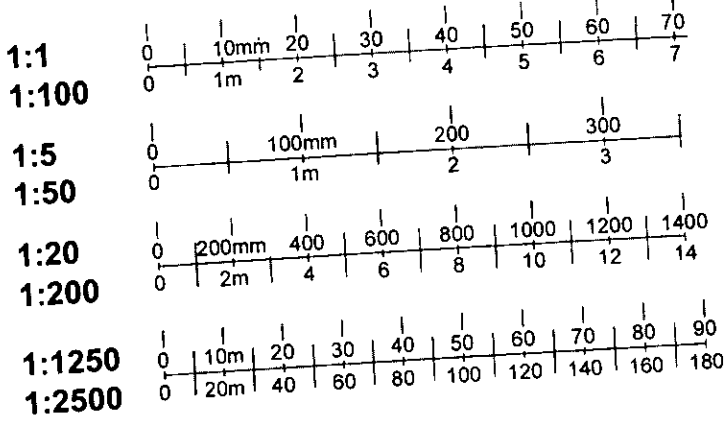


DELEGATE
 APPROVAL
 5 MAY 2000

R.B.K. & C.
 TOWN PLANNING
 -7 JAN 2000
 RECEIVED

125 Old Church St.

Second Floor Plan: Existing
 33 / 44
 13.12.99


PP992588

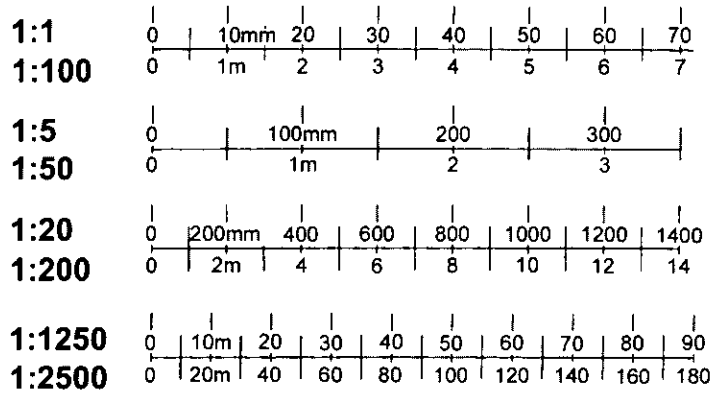

ushida findlay (uk) ltd architects
 84 LEONARD STREET LONDON EC2A 4BH UK TEL: 44(0)20 7613 4872 FAX: 44(0)20 7613 5848
 DRAWING TITLE: Roof Plan: Existing
 SCALE: 1:100
 DATE: 13.12.99

R.B.K & C
 TOWN PLANNING
 21 DEC 1999
 R.F.C.H. 80

DELEGATED
 APPROVAL
 5 MAY 2000

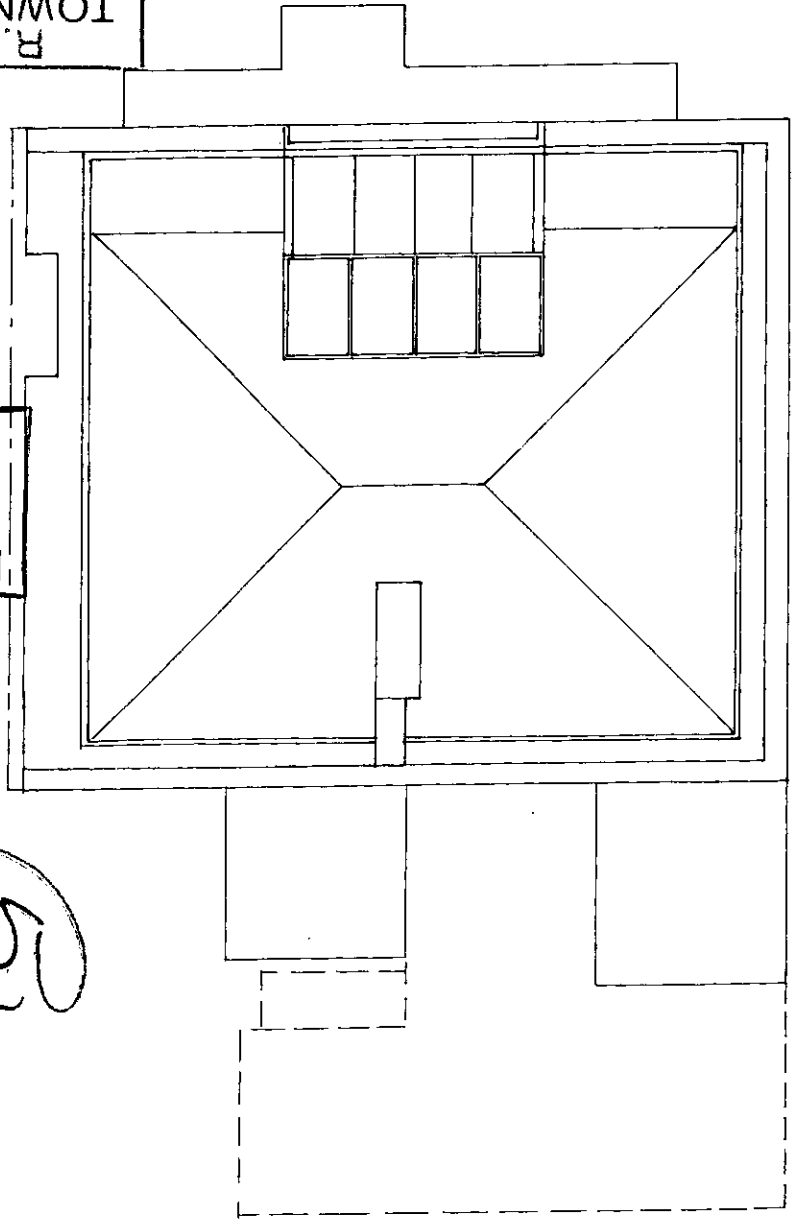

125 Old Church St.

33 / 45

ushida findlay [uk] ltd architects
 54 LEONARD STREET LONDON EC2A 4AH UK TEL: 44(0)20 7613 4972 FAX: 44(0)20 7613 5848


REC'D
 21 DEC 1999
 TOWN PLANNING
 129K
 Old Church Street

125 OLD CHURCH STREET

125 Old Church St.

DELEGATED APPROVAL
 5 MAY 2000

6

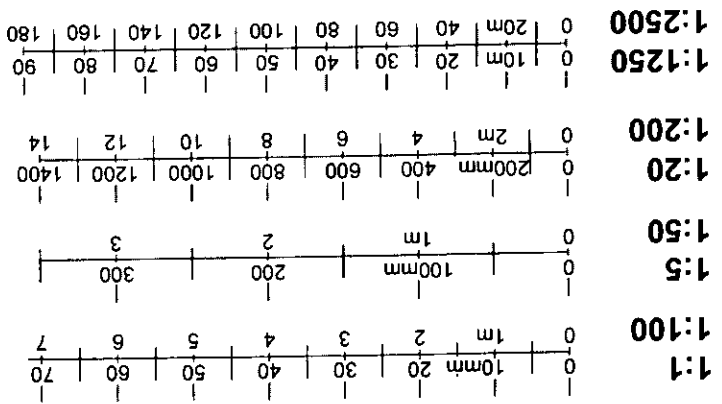


33 / 46
 13.12.99
 Rear Elevation: Existing

PP992588

ushida findlay (uk) ltd : architects
 84 LEONARD STREET LONDON EC2N 4JH UK TEL: 44(0)20 7544 4272 FAX: 44(0)20 7544 5848


R.B.K. & C.
 TOWN PLANNING
 27 DEC 1999
 REC'D

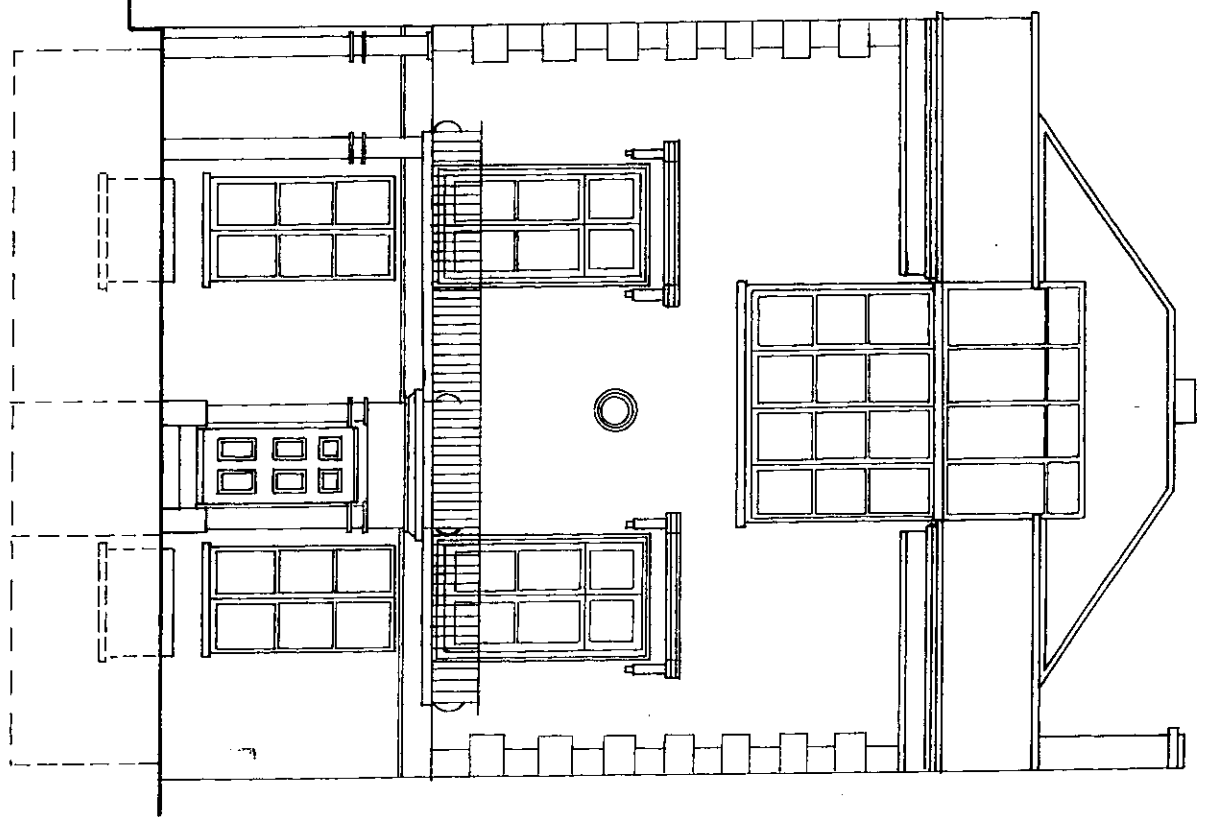



125 Old Church St.

DELEGATED
 APPROVAL
 8 JAN 2000



7

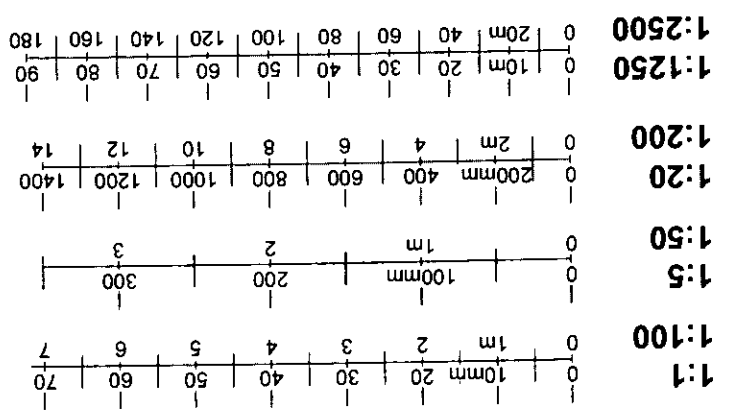

DATE: 13.12.99
 FROM ELEVATION: Existing
 SCALE: 1:100

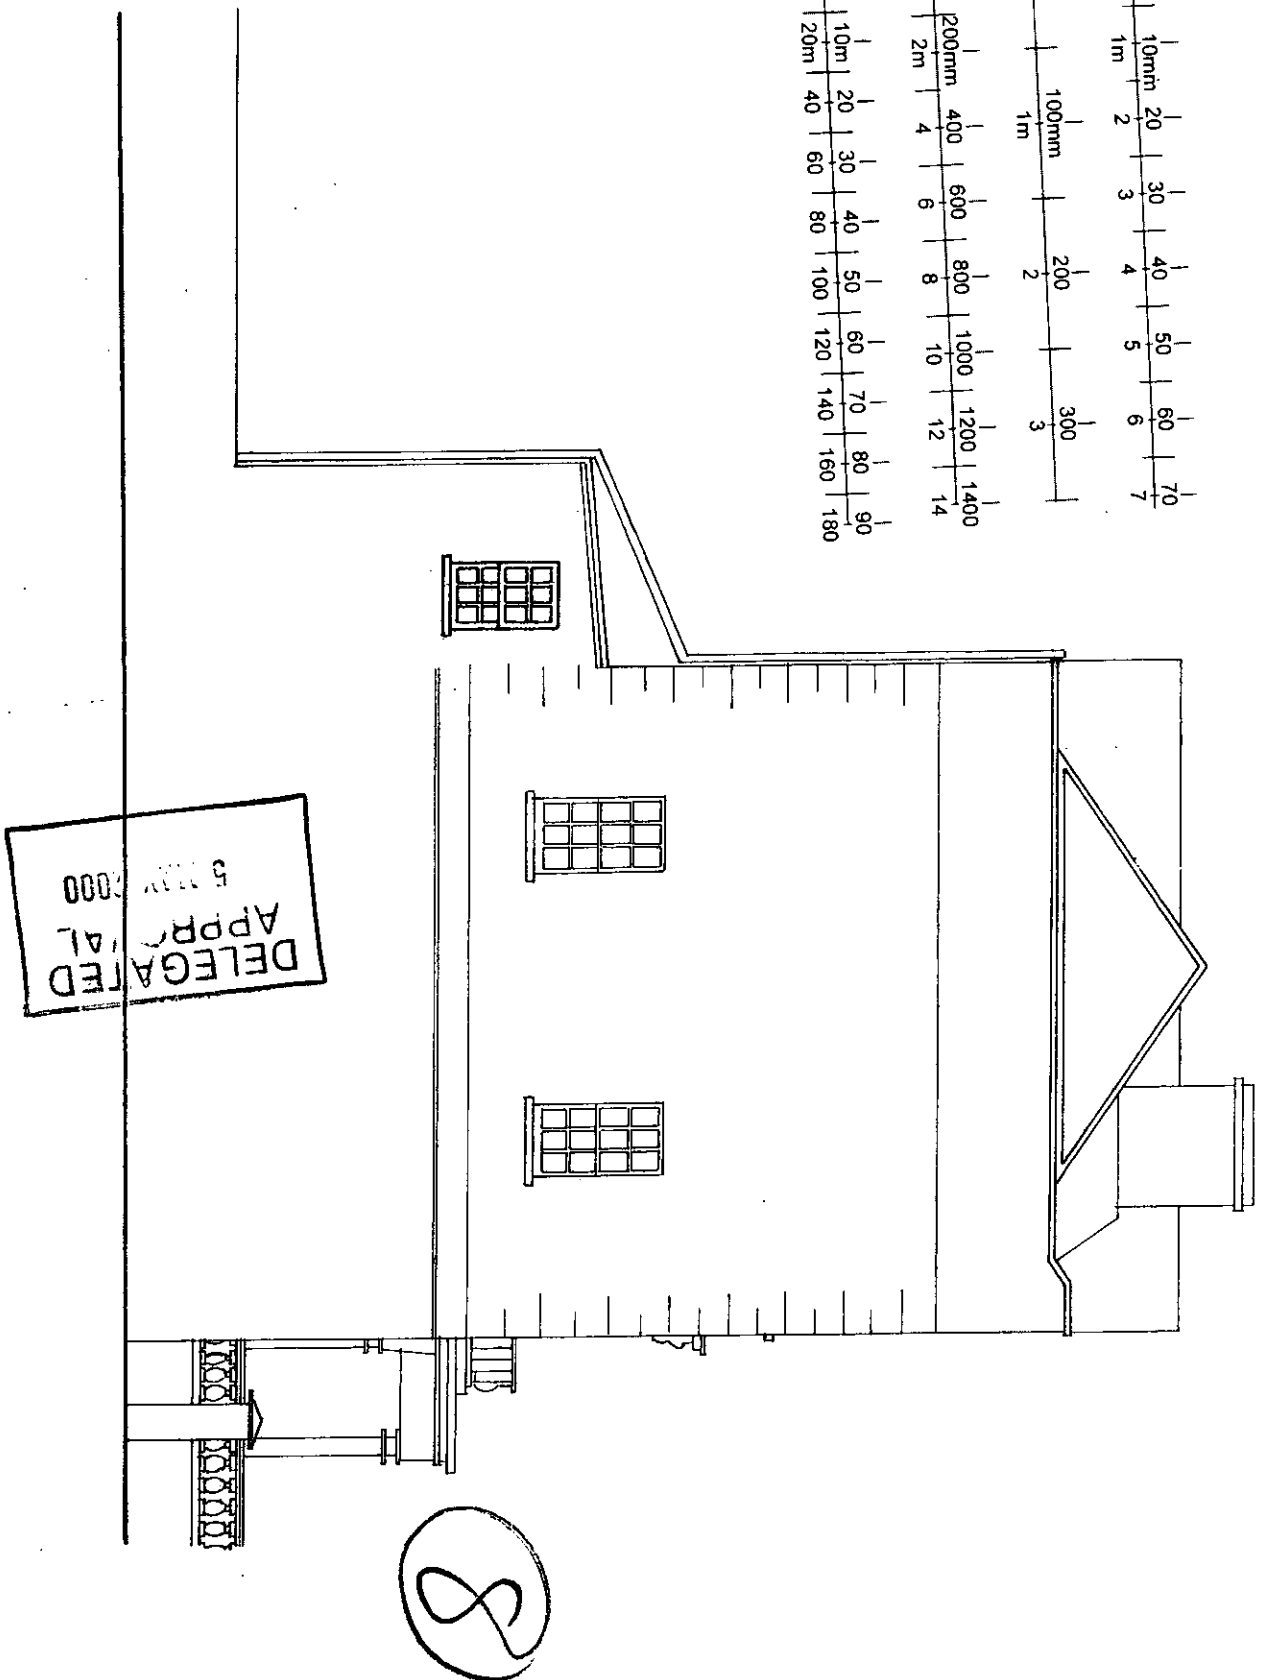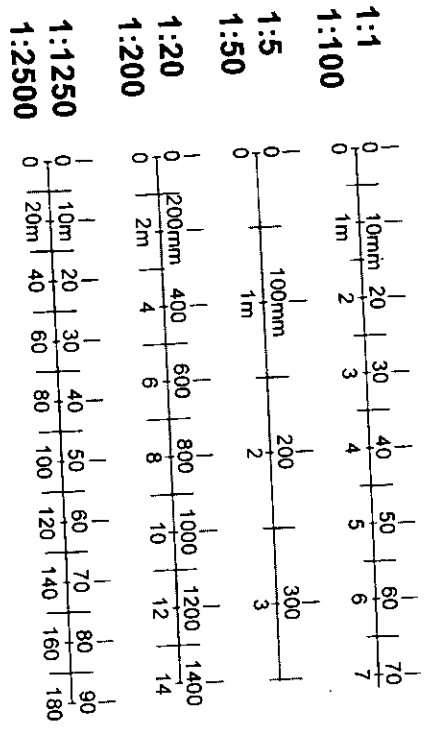

PP992588

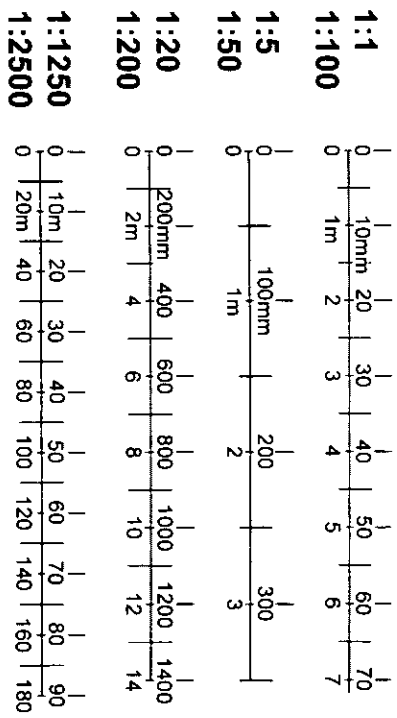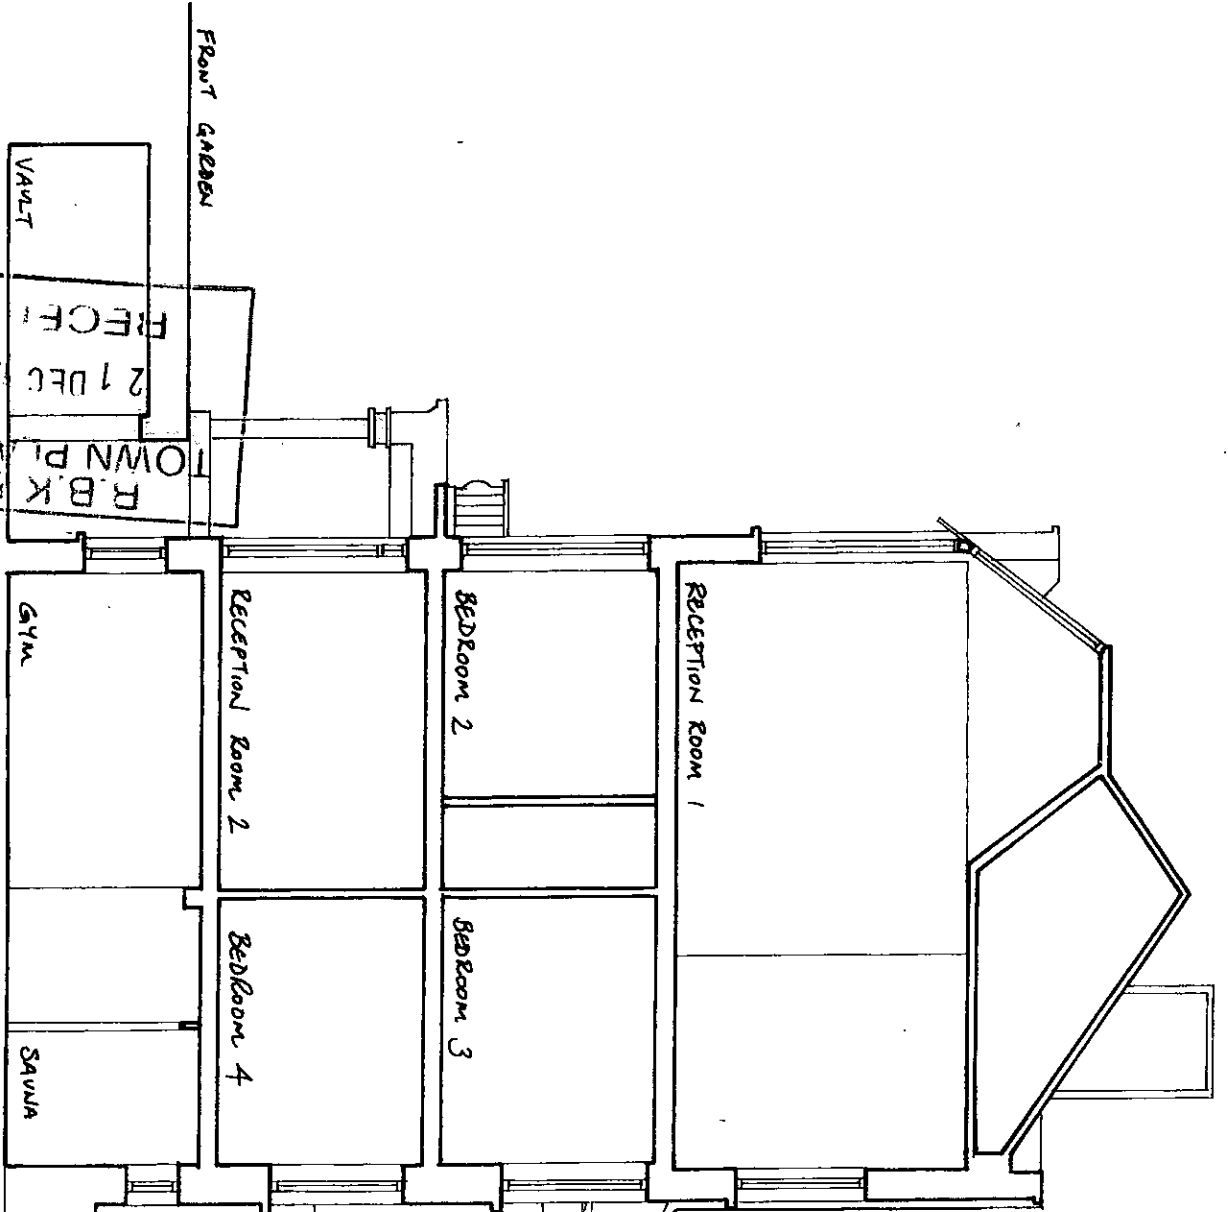


DELEGATED
APPROVED
6 JAN 2000

9

ushida findlay | uk ltd : architects
 24 LEONARD STREET, LONDON EC4A 4AH, UK | TEL: 44(0)20 7913 8972 | FAX: 44(0)20 7913 8980
 125 Old Church St.
 Section A-A: Existing
 33 / 49
 13.12.99

ushida findlay (uk) ltd : architects
 14 LEONARD STREET LONDON EC2A 4BH UK TEL: 0202 7813 8872 FAX: 0202 7813 8888

PP992588

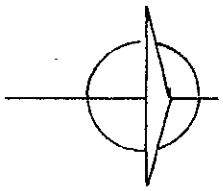


DELEGATED
 APPR. AT
 6 MAY 2000

R.B.K. & C.
 TOWN PLANNING
 - 6 APR 2000
 RECEIVED


125 Old Church St.

Site Plan Plan: Proposed
 Scale: 1:1250
 33/50
 13.12.99

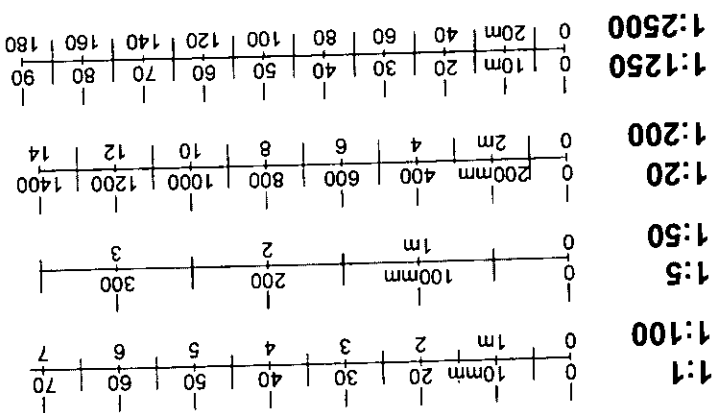

10

- 1:1 0 10mm 20 30 40 50 60 70
- 1:100 0 1m 2 3 4 5 6 7
- 1:5 0 100mm 200 300
- 1:50 0 1m 2 3
- 1:20 0 200mm 400 600 800 1000 1200 1400
- 1:200 0 2m 4 6 8 10 12 14
- 1:1250 0 10m 20 30 40 50 60 70 80 90
- 1:2500 0 20m 40 60 80 100 120 140 160 180

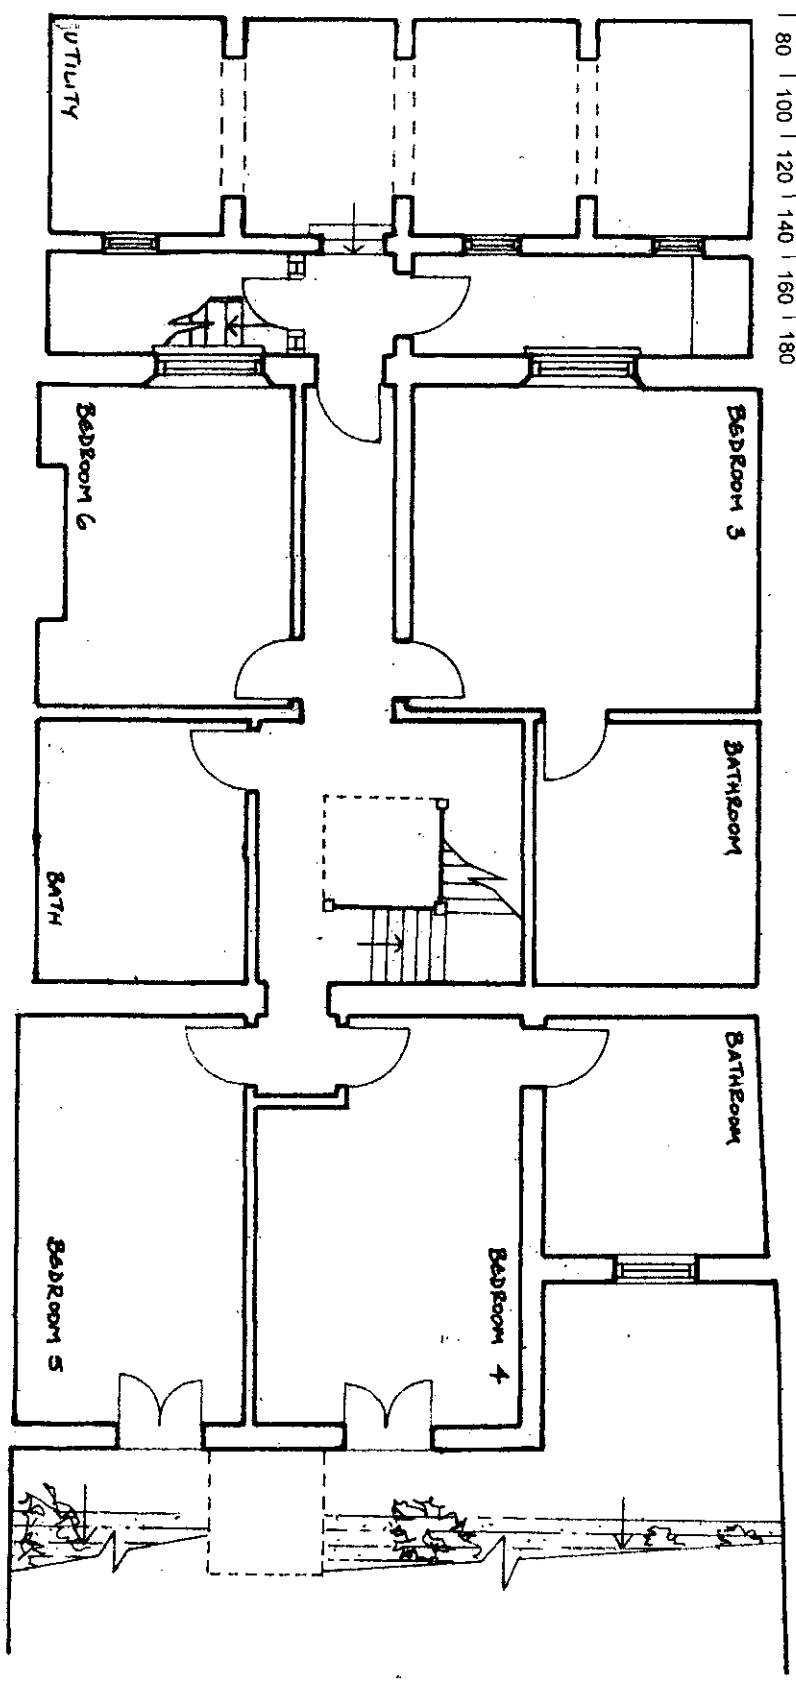


RECEIVED
 APR 9 -
 TOWN PLANNING
 R.B.K. & C.

PP992588 B


11

DELEGATE
 APPROVAL
 5 APR 2000

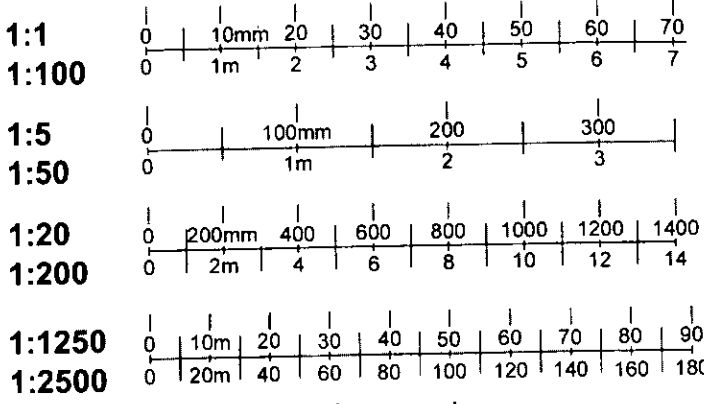

ushida findlay [uk] ltd : architects
 14 LEONARD STREET LONDON EC2A 4HW UK TEL: 44202 7915 4722 FAX: 44202 7915 2840

PP992588/BS

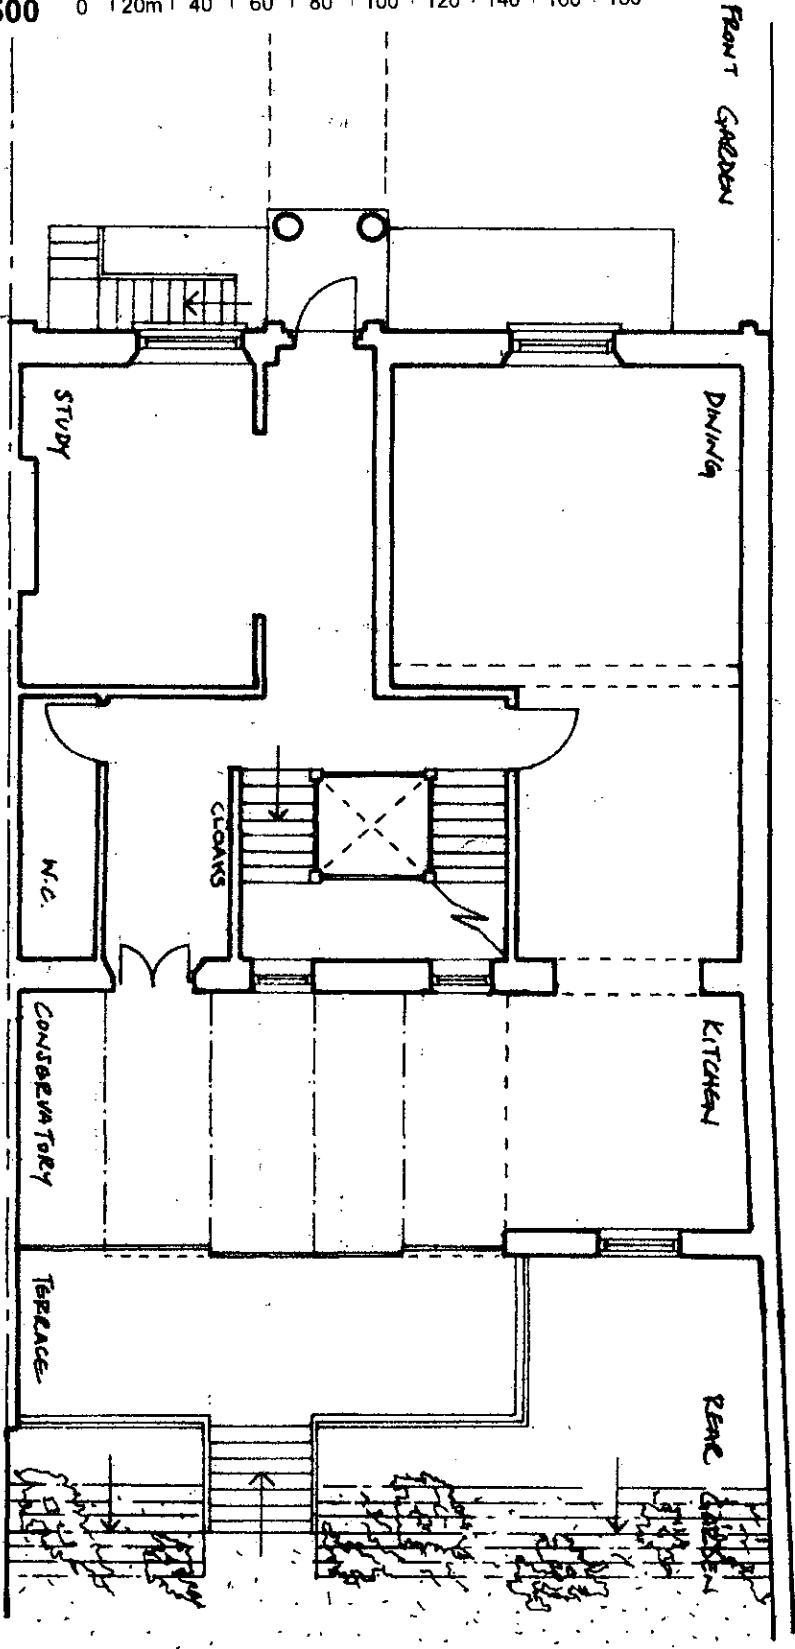

DELEGATED
 APPR 41
 5 MAY 2000


125 Old Church St.

12


R.B.K. & C.
 TOWN PLANNING
 - 6 APR 2000
 RECEIVED

Ground Floor Plan, Proposed
 33/528
 13.12.99

ushida findlay (uk) ltd : architects
 24 LEONARD STREET LONDON EC2A 4AP UK TEL: 44(0)20 7813 4073 FAX: 44(0)20 7813 4945

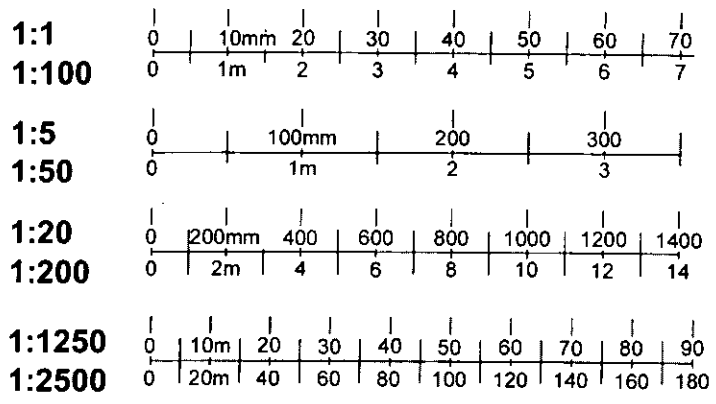

PP992588/B

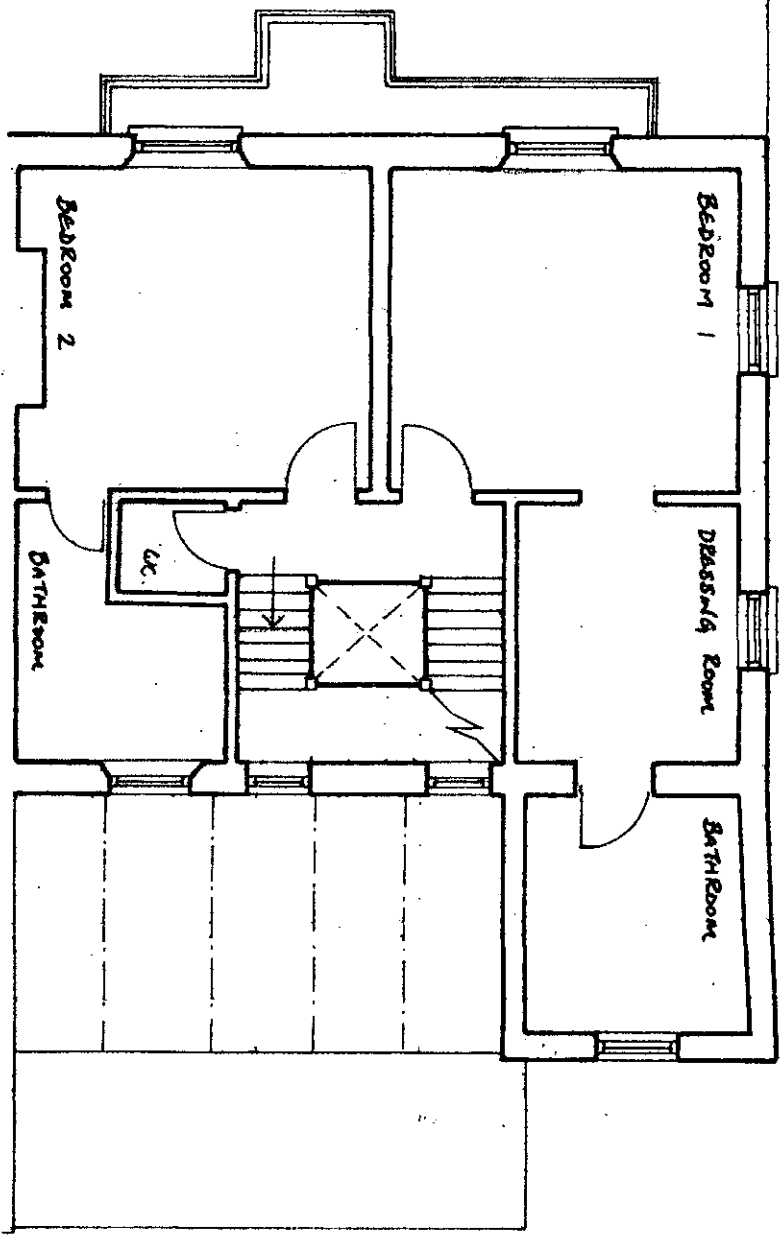

DELEGATED
 APPROVAL
 5 MAY 2000

R.B.K. & C.
 TOWN PLANNING
 - 6 APR 2000
 RECEIVED

13

125 Old Church St.

First Floor Plan: Proposed

33 / 538
 13.12.99

ushida findlay [uk] ltd : architects
14 LEONARD STREET, LONDON EC2A 4HW, UK TEL: 44(0)20 7913 4972 FAX: 44(0)20 7913 8948



25 Old Church St.

Second Floor Plan: Proposed

33 / 548
13.12.99

PP992588 / B

14

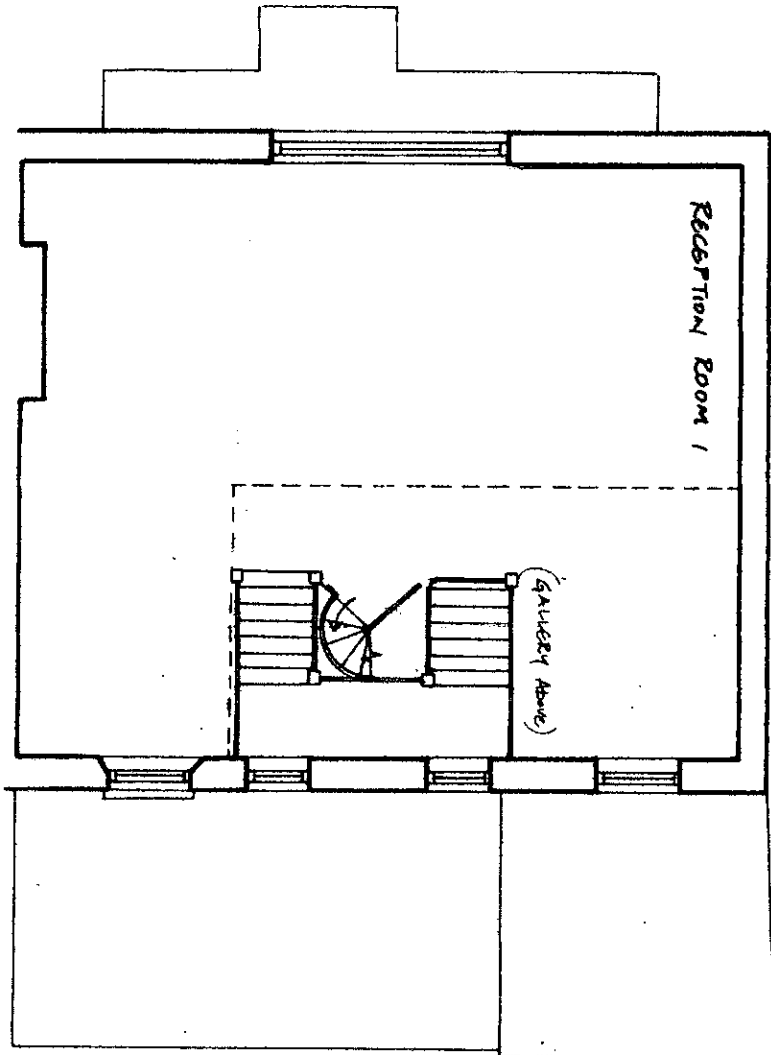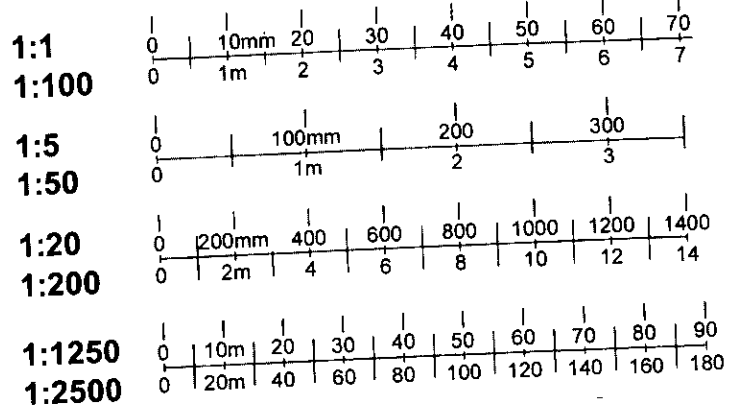

R.B.K. & C.
TOWN PLANNING
- 6 APR 2000
RECEIVED

DELEGATED
APPROVAL
5 MAY 2000

