
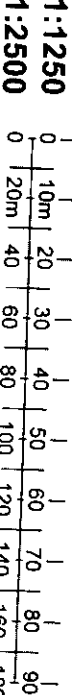
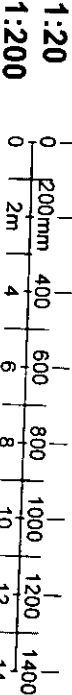
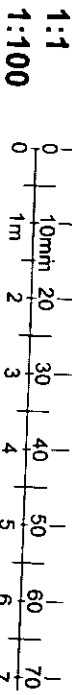


PP992589

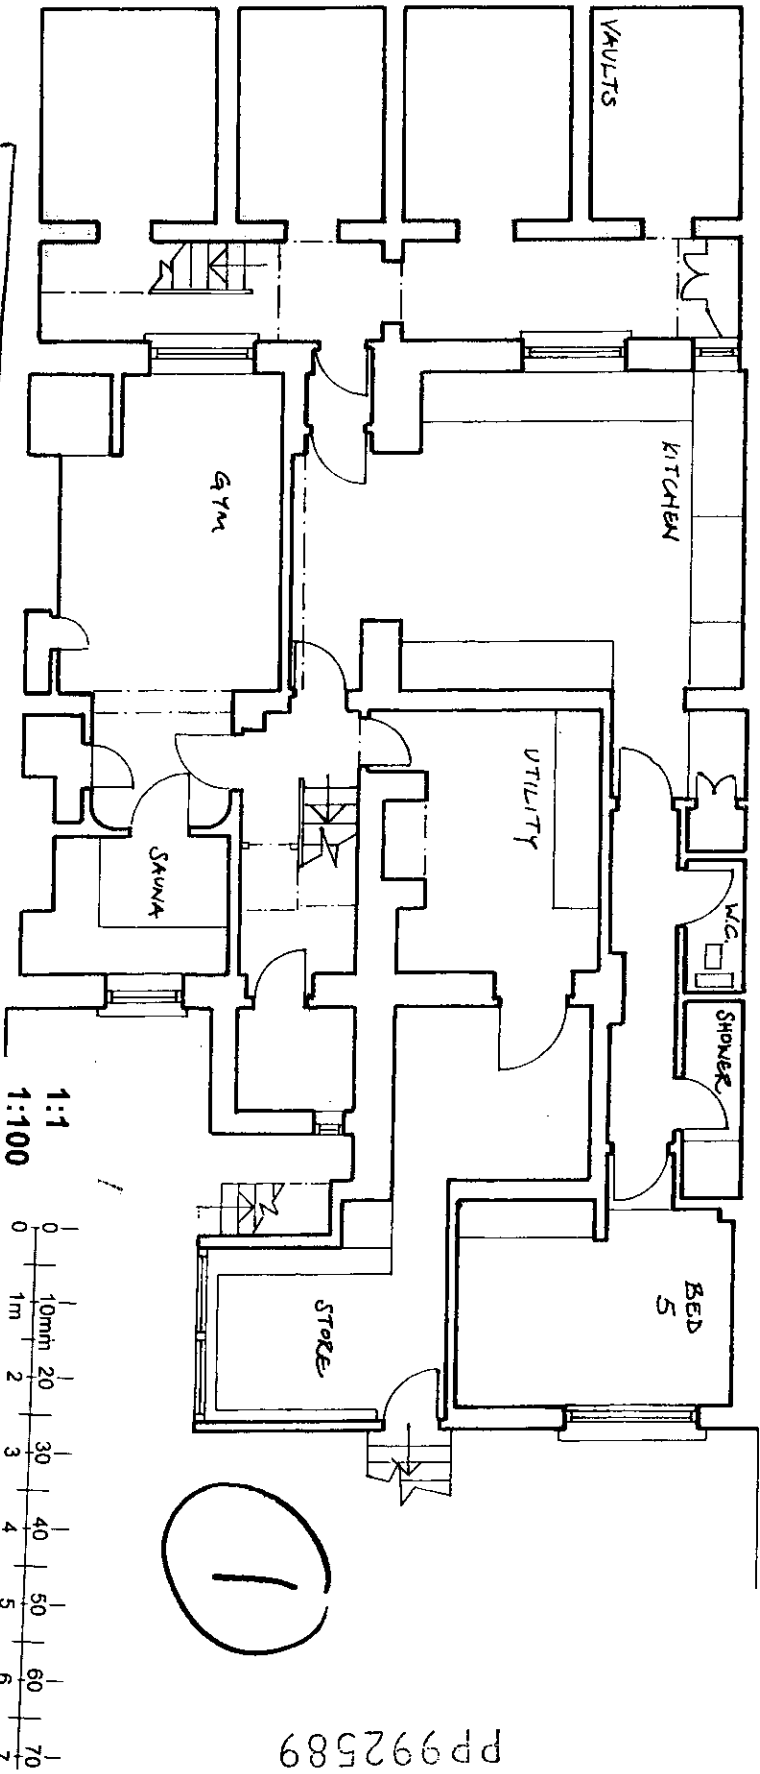


ushida findlay [uk] ltd : architects
 84 LEONARD STREET LONDON EC2A 4PH UK
 TEL: 04460 7613 4972 FAX: 04460 7613 4848

R.B.K. & C. TOWN PLANNING
 21 DEC 1999 RECEIVED

125 Old Church St.

PROJNO: 1100
 Lower Ground Floor Plan: Existing
 DATE: 13.12.99
 DRAWN BY: 33/41

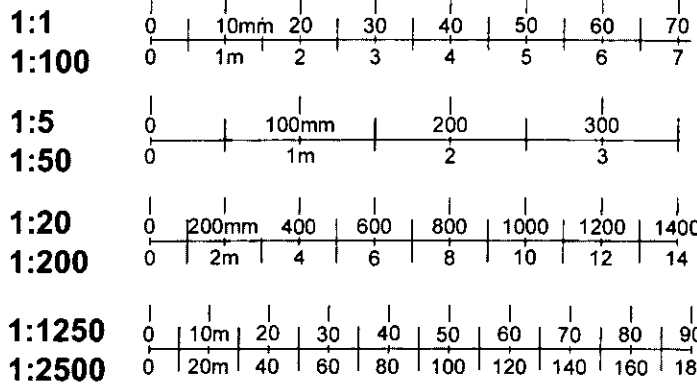

ushida findlay [uk] ltd : architects
 94 LEONARD STREET LONDON EC2A 4RN UK
 TEL: 44203 2915 4972 FAX: 44203 7813 3949


RECEIVED
 21 DEC 1999
 TOWN PLANNING
 R.B.K. & C.

DELEGATED
 APPROVAL
 5 MAY 2000

125 Old Church St.

DRAWING TITLE
 Ground Floor Plan: Existing
 1:100


DRAWING NO.
 33 / 42
 DATE
 13.12.99

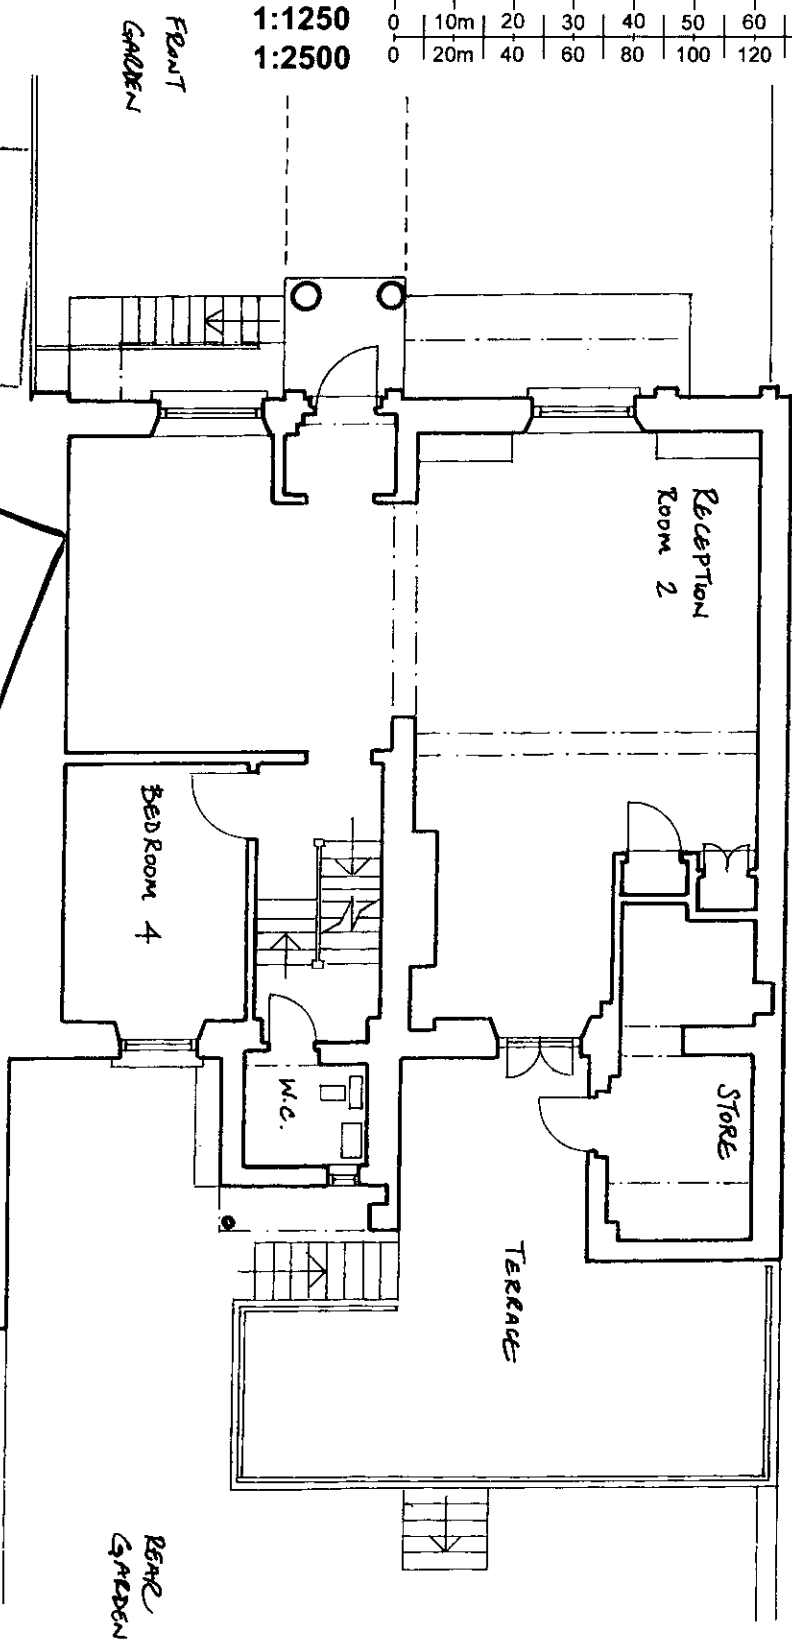


PP992589

DELEGATED
APPROVAL
5 MAY 2000

R.B.K. & C.
TOWN PLANNING
RECEIVED
21 DEC 1999

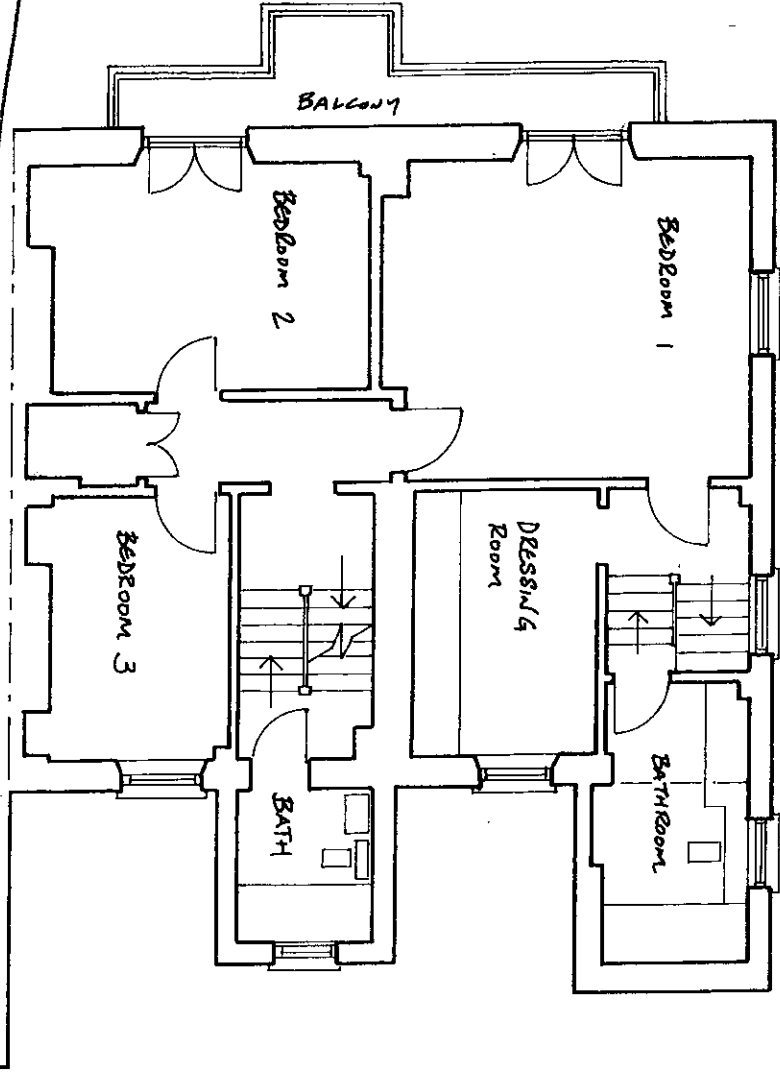

(M)

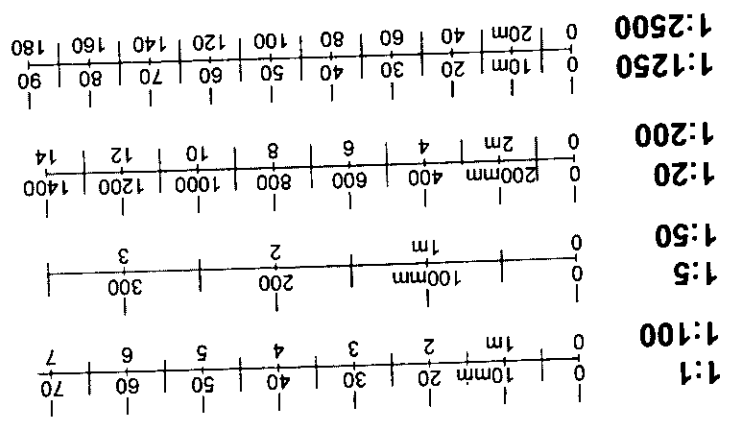

PP992589

ushida findlay [uk] ltd : architects
24 LEONARD STREET LONDON EC2A 4BH UK
TEL: 44(0)20 7915 4972 FAX: 44(0)20 7913 5545
125 Old Church St.
First Floor Plan: Existing
1:100
33 /43
13.12.99


ushida findlay [uk] ltd : architects
 94 LEONARD STREET LONDON EC2A 4BH UK TEL: 44(0)20 7415 4072 FAX: 44(0)20 7105 5946

125 Old Church St.


DRAWING TITLE
 Second Floor Plan: Existing
 DATE: 13.12.99
 33 / 44

DELEGATED
 APPROVAL
 5 MAY 2000

R.B.K & C
 TOWN PLANNING
 21 DEC 1999
 RECEIVED

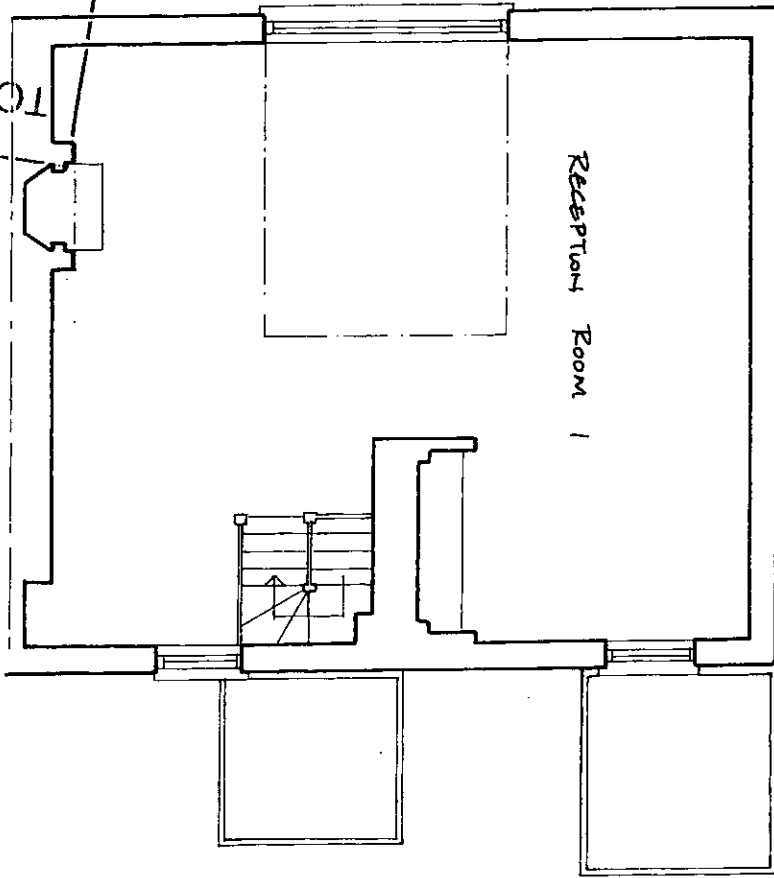


4

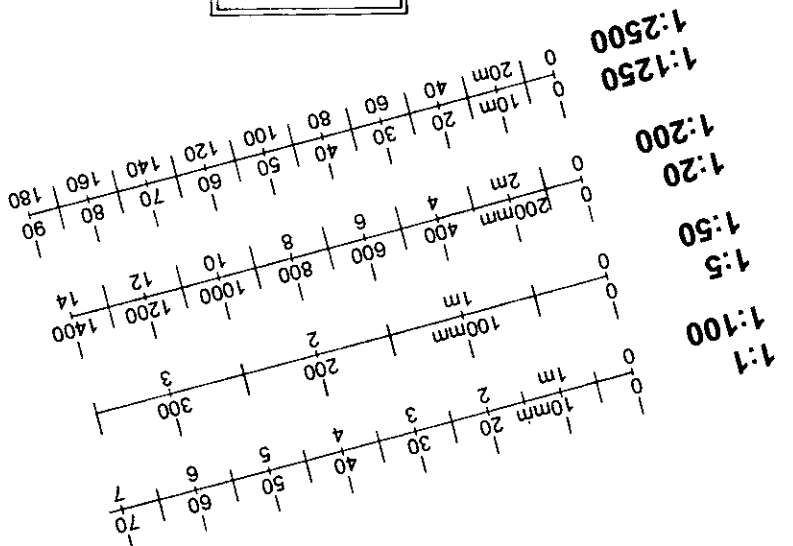


PP992589

ushida findlay [uk] ltd : architects
PALEMBANG STREET LONDON EC2A 4PH UK TEL: 44(0)20 7819 4872 FAX: 44(0)20 7813 9949

DELEGATED
APPROVAL
5 MAY 2000

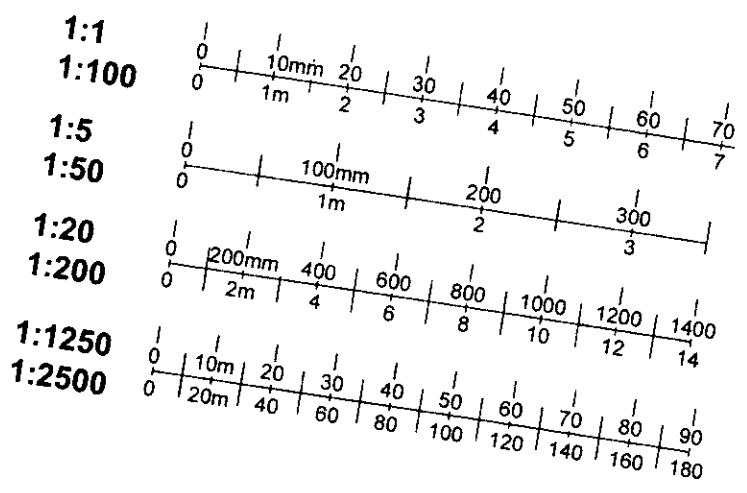

R.B.K. & C
TOWN PLANNING
21 DEC 1999
RECEIVED

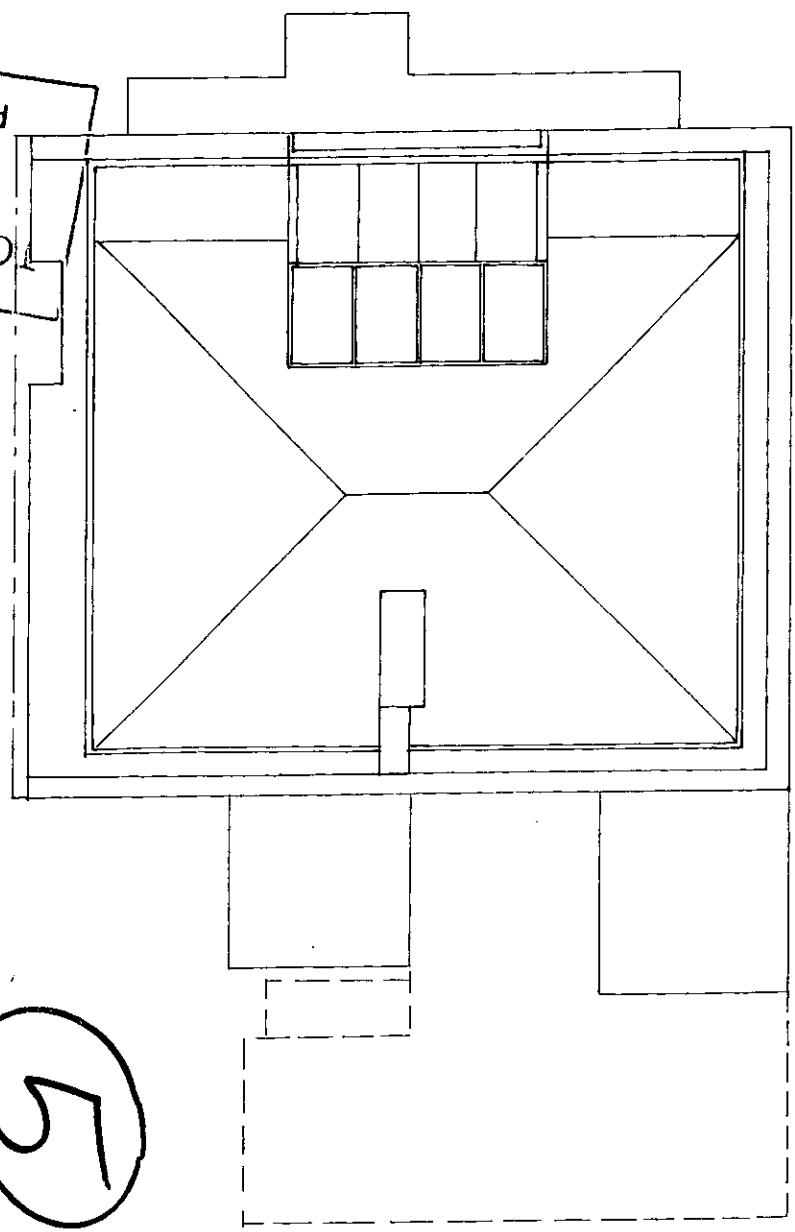

5

125 Old Church St.

Drawn by: Root Plan: Existing
Scale: 1:100
Date: 33 / 45
13.12.99

pp992589



PP992589

DELEGATED
APPROVAL
3 MAY 2000

129
Old
Church
Street

R.B.K. & C.
TOWN PLANNING
125 Old Church Street

RECEIVED
21 DEC 1999

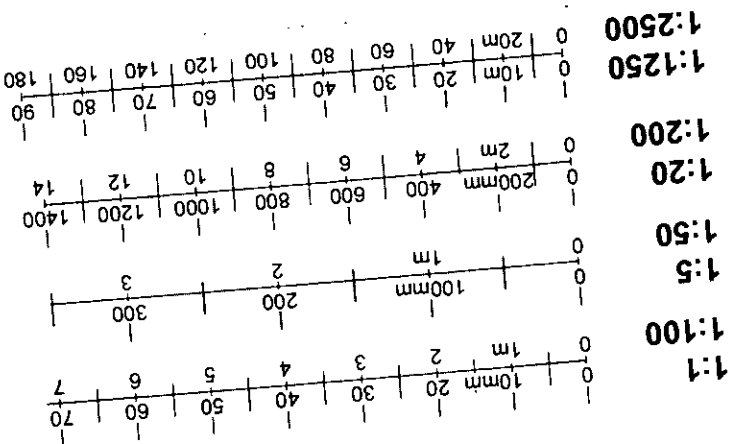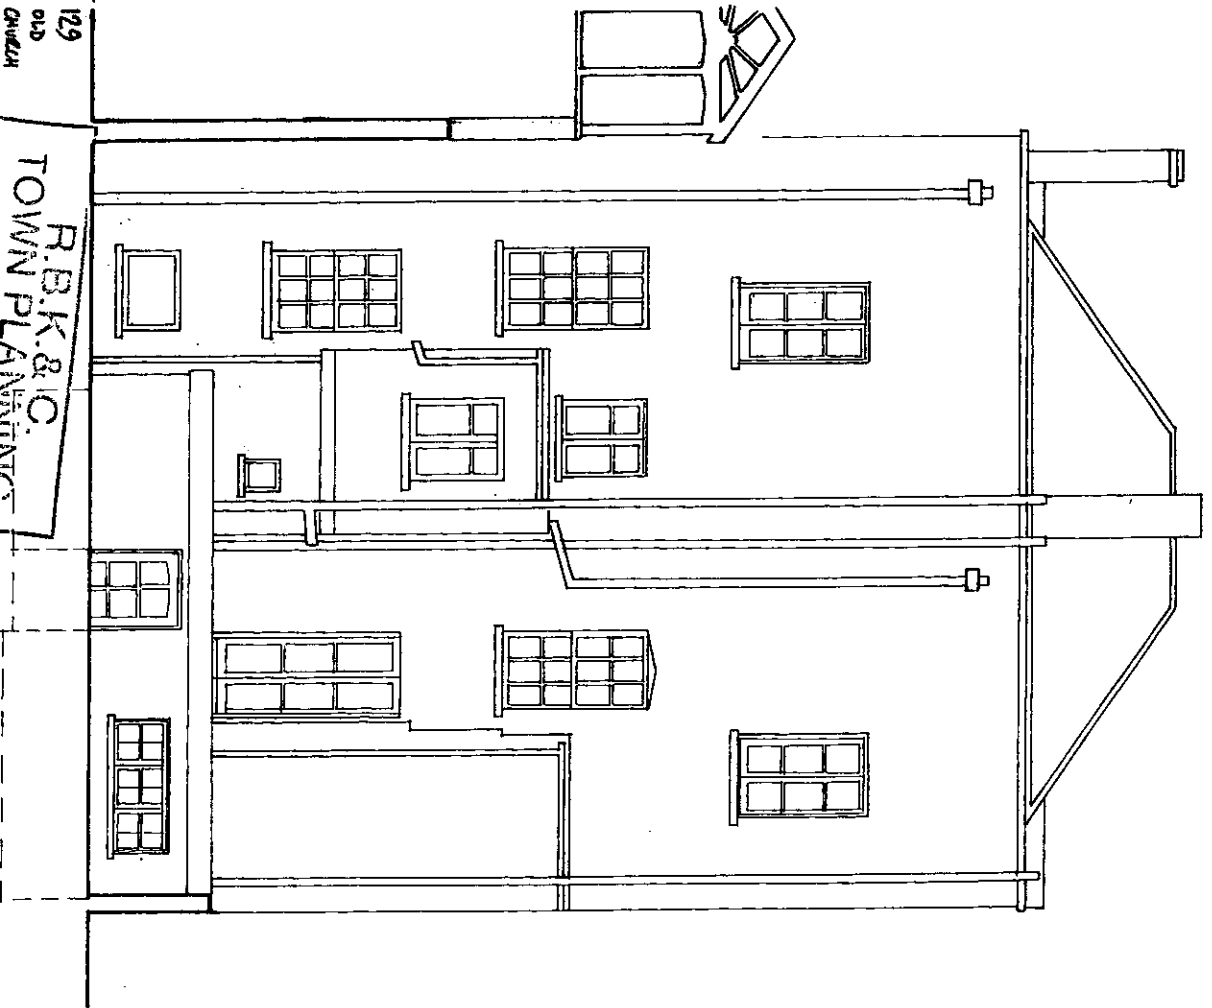

ushida findlay [uk] ltd : architects
44 LEONARD STREET LONDON EC2A 4RH UK TEL: 44(0)20 7613 4972 FAX: 44(0)20 7613 6949

125 Old Church St.

Rear Elevation: Existing


33 / 46
13.12.99

ushida findlay [uk] ltd : architects
9 ALLEGRA STREET LONDON EC2A 4PH UK TEL: 44(0)20 7613 4972 FAX: 44(0)20 7613 3908

DELEGATED
APPROVAL
5 MAR 2000

R.B.K. & C.
TOWN PLANNING
21 DEC 1999


RECEIVED

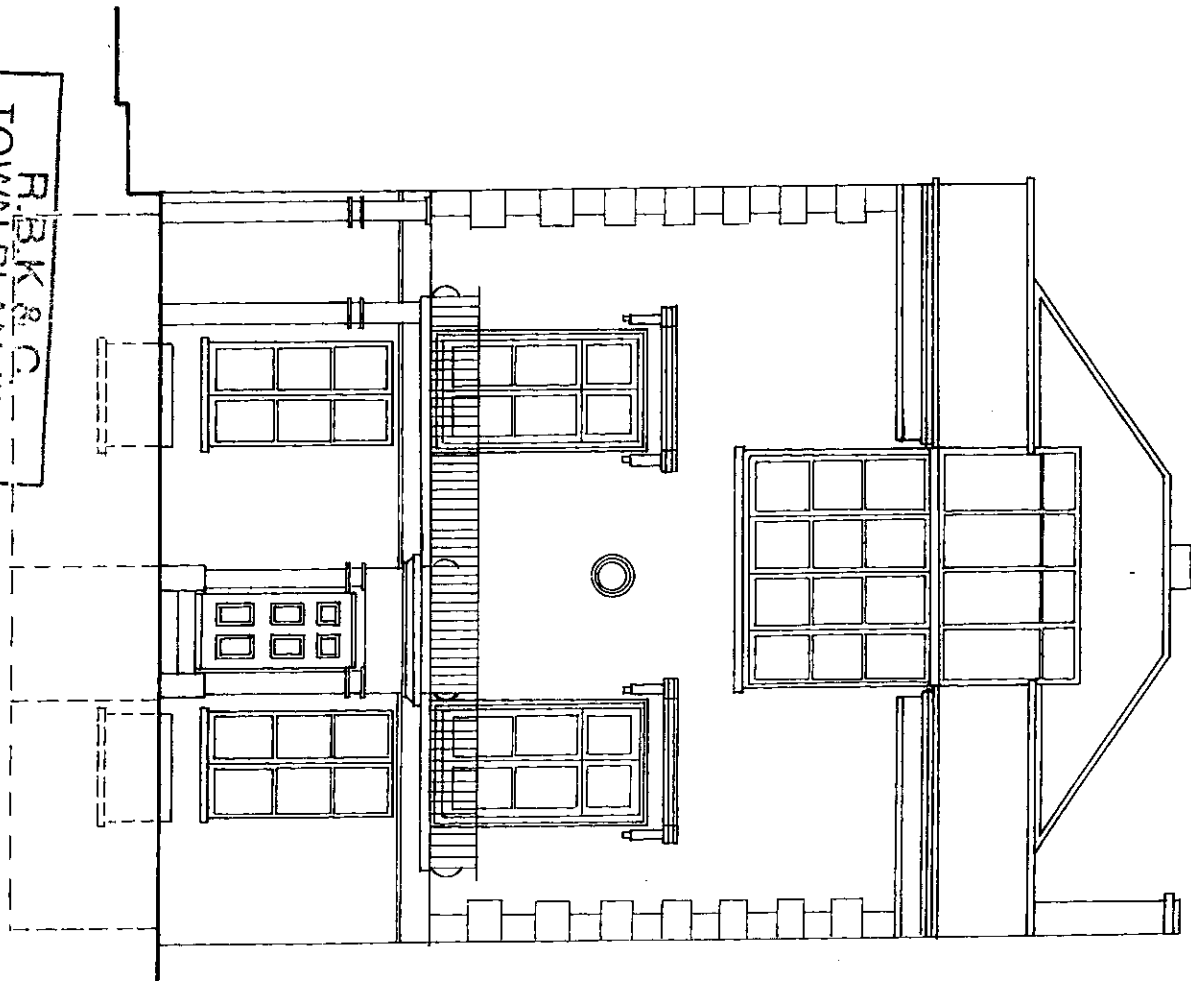

125 Old Church St.

Scale: 1:100
Front Elevation: Existing
33 / 47
13.12.99

7

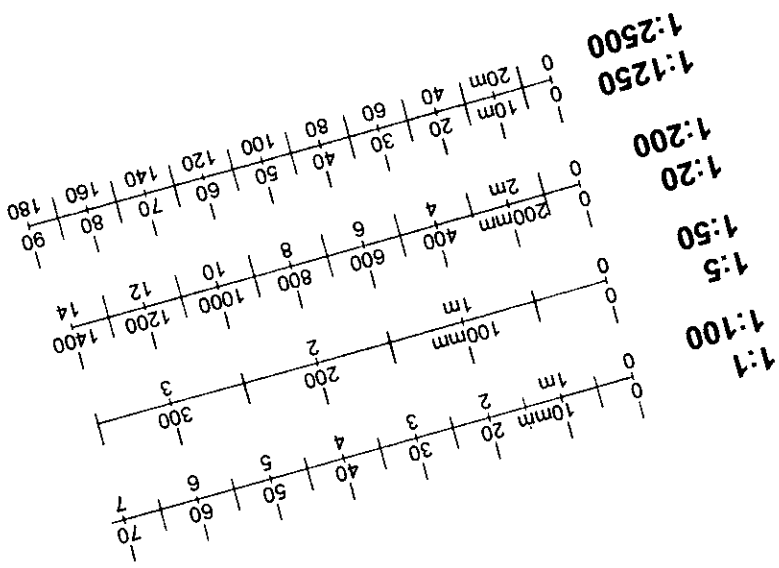

PP992589



ushida findlay [uk] ltd : architects
 24 LEONARD STREET LONDON EC2A 4BH UK TEL: 44(0)20 7613 4072 FAX: 44(0)20 7613 5949

125 Old Church St.

Section A-A: Extling



33 / 49

13.12.99

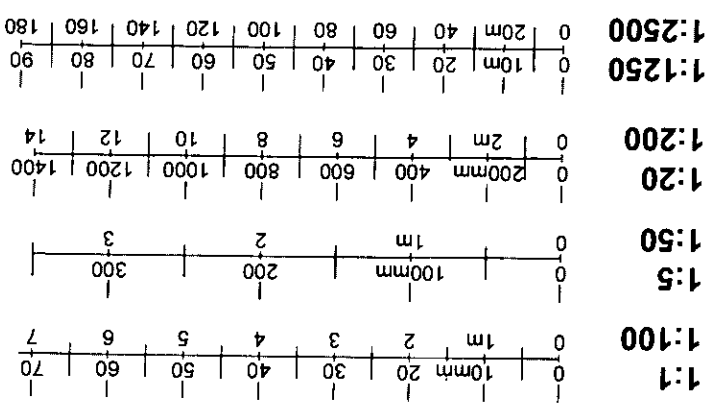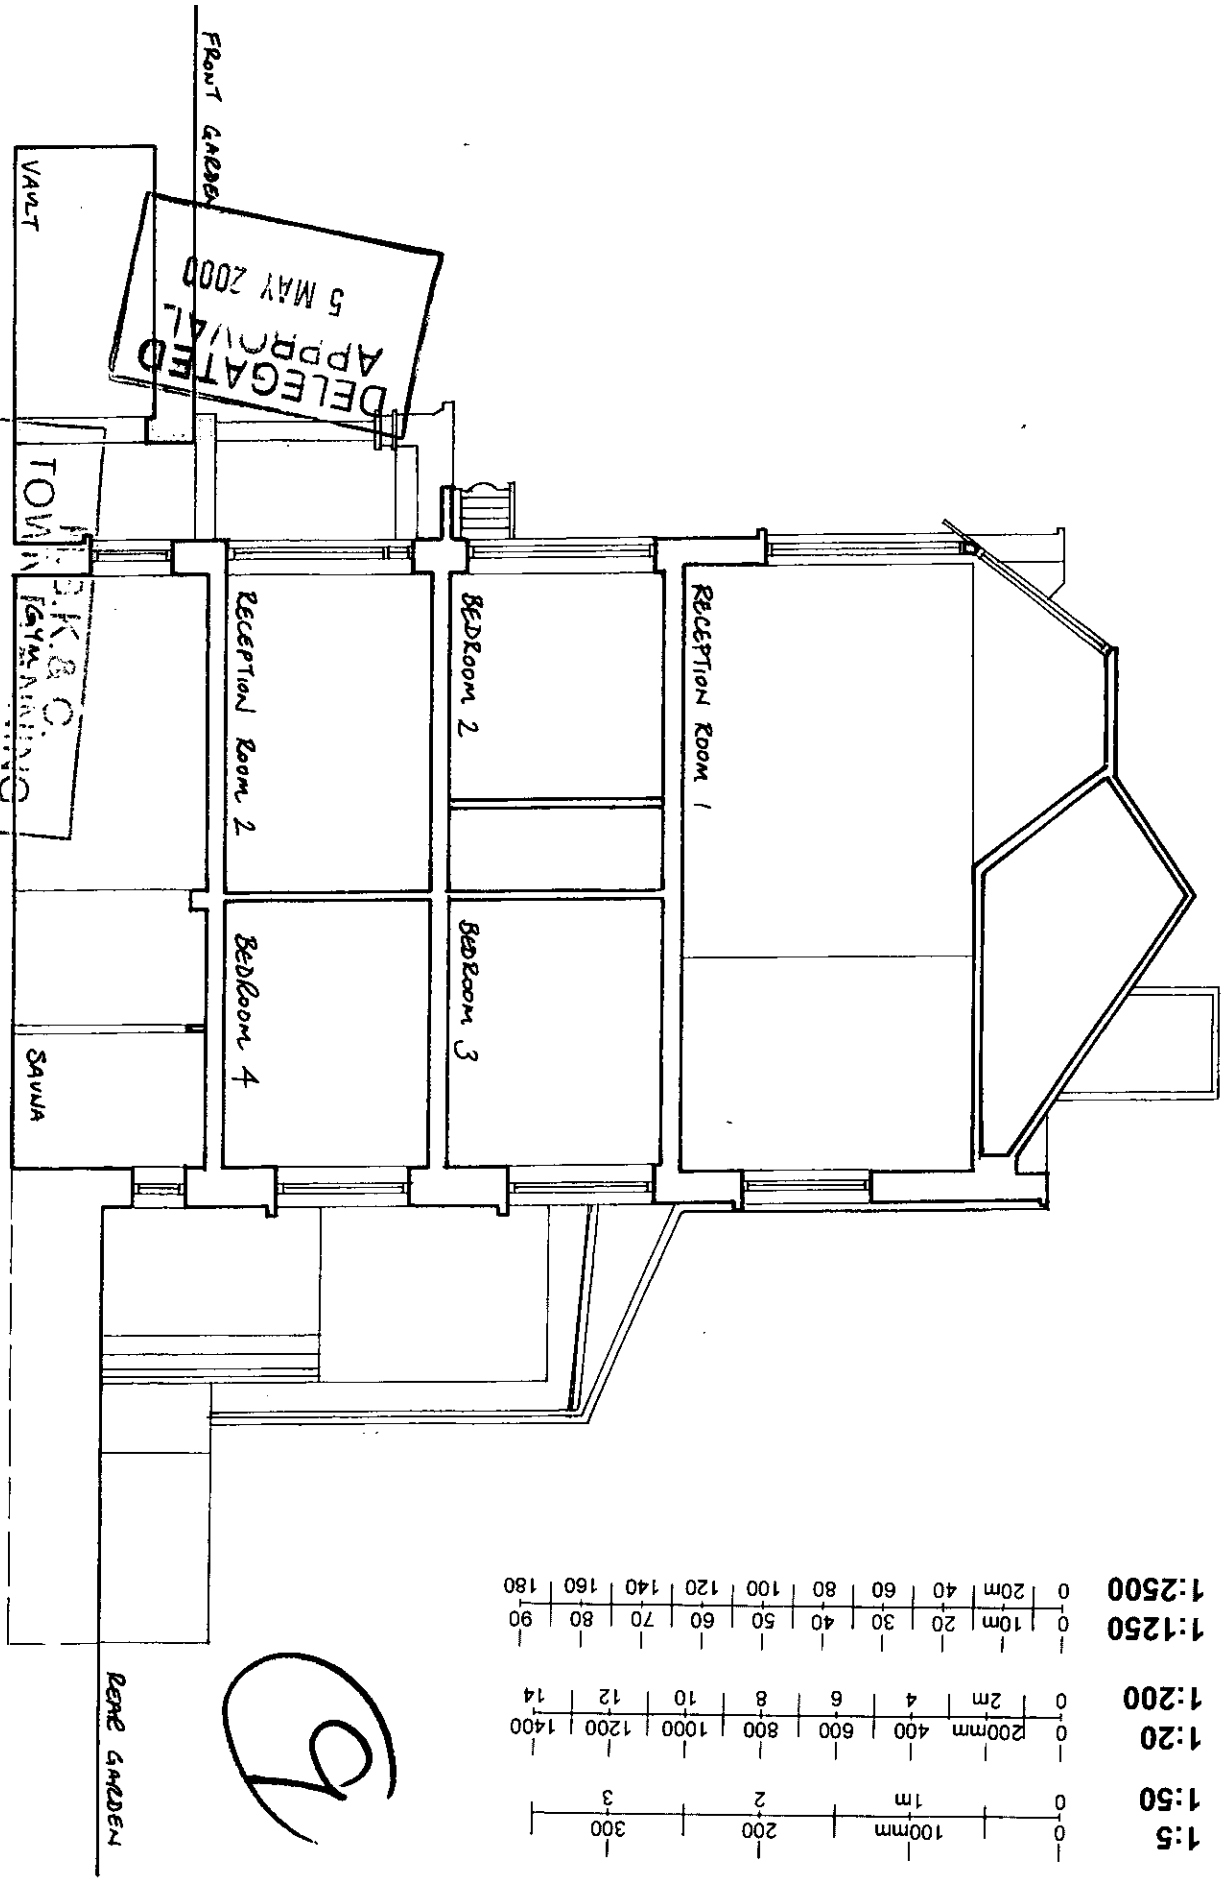

PP992509


LB9992589

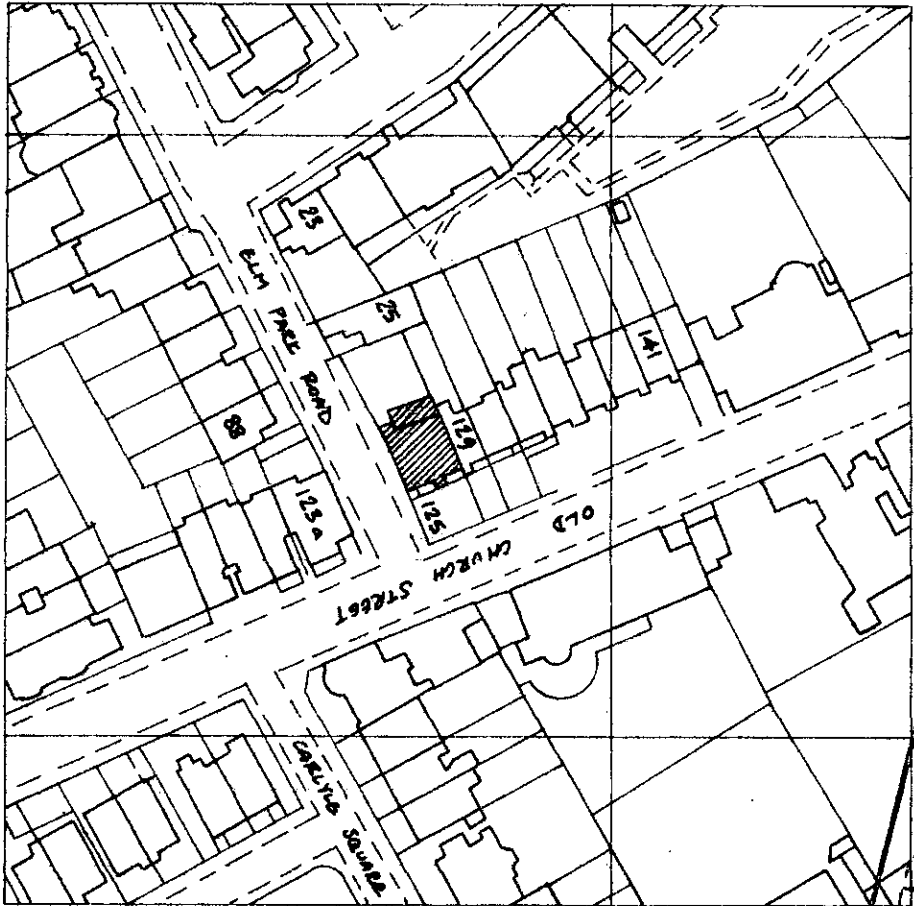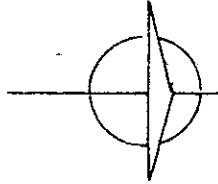

10

R.B.K. & C.
TOWN PLANNING
- 6 APR 2000
RECEIVED

DELEGATED
APPROVAL
5 MAY 2000


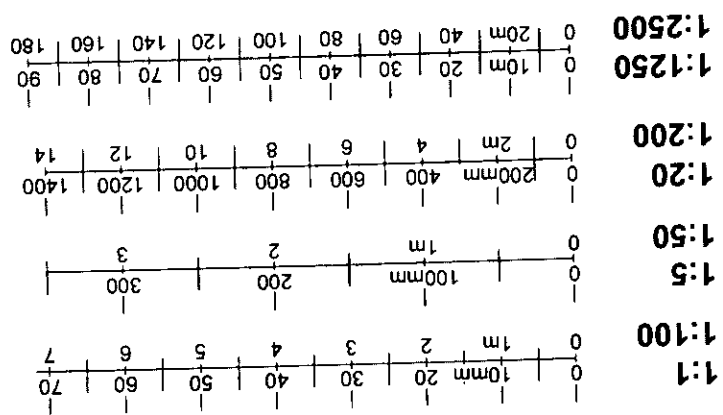


ushida findlay [uk] ltd : architects
61, LONDON STREET, LONDON EC3A 4BN, UK TEL: 44(0)20 7813 8972 FAX: 44(0)20 7813 8968

125 Old Church St.

Site Plan Plan: Proposed
33 / 50
13.12.99


R.B.K. & C.
TOWN PLANNING
- 6 APR 2000
RECEIVED

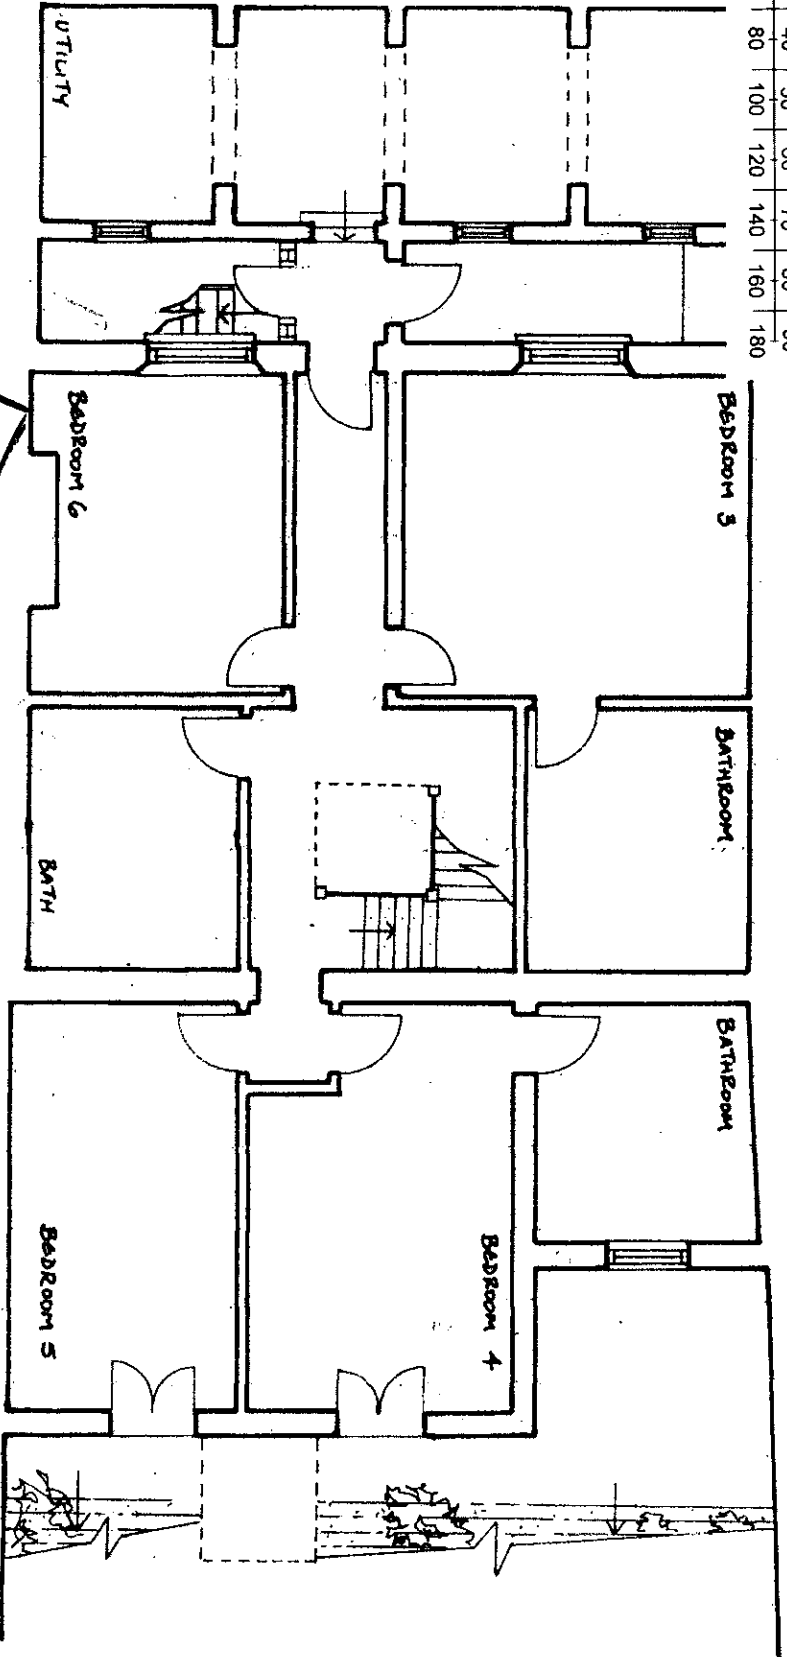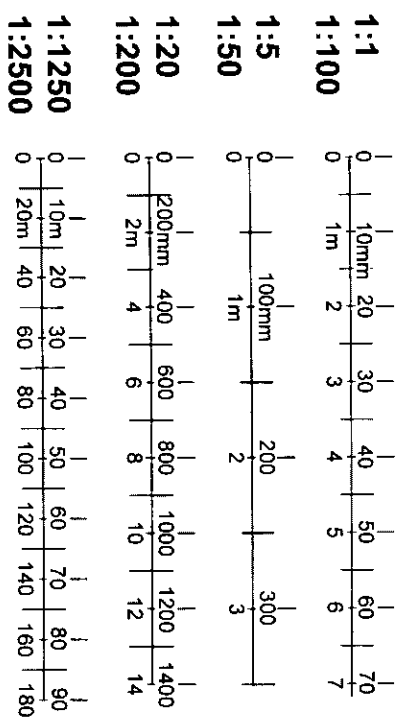


DELEGATED
APPROVAL
5 MAY 2000

(11)

LB992589/B

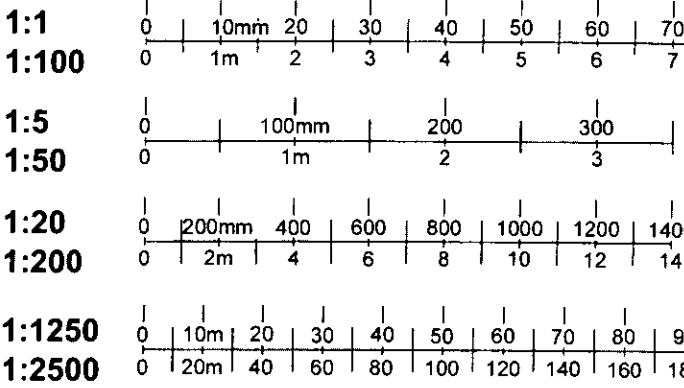

9/18

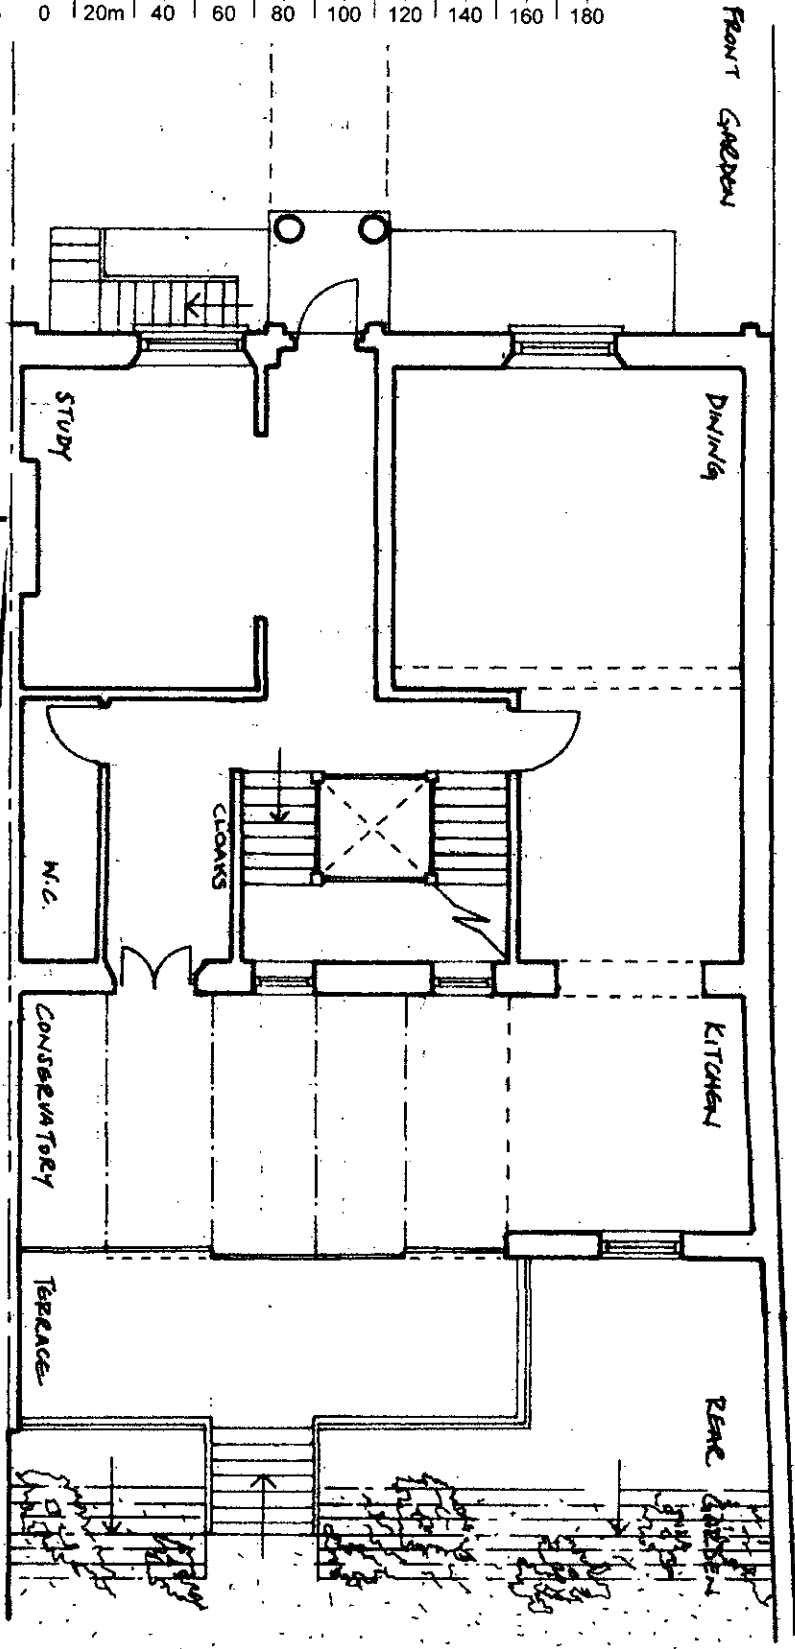

DELEGATED
APPR. 'A1'
5 MAY 2000


12

F.B.K. & C.
TOWN PLANNING
- 6 APR 2000
RECEIVED


ushida findlay [uk] ltd : architects
14 LUDLOW STREET, LONDON EC2A 4HW, UK TEL: 44(0)20 7819 4972 FAX: 44(0)20 7819 1864

125 Old Church St.

Ground Floor Plan: Proposed
33 / 52 B
13.12.99

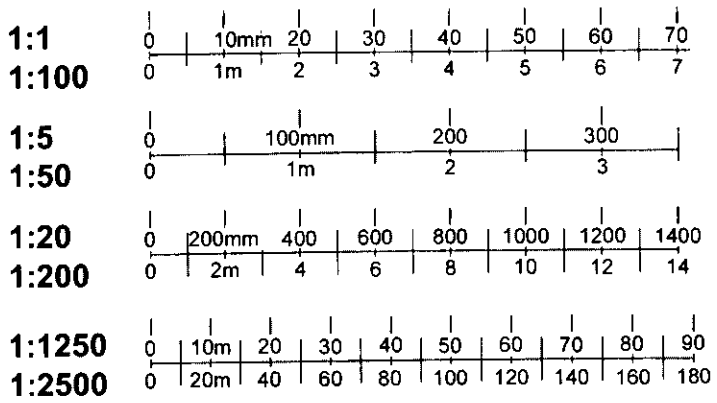

LB992589/B

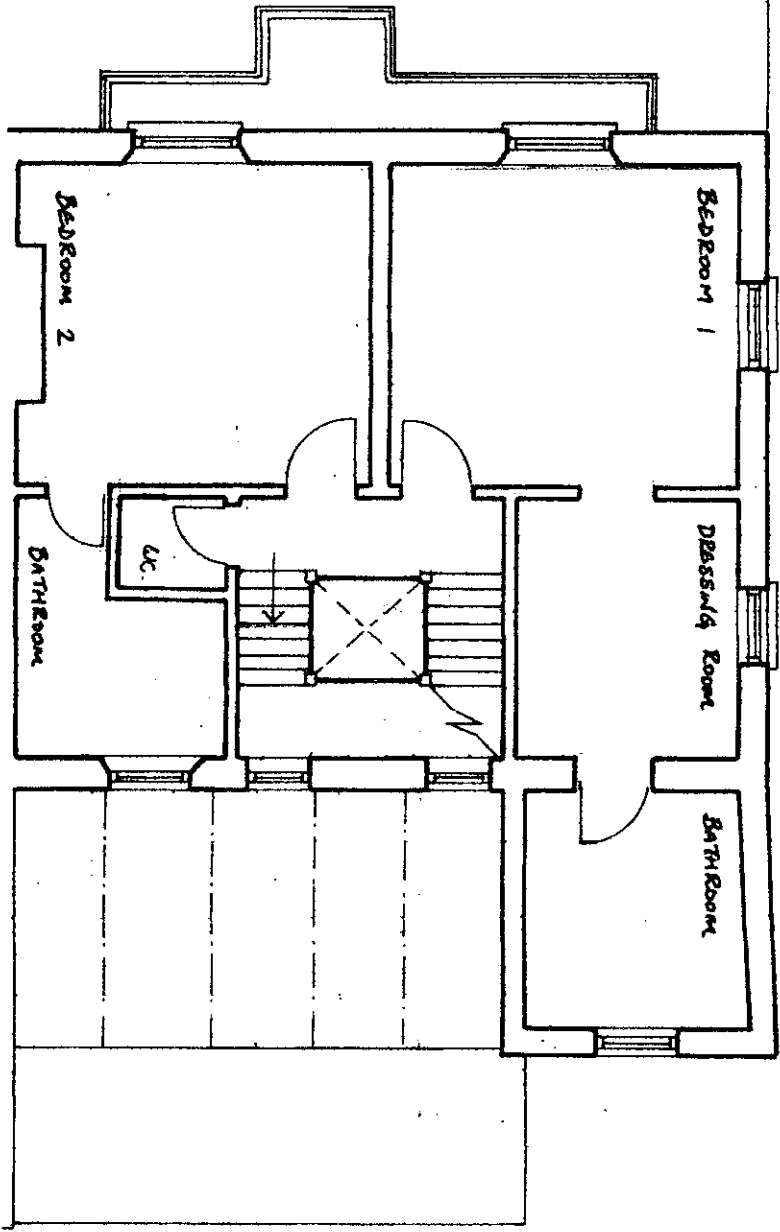

H.B.N. & C.
 TOWN PLANNING
 - 6 APR 2000
 RECEIVED

DELEGATE
 APPROVAL
 5 MAY 2000


13

ushida findlay [uk] ltd : architects
 1 LEICHADE STREET LONDON EC2M 4NH UK TEL: 44(0)20 7313 4972 FAX: 44(0)20 7313 3948


125 Old Church St.

First Floor Plan: Proposed

33 / 538
 13.12.99

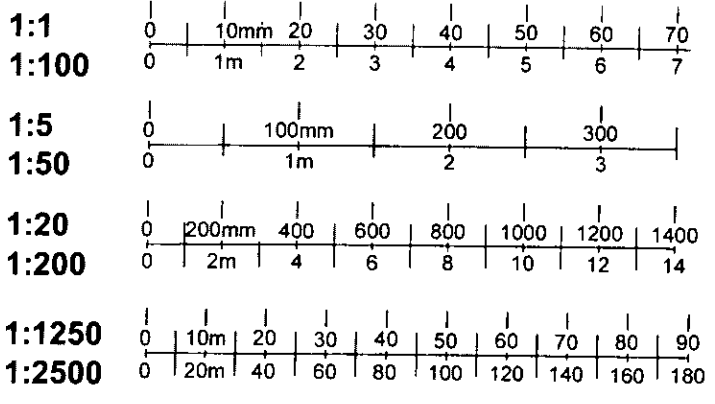

LB992589 *MB*

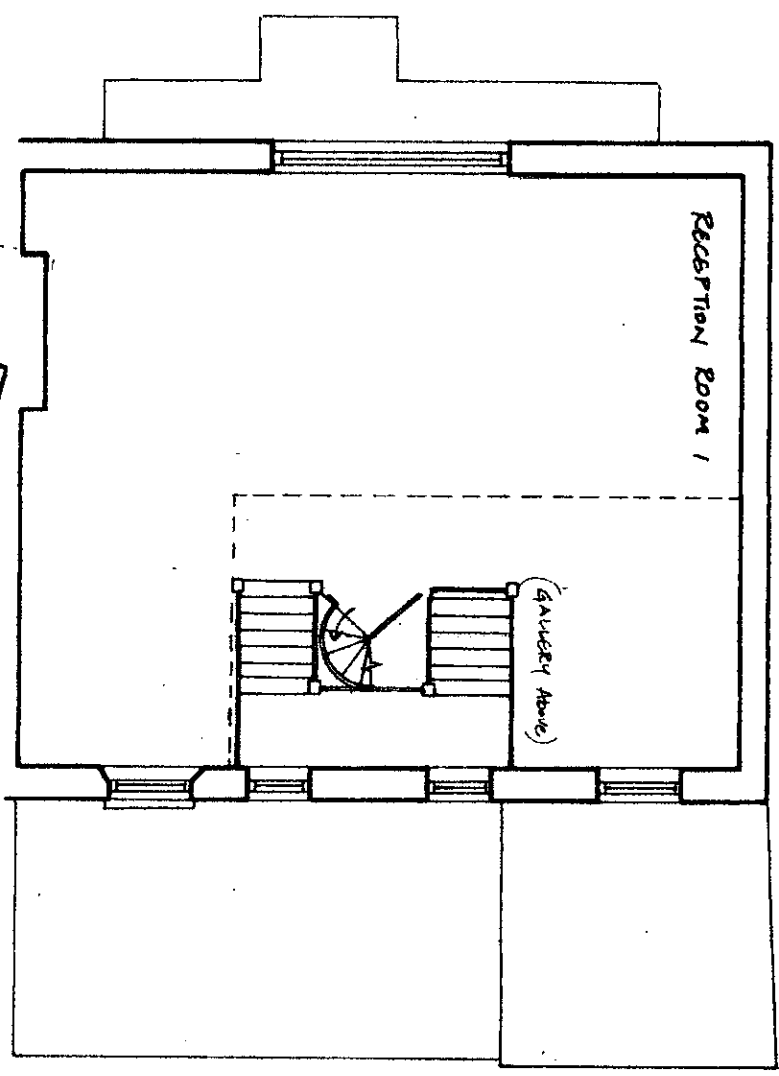

F.B.A. & C.
 TOWN PLANNING
 - 6 APR 2000
 RECEIVED

(14)

ushida findlay [uk] ltd : architects
 125 Old Church St.
 Second Floor Plan: Proposed
 33 / 548
 13.12.99



ushida findlay [uk] ltd : architects
125 OLD CHURCH STREET, LONDON EC3A 4DP, UK TEL: 44(0)20 7913 4972 FAX: 44(0)20 7913 5445

125 Old Church St.

Gallery Plan: Proposed

33 / 55A
13.12.99

7992589/A

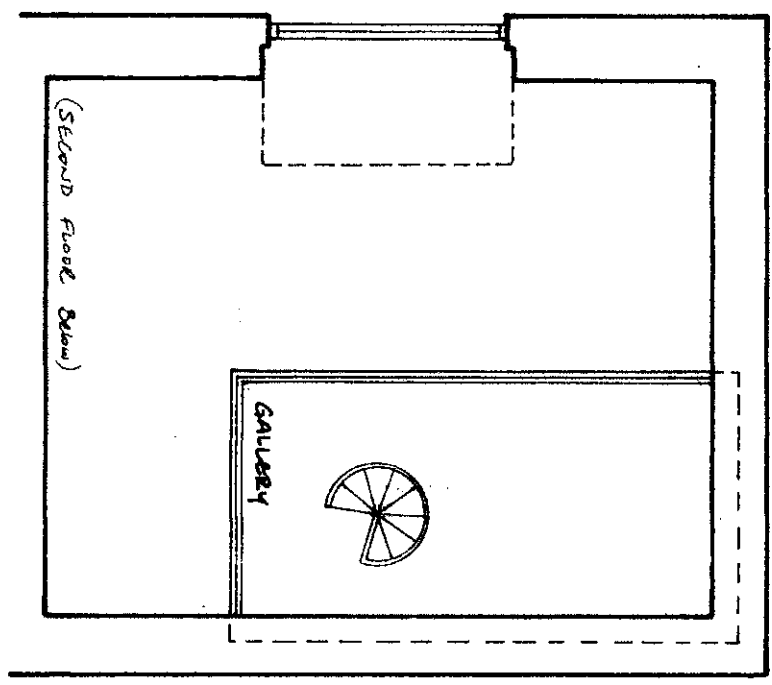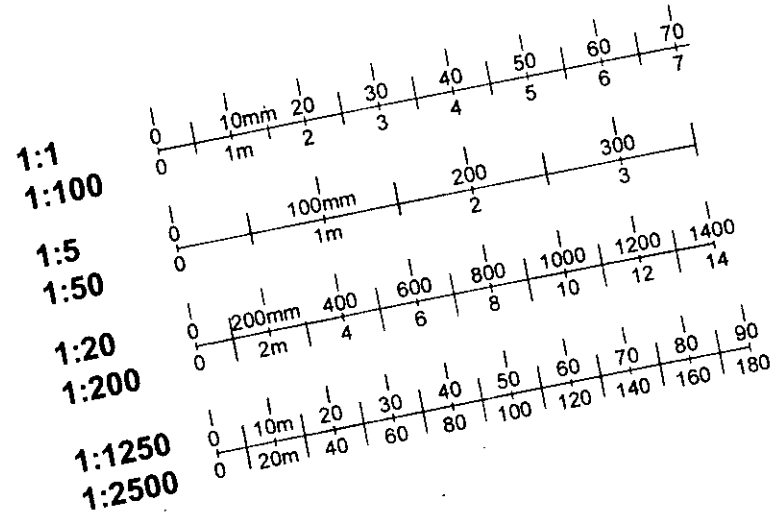

DELEGATED
APPROVAL
5 MAY 2000

15

R.B.K. & C.
TOWN PLANNING
- 6 APR 2000
RECEIVED