

PP992590

RESIDENTIAL ACCOMODATION

COURTYARD

RESIDENTIAL ACCOMODATION

COURTYARD

COURTYARD

EVPC

RWP

RWP

RWP

RESIDENTIAL ACCOMODATION

SCHOOL PLAYGROUND

LIVING ROOM

BATHROOM

KITCHEN

ENTRANCE HALL

ANSLEIGH PLACE

PP992590

B.T.

road gully

R.B.K. & C. TOWN PLANNING

DEC 1999

CEIVED



1:100

Alexander R. Coe


Drawing Proposed Ground Floor Plan

Date 24.7.99 Rev. C


Drg. no. AC(-)002

co-lab



GROUND

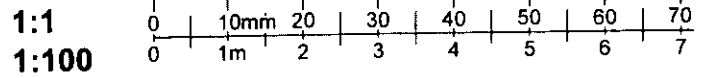


Private House Co

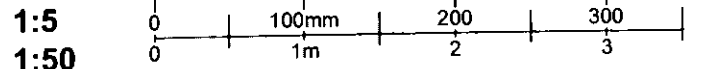


Notes

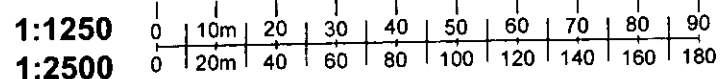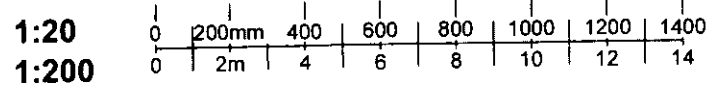

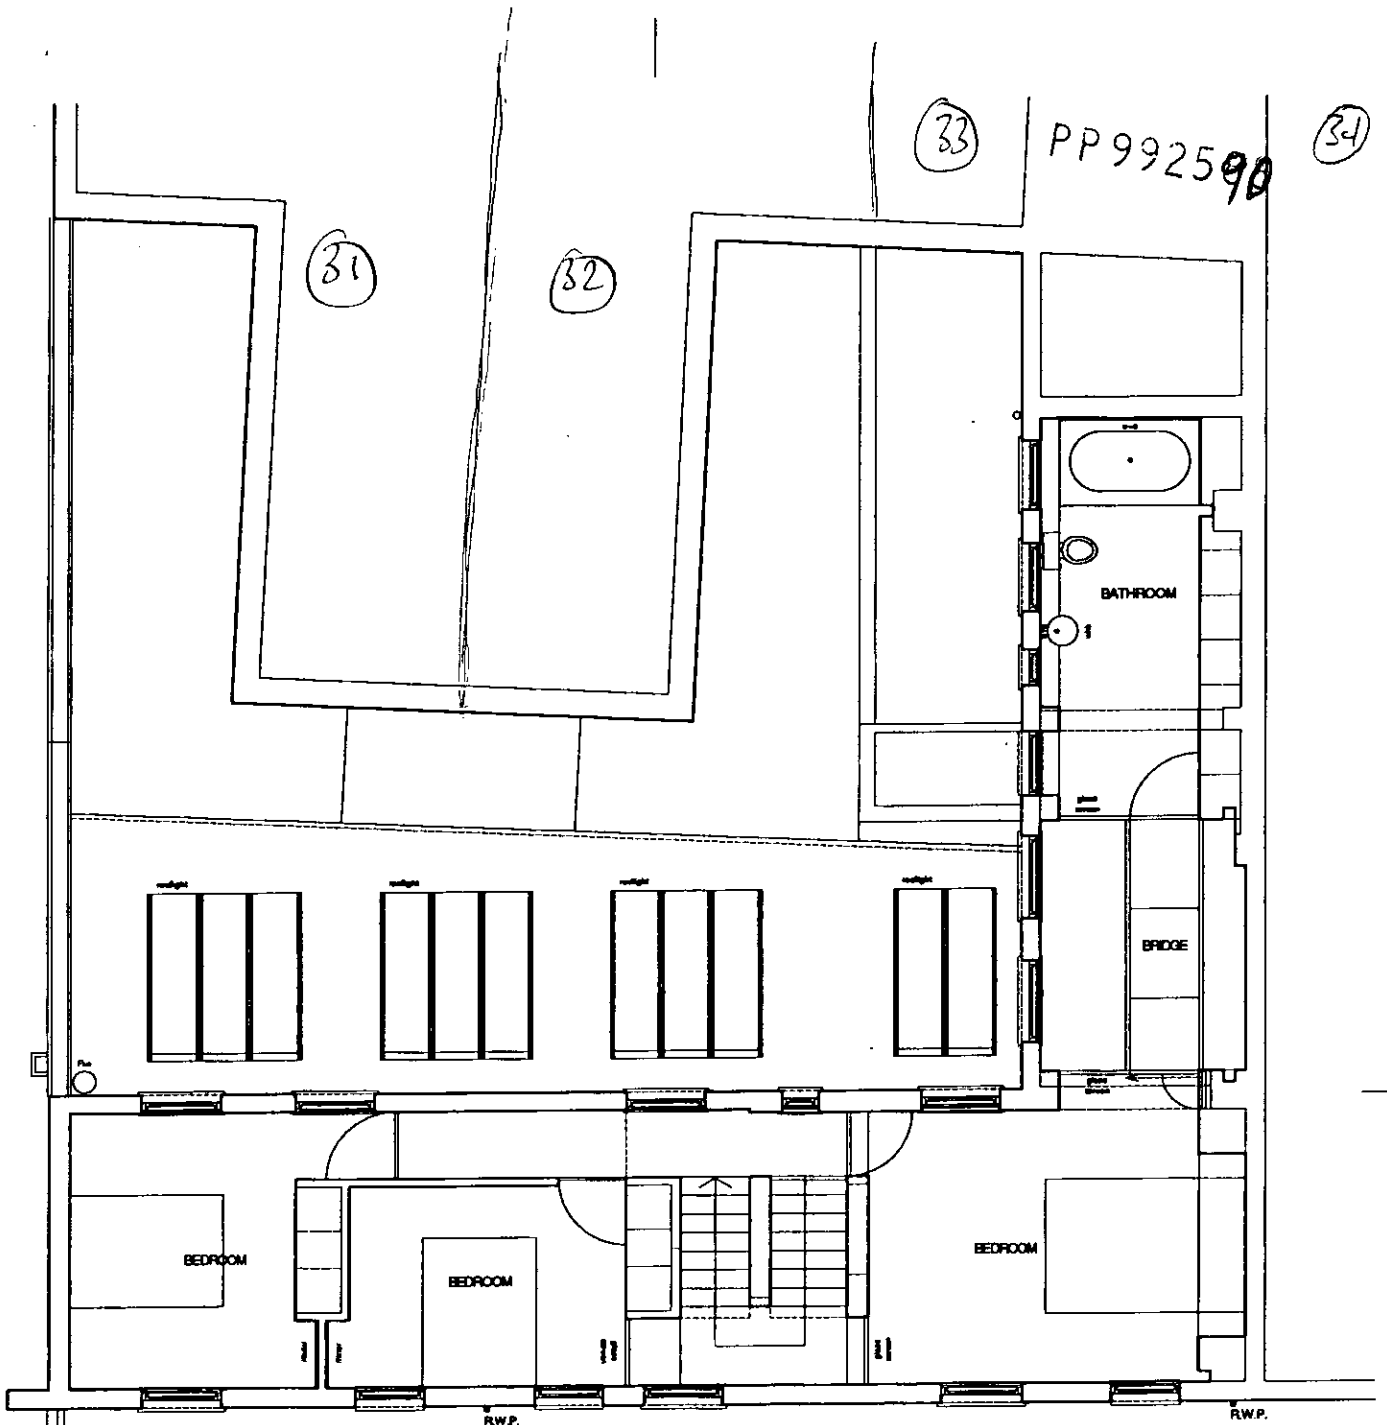


FIRST FLOOR PLAN


1:1  
1:100

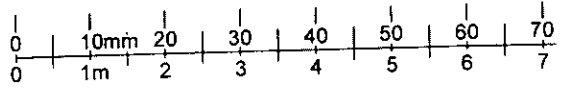


1:5  
1:50

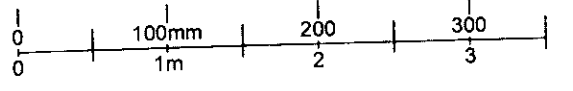

1:20  
1:200

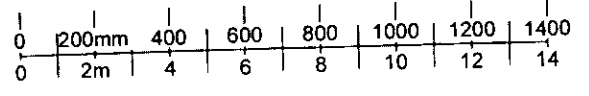

1:1250  
1:2500

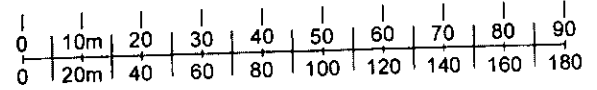

APPROVED BY  
PLANNING SERVICES CT  
  
11 APR 2000  
  
CONSENT REF.....


2

Private House Conversion

Notes

1:100  
Alexander P.Coe  
Drawing Proposed First Floor Plan  
Date 24.7.99 Rev. C  
Dwg. no. AC(-)003  
co-lab

PP 992590

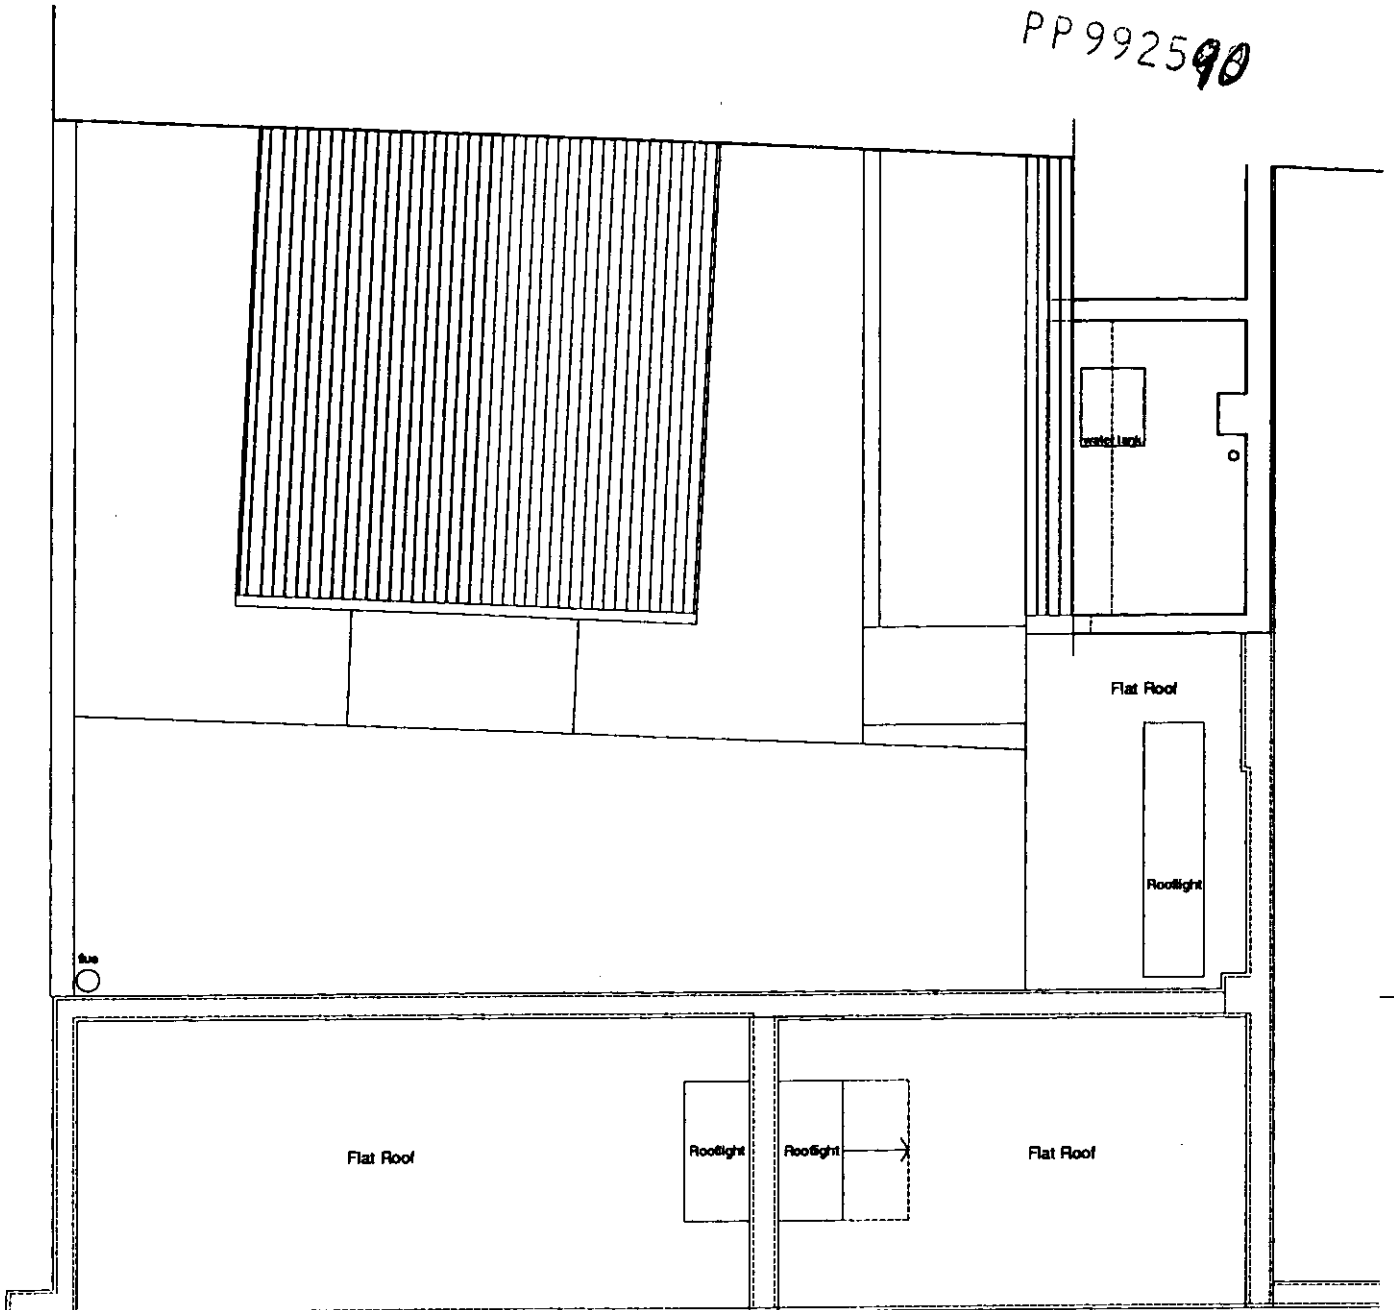

1:1	0   10mm   20   30   40   50   60   70
1:100	0   1m   2   3   4   5   6   7
1:5	0   100mm   200   300
1:50	0   1m   2   3
1:20	0   200mm   400   600   800   1000   1200   1400
1:200	0   2m   4   6   8   10   12   14
1:1250	0   10m   20   30   40   50   60   70   80   90
1:2500	0   20m   40   60   80   100   120   140   160   180


**APPROVED**  
**PLANNING SERVICE**  
 11 APR 2000  
 CONSISTENT WITH...

**RECEIVED**  
 1:100  
 Alexander P. Coe  
 (Drawing Proposed Attic/Roof Plan)  
 Date 24.7.99 Rev. B  
 Drg. no. AC(-)004  
 ee'lab

3


Private House Conversion  
 Notes

PP992590

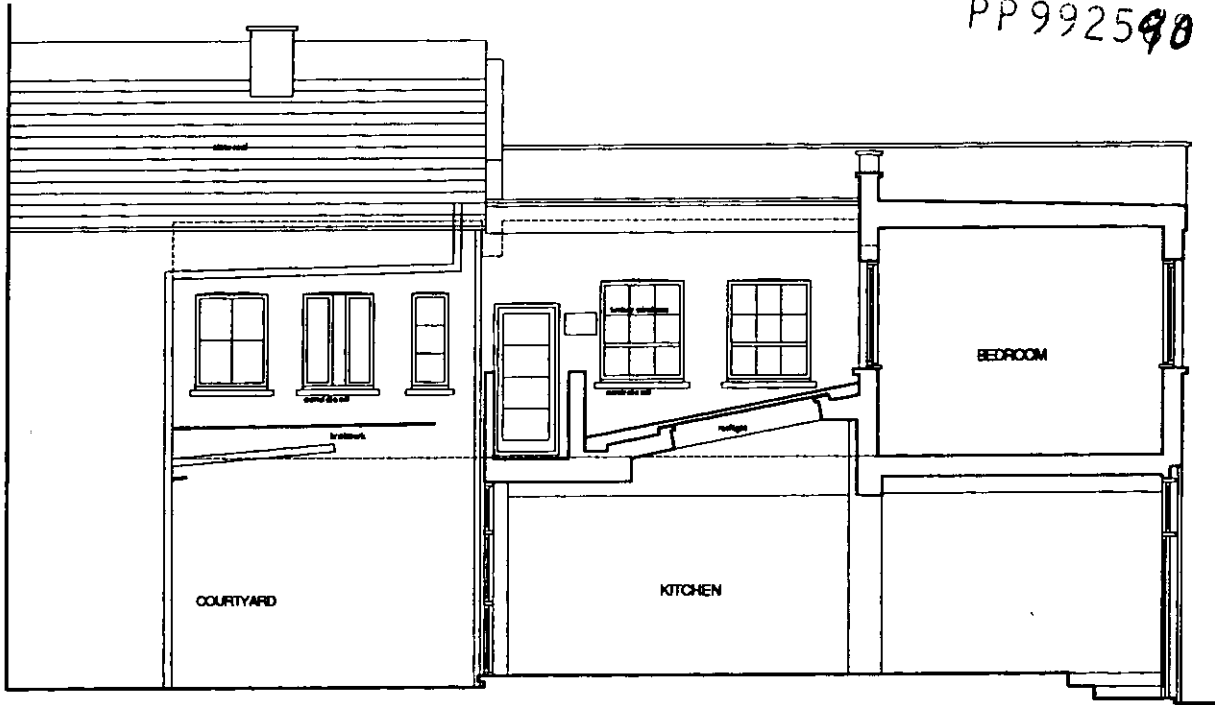

PP992590

- 1:1 0 10mm 20 30 40 50 60
- 1:100 0 1m 2 3 4 5 6
- 1:5 0 100mm 200 300
- 1:50 0 1m 2 3
- 1:20 0 200mm 400 600 800 1000 1200
- 1:200 0 2m 4 6 8 10 12
- 1:1250 0 10m 20 30 40 50 60 70
- 1:2500 0 20m 40 60 80 100 120 140

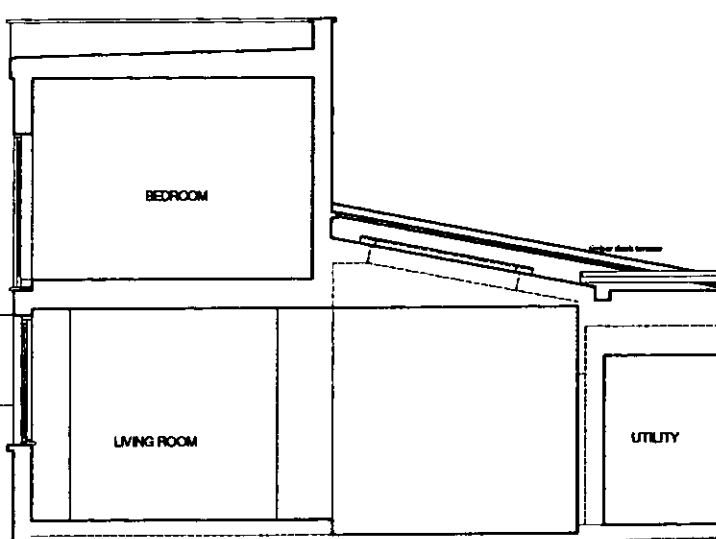

APPROVED BY  
PLANNING SERVICES CTTEE

11 APR 2000

Private House Conversion

Notes

CONSENT REF.....

R.B.K. & C.  
TOWN PLANNING

20 DEC 1999

RECEIVED

4

1:100






Alexander P. Coe

Drawing Proposed South Section and North Section


Date 24.7.99 Rev.

Dr. no. AC(-)005

ee-lab

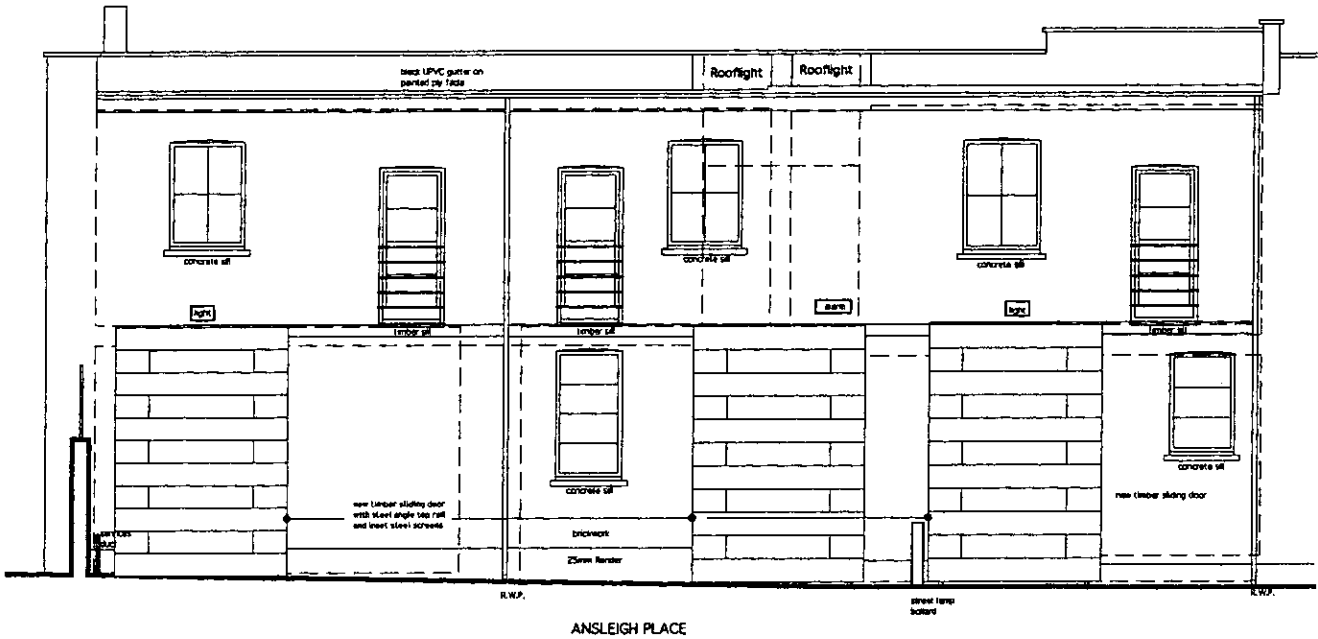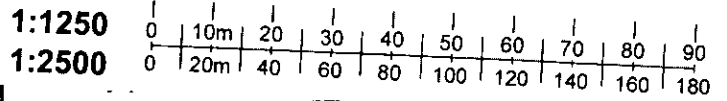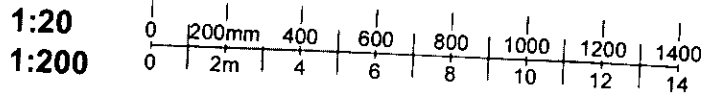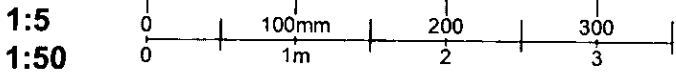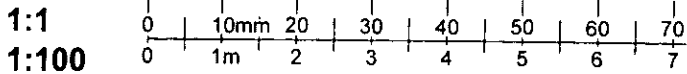

ANSLEIGH PLACE

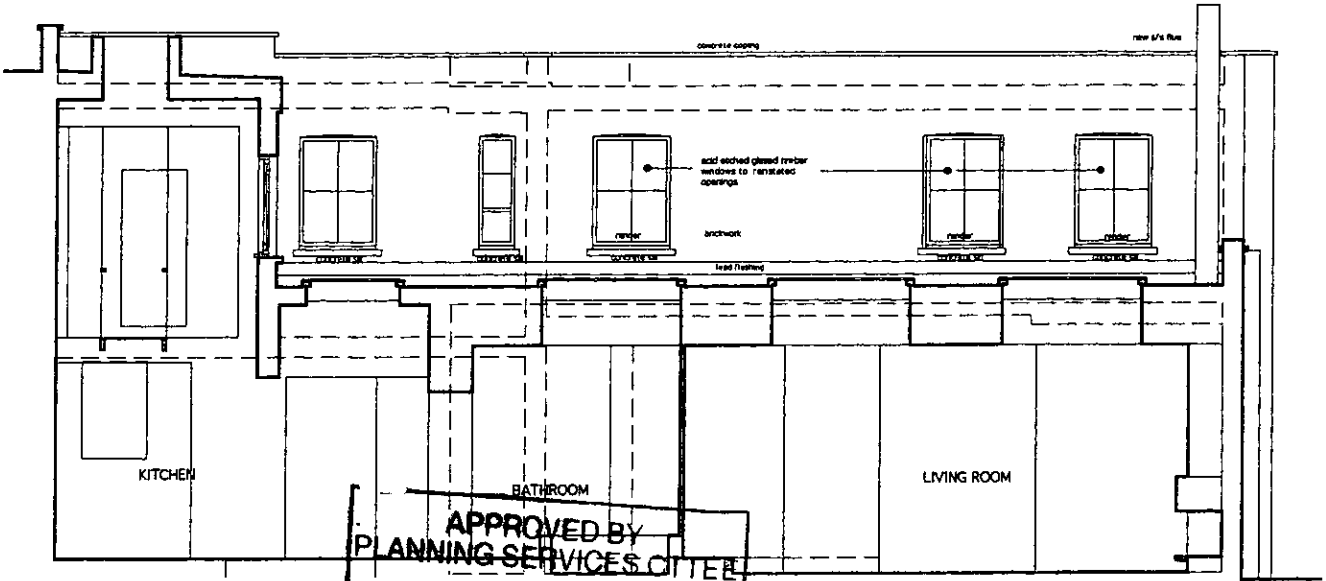

APPROVED BY  
PLANNING SERVICES OFFICE

11 APR 2000

CONSENT REF.....

5

Private House Conversion

Notes

Alexander P.Coe

Drawing Proposed West Elevation and East Section


Date 24.7.99 Rev. B

Org. no. AC(-)006



pp/99/2590/A

PP992590

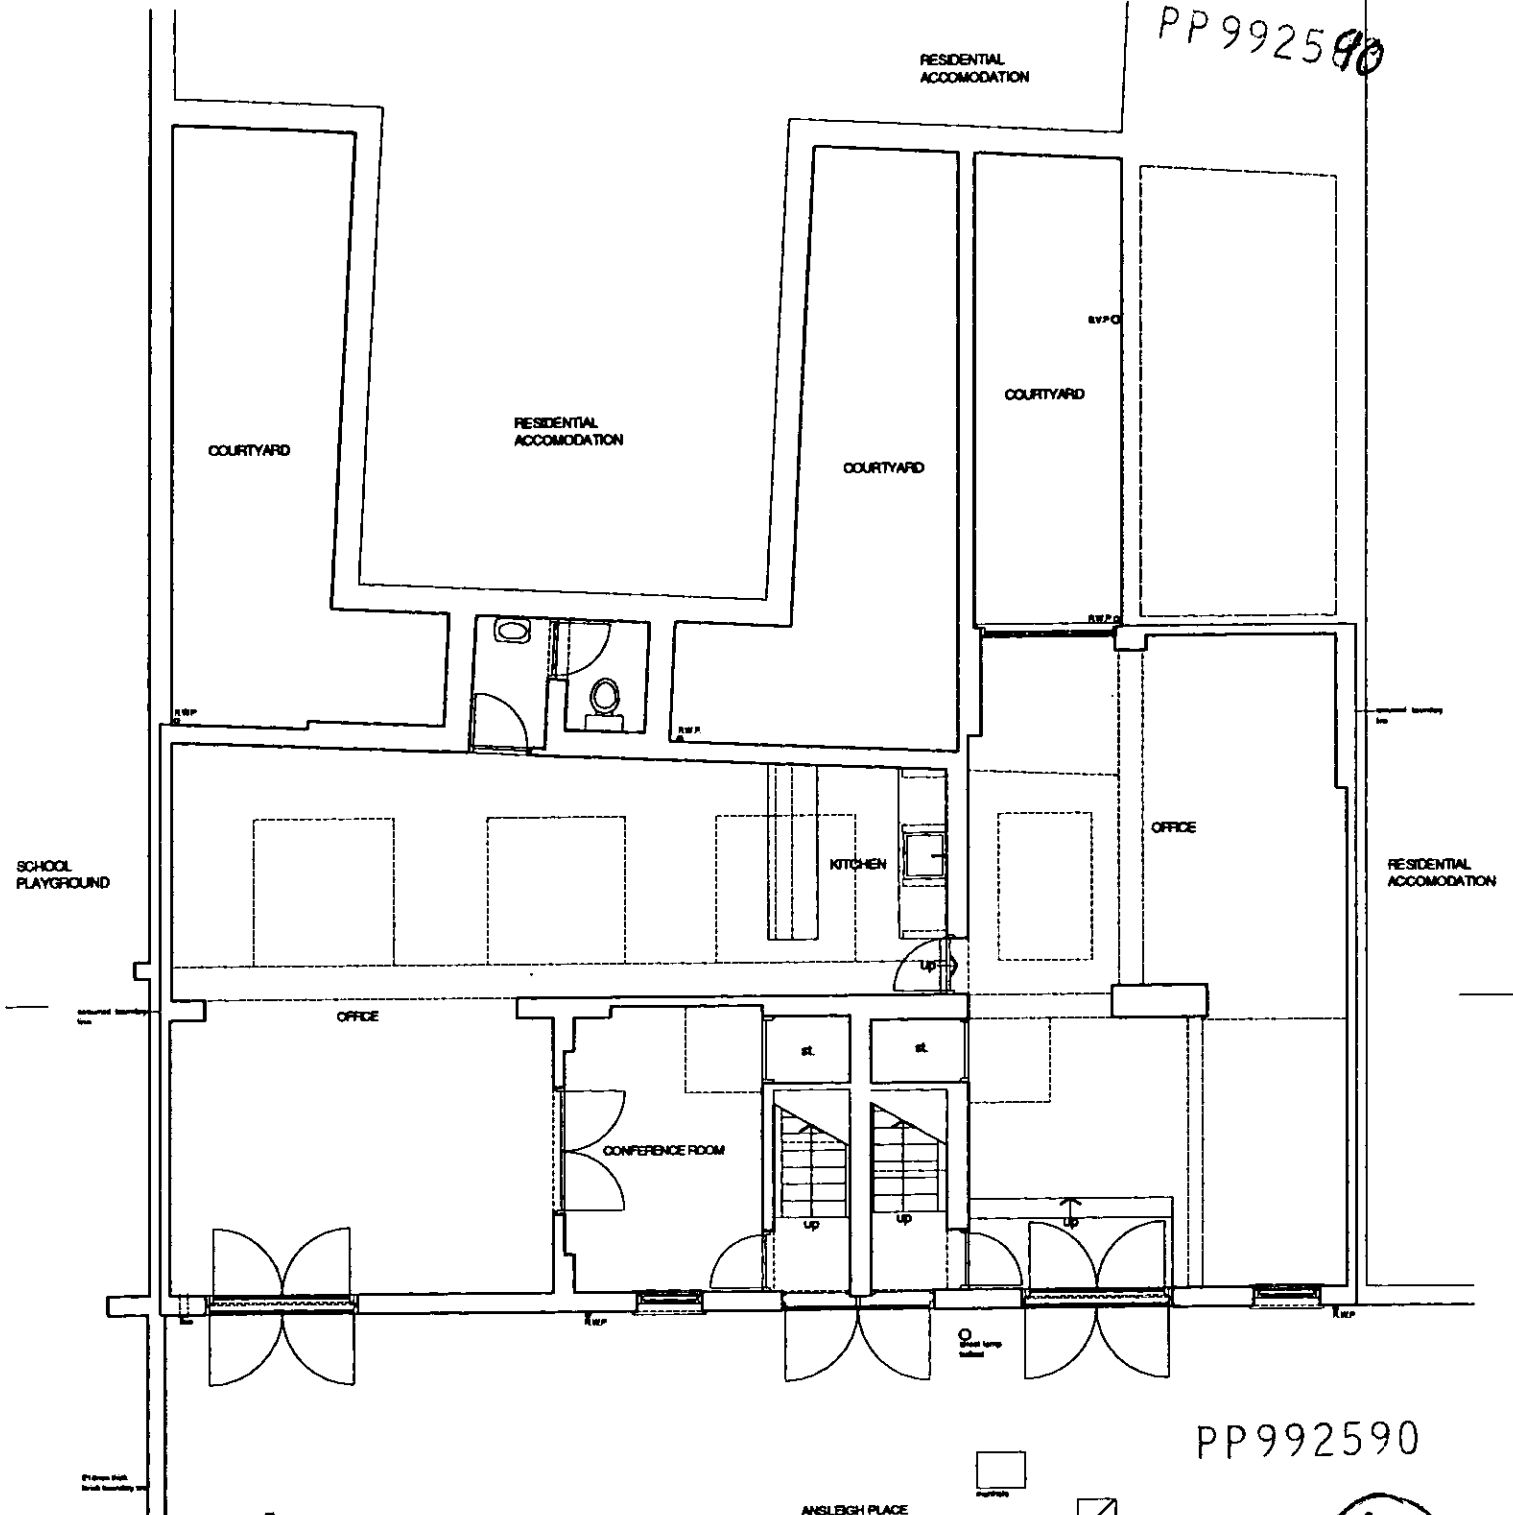

PP992590

APPROVED BY  
PLANNING SERVICES CTTEE

R.B.K. & C.  
PLANNING

6

1:1 0 10mm 20 30 40 50 60 70  
 1:100 0 1m 2 3 4 5 6 7

1:5 0 100mm 200 300  
 1:50 0 1m 2 3

1:20 0 200mm 400 600 800 1000 1200 1400  
 1:200 0 2m 4 6 8 10 12 14

1:1250 0 10m 20 30 40 50 60 70 80 90  
 1:2500 0 20m 40 60 80 100 120 140 160 180

DEC 1999  
RECEIVED



Alexander P.Coe

Existing Ground Floor Plan


Private House Conversion

Notes  
Do not scale. All figured dimensions to be taken from the drawing.  
Copyright of the design and/or drawing is reserved.

date 24 July 1999 Rev.  
drawing no. AS(-)002




PP992590

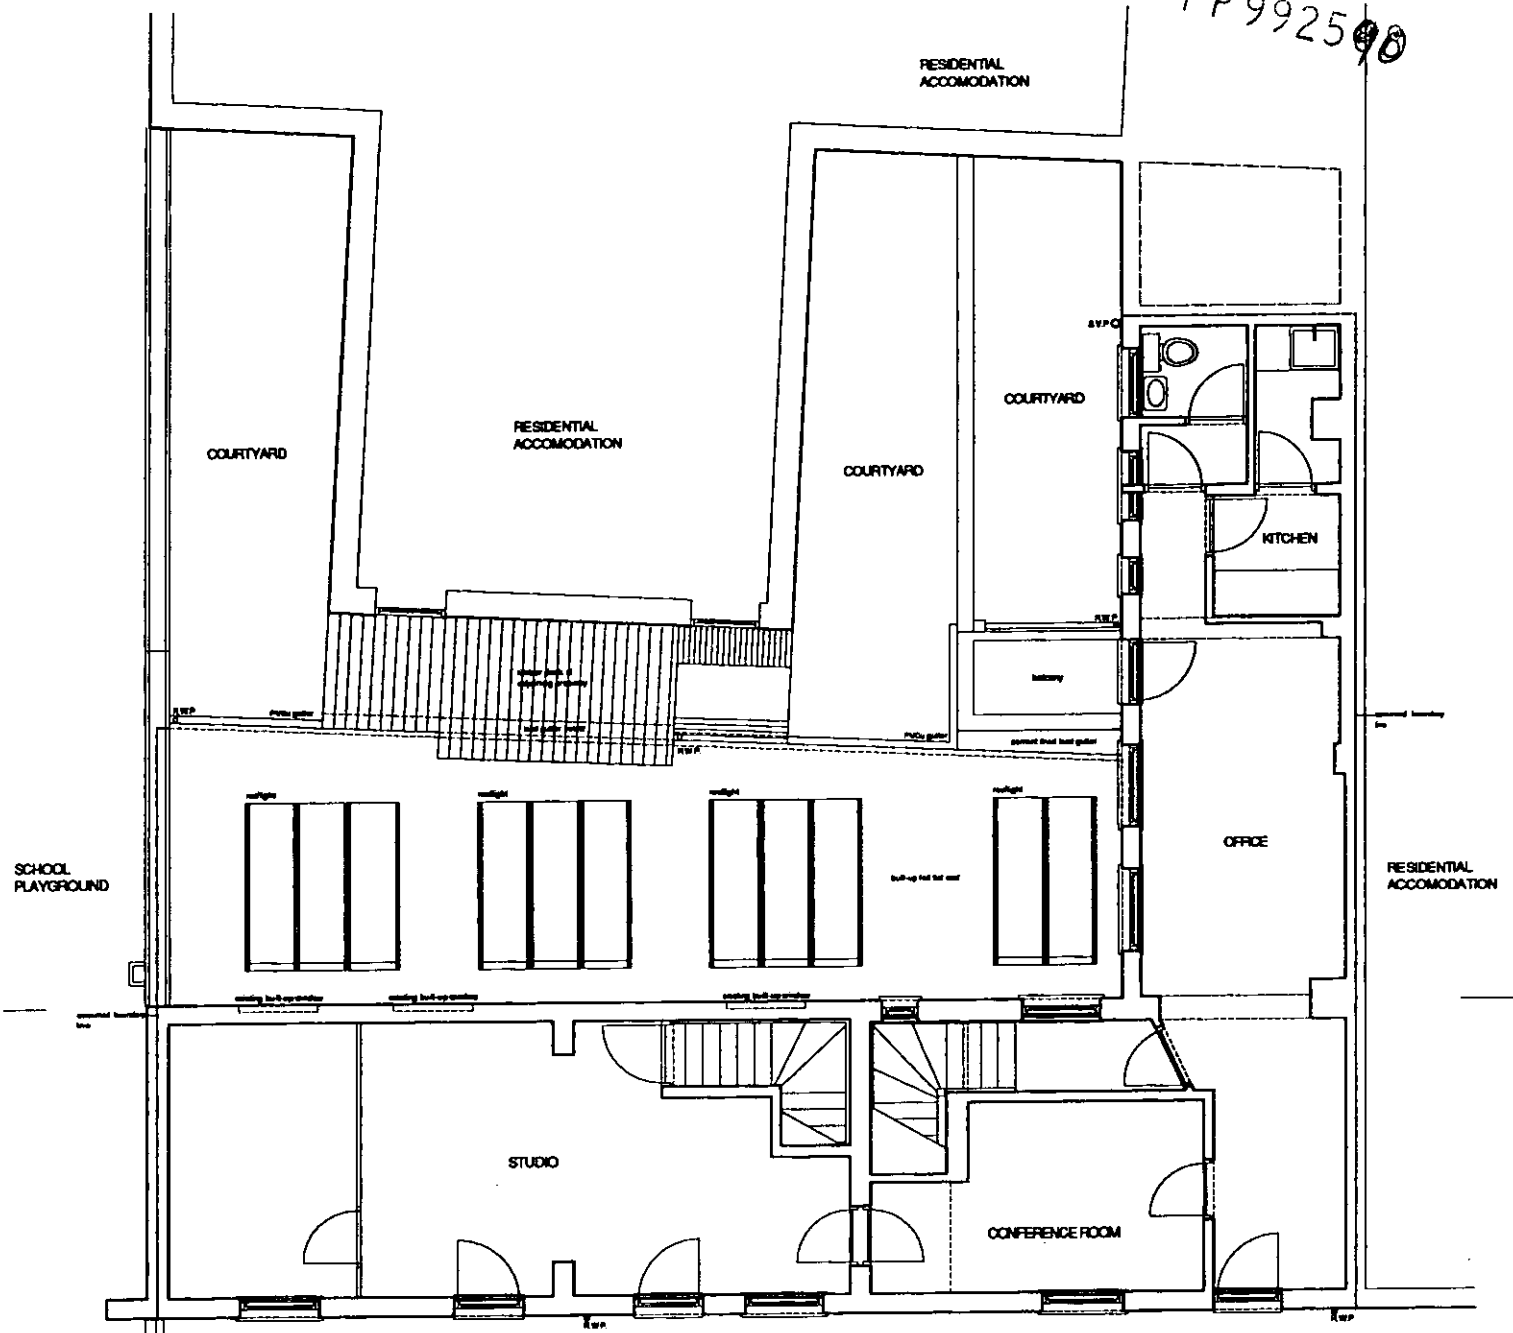

APPROVED BY  
PLANNING SERVICES CTTEE

1 1 APR 2000

CONSENT REF.....

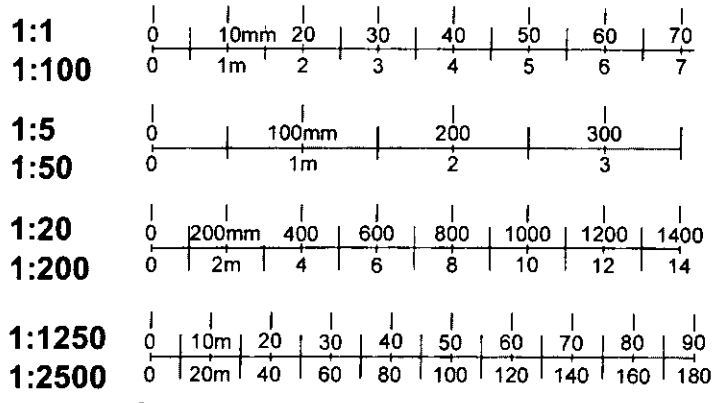

RECEIVED

Alexander P. Coe

Private House Conversion

Notes  
Do not scale. All figured dimensions to be checked on site.  
This drawing is prepared as a measured survey and is for no other purpose.  
Copyright of the design and/or drawing remains solely with co-lab.



7

Drawing Existing First Floor Plan

Date 24 July 1999 Rev.  
Drg. no. AS(-)003

co-lab

PP 9925 90

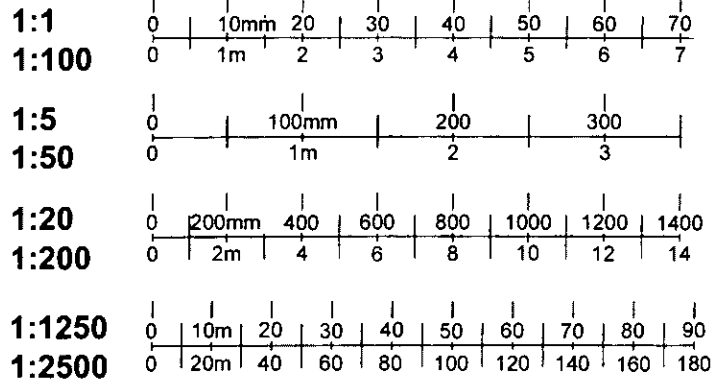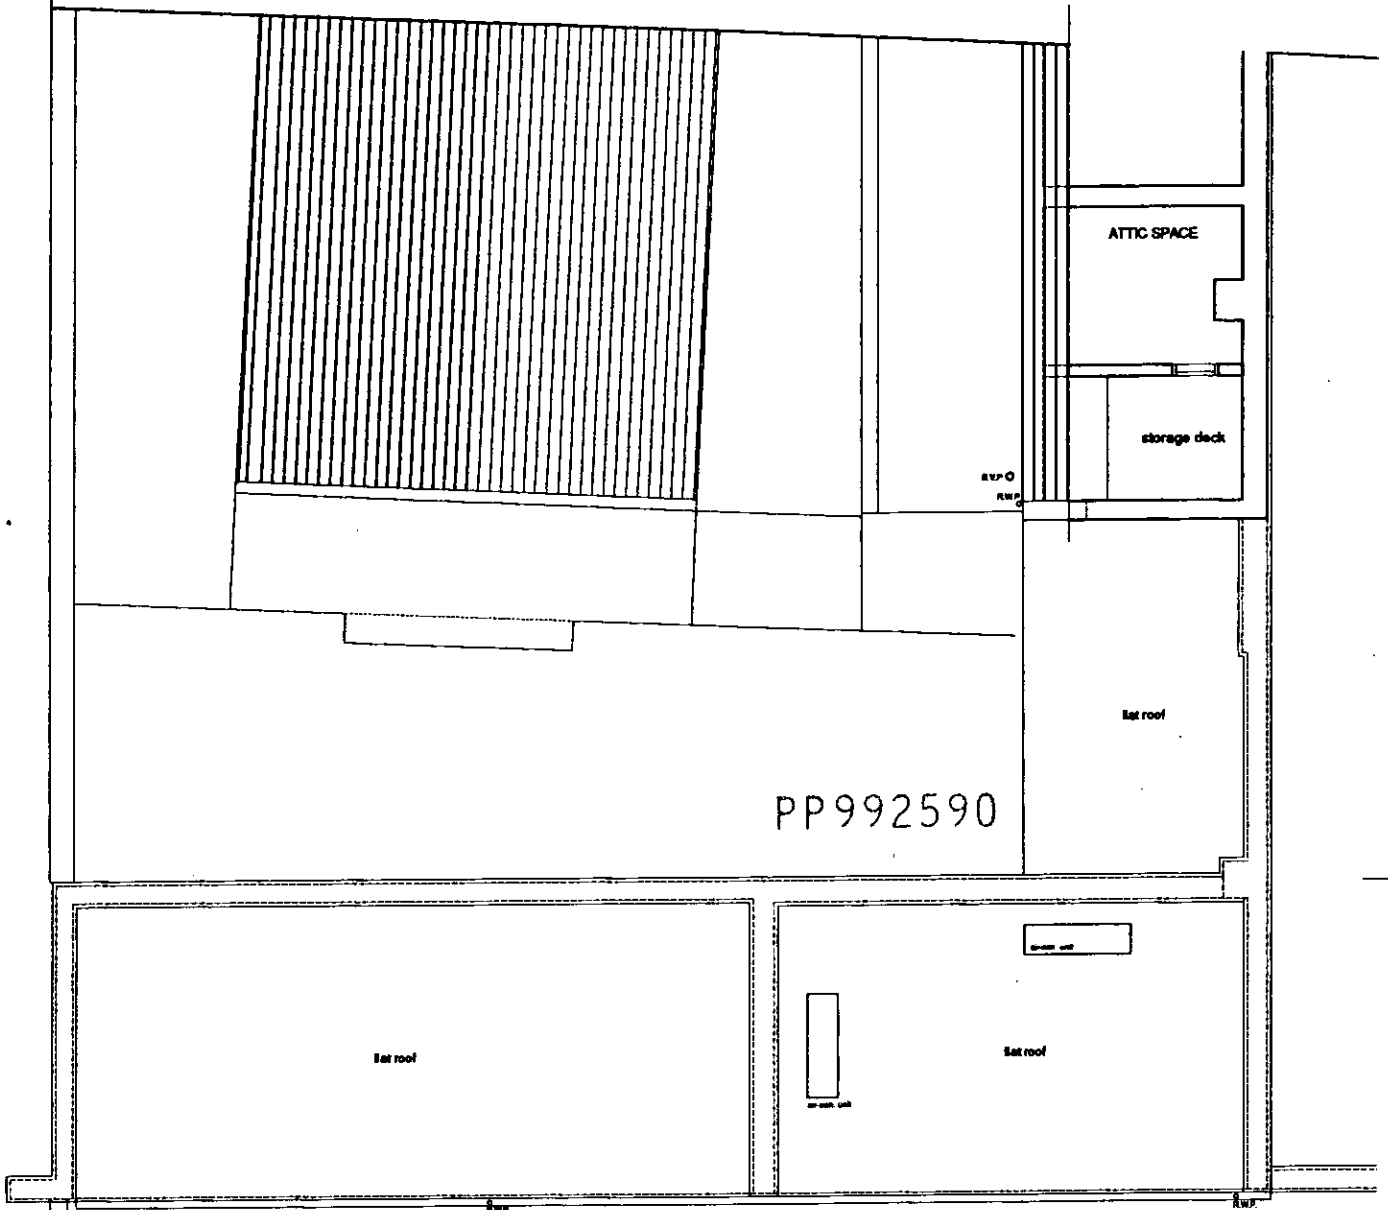

APPROVED BY  
 PLANNING SERVICES CTT  
 1 1 APR 2000  
 CONSENT REF.....

8

Private House Conversion

Notes  
 Do not scale. All figured dimensions to be checked on site.  
 This drawing is prepared as a measured survey and is for no other purpose.  
 Copyright of the design and/or drawing remains solely with co-lab.

Alexander P.Coe

Drawing Existing Attic Plan



Date 24 July 1999 Rev.

Dwg. no. AS(-)004






PP992590

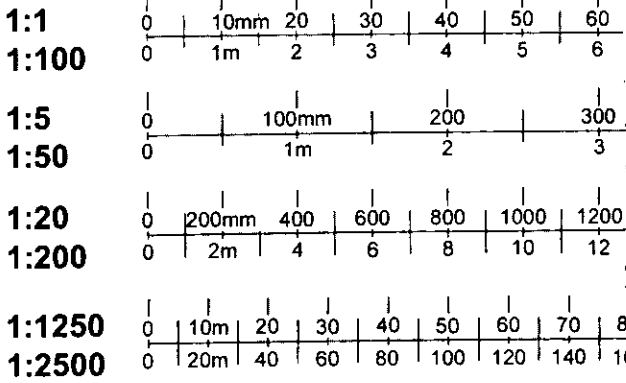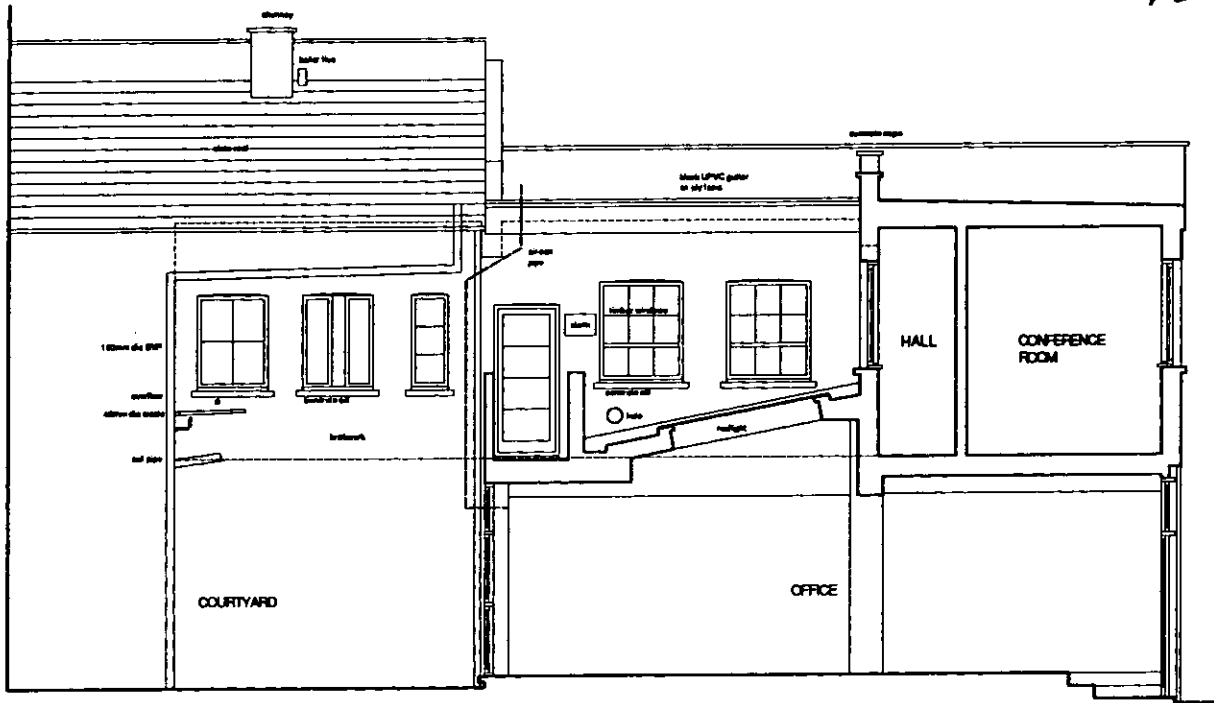

PP992590

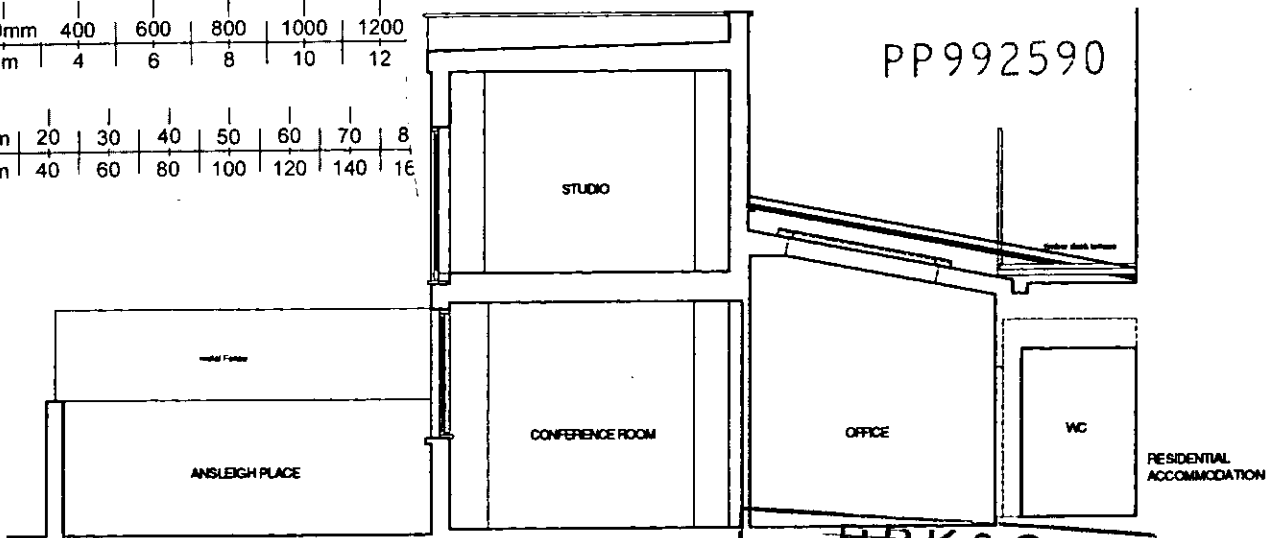

APPROVED BY  
PLANNING SERVICES CTTEE  
  
1 1 APR 2000

H.B.K. & C.  
TOWN PLANNING  
20 DEC 1999  
RECEIVED

Private House Conversion

Notes  
Do not scale. All figured dimensions to be checked on site.  
This drawing is prepared as a measured survey and is for no other purpose.  
Copyright of the design and/or drawing remains solely with co-lab.

CONSENT REF


9

Drawing South Section and North Section


Date 21.7.99 Rev.  
Drg. no. AS(-)005

Alexander P.Coe


co-lab

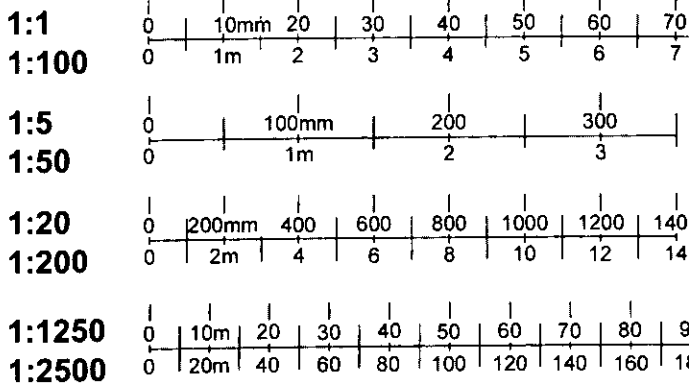

PP992590

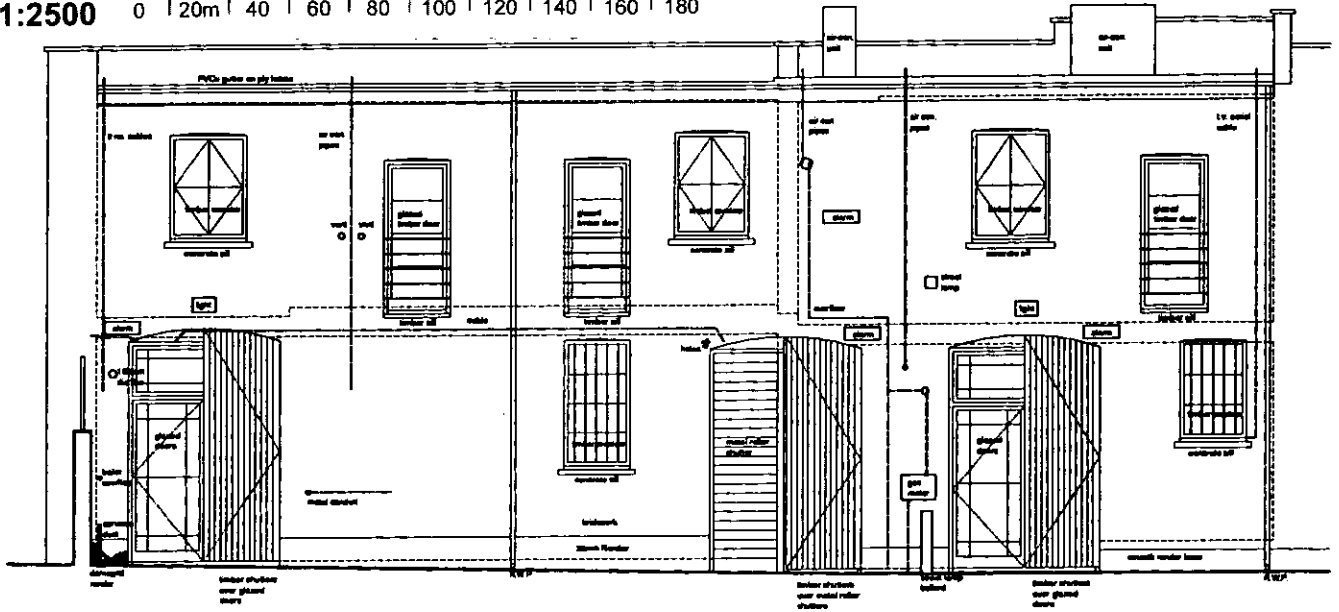

PP992590

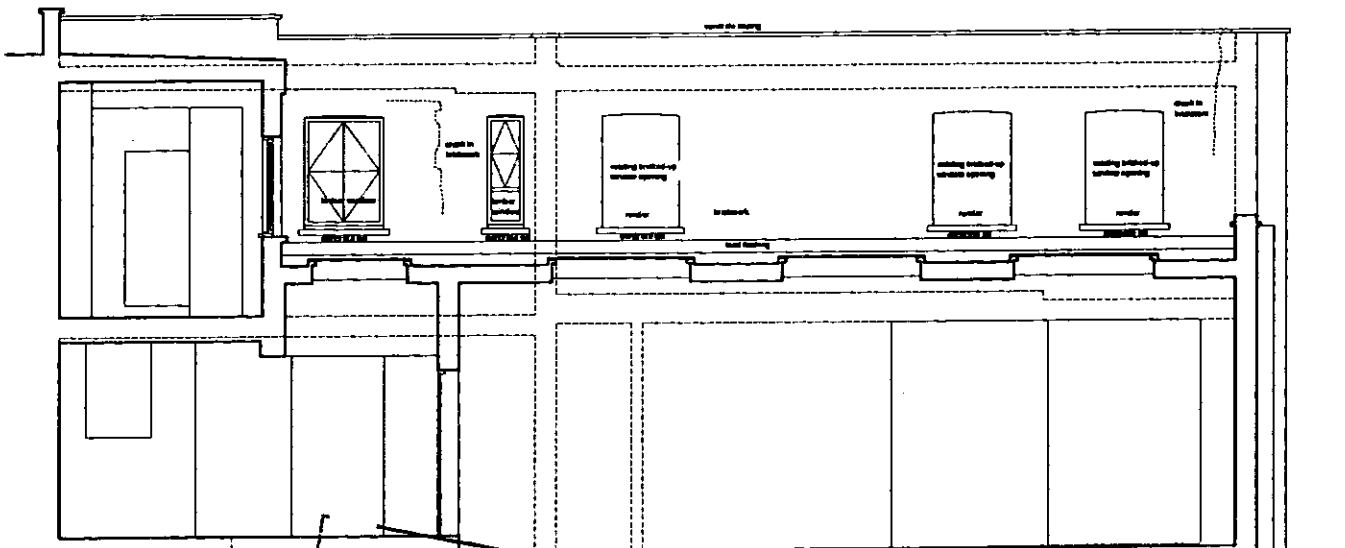

APPROVED BY  
 PLANNING SERVICES CTTEE  
 11 APR 2000  
 CONSENT REF

R.B.K. & C.  
 TOWN PLANNING  
 20 DEC 1999  
 RECEIVED

10

Private House Conversion

Notes  
 Do not scale. All figured dimensions to be checked on site.  
 This drawing is prepared as a measured survey and is for no other purpose.  
 Copyright of the design and/or drawing remains solely with co-lab.






Drawing Existing West Elevation and Long Section

Date 24.7.99 Rev.  
 Drg. no. AS(-)006

Alexander-P.Coe

co-lab



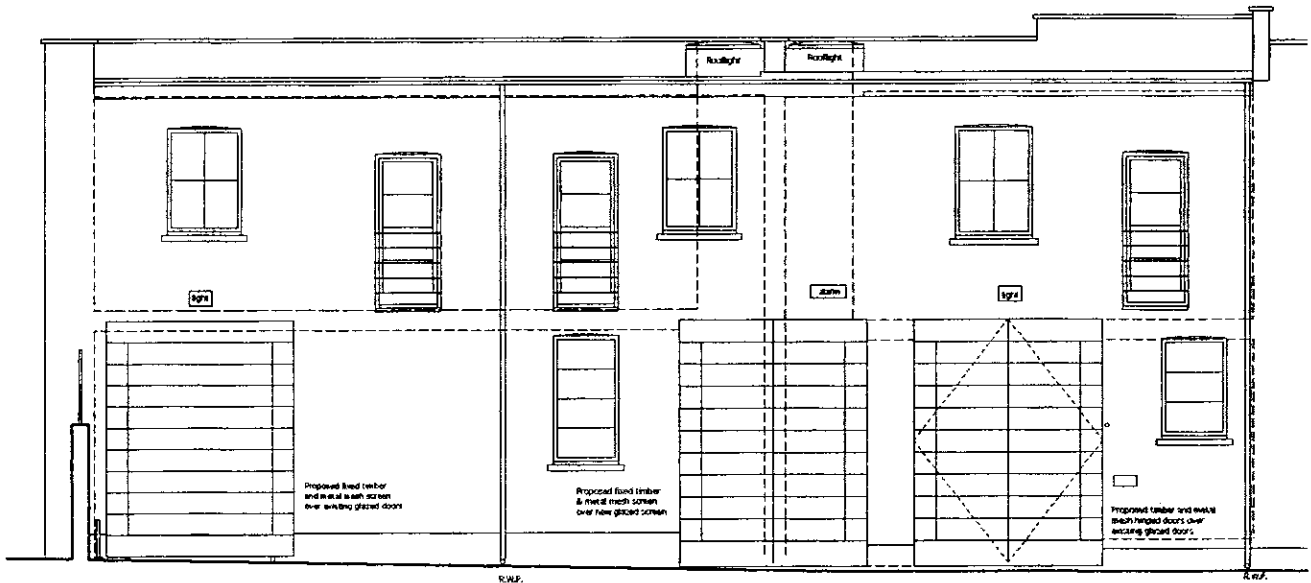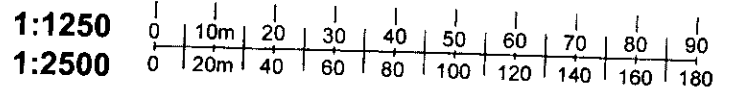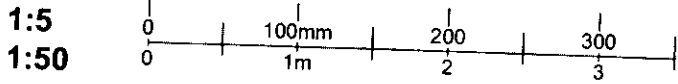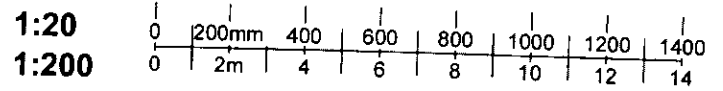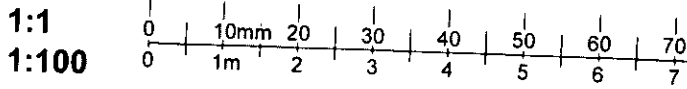

FRONT ELEVATION

ANSLEIGH PLACE



REAR ELEVATION/SEC.

Private House Conversion

Alexander P.Coe


Notes  
Do not scale. All figured dimensions to be checked on site.  
Copyright of the design and/or drawing remains solely with co-lab.

12

Drawing Proposed Front Elevation and  
Rear Elevation/Sec. 1:100

Date 24.7.99 Rev. E (30.07.00)  
Drg. no. AP(20)02



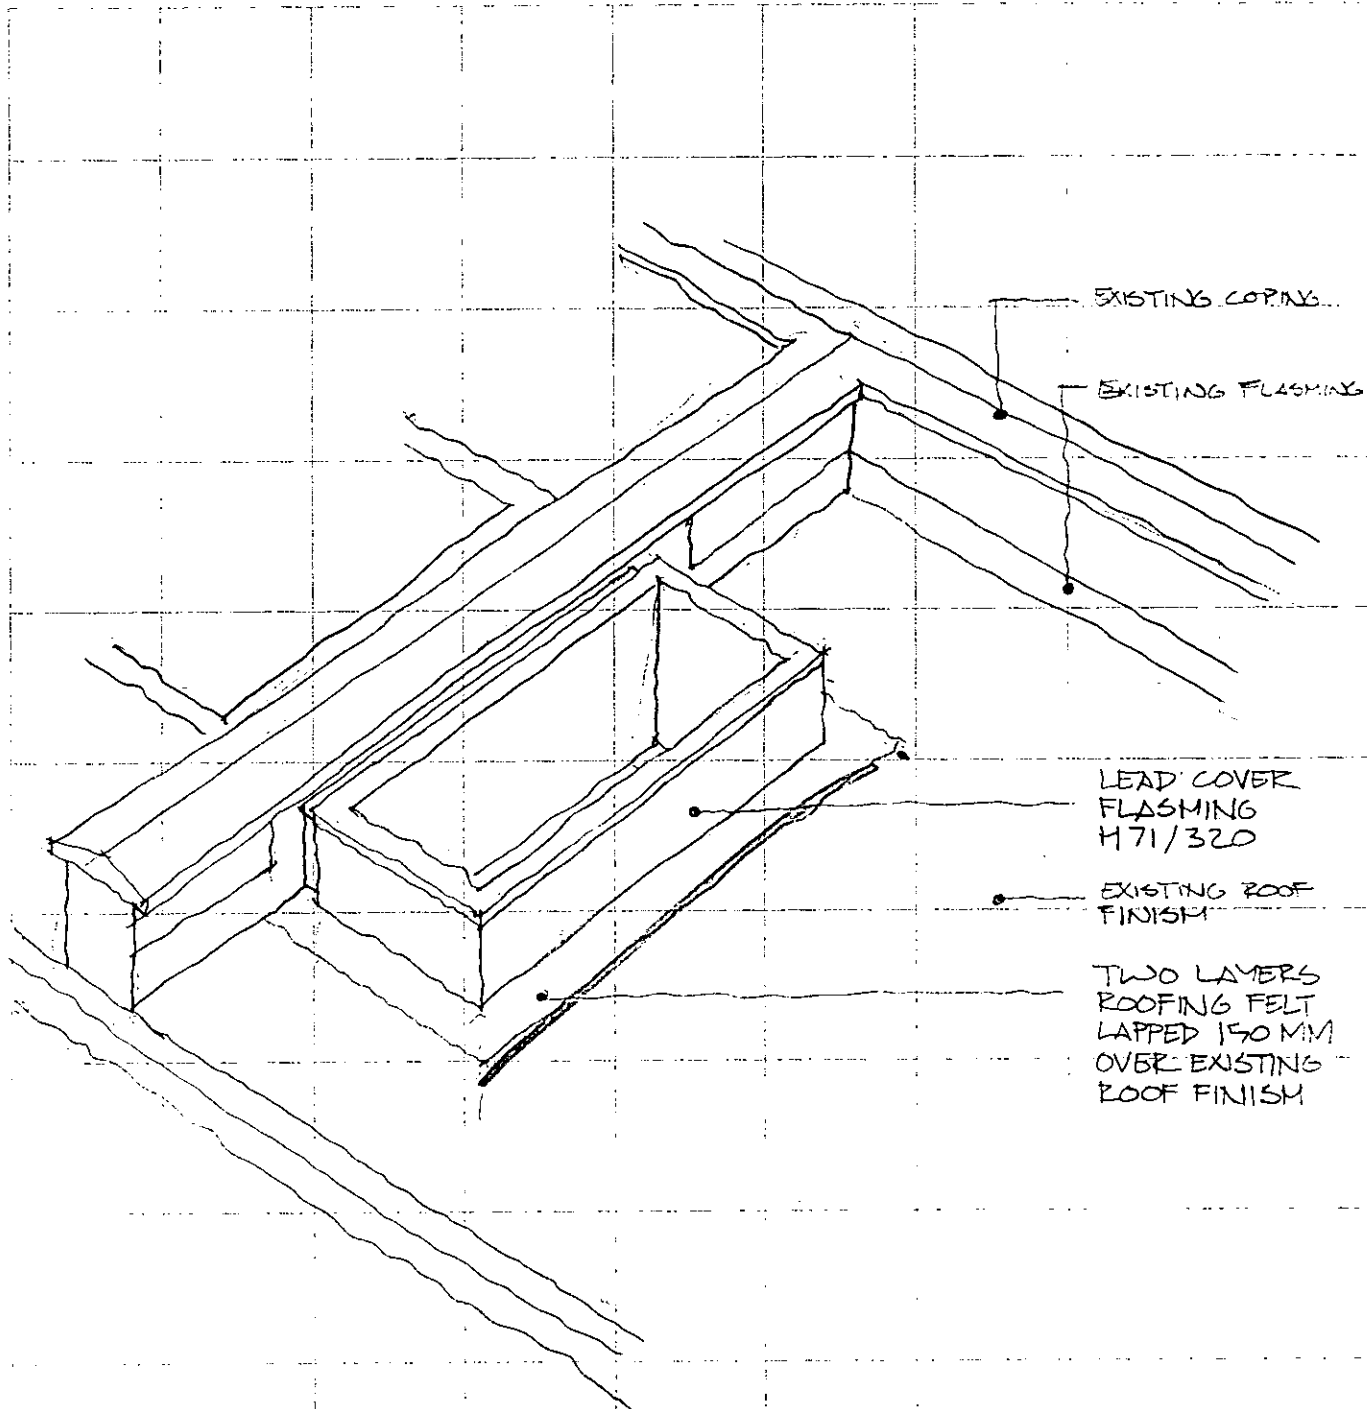


EXISTING COPING  
EXISTING FLASHING

LEAD COVER FLASHING  
H 71/320

EXISTING ROOF FINISH

TWO LAYERS ROOFING FELT LAPPED 150 MM OVER EXISTING ROOF FINISH

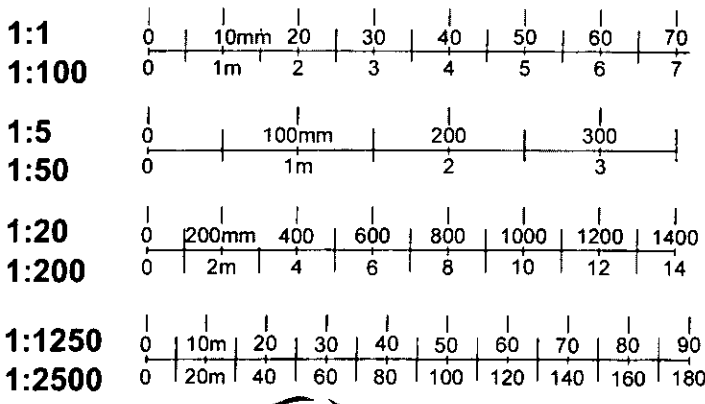

13

Drawing ROOFLIGHT UPSTAND  
Axo

Date 10.05.00

Drg. no. AA(37)01

Rev. Δ



CLEAR DOMED  
ROOFLIGHT

MW SILL

12 MM PLASTERBOARD  
LINING K10/Z05

VAPOUR BARRIER  
P10/310

50 x 50 MM UNGRADED  
TREATED SW FRAME  
G20/270

50 MM THERMAL  
INSULATION P10/Z10


EXISTING PLYWOOD  
ROOF SHEATHING

12 MM EXT GRADE  
PLY WALL PLATE  
G20/312

EXISTING ROOF  
JOISTS BOLTER  
TO BRICKWORK

LINE OF CEILING  
BEYOND

LEAD FLASHING  
H71/320 ON  
2 LAYER ROOFING  
FELT LAPPED 150  
MM MIN OVER  
EXISTING ROOF  
FINISH  
ON  
12 MM EXT. GRADE  
PLY SHEATHING  
G20/312

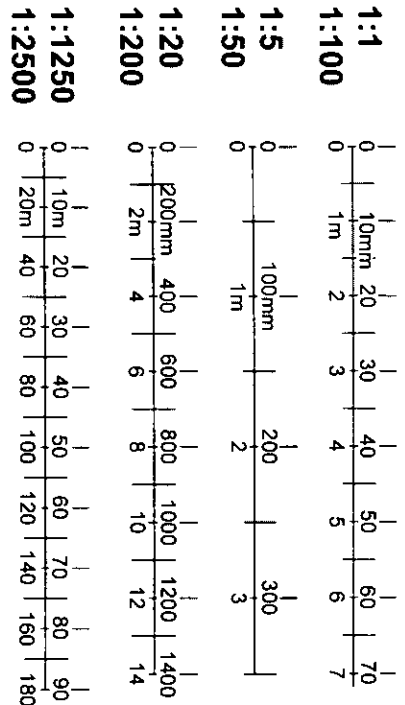

14

Drawing ROOFLIGHT UPSTAND  
DETAIL 1


Date 10.05.00

Drg. no. AA(37)02



Rev. Δ

co-lab



1:20  
1:200

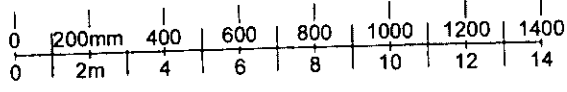

1:1250  
1:2500

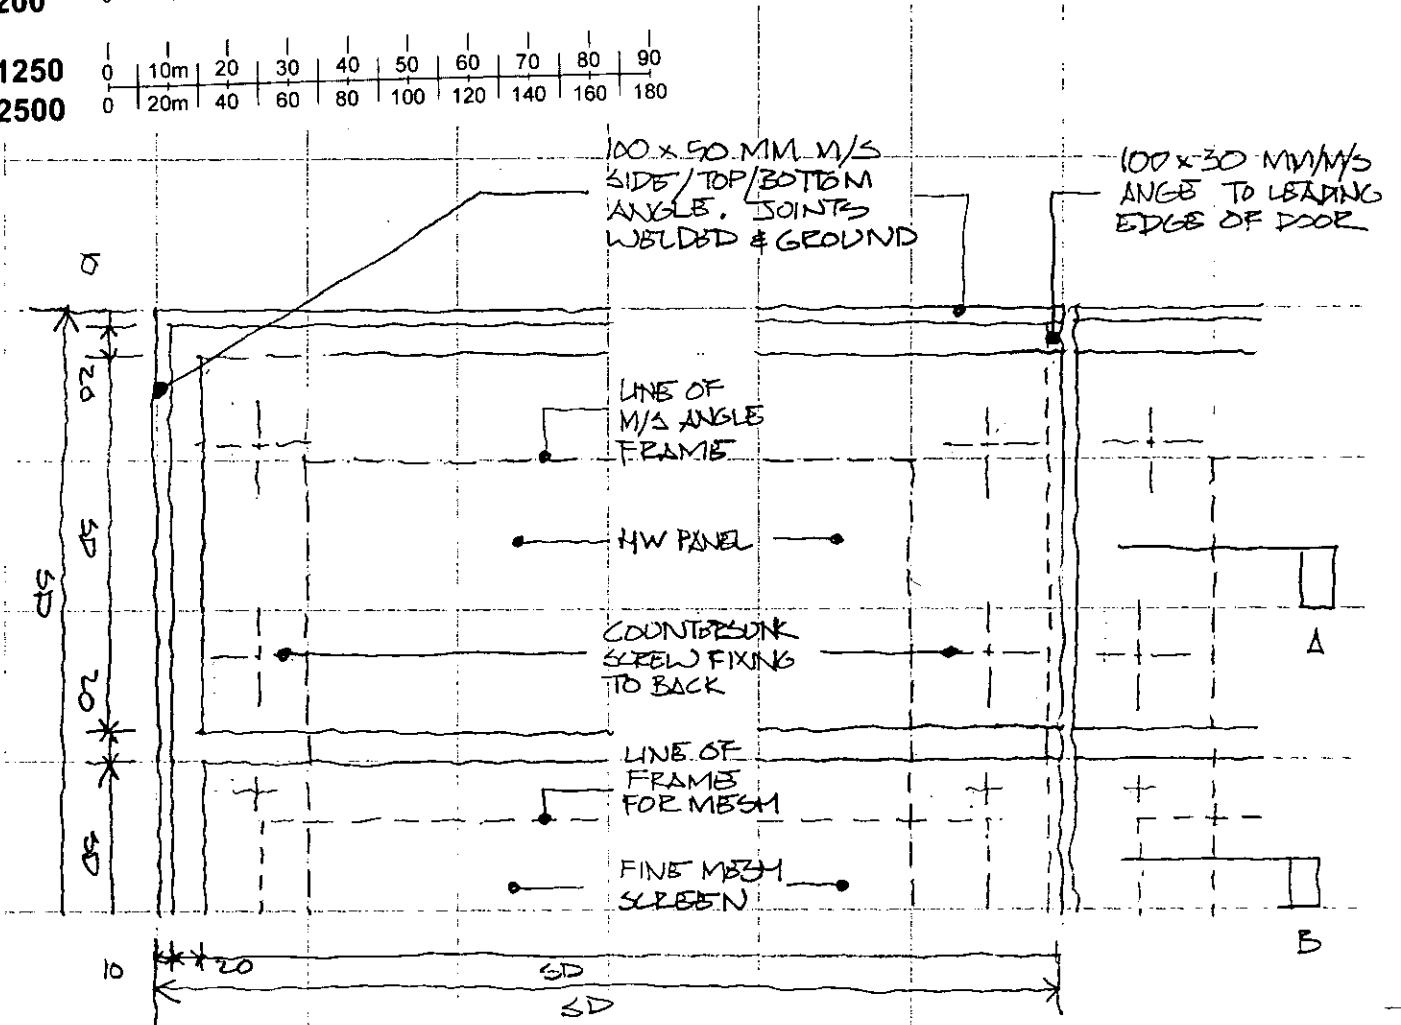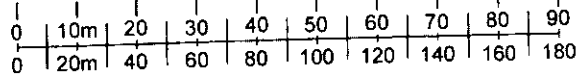

PART ELEVATION OF DOOR

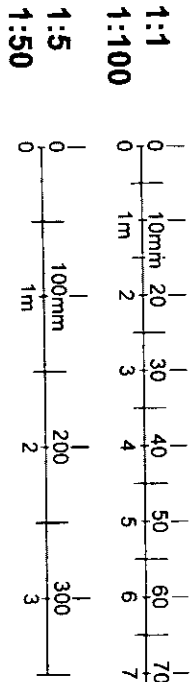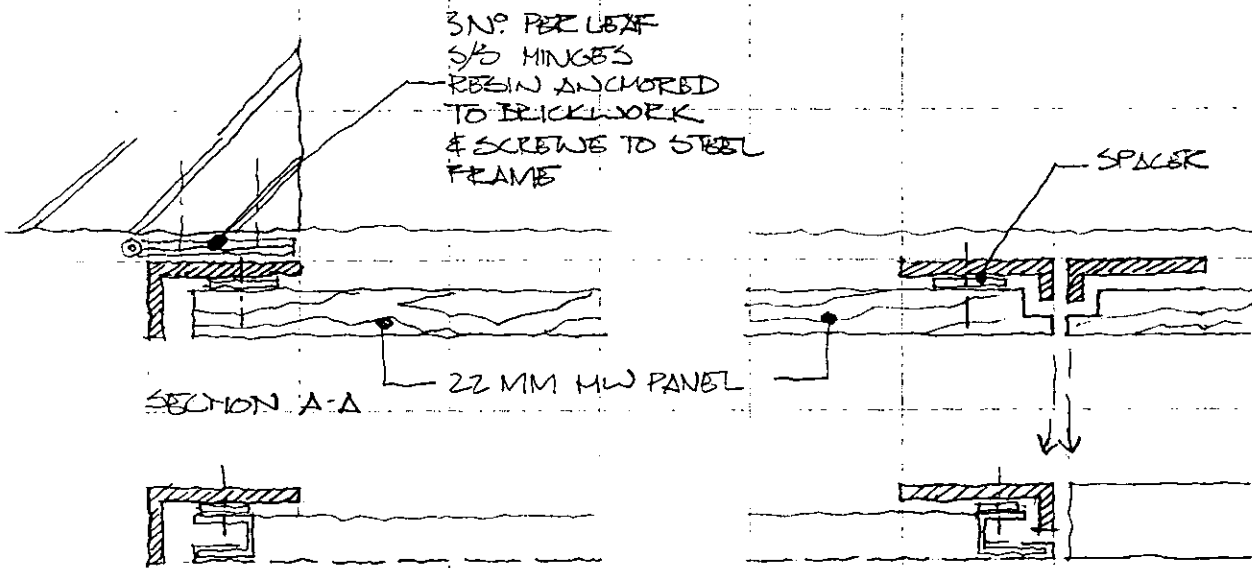

SECTION A-A  
SECTION B-B  
EXTERNAL SCREENS L10/551  
FINE MESH SCREEN WELDED TO 25 x 25 MM M/S CHANNEL SCREWED TO STEEL FRAME

15