



NEW BIN STORES
 SOLID CORE FLUSH DOOR 686x686
 PAVING SLABS 900x600 TO TOP
 STOCK BRICK ENCLOSURE

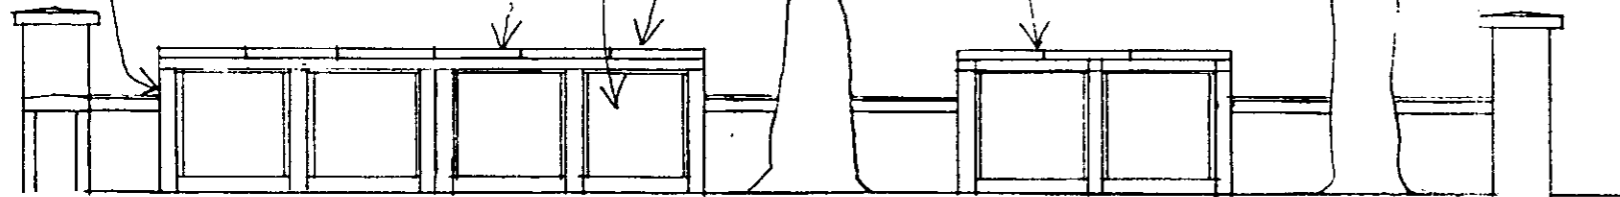


ELEVATION 1:50


900x600x63 CONC. PAVING SLAB
 LAYED TO MINIMUM FALL
 STOCK BRICK WALLS

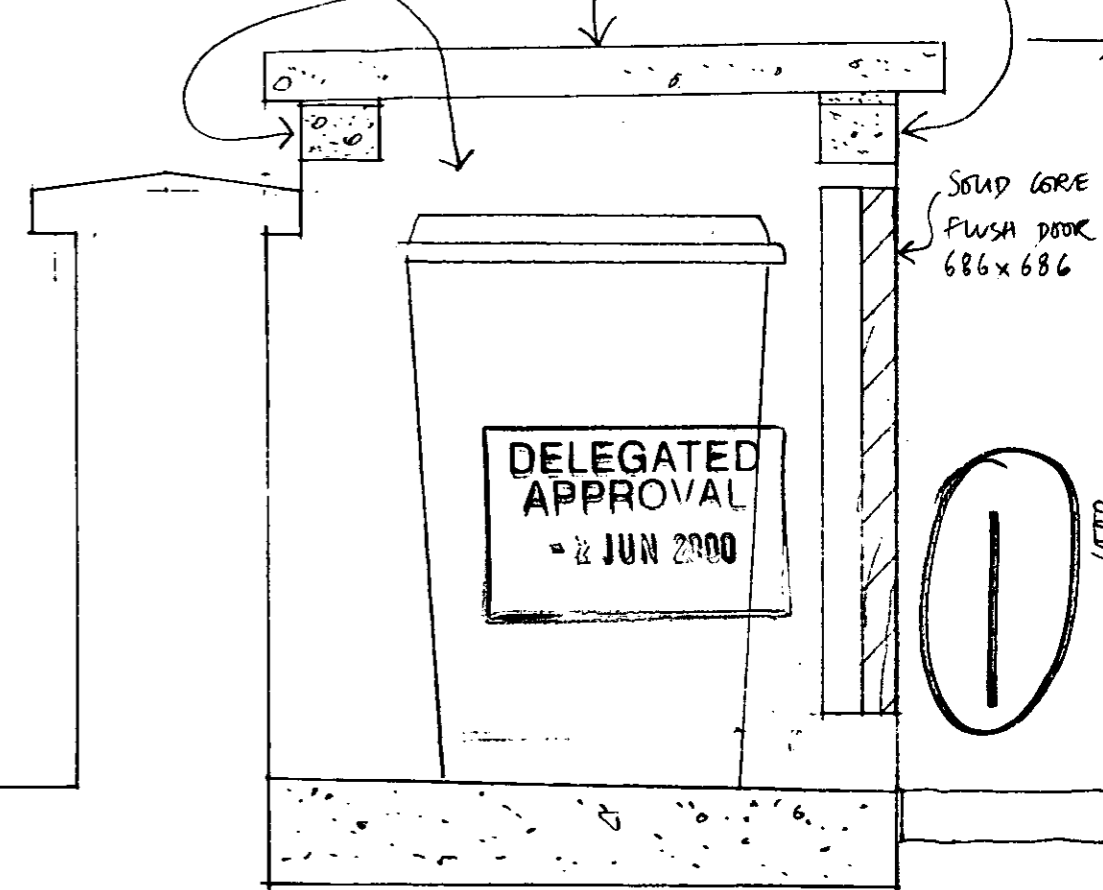

SECTION 1:10

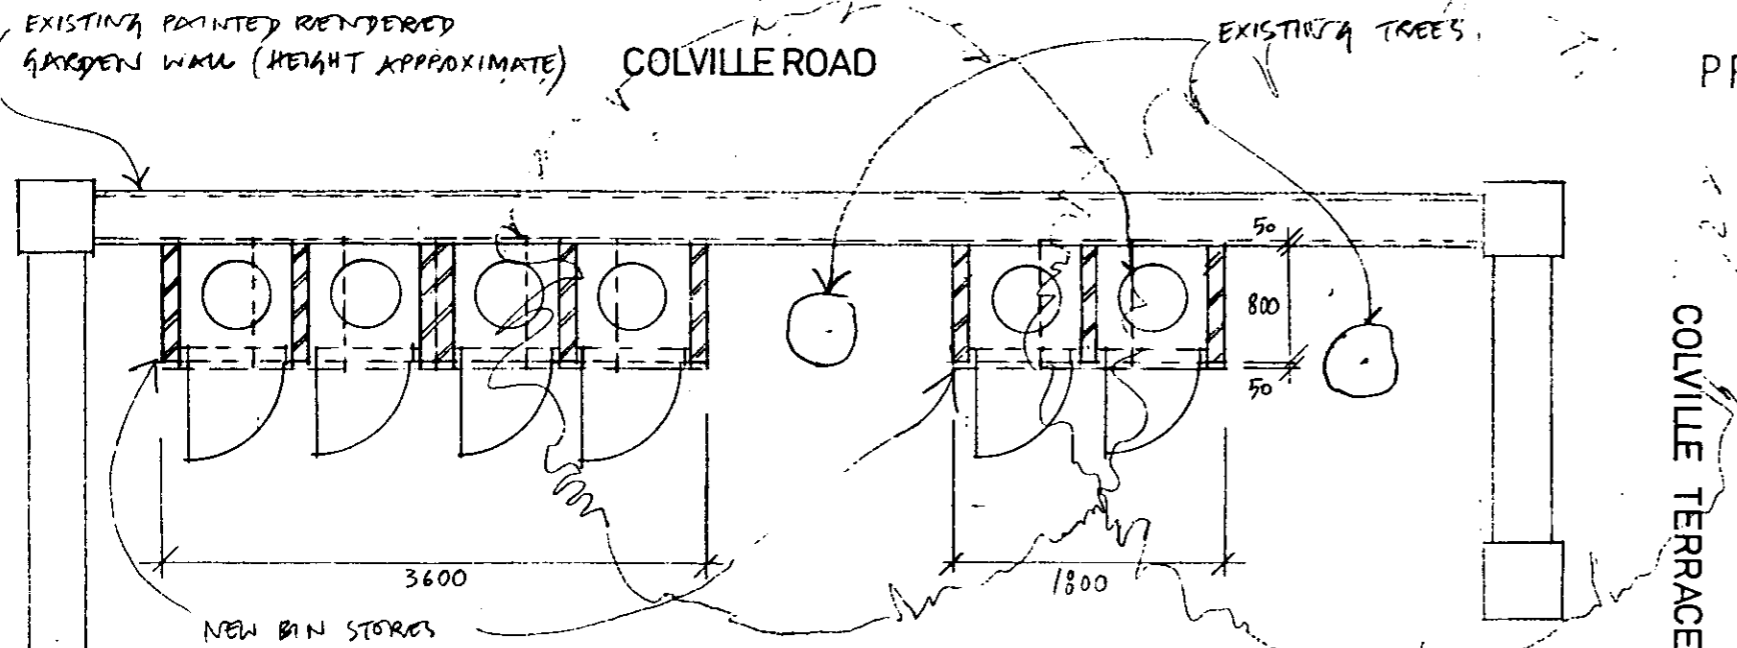


PLAN:1:50

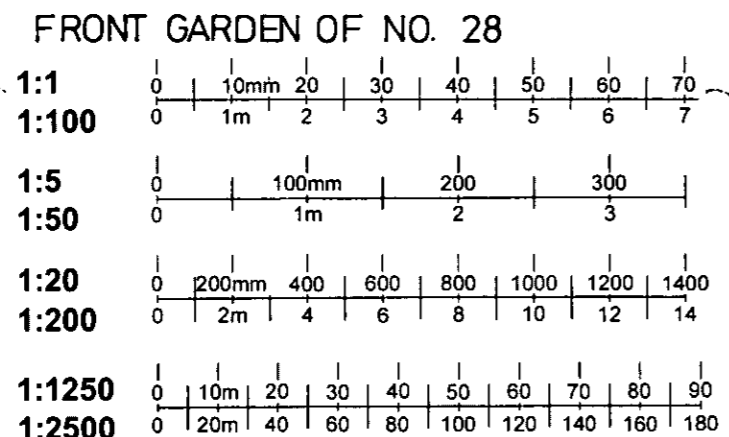

28 COLVILLE ROAD W11 BIN STORE

PP992453

BINS 107 L
 774 H x 480 Ø
 EXISTING GARDEN WALL

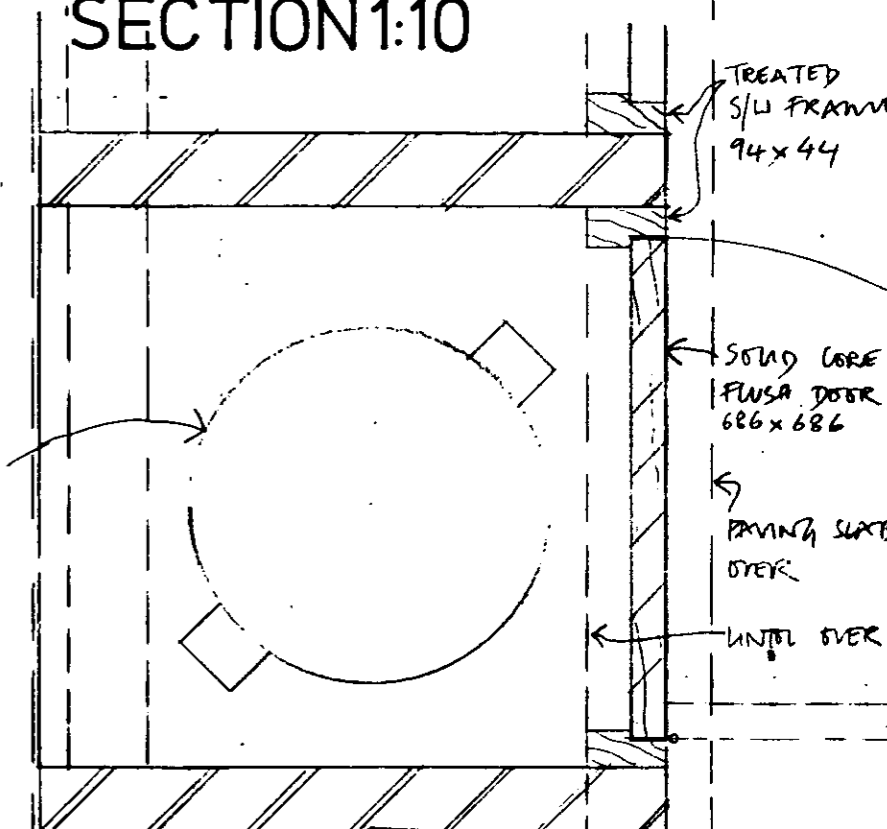

R.B.K. & C
 850 TOWN PLANNING
 PLAN 1:10 30 NOV 1999
 RECEIVED

DWG NO CAZ 21/01 REV B 9/9/99