




Proposed section A-A

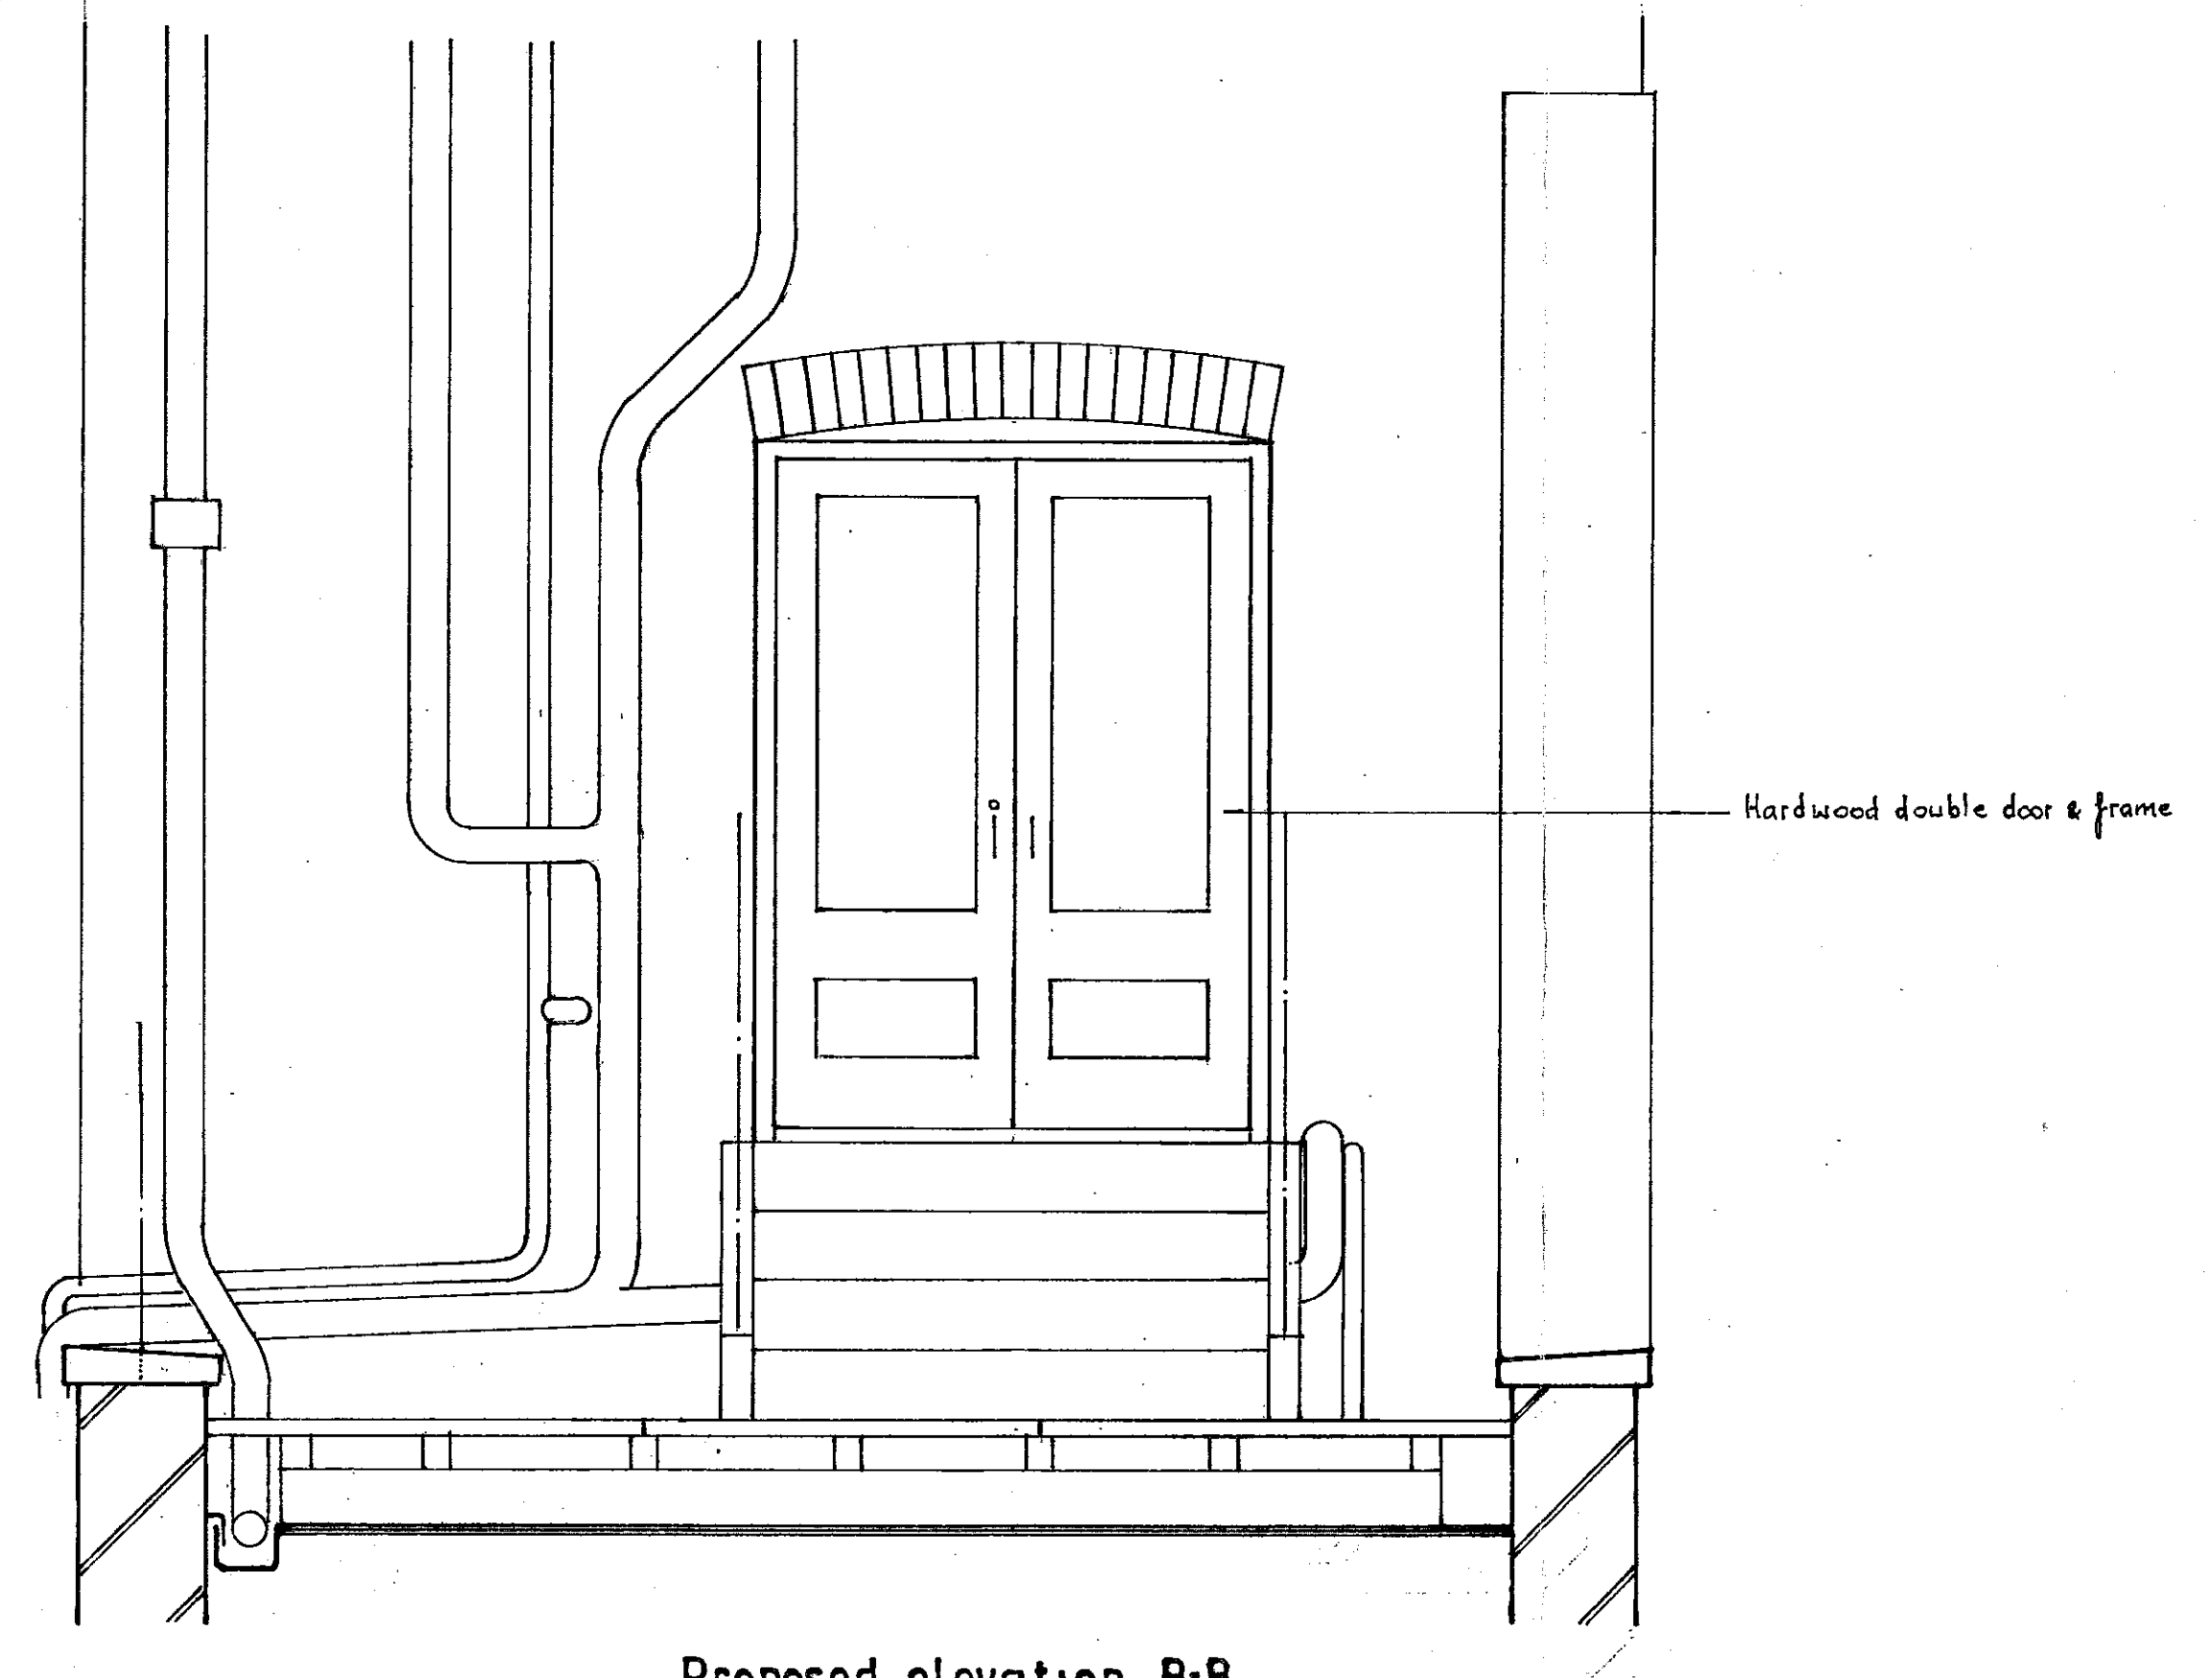

Proposed elevation B-B

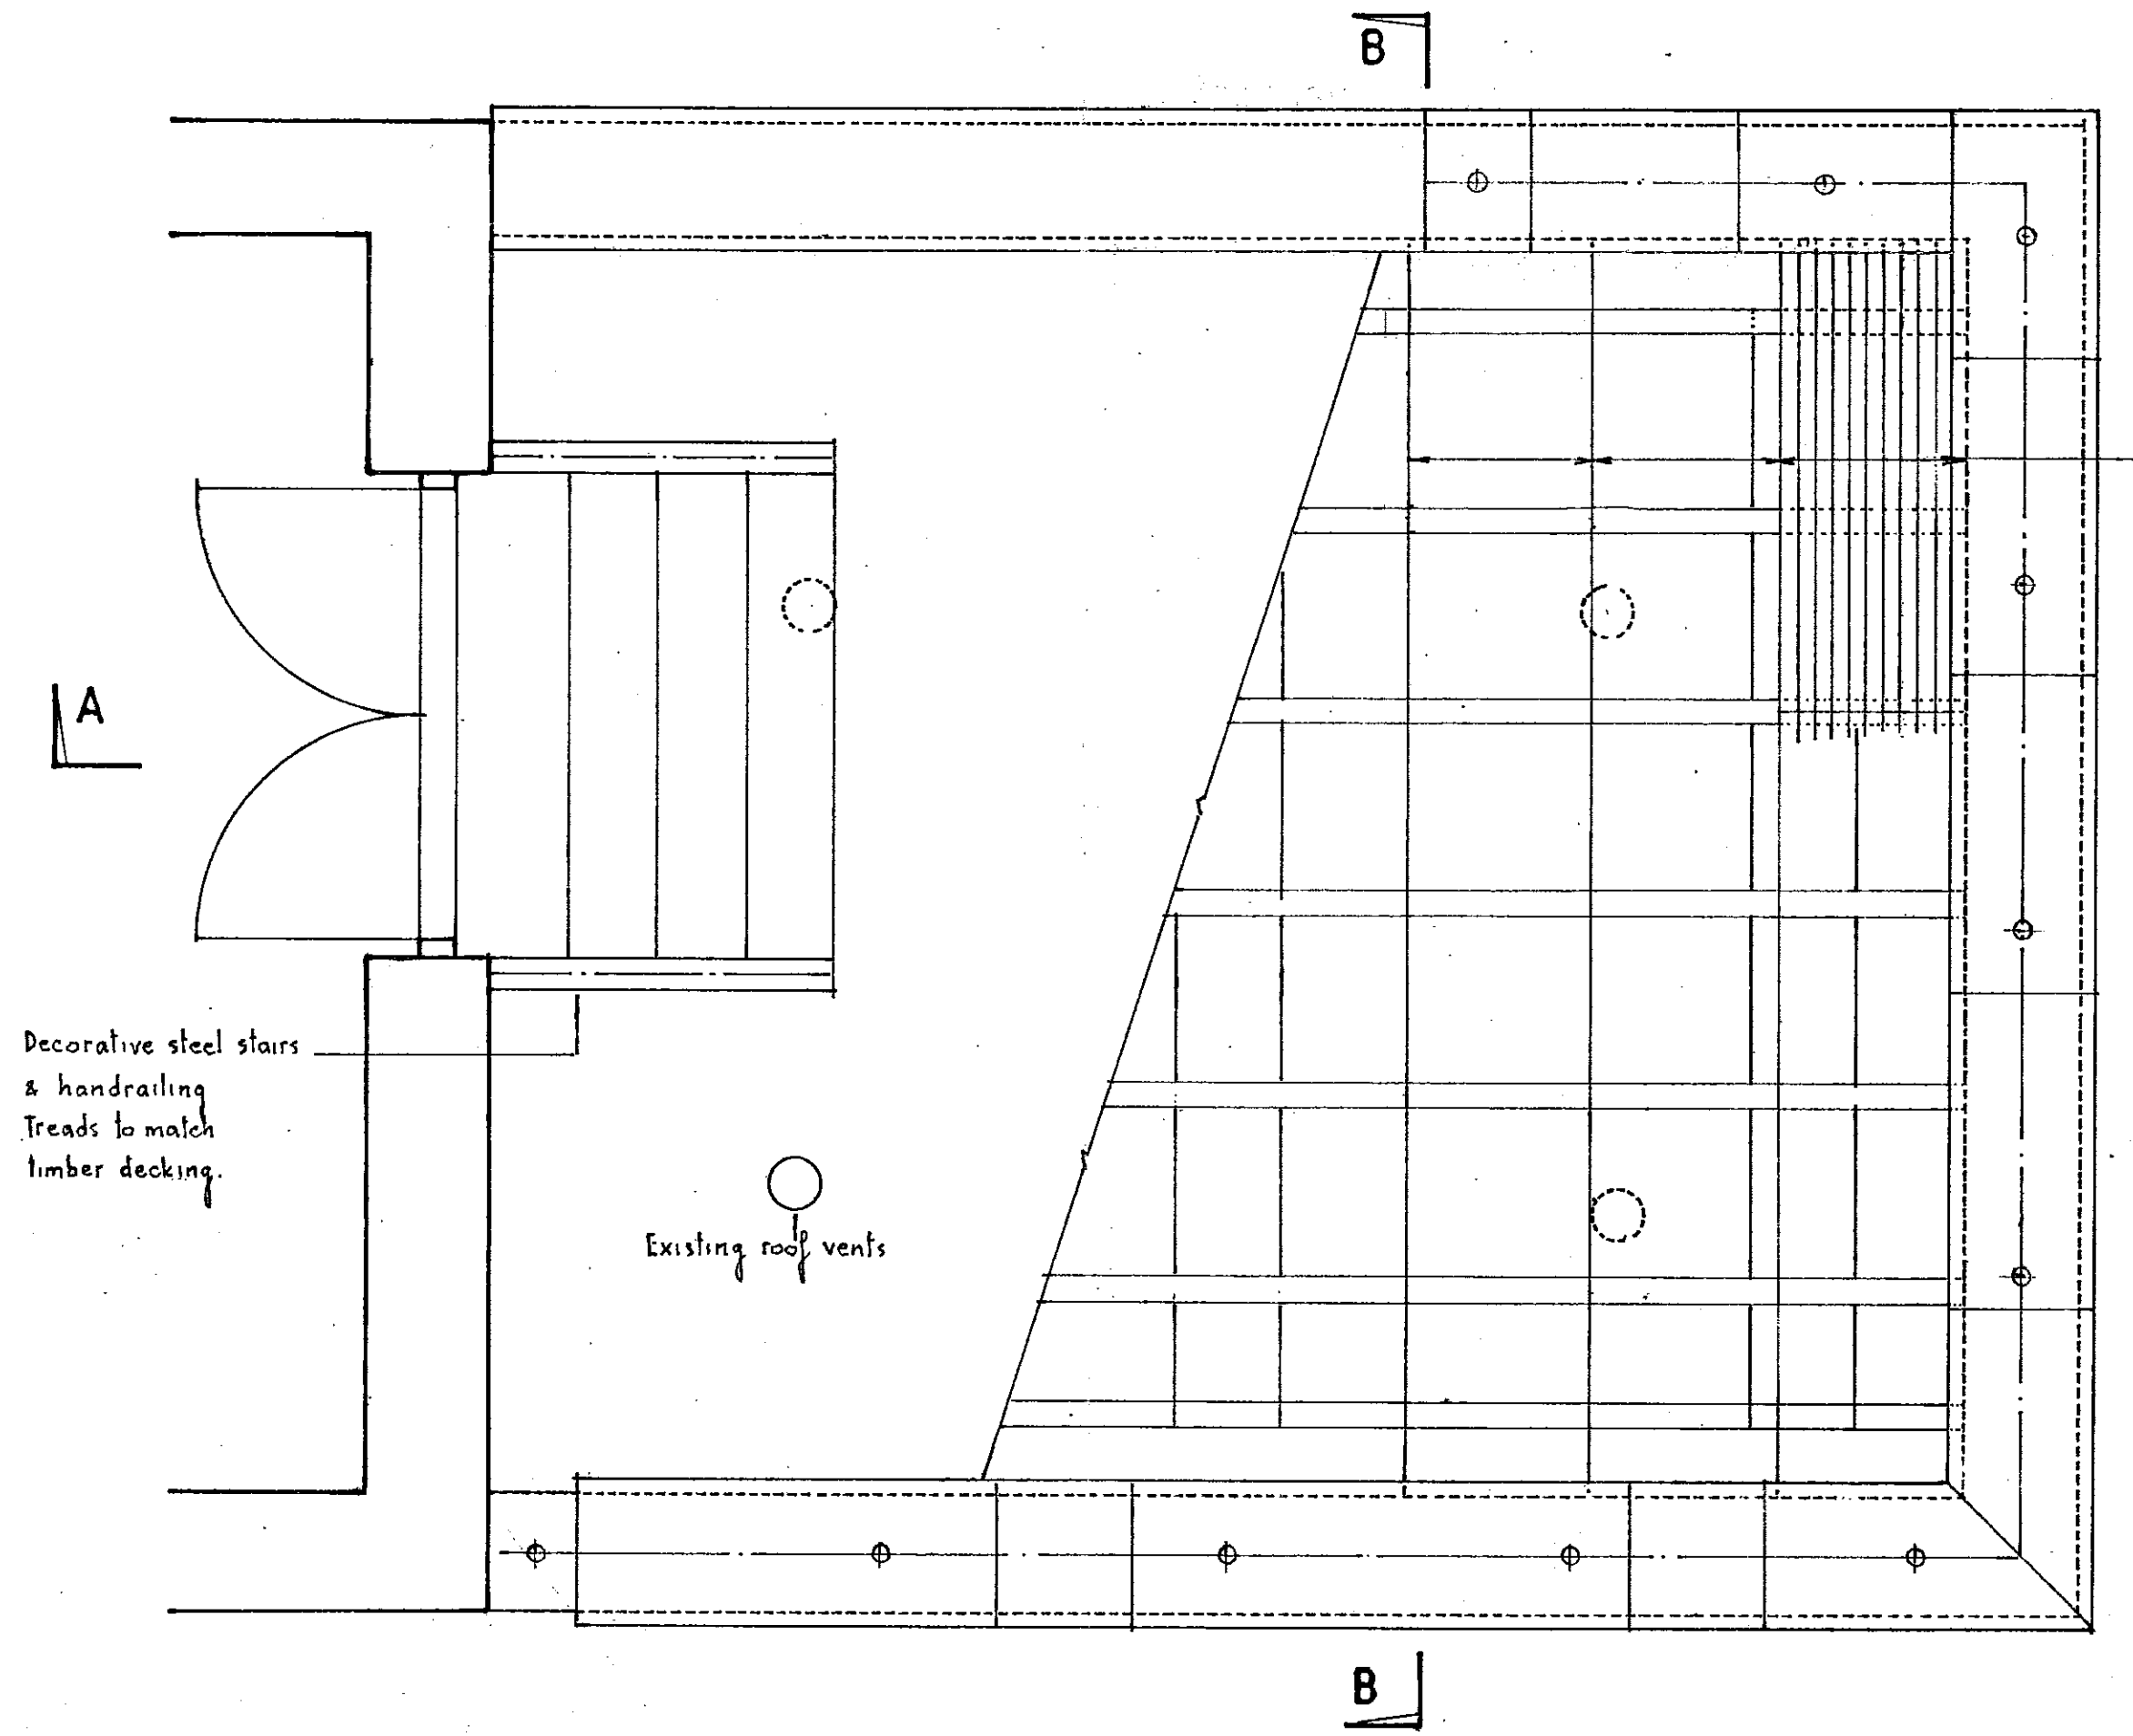

Proposed plan

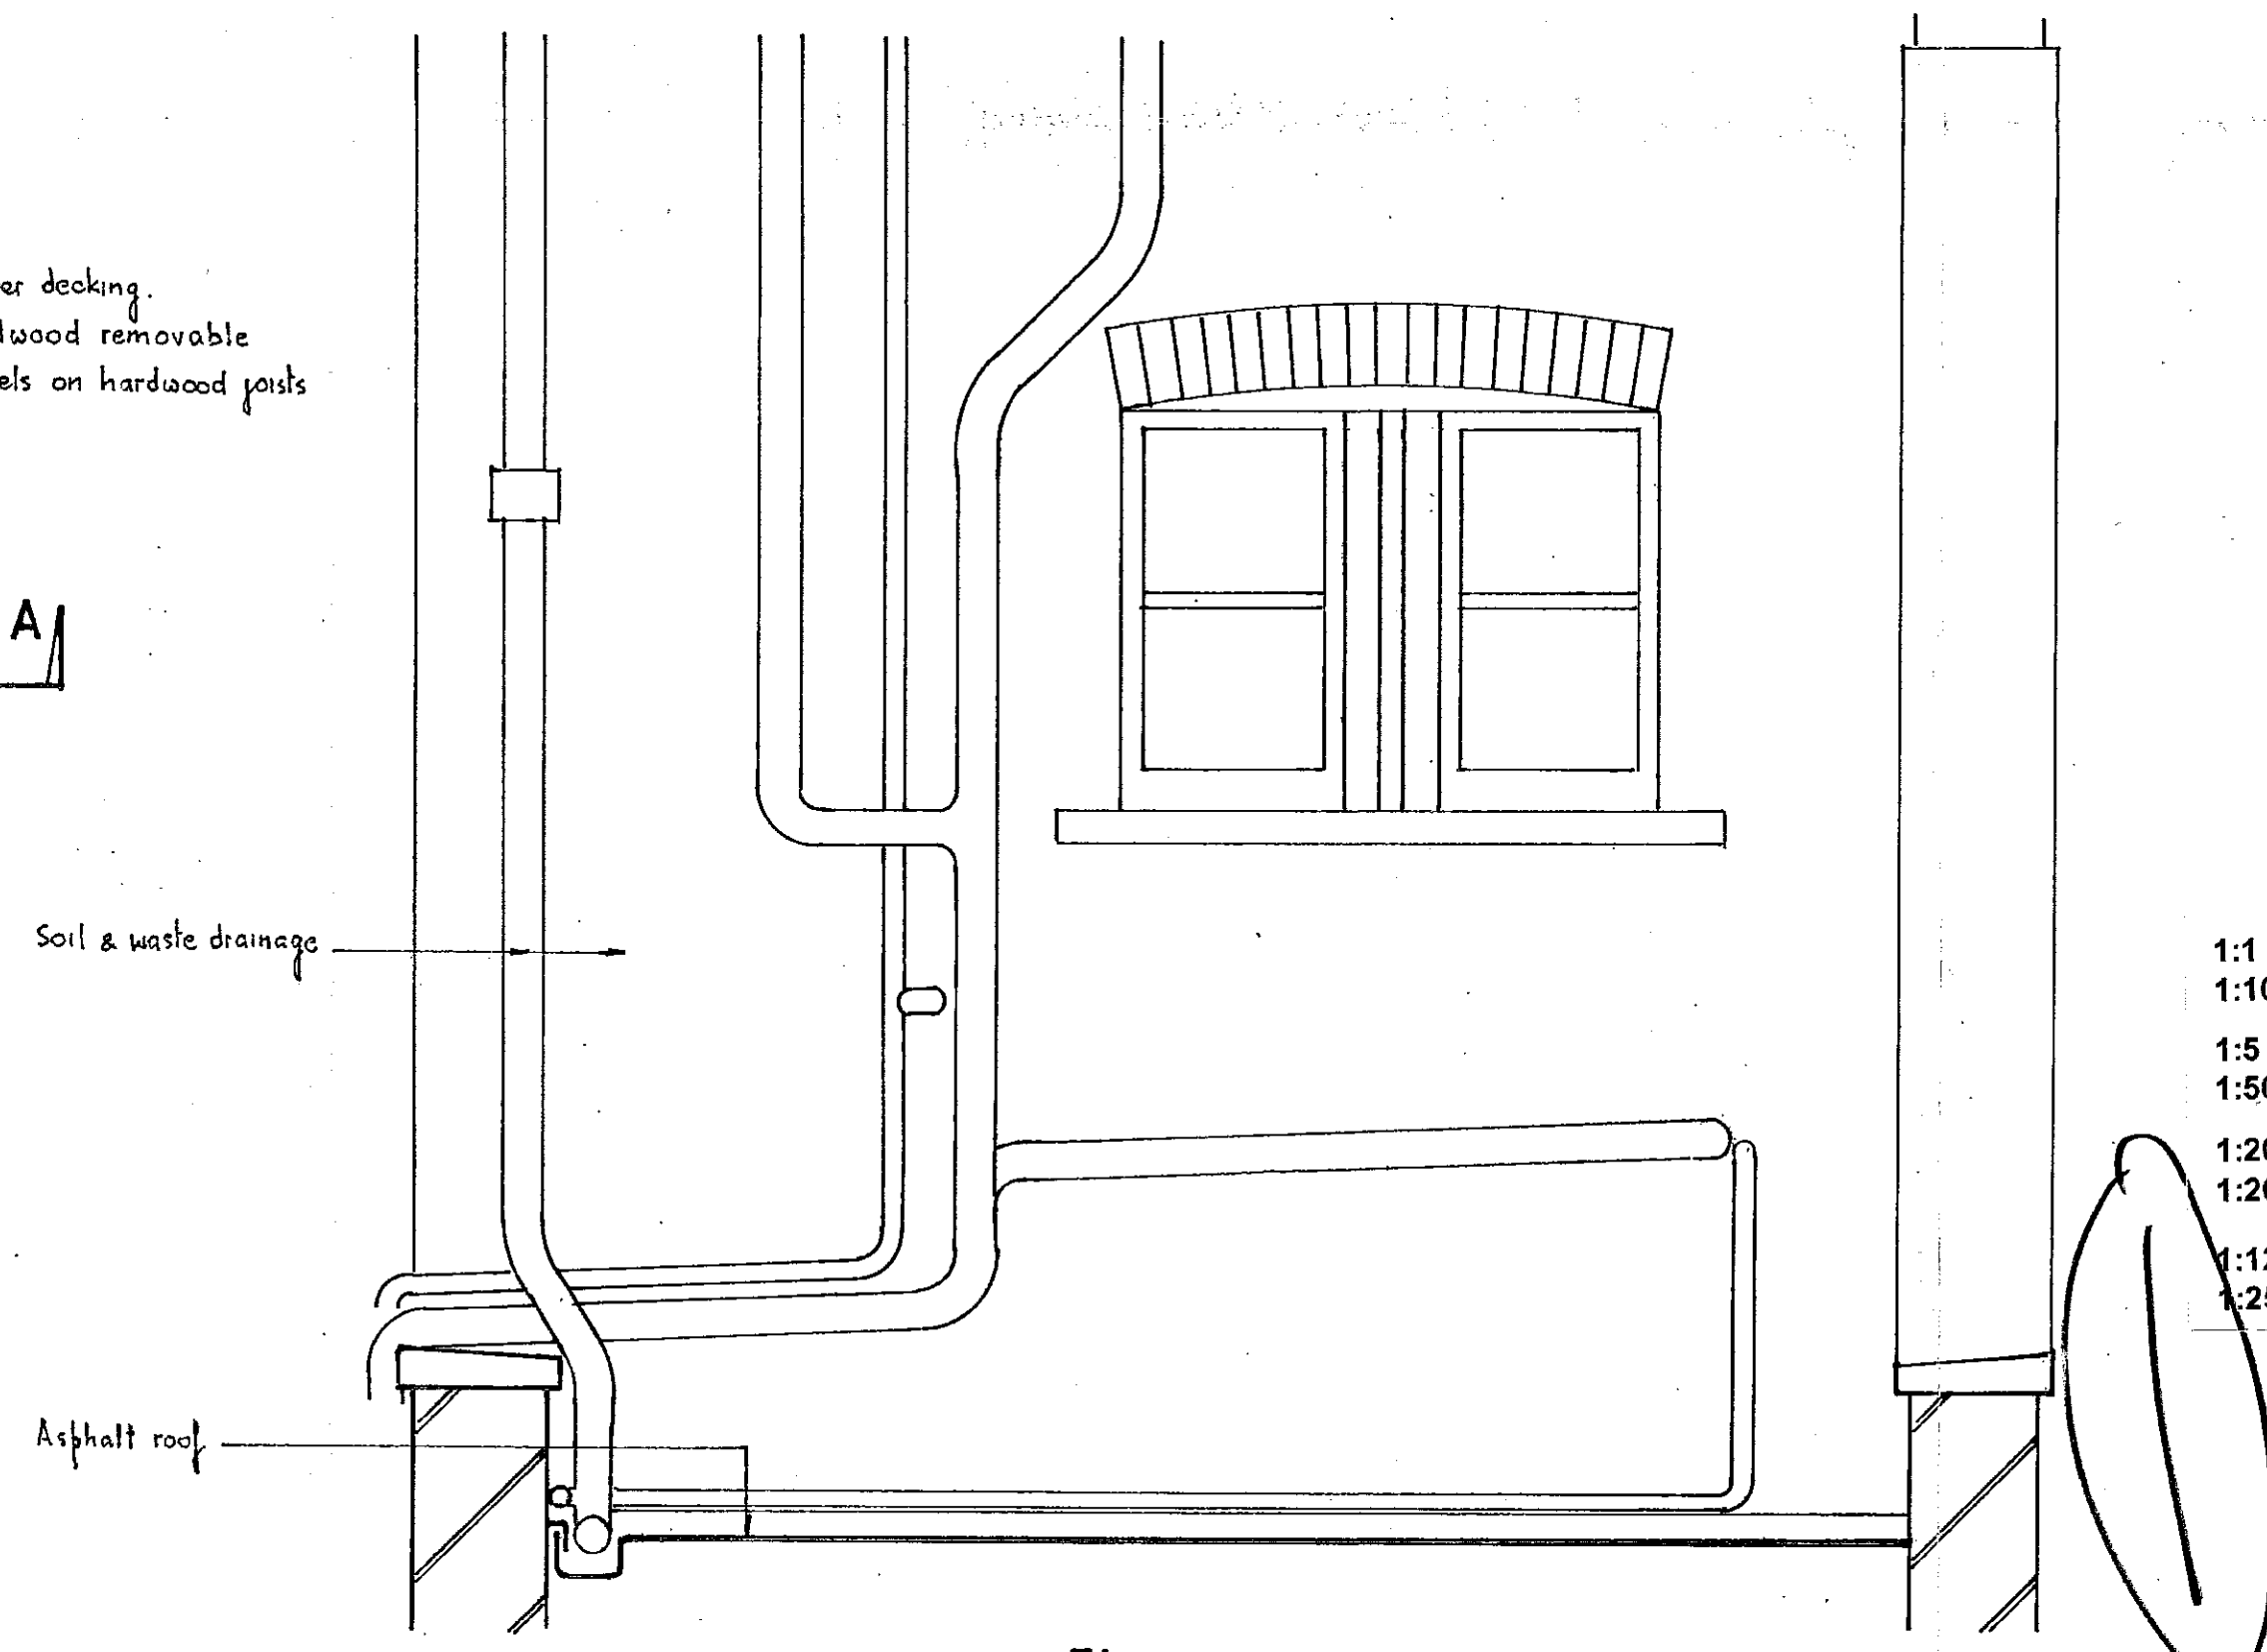

Elevation as existing

R.B.K.&C.
TOWN PLANNING
11 NOV 1999
RECEIVED

PP992455

| | |
|--------|-------------------------------------|
| 1:1 | 0 10mm 20 30 40 50 60 70 |
| 1:100 | 0 1m 2 3 4 5 6 7 |
| 1:5 | 0 100mm 200 300 |
| 1:50 | 0 1m 2 3 |
| 1:20 | 0 200mm 400 600 800 1000 1200 1400 |
| 1:200 | 0 2m 4 6 8 10 12 14 |
| 1:1250 | 0 10m 20 30 40 50 60 70 80 90 |
| 1:2500 | 0 120m 40 60 80 100 120 140 160 180 |

REFUSED BY
PLANNING SERVICES OFFICE
18 JUL 2000

26/27 Queens Gate Gardens SW7 5RP
K Fereday ESQ. Flat M.

Proposed roof terrace Drawing number 2474/1
Date Oct. 99 Scale 1:20

Maurice Cox
Beulah House
84 Beulah Hill London SE19 3EW
Tel: 0181-771 9082
Fax: 0181-771 4876