





existing garage outline

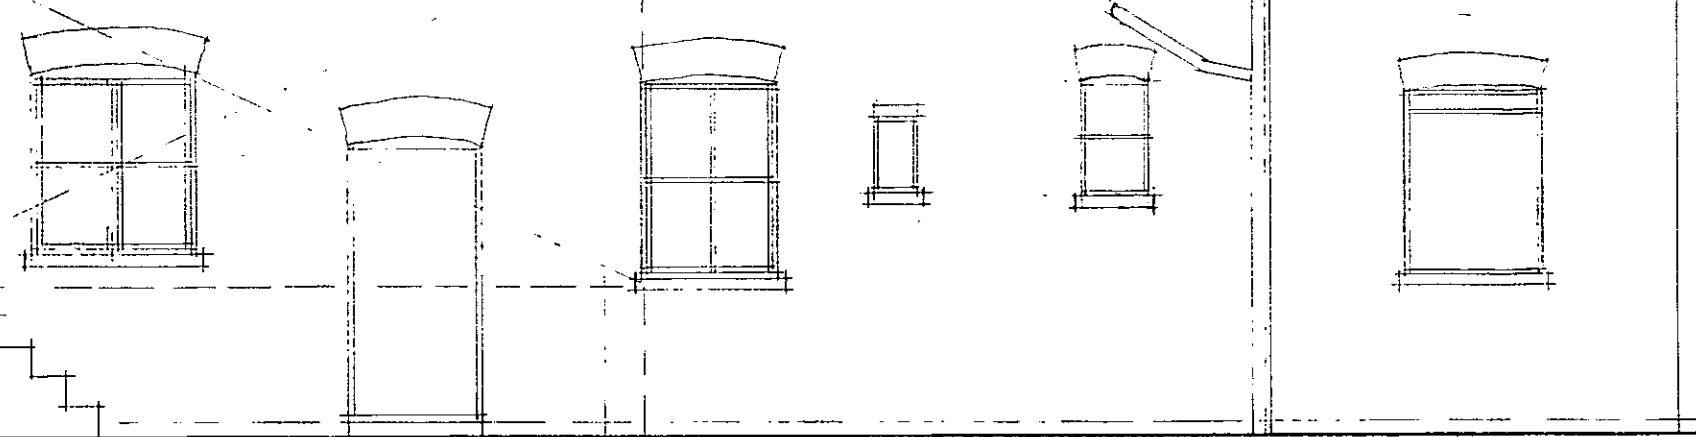


Existing Side Elevation

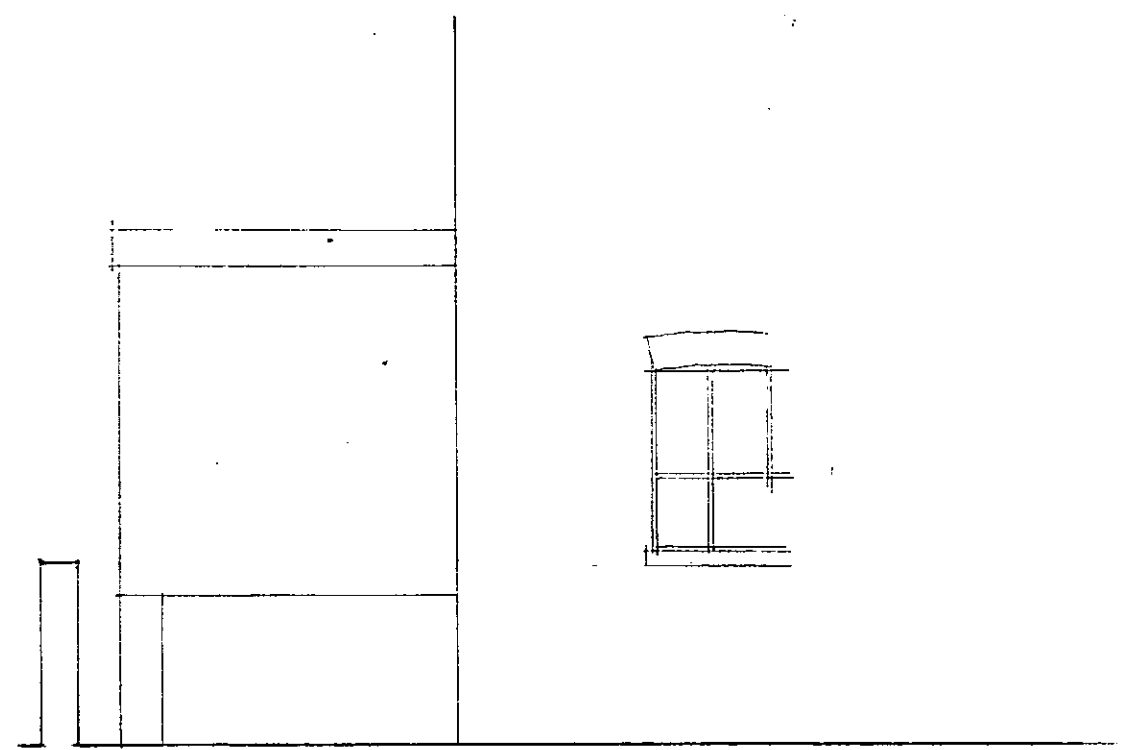

Existing Elevation from Garden

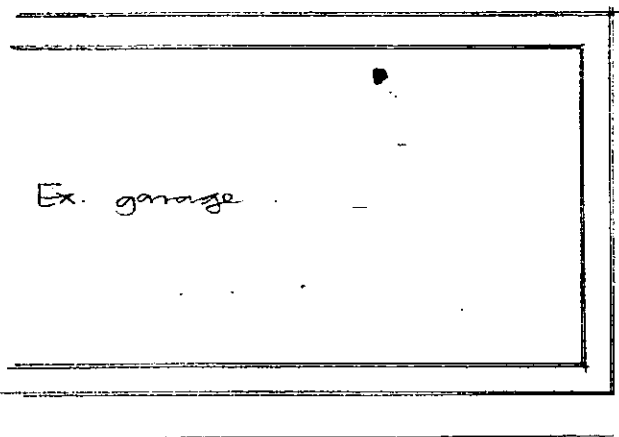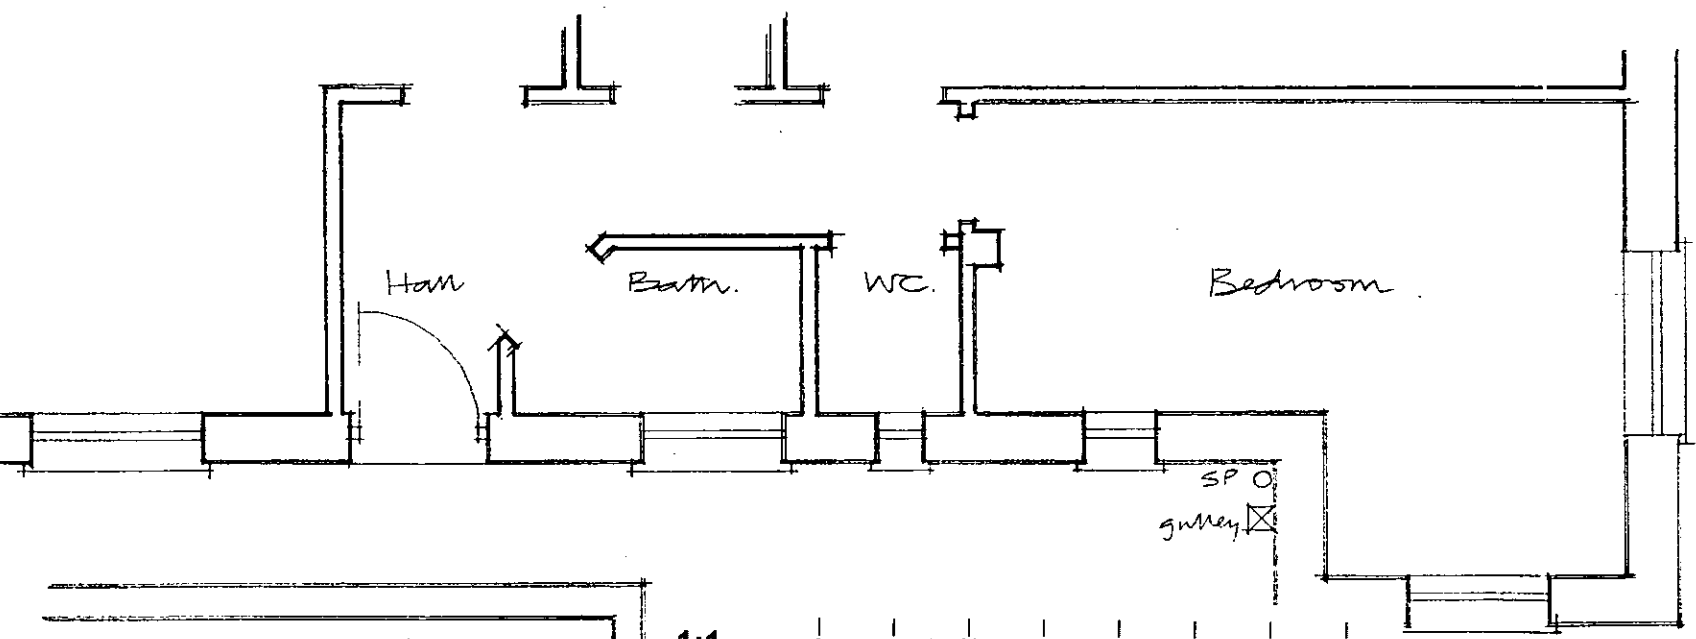

1:1	0 10mm 20 30 40 50 60 70
1:100	0 1m 2 3 4 5 6 7
1:5	0 100mm 200 300
1:50	0 1m 2 3
1:20	0 200mm 400 600 800 1000 1200 1400
1:200	0 2m 4 6 8 10 12 14
1:1250	0 10m 20 30 40 50 60 70 80 90
1:2500	0 20m 40 60 80 100 120 140 160 180

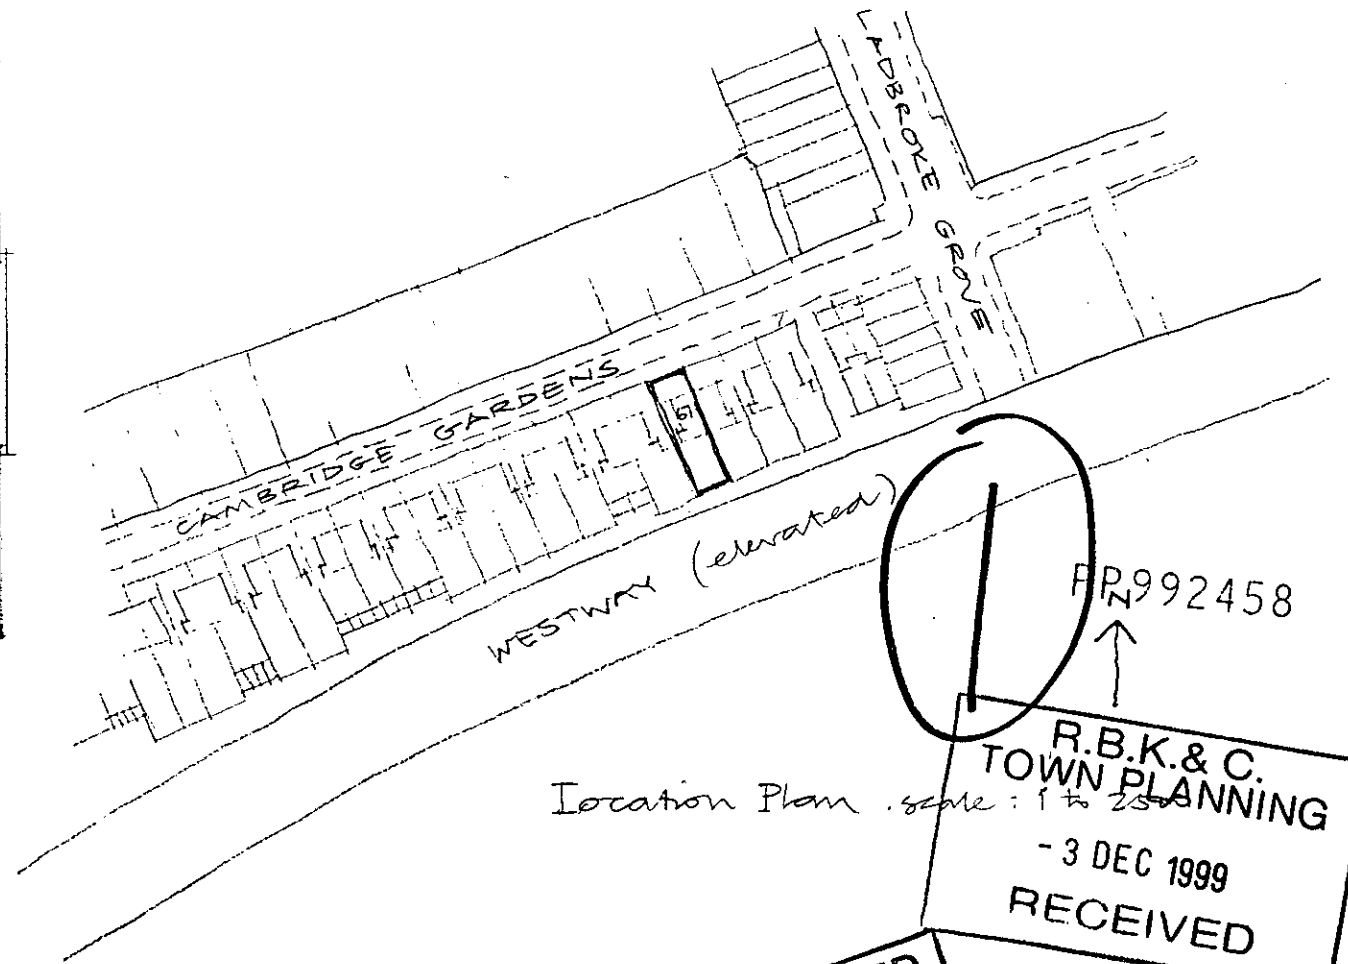

Location Plan scale: 1 to 250

FR992458

R.B.K.&C.
TOWN PLANNING
- 3 DEC 1999
RECEIVED


DELEGATED
APPROVAL
28 JAN 2000

Dwg No.
CG 2

Existing Plan


67A CAMBRIDGE GARDENS : EXISTING

Tommy Howard RIBA 0171 794 6987 scale: 1 to 50. 29. 11. 99;

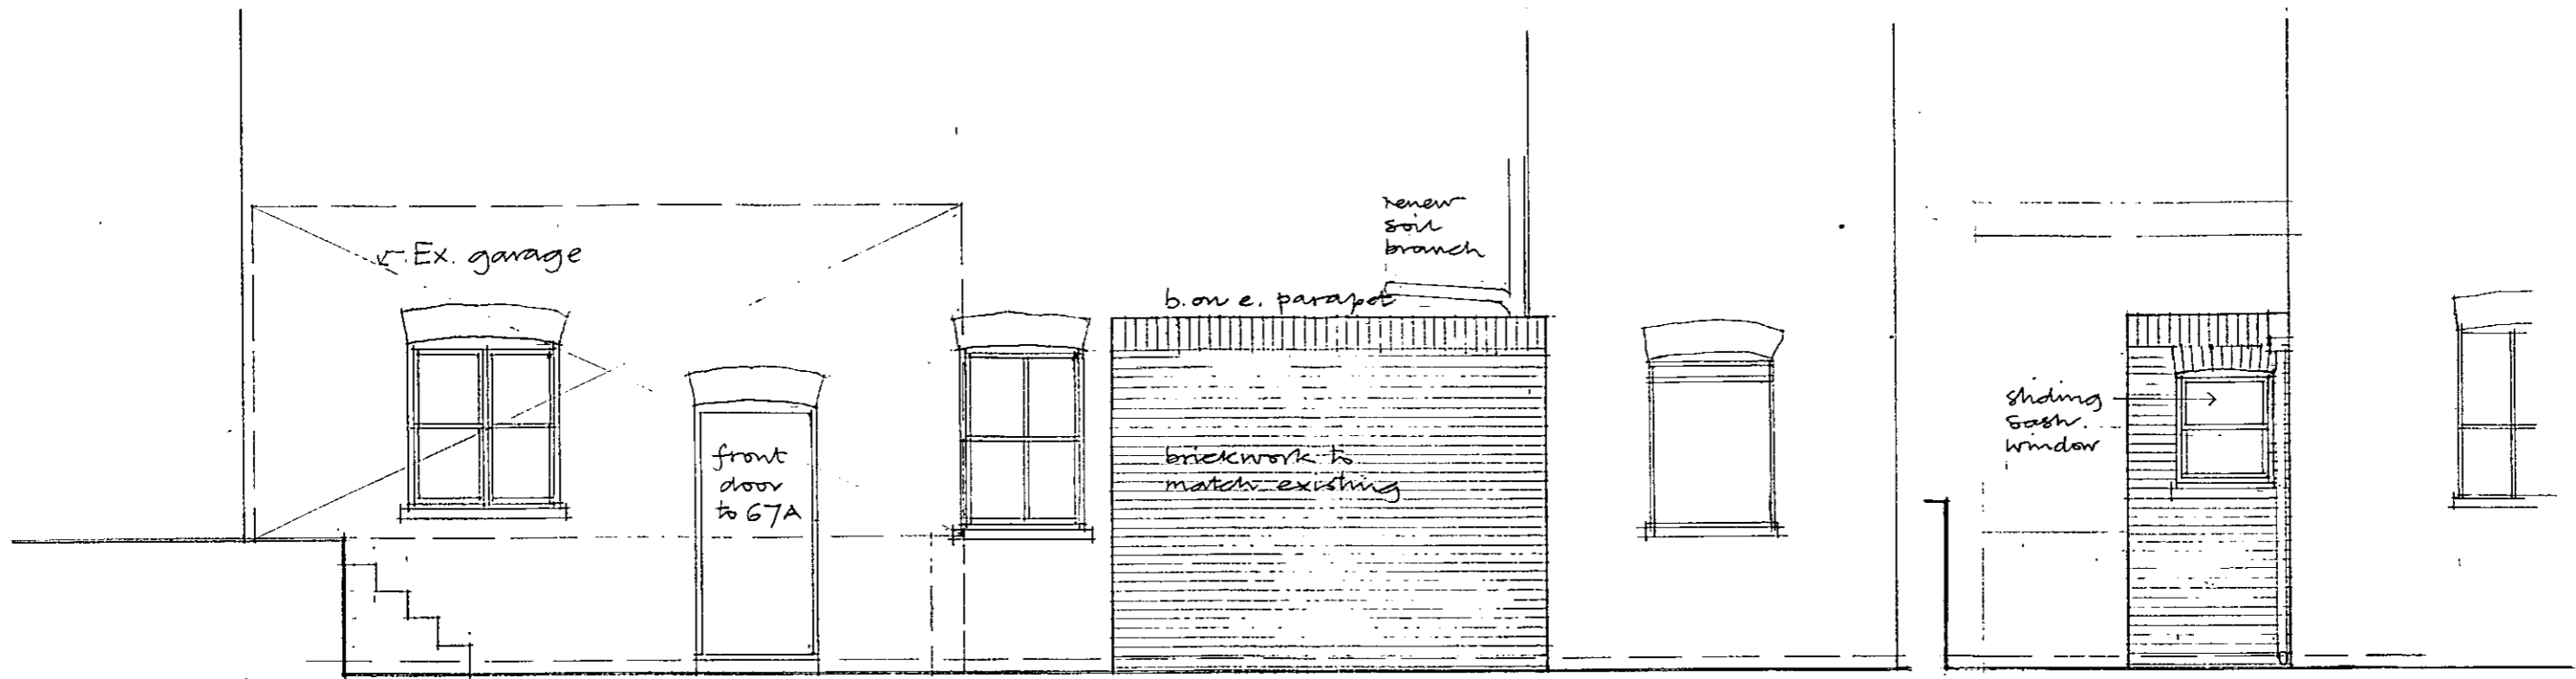


Side Elevation

Elevation from Garden

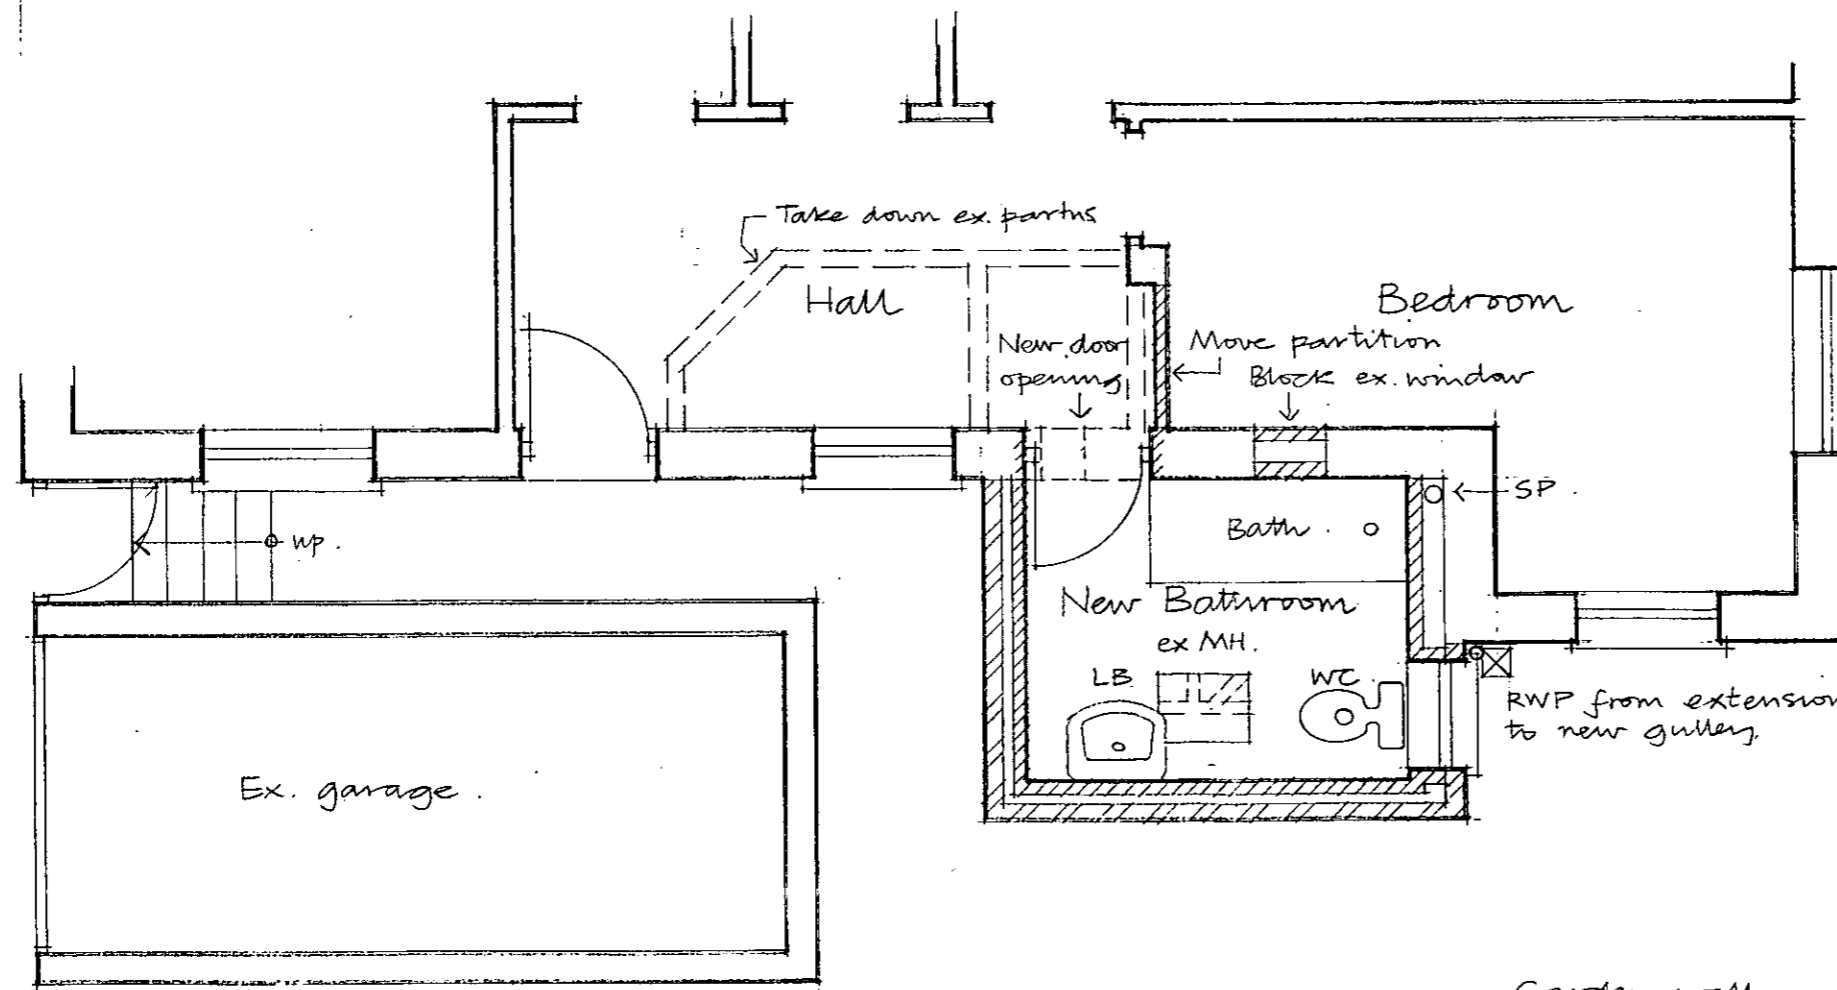

② AP/99/2458/A
Rear Garden

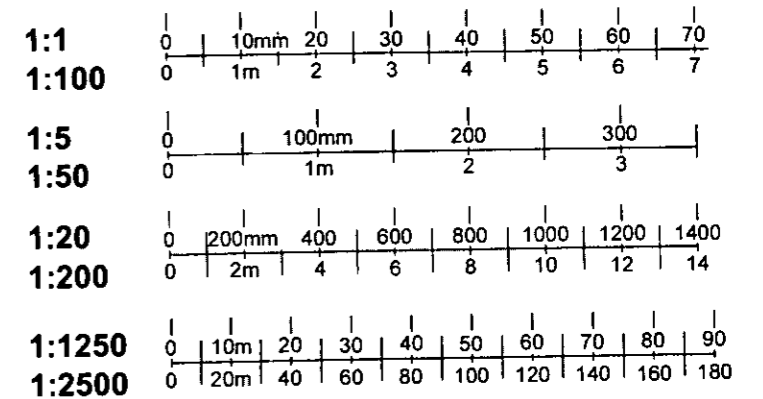

DELEGATED APPROVAL
28 JAN 2000

Dwg No
CG 3 rev. A

Plan

Revisions 19.01.00 - Parapet
- Window

G7A CAMBRIDGE GARDENS: NEW BATHROOM

Tony Howard RIBA 0171 794 6987

Scale: 1 to 50

27.11.99