


1:1	0	10mm	20	30	40	50	60	70	80	90	100	110			
1:100	0	1m	2	3	4	5	6	7	8	9	10	11			
1:5	0	100mm	1m	200	300	400	500								
1:50	0	1m	2	3	4	5	6	7	8	9	10	11			
1:20	0	200mm	400	600	800	1000	1200	1400	1600	1800	2000	2200			
1:200	0	2m	4	6	8	10	12	14	16	18	20	22			
1:1250	0	10m	20	30	40	50	60	70	80	90	100	110	120	130	140
1:2500	0	20m	40	60	80	100	120	140	160	180	200	220	240	260	280

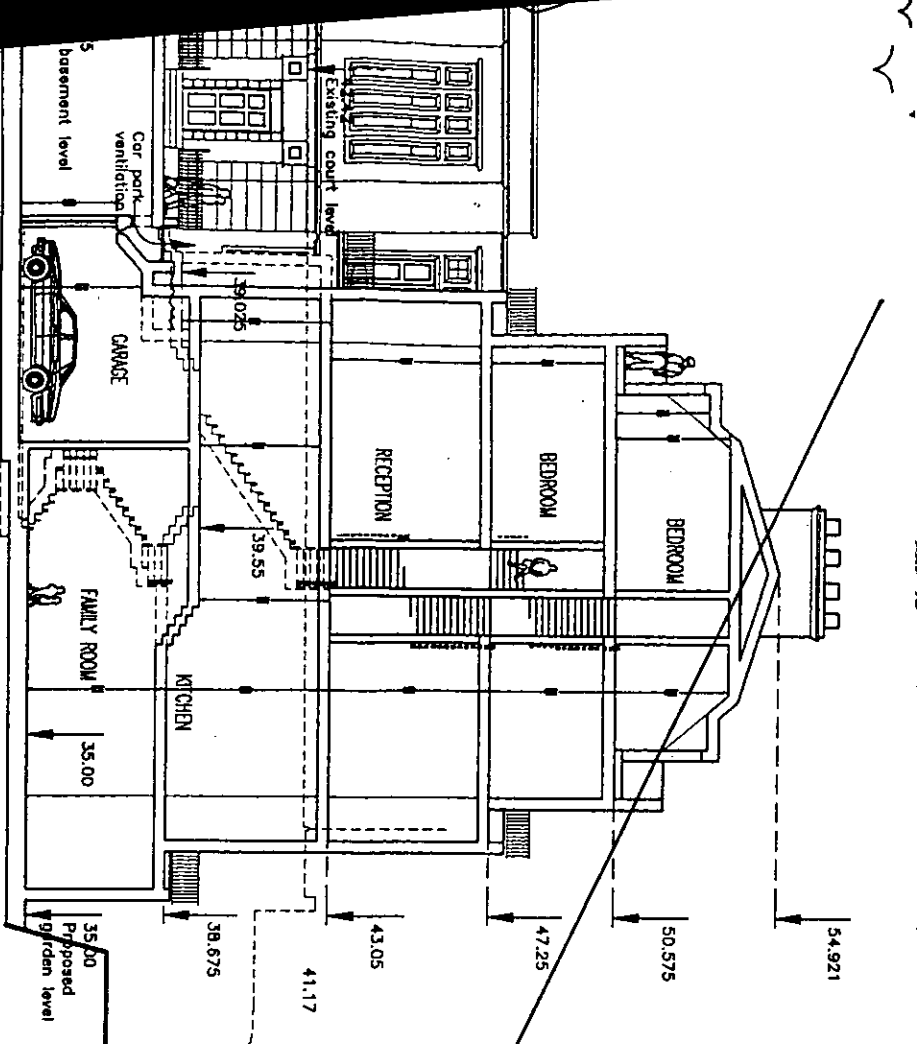

BOUNDARY

Datum 30.00m

(Handwritten signature)

(Handwritten number 76)

PP990733

25°

THORPE LODGE
HOLLAND PARK SCHOOL



Datum 30.00m

1:200

77

~~20~~

- 1:1
- 1:100
- 1:5
- 1:50
- 1:20
- 1:200
- 1:1250
- 1:2500

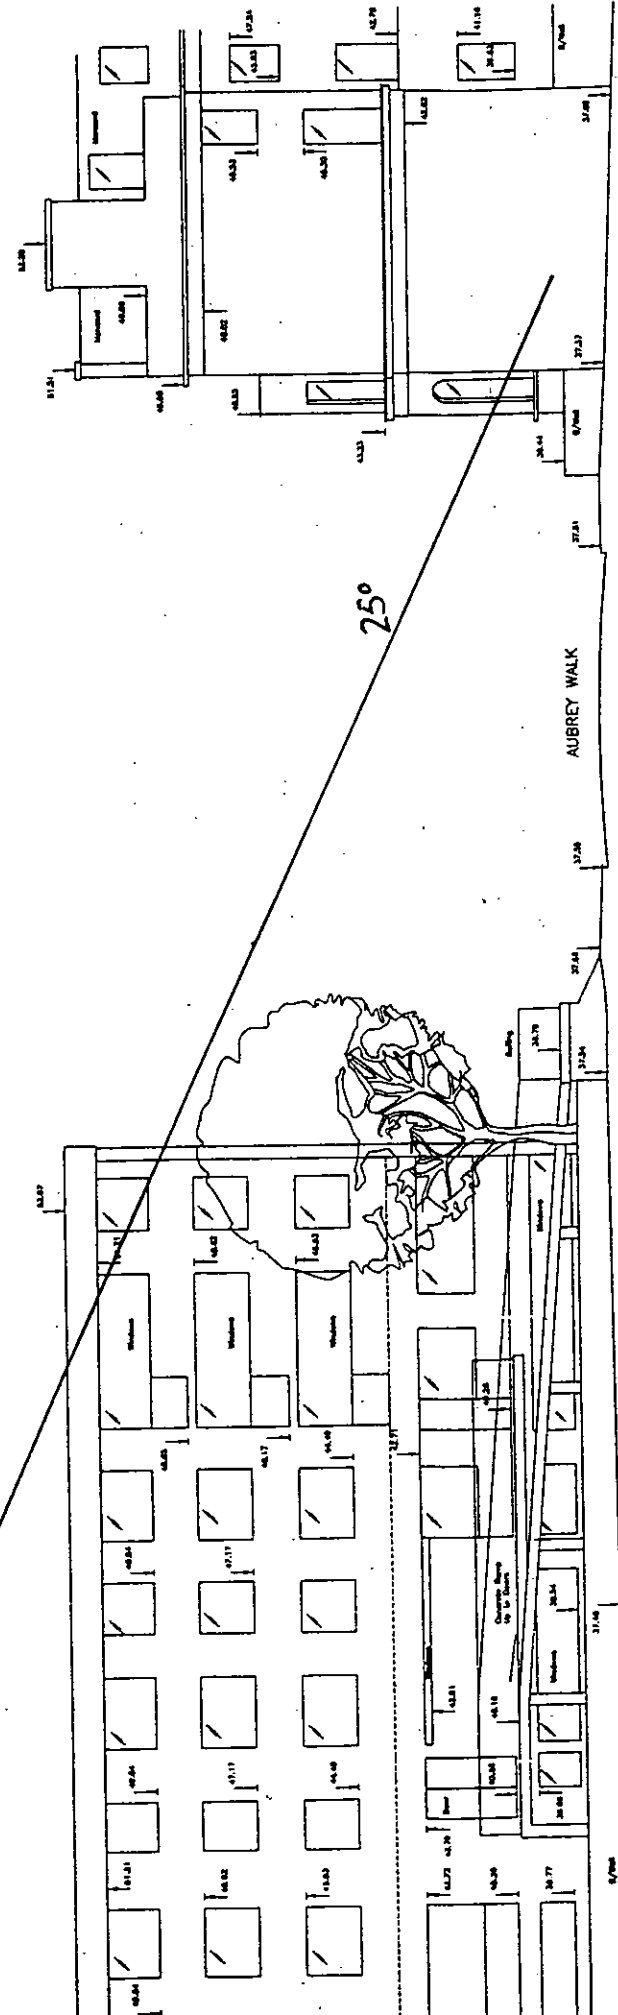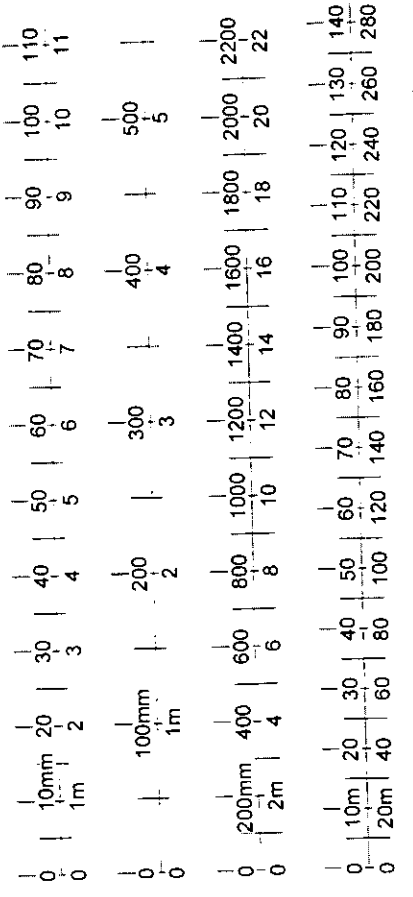


No 25 CAMPDEN HILL GARDENS

PP990733

1:200

WATER TOWER HOUSE

CAMPDEN HILL ROAD ELEVATION

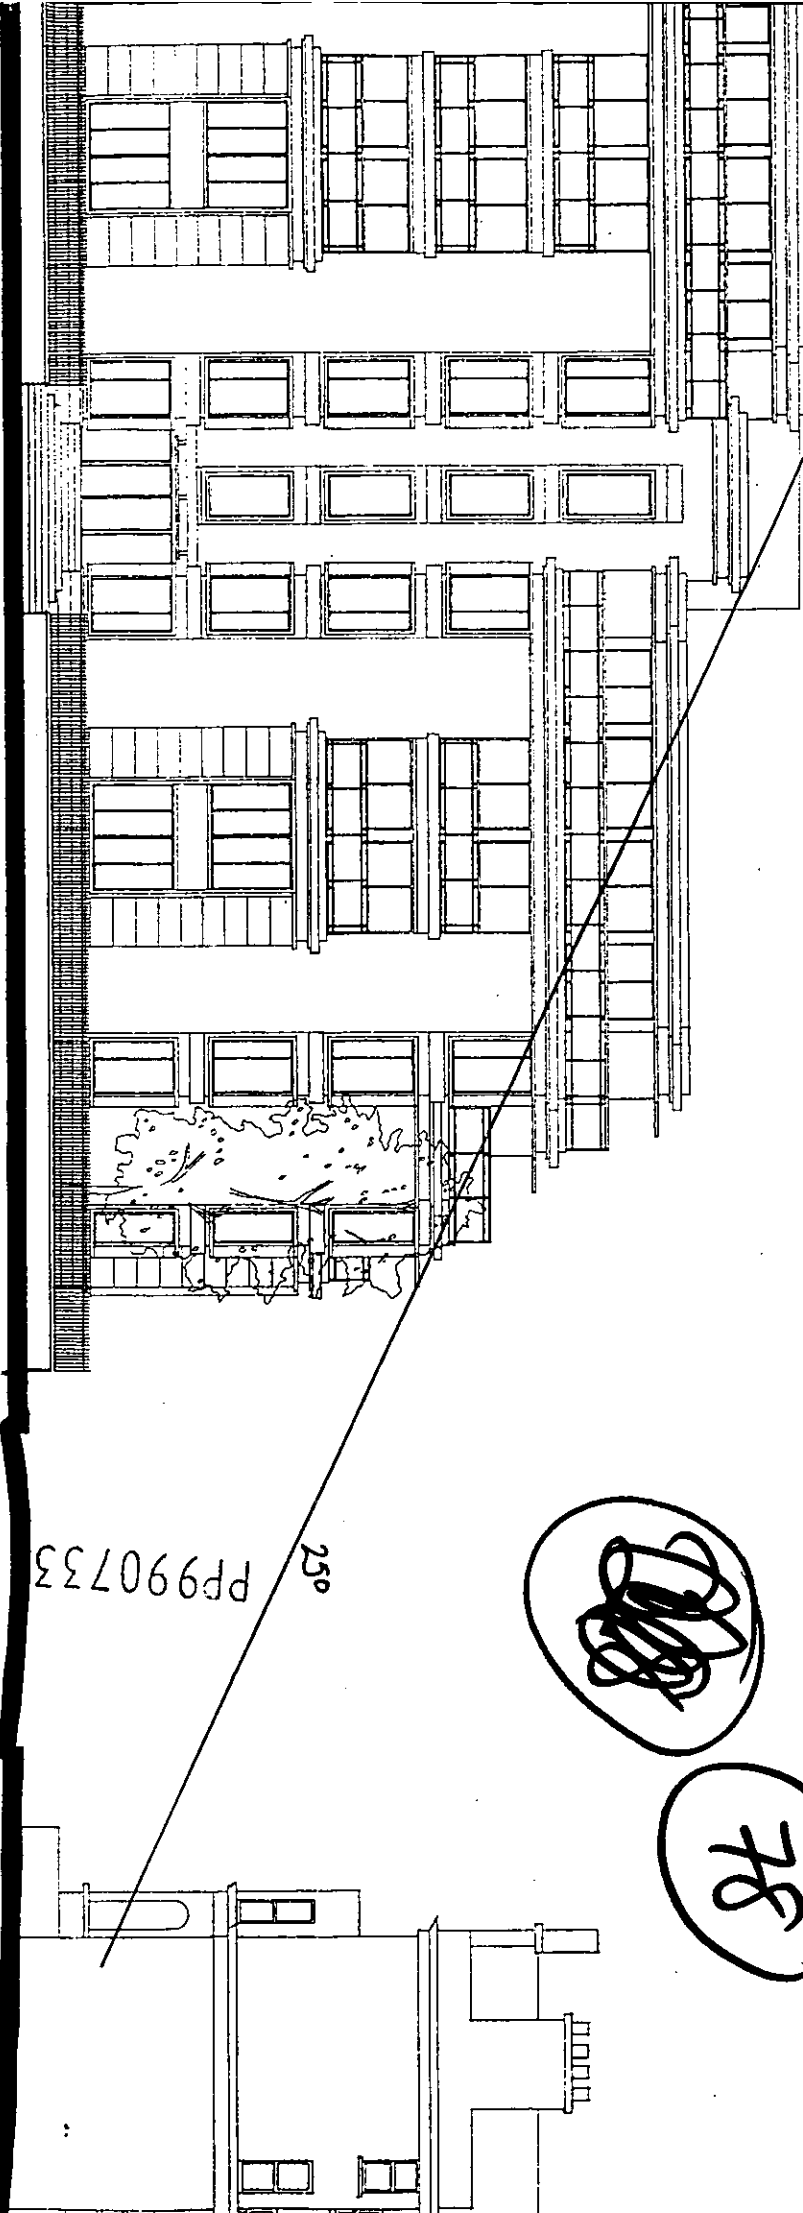


1:1	0	10mm	20	30	40	50	60	70	80	90	100	110
1:100	0	1m	2	3	4	5	6	7	8	9	10	11
1:5	0	100mm	2	3	4	5	6	7	8	9	10	11
1:50	0	1m	2	3	4	5	6	7	8	9	10	11
1:20	0	200mm	4	6	8	10	12	14	16	18	20	22
1:200	0	2m	4	6	8	10	12	14	16	18	20	22
1:1250	0	10m	20	30	40	50	60	70	80	90	100	110
1:2500	0	20m	40	60	80	100	120	140	160	180	200	220

[Handwritten signature]


78

250
PP990733

1:200

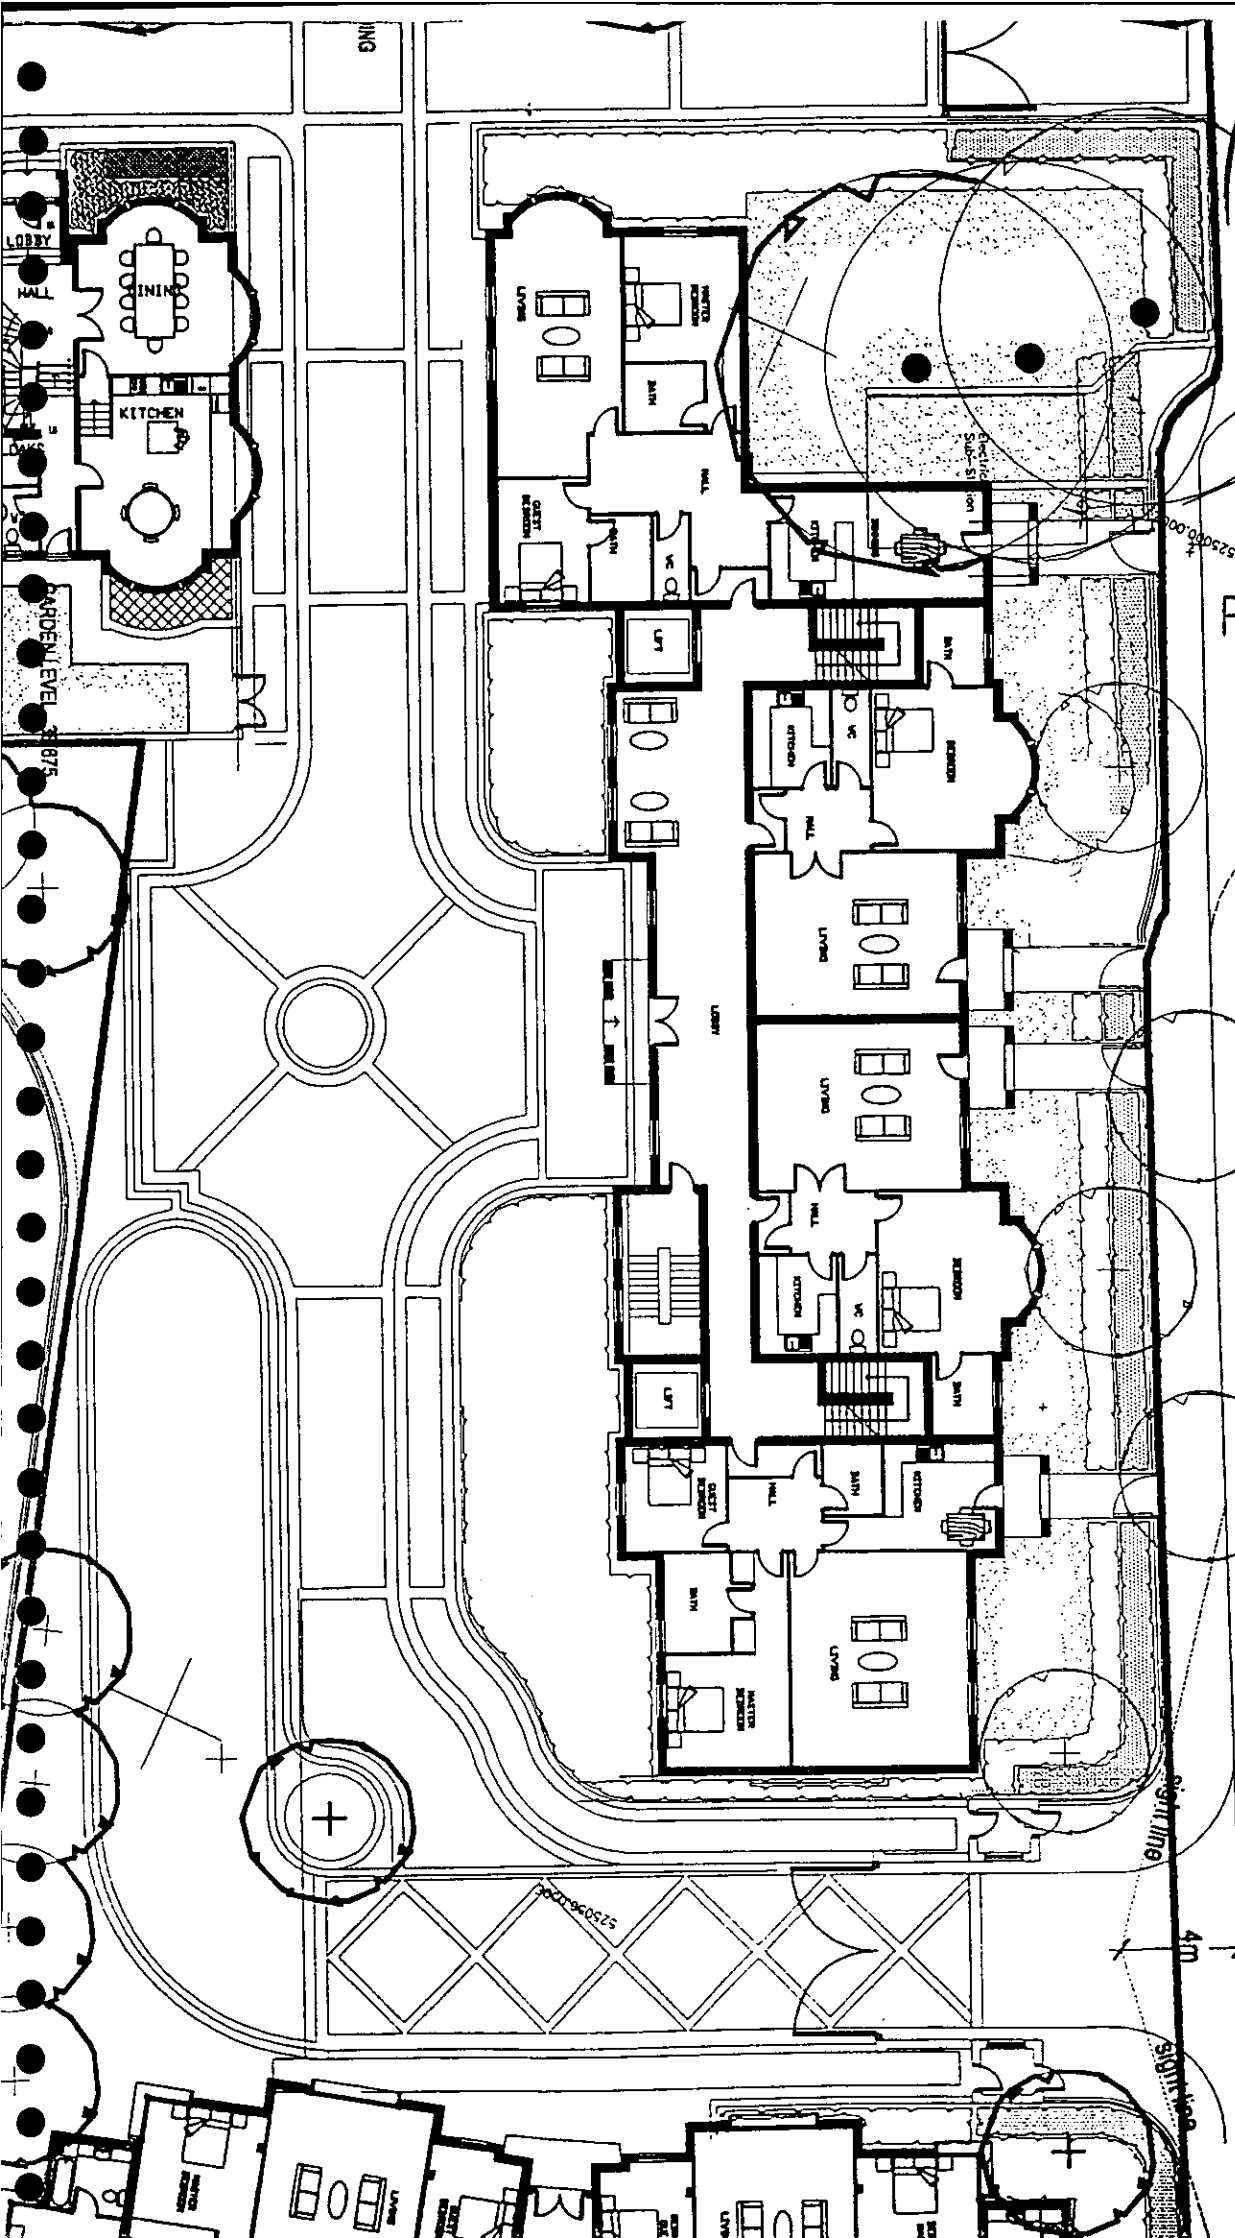

(Handwritten signature)

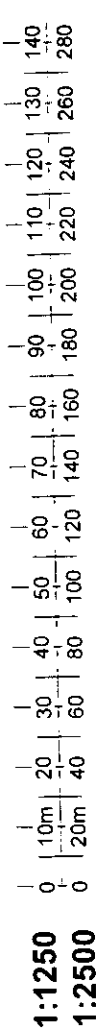

BREY WALK

(Handwritten number 79)

1:250

CHURCH

PI


3


Site line

4m



Site line

15m

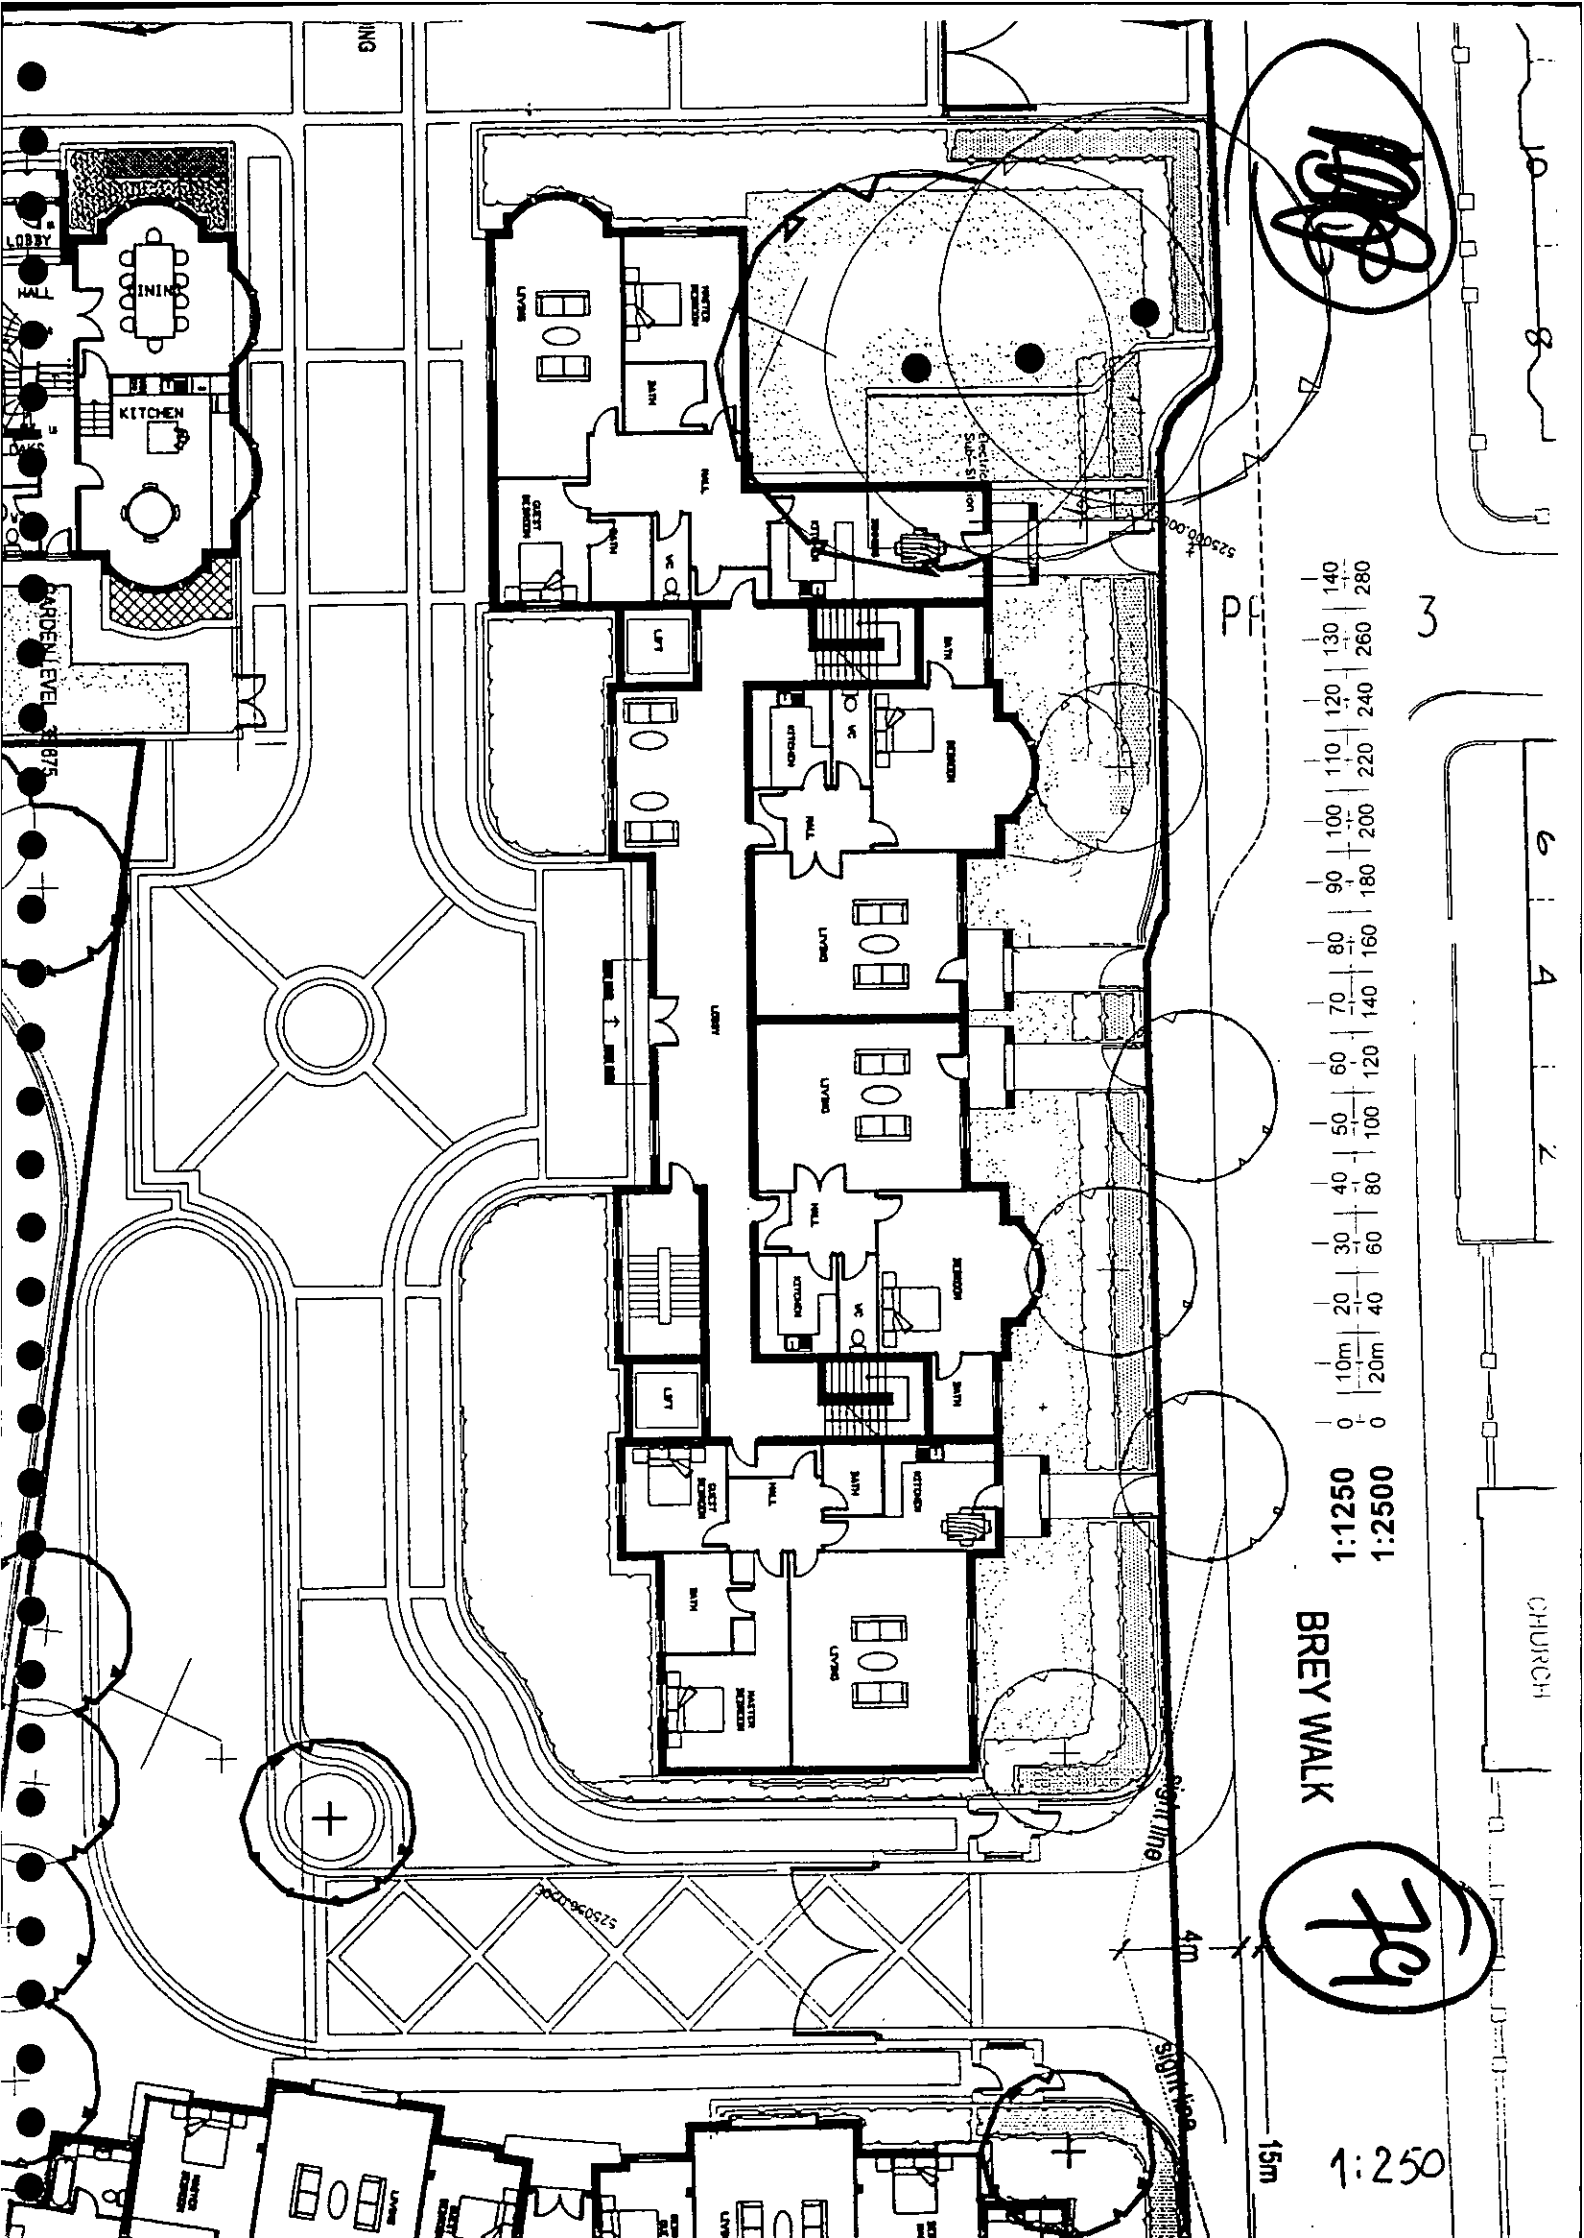


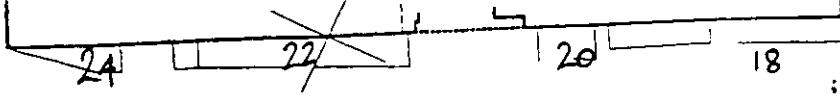


80 PP9907.3

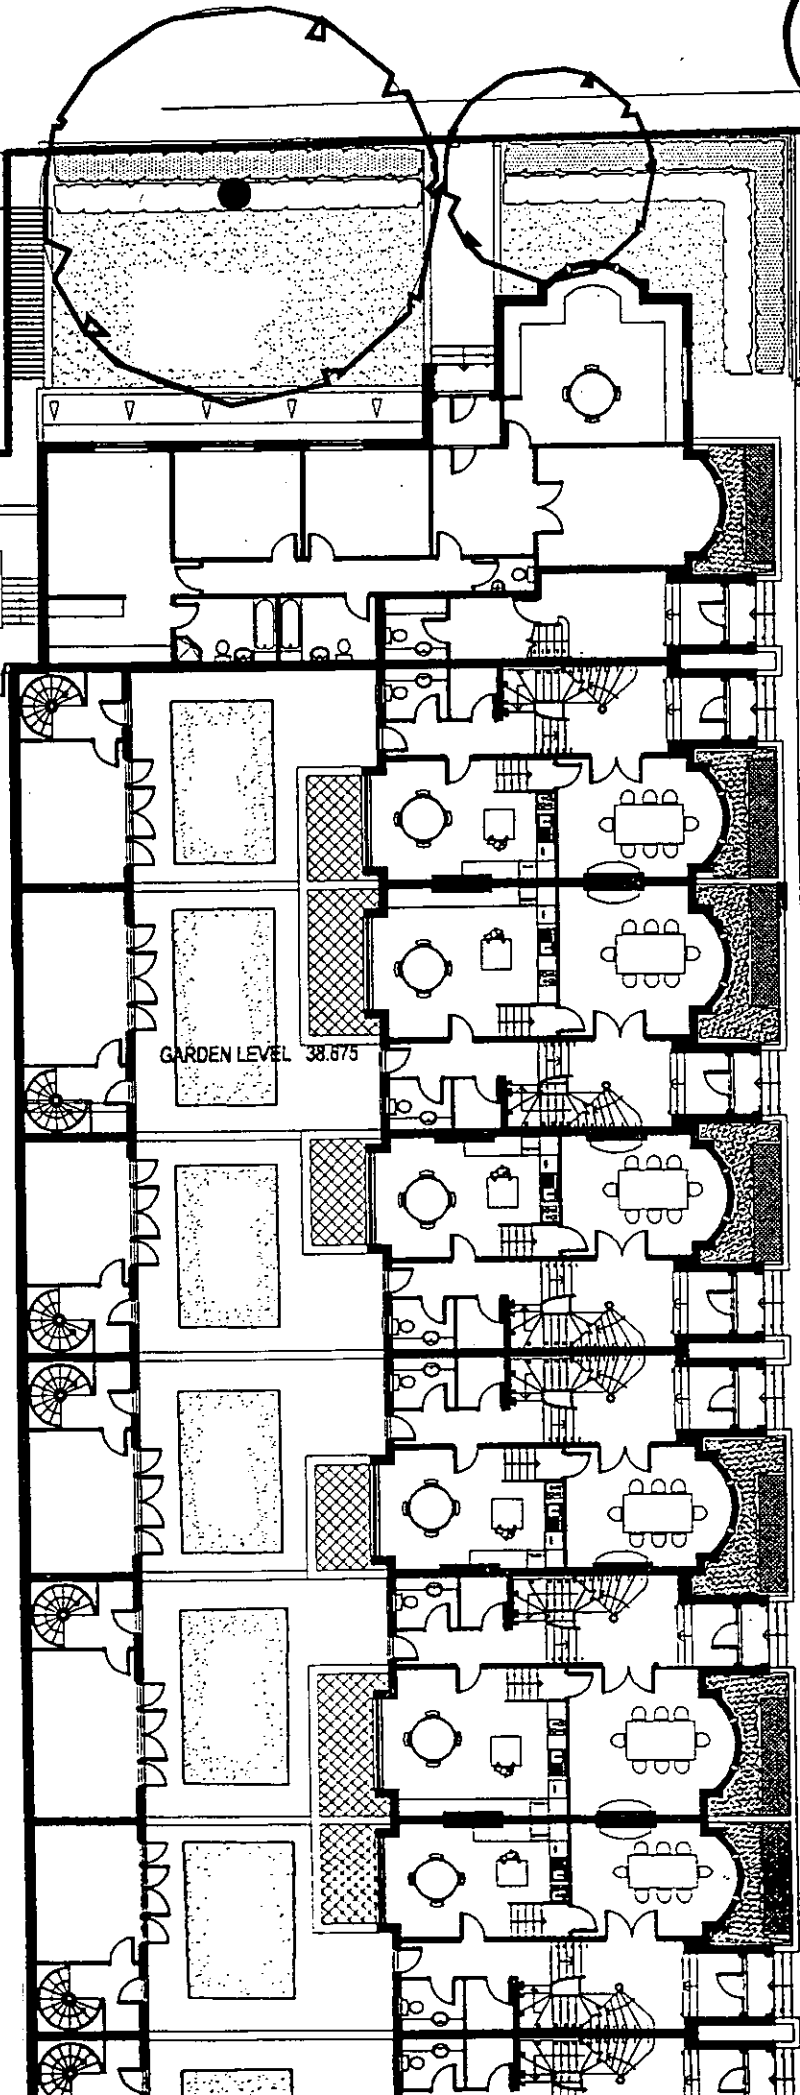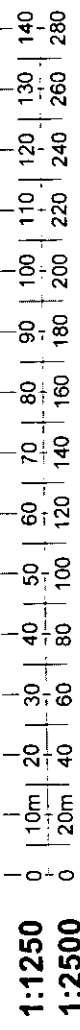


GARDEN LEVEL 38.675

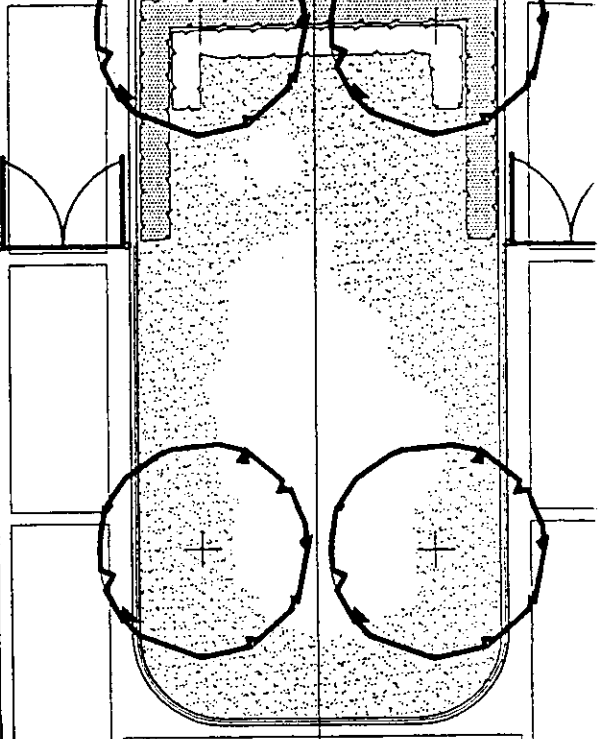


FOOTPATHS: YORKSTONE FLAGS AND BANDING

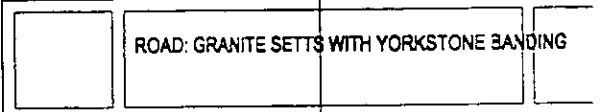

ROAD: GRANITE SETTS WITH YORKSTONE BANDING

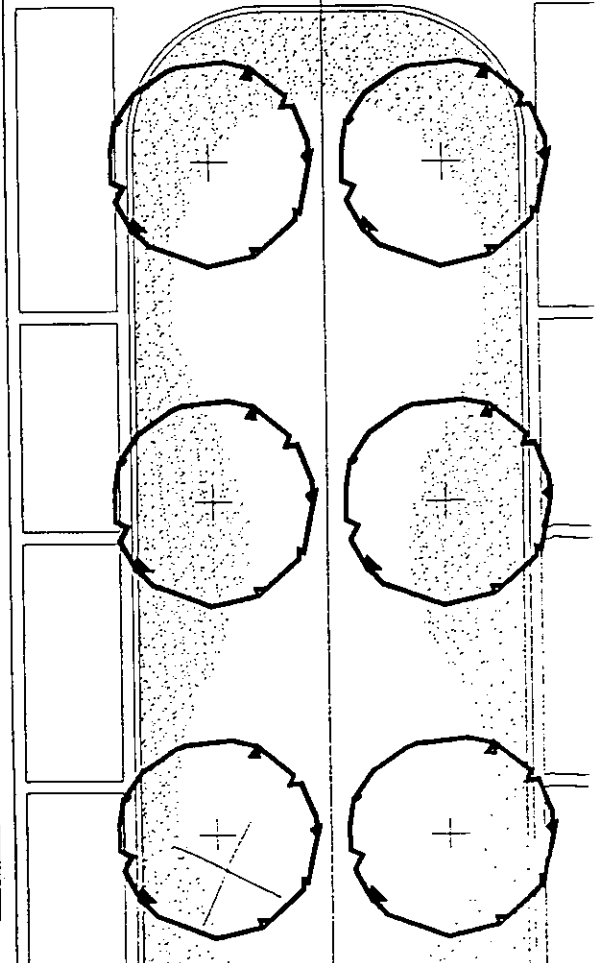

1:250

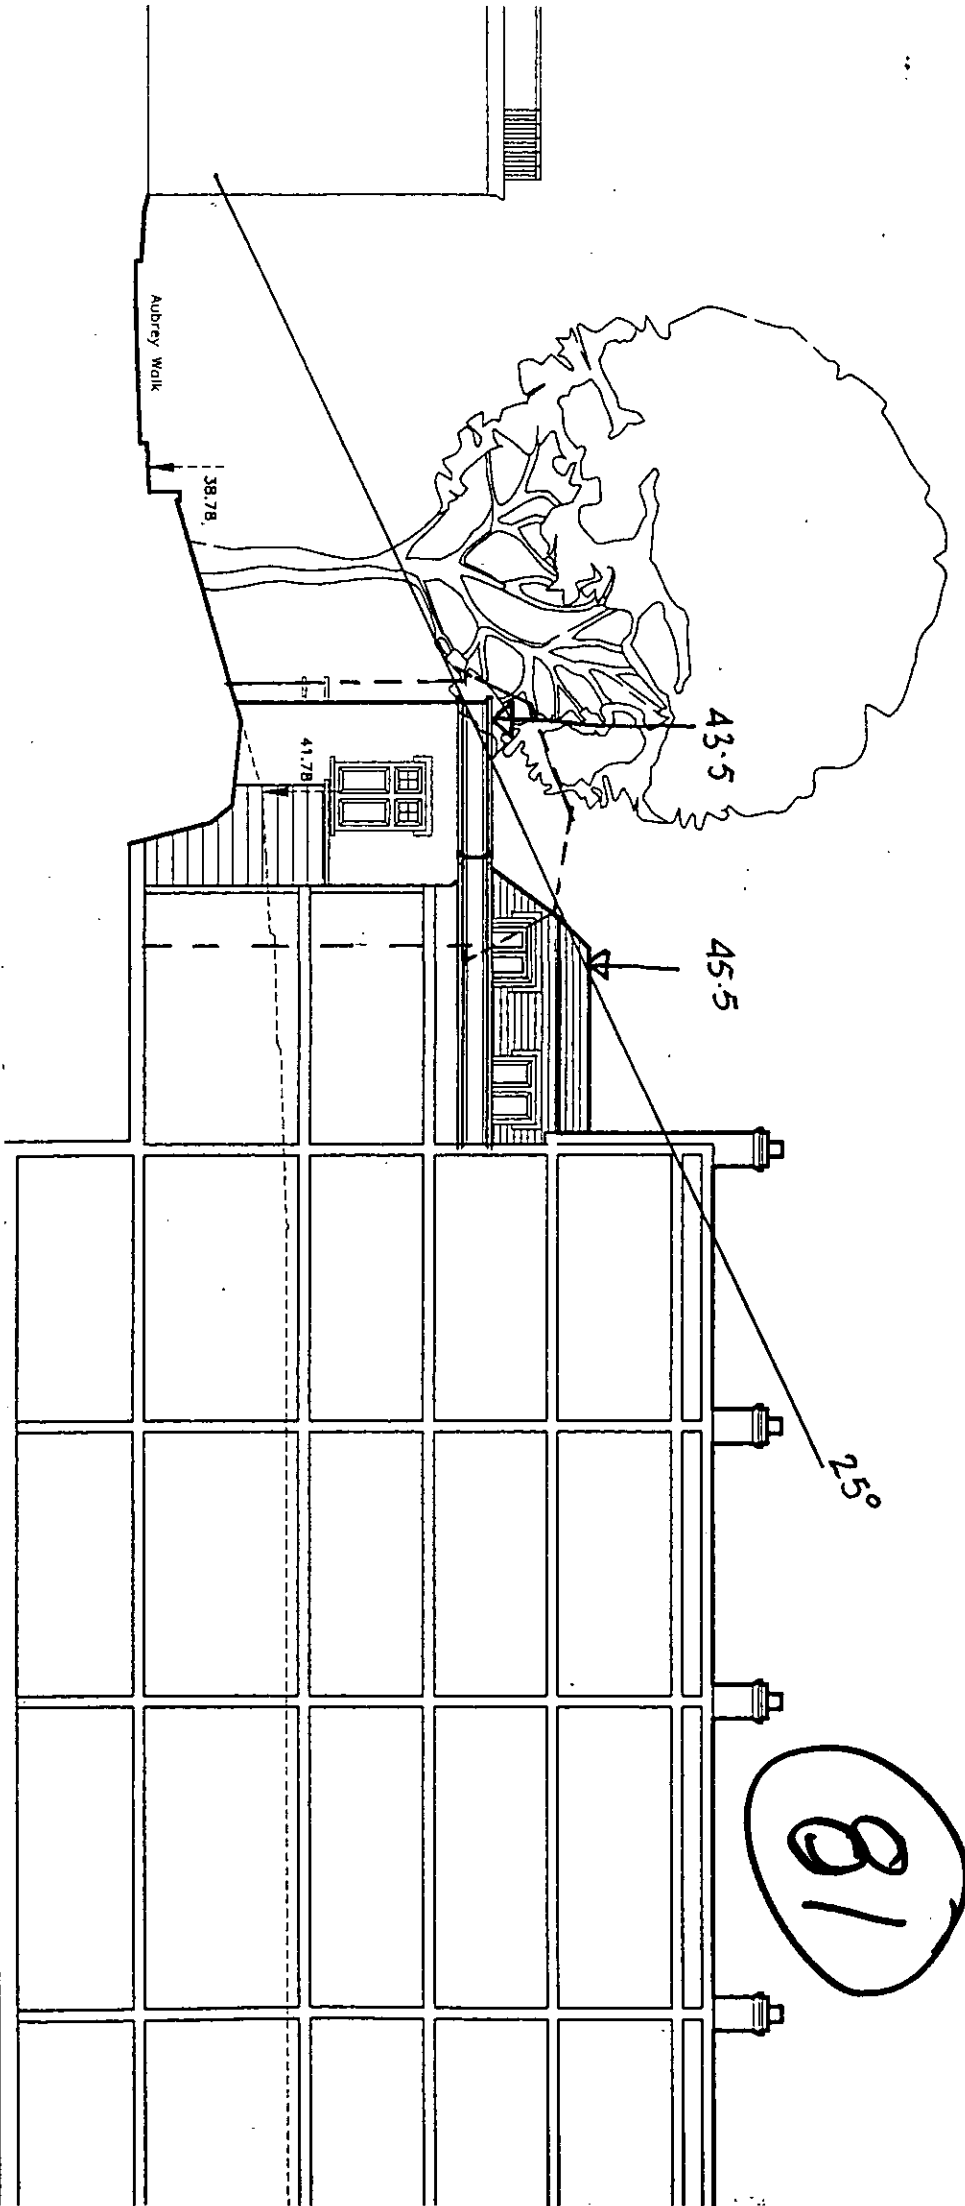

81

Detum 30,00m


1:1	0	10mm	20	30	40	50	60	70	80	90	100	110
1:100	0	1m	2	3	4	5	6	7	8	9	10	11
1:5	0	100mm	200	300	400	500	600	700	800	900	1000	1100
1:50	0	1m	2	3	4	5	6	7	8	9	10	11
1:20	0	200mm	400	600	800	1000	1200	1400	1600	1800	2000	2200
1:200	0	2m	4	6	8	10	12	14	16	18	20	22

1:1250	0	10m	20	30	40	50	60	70	80	90	100	110	120	130	140
1:2500	0	20m	40	60	80	100	120	140	160	180	200	220	240	260	280

P:990733

1:200


82

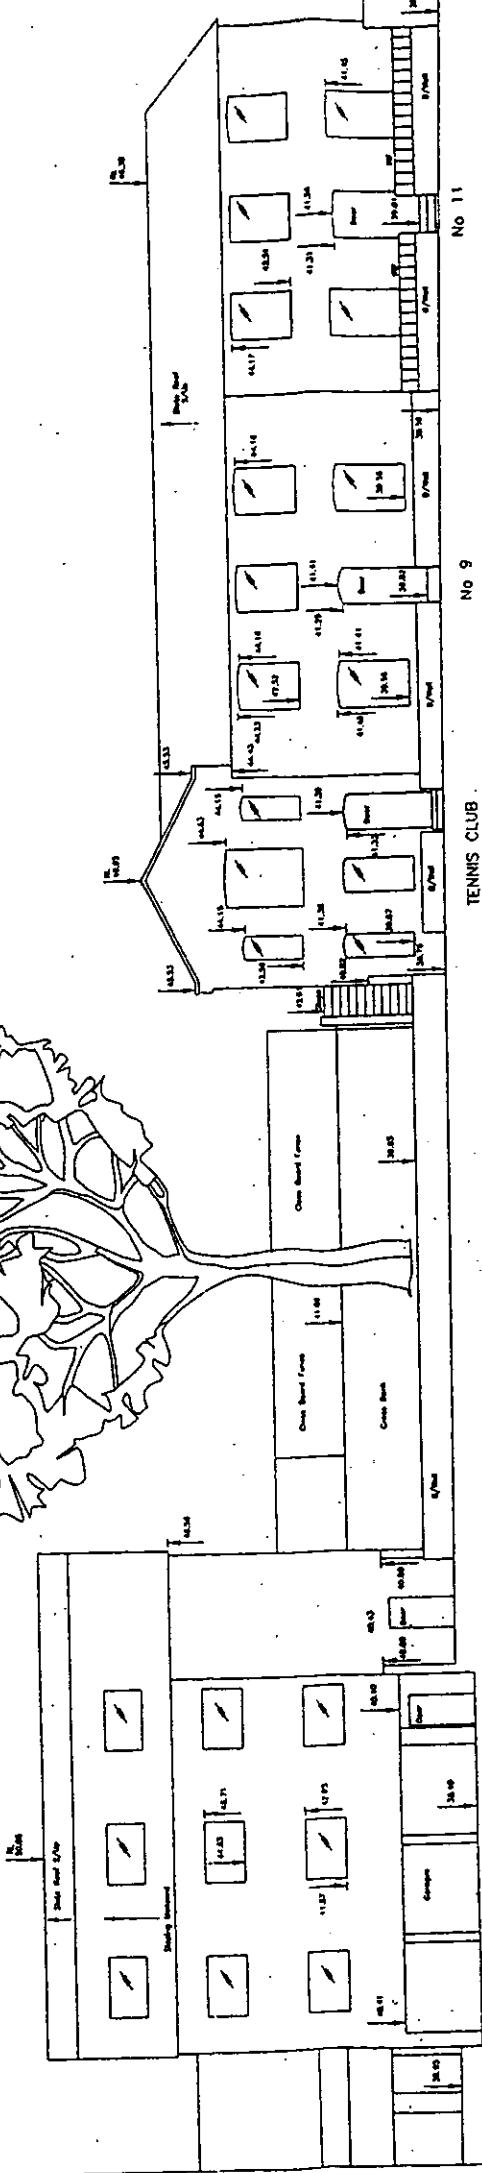

Nos 3, 5 & 7 (Flats)

AUBREY WALK ELEVATION


- 1:1
- 1:100
- 1:5
- 1:50
- 1:20
- 1:200
- 1:1250
- 1:2500

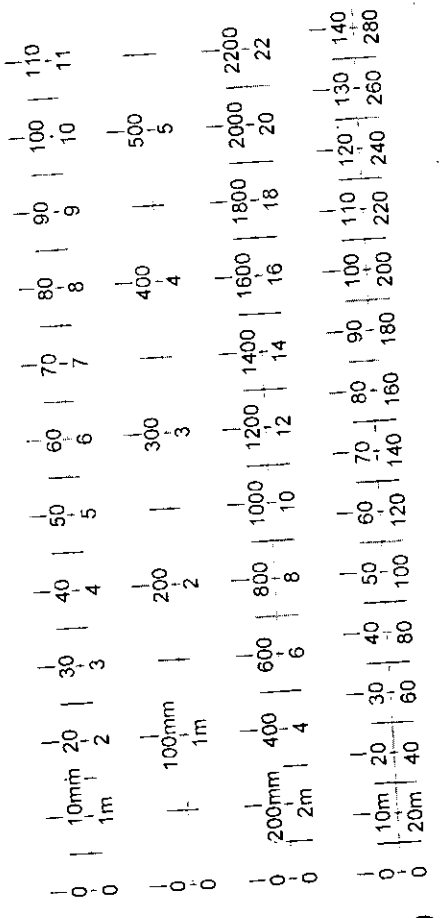

DATUM 35 000m A.O.D.

PP990733

1:200

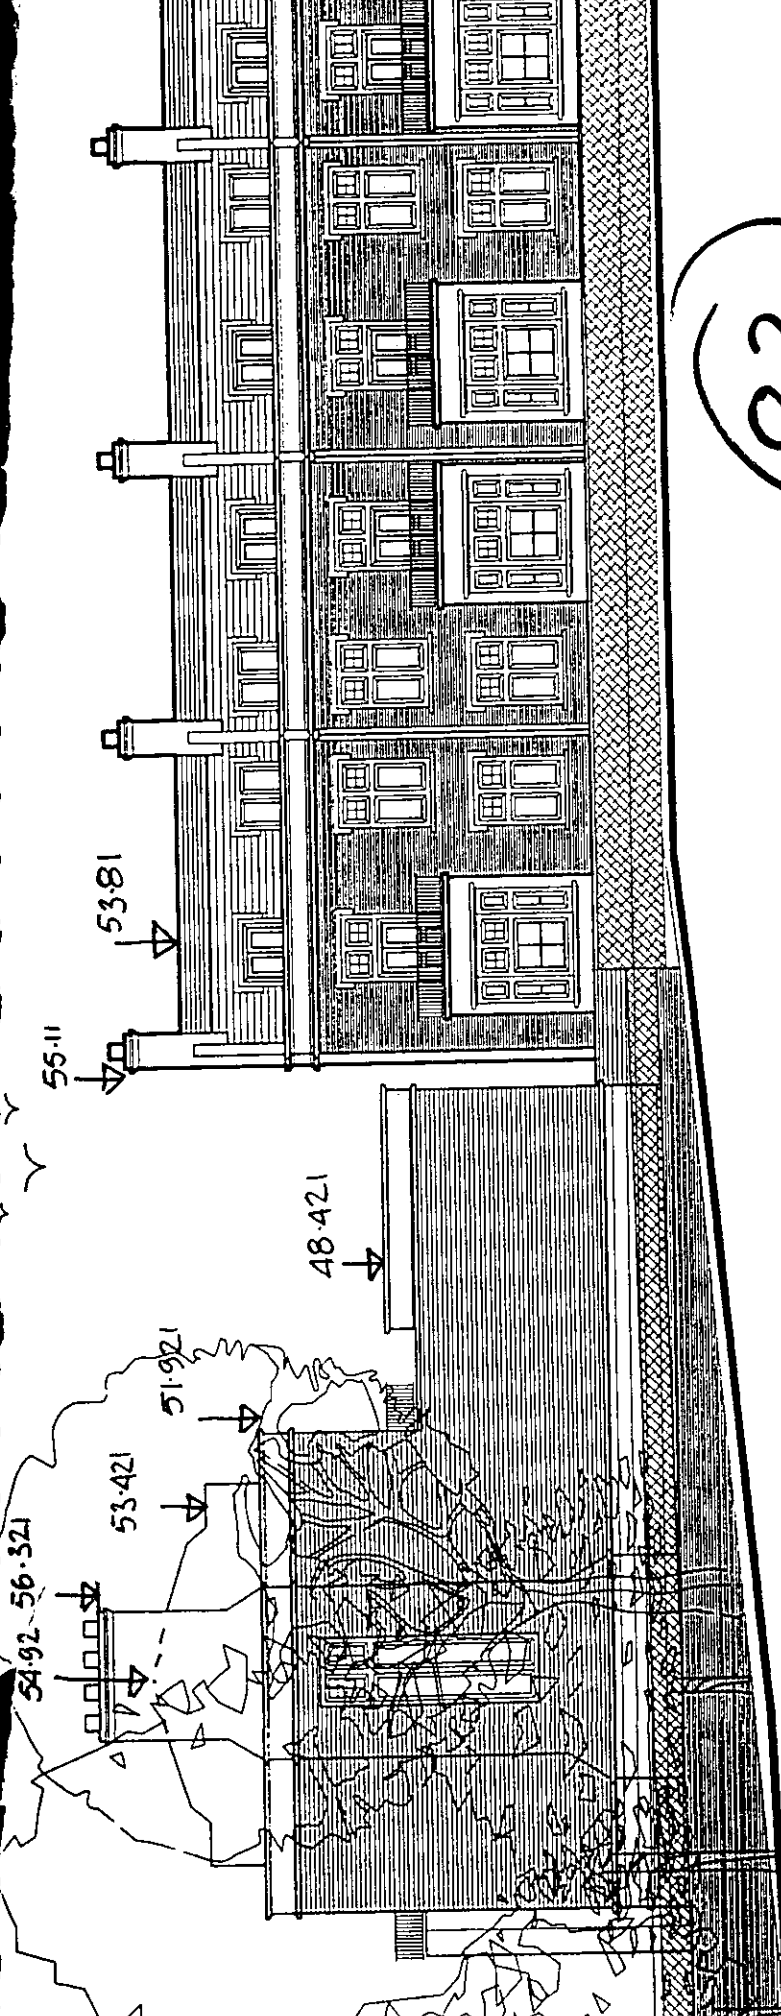


83

PP990733

1:200

EAST ELEVATION - EAST TERRACE

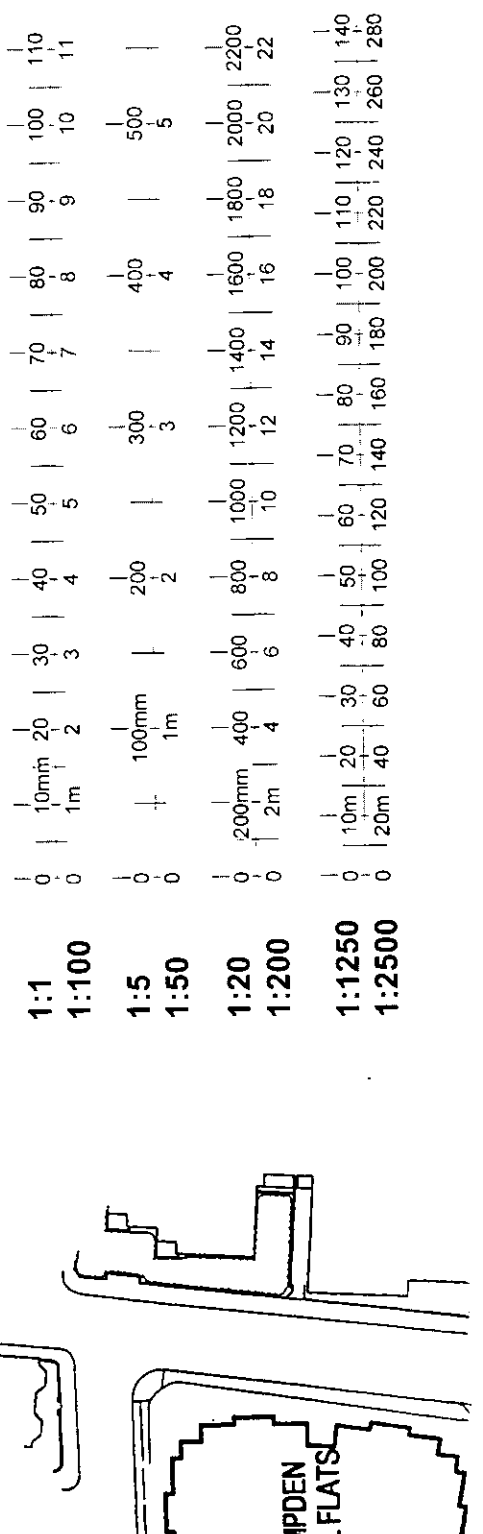

MPDEN
L FLATS

84



KENSINGTON HEIGHTS

PF990733

REVISIONS

A: Sections and keyplan updated 16/3/99.

1:200

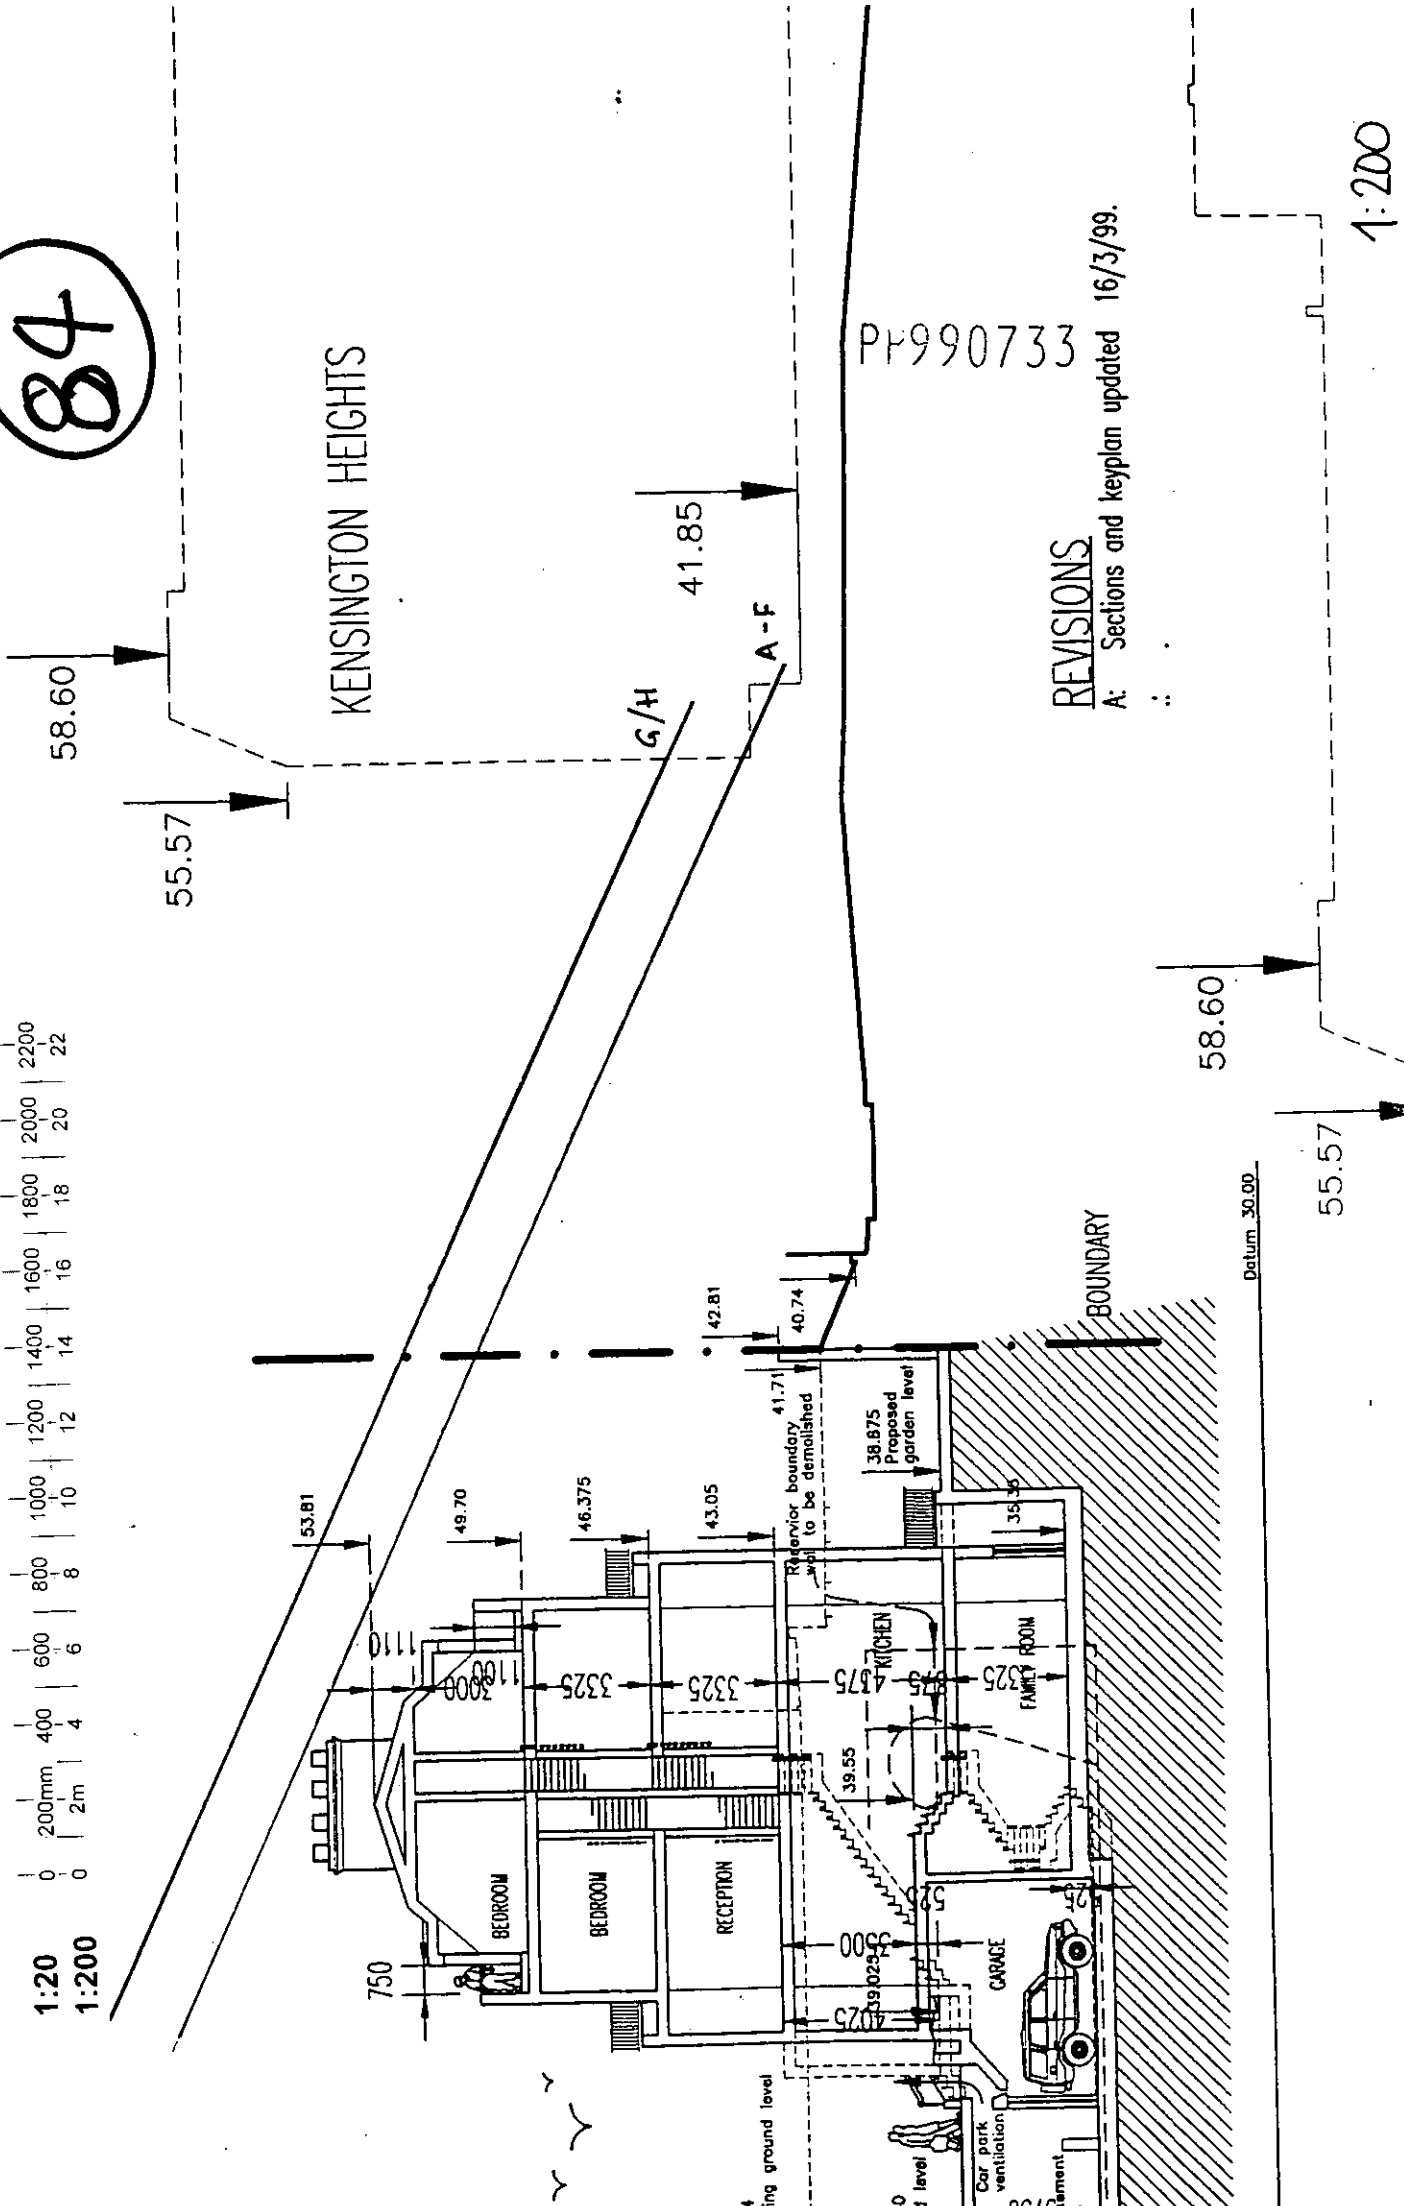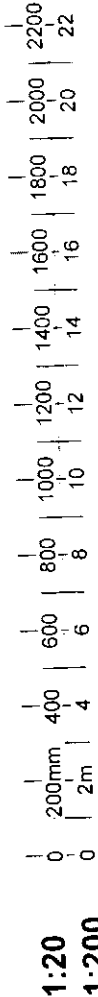

Datum 30.00

55.57

58.60

55.57

58.60

41.85

A-F

G/H

BOUNDARY

Receiver boundary 41.71 not to be demolished

38.875 Proposed garden level

FAMILY ROOM

KITCHEN

RECEPTION

BEDROOM

BEDROOM

GARAGE

Car park ventilation

Garment

44 existing ground level

50 1st level