


Datum 30.00

PP990733


1:200

SECTION E-E

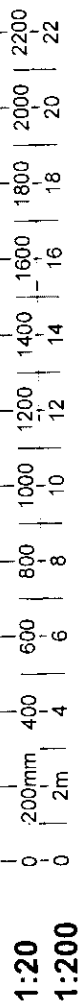



86

PP990733

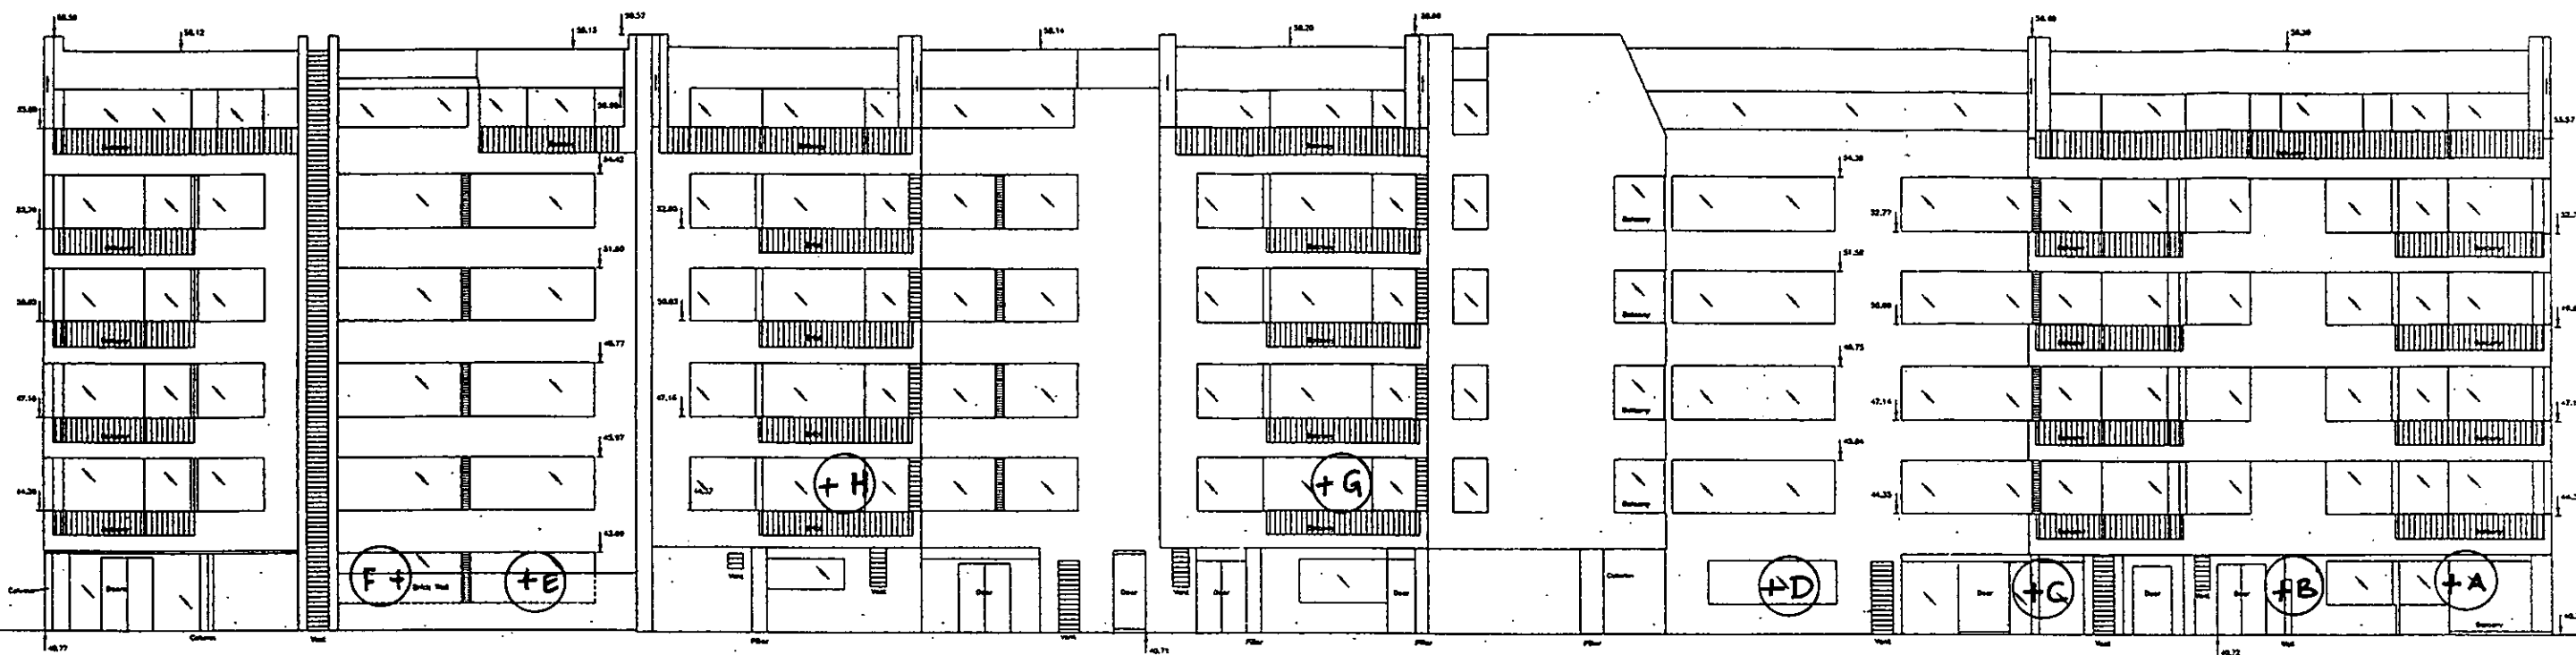


KENSINGTON HEIGHTS ELEVATION

DATUM 30.00m A.O.D.

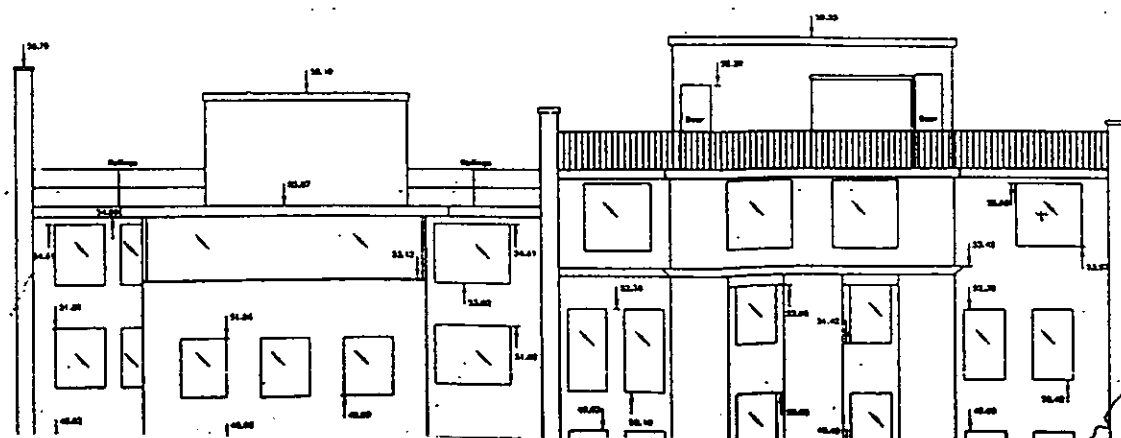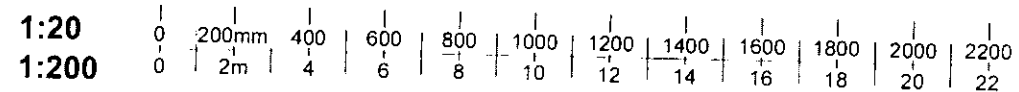

1:200

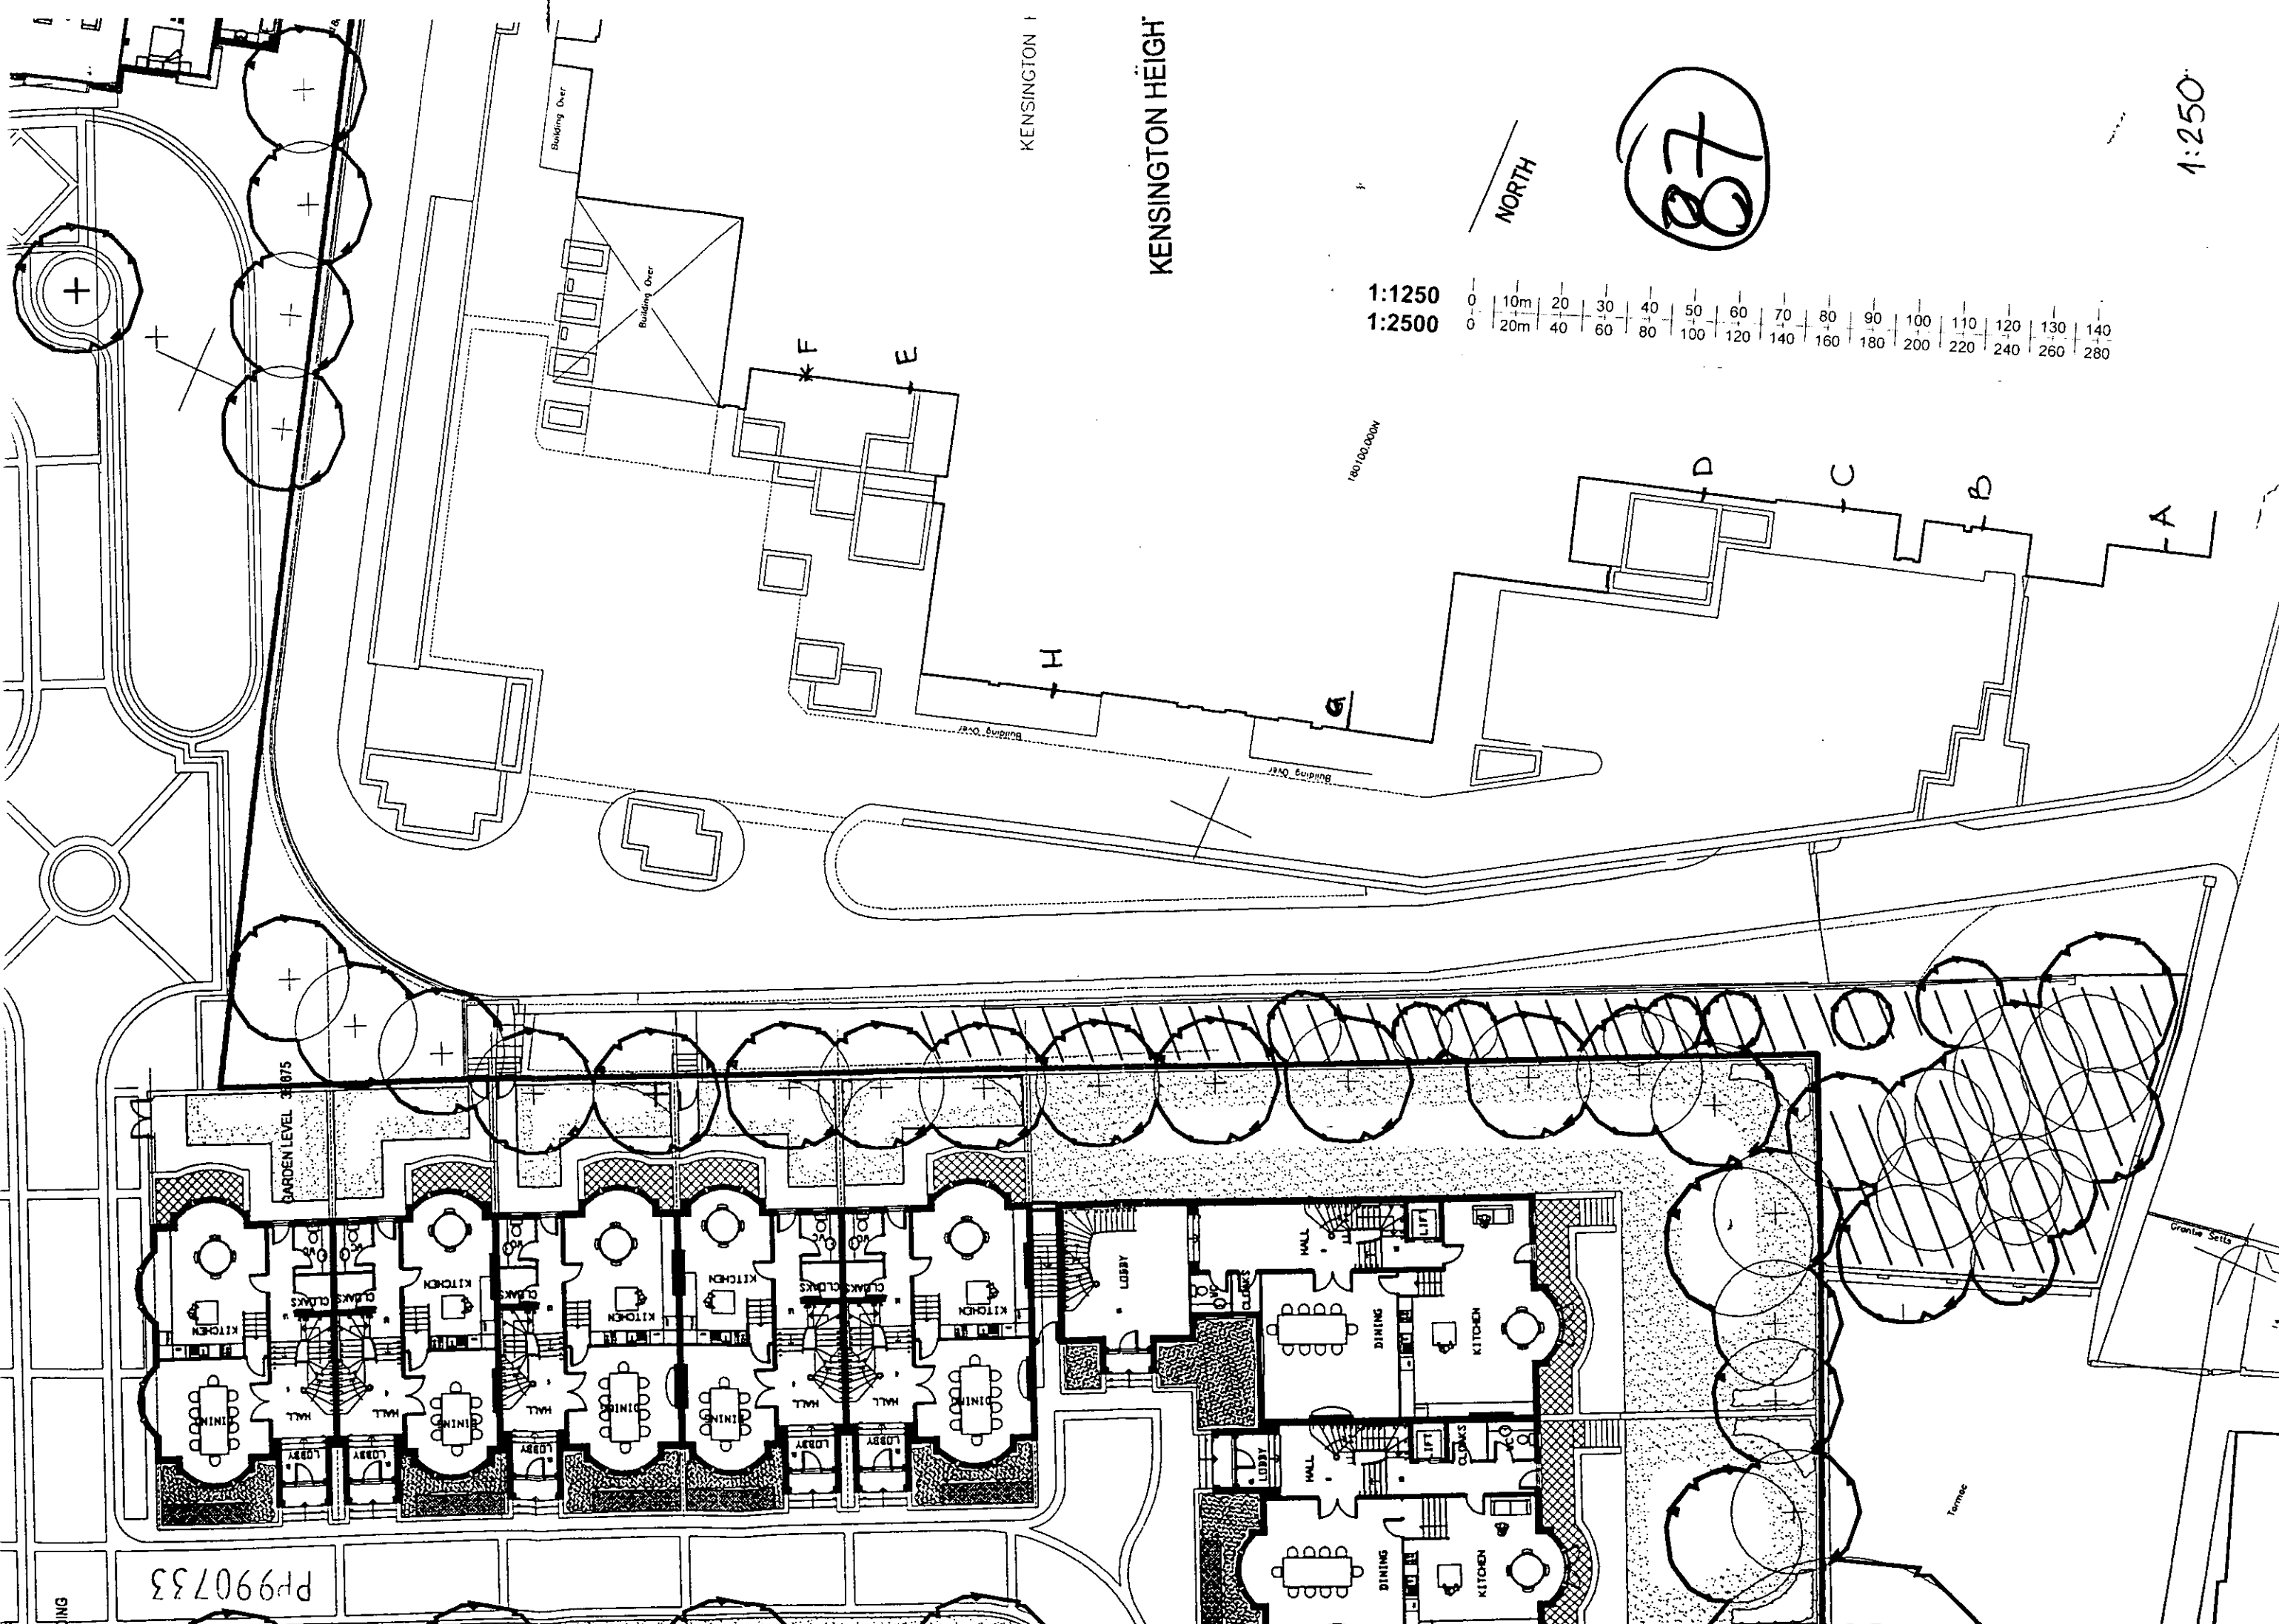


KENSINGTON I

KENSINGTON HEIGHTS

NORTH

87

1:250

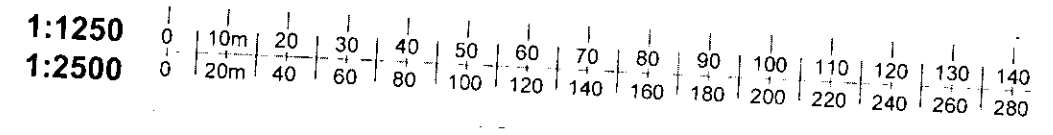

PP990733

LANDING


Granite Setts

Tarmac

1:5
1:50

0 100mm 200 300 400 500

0 1m 2 3 4 5

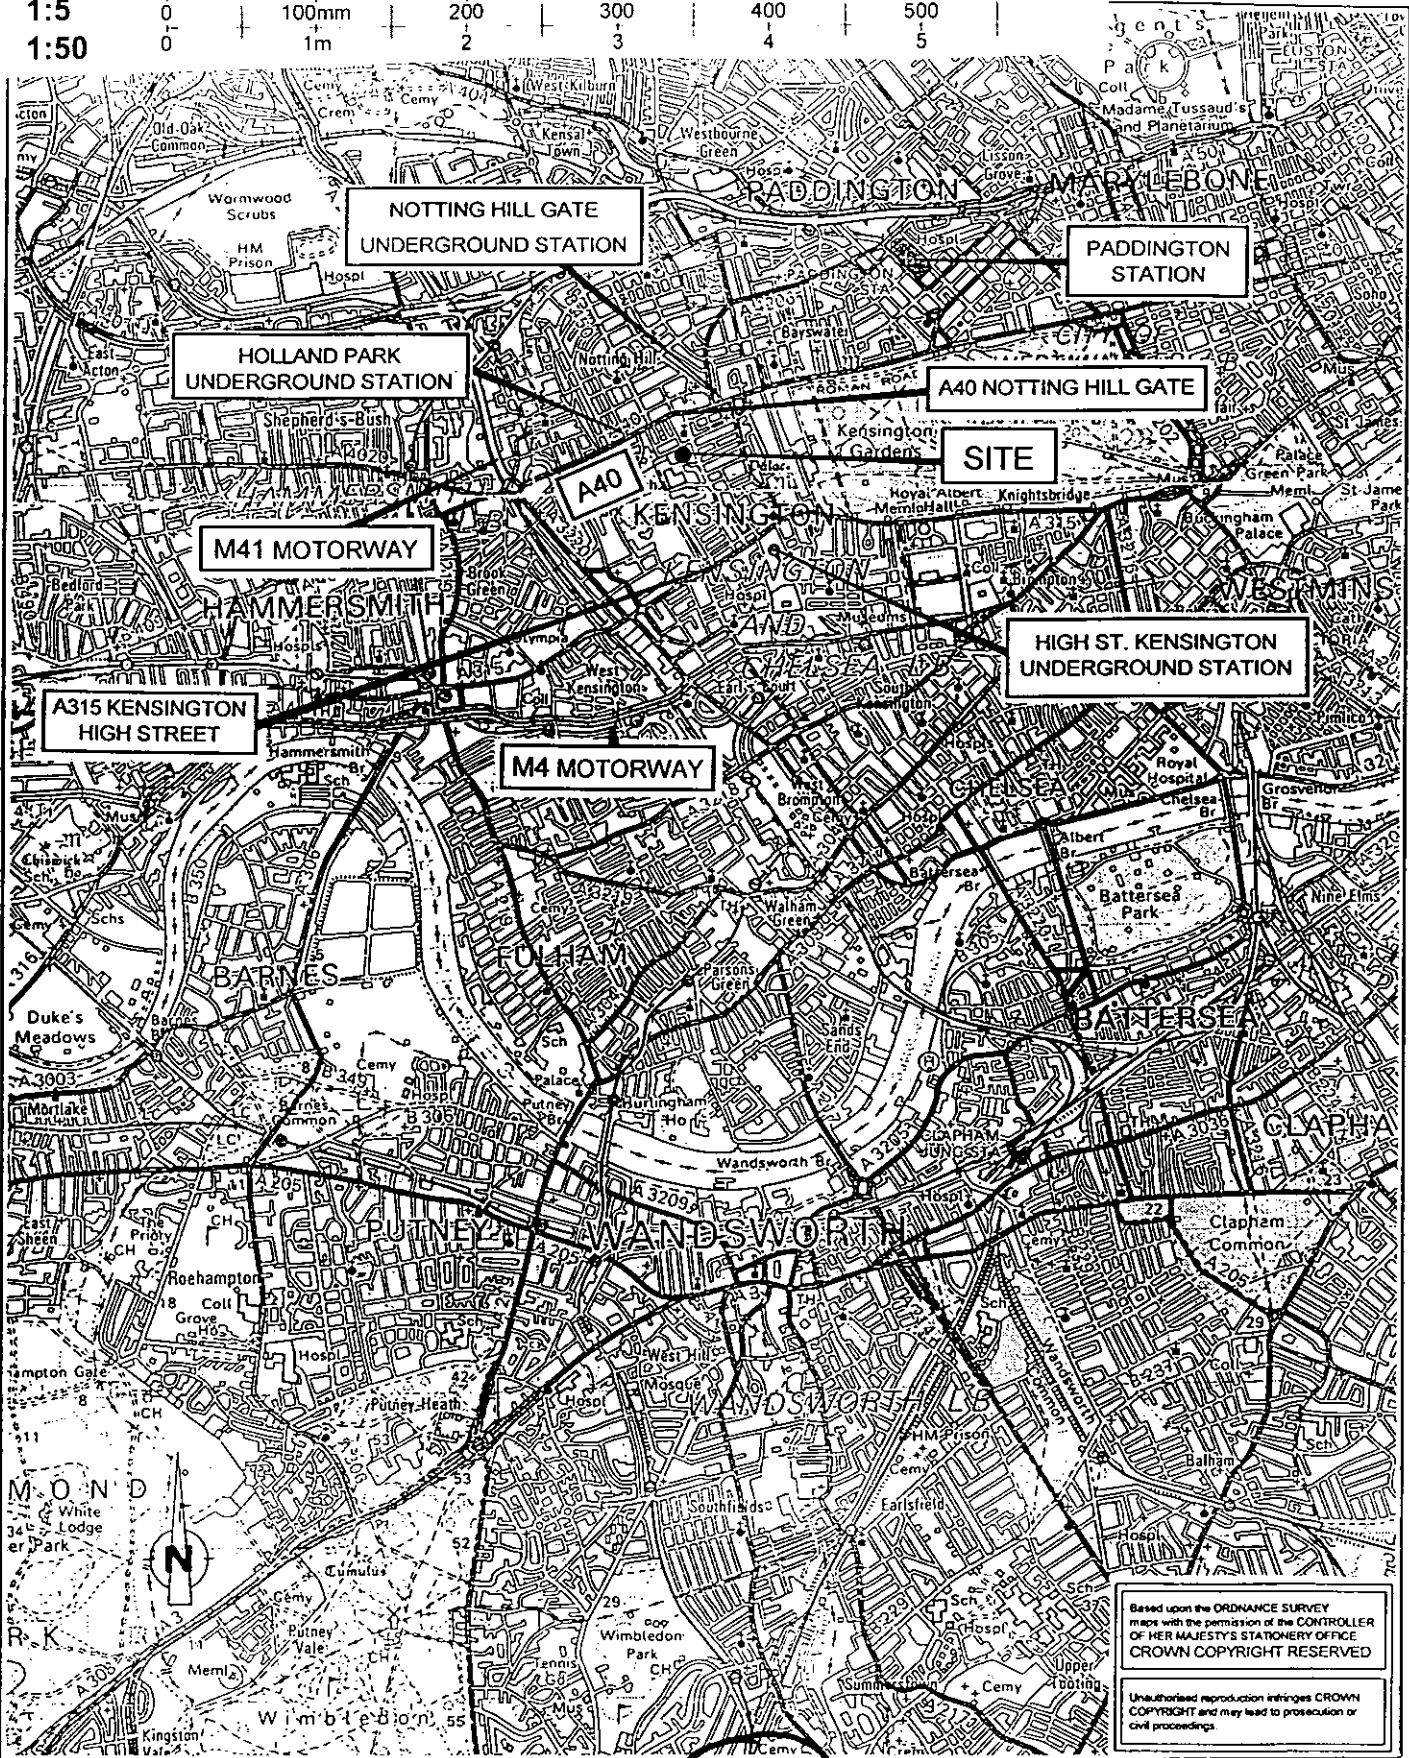



Based upon the ORDNANCE SURVEY maps with the permission of the CONTROLLER OF HER MAJESTY'S STATIONERY OFFICE CROWN COPYRIGHT RESERVED

Unauthorized reproduction infringes CROWN COPYRIGHT and may lead to prosecution or civil proceedings.

TITLE		Campden Hill Reservoir			
LOCATION PLAN					
DRAWN BY	CHECKED BY	TRACED BY	DATE	SCALE	REF
JCB	SW	TH	AUG 1998	1:50,000	FIGURE 1
DRWG NO		REV			
10145/03		A			

Tucker Parry Knowles Partnership
 Transportation & Infrastructure Consultants
 3 London Road, Newbury, Berkshire RG14 1JL
 Tel: 01635 31440 - Fax: 01635 37268 - Email: inmail@tpk.co.uk

1:5
1:50

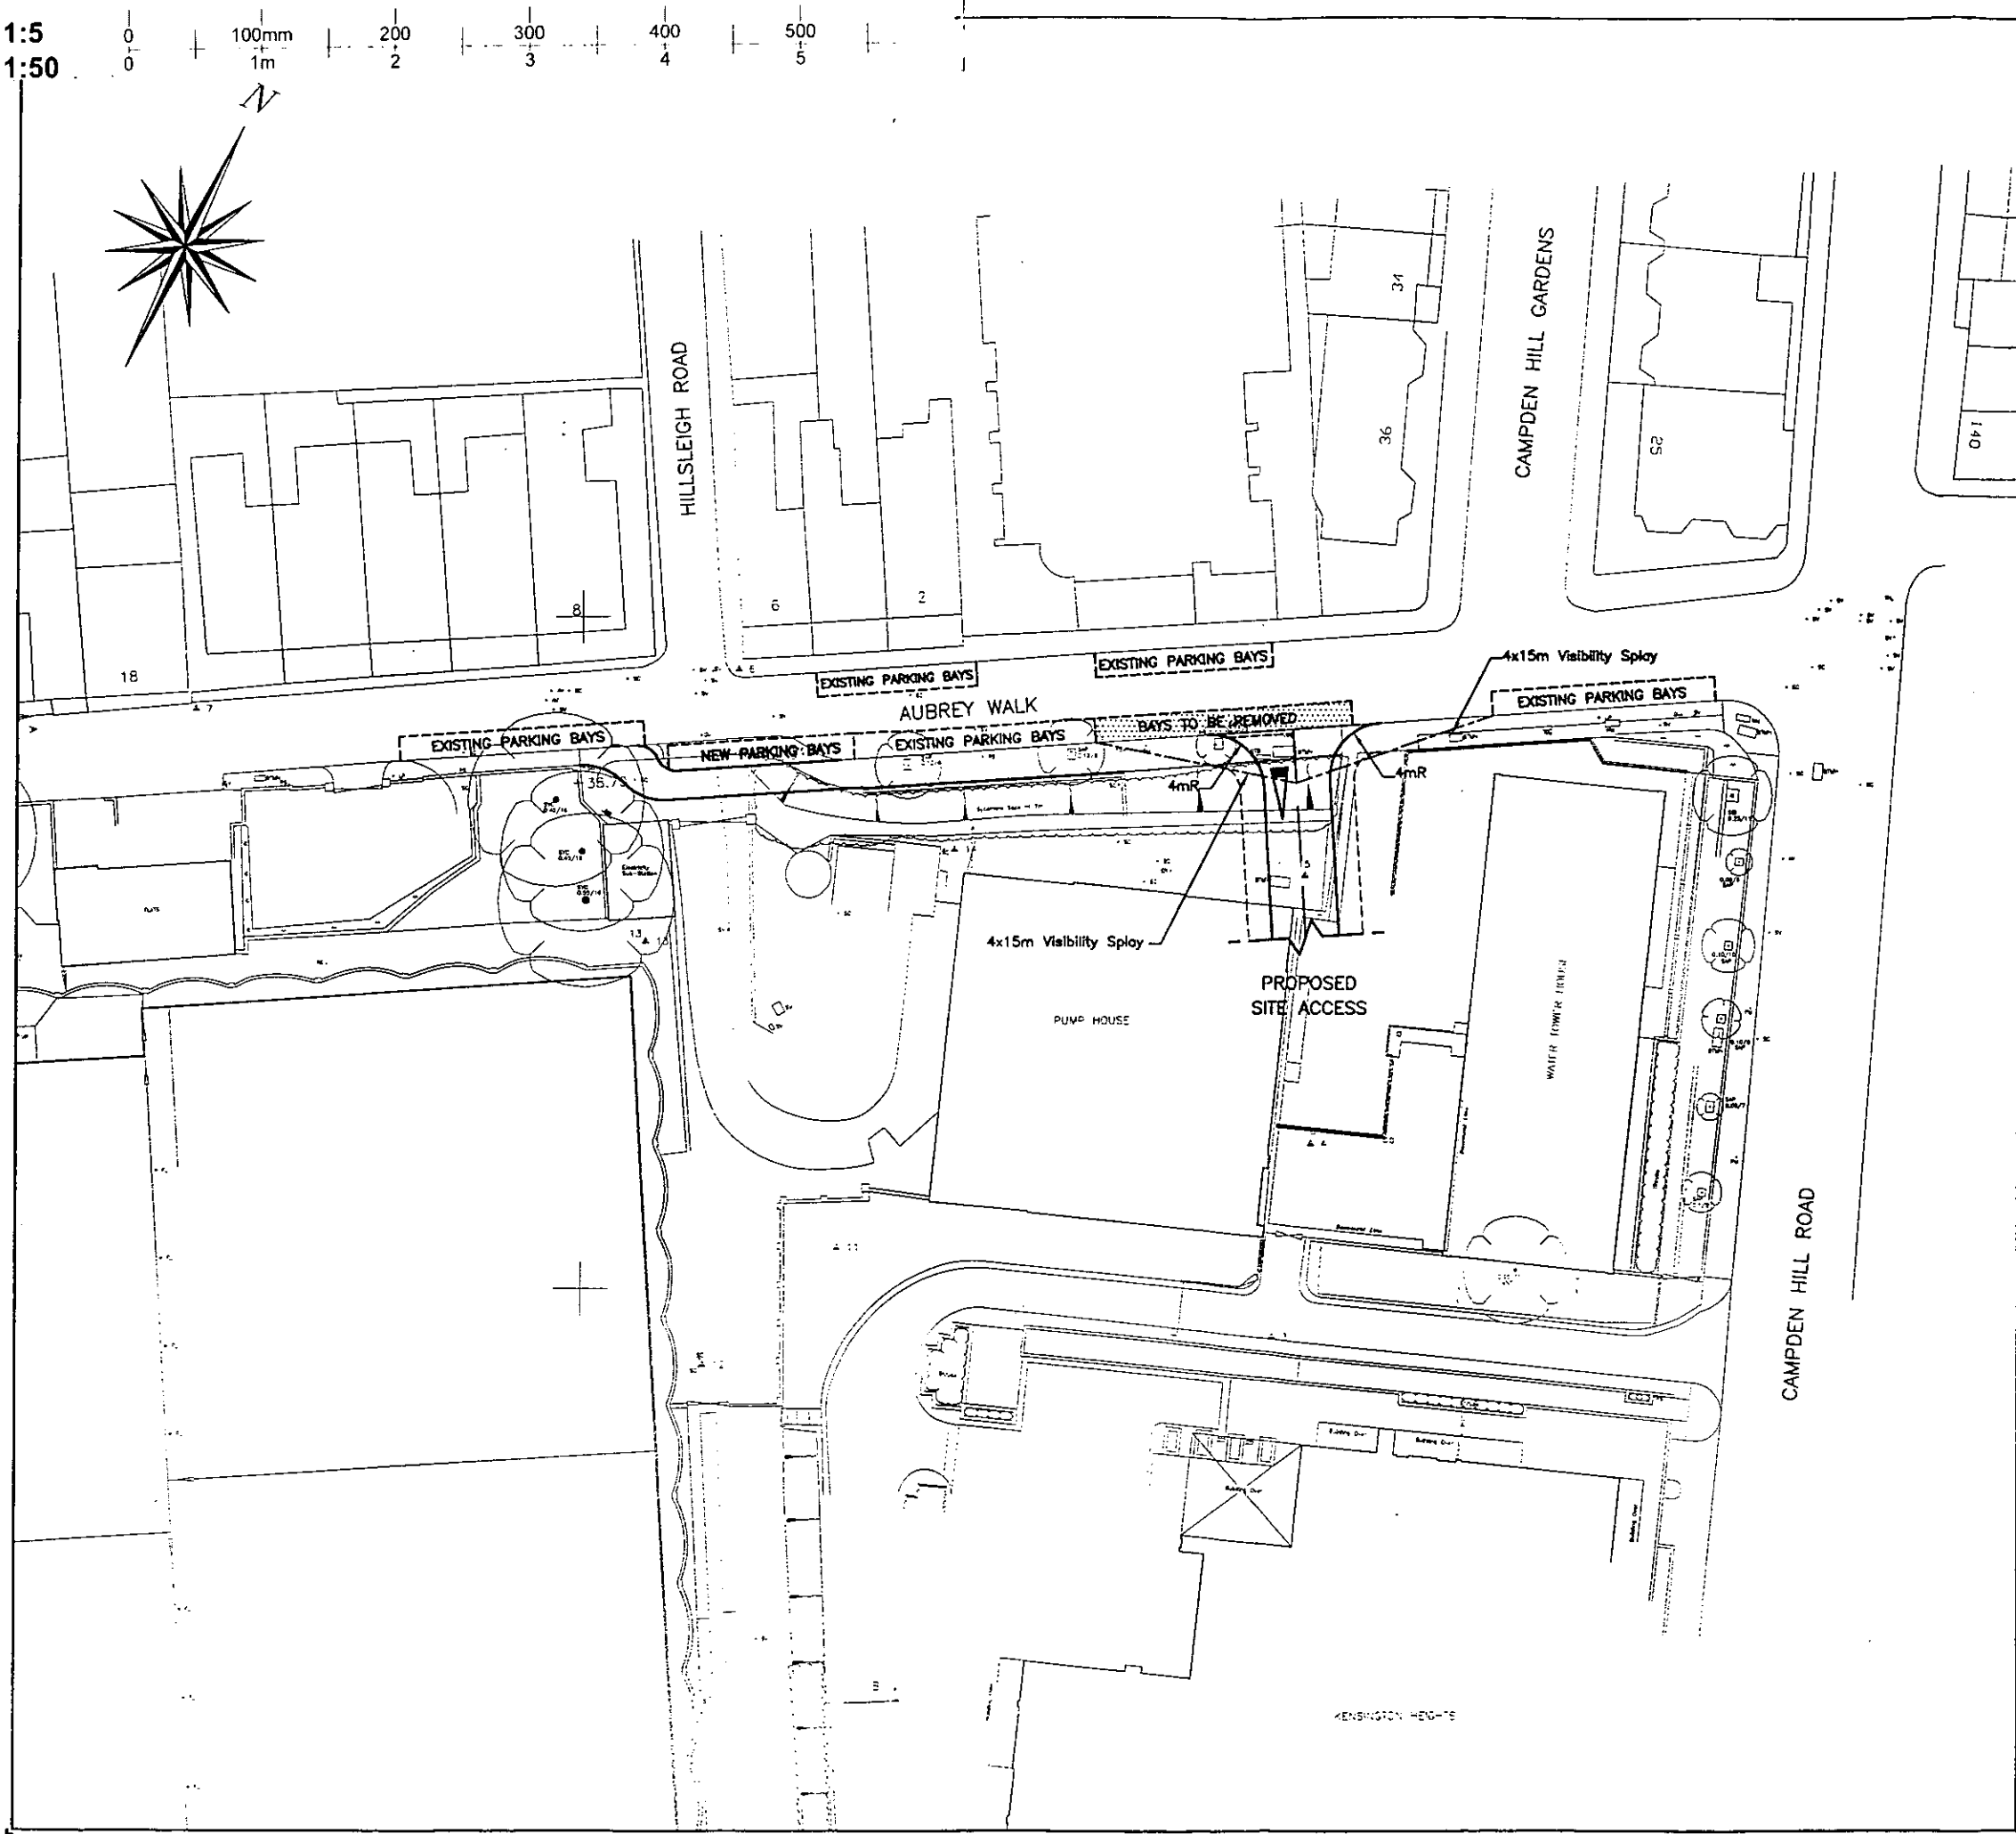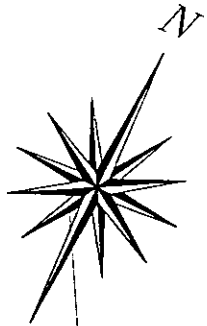

PP990733

89

R.B.K.& C.
TOWN PLANNING
22 MAR 1999
RECEIVED

REV	DESCRIPTION	DATE	NAME
A	New parking bays and footway added	March 99	DJG

tpk

Tucker Pary Knowles Partnership
 Transportation & Infrastructure Consultants
 3 London Road, Newbury RG14 1JL
 Tel: 01635 31440 - Fax: 01635 37268
 Email: inmail@tpk.co.uk

PROJECT
Campden Hill Reservoir

DRAWING TITLE
PROPOSED SITE ACCESS

CLIENT
St. James Homes Ltd.

SCALE: 1:500 DATE: OCT 98

DRAWN BY: DJG CHECKED BY: *sw* FILE REF: 10145_19

DRWG NUMBER: 10145/19 REVISION: A

FIGURE 8

Campden Hill Reservoir, Kensington, Greater London, 1998

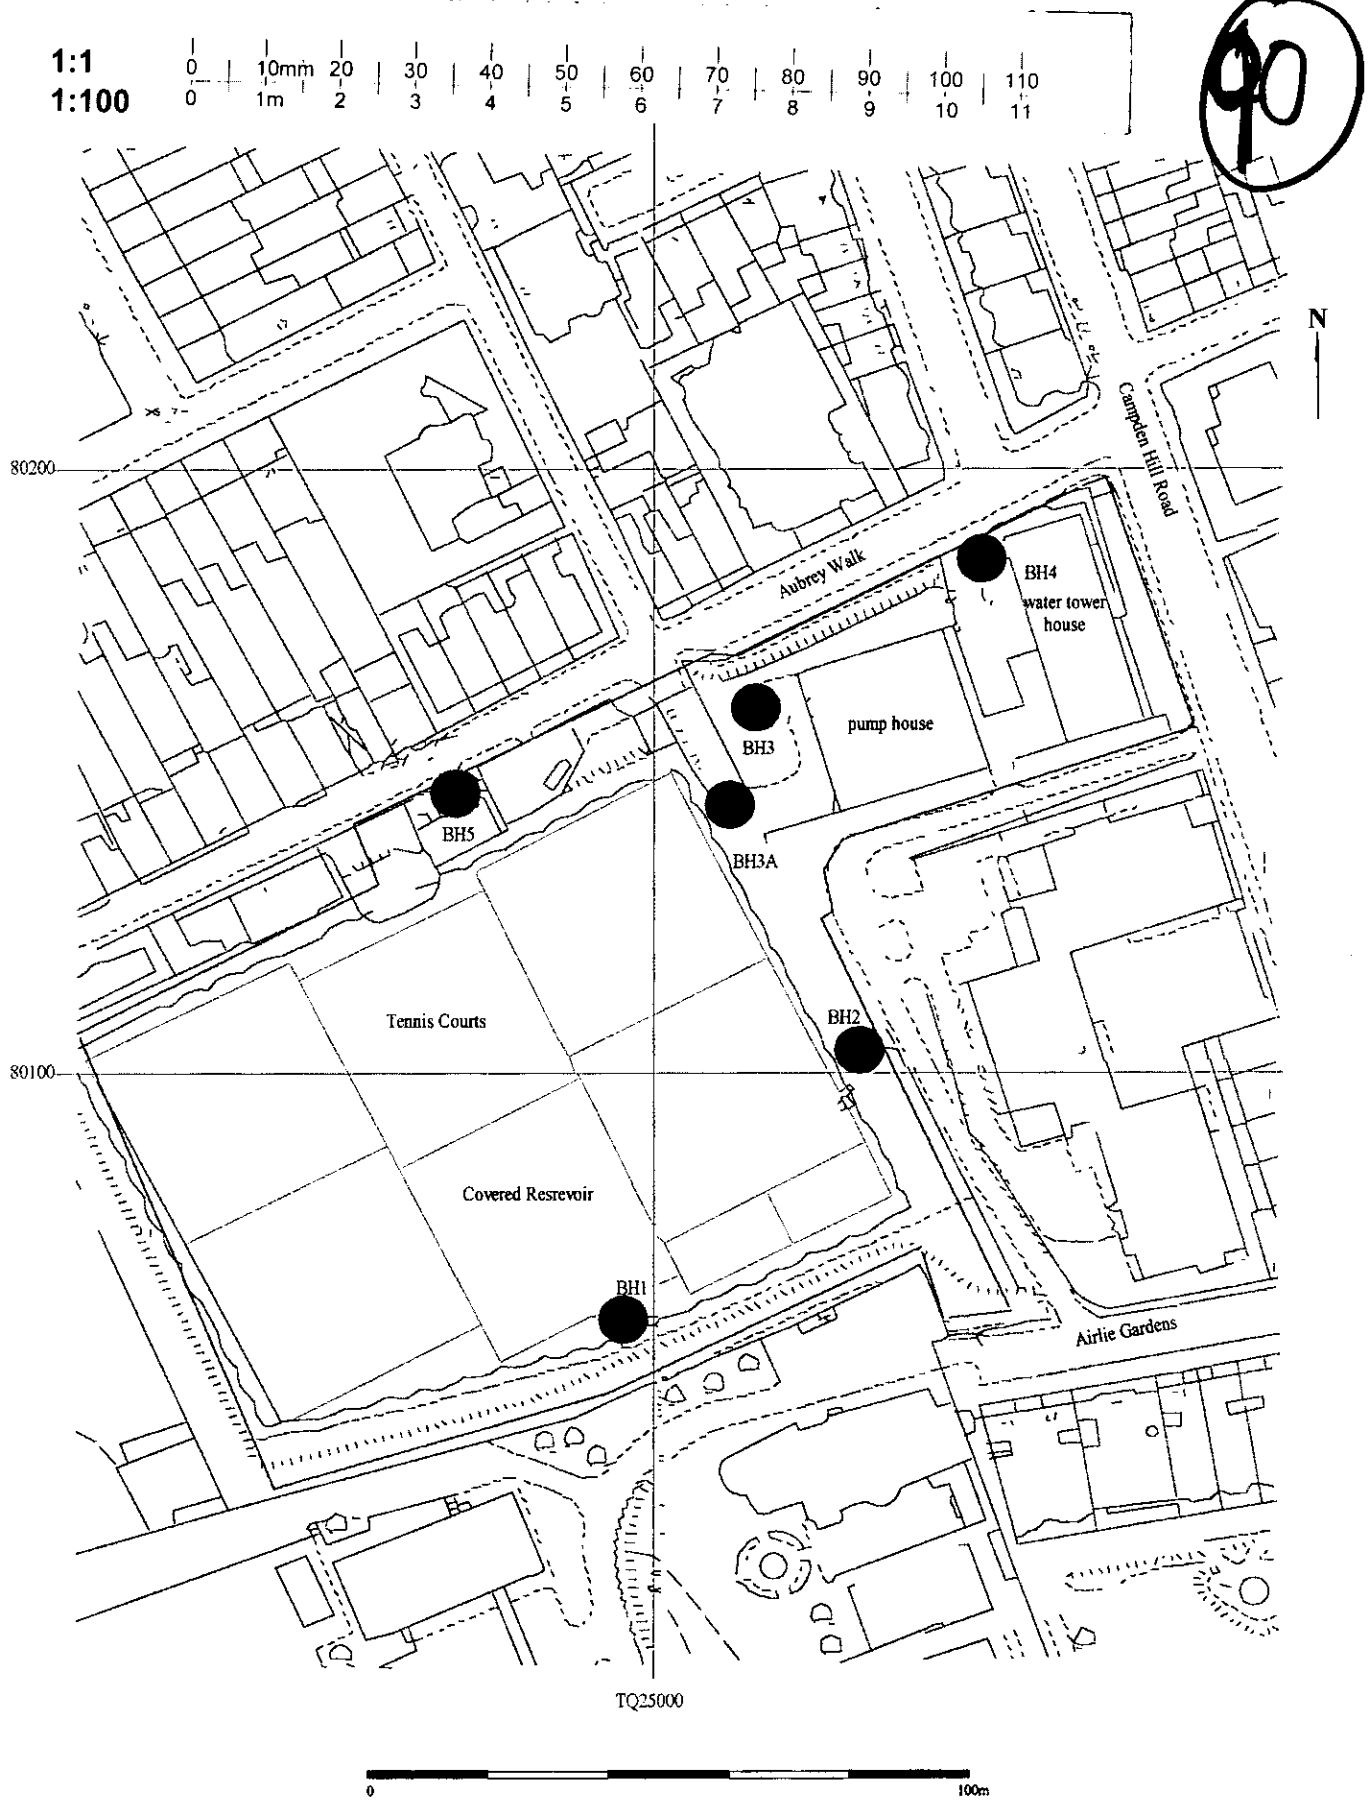


Figure 2. Location of application area showing current use and location of boreholes.

Campden Hill Reservoir, Kensington, Greater London, 1998

91

1:1
1:100

0	10mm	20	30	40	50	60	70	80	90	100	110
0	1m	2	3	4	5	6	7	8	9	10	11


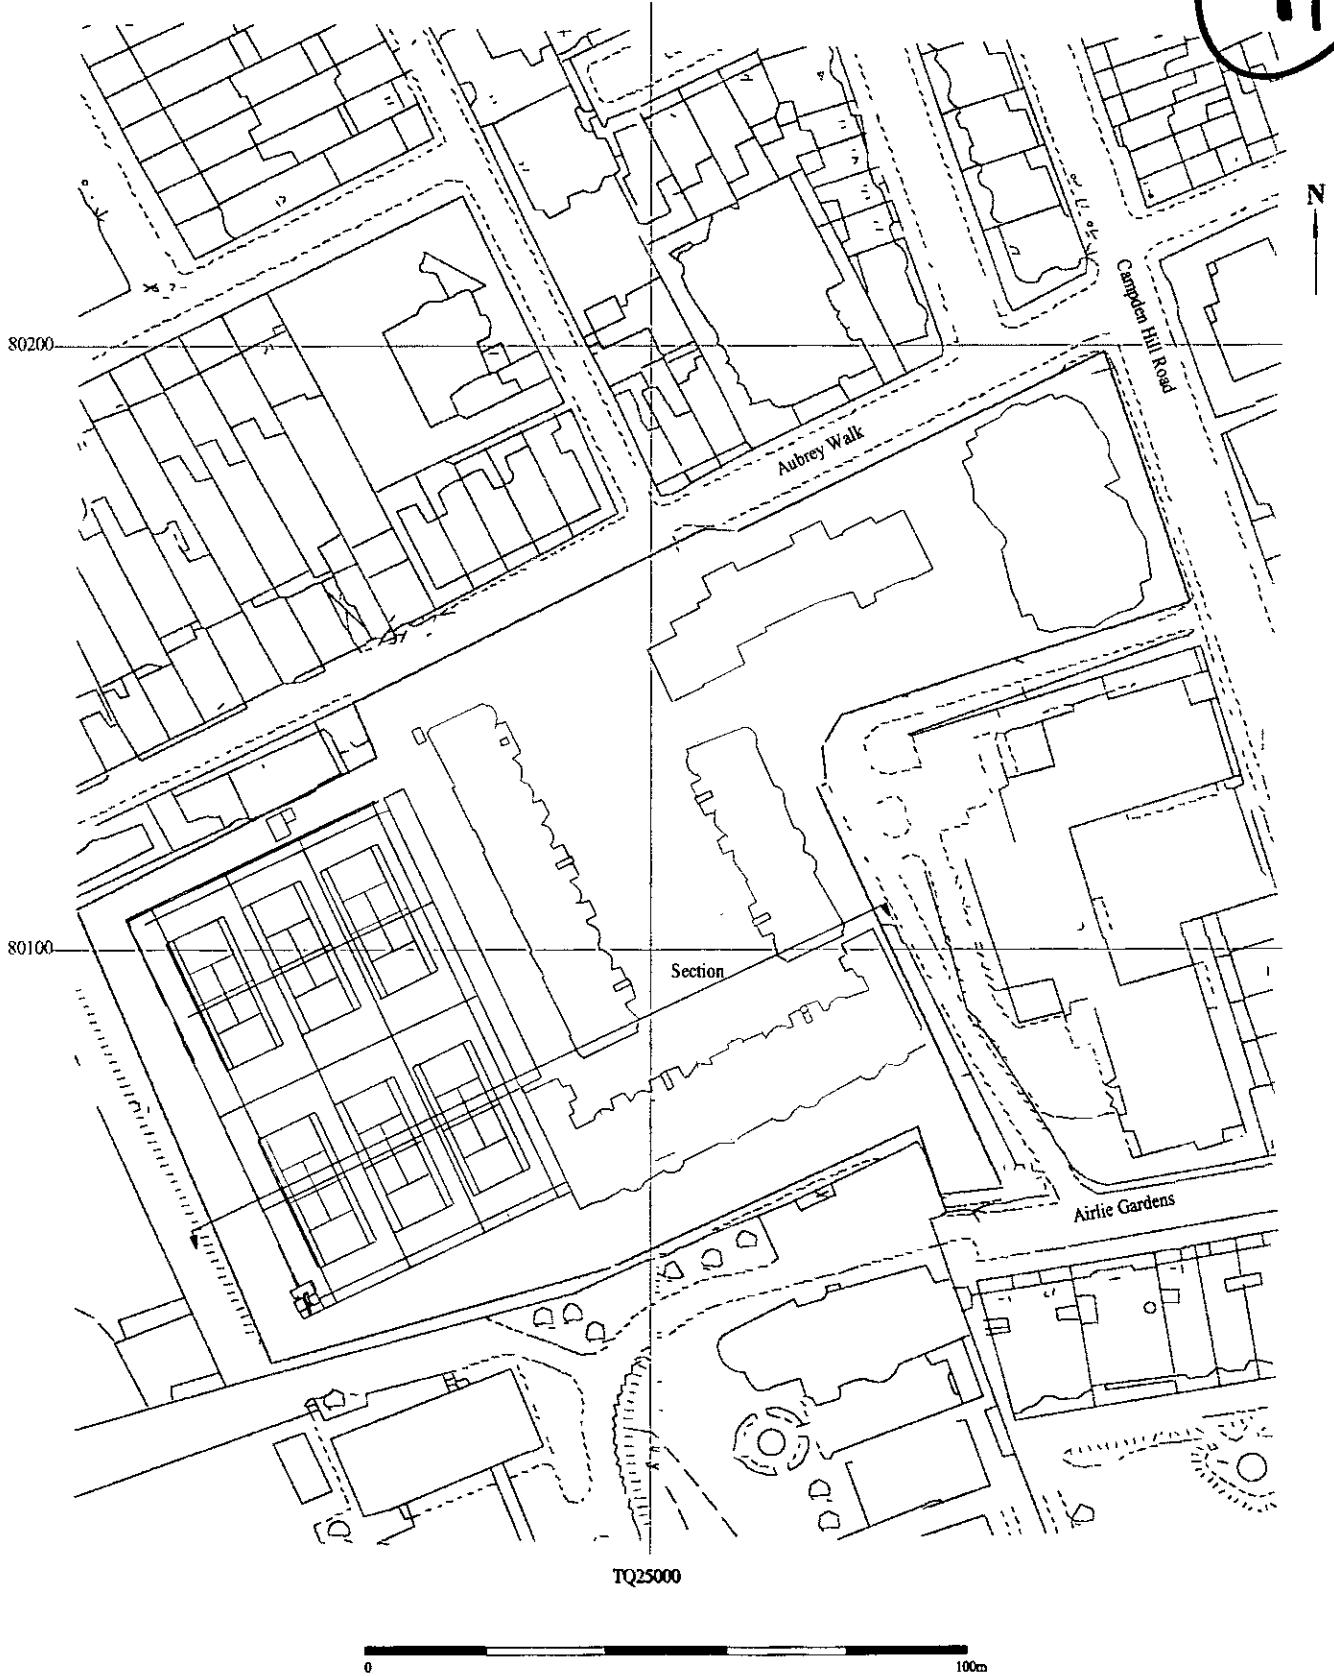


Figure 3. Plan of application area showing development proposals and location of section.

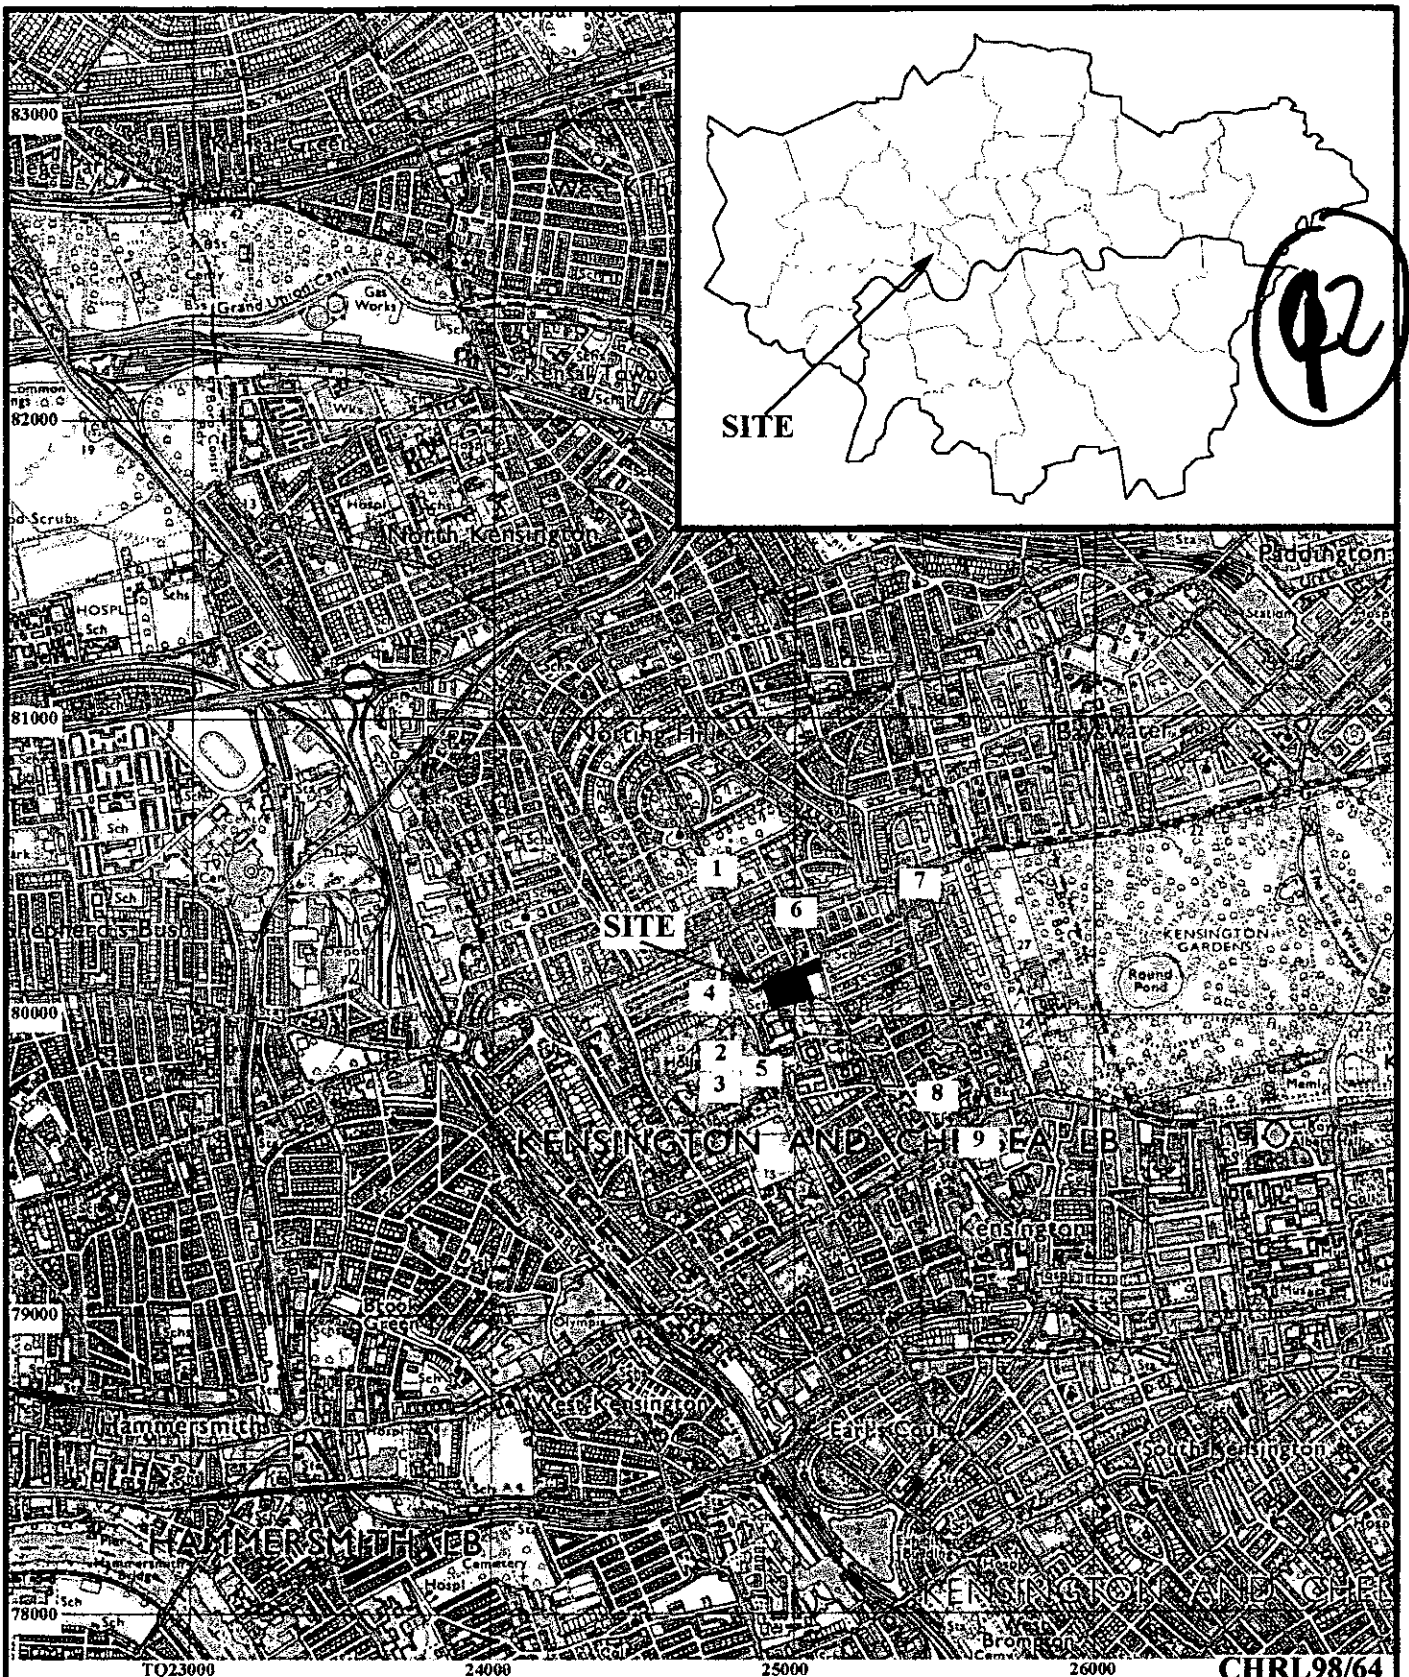

**Campden Hill Reservoir, Kensington,
Greater London, 1998**

Figure 1. Location of site within Kensington and
Greater London showing SMR entries.

Reproduced from Ordnance Survey Pathfinder 1175 TQ27/37
and 1159 TQ28/38 1:25000



Ordnance Survey Licence AL52324A0001

T H A M E S V A L L E Y

ARCHAEOLOGICAL

S E R V I C E S

1:1250	0	10m	20	30	40	50	60	70	80	90	100	110	120	130	140
1:2500	0	20m	40	60	80	100	120	140	160	180	200	220	240	260	280

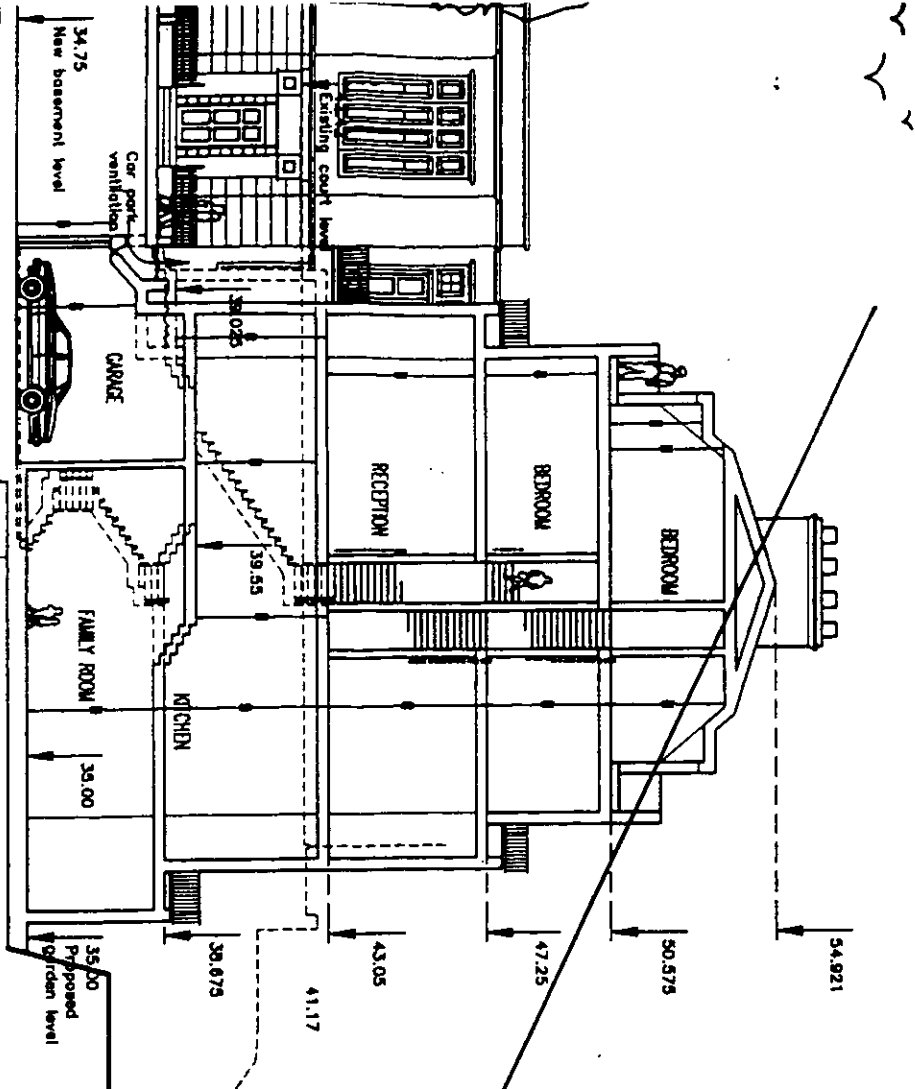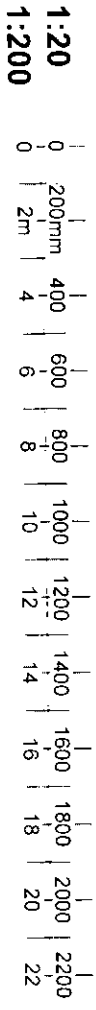

BOUNDARY

30.00m

(93)

25°


THORPE LODGE
HOLLAND PARK SCHOOL

Datum: 30.00m

1:200

1:1	0	10mm	20	30	40	50	60	70	80	90	100	110			
1:100	0	1m	2	3	4	5	6	7	8	9	10	11			
1:5	0	100mm	1m	200	300	400	500								
1:20	0	200mm	400	600	800	1000	1200	1400	1600	1800	2000	2200			
1:200	0	2m	4	6	8	10	12	14	16	18	20	22			
1:1250	0	10m	20	30	40	50	60	70	80	90	100	110	120	130	140
1:2500	0	20m	40	60	80	100	120	140	160	180	200	220	240	260	280

94

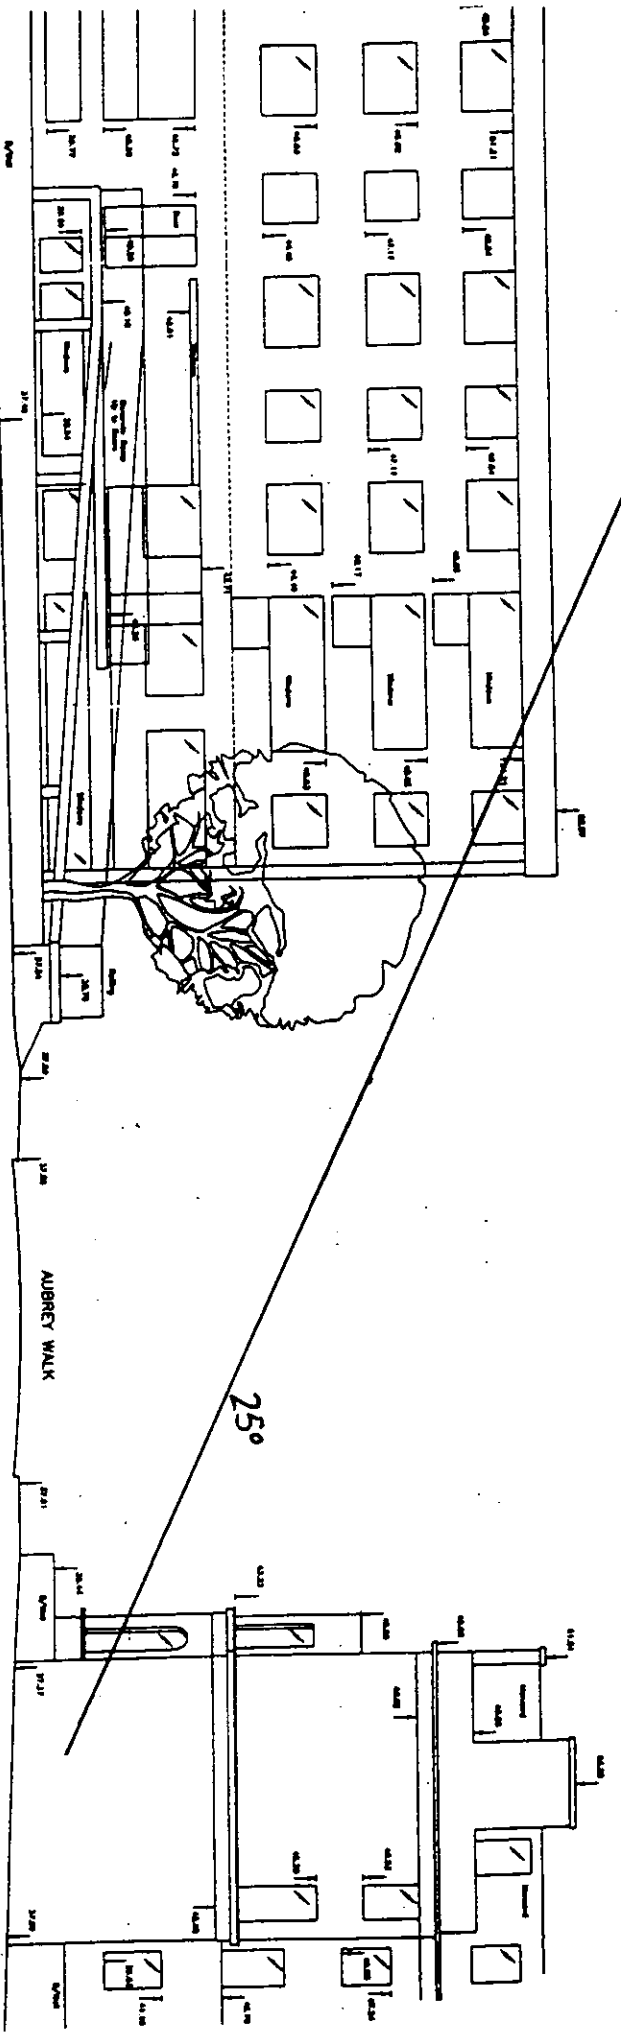


WATER TOWER HOUSE

No 25 CAMPDEN HILL GARDENS


CAMPDEN HILL ROAD ELEVATION

1:200

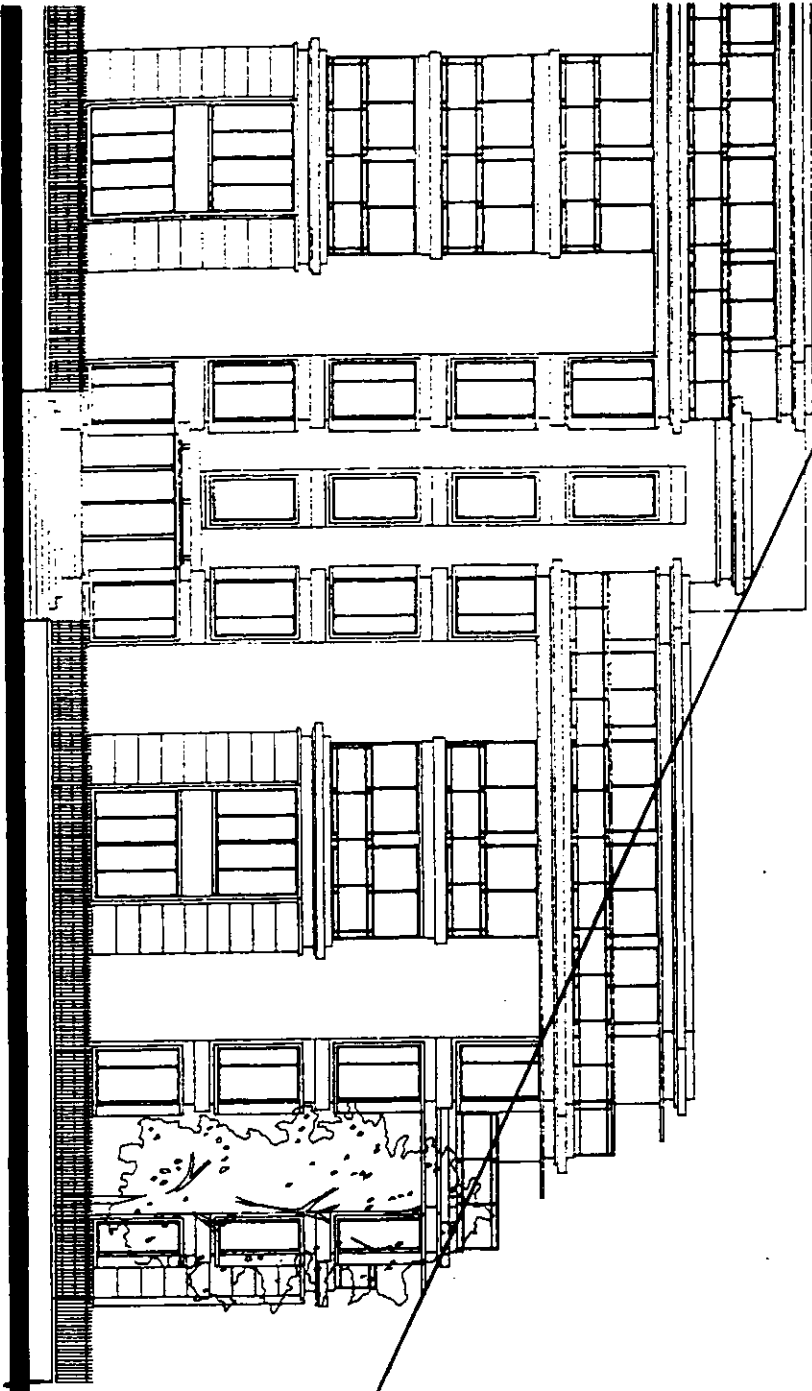


1:1	0	10mm	20	30	40	50	60	70	80	90	100	110			
1:100	0	1m	2	3	4	5	6	7	8	9	10	11			
1:5	0	100mm	1m	200	300	400	500								
1:20	0	200mm	400	600	800	1000	1200	1400	1600	1800	2000	2200			
1:200	0	2m	4	6	8	10	12	14	16	18	20	22			
1:1250	0	10m	20	30	40	50	60	70	80	90	100	110	120	130	140
1:2500	0	20m	40	60	80	100	120	140	160	180	200	220	240	260	280


95

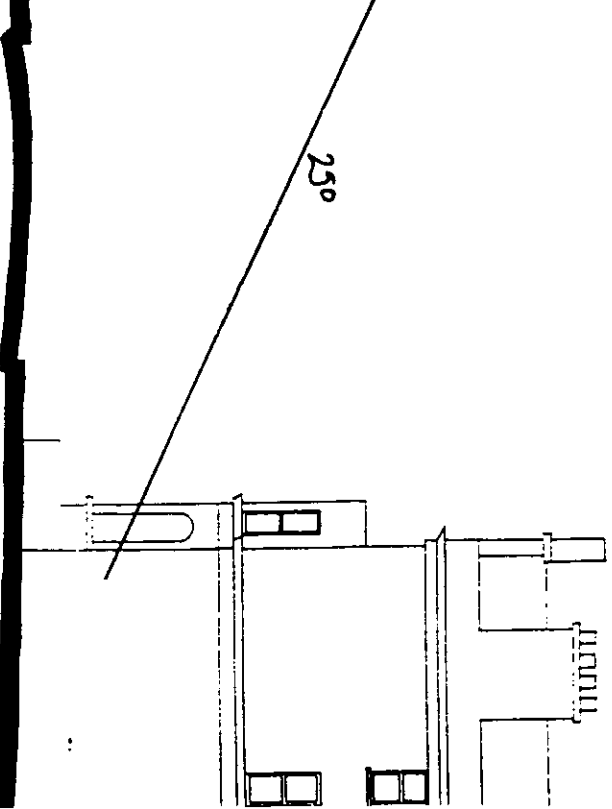

1:200

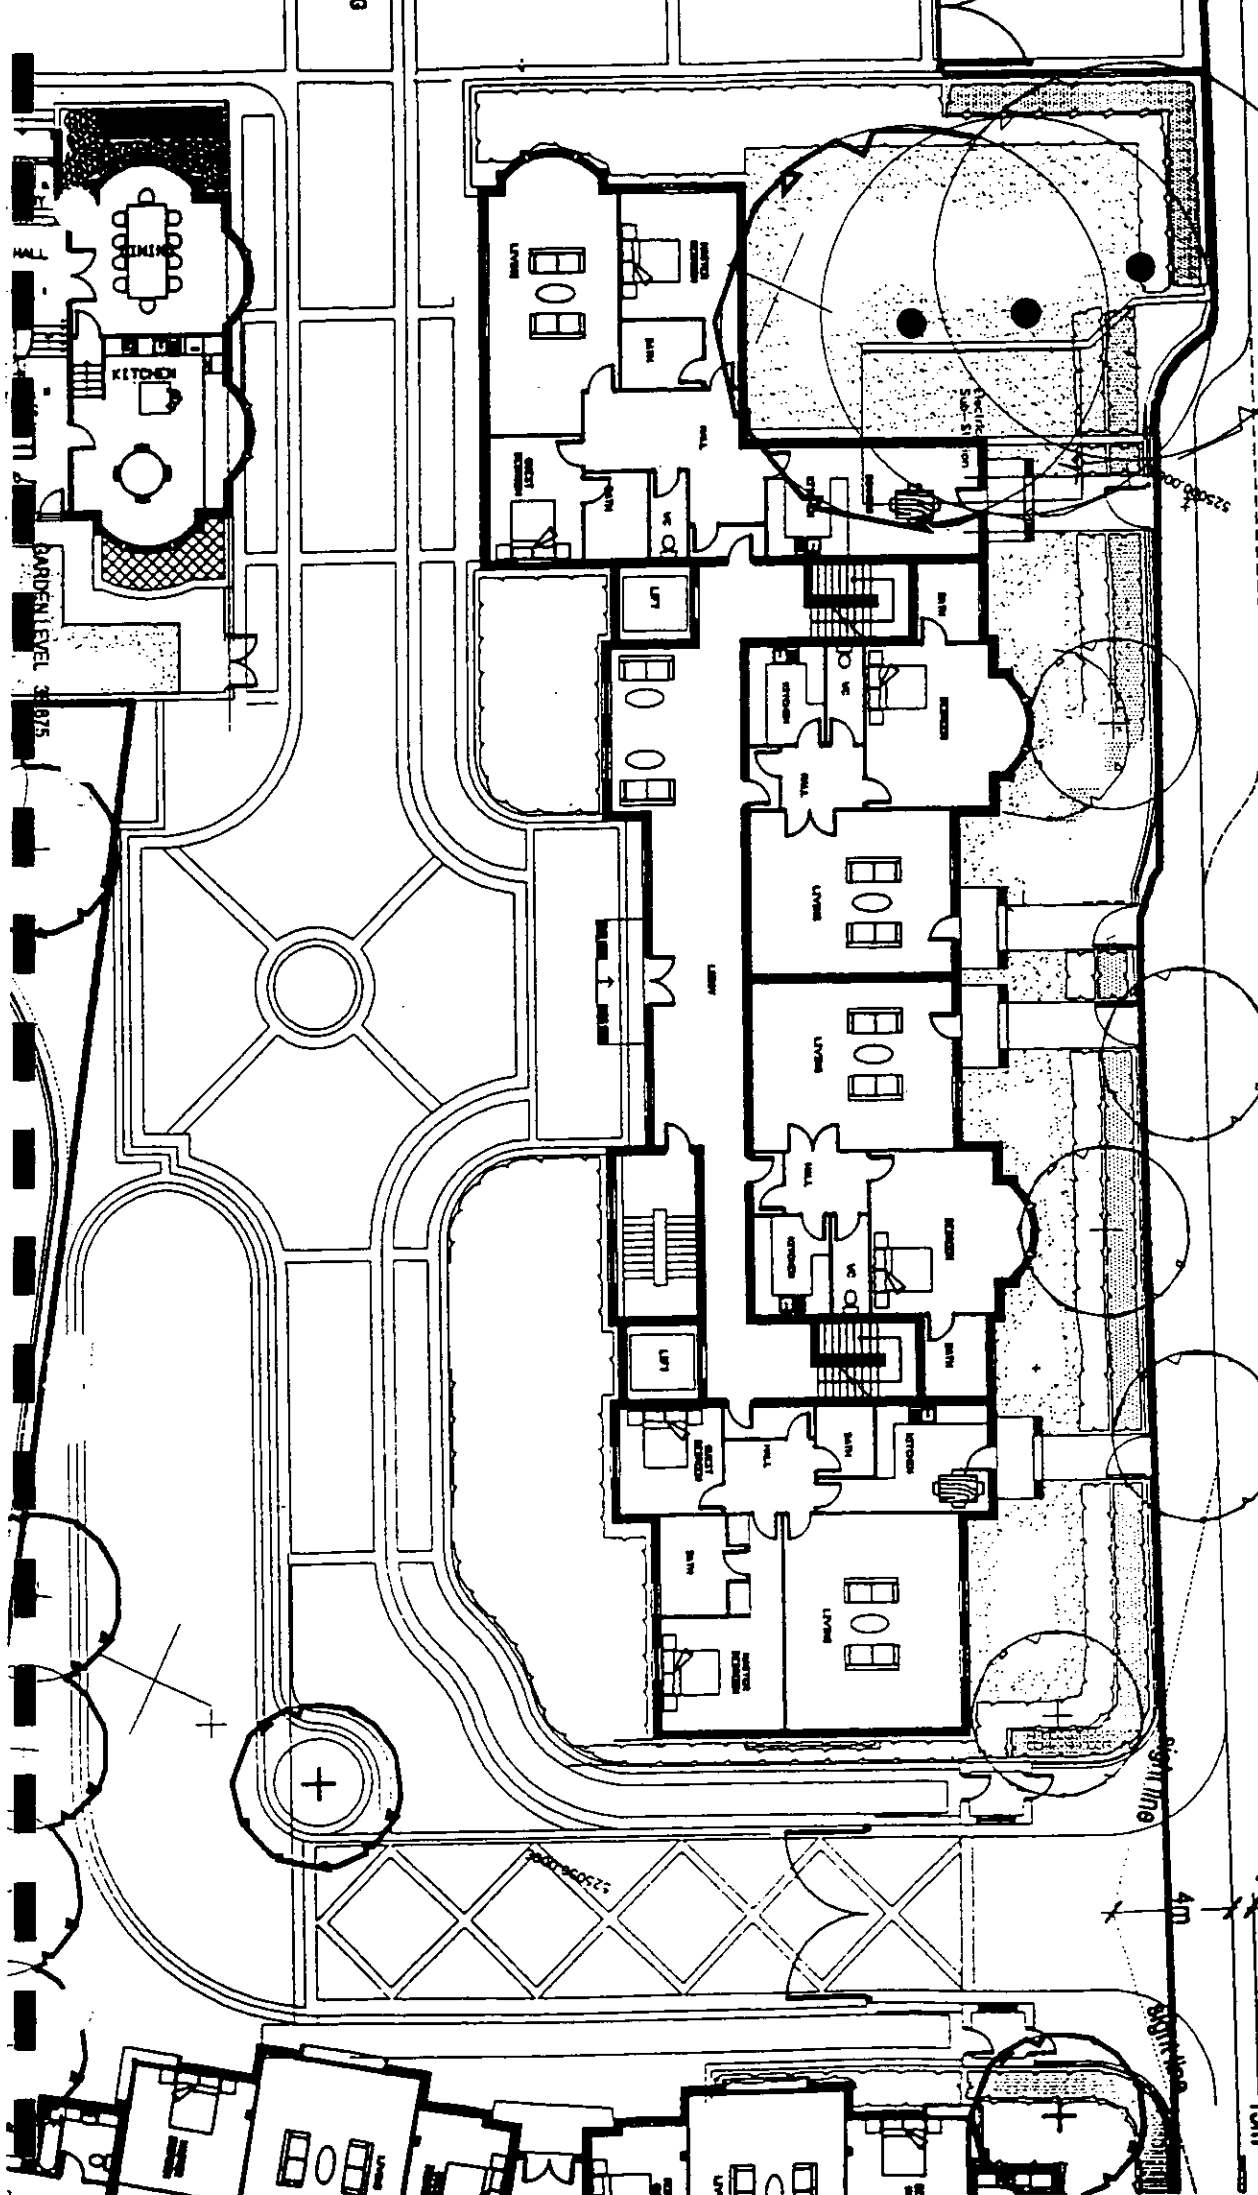

1:1250
1:2500

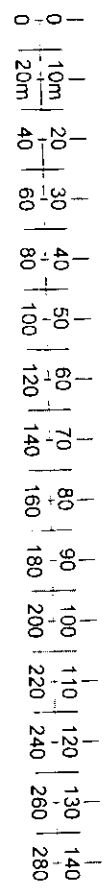

AUBREY WALK

96

1:250

GARAGE

15m

GARDEN LEVEL 3.675

5.111m

4m

5.111m

5.230m

24

22


20

18


97

1:1250
1:2500

0 10m 20 30 40 50 60 70 80 90 100 110 120 130 140
0 20m 40 60 80 100 120 140 160 180 200 220 240 260 280

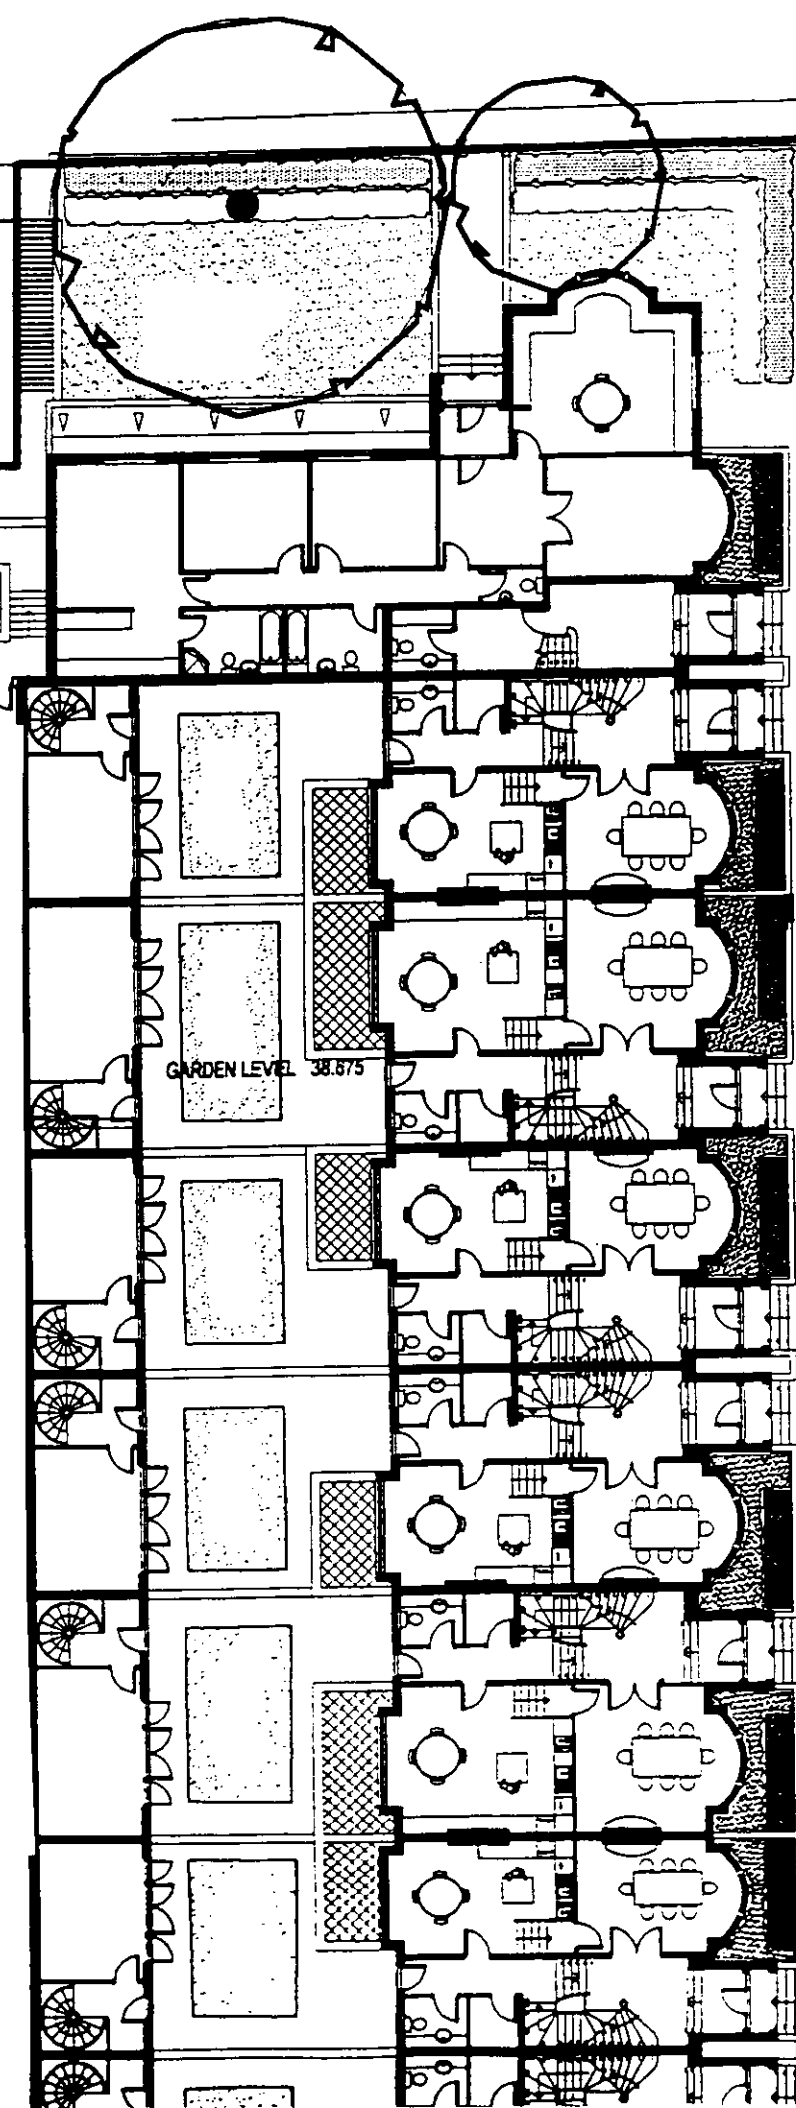


GARDEN LEVEL 38.875

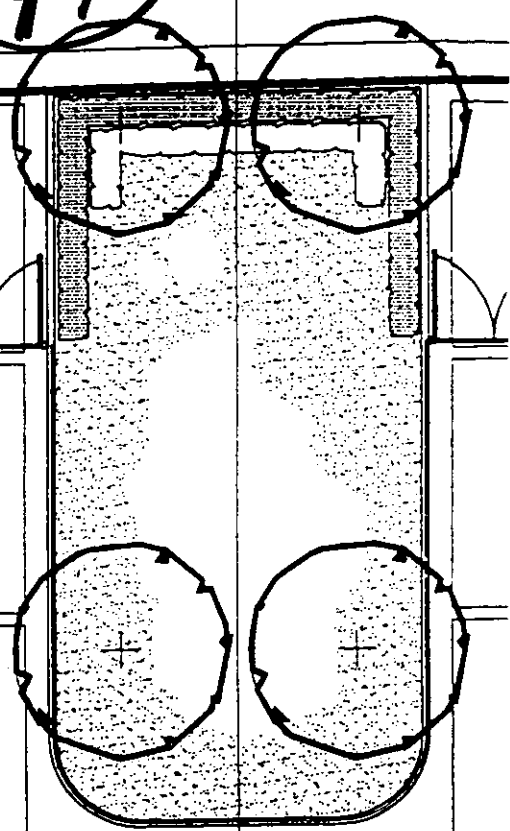


FOOTPATHS: YORKSTONE FLAGS AND BANDING

ROAD: GRANITE SETTS WITH YORKSTONE BANDING

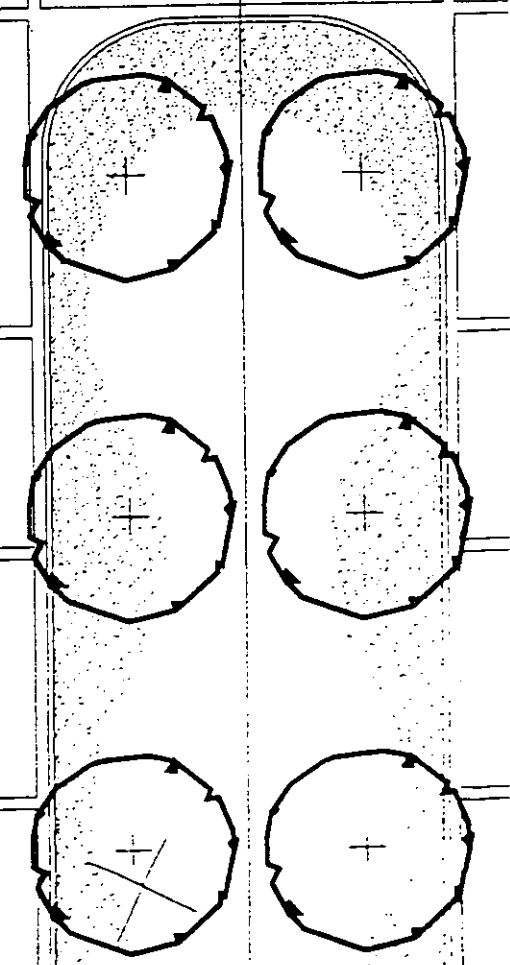

1:250

98

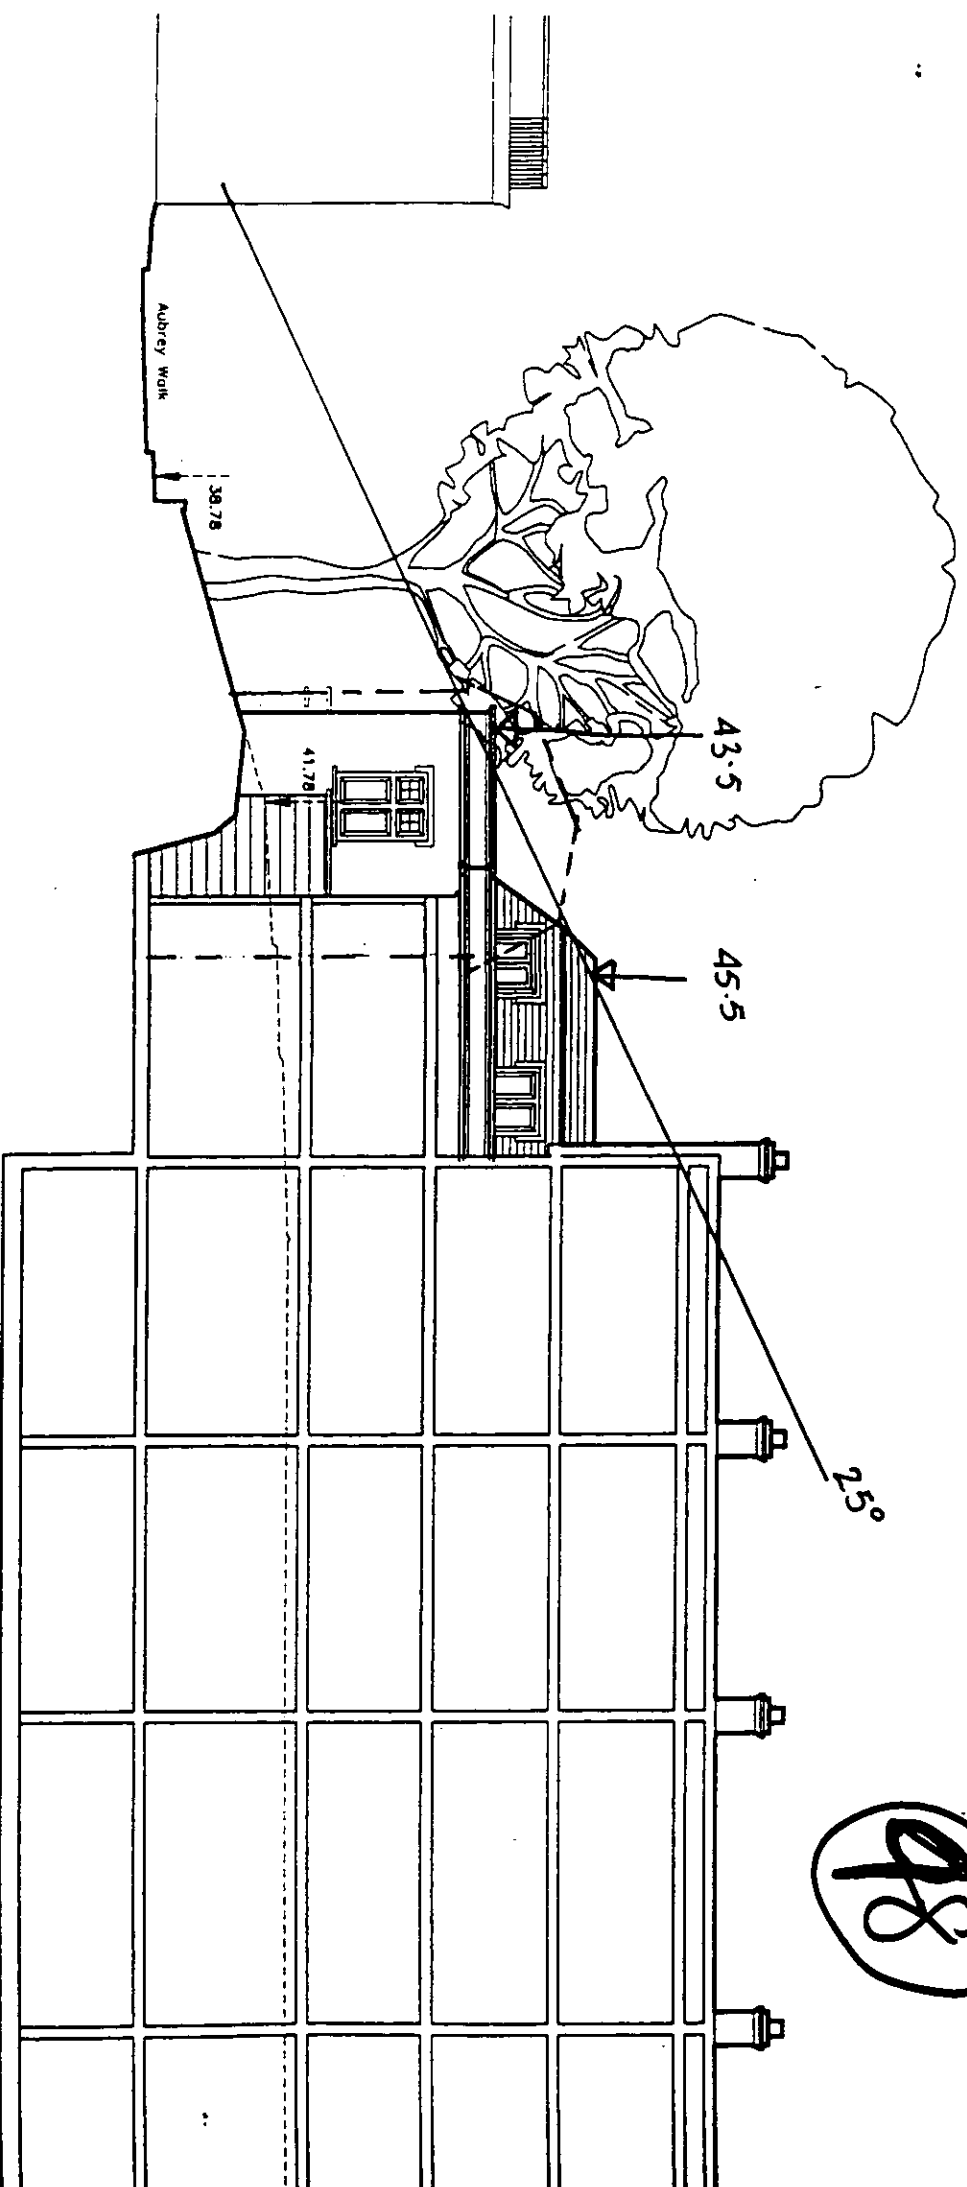

Return 30.00m

1:1	0	10mm	20	30	40	50	60	70	80	90	100	110
1:100	0	1m	2	3	4	5	6	7	8	9	10	11


1:5	0	100mm	200	300	400	500	600	700	800	900	1000	1100
1:200	0	1m	2	3	4	5	6	7	8	9	10	11

1:20	0	200mm	400	600	800	1000	1200	1400	1600	1800	2000	2200
1:2500	0	2m	4	6	8	10	12	14	16	18	20	22

1:1250	0	10m	20	30	40	50	60	70	80	90	100	110	120	130	140
1:2500	0	20m	40	60	80	100	120	140	160	180	200	220	240	260	280

1:200

49

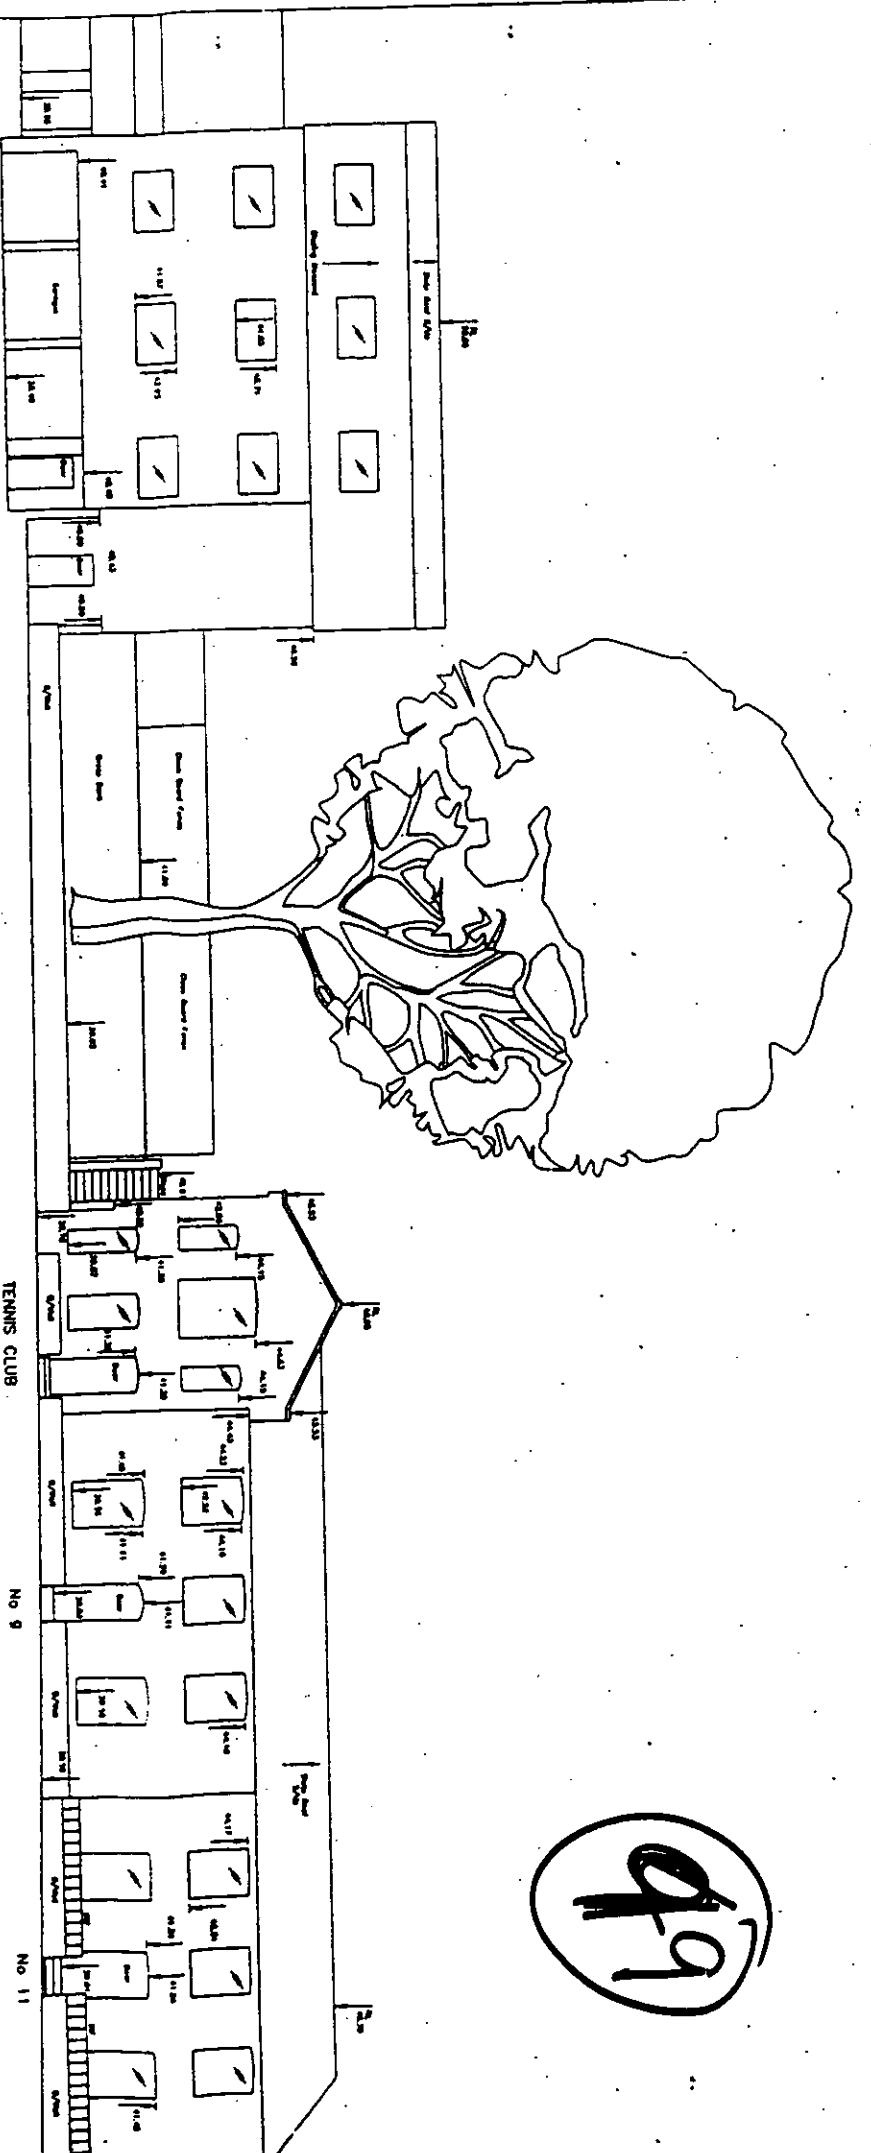

DATUM 35.000m A.O.D.

Nos 3, 5 & 7 (Flats)

TENNIS CLUB

No 9

No 11

ABBREY WALK ELEVATION

1:1	0	10mm	20	30	40	50	60	70	80	90	100	110	120	130	140
1:100	0	1m	2	3	4	5	6	7	8	9	10	11	12	13	14
1:5	0	100mm	200	300	400	500									
1:50	0	1m	2	3	4	5									
1:20	0	200mm	400	600	800	1000	1200	1400	1600	1800	2000	2200			
1:200	0	2m	4	6	8	10	12	14	16	18	20	22			
1:1250	0	10m	20	30	40	50	60	70	80	90	100	110	120	130	140
1:2500	0	20m	40	60	80	100	120	140	160	180	200	220	240	260	280

1:200