



KENSINGTON HEIGHTS ELEVATION

DATUM 30.00m A.O.D.

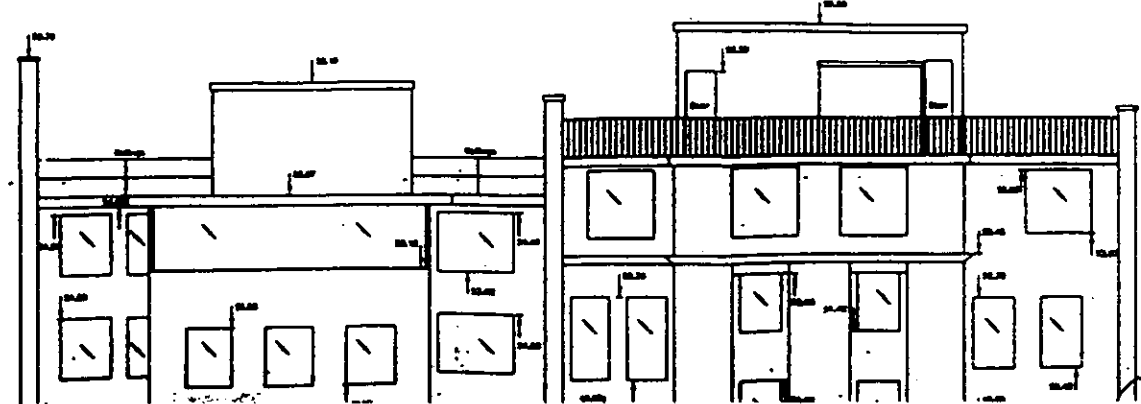


1:1	0	10mm	20	30	40	50	60	70	80	90	100	110			
1:100	0	1m	2	3	4	5	6	7	8	9	10	11			
1:5	0	100mm	200	300	400	500									
1:50	0	1m	2	3	4	5									
1:20	0	200mm	400	600	800	1000	1200	1400	1600	1800	2000	2200			
1:200	0	2m	4	6	8	10	12	14	16	18	20	22			
1:1250	0	10m	20	30	40	50	60	70	80	90	100	110	120	130	140
1:2500	0	20m	40	60	80	100	120	140	160	180	200	220	240	260	280

1:200

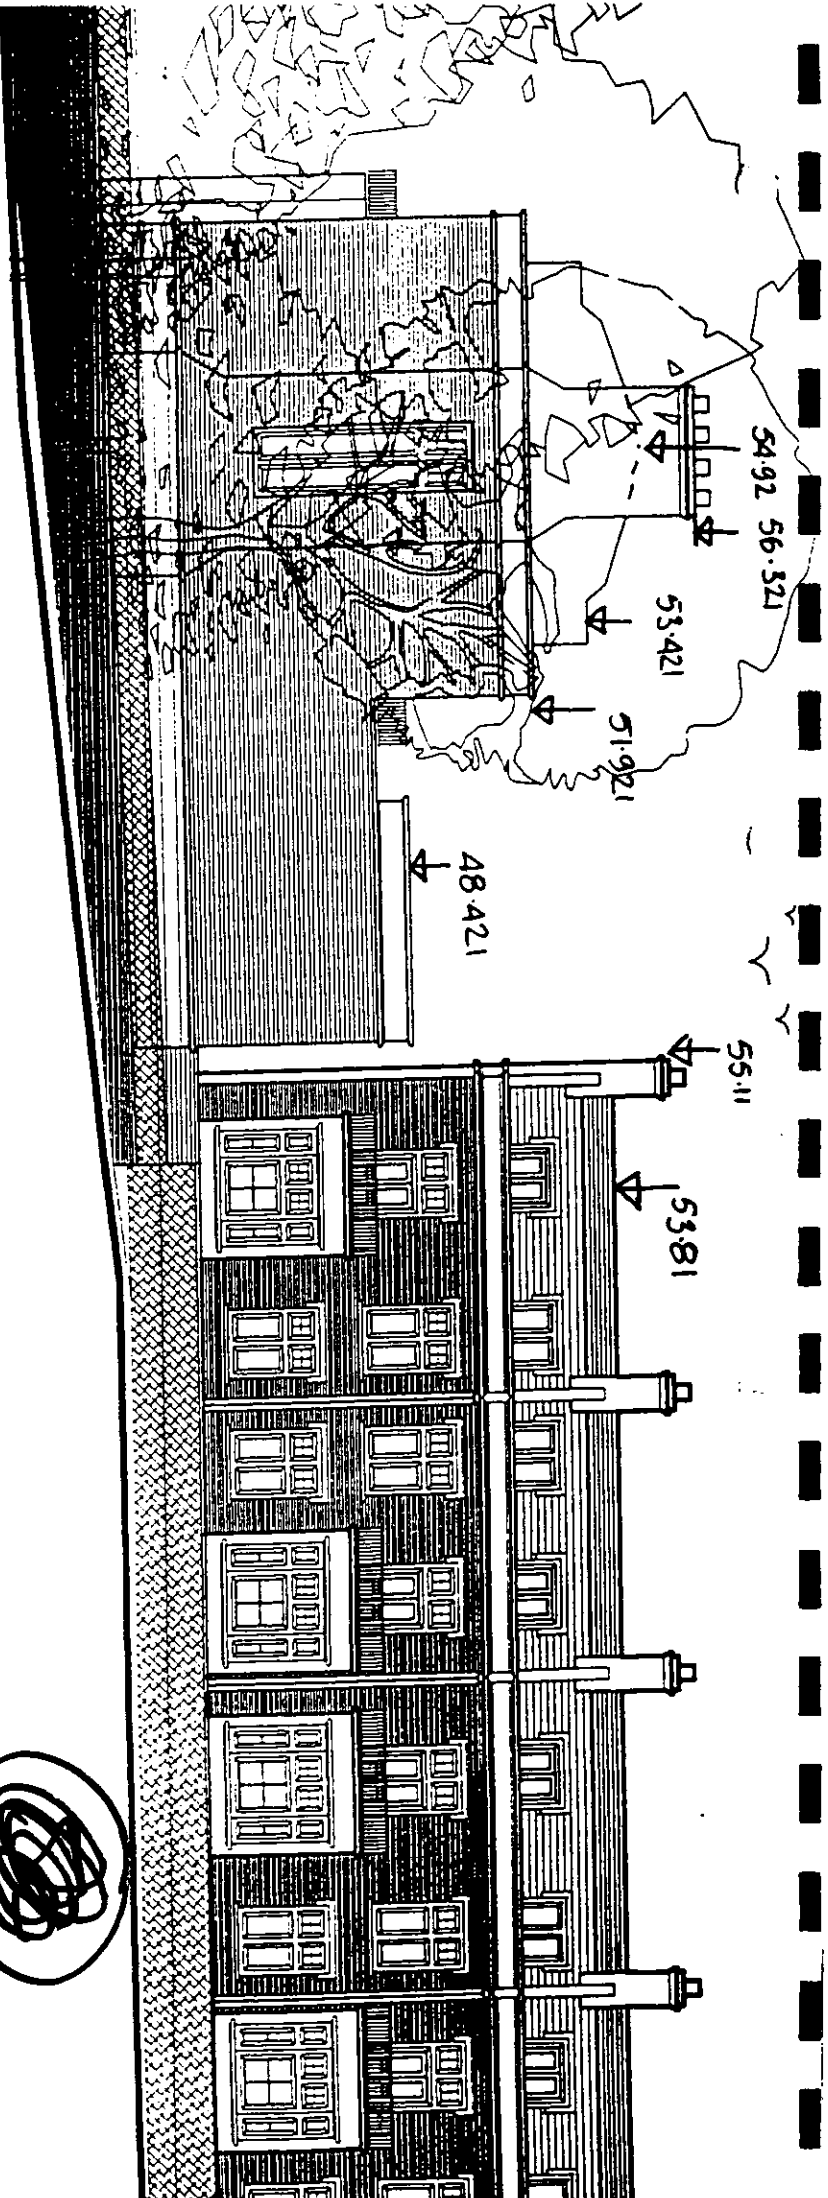

EAST ELEVATION - EAST TERRACE

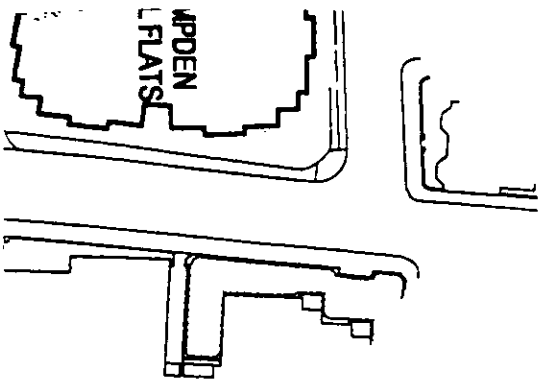


1:1	0	10mm	20	30	40	50	60	70	80	90	100	110	120	130	140
1:100	0	1m	2	3	4	5	6	7	8	9	10	11	12	13	14
1:5	0	100mm	1m	200	300	400	500	600	700	800	900	1000	1100	1200	1300
1:50	0	1m	2	3	4	5	6	7	8	9	10	11	12	13	14
1:20	0	200mm	400	600	800	1000	1200	1400	1600	1800	2000	2200	2400	2600	2800
1:200	0	2m	4	6	8	10	12	14	16	18	20	22	24	26	28
1:1250	0	10m	20	30	40	50	60	70	80	90	100	110	120	130	140
1:2500	0	20m	40	60	80	100	120	140	160	180	200	220	240	260	280

102




1:200

Contractor not to be responsible for any dimensions not shown

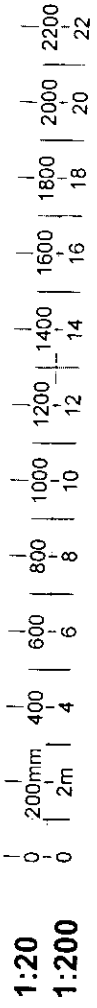

103

~~103~~

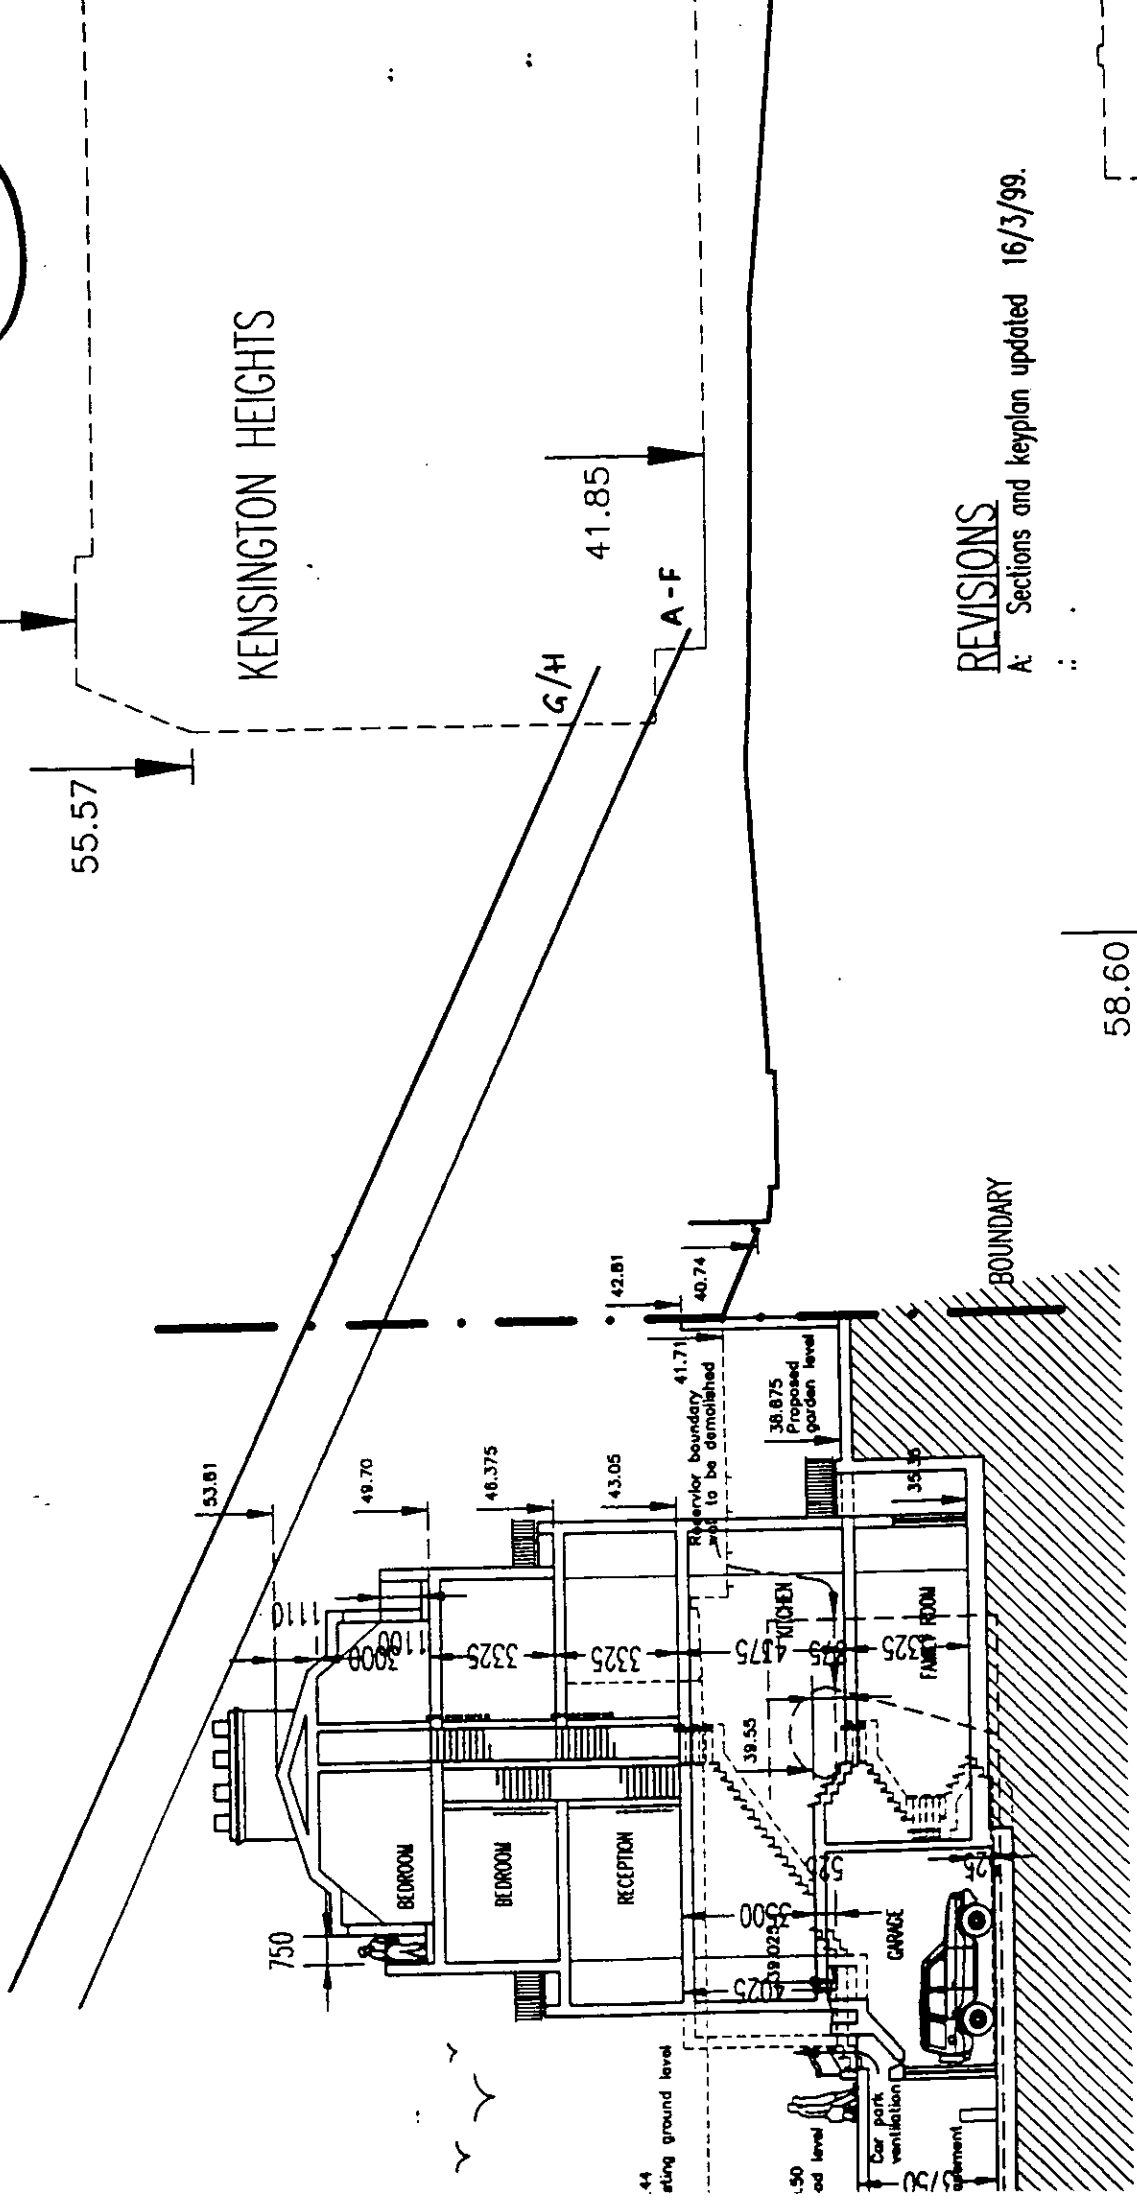



REVISIONS
A: Sections and keyplan updated 16/3/99.

Datum 30.00

55.57

58.60

1:200

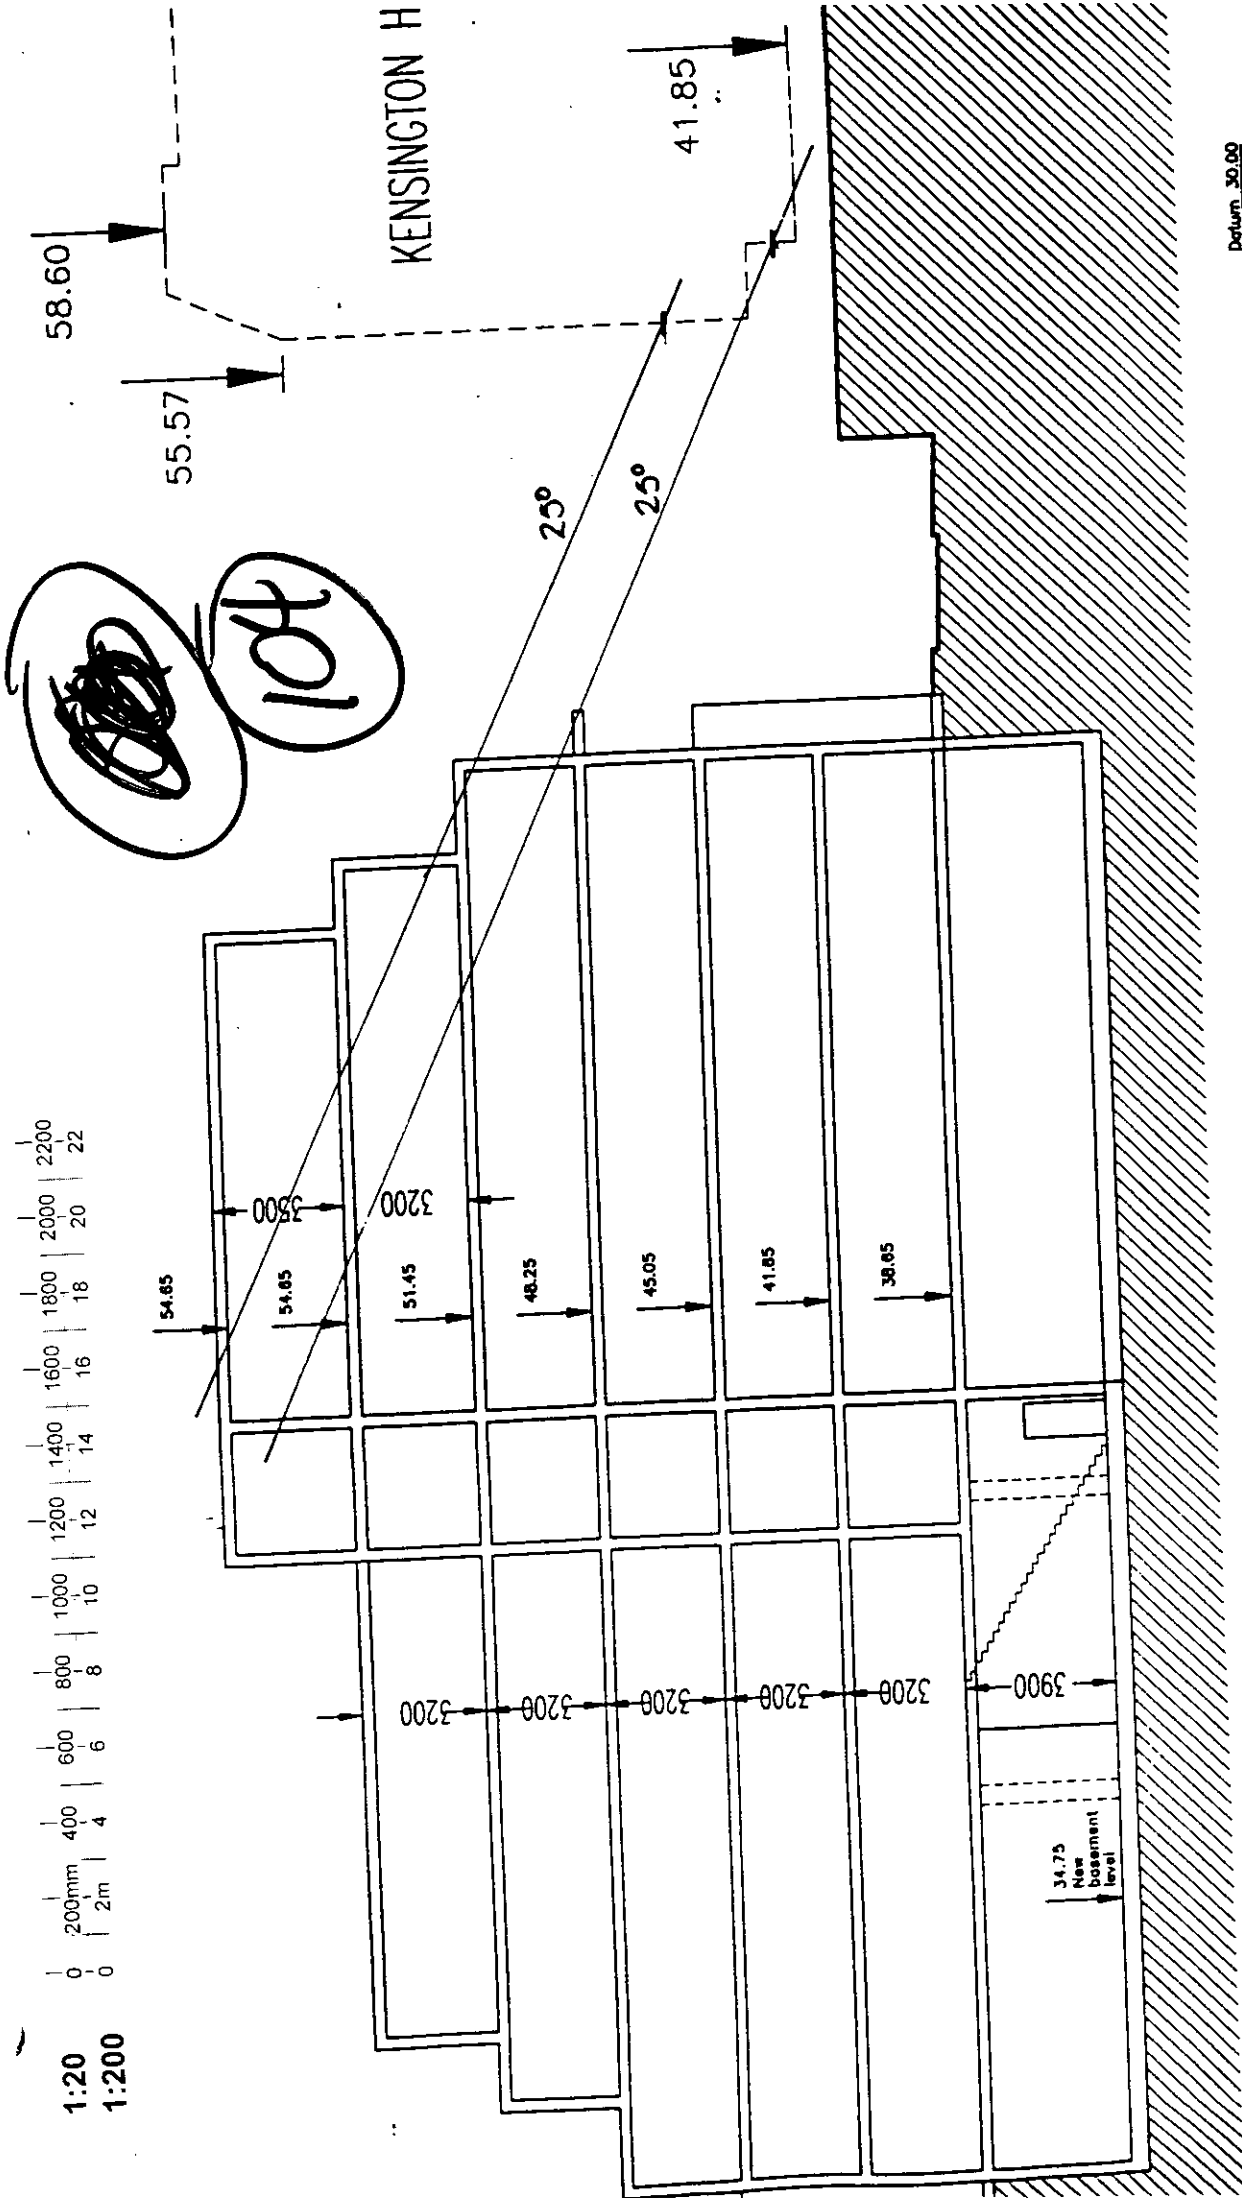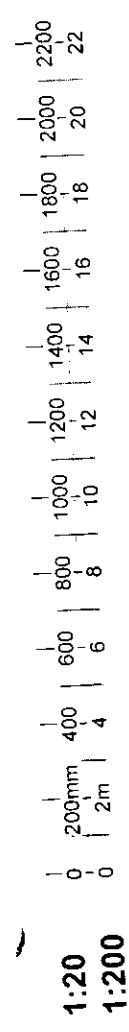

SECTION E-E

1:200