

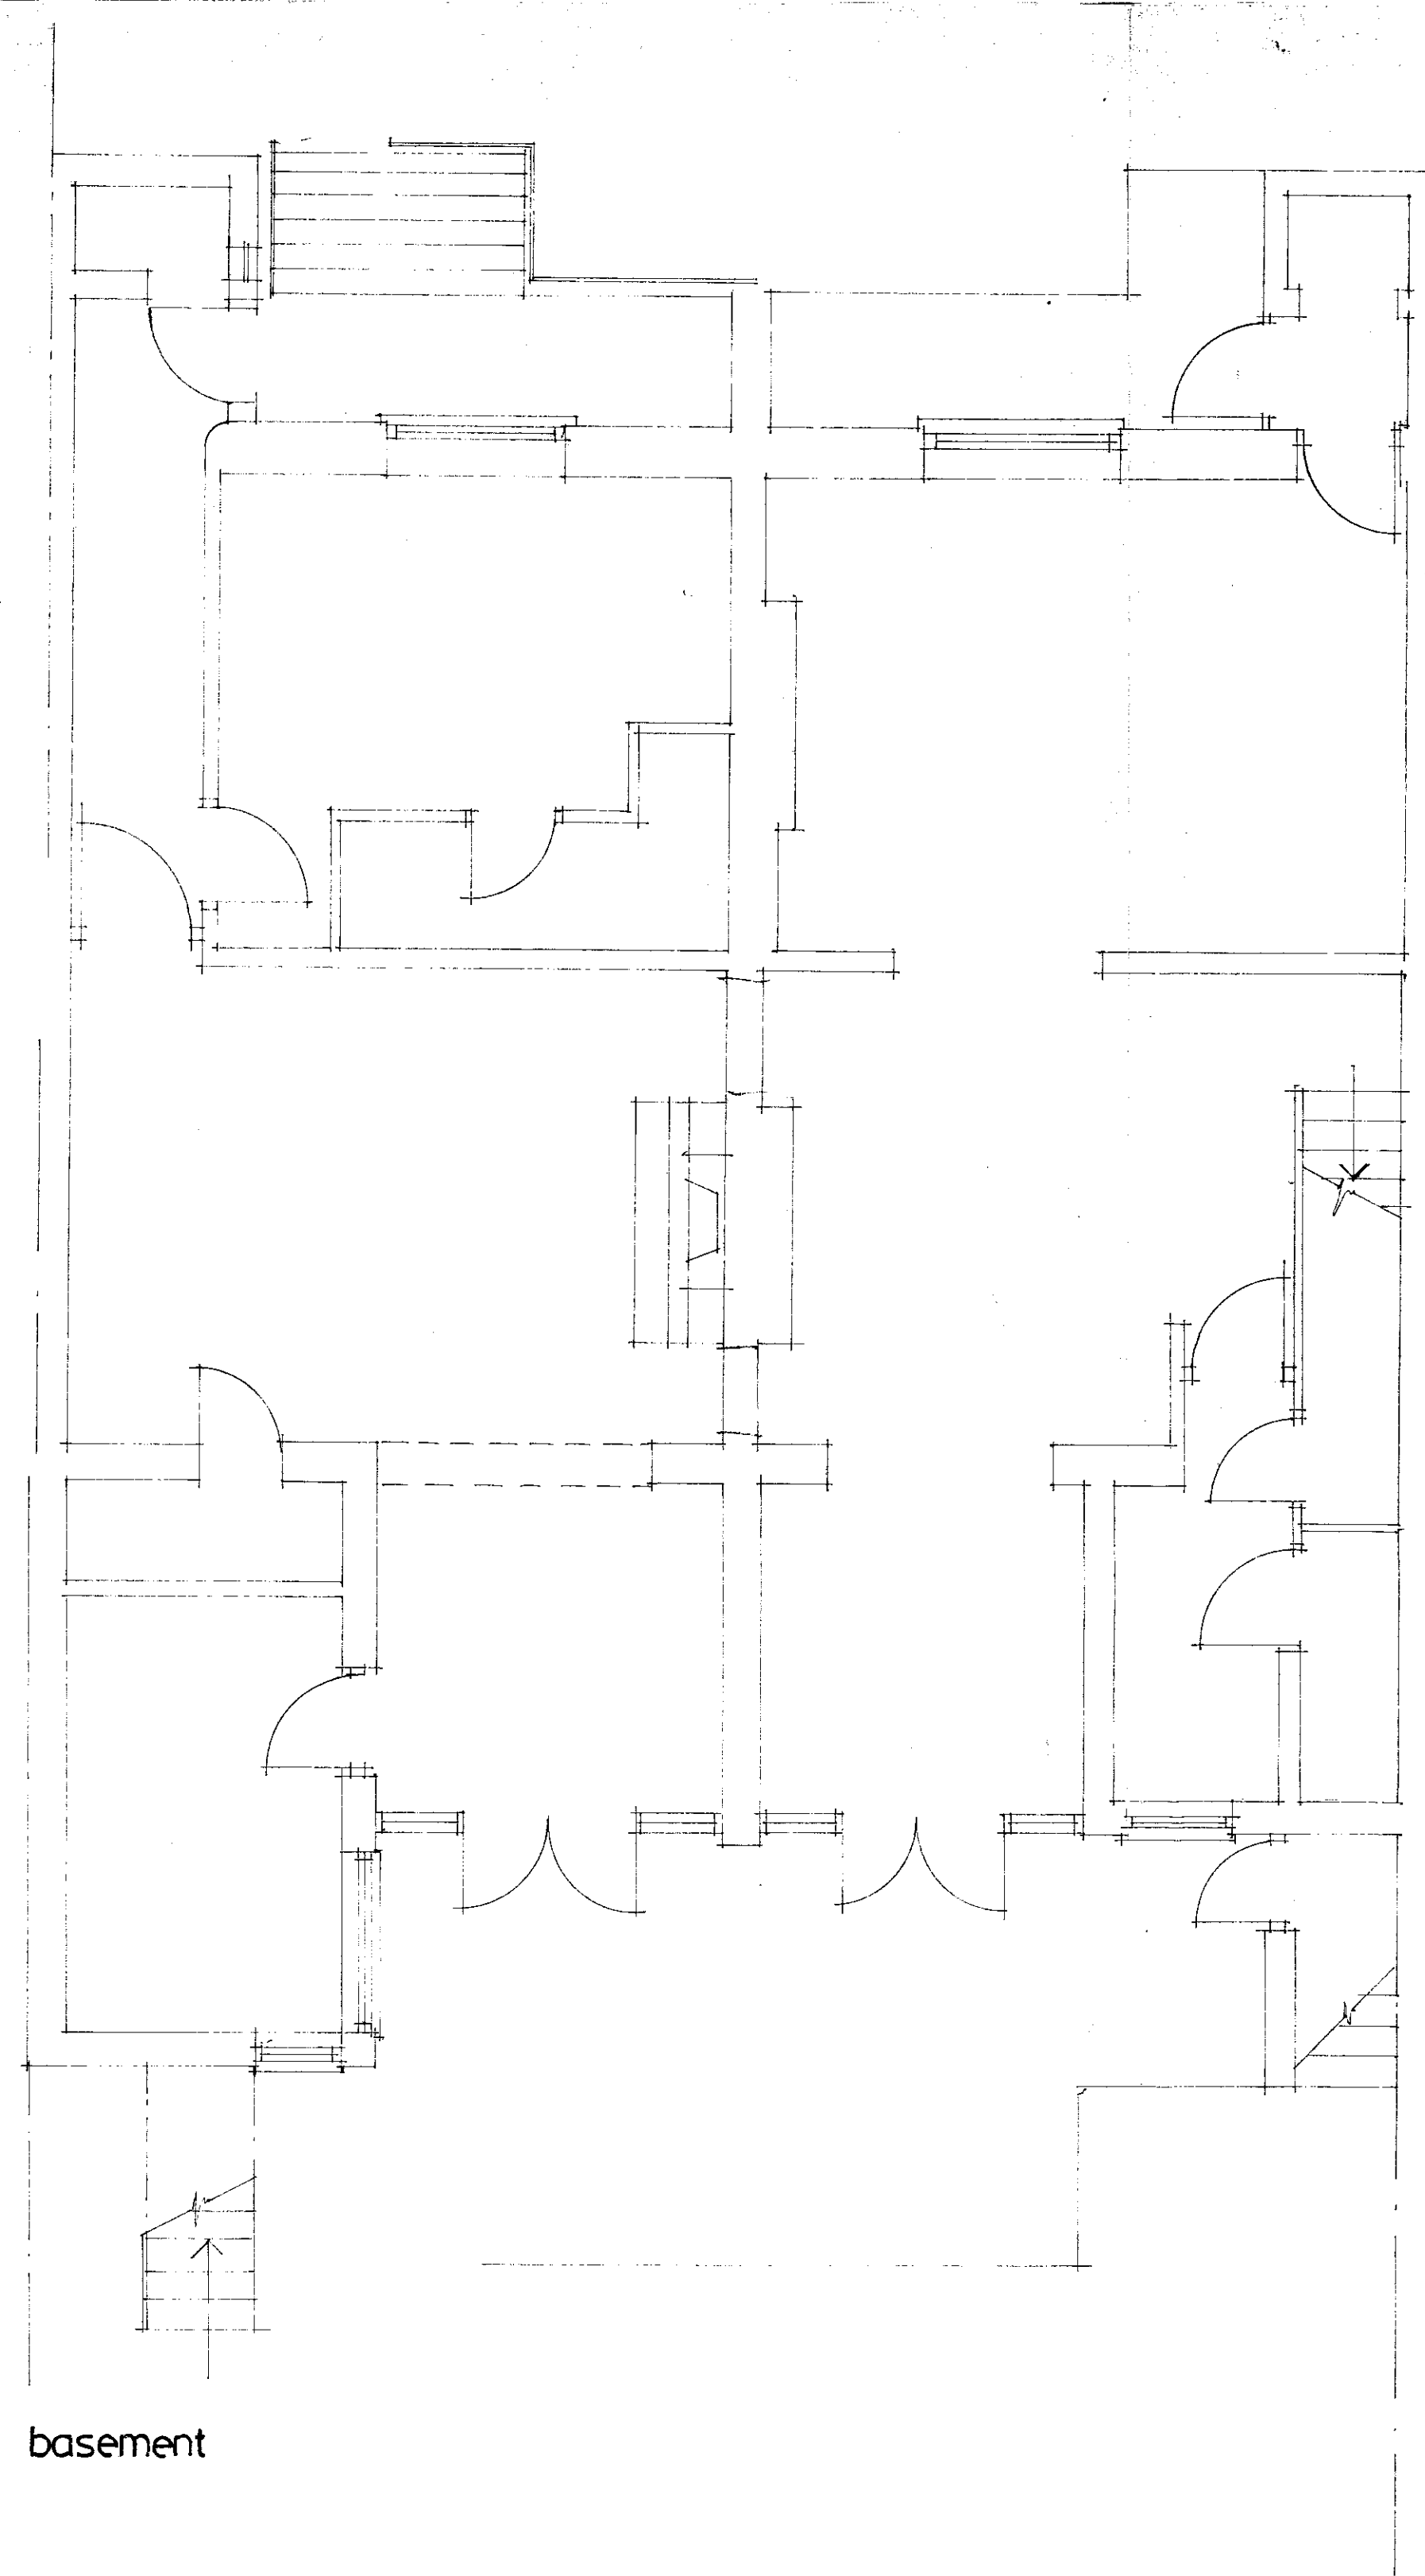



TP/99/734 ①

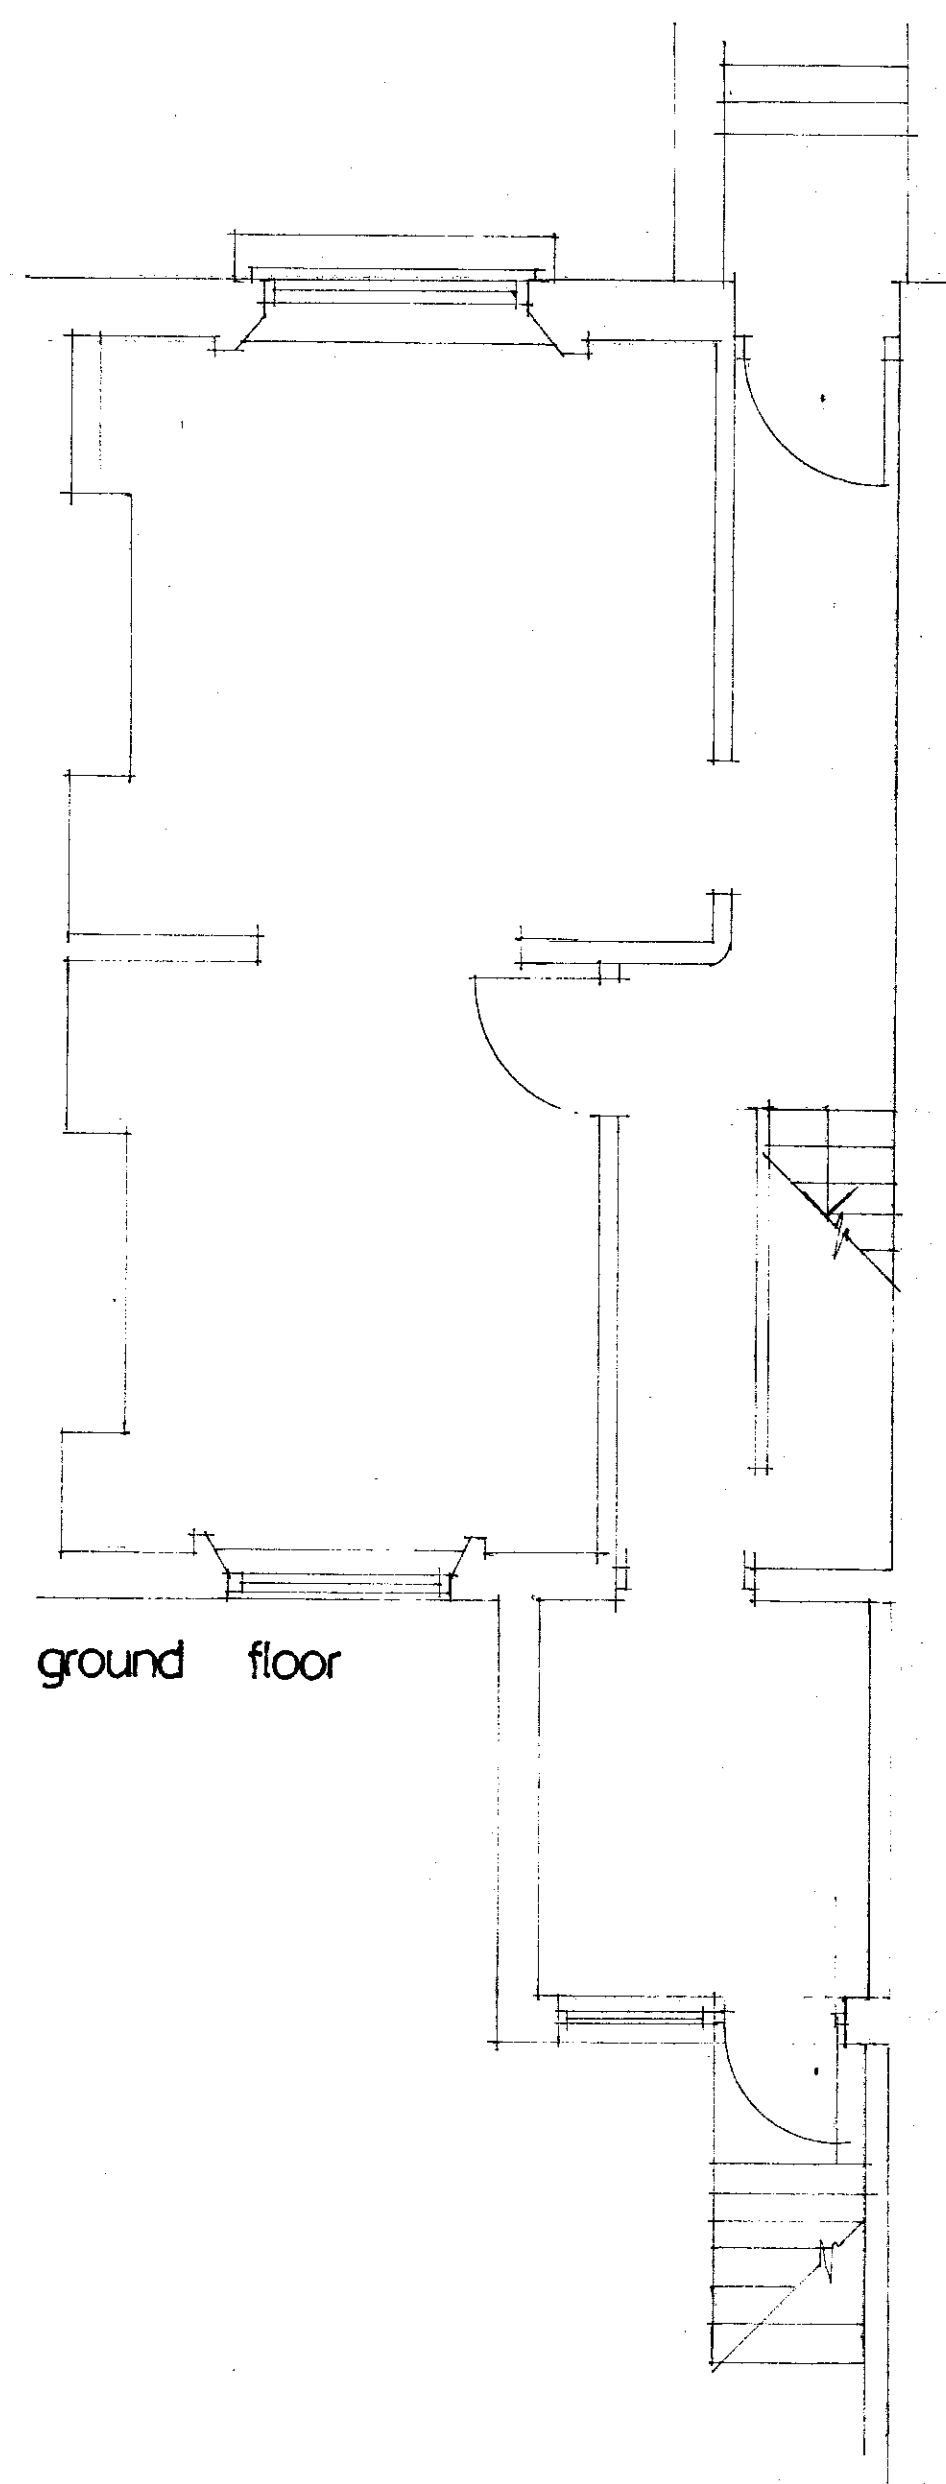

basement

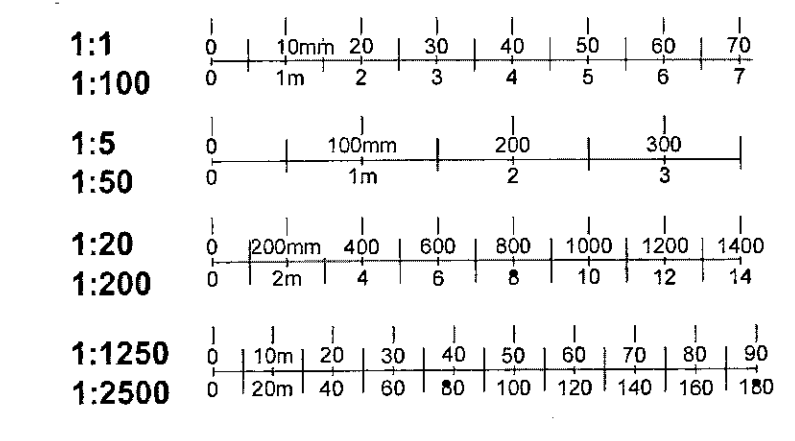


ground floor

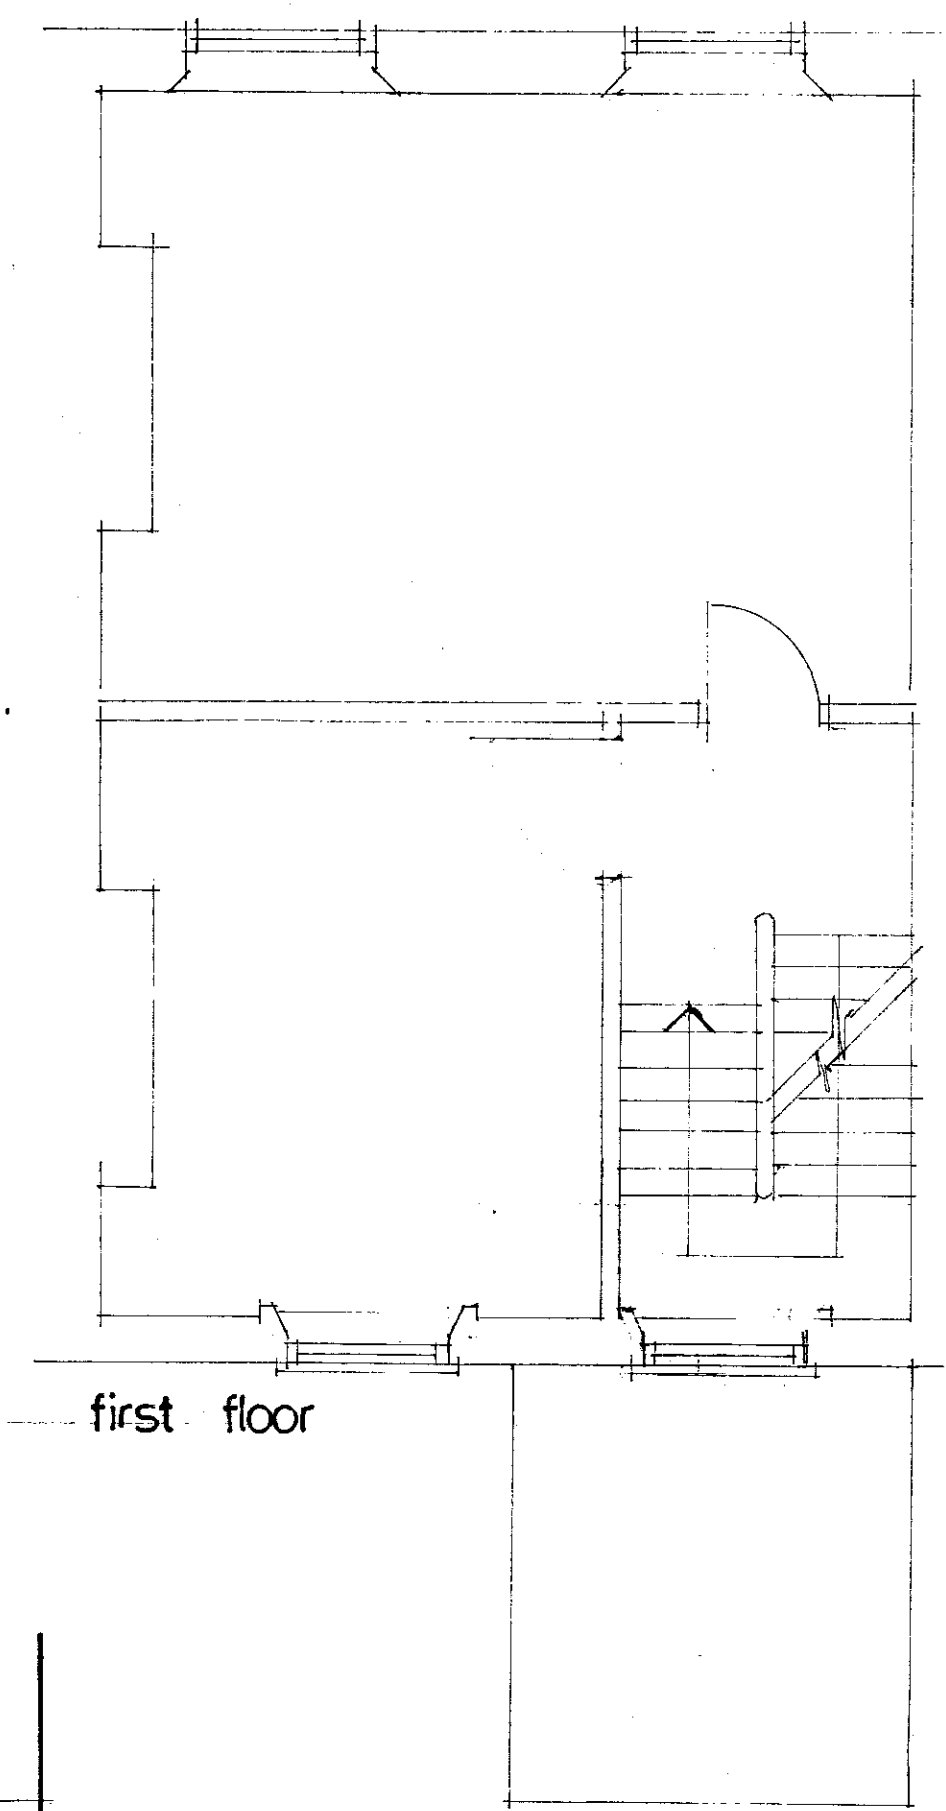

first floor



rear elevation

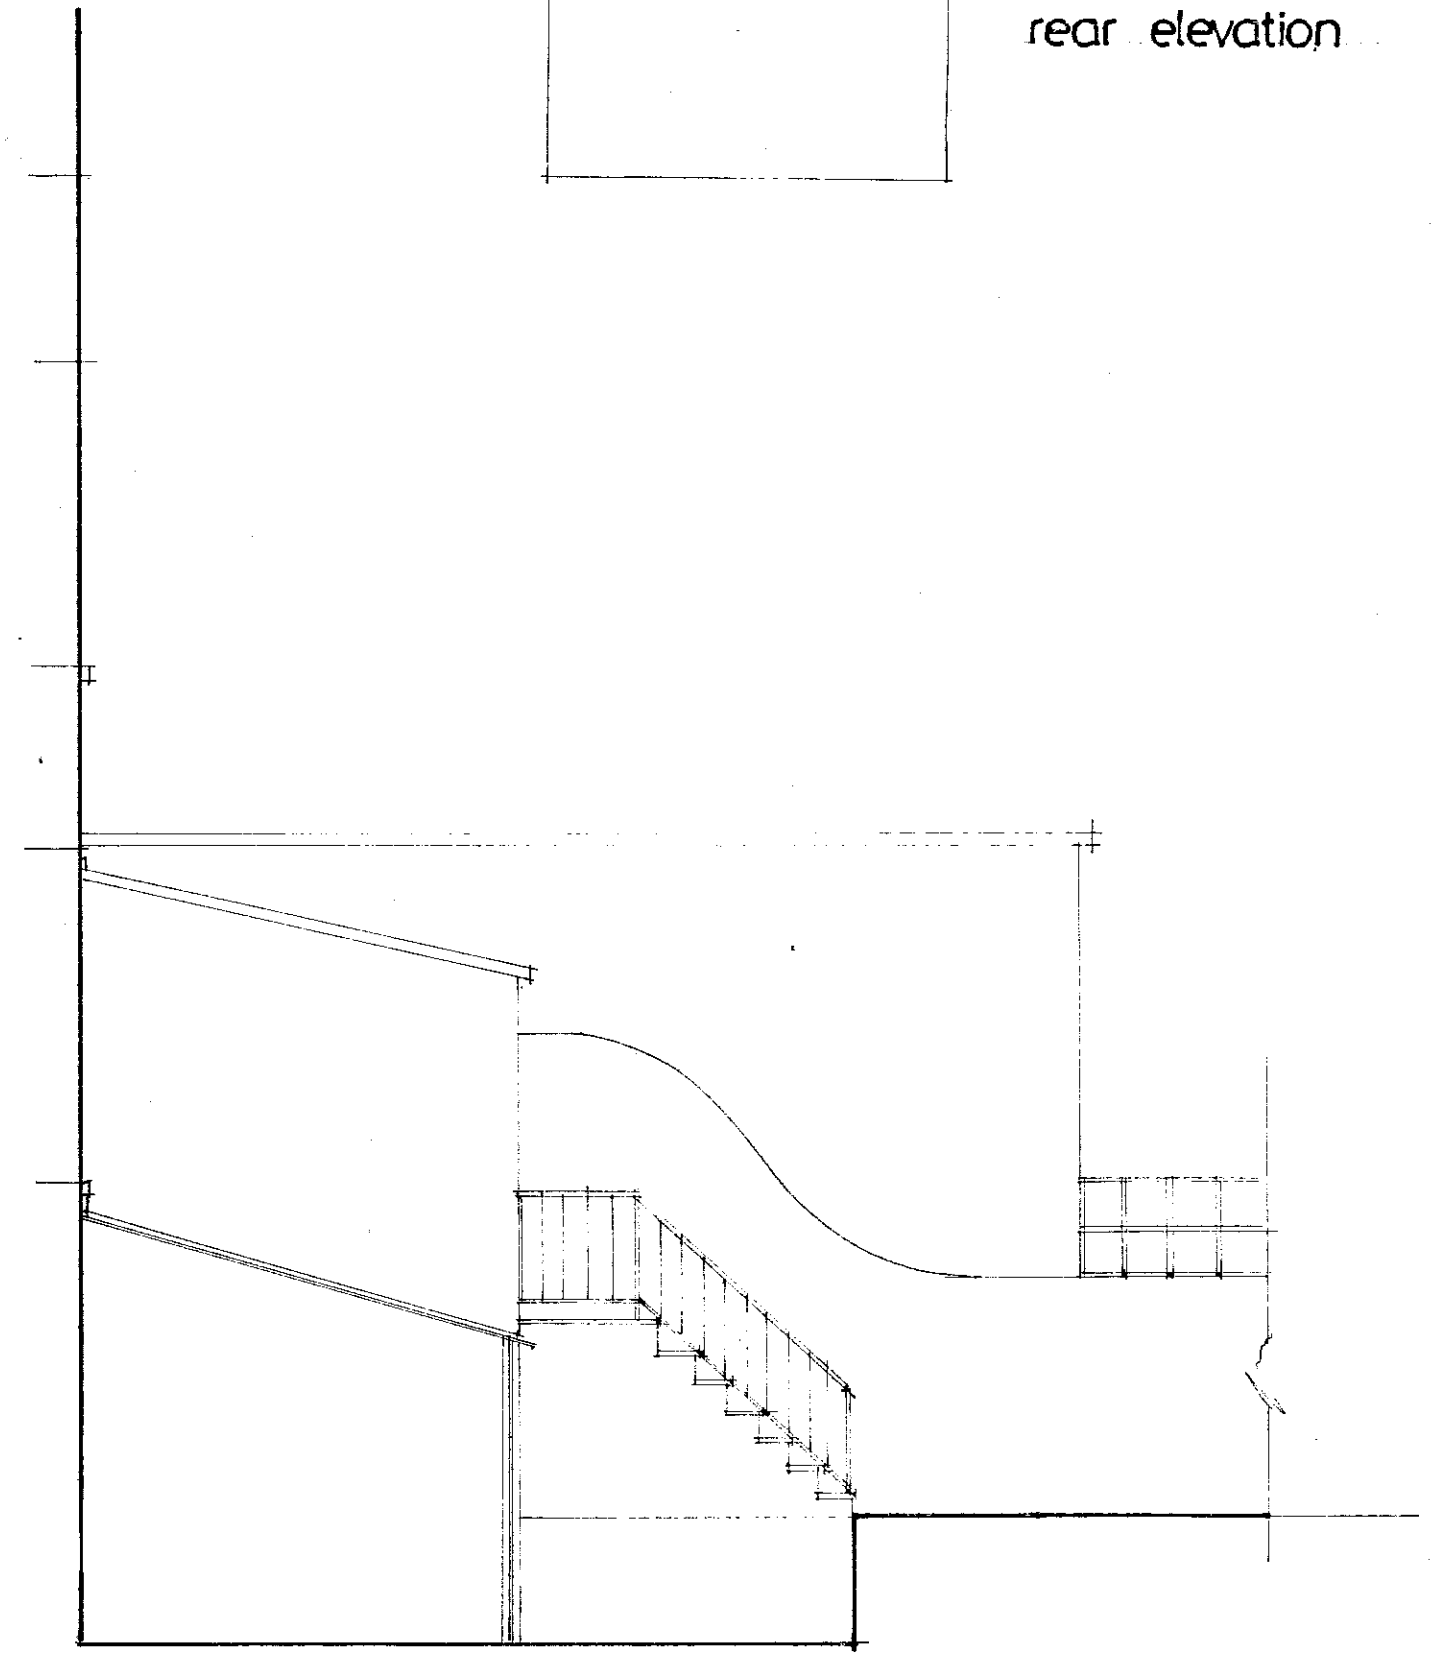


side elevation

REC'D
TOWN PLANNING
13 APR 1999
RECEIVED

Mr and Mrs S Prior - Palmer
20 Earls Court Gardens LONDON SW 5
as existing

1:50

PP990734

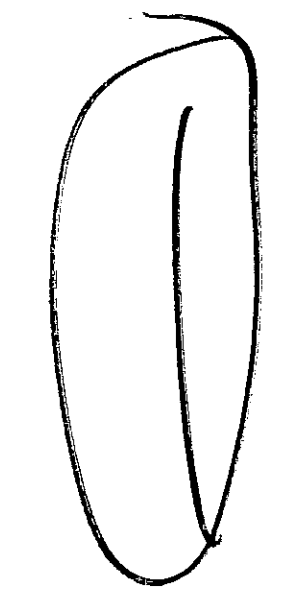

REC'D
TOWN PLANNING
13 APR 1999
RECEIVED


Richard Falconer RIBA

Architect


March 99

443

TP99/734
2

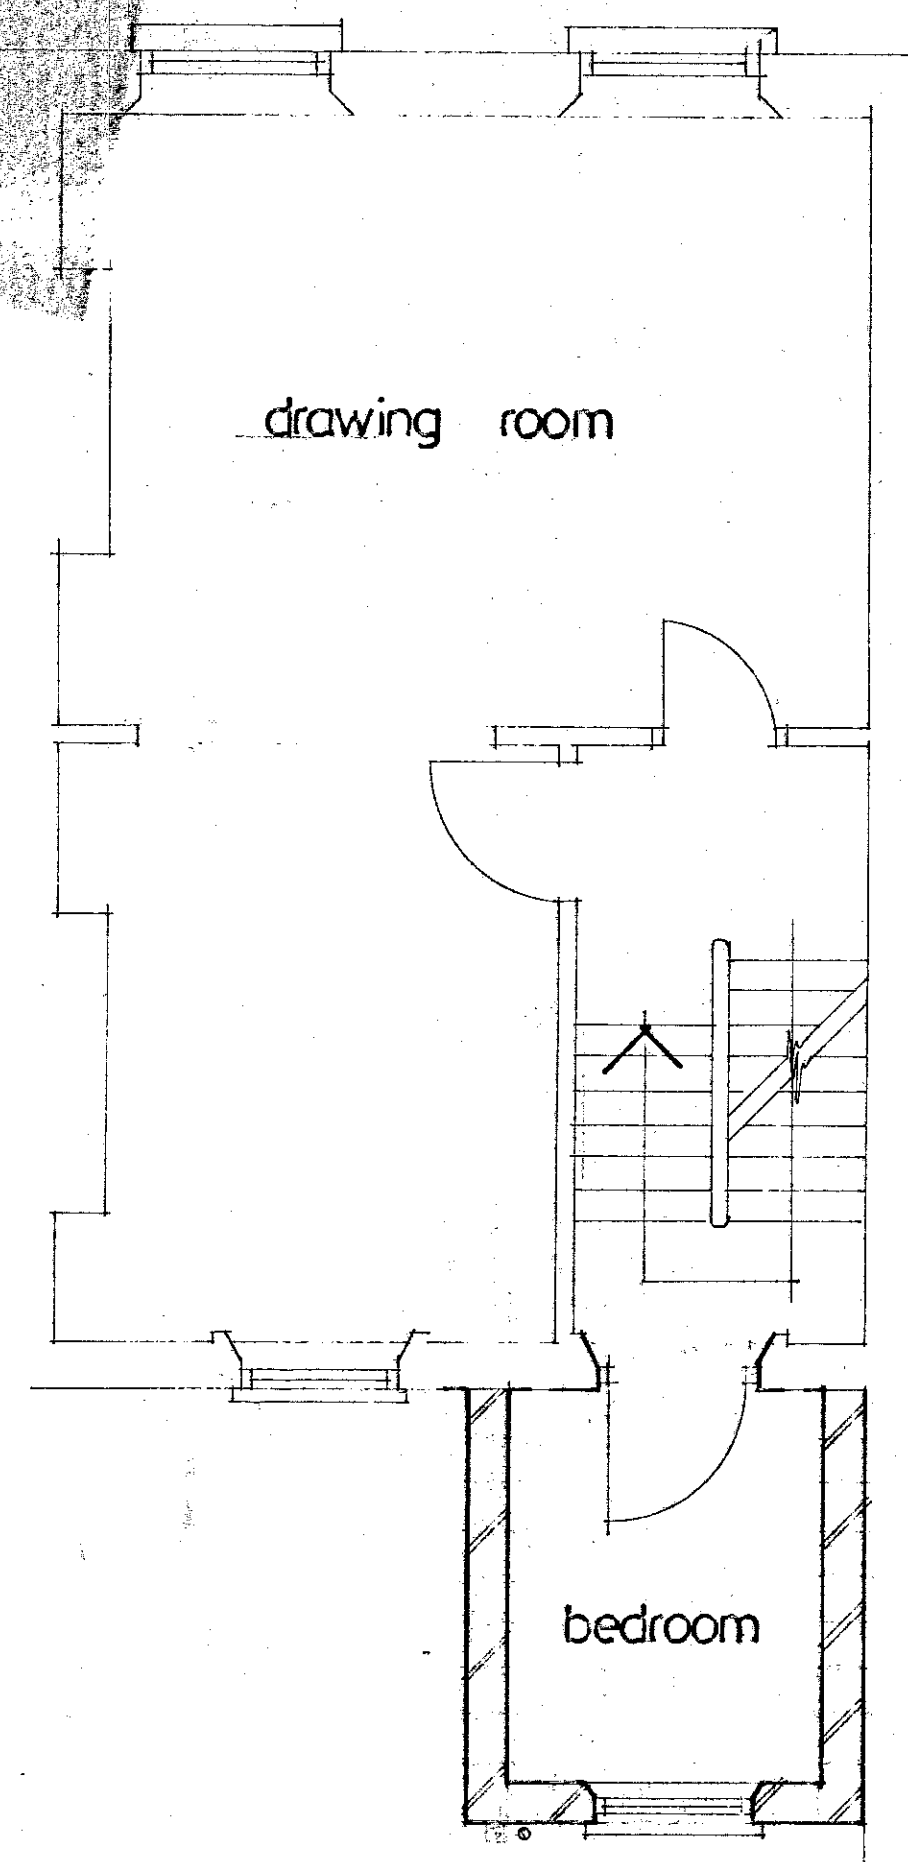


first floor

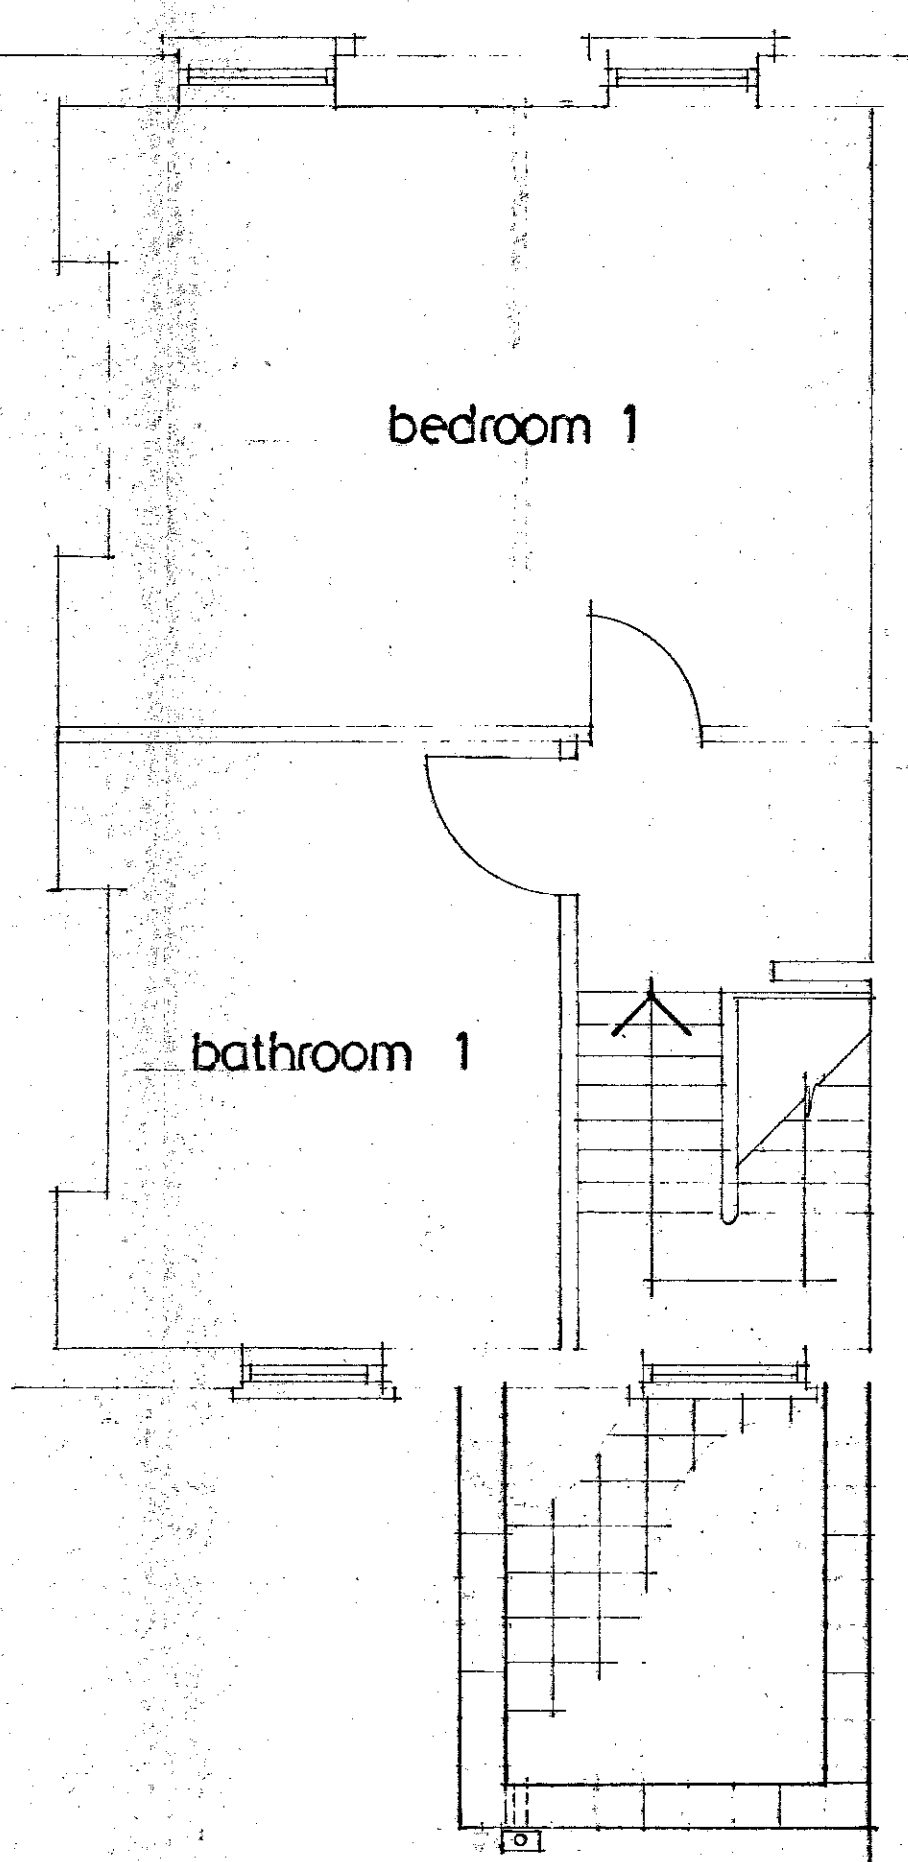

second floor/roof




rear elevation

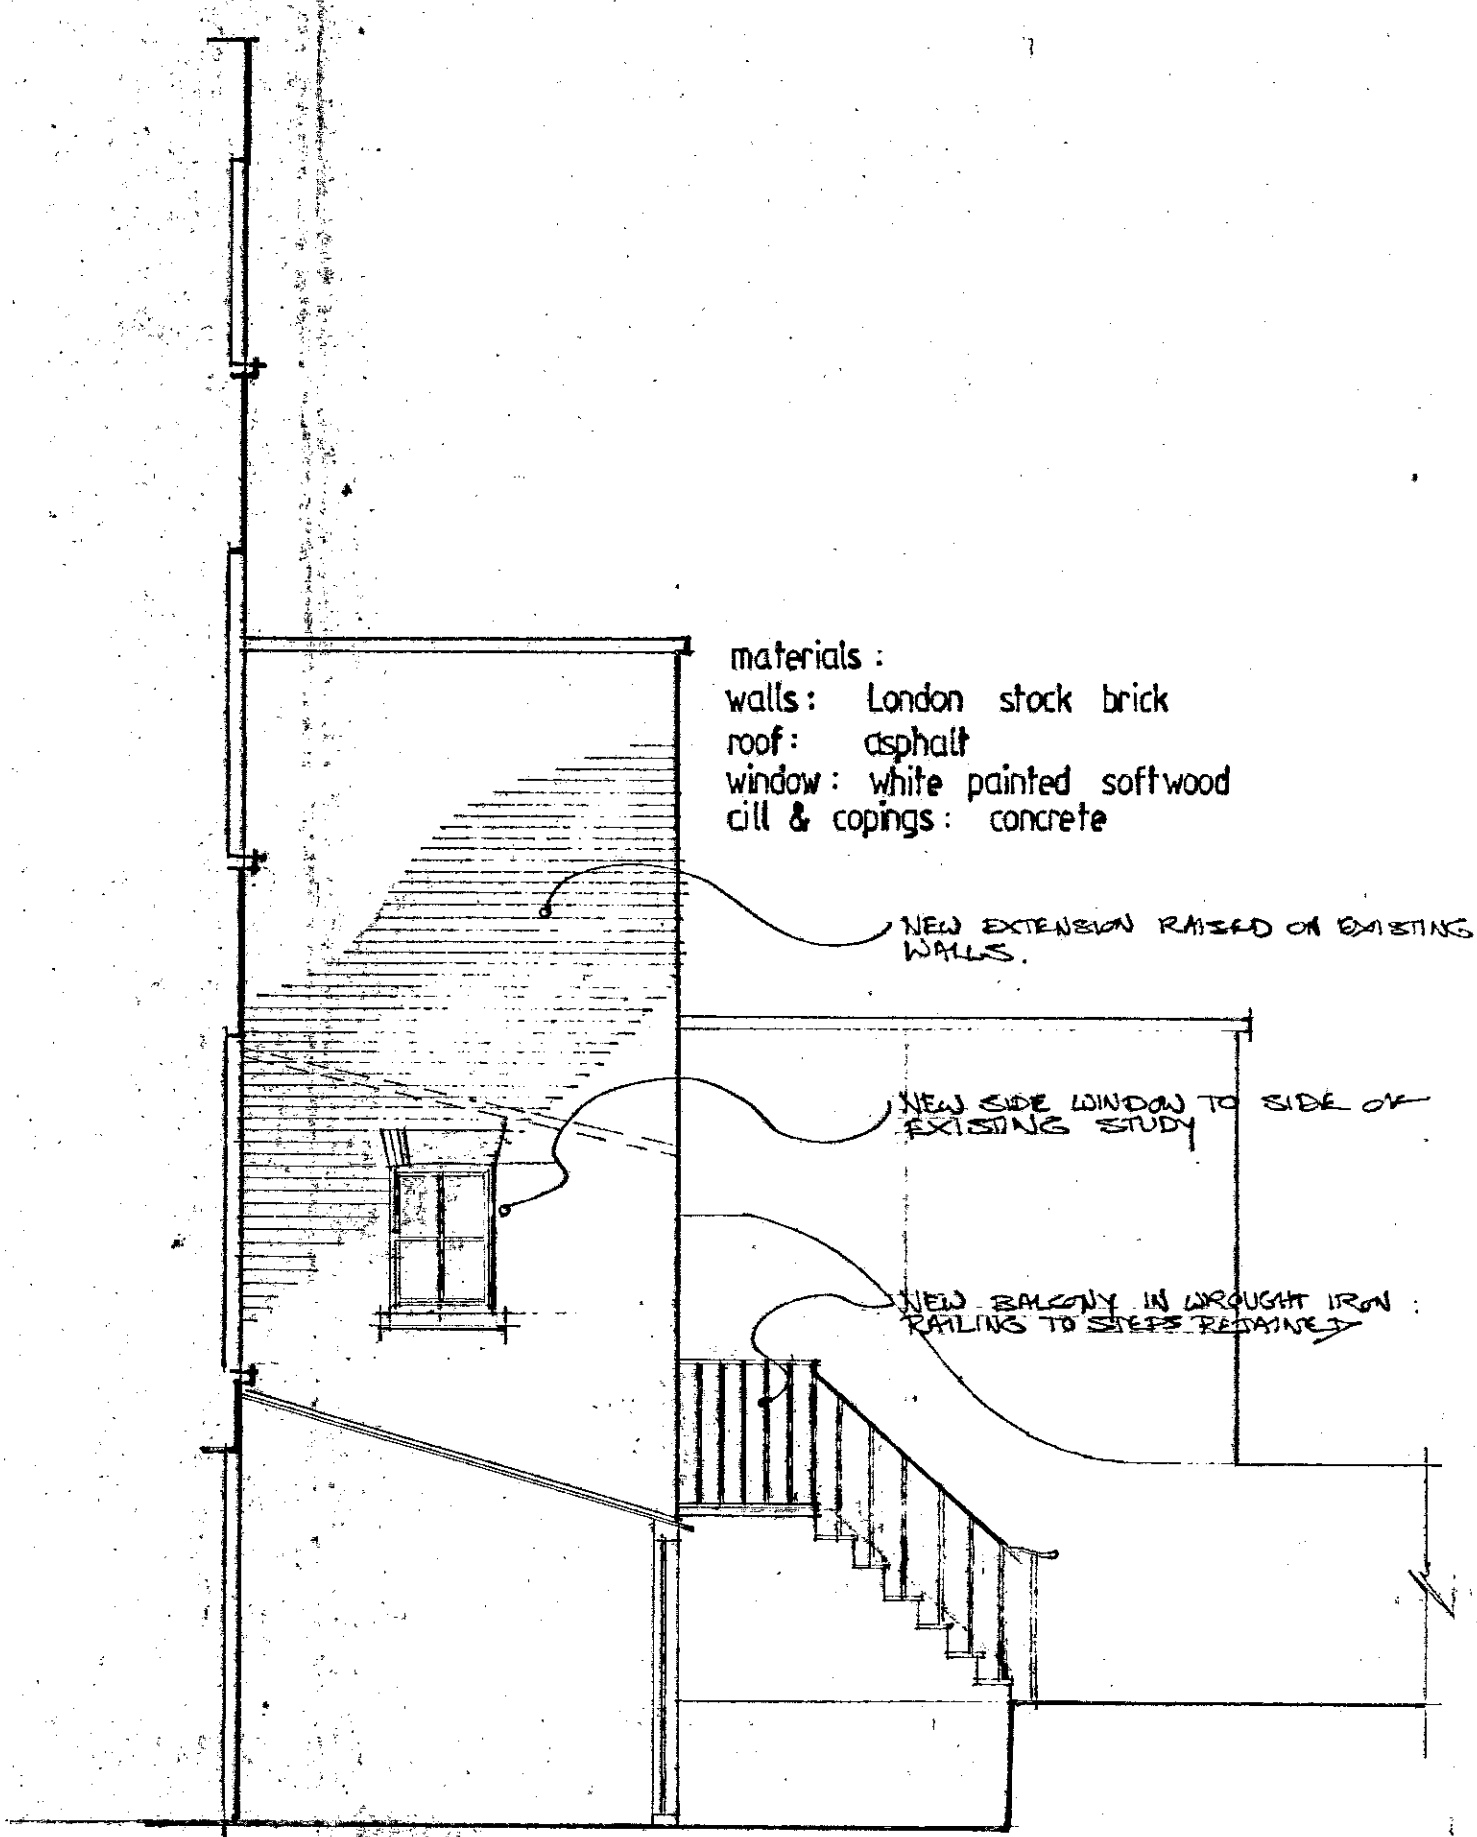


side elevation

materials:
walls: London stock brick
roof: asphalt
window: white painted softwood
cill & copings: concrete

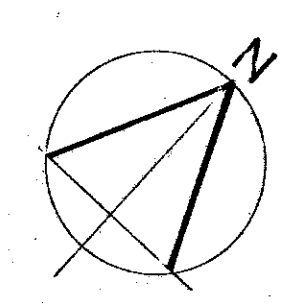

H.B.K. & C.
TOWN PLANNING
18 MAY 1999
RECEIVED

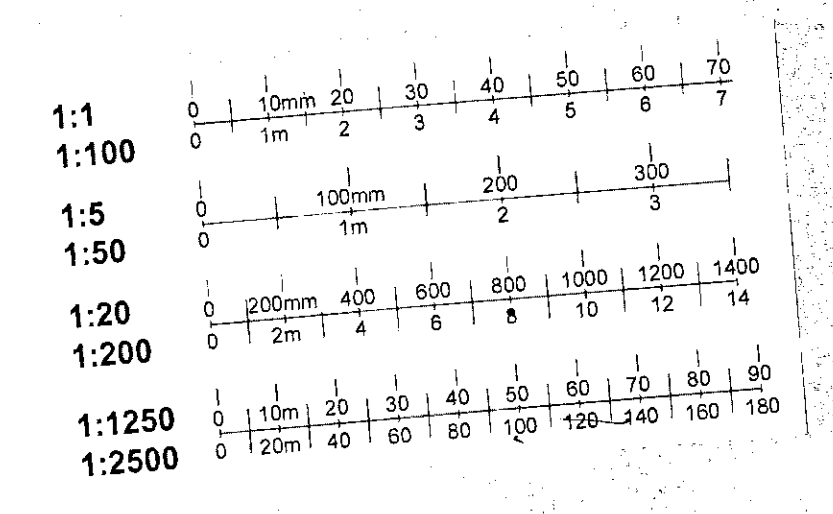

block plan


1:500 location plan

1:2500 Mr and Mrs S. Prior - Palmer


19 Earls Court Gardens LONDON SW 5

proposed first floor extension

1:50

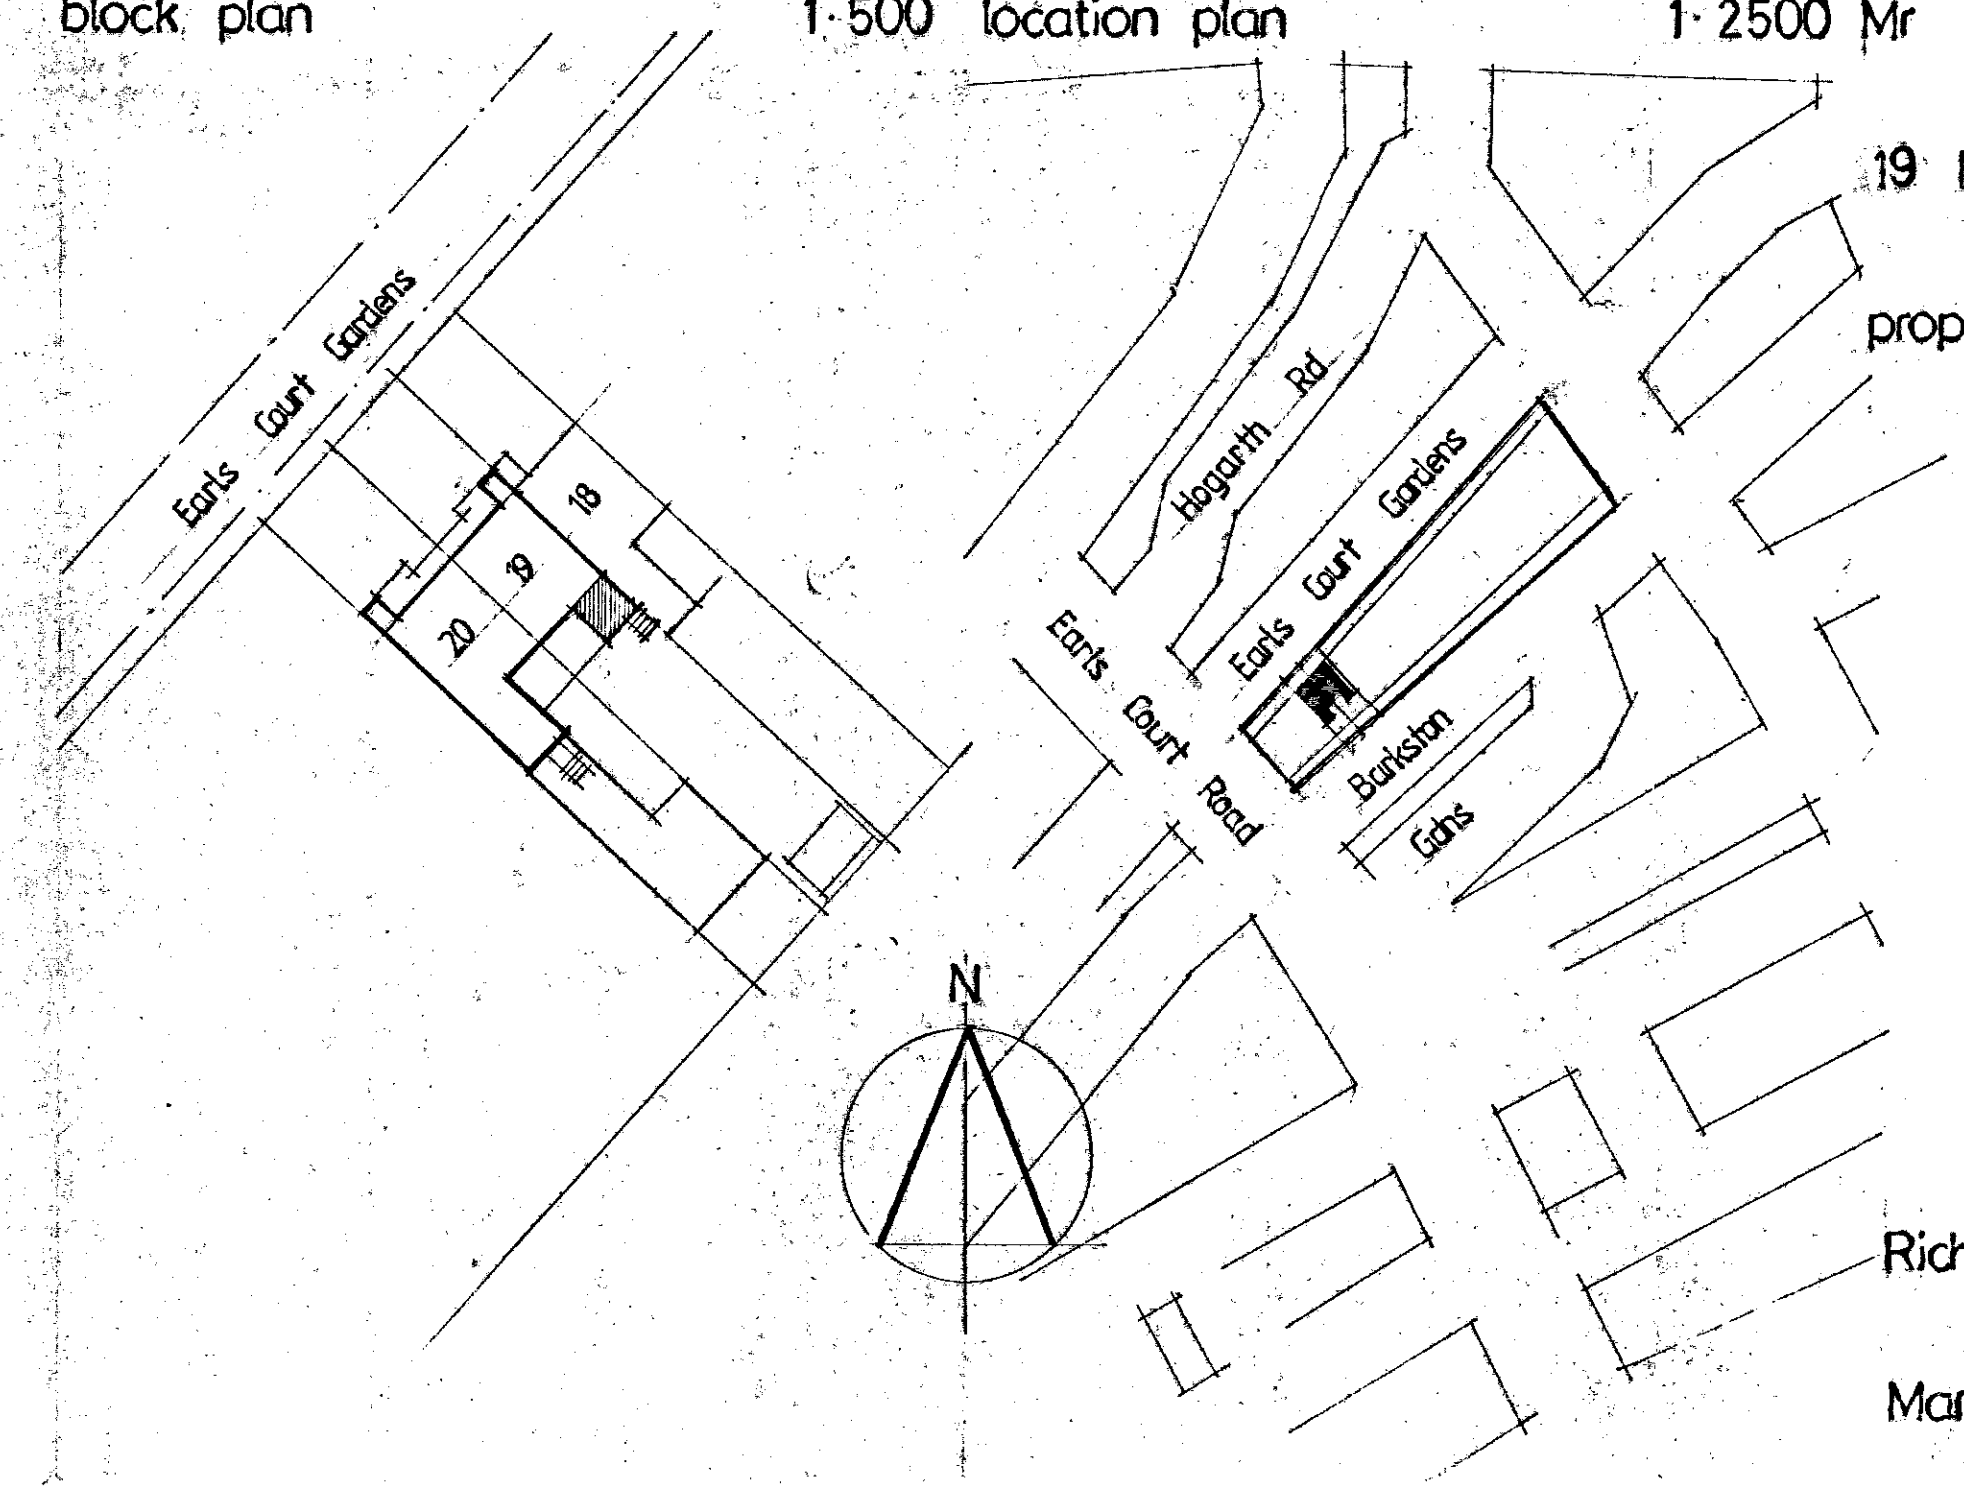

PP/99/734/A

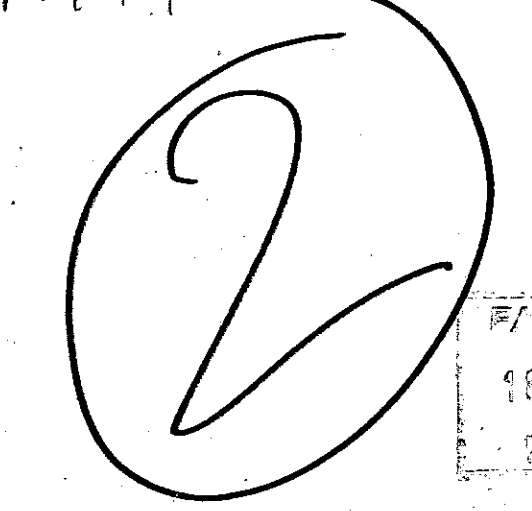

RECEIVED
18 MAY 1999
ISSUED

Richard Falconer RIBA

Architect

March 99

443.2