



DRAWING NUMBER: 179/01 / REVISION:  
 PROJECT: Flat 6, 97 Onslow Square, London SW3  
 CLIENT: Mr D Norman  
 DRAWING TITLE: Existing & Proposed Plans  
 DATE: 9 April 1999  
 SCALE: 1:50  
 1 WYNHAM HOUSE SLAONE SQUARE LONDON SW1W 8AR  
 5 HOSKINS STREET GREENWICH LONDON SE10 9NZ  
 Jonathan Louth Architects

Plan as Proposed

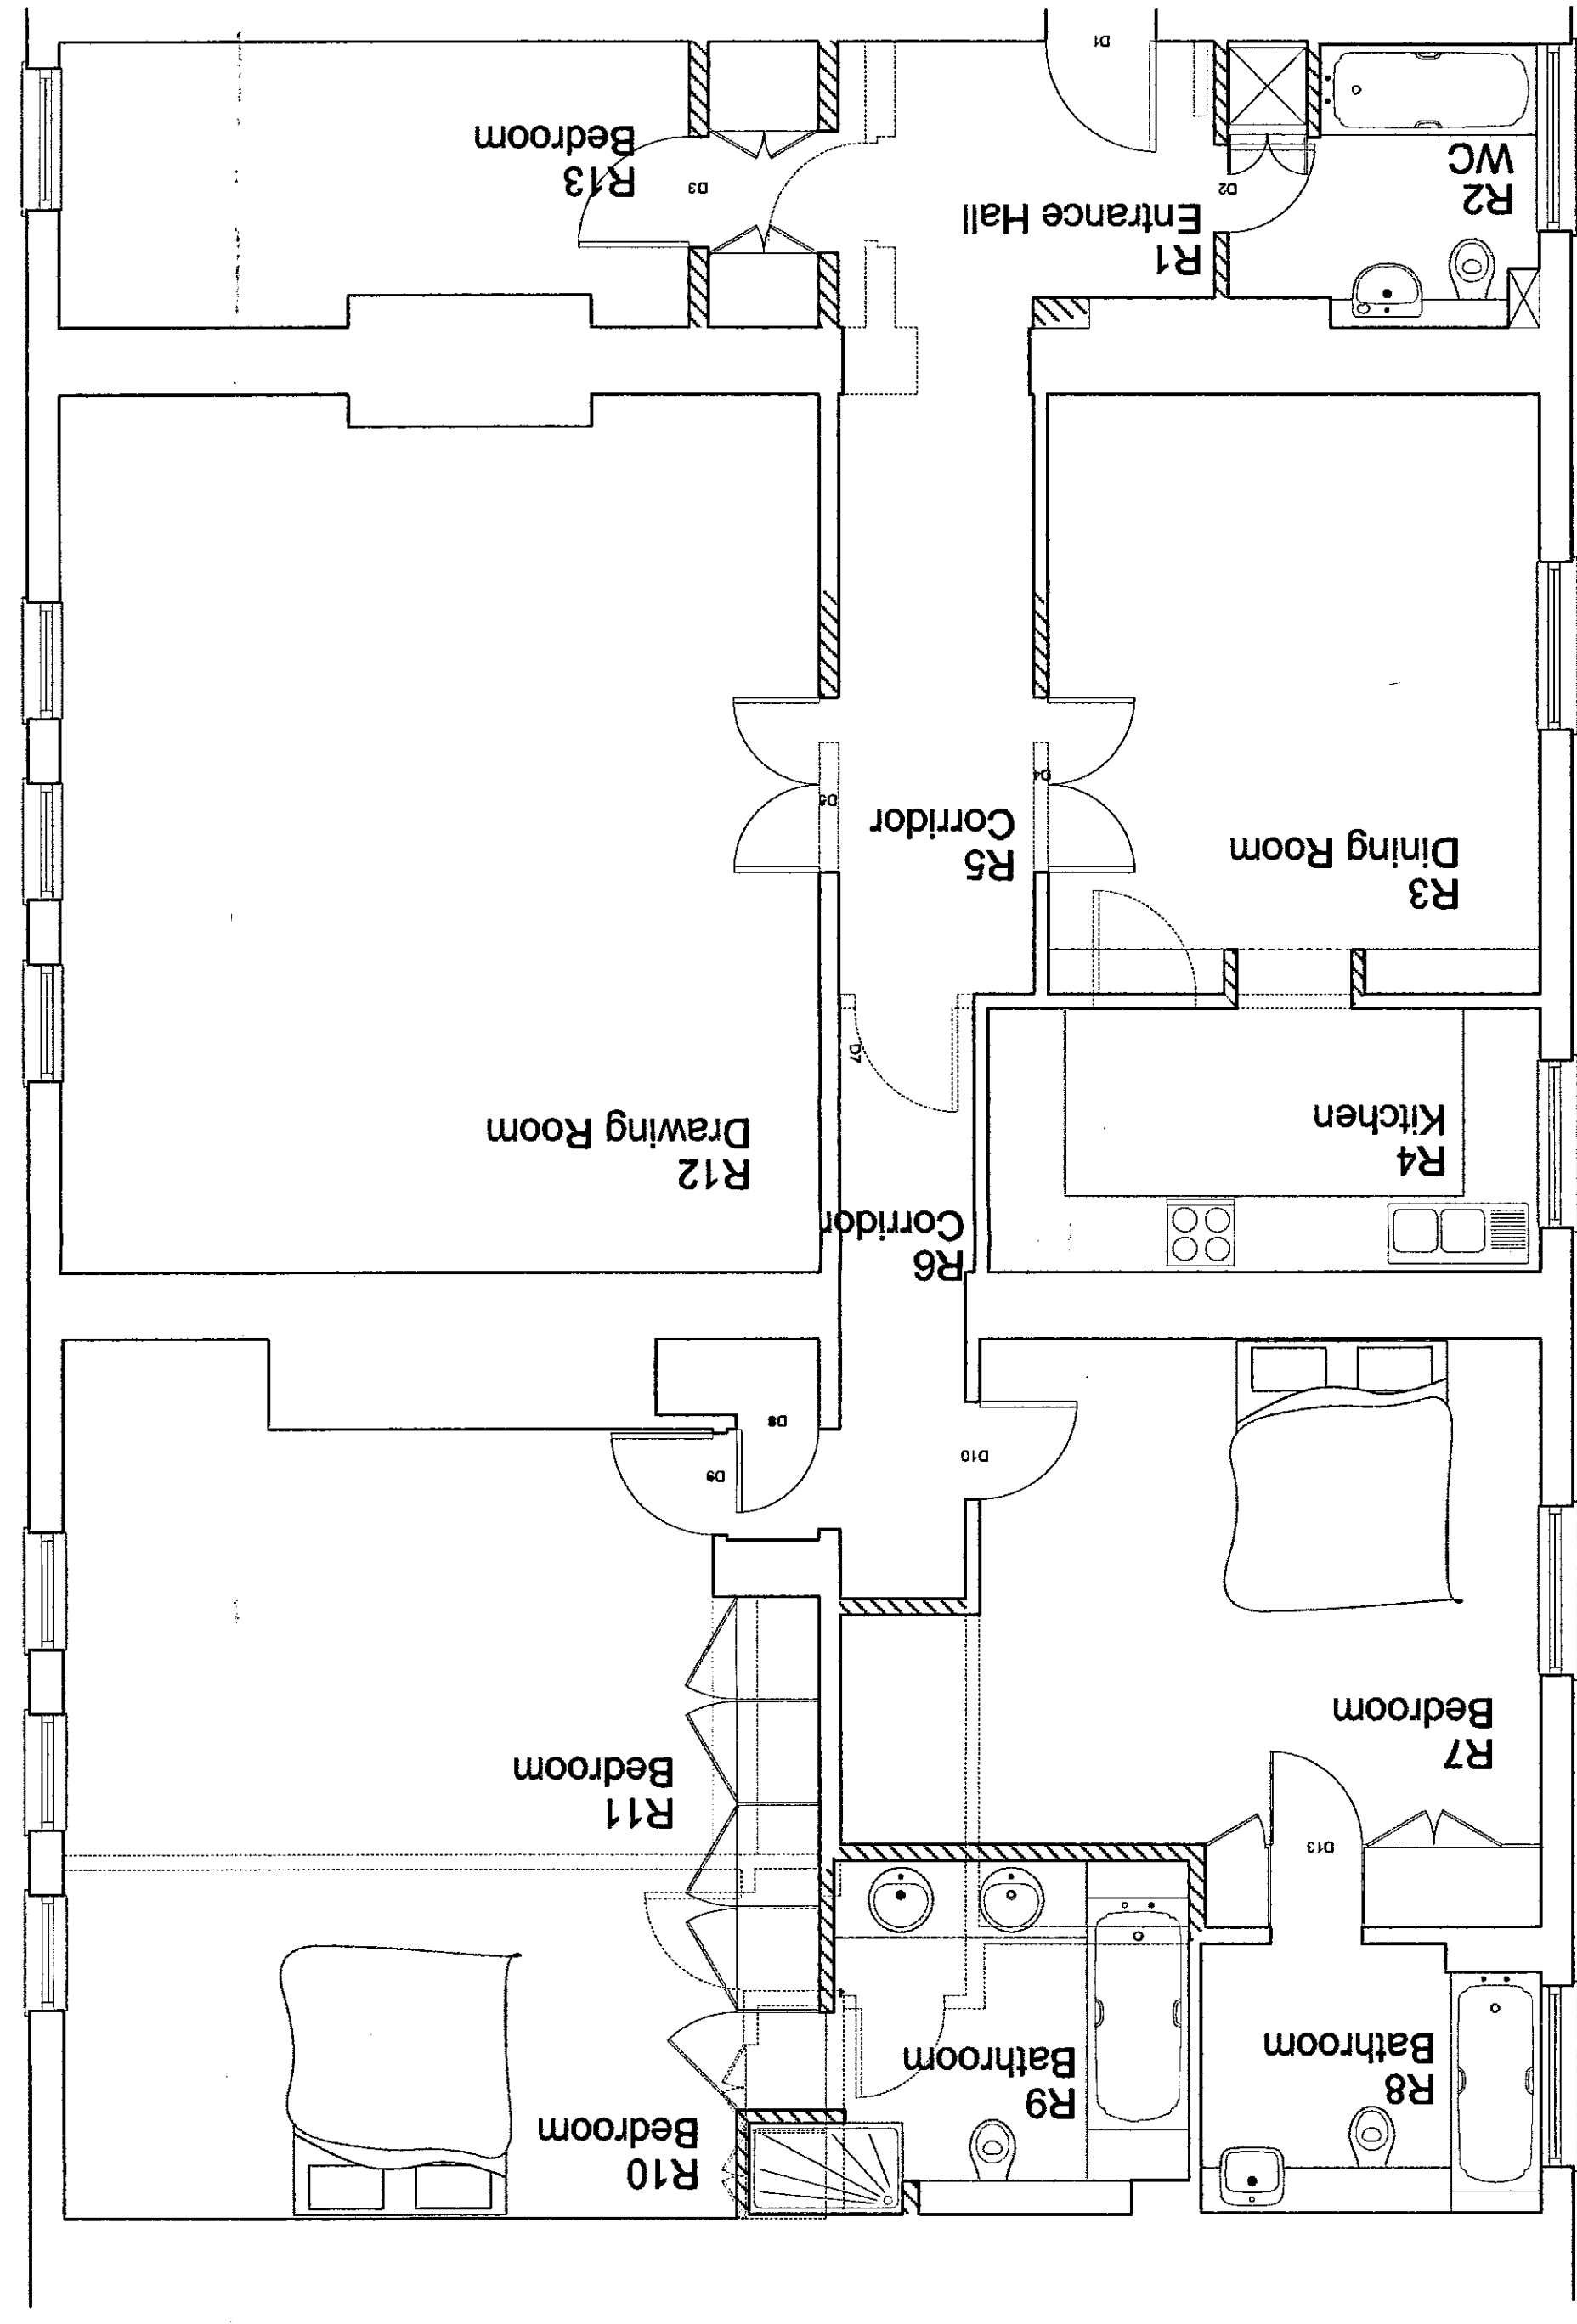

Plan as Existing

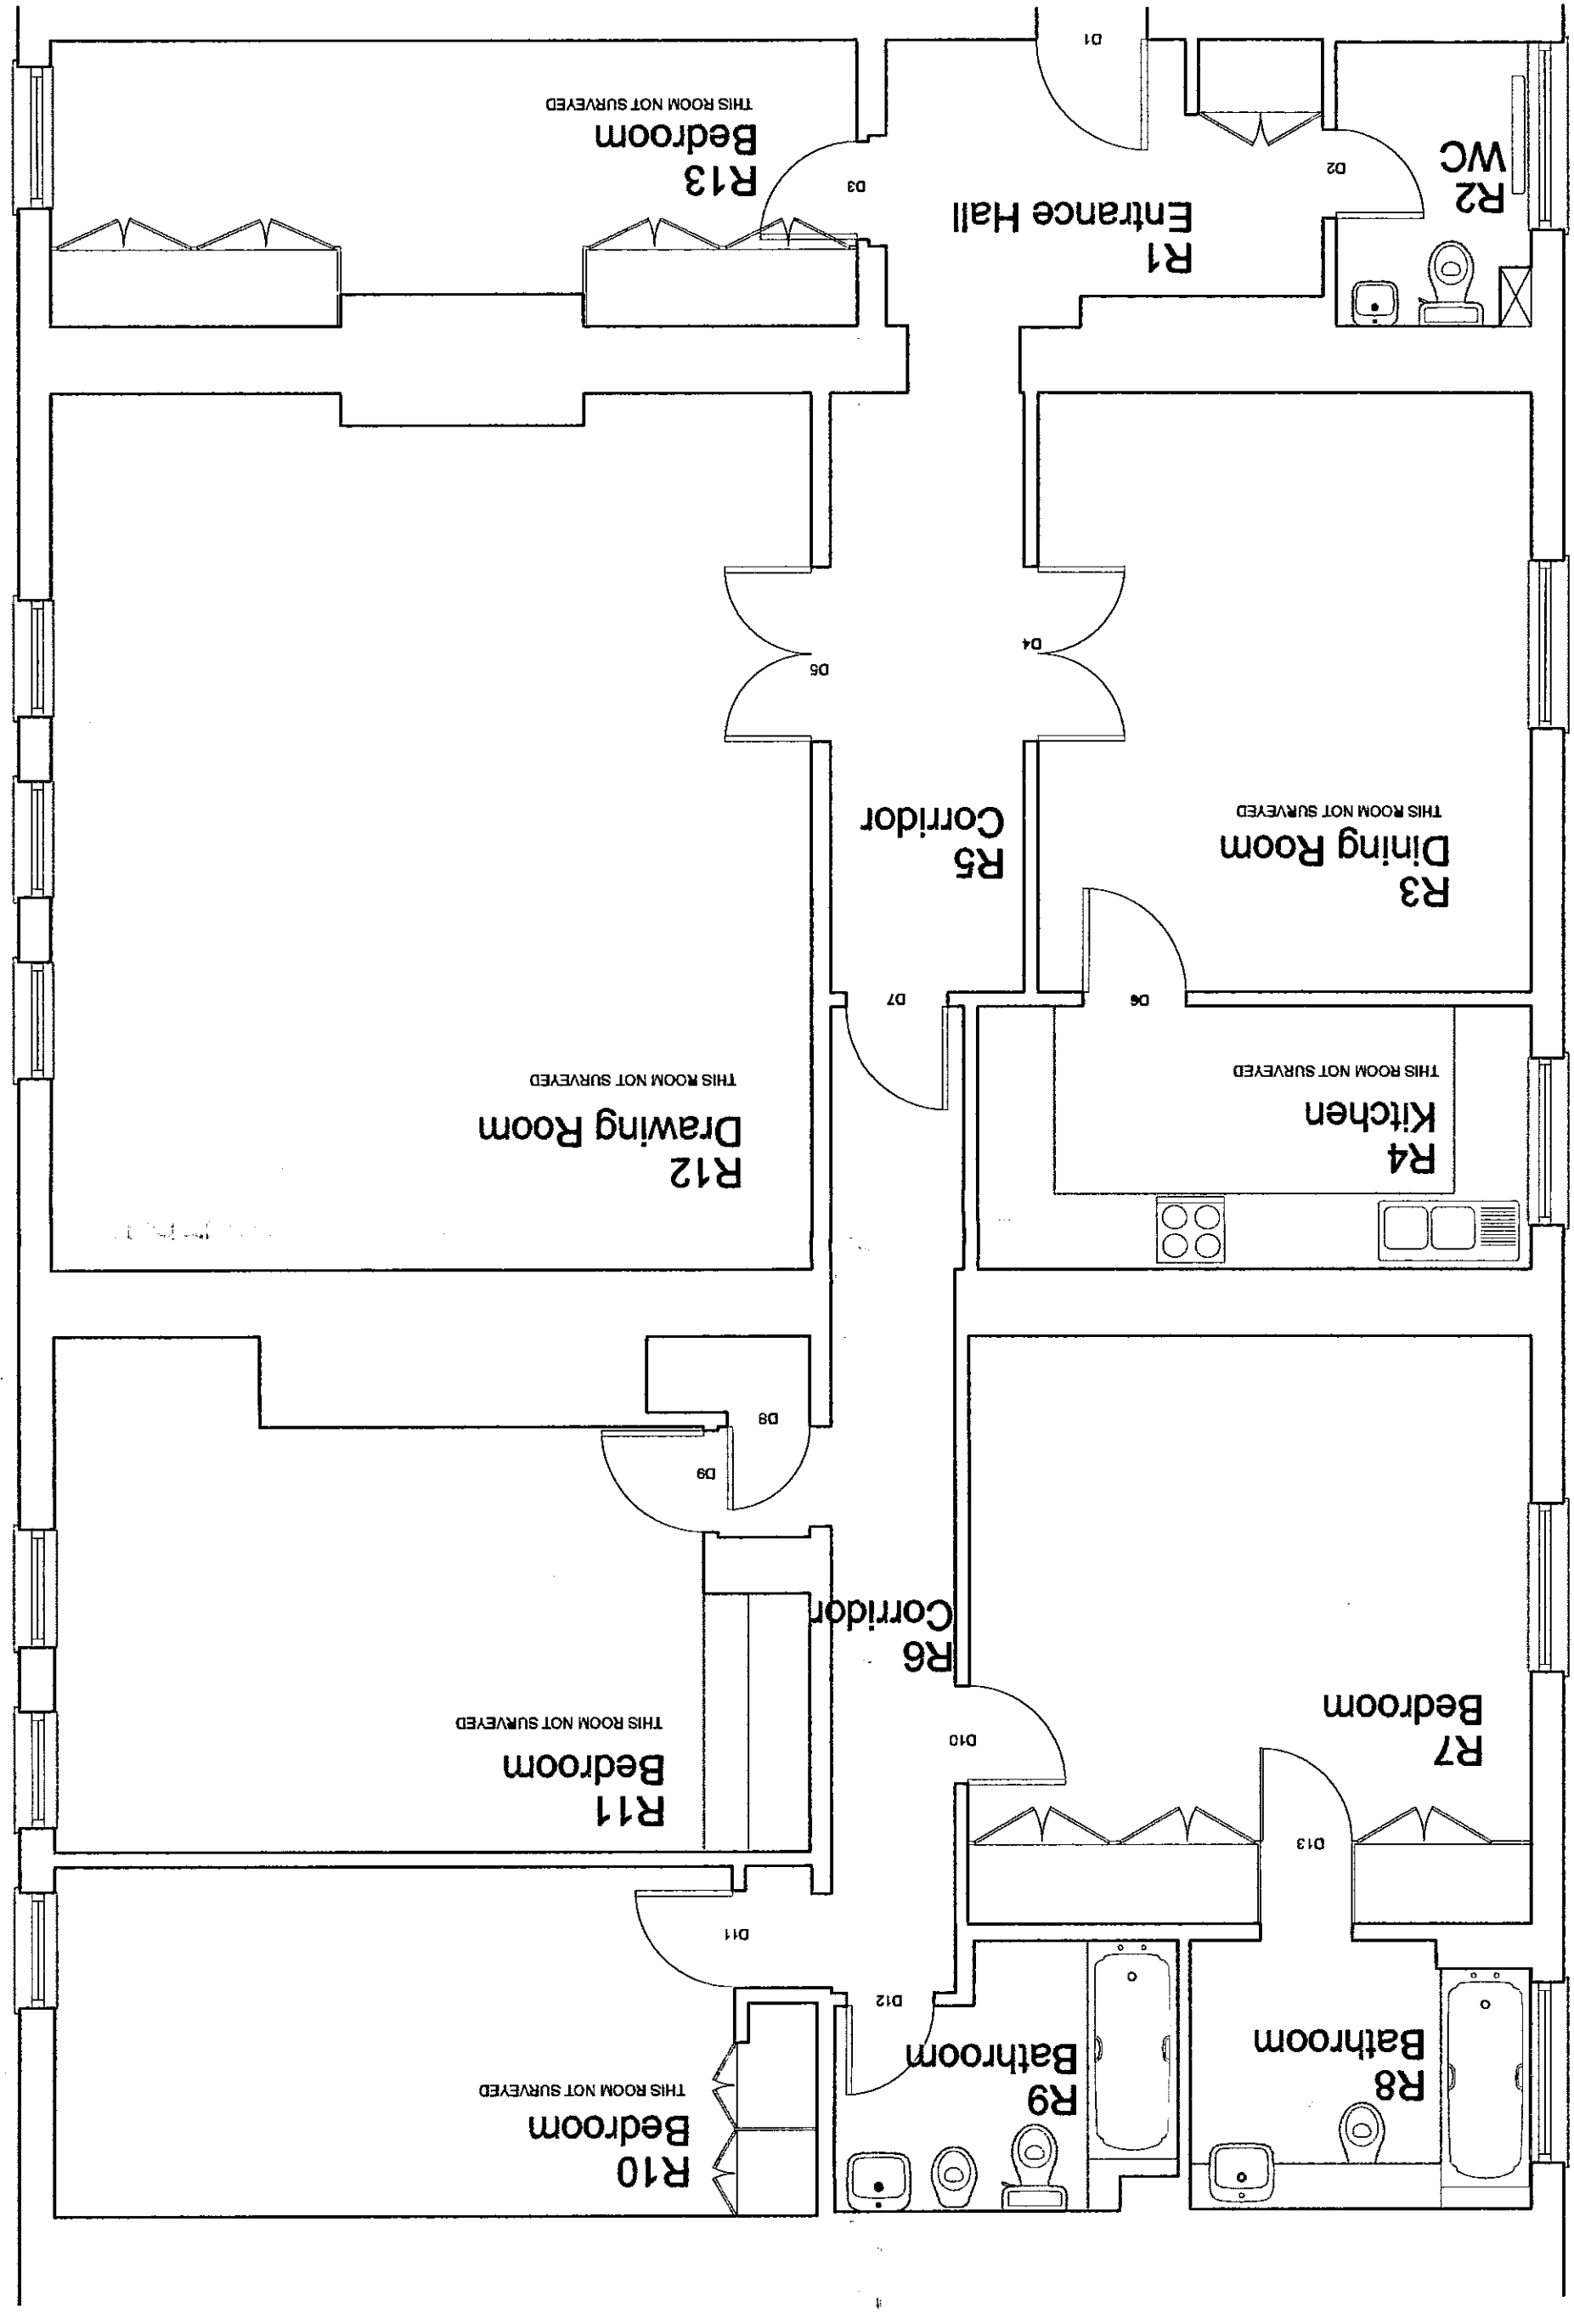

1:1 0 10mm 20 30 40 50 60 70 80 90 100 110  
 1:1.50 0 1m 2 3 4 5 6 7 8 9 10 11  
 1:5 0 100mm 1 200 300 400 500  
 1:20 0 200mm 400 600 800 1000 1200 1400 1600 1800 2000 2200  
 1:200 0 2m 4 6 8 10 12 14 16 18 20 22  
 1:1250 0 10m 40 60 80 100 120 140 160 180 200 220 240 260 280  
 1:2500 0 20m 80 120 160 200 240 280

RECEIVED  
 14 APR 1999  
 TOWN PLANNING  
 R.B.K. & C.

DELEGATED  
 APPROVAL  
 21 MAY 1999

LB990749

THIS DRAWING IS BASED  
 UPON INCOMPLETE SURVEY  
 INFORMATION AND IS  
 INDICATIVE ONLY

TR/99/749 ①