



SECOND FLOOR

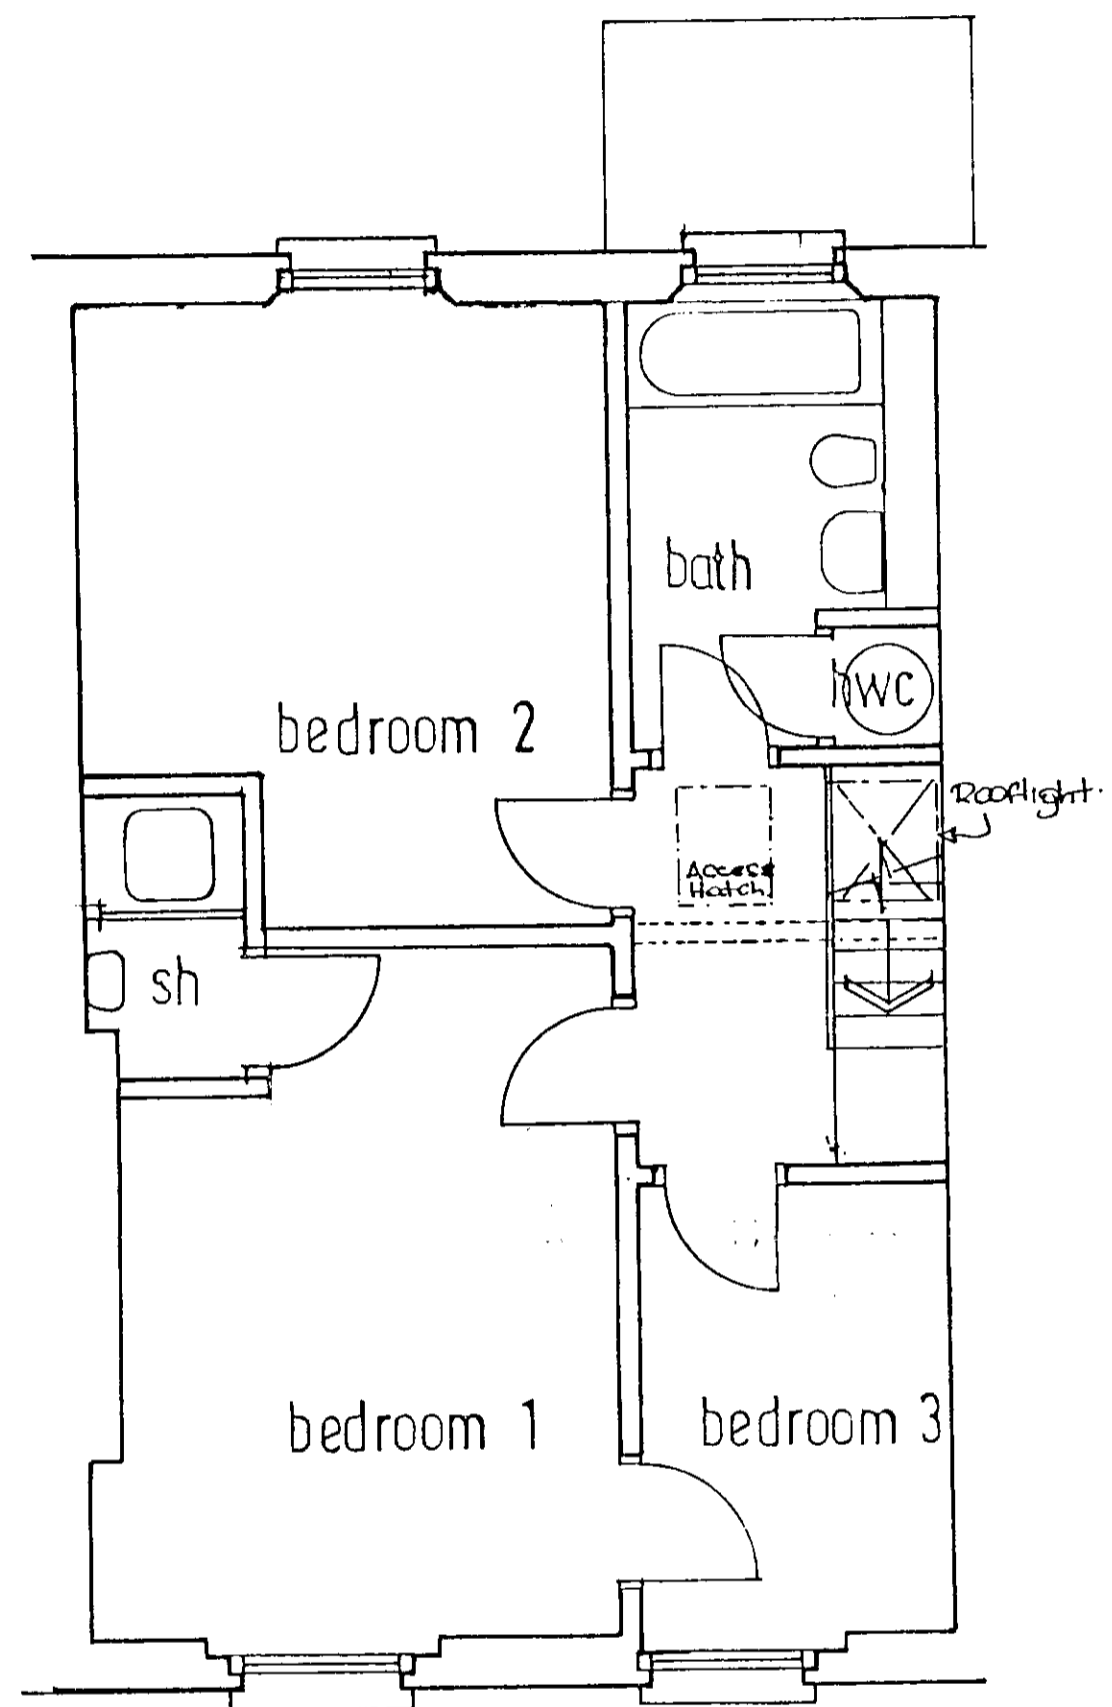

THIRD FLOOR


1:1	0	10mm	20	30	40	50	60	70	80	90	100	110
1:100	0	1m	2	3	4	5	6	7	8	9	10	11
1:5	0	100mm	200	300	400	500						
1:50	0	1m	2	3	4	5						
1:20	0	200mm	400	600	800	1000	1200	1400	1600	1800	2000	2200
1:200	0	2m	4	6	8	10	12	14	16	18	20	22
1:1250	0	10m	20	30	40	50	60	70	80	90	100	110
1:2500	0	20m	40	60	80	100	120	140	160	180	200	220
			240	260	280							

DELEGATED APPROVAL  
10 DEC 1999

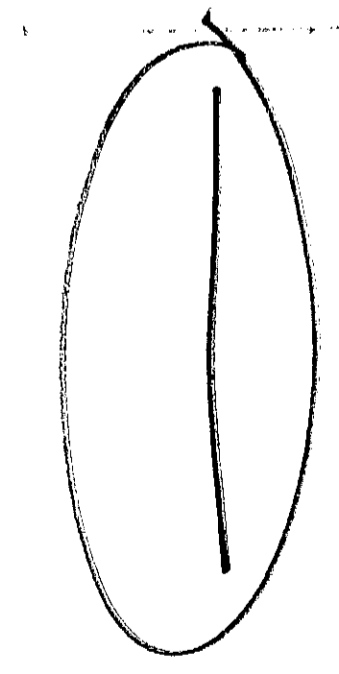


LB/99/754

REVISIONS			
No	Date	Amendment	Initial
<b>R.B.K. &amp; C.</b> <b>TOWN PLANNING</b> 27 NOV 1997 <b>RECEIVED</b>			
Client: Mr J. Portman			
Title: Flat No 2 38 Royal Crescent London W 11 Original Layout			
Scale:			
Date:			
<b>Malcolm Hollis</b> CHARTERED SURVEYORS & BUILDING SURVEYING CONSULTANTS 9 Brook Court, Cringle Street, London SW8 5BX Tel: 0171 822 9555 Fax: 0171 498 8564 LONDON MANCHESTER & BRISTOL			
Drawn by:		Checked by:	
Drawing No: 8868/01		Revision:	

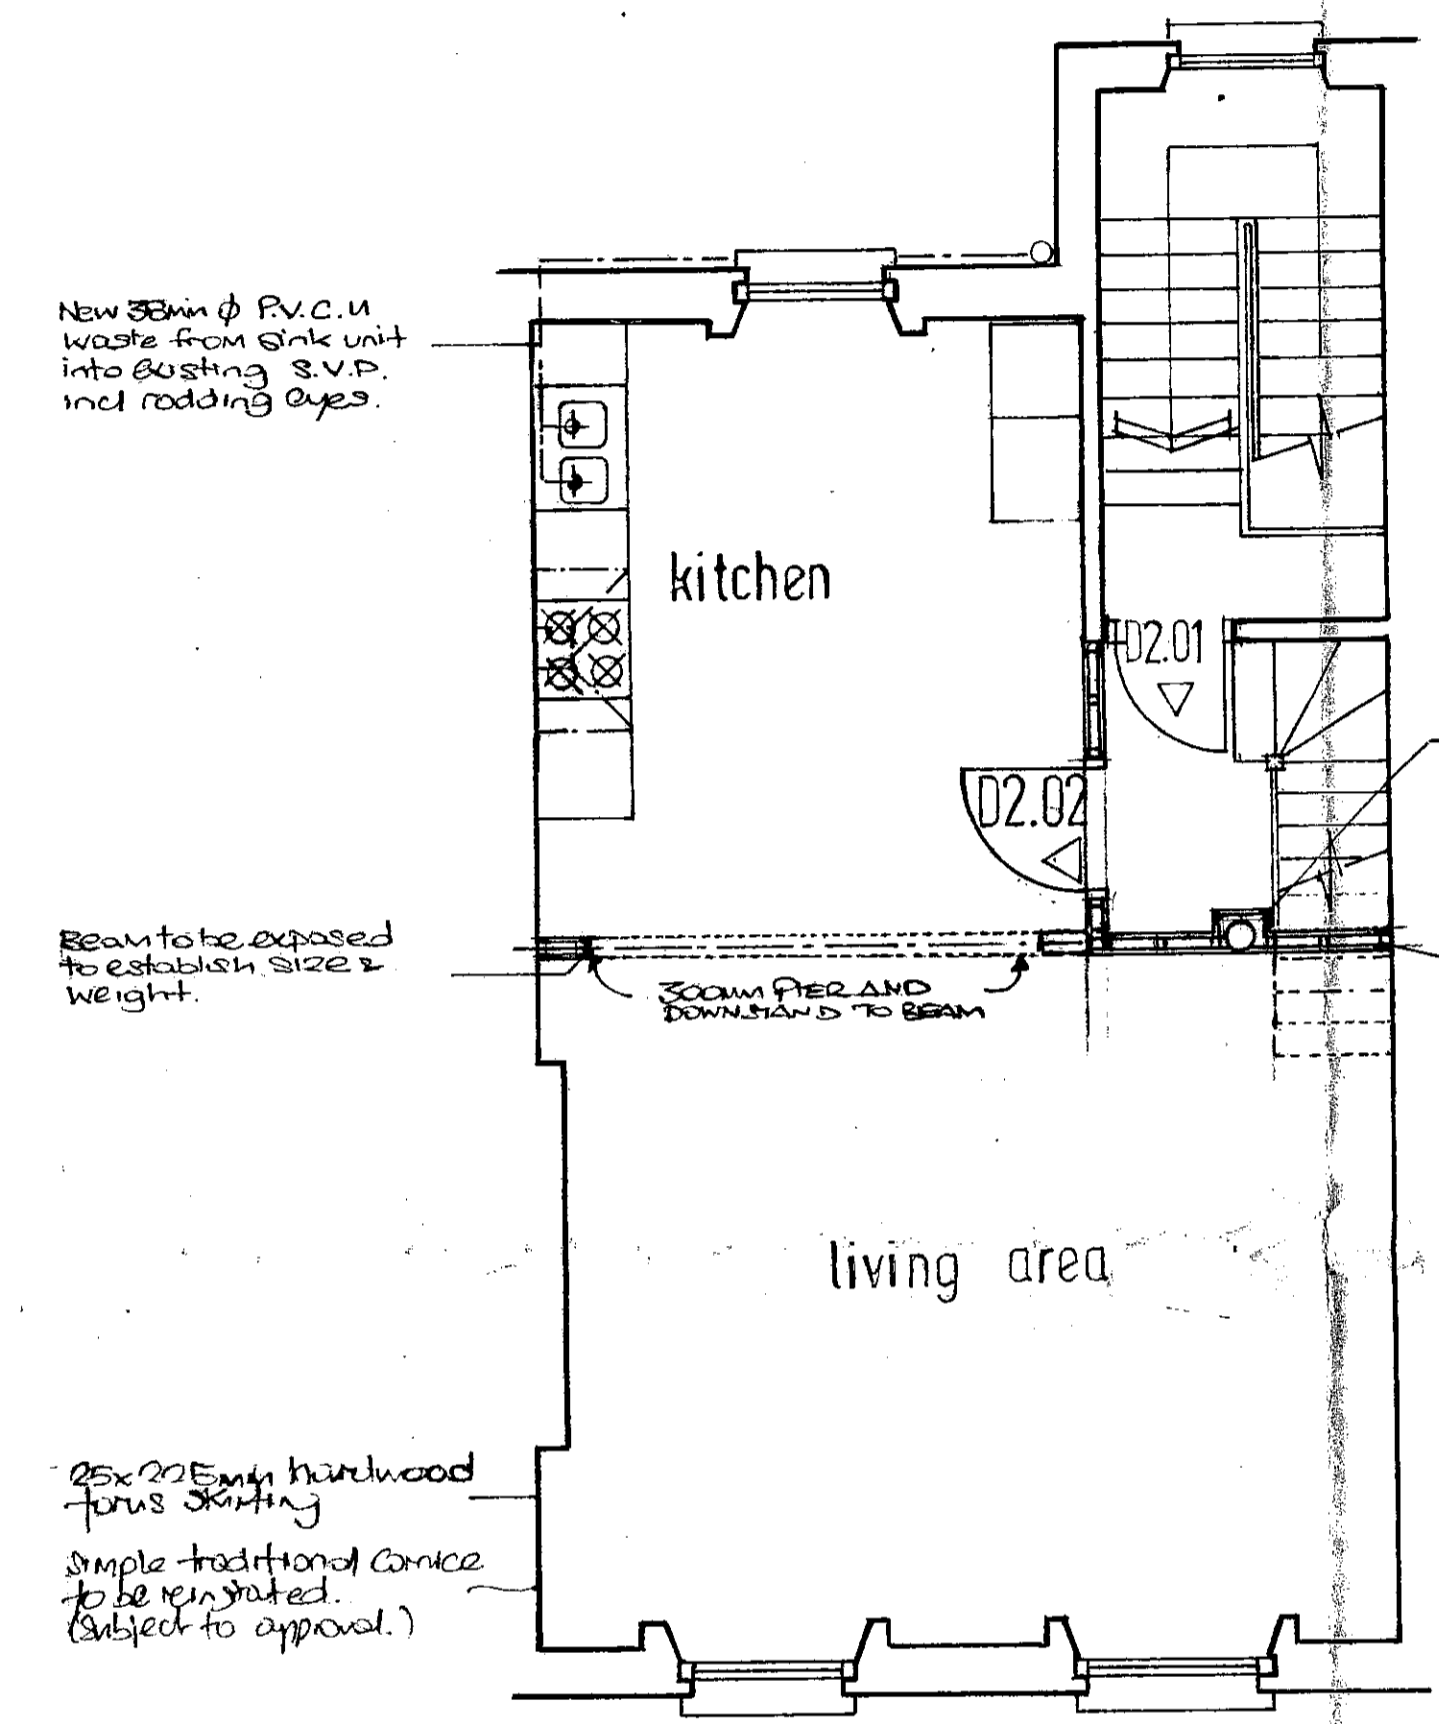

SECOND FLOOR

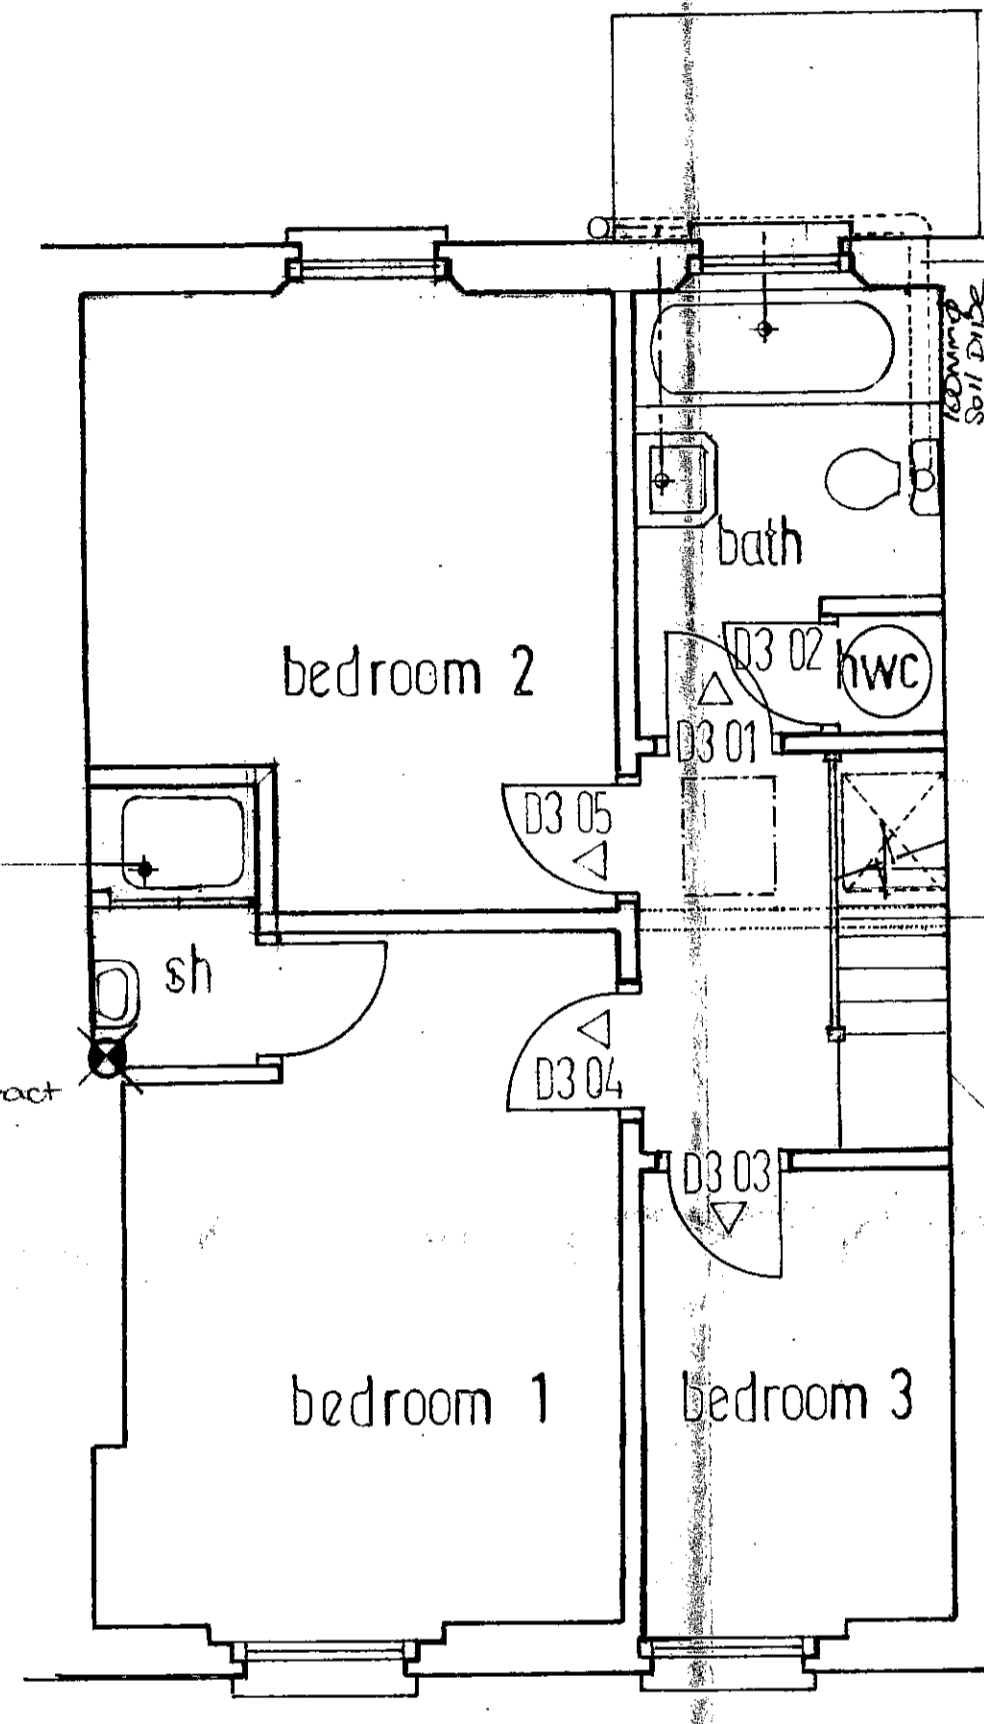

THIRD FLOOR

1:1	0	10mm	20	30	40	50	60	70	80	90	100	110
1:100	0	1m	2	3	4	5	6	7	8	9	10	11
1:5	0	100mm	200	300	400	500						
1:50	0	1m	2	3	4	5						
1:20	0	200mm	400	600	800	1000	1200	1400	1600	1800	2000	2200
1:200	0	2m	4	6	8	10	12	14	16	18	20	22
1:1250	0	10m	20	30	40	50	60	70	80	90	100	110
1:2500	0	20m	40	60	80	100	120	140	160	180	200	220

DELEGATED APPROVAL 10 DEC 1999

2

1/2 HOUR FIRE RESISTING SELF CLOSING

No	Date	Amendment	Initial
A	4/1/98	Partition Amended, PH	
B	3.3.98	Partition Amended, DIB/DI skirting added, Door spec/booths altered	
C	5/8/98	PIER / ARCHITRANE PAINTED JOINERY	

LB/99/754 / Mr J. Portman

Title  
Flat No 2  
38 Royal Crescent  
London W 11  
**PROPOSED PLANS**  
Scale 1:50  
Date Sept 97

**Malcolm Hollis**  
CHARTERED SURVEYORS & BUILDING SURVEYING CONSULTANTS  
LONDON MANCHESTER & BRISTOL  
9 Brooks Court, Cragle Street, London SW8 5NX  
Tel: 0171 622 9555  
Fax: 0171 498 8564

R.B.K. & C. TOWN PLANNING  
09 AUG 1999  
RECEIVED

Drawn by PH Checked by  
Drawing No 8868/03 Revision /