


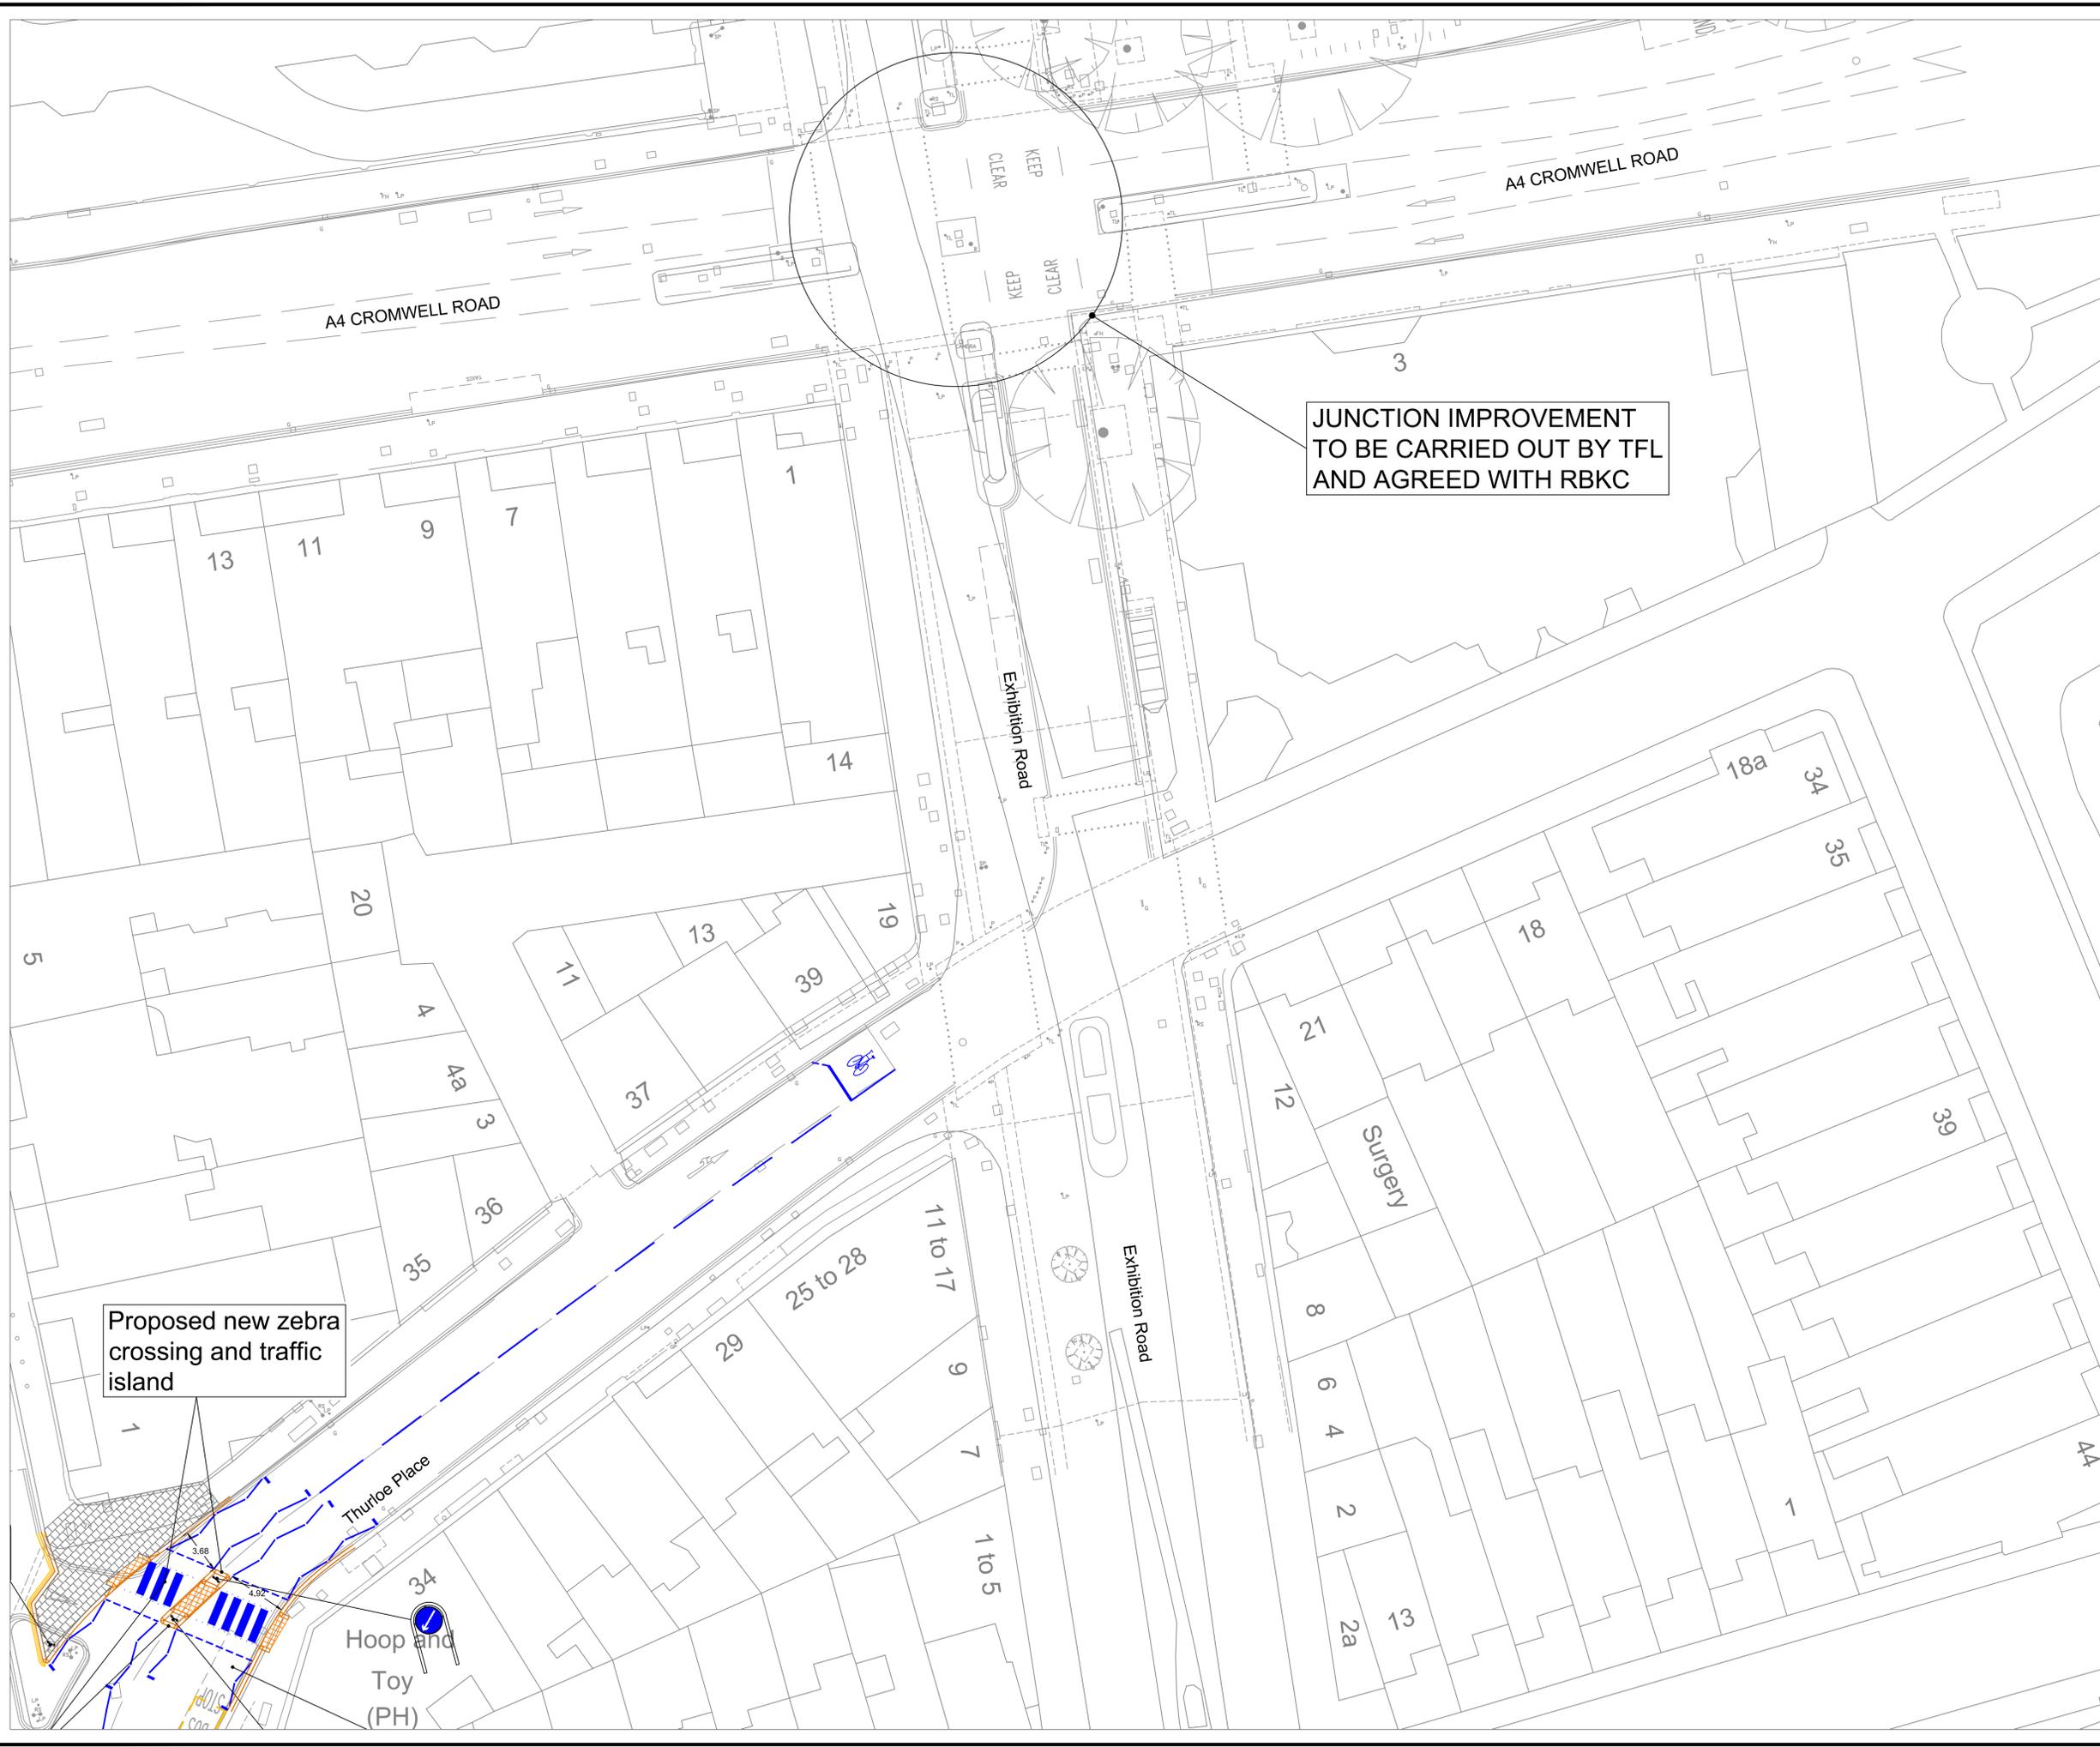

Notes



Rev	Description	By	Date	Chk


**DEPARTMENT OF TRANSPORTATION AND HIGHWAYS**  
 Traffic & Transportation Policy Service  
 The Royal Borough of Kensington and Chelsea  
 Town Hall, Hornton Street, London, W8 7NX  
 Telephone: (020) 7361 3374  
 Fax: (020) 7361 2796

Project  
**CENTRAL LONDON CYCLING GRID**

Title  
**RBKC QUIETWAY ROUTE PROPOSALS  
Q49 QUIETWAY (PHASE 2)  
(CROMWELL ROAD/EXHIBITION ROAD)**

Scale 1:250	Drawn EE	Checked Date	A1
Drawing Number X5015-CYGR-ODES-Q49-013	Date 21.09.15	Rev 0	

Cad File: 'DRAWINGS'...