


LOCALITY PLAN

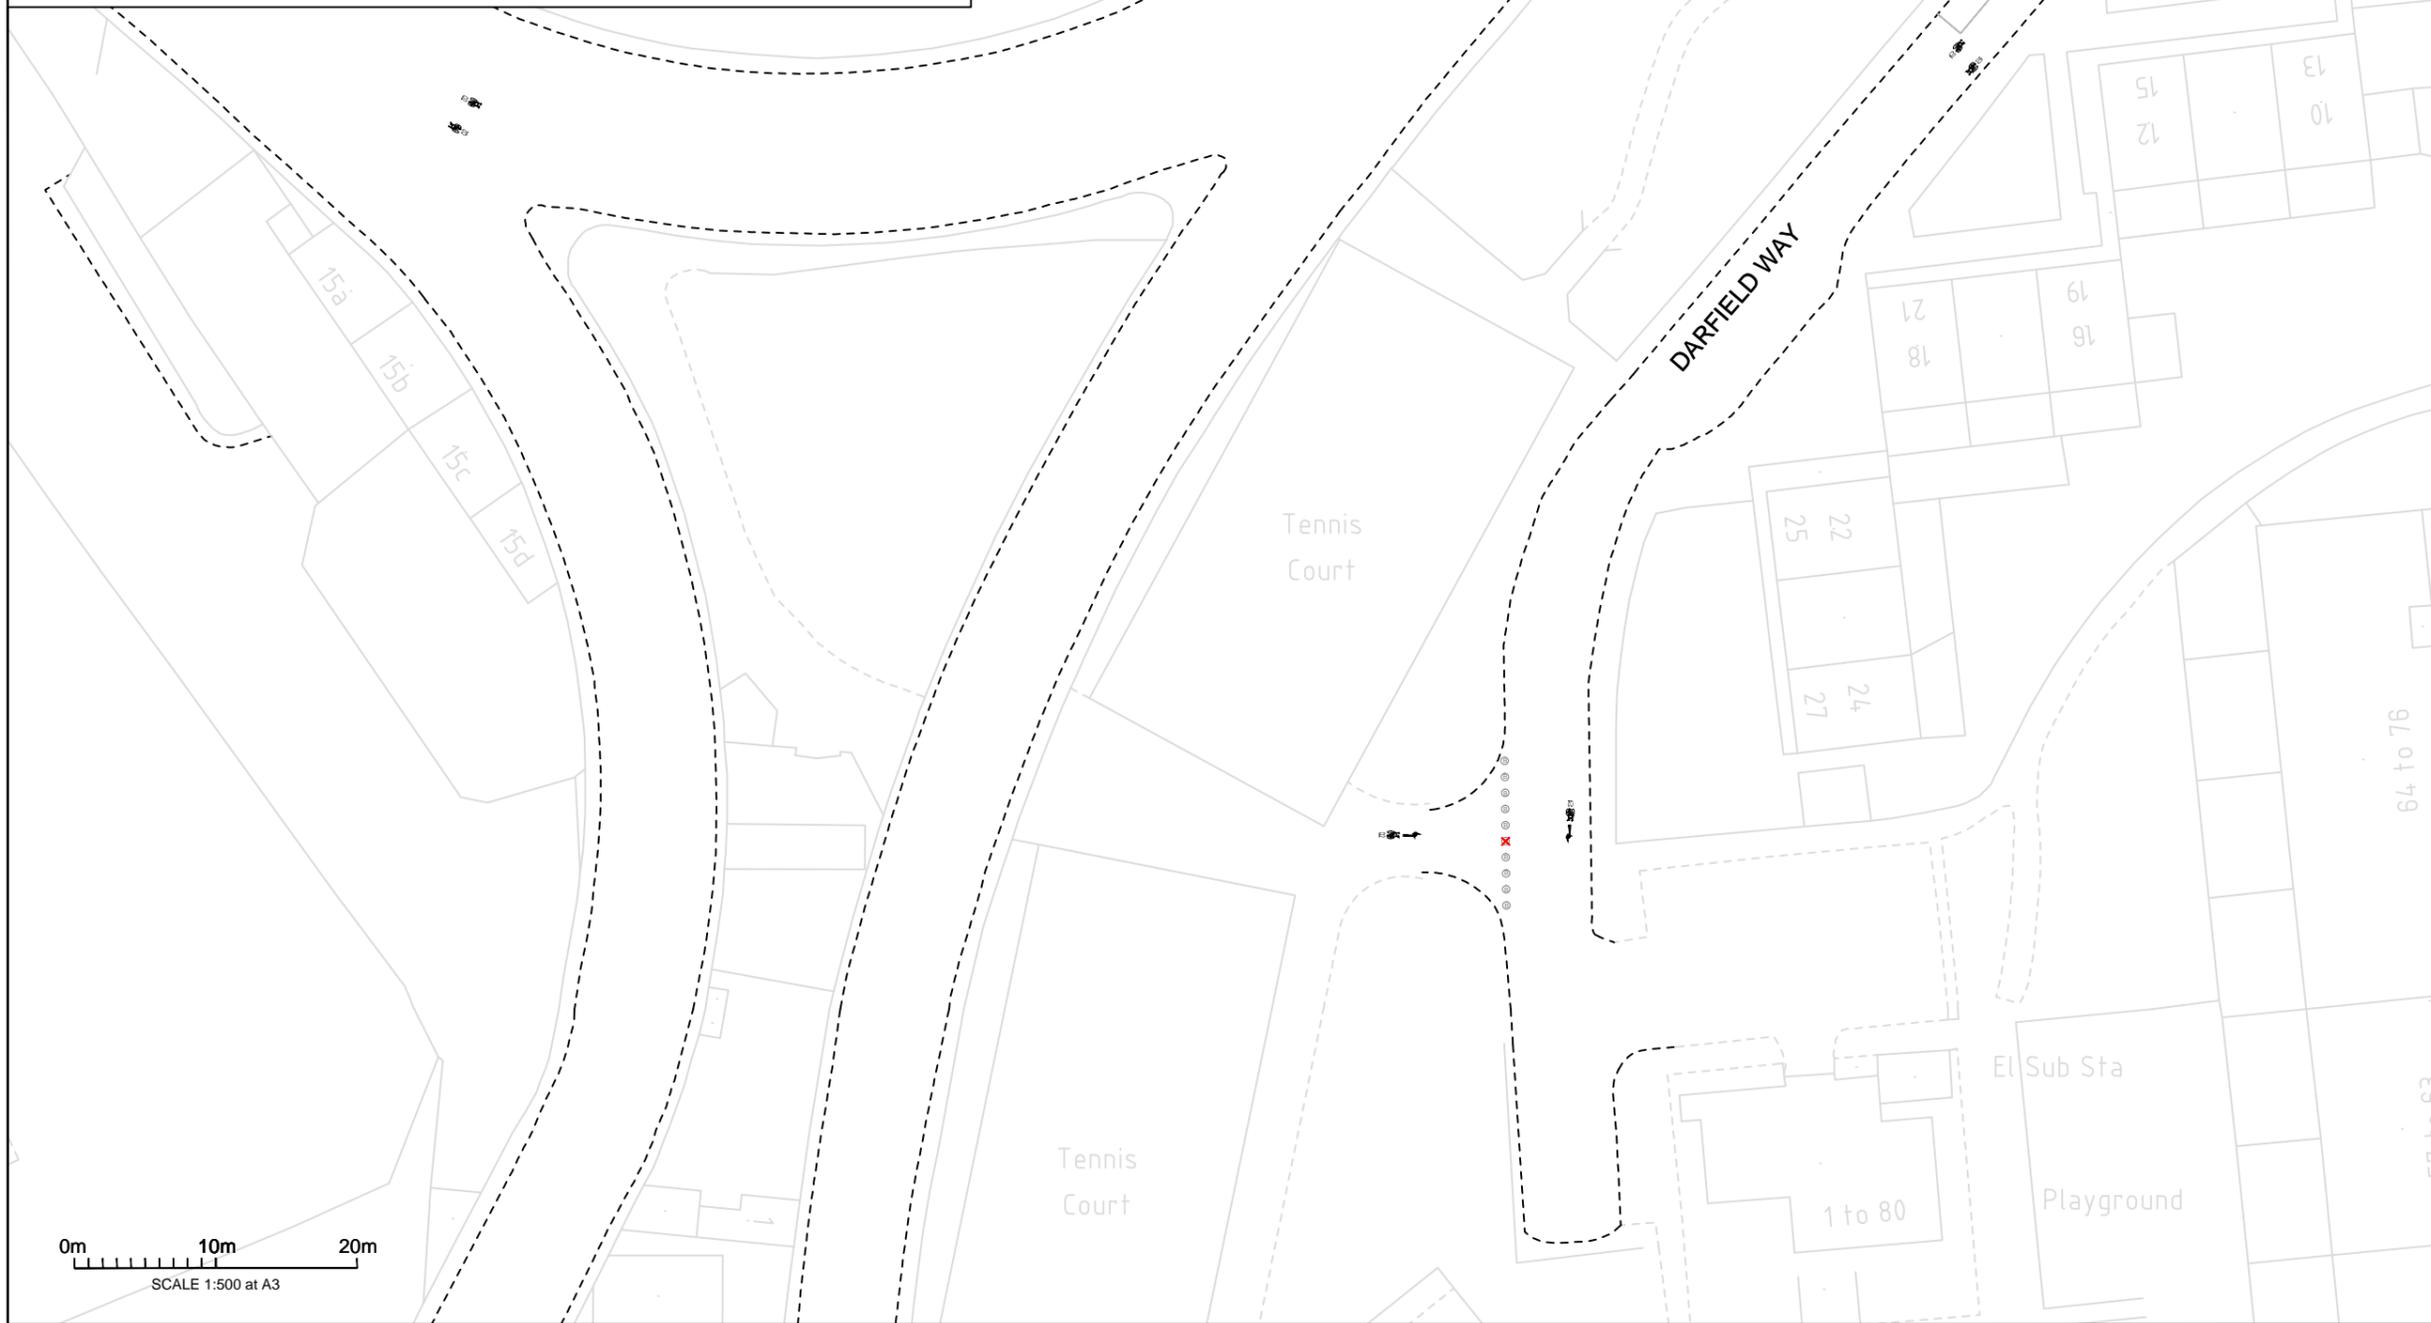


THE ROYAL BOROUGH OF
**KENSINGTON
AND CHELSEA**

Notes:

1. The proposal includes to remove one bollard to provide link with existing cycle path under the Westway
2. No changes to road layout proposed
3. All existing line markings to be retained
4. Wayfinding line marking proposed as shown

Key:	
	Quietway Route Alignment
	Existing Kerb
	Proposed wayfinding logo
	Existing bollard to be removed
	Existing bollard

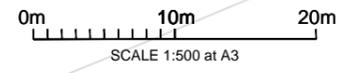

Rev	Description	Drawn	Check	Date
A	Including wayfinding	IM	RR	05/05/2016

sustrans

JOIN THE MOVEMENT

70 Cowcross Street London EC1M 6EJ
020 7017 2350 www.sustrans.org.uk

Project:
Quietway St. Mark's Road to East Acton

Title:
**Entry/Exit
into/out of A40 underpass**

Drawn: ZS Checked: KI Date: 13/11/2015 Scale at A3: 1:500

Status: **CONSULTATION**

Drawing No: QSMR-CO-03-01-01 Revision: A