




Notes

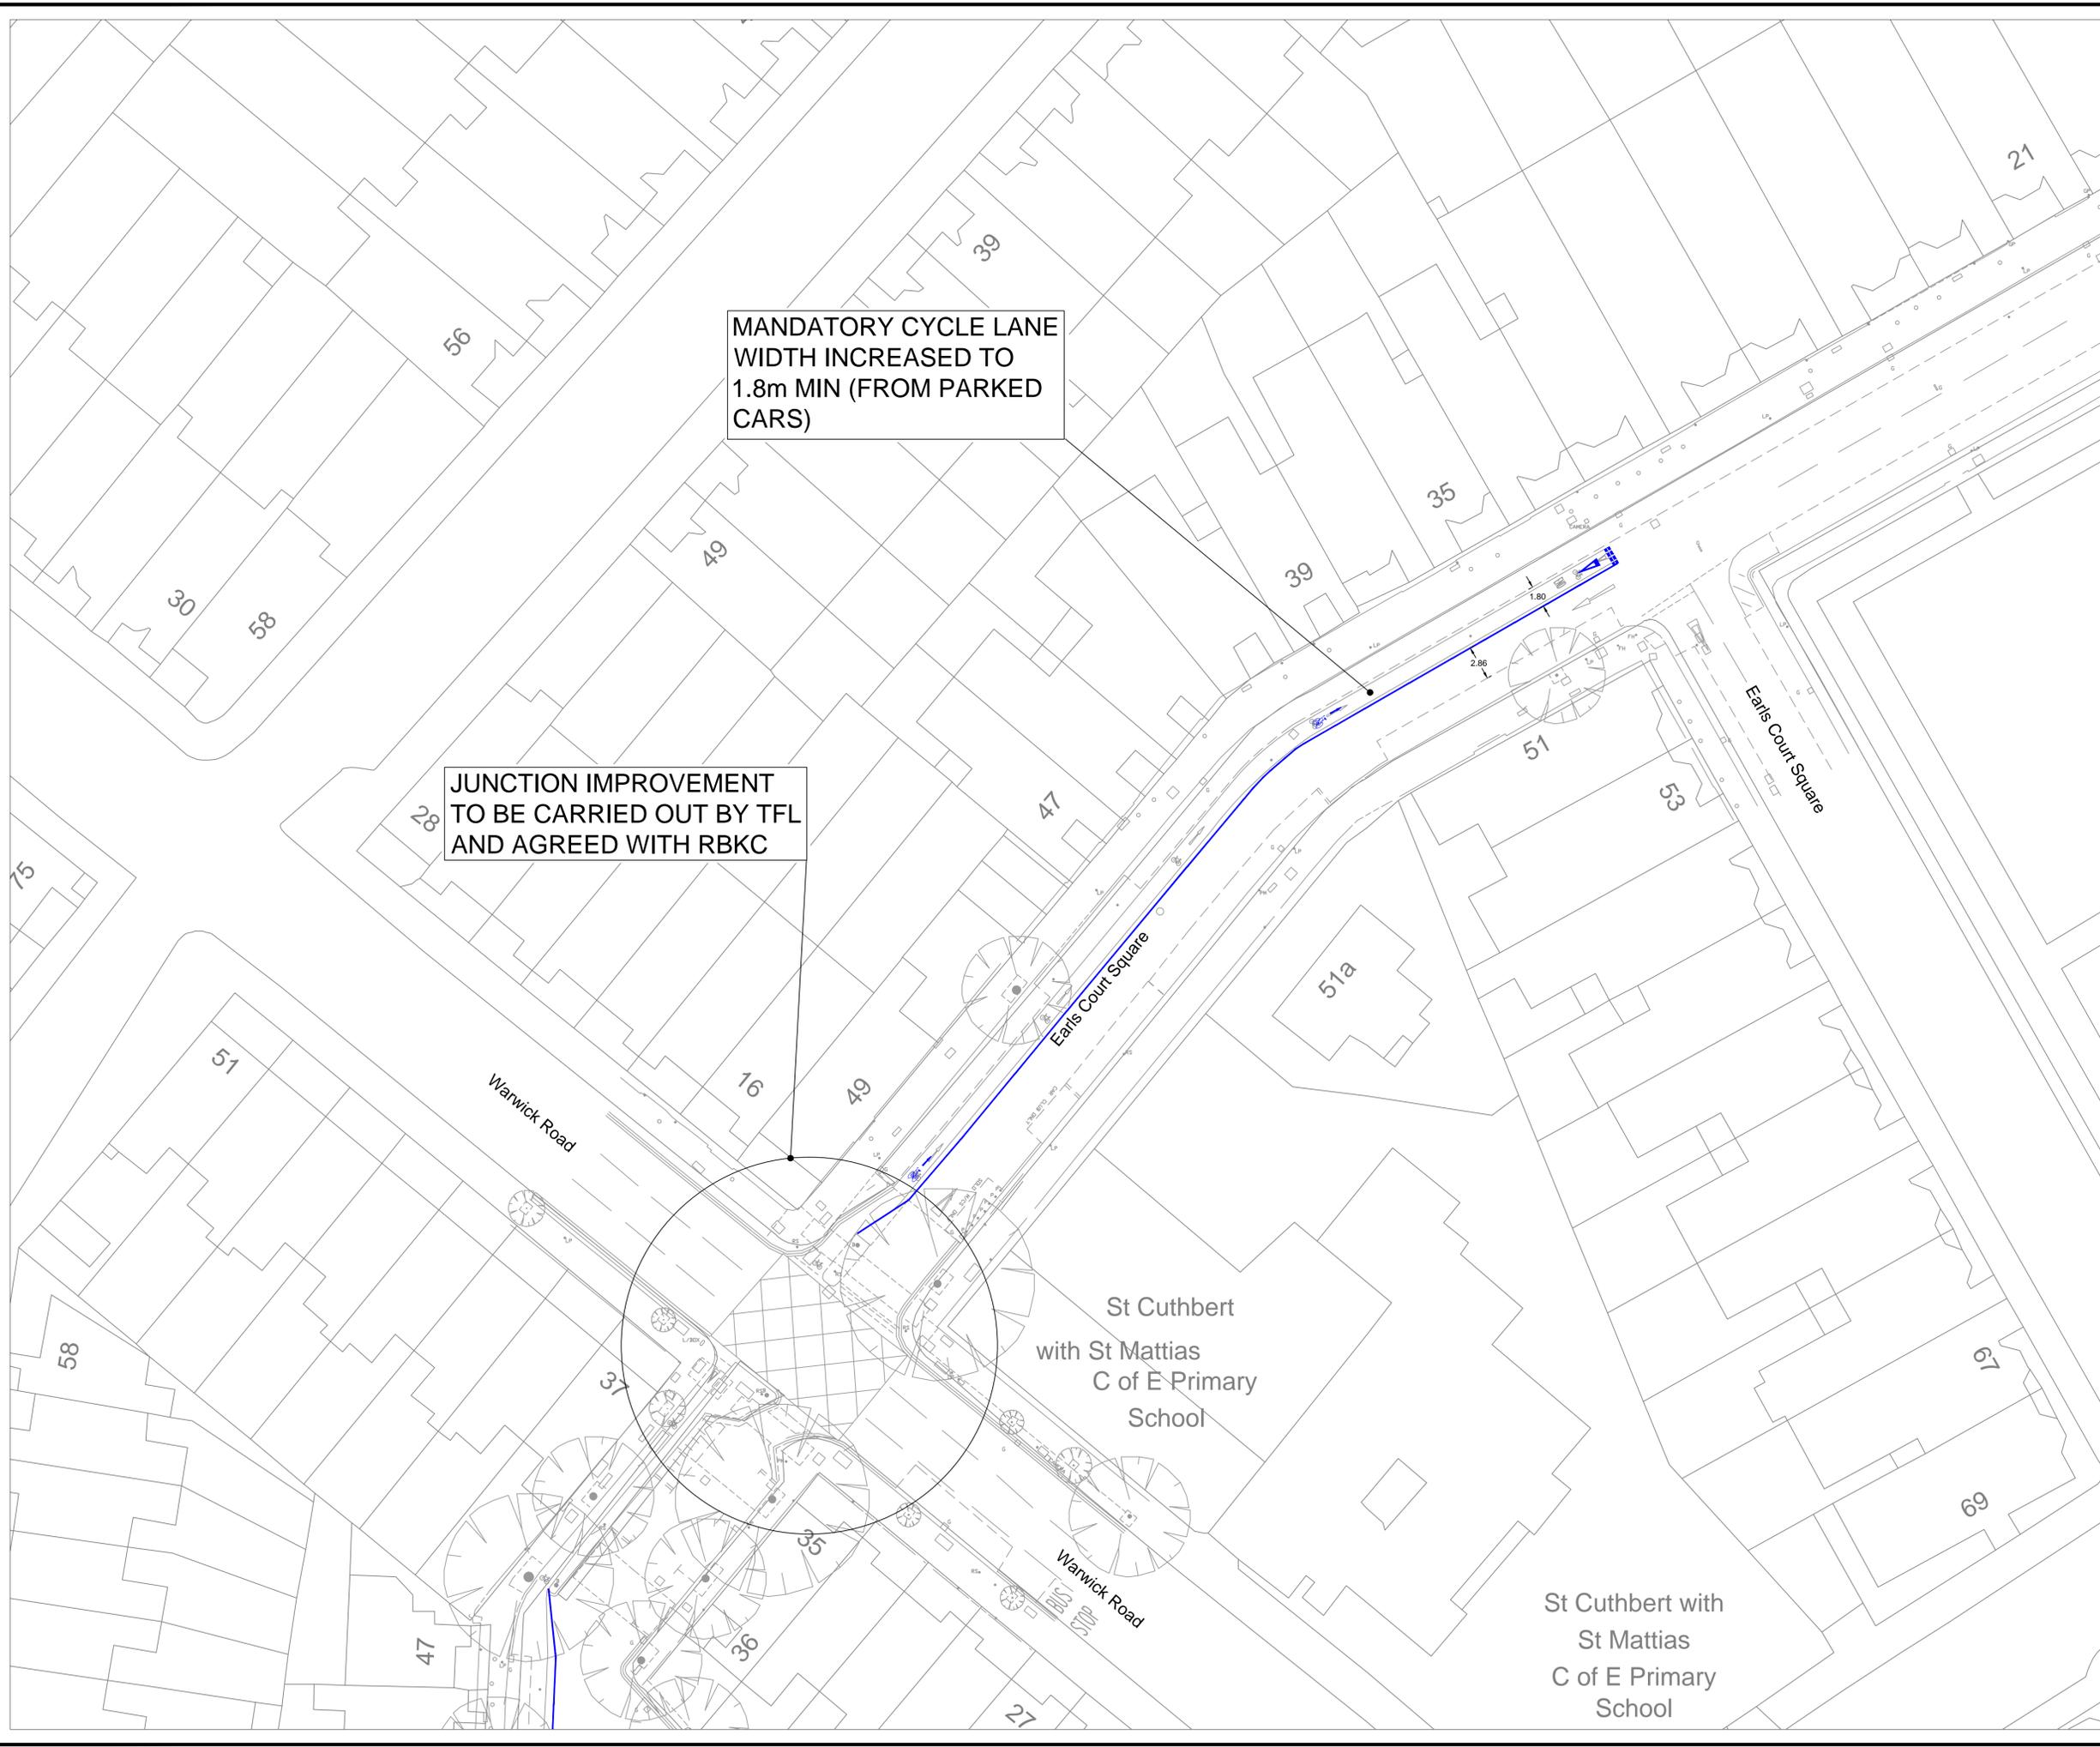

MANDATORY CYCLE LANE
WIDTH INCREASED TO
1.8m MIN (FROM PARKED
CARS)

JUNCTION IMPROVEMENT
TO BE CARRIED OUT BY TFL
AND AGREED WITH RBKC

St Cuthbert
with St Mattias
C of E Primary
School

St Cuthbert with
St Mattias
C of E Primary
School

Rev	Description	By	Date	Chk



DEPARTMENT OF TRANSPORTATION
AND HIGHWAYS
Traffic & Transportation Policy Service

The Royal Borough of Kensington and Chelsea
Town Hall, Hornton Street, London, W8 7NX
Telephone: (020) 7361 3374
Fax: (020) 7361 2796

Project
CENTRAL LONDON CYCLING GRID

Title
RBKC QUIETWAY ROUTE PROPOSALS
DISTRICT QUIETWAY 3 OF 13
(EARLS COURT ROAD/WARWICK ROAD)

Scale 1:250	Drawn EE	Checked Date	A1
Date 18.09.15	Date		

Drawing Number X5015-CYGR-ODES-DIST-003	Rev 0
--	----------

Cad File: 'DRAWINGS'...