





THE ROYAL BOROUGH OF KENSINGTON AND CHELSEA

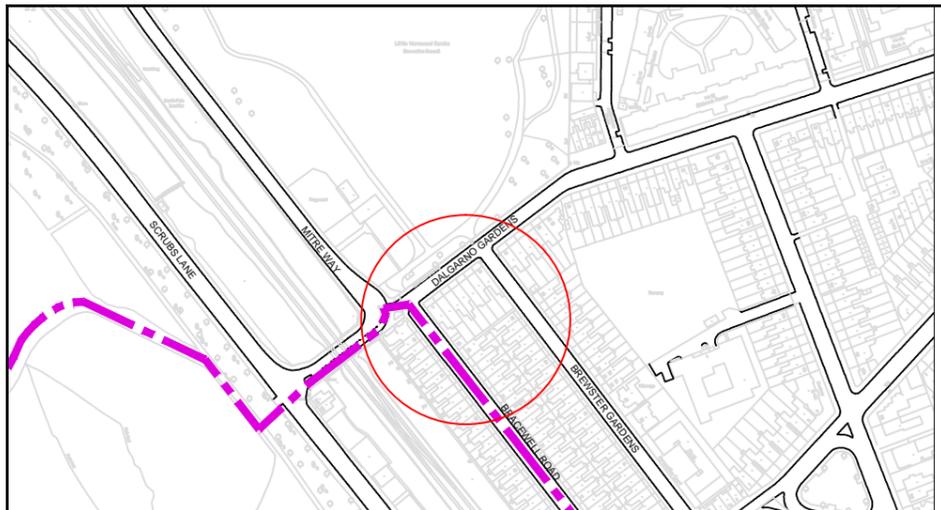

LOCALITY PLAN

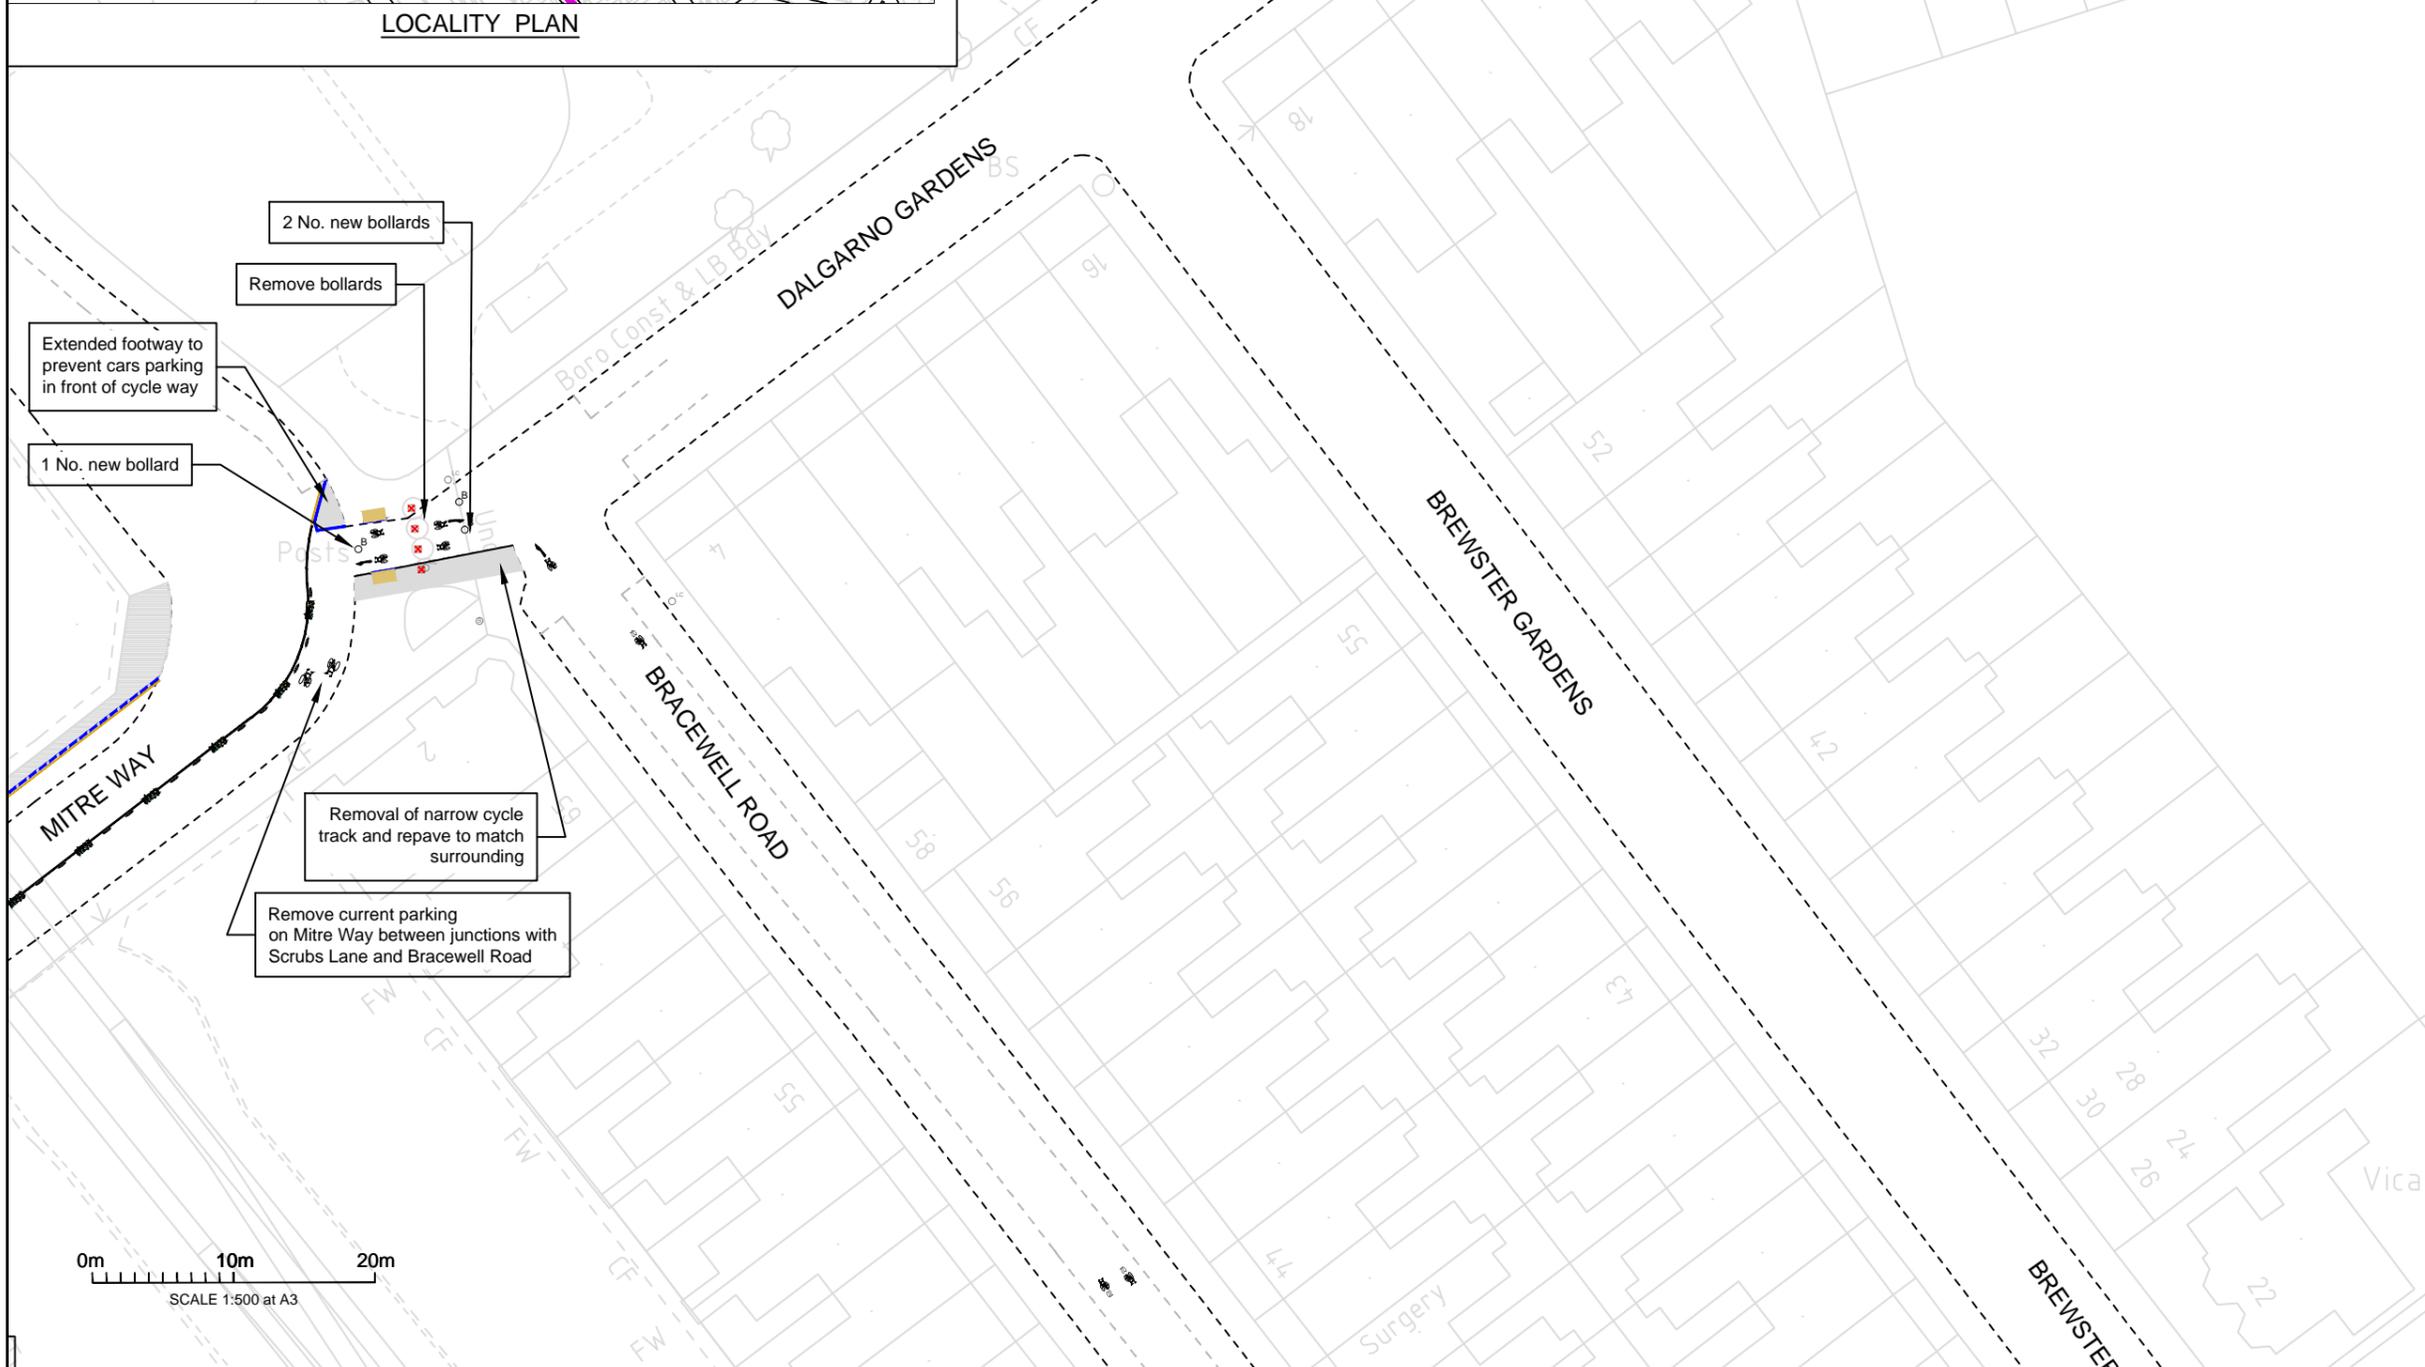

SCALE 1:500 at A3

Notes:

- Wayfinding line marking proposed as shown

Key:	
	Extended/Resurfaced footway
	Uncontrolled Crossing Tactile Paving
	Quietway Route Alignment
	Proposed Kerb
	Proposed dropped Kerb
	Existing Kerb
	Existing Line Marking
	Proposed white Line Marking
	Proposed new bollard
	Existing bollard to be removed
	Proposed wayfinding logo

Rev	Description	Drawn	Check	Date
A	Including wayfinding	IM	RR	05/05/2016

JOIN THE MOVEMENT
70 Cowcross Street London EC1M 6EJ
020 7017 2350 www.sustrans.org.uk

Project: Quietway St. Mark's Road to East Acton

Title: Bracewell Road

Drawn: CV Checked: KI Date: 13/11/2015 Scale at A3: 1:500

Status: **CONSULTATION**

Drawing No: QSMR-CO-06-01-03 Revision: A