
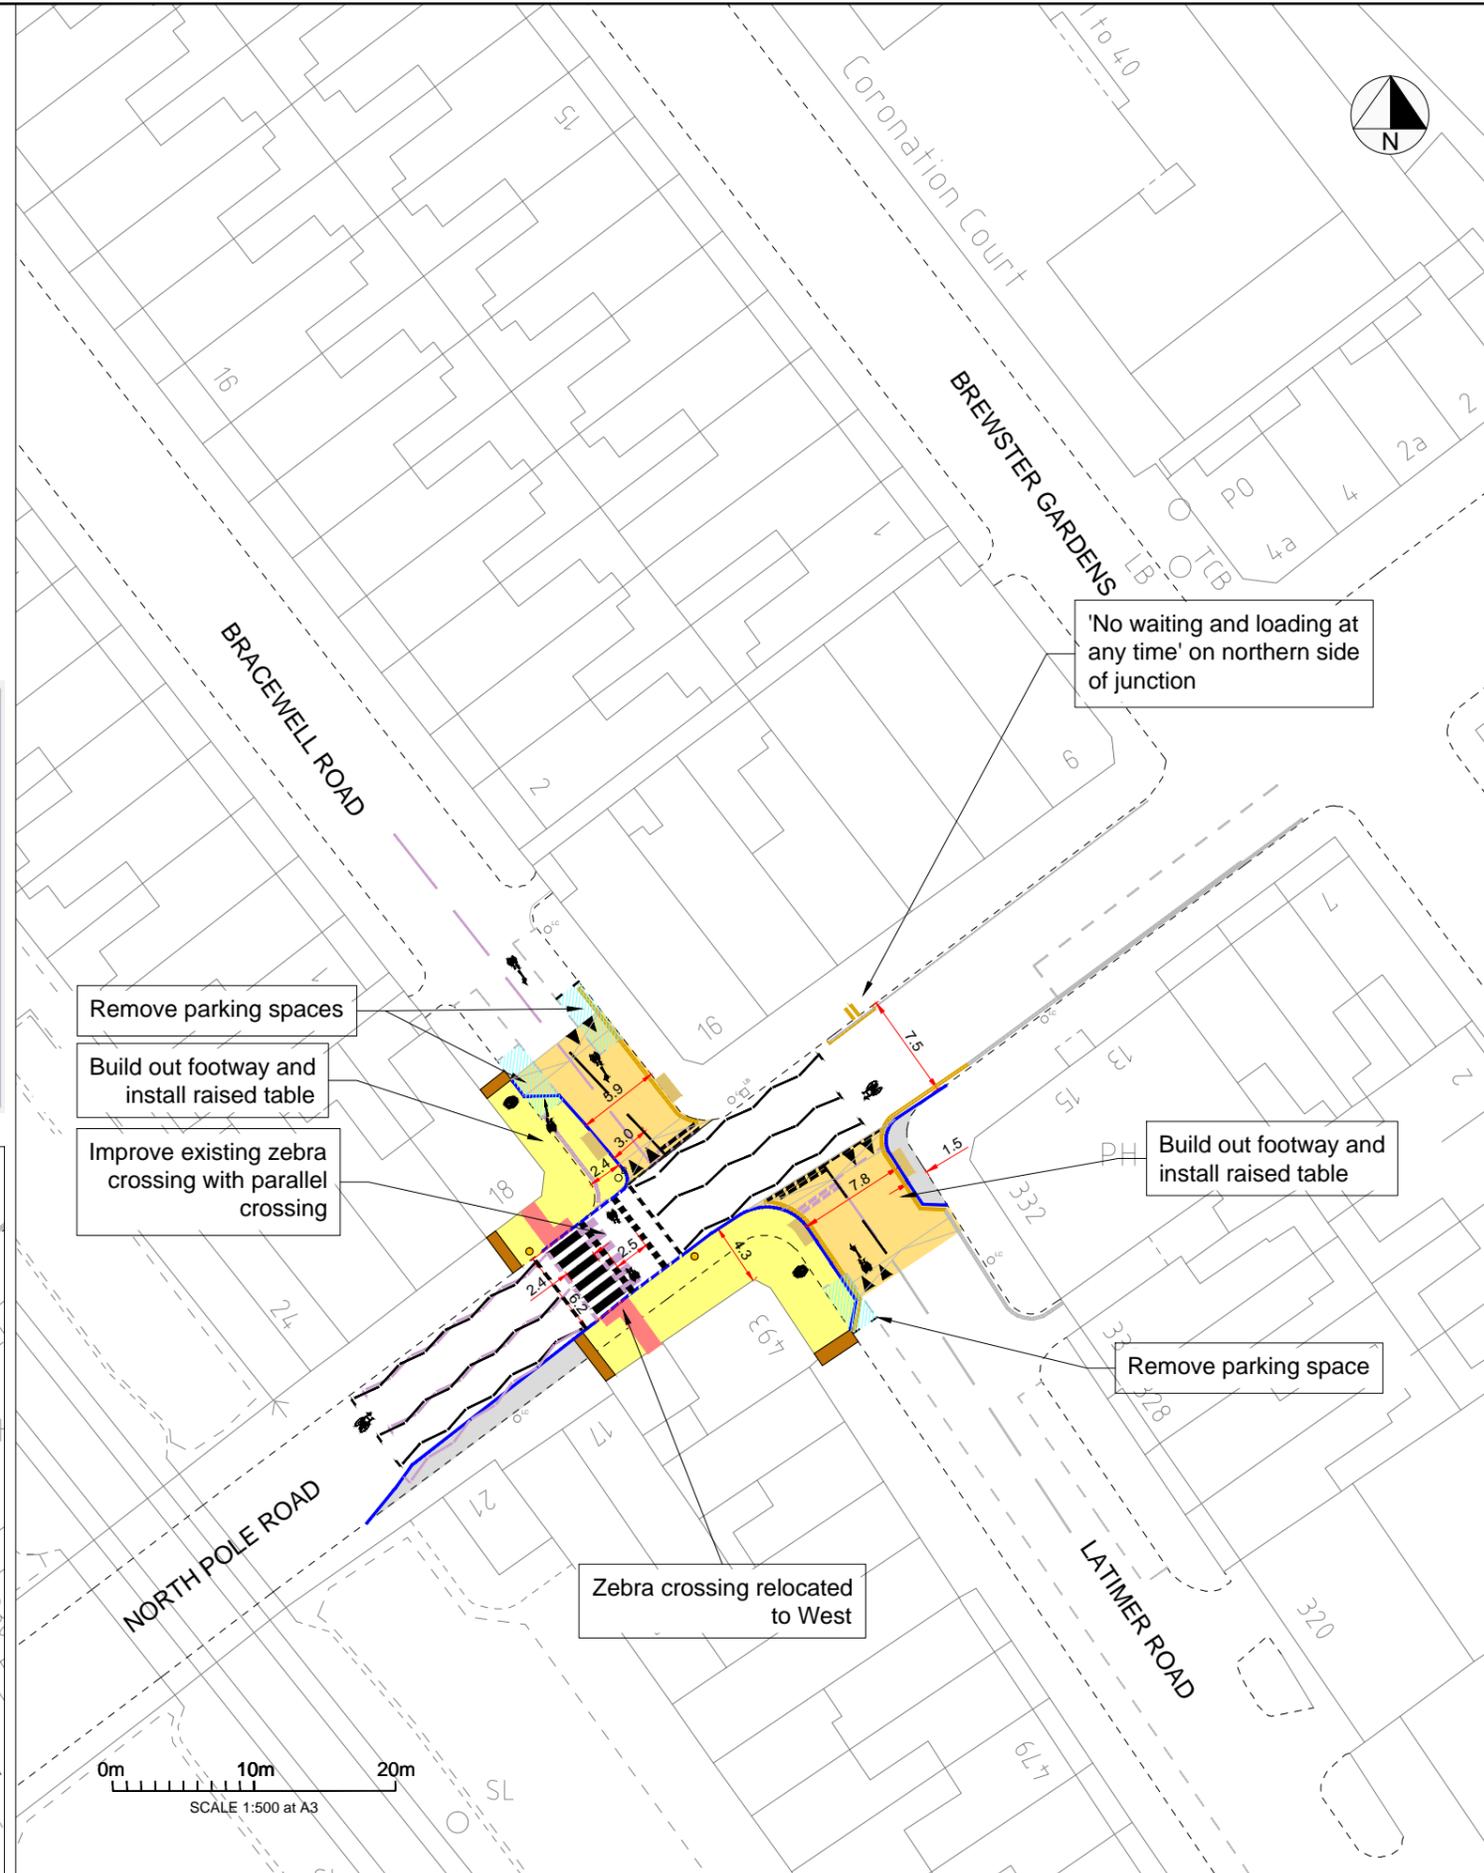


LOCALITY PLAN

MEIUM TRUCK-2ACH

veh num	8
Type	DEFAULT
Name	MEIUM TRUCK-2ACH
A axis distance	4.600
B front	1.350
C back	3.080
D front connection	0.000
G back connection	0.000
Connection point	Outside(+)
Width	2.500
Steering calculation	Use turning circle (curb to curb)
Turning circle (curb to curb)	18.800
Average steering angle	33.400
Front track	2.500
Back track	2.500
Front tire width	0.250
Back tire width	0.250
Turn time (sec.)	4.000
Horizontal contour	
Vertical contour	26.644000,-3.825000,0.000000...
Front wheel radius	0.550
Back wheel radius	0.550
Vehicle picture	

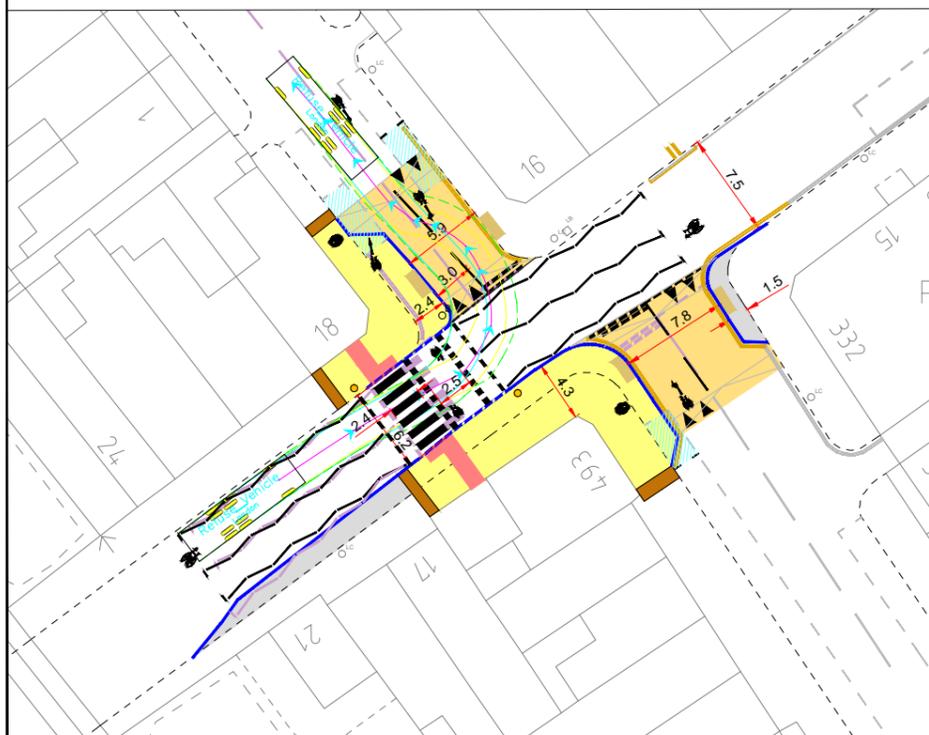

Notes:

1. Carriageway at the northern end of Latimer Road narrowed and raised to reduce crossing distance and facilitate access to parallel crossing.
2. Carriageway at southern end of Bracewell Road narrowed and raised to allow cyclists to use parallel crossing.
3. Carriageway of North Pole Road narrowed in vicinity of junction with Bracewell and North Pole Road to improve parallel crossing.
4. Wayfinding signage to be designed and installed on the approaches to the junction from Latimer Road and Bracewell Road to indicate that cyclists can cross North Pole Road using the parallel crossing.
5. Existing zebra crossing on North Pole Road relocated west and parallel cycle crossing introduced.

Key:

[Grey box]	Extended Footway
[Brown box]	Uncontrolled Crossing Tactile Paving
[Orange box]	Corduroy Shared Space Tactile Paving
[Red box]	Controlled Crossing Tactile Paving
[Yellow box]	Walking/Cycling Space
[Light blue box]	Raised Table
[Blue box]	Removed Parking Bay
[Pink dashed line]	Quietway Route Alignment
[Blue dashed line]	Proposed Kerb
[Black dashed line]	Proposed dropped Kerb
[Black solid line]	Existing Kerb
[Yellow dashed line]	Yellow Line Marking
[Black solid line]	New white Line Marking
[Black dashed line]	Existing Line Marking Removed
[Yellow circle]	Belisha Beacon
[Black circle]	Bollard
[Black triangle]	New sign and post
[Green dashed line]	Vehicle Body
[Yellow dashed line]	Front Wheels
[Blue dashed line]	Rear Wheels

C	Raised tables added/extended	RR	26/04/2016
B	Extend Bracewell Rd build out	IM	22/04/2015
A	Position zebra crossing amended	IM	18/04/2016
Rev	Description	Drawn	Date

sustrans
JOIN THE MOVEMENT
70 Cowcross Street London EC1M 6EJ
020 7017 2350 www.sustrans.org.uk

Project:
Quietway St. Mark's Road to East Acton

Title:
North Pole Road
Bracewell Rd / Latimer Rd
Option 3

Drawn: JG Checked: ZS Date: 04/04/2016 Scale at A3: 1:500

Status:
CONCEPT

Drawing No: QSMR-C-04-03-01 Revision: C