


Barlby Road

Exmoor Street

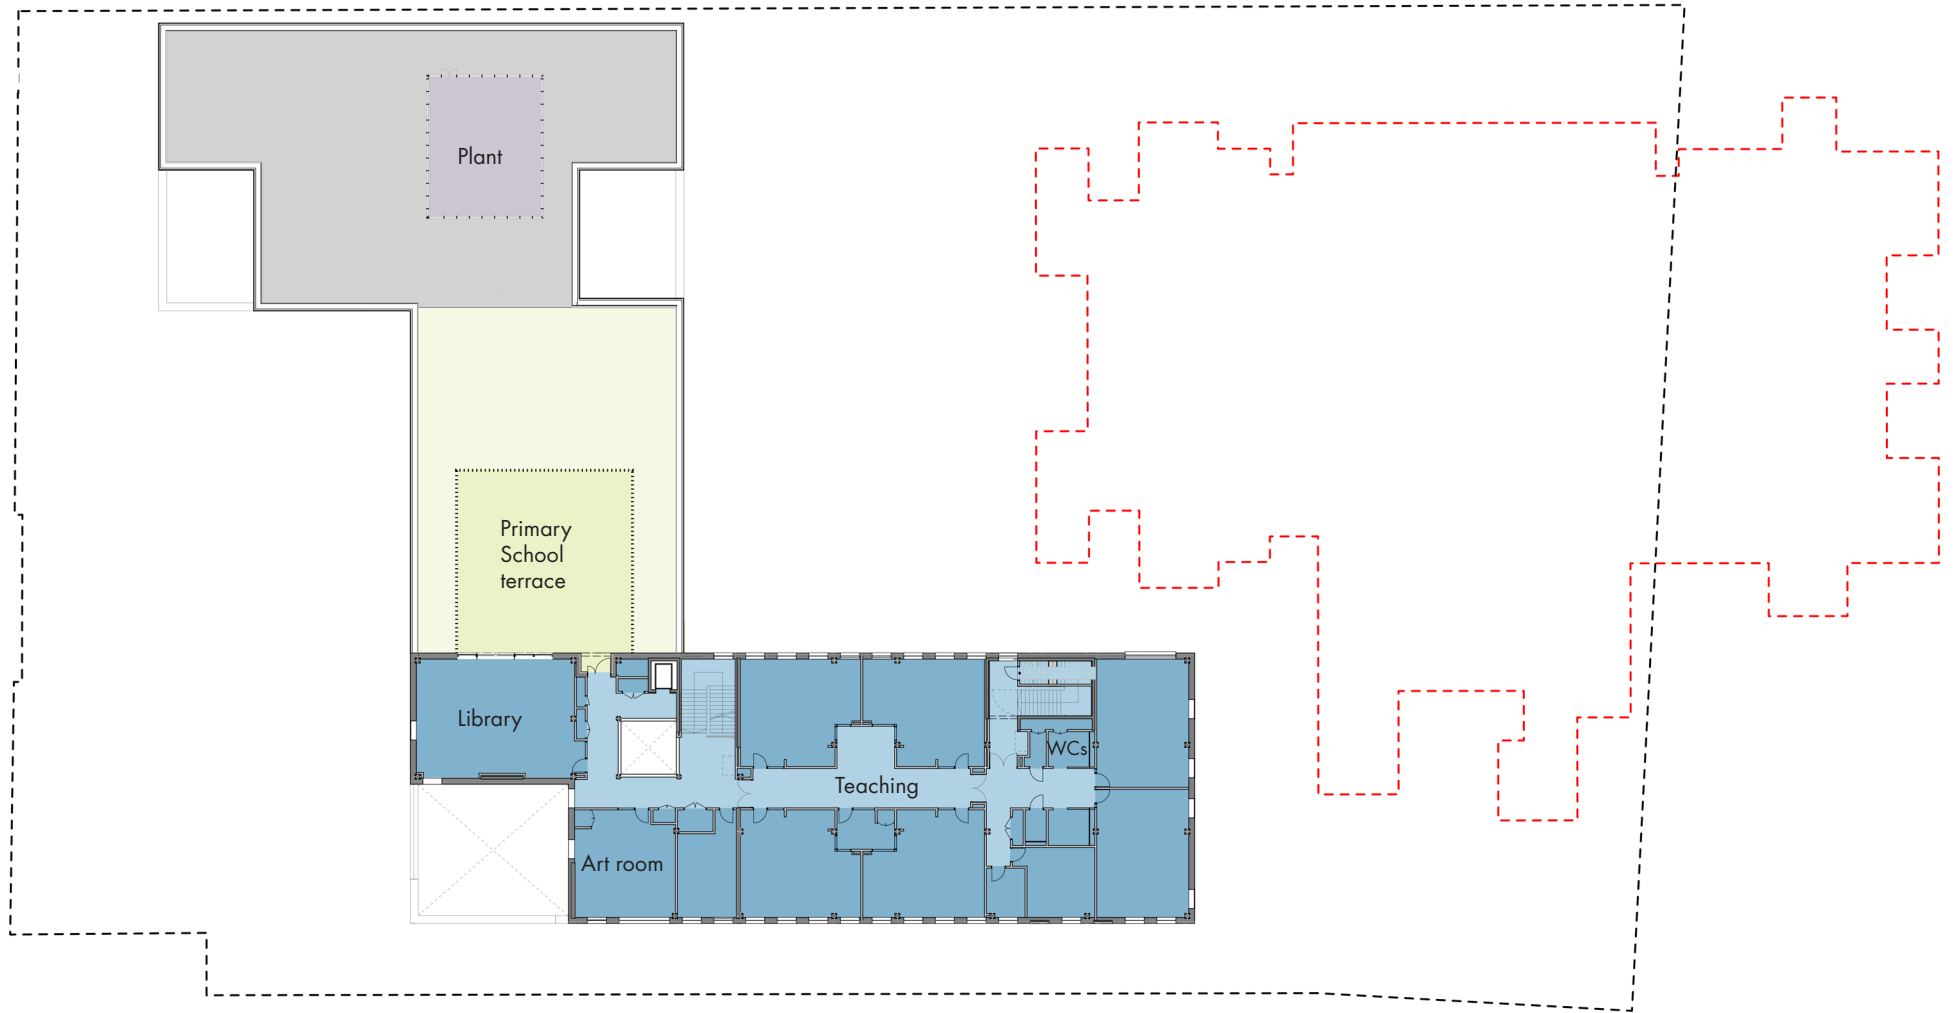

Second floor plan

