


LOCALITY PLAN

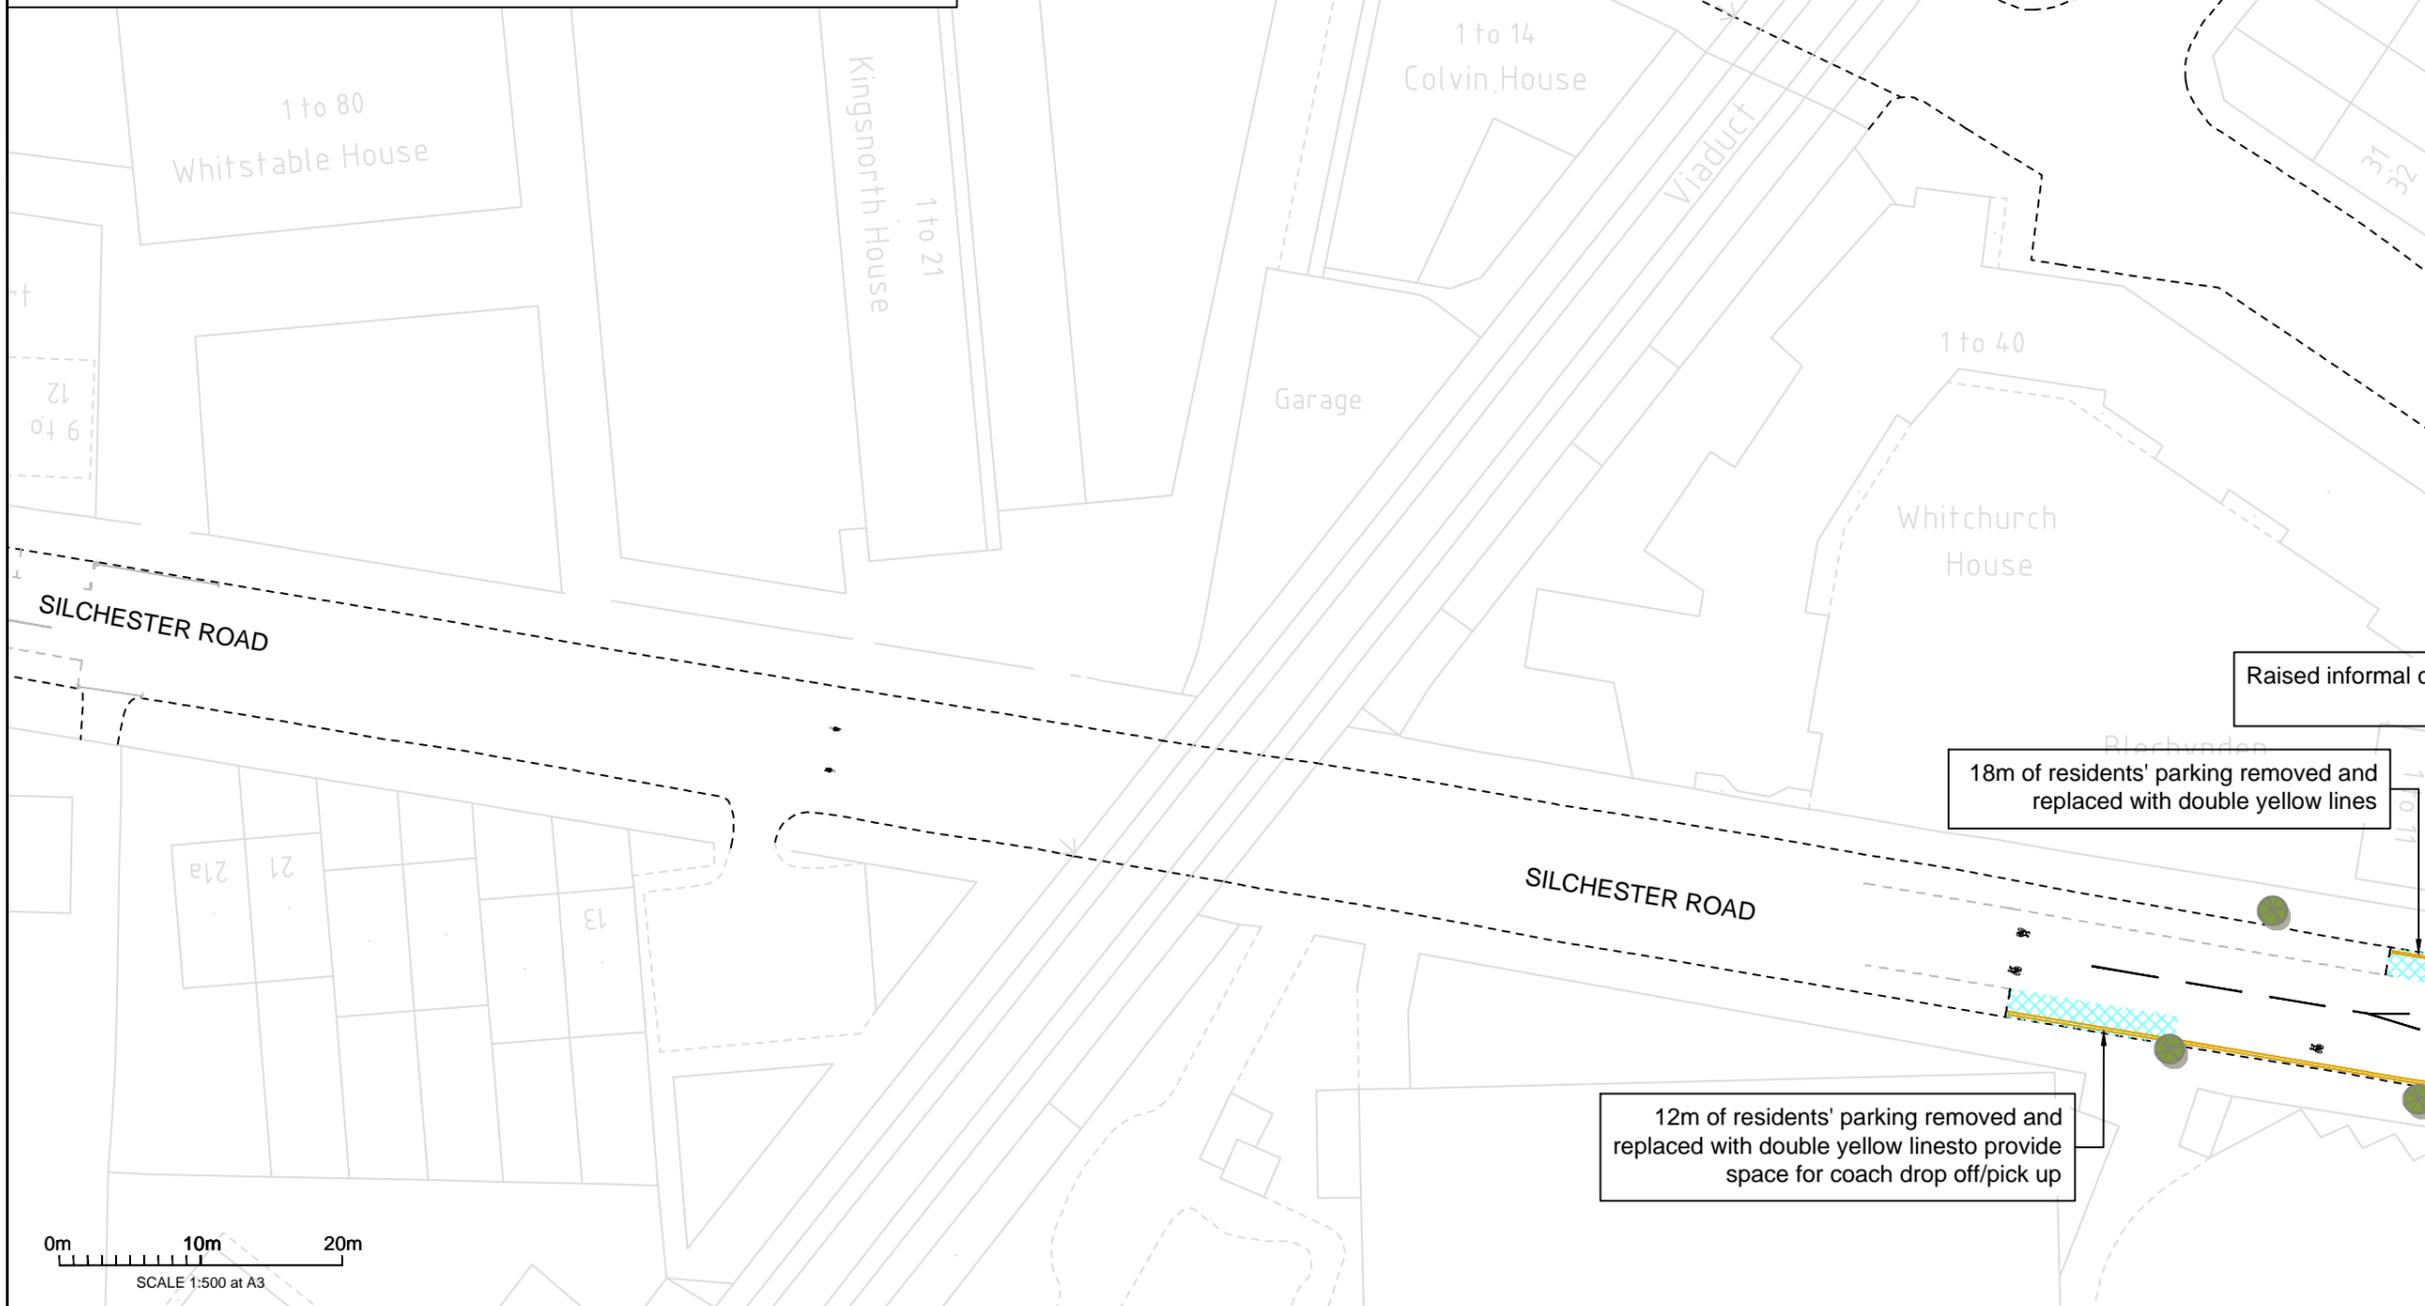

THE ROYAL BOROUGH OF
**KENSINGTON
AND CHELSEA**

- Notes:
- Wayfinding line marking proposed as shown

Key:	
	Quietway Route Alignment
	Existing Kerb
	Proposed wayfinding logo
	Parking Loss
	Existing Line Marking
	Proposed Line Marking
	Yellow Line Marking
	Existing Tree

Rev	Description	Drawn	Check	Date
A	Including wayfinding	IM	RR	05/05/2016



Project:
Quietway St. Mark's Road to East Acton

Title:
Silchester Road

Drawn: CV
Checked: KI
Date: 19/01/2016
Scale at A3: 1:500

Status:
CONSULTATION

Drawing No: QSMR-CO-01a-01-02
Revision: A