


LOCALITY PLAN

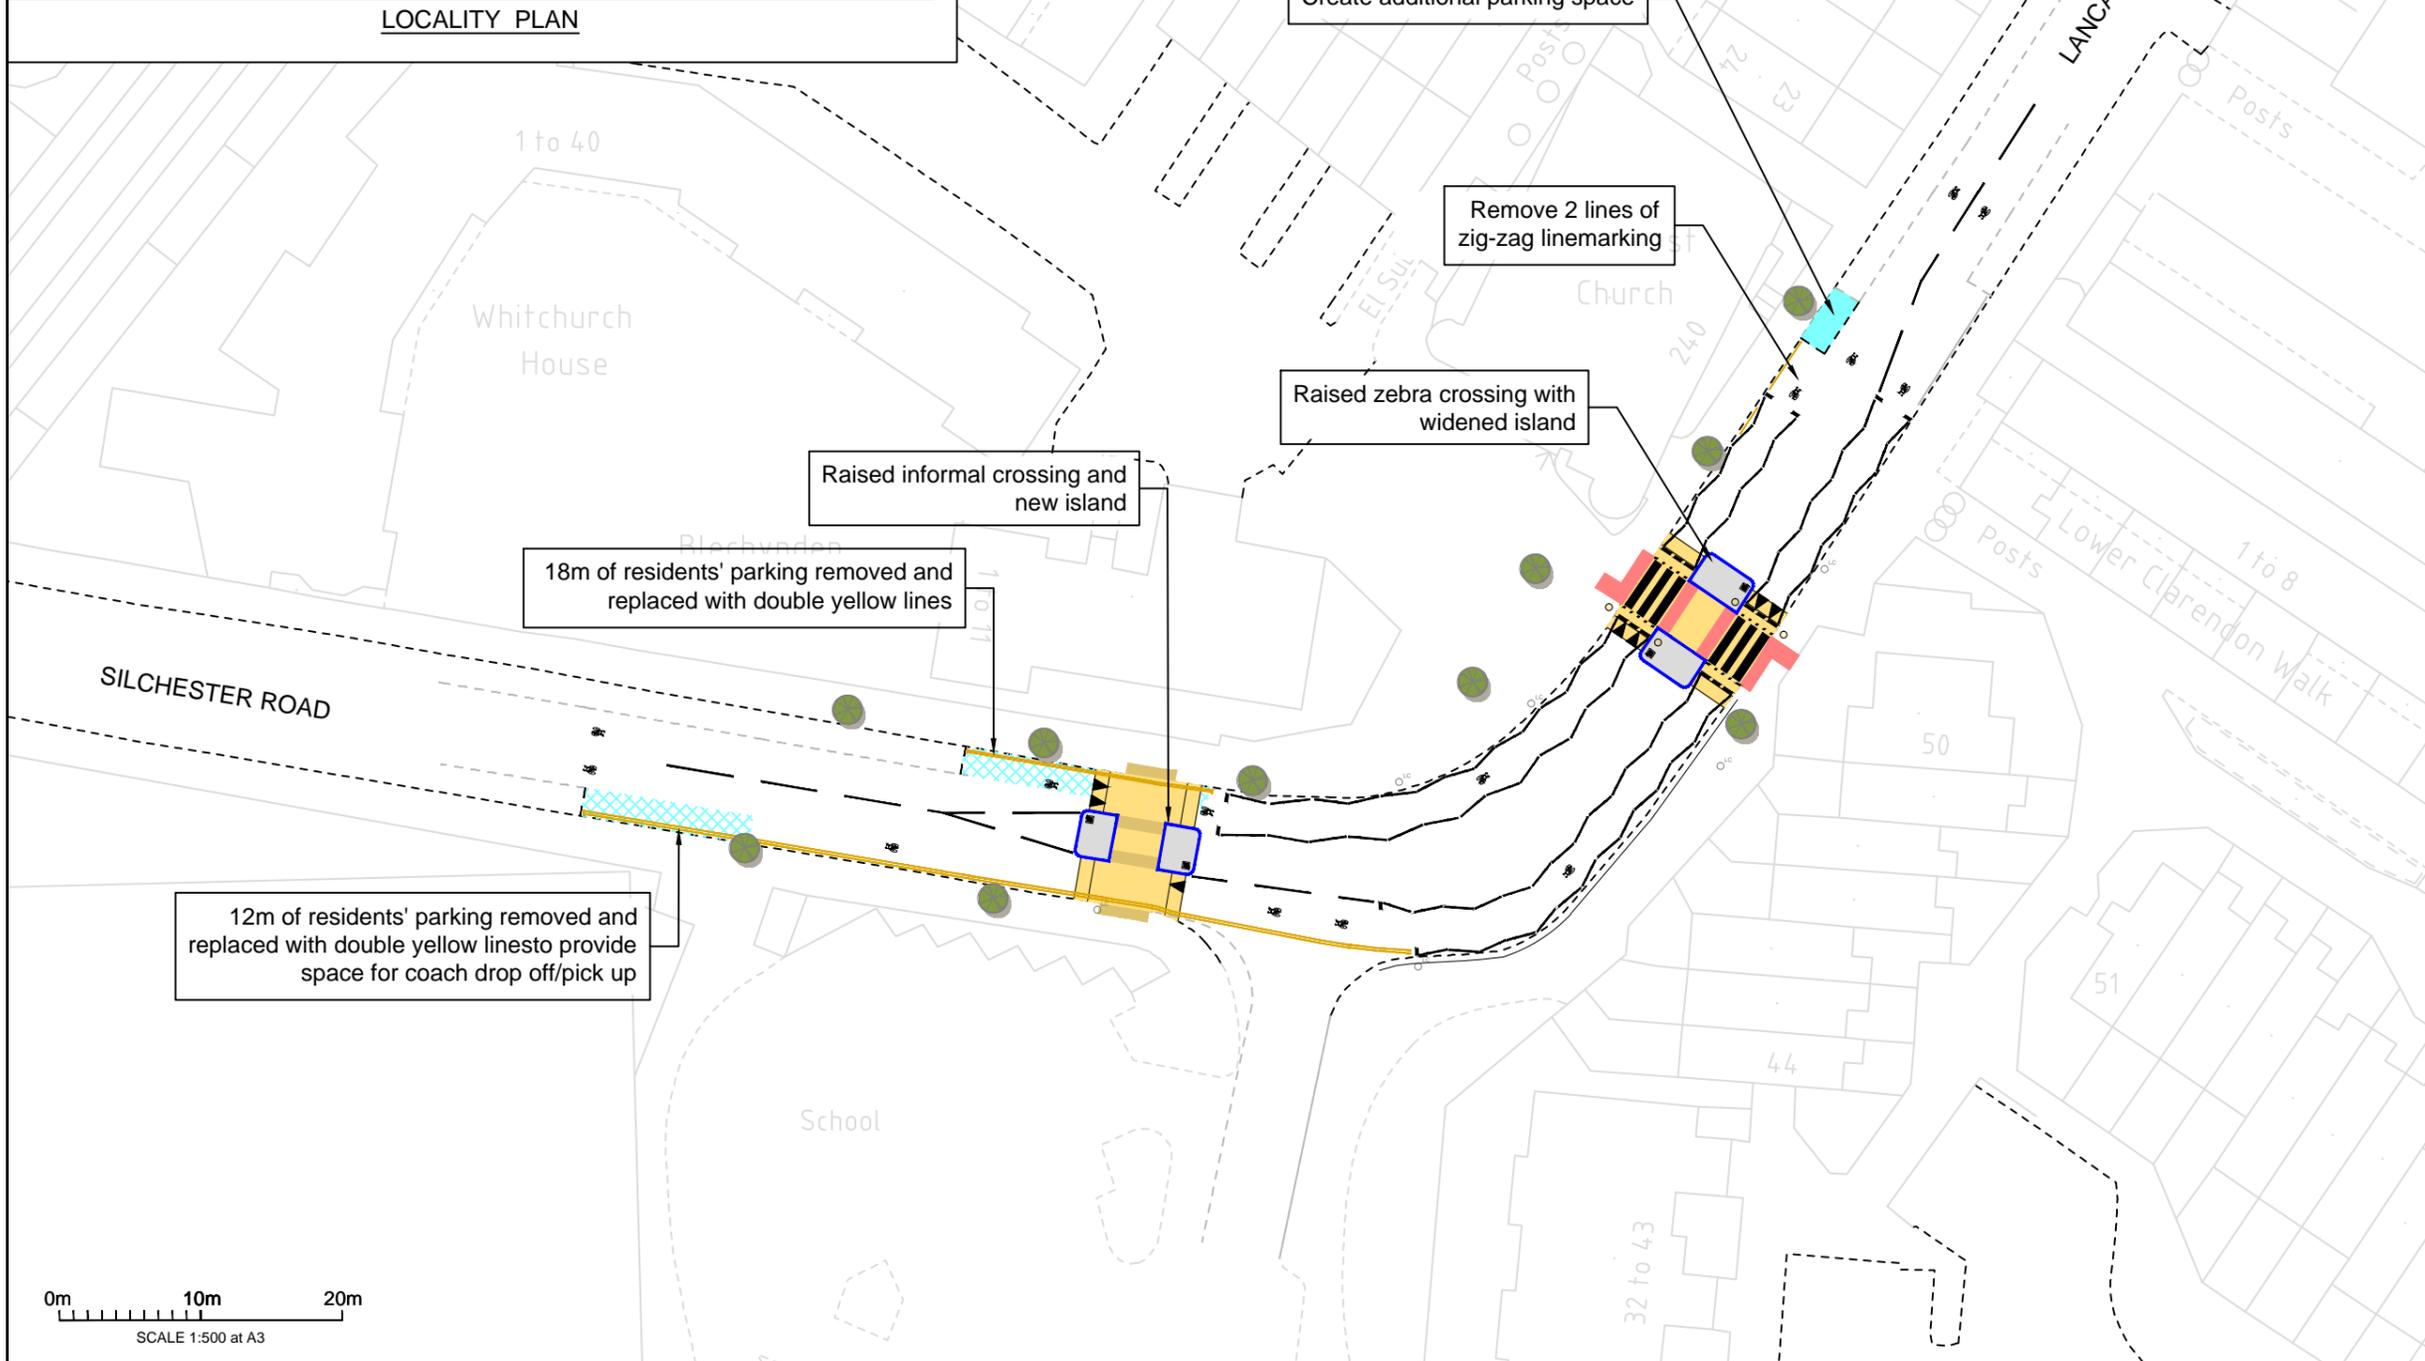

THE ROYAL BOROUGH OF  
**KENSINGTON  
AND CHELSEA**

Notes:

1. Widened islands are proposed to slow vehicle speeds near school zone. Whereby the southern raised islands creates an additional informal pedestrian crossing.
2. Wayfinding line marking proposed as shown

**Key:**

[Grey box]	Footway
[Yellow box]	Raised Table
[Red box]	Uncontrolled Crossing Tactile Paving
[Blue box]	Controlled Crossing Tactile Paving
[Blue hatched box]	Parking Loss
[Green hatched box]	Parking Gain
[Blue dashed line]	Proposed Kerb
[Pink dashed line]	Quietway Route Alignment
[Black dashed line]	Existing Kerb
[Black icon]	Proposed wayfinding logo
[Black icon]	Existing Line Marking
[Black icon]	Proposed Line Marking
[Yellow icon]	Yellow Line Marking
[Green circle]	Existing Tree
[White circle]	Belisha beacon

Rev	Description	Drawn	Check	Date
A	Including wayfinding and changes to concept design	IM	RR	05/05/2016



Project:  
Quietway St. Mark's Road to East Acton

Title:  
**Silchester Road to Lancaster Road**

Drawn: CV    Checked: KI    Date: 19/01/2016    Scale at A3: 1:500

Status:  
**CONSULTATION**

Drawing No: QSMR-CO-01a-01-01    Revision: A