


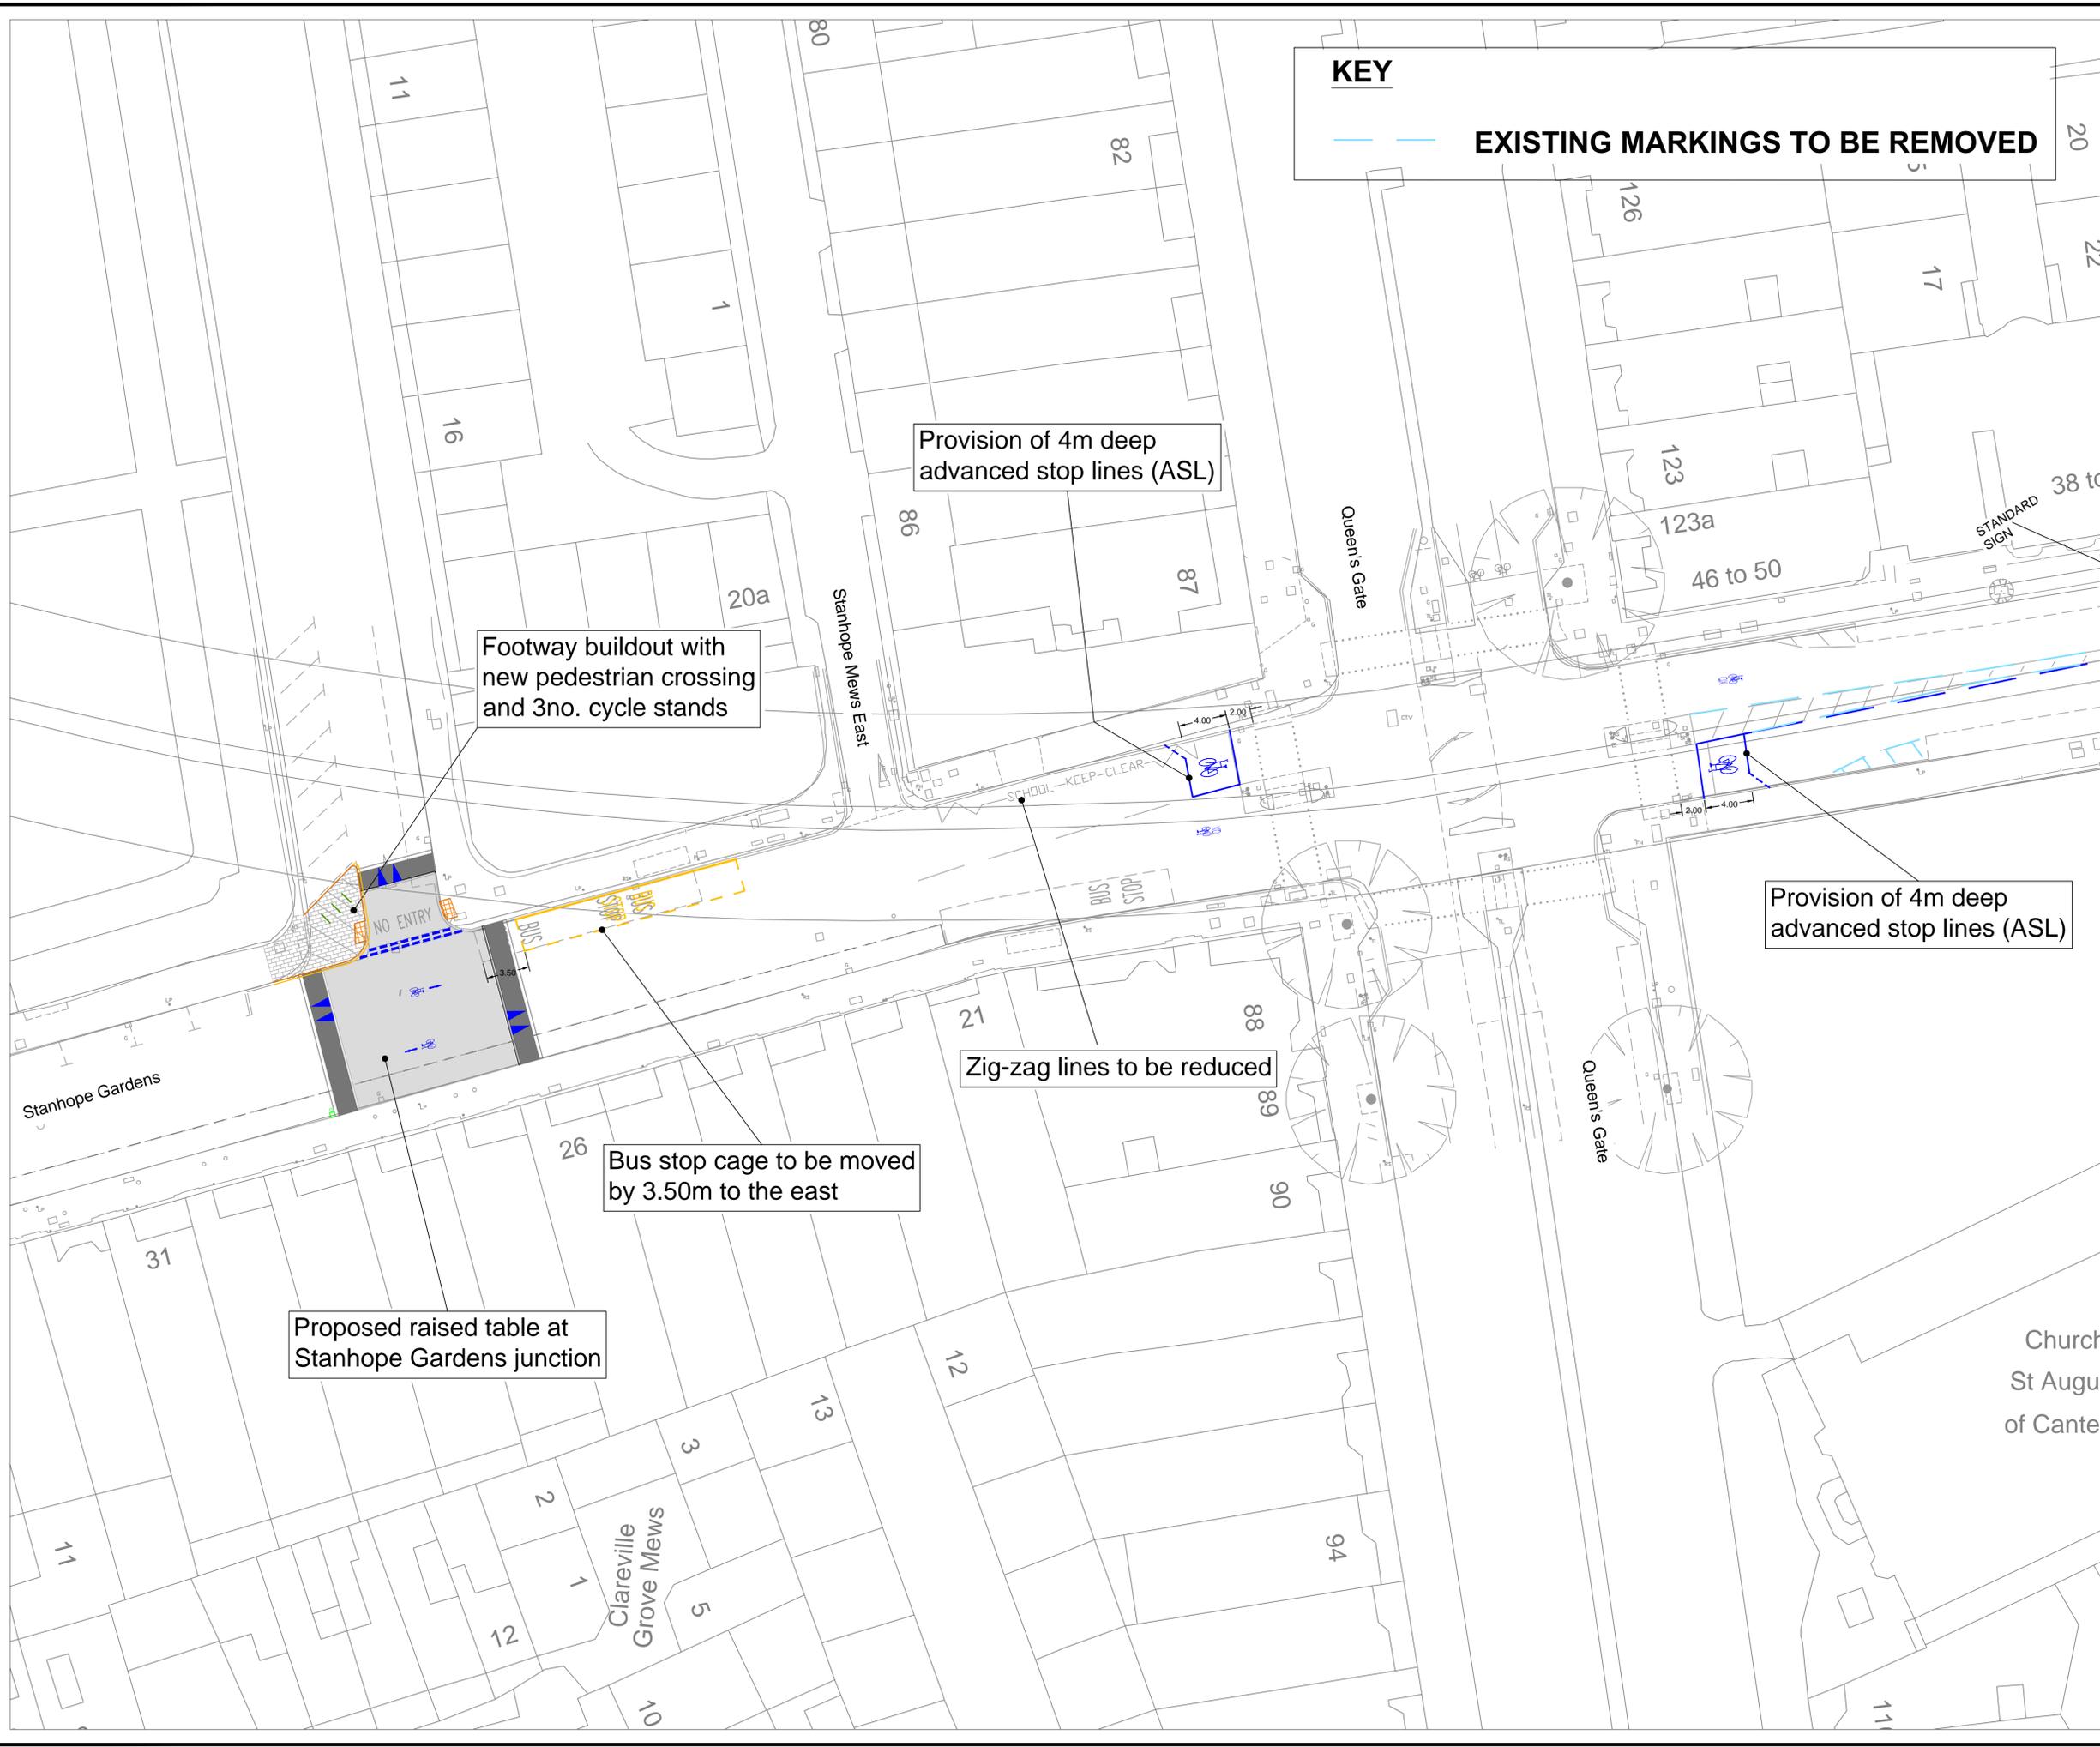

Notes

KEY

— — — — — EXISTING MARKINGS TO BE REMOVED



Rev	Description	By	Date	Chk

DEPARTMENT OF TRANSPORTATION AND HIGHWAYS
Traffic & Transportation Policy Service

The Royal Borough of Kensington and Chelsea
Town Hall, Hornton Street, London, W8 7NX
Telephone: (020) 7361 3374
Fax: (020) 7361 2796

Project
CENTRAL LONDON CYCLING GRID

Title
RBKC QUIETWAY ROUTE PROPOSALS
DISTRICT QUIETWAY 10 OF 13
(STANHOPE GARDENS/QUEEN'S GATE)

Scale 1:250	Drawn EE	Checked 	A1
Date 29.09.15	Date 		
Drawing Number X5015-CYGR-ODES-DIST-010	Rev 0		

Cad File: 'DRAWINGS'...