


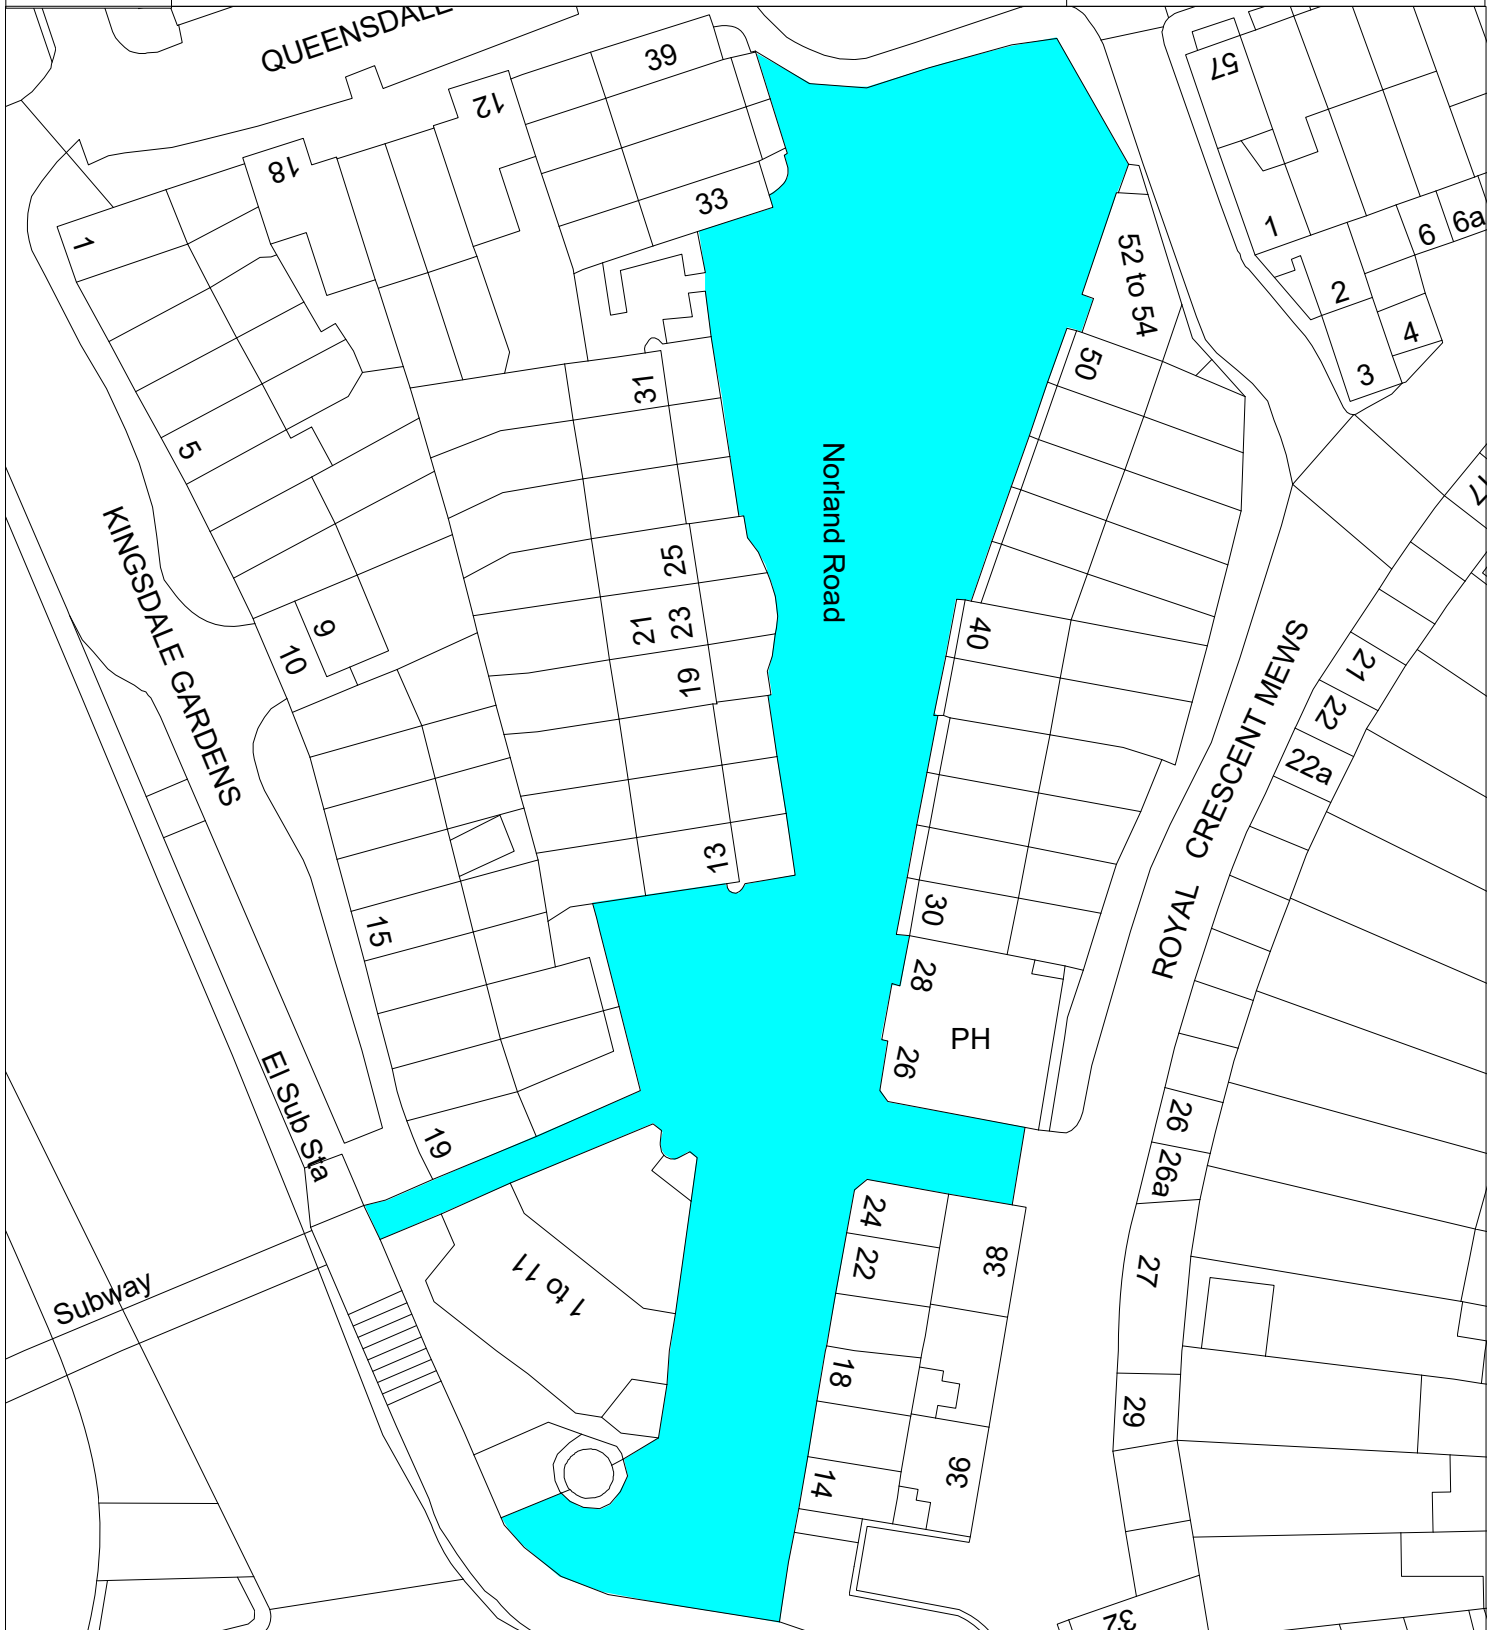

PROPOSED INTERODUCTION OF A
PEDESTRIAN / CYCLE ZONE

NORLAND ROAD

DO NOT SCALE



DEPARTMENT OF TRANSPORT AND
HIGHWAYS

Traffic & Transportation Policy Service

The Royal Borough of Kensington and Chelsea
Council Offices, 37 Pembroke Road,
London, W8 6PW

Project

MISCELLANEOUS PARKING AMENDMENTS

Title

**PROPOSED PARKING AMENDMENTS
IN NORLAND ROAD**

(C) Crown Copyright and database rights 2012,
Ordnance Survey 100021668

A4

Scale
1:625

Drawn PW
Date 04.09.20

Checked CE
Date 04.09.20

Drawing Number
P0849-m

Rev