


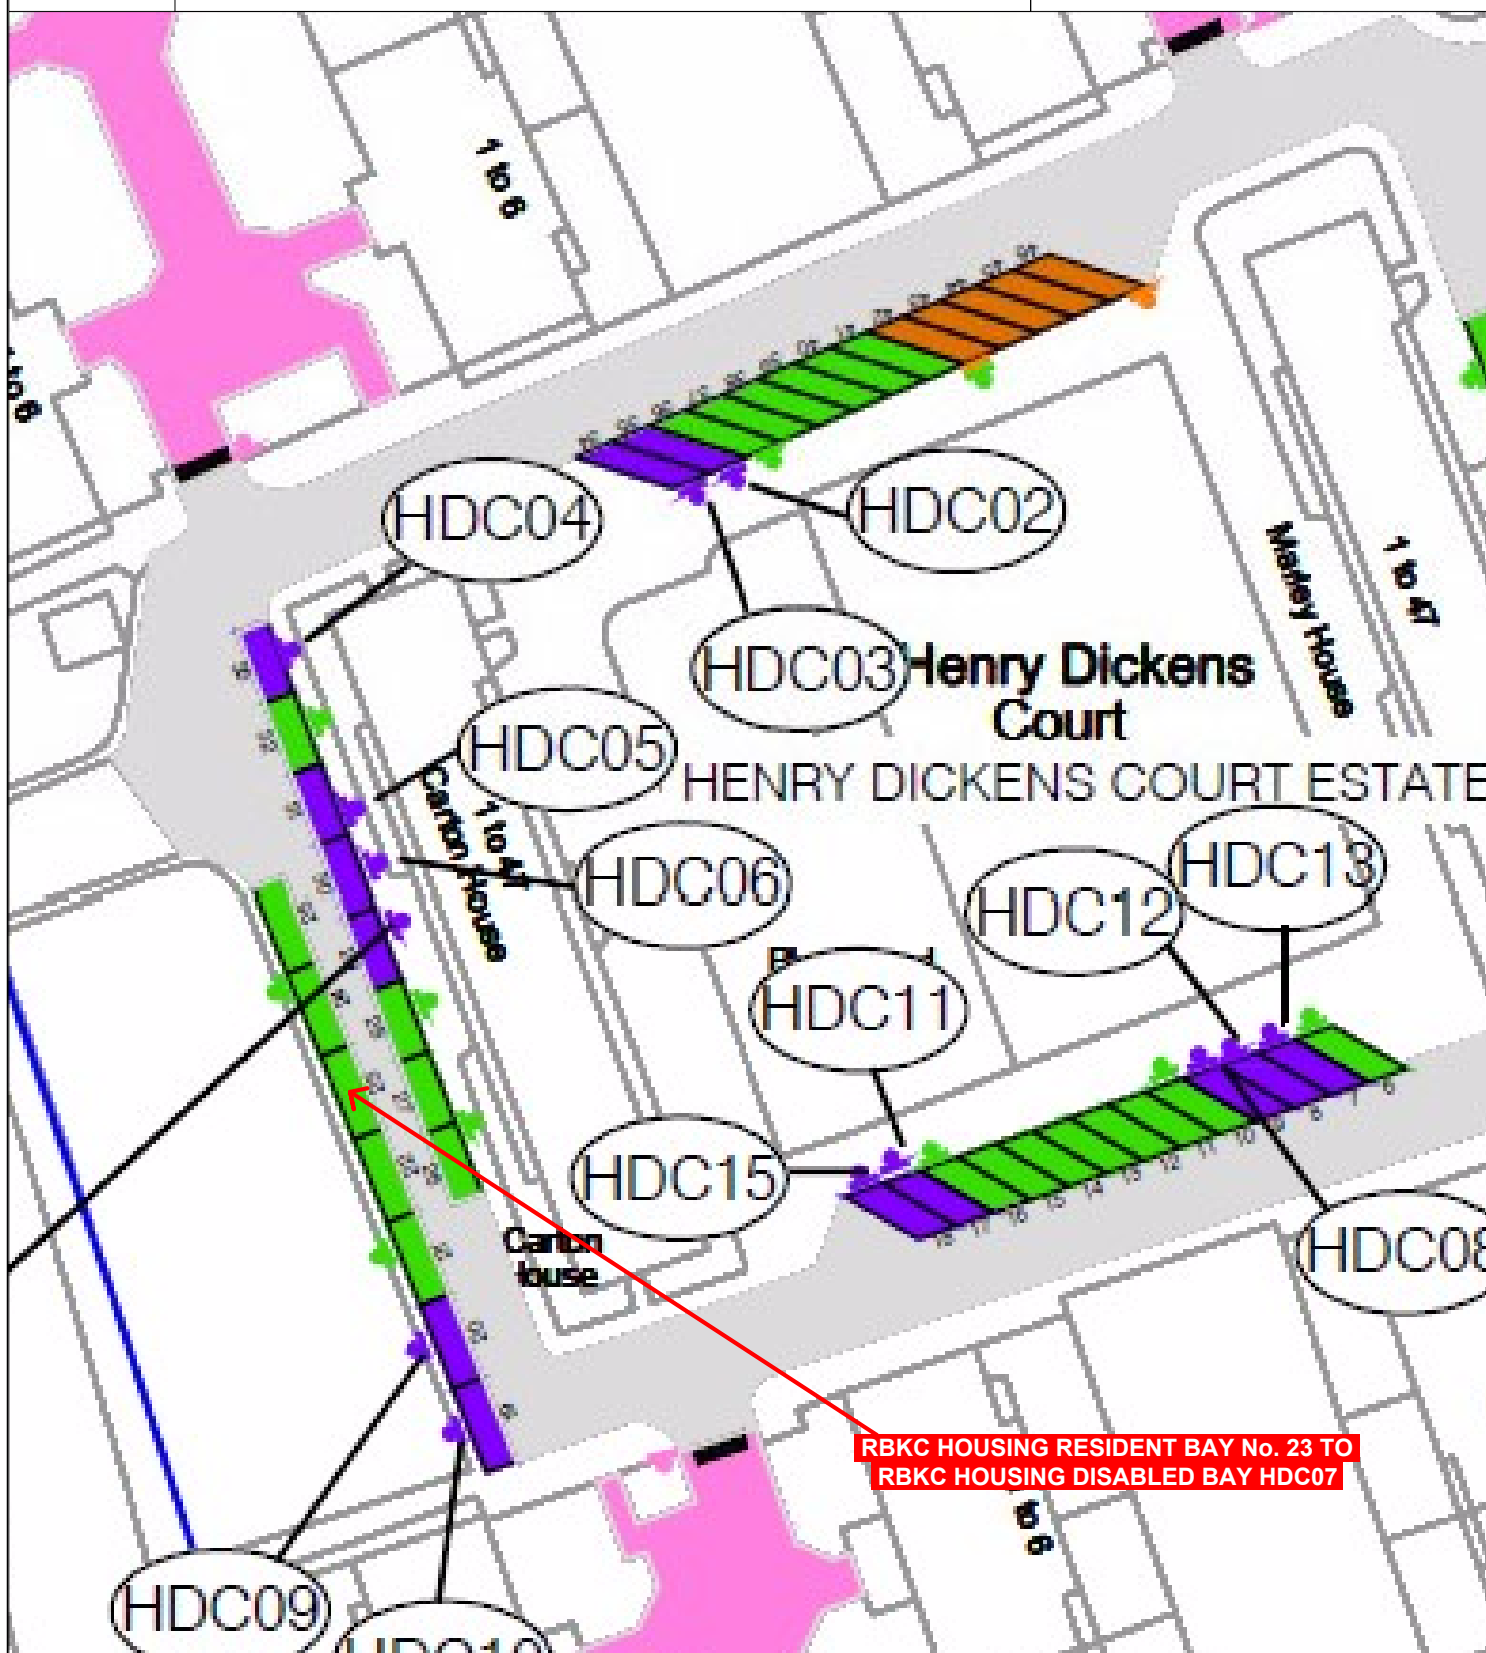

# HENRY DICKENS COURT

DO NOT SCALE



THE ROYAL BOROUGH OF  
KENSINGTON  
AND CHELSEA

DEPARTMENT OF TRANSPORT AND  
HIGHWAYS

Traffic & Transportation Policy Service

The Royal Borough of Kensington and Chelsea  
Council Offices, 37 Pembroke Road,  
London, W8 6PW  
Telephone: (020) 7361 3374

Project

MISCELLANEOUS PARKING AMENDMENTS

Title

PROPOSED PARKING AMENDMENTS  
IN HENRY DICKENS COURT

(C) Crown Copyright and database rights 2012,  
Ordnance Survey 100021668

A4

Scale

NTS

Drawn

PW

Checked

CE

Date

21.12.20

Date

21.12.20

Drawing Number

H0045-m

Rev