


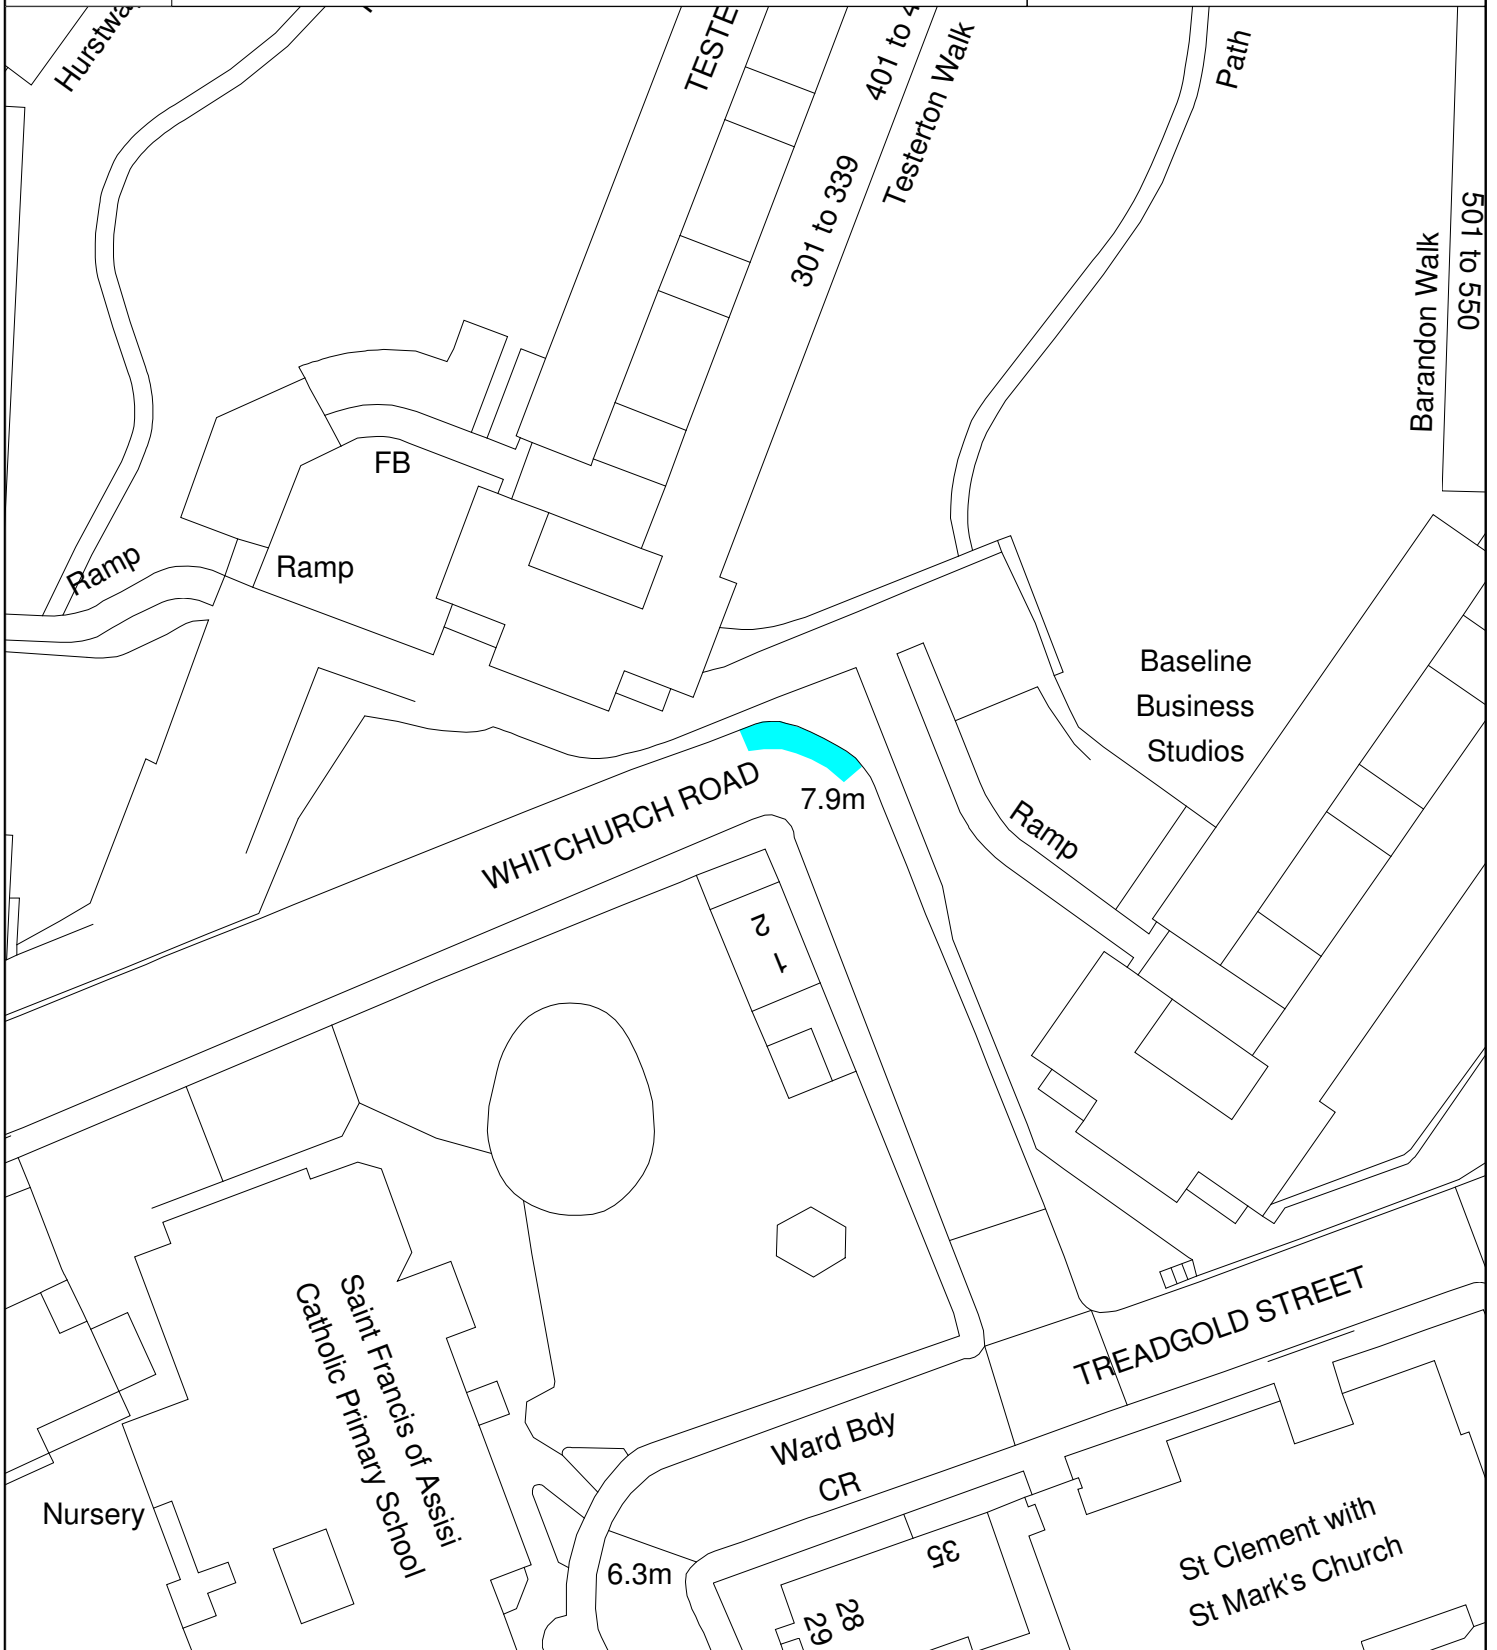

PROPOSED CONVERSION OF 11M (36FT) OF SINGLE YELLOW LINE
(MON-FRI 8.30AM-6.30PM & SAT 8.30AM-1.30PM)
TO DOUBLE YELLOW LINES

WHITCHURCH ROAD

DO NOT SCALE



DEPARTMENT OF TRANSPORT AND HIGHWAYS
Traffic & Transportation Policy Service
The Royal Borough of Kensington and Chelsea
Council Offices, 37 Pembroke Road,
London, W8 6PW
Telephone: (020) 7361 3374

Project
MISCELLANEOUS PARKING AMENDMENTS

Title
**PROPOSED PARKING AMENDMENTS
IN WHITCHURCH ROAD**

(C) Crown Copyright and database rights 2012,
Ordnance Survey 100021668

Scale 1:625	Drawn PW Date 03.04.18	Checked KD Date 03.04.18
Drawing Number P0559-m		Rev

A4