


ANSDELL TERRACE

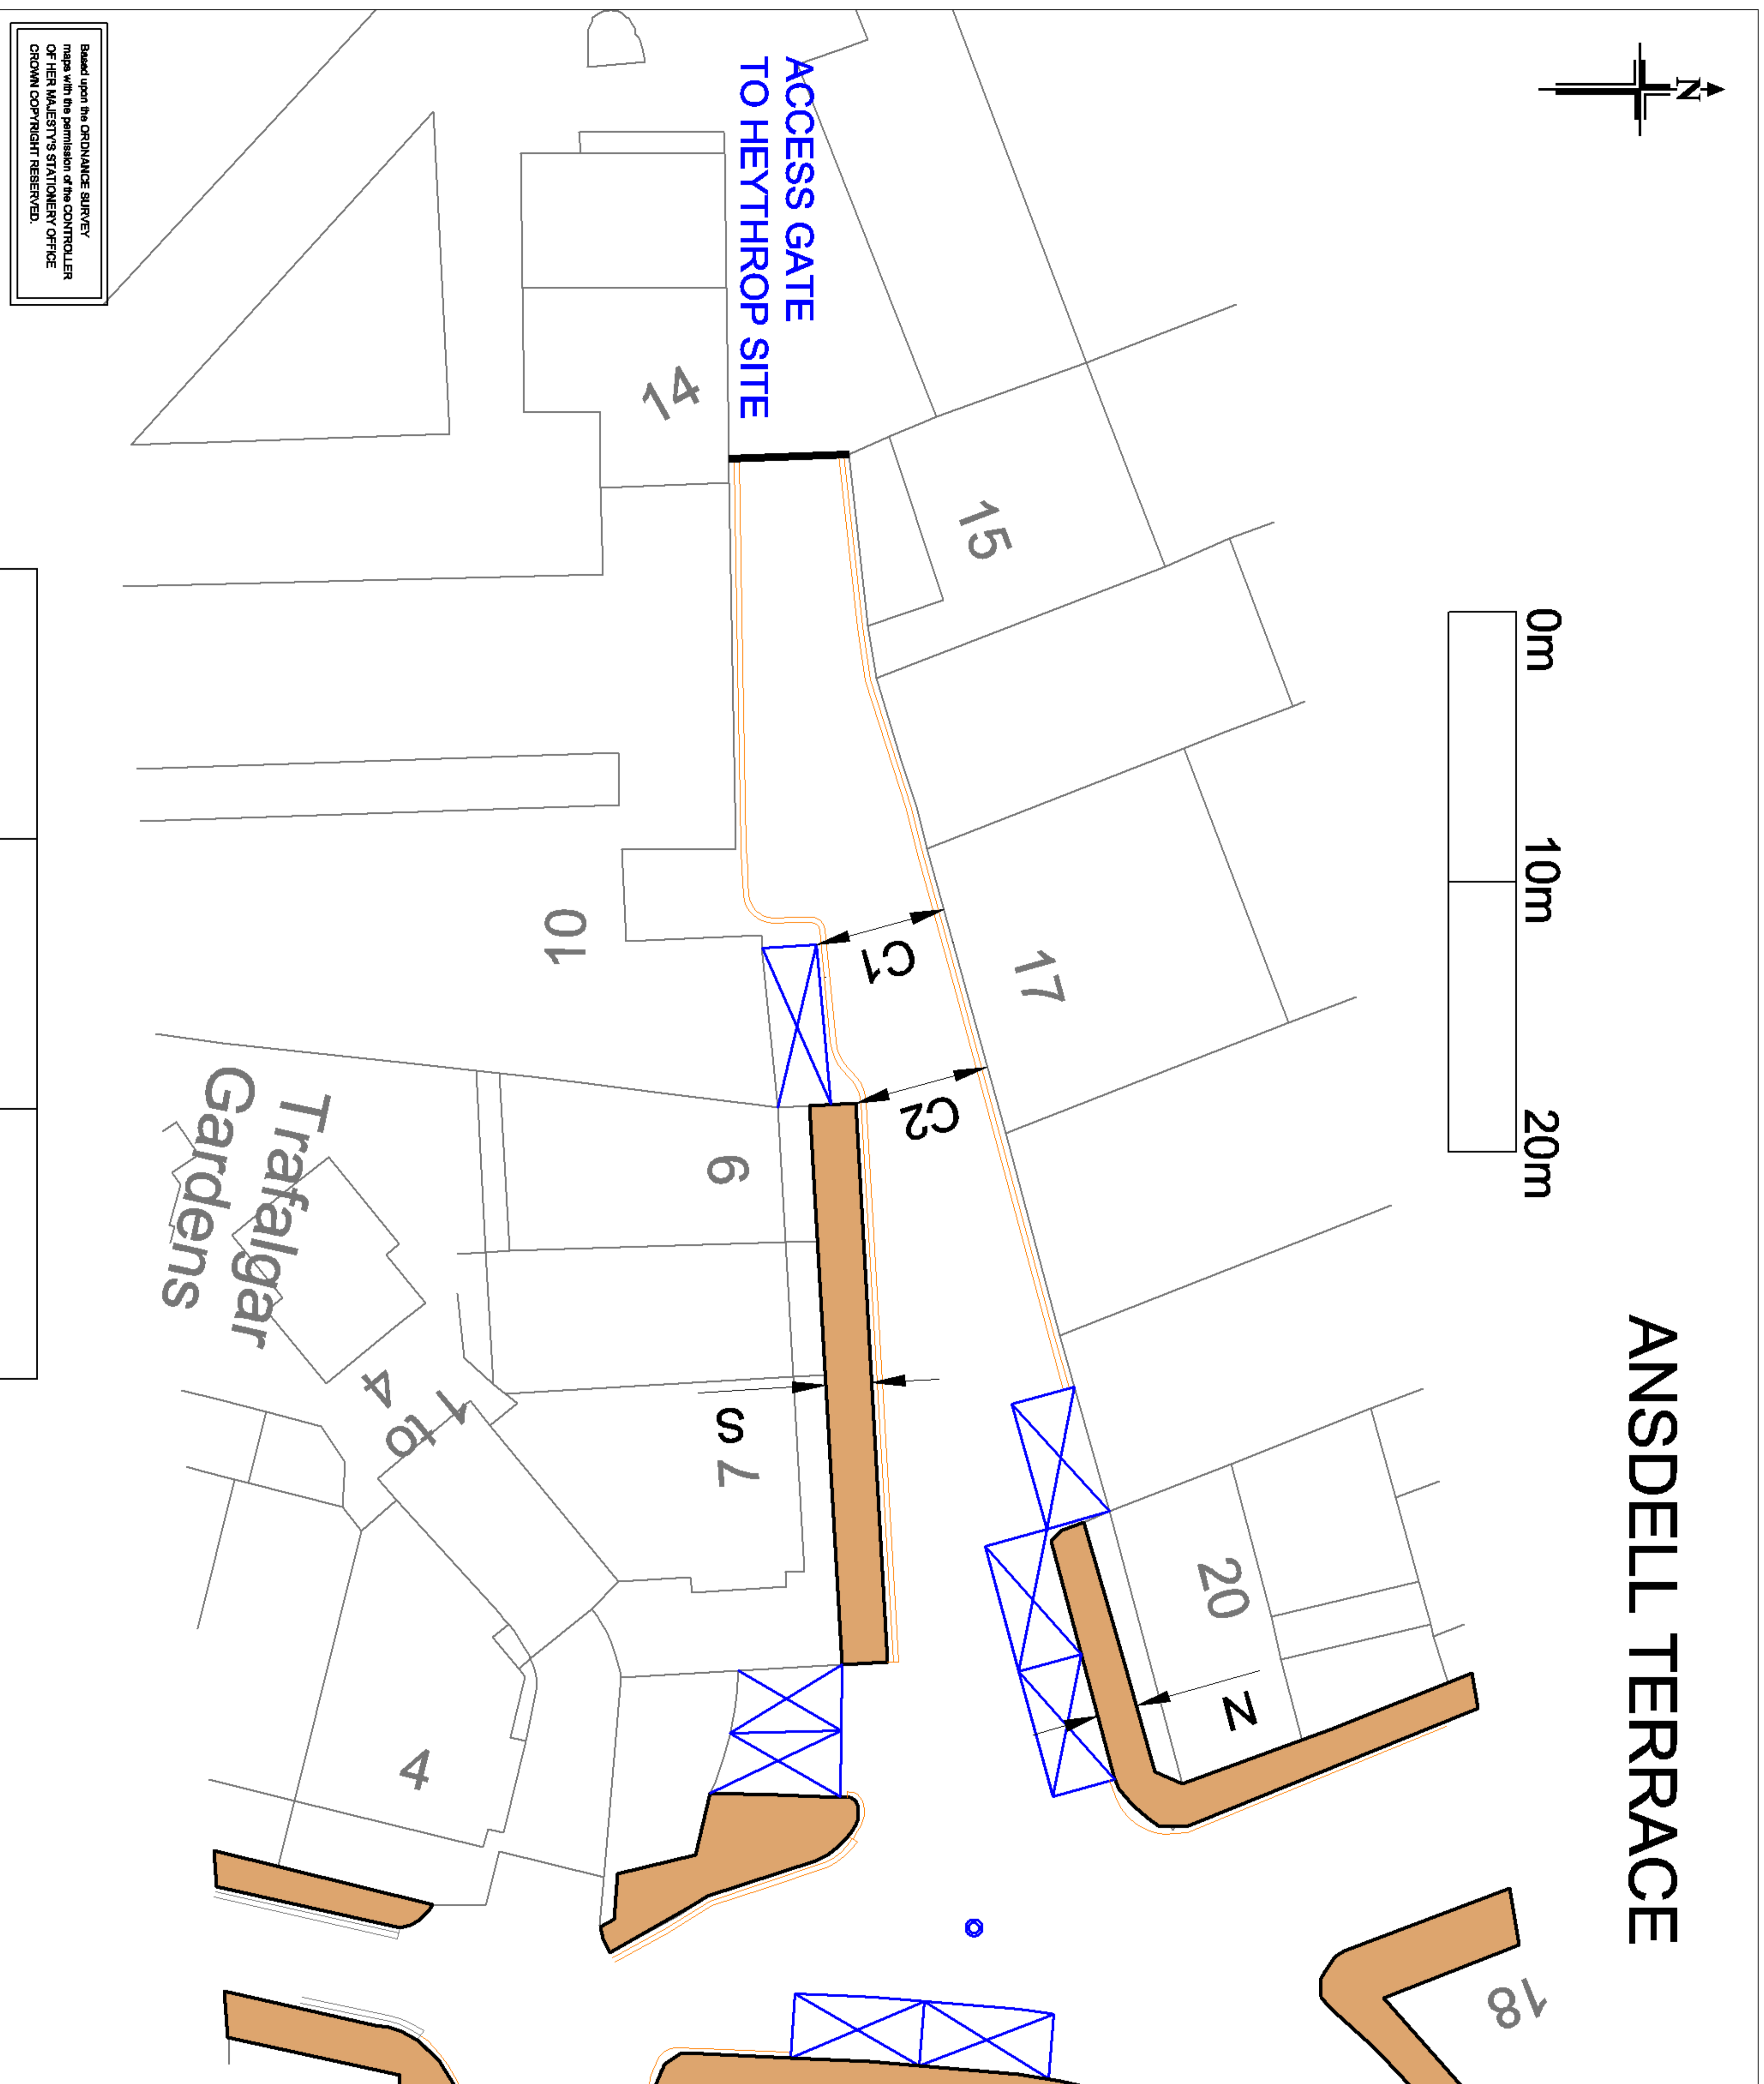

-  PARKING BAY
-  FOOTWAY

NB - ON-SITE MEASUREMENTS DIFFER FROM OS MAPPING:

C1 - 4.9m on mapping, 4.6m on site
 C2 - 5.1m on mapping, 4.6m on site

North footway (N) -
 1.5m on mapping, 0.9m on site
 South footway (S) -
 1.7 on mapping, 1.6m on site



Offices at:
 Manchester - St. James' Building, Oxford Street, Manchester, M1
 BEL (Tel 0161 235 8600 - Fax 0161 235 8601)
 London - Mayfair Point, 34 South Molton Street, London, W1K 5RG
 (Tel 0207 344 8700 - Fax 0207 409 7308)

PROJECT
 HEYTHROP COLLEGE

DRAWING TITLE
 SOUTH END - EXISTING
 LAYOUT AND FEATURES

CLIENT
 ZIPPORAH LISLE-MAINWARING

SCALE	PAPER SIZE	DATE
1:250	A3	31.10.2018
DRAWN BY GB	AUTHORISED BY MH	DRAWING NUMBER M18095-A-001
		REVISION

FIGURE 2

Based upon the ORDNANCE SURVEY
 maps with the permission of the CONTROLLER
 OF HER MAJESTY'S STATIONERY OFFICE
 CROWN COPYRIGHT RESERVED.