



TREVOR LAHIFF ARCHITECTS

geneva house
99 knatchbull road
london SE5 9QU
design@tlastudio.co.uk
www.tlastudio.co.uk
T +44(0)20 7737 6181
F +44(0)20 7326 0349

CLIENT

RAB PENSION TRUST


TREVOR LAHIFF ARCHITECTS LTD

1. Do not scale off this drawing. Use figured dimensions only. All dimensions and levels to be checked on site and Trevor Laiff Architects to be notified of any discrepancies immediately.
2. Issued only for purpose indicated.
3. The drawing is to be read in conjunction with consultants drawings and specifications.
4. This drawing is copyright of TLA and may not be copied, altered or reproduced in any way or passed to a third party without our written consent.
5. The main contractor should be conversant with the statutory obligations under the CDM regulations.
6. The dimensions shown on this drawing have been based on the measurements provided by an independent survey company.

EXISTING



SPECIFIC NOTES:

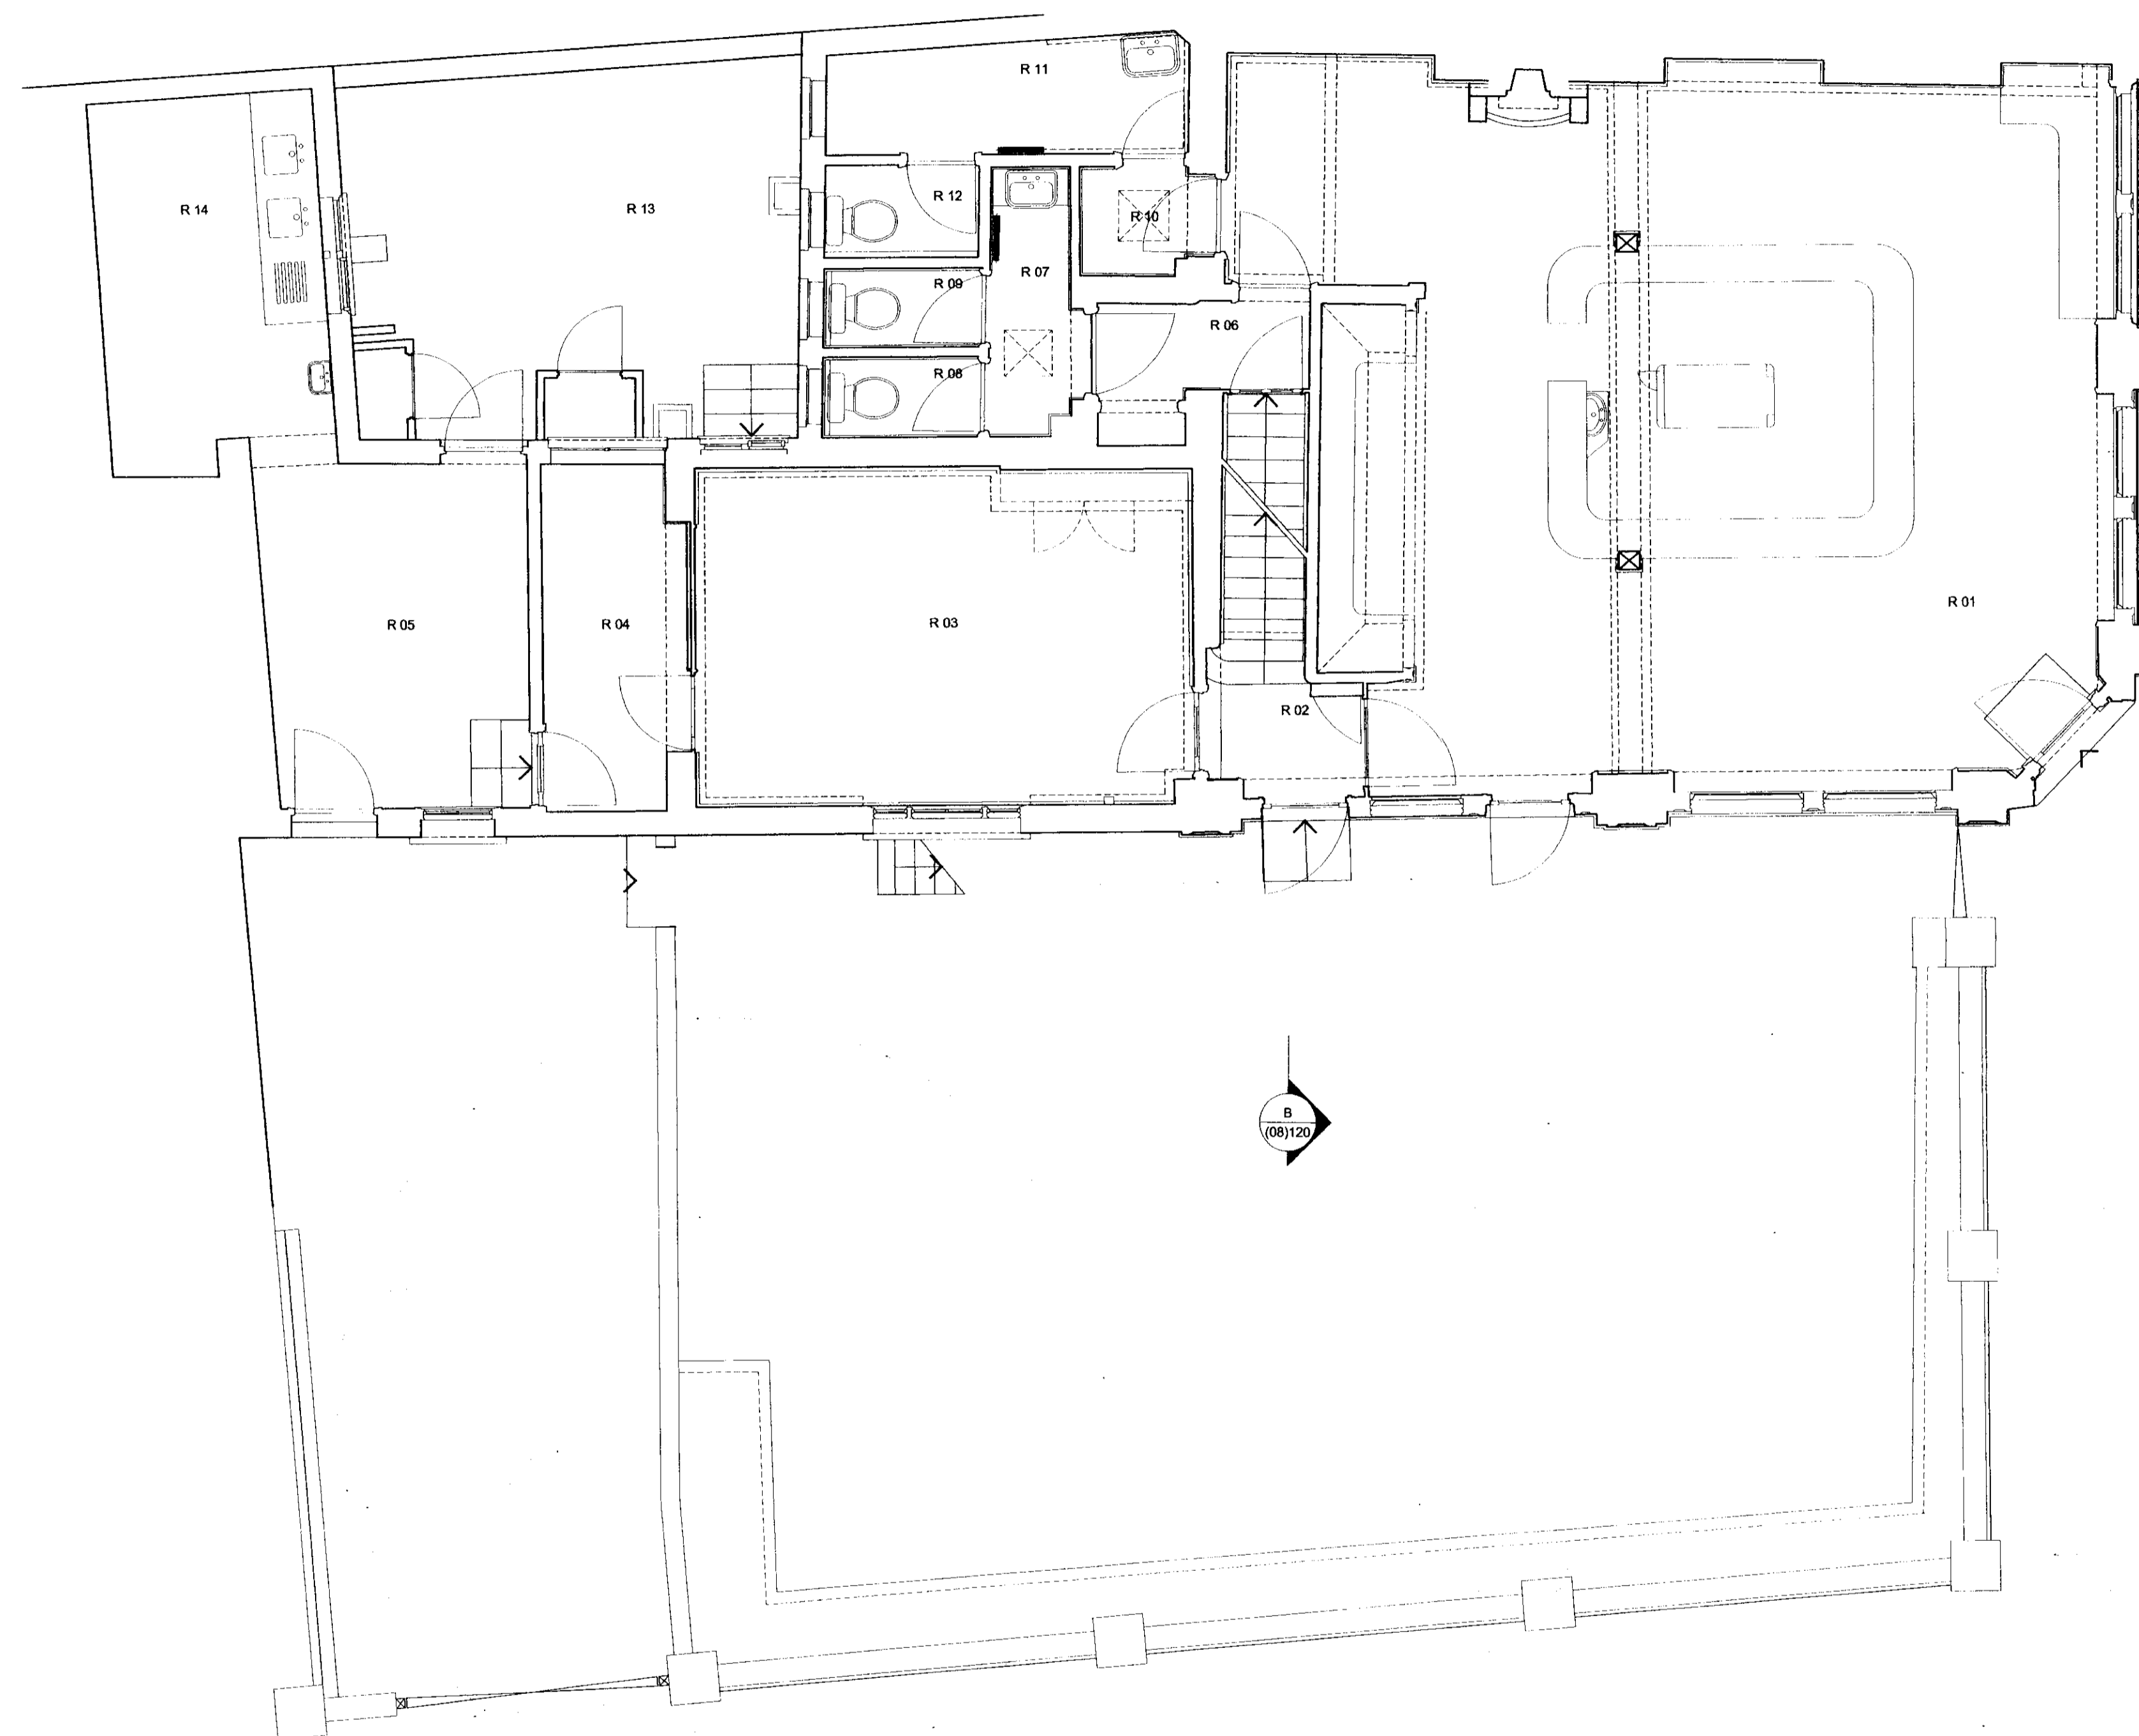

EX	HDC	TP	CAC	AD	GLU	AO
DIR						AK
R.B.	15 JUN 2007				PLANNING	
K.C.			APPL	IO	REC	
			DES		FEE	

REV	DATE	DESCRIPTION	DWN	CHD
-----	------	-------------	-----	-----


ADDRESS
PHENE ARMS
LONDON SW3 5NY

TITLE
EXISTING
GROUND FLOOR

STATUS	PLANNING	DRAWN BY	MF
SCALE	1:50@A1	CHECKED BY	
DATE	JUNE 2007	DWG	102
PROJECT No	781_A 08	REV	

©2006

7891070.11

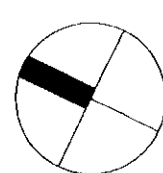

EXISTING GROUND FLOOR - 1:50 @ A1