

TREVOR LAHIFF ARCHITECTS

geneva house
99 knatchbull road
london SE5 9QU
design@tlastudio.co.uk
www.tlastudio.co.uk
T +44(0)20 7737 6181
F +44(0)20 7326 0349


CLIENT
RAB PENSION TRUST

- TREVOR LAHIFF ARCHITECTS LTD
1. Do not scale off this drawing, use figured dimensions only. All dimensions and levels to be checked on site and Trevor Laiff Architects to be notified of any discrepancies immediately.
 2. Issued only for purpose indicated.
 3. The drawing is to be read in conjunction with consultants drawings and specifications.
 4. This drawing is copyright of TLA and may not be copied, altered or reproduced in any way or passed to a third party without our written consent.
 5. The main contractor should be conversant with the statutory obligations under the CDM regulations.
 6. The dimensions shown on this drawing have been based on the measurements provided by an independent survey company.

PROPOSED



SPECIFIC NOTES:

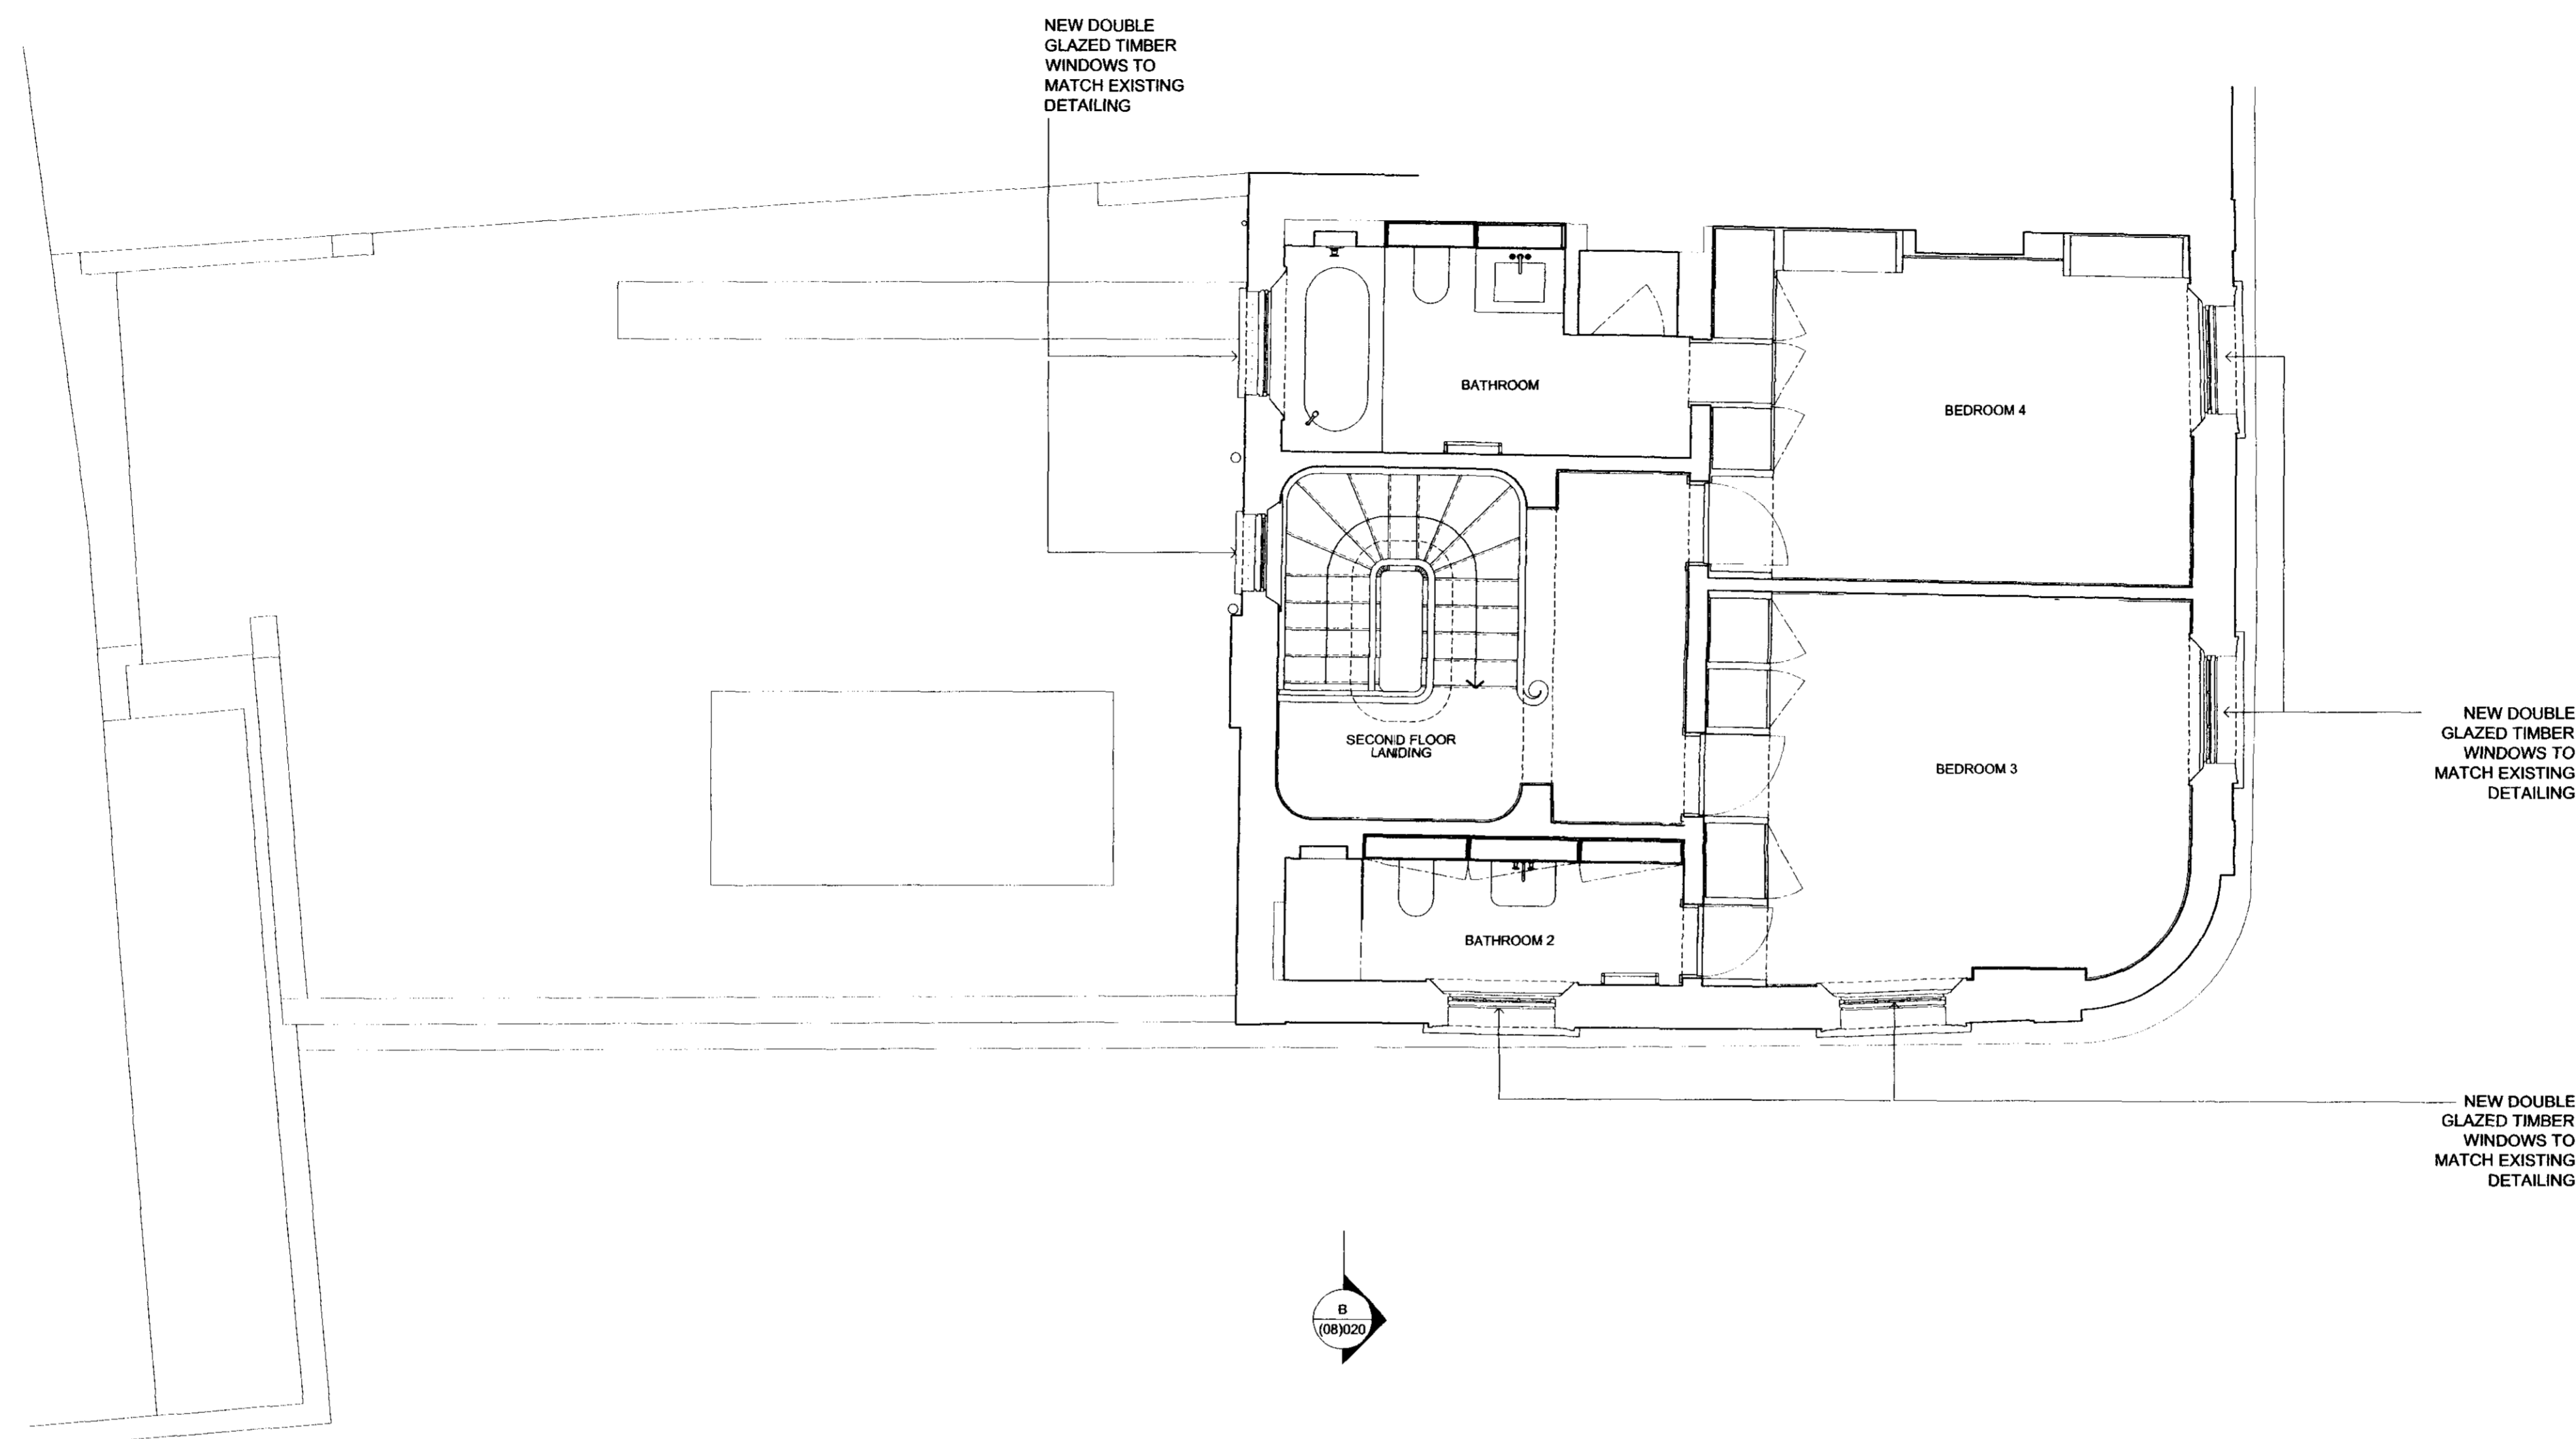

EX	HDC	TP	CAC	AD	CLU	AO
DIR						AK
K.B.		15 JUN 2007		PLANNING		
N	C	S	APP	IO	REC	
HBS			FPLN	DES	FEEES	


792107011

REV	DATE	DESCRIPTION	DWN	CHK
-----	------	-------------	-----	-----

ADDRESS
PHENE ARMS
LONDON SW3 5NY

TITLE
GENERAL ARRANGEMENT
SECOND FLOOR

STATUS	PLANNING	DRAWN BY	-
SCALE	1:50@A1	CHECKED BY	-
DATE	JUNE 2007	DWG	004
PROJECT No.	781_A 08	REV	-

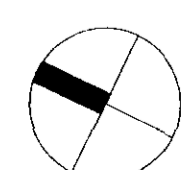

SECOND FLOOR - 1:50 @ A1