

PROPOSED BUILDING PARTIAL ELEVATION_1-50 (@A1)

0.0 1m

EXD	HDC	HSS	HPD	HOE	Policy	Design	Tax
DC		Received	RMC	Planning	Reg	PLG	
Est		03 MAR 2017					
St	h	o	l	l	l	l	l

STATUS: PLANNING

REV	DATE	AMENDMENT

CLIENT:

HISTORIC ROYAL PALACES

PROJECT:

KENSINGTON PALACE
ORANGERY YARD

LIAM O'CONNOR
ARCHITECTS
AND PLANNING CONSULTANTS

75 COWCROSS STREET
LONDON EC1M 6EL

TEL.NO: 0207 250 1983
FAX.NO: 0207 251 6310


E-MAIL: info@liamoconnor.com

DRAWING TITLE:

PROPOSED BUILDING
ELEVATION, NORTH


SCALE:	DATE:	DRAWN:
1:50 & 100@A1	16.12.16	CHECKED:

DRAWING NUMBER:	REVISION:
KPO-PL-15.4	-

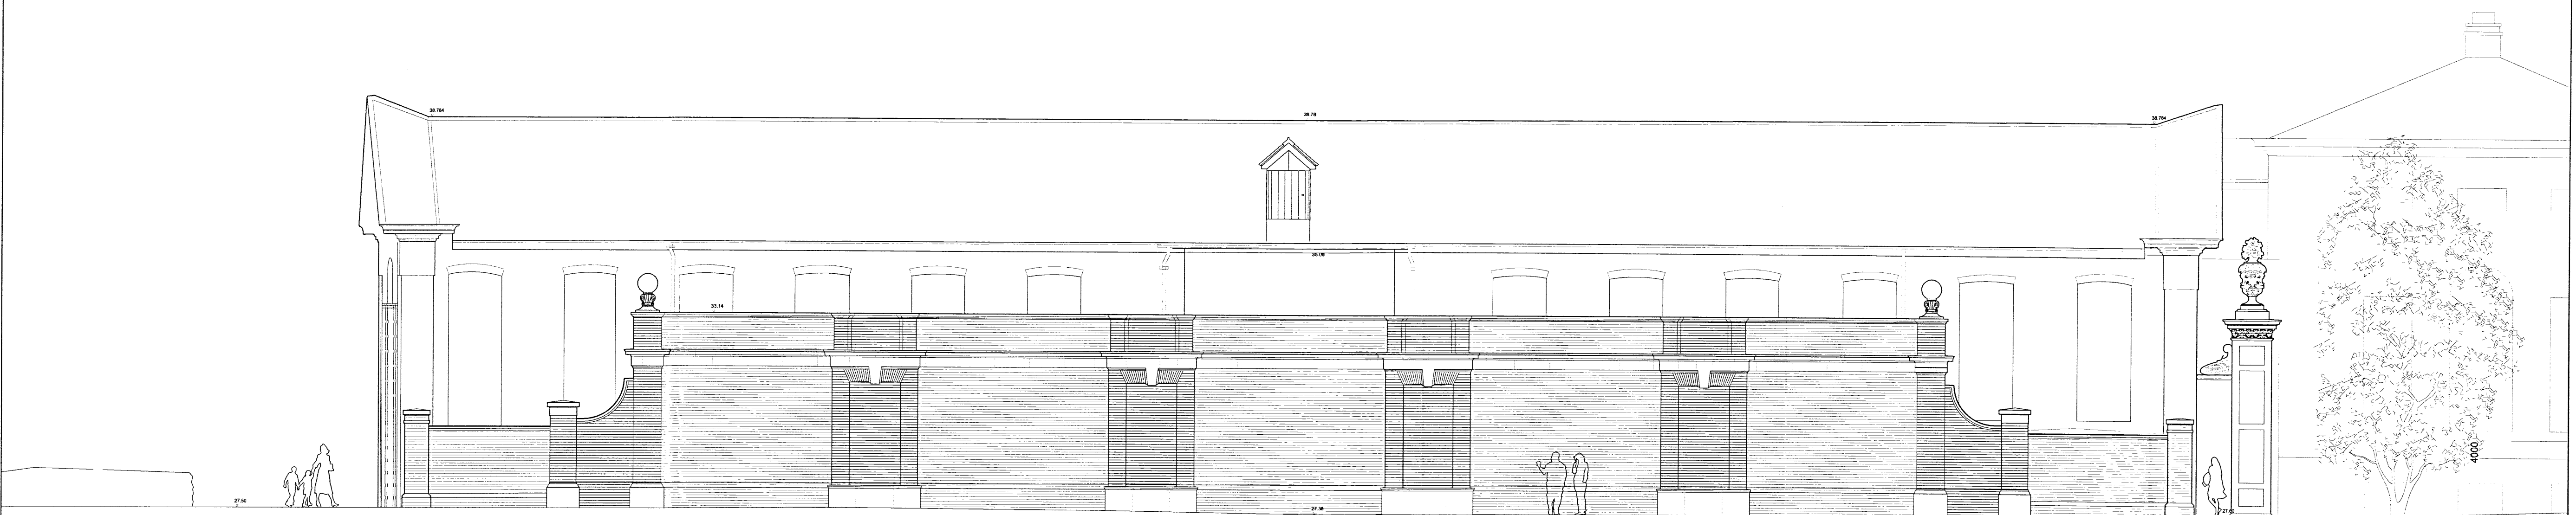

PROPOSED BUILDING ELEVATION_1-100 (@A1)

0.0 5.0 10.0 20.0

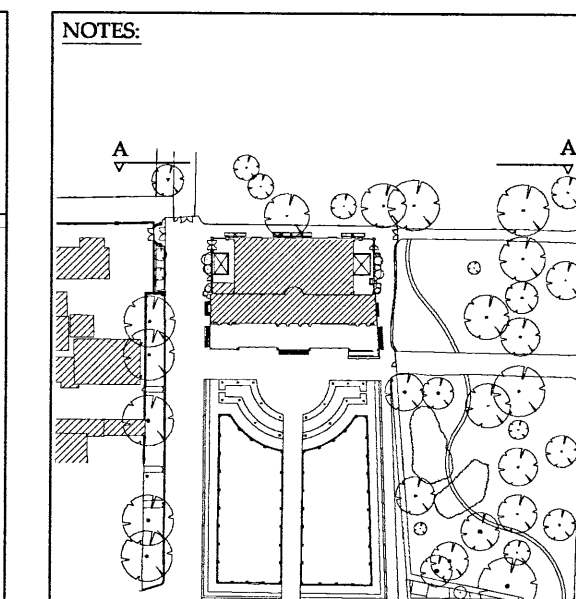

KEY PLAN

DRAWING TITLE:

PROPOSED BUILDING
ELEVATION, NORTH

SCALE:	DATE:	DRAWN:
1:50 & 100@A1	16.12.16	CHECKED:

DRAWING NUMBER:	REVISION:
KPO-PL-15.4	-