


TREVOR LAHFF ARCHITECTS
 geneva house
 99 matchhill road
 london SE6 9QU
 design@tlaudio.co.uk
 www.tlaudio.co.uk
 T +44(0)20 7237 6181
 F +44(0)20 7236 0349

CLIENT
RA8 PENSION TRUST

- TREVOR LAHFF ARCHITECTS**
1. Do not scale off the drawing, use typed dimensions
 site. Contractor must submit a site plan to be added to the drawing.
 to TLA/RA8 report all errors, discrepancies and omissions
 2. Issues only for approval included
 3. The drawing is not to be used for construction without the written consent of the architect. All dimensions are to be taken to the centre of the work and finished to the relevant standards and British Standards
 4. This drawing is copyright and shall remain the property of TLA and may not be copied, altered or reproduced in any way or for any purpose without the written consent of the architect.
 5. The contractor shall be responsible for the statutory obligations under the CDM regulations
 6. The dimensions shown on the drawing have been based on the measurements provided by an independent surveyor
 7. The drawing shall be provided by the contractor for TLA approval
 8. TLA to approve all drawings and not vice versa to construction

EXISTING

SPECIFIC NOTES

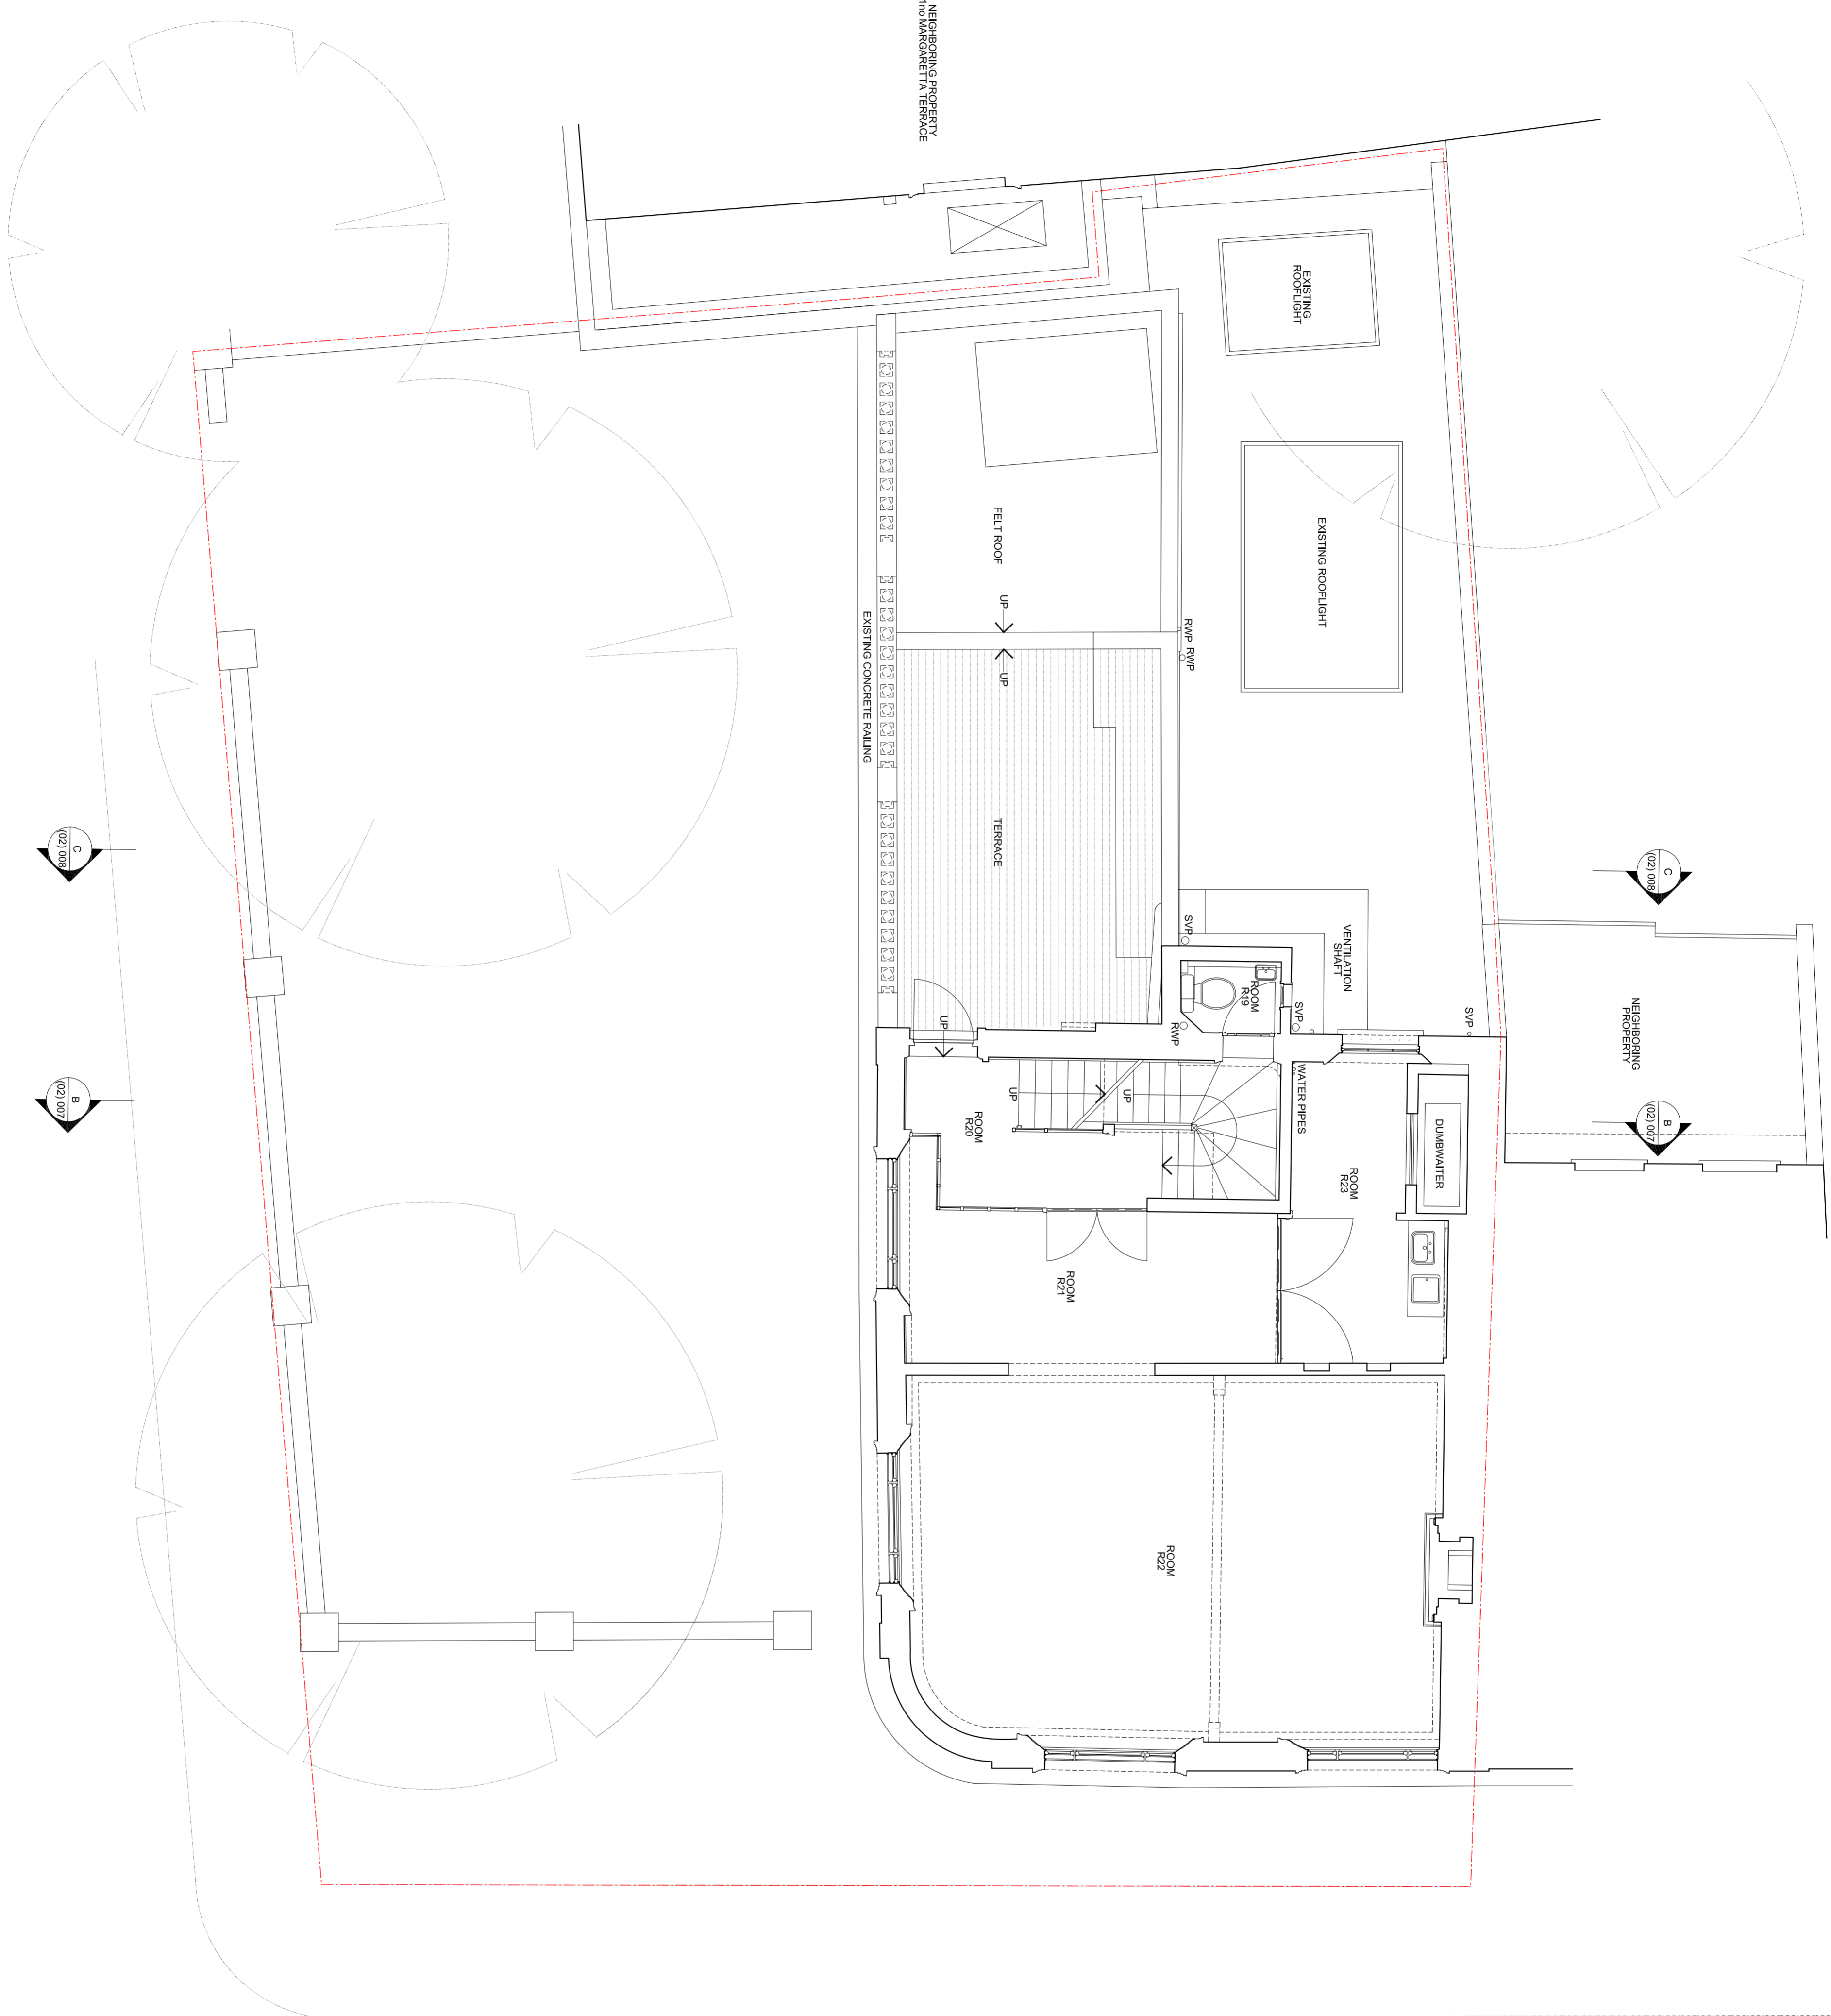


VIEW TO ADJOINING PROPERTY



VIEW TO PHENE ARMS

NEIGHBORING PROPERTY TO MARGARETTA TERRACE

EXISTING CONCRETE WALLING

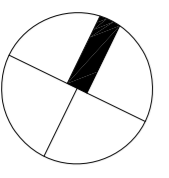

EXISTING FIRST FLOOR PLAN - 1:50 @ A1

REV. DATE DESCRIPTION
 ADDRESS
**9 PHENE STREET
 LONDON SW3 5NY**

TITLE
**EXISTING FIRST
 FLOOR PLAN**

STATUS	PLANNING	DESIGNED BY	TLD
SCALE	1:50@A1	CHECKED BY	NM
DATE	JUNE 2011	DWG. REV	002
PROJECT	822	REV	P1