


TREVORI | LAHFF ARCHITECTS
 geneva house
 99 matchhill road
 london SE6 9QU
 design@tlastudio.co.uk
 www.tlastudio.co.uk
 T +44(0)20 7737 6181
 F +44(0)20 7326 0349

CLIENT
RAB PENSION TRUST

- TREVORI | LAHFF ARCHITECTS**
1. Do not scale off this drawing, use typed dimensions.
 2. All dimensions are in millimetres unless otherwise stated.
 3. The contractor shall be responsible for checking all dimensions and specifications before proceeding with work. All contractors are advised to refer to the relevant drawings and specifications for any discrepancies and omissions.
 4. This drawing is copyright and sole property of TLA and may not be copied, altered or reproduced in any way or for any purpose without the written consent of TLA.
 5. The contractor should be compliant with the statutory obligations under the CDM regulations.
 6. The dimensions shown on this drawing have been based on the measurements provided by an independent surveyor.
 7. Dimensions should be provided by main contractor for TLA approval.
 8. TLA to approve all drawings and not vice versa construction.

EXISTING

SPECIFIC NOTES

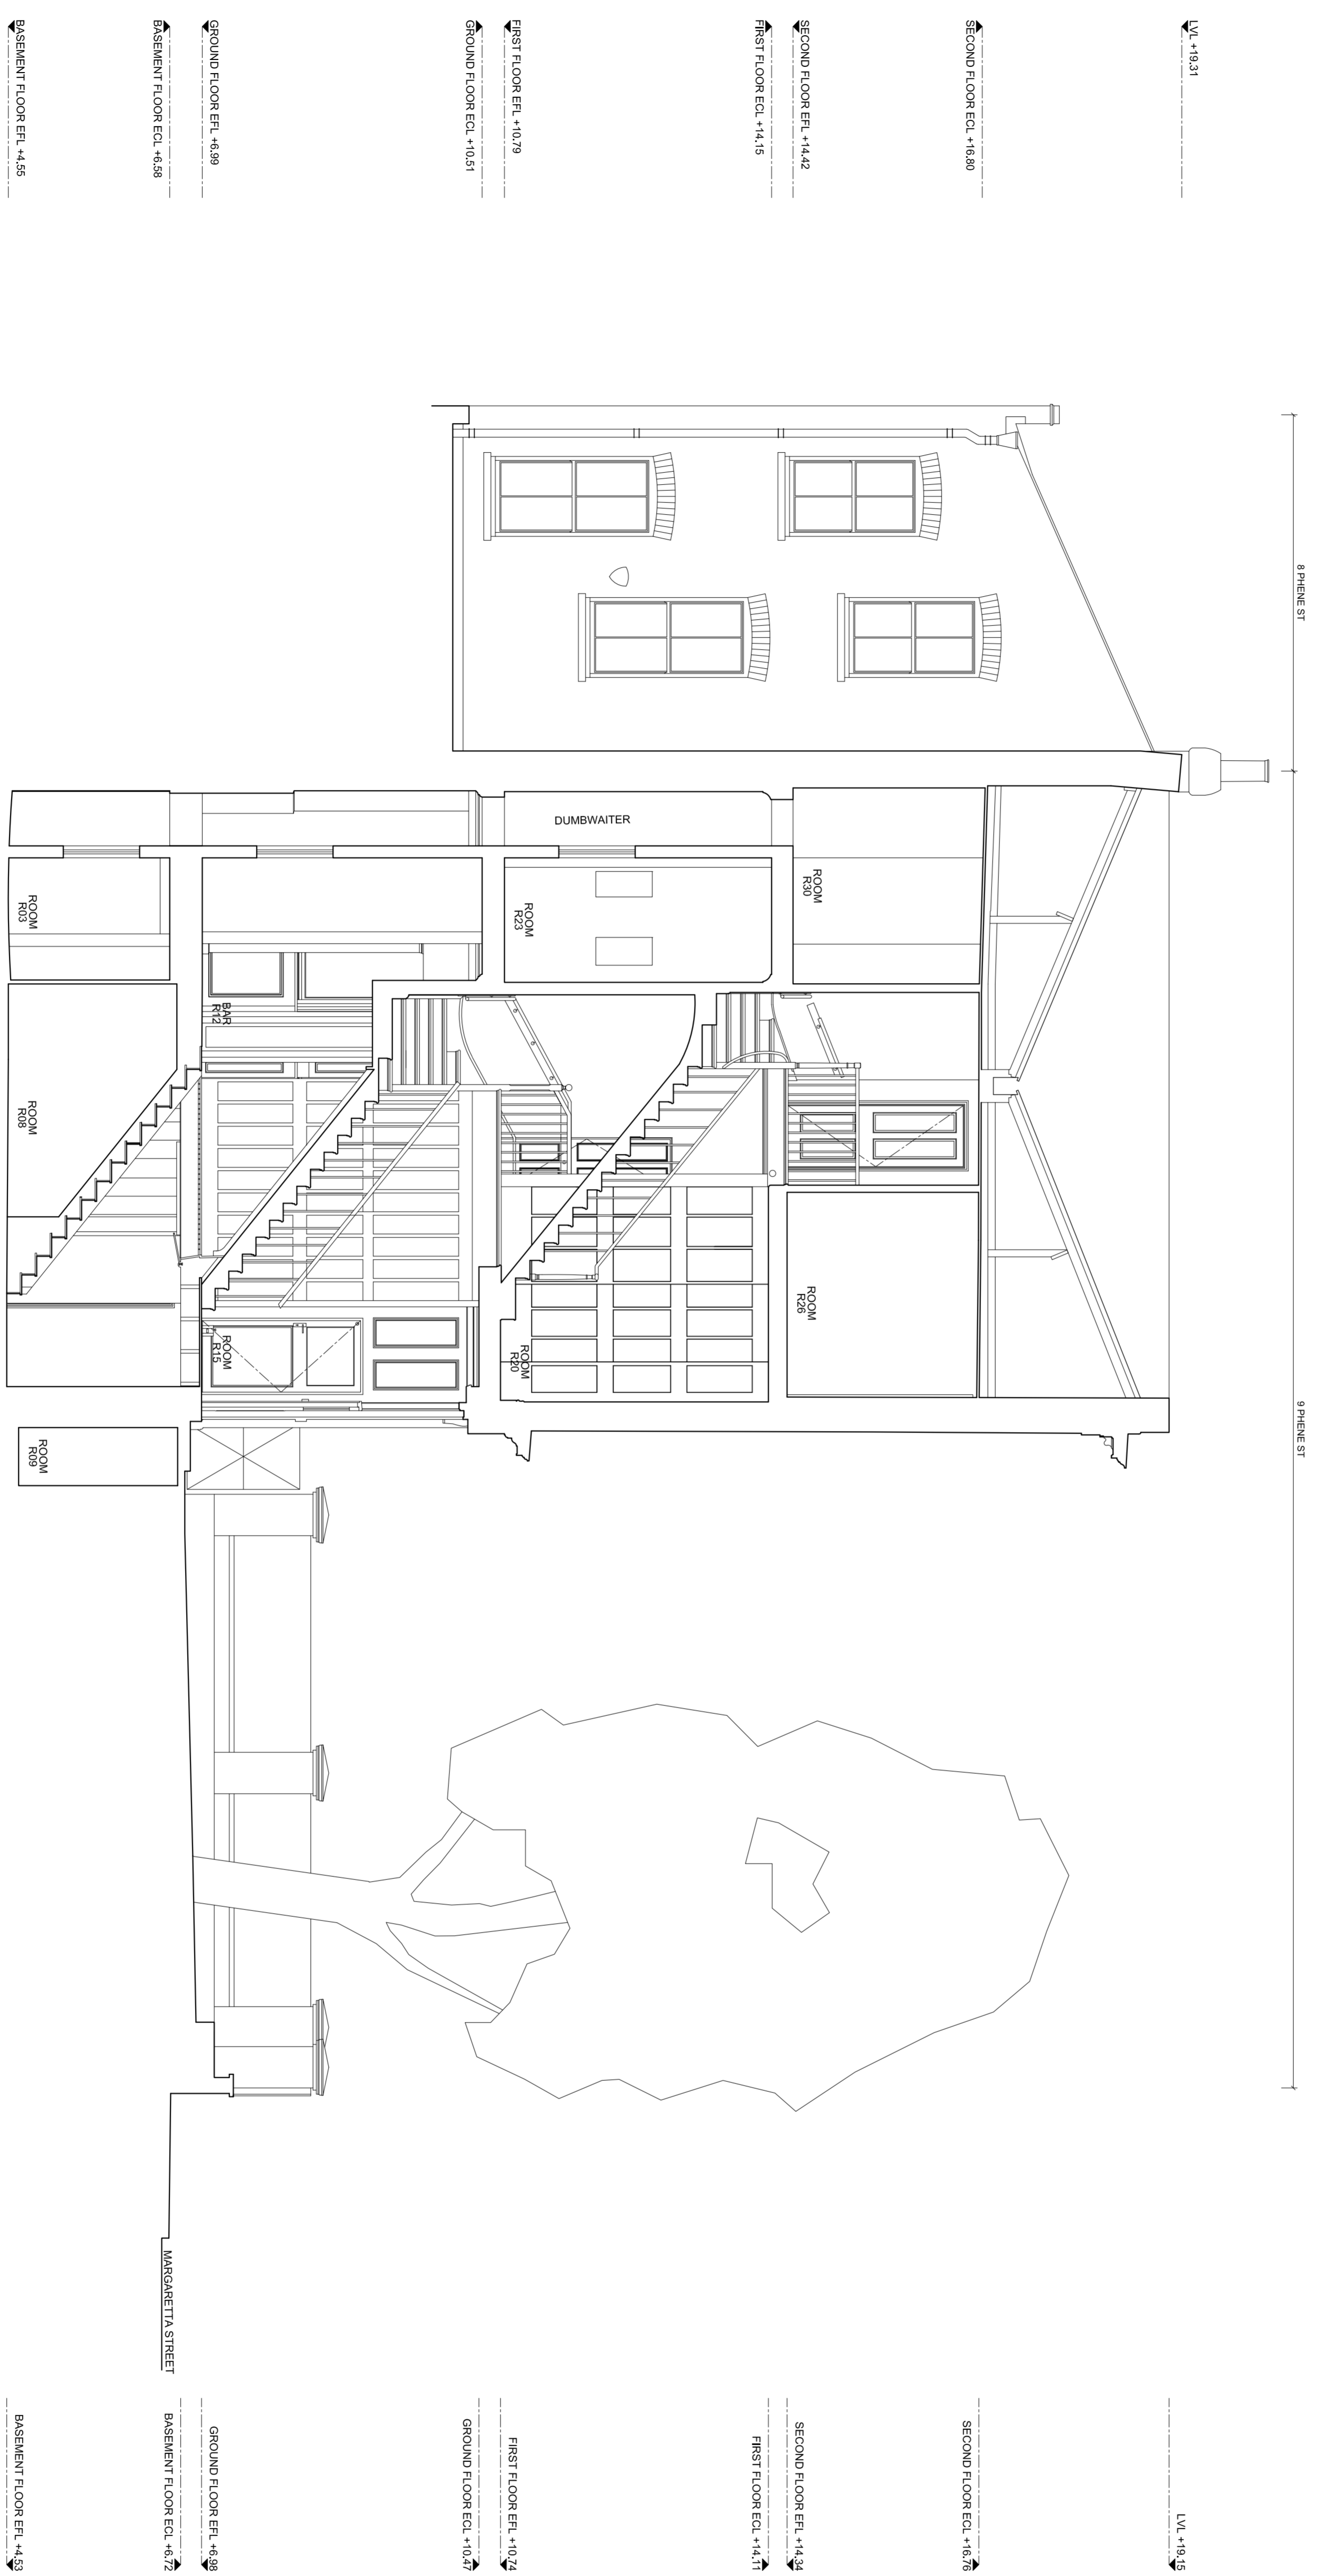

EXISTING SECTION B - 1:50 @ A1

REF. DATE DESCRIPTION DWG. NO. CHD

ADDRESS
**9 PHENE STREET
 LONDON SW3 5NY**

TITLE	EXISTING SECTION B		
STATUS	PLANNING	DESIGNED BY	TLD
SCALE	1:50@A1	CHECKED BY	NM
DATE	JUNE 2011	DWG. NO.	007
PROJECT	822	REV.	P1