


**TREVORI LAHIF ARCHITECTS**  
 Geneva House  
 99 Matchhill Road  
 London SE6 9DU  
 design@tlastudio.co.uk  
 www.tlastudio.co.uk  
 T +44(0)20 737 6181  
 F +44(0)20 7326 0349

CLIENT  
**RAB PENSION TRUST**

- TREVORI LAHIF ARCHITECTS**
1. Do not scale off this drawing, use typed dimensions.
  2. All dimensions are in millimetres unless otherwise stated.
  3. The contractor shall be responsible for checking all dimensions and specifications before proceeding with work. All contractual information to be referred to the contract documents and specifications, including the contract and British Standards.
  4. This drawing is copyright and sole property of TLA and may not be copied, altered or reproduced in any way or for any purpose without the written consent of TLA.
  5. The contractor should be compliant with the statutory obligations under the CDM regulations.
  6. The dimensions shown on this drawing have been based on the measurements provided by an independent surveyor.
  7. Dimensions should be provided by main contractor for TLA approval.
  8. TLA to approve all drawings and not vice versa construction.

**EXISTING**

SPECIFIC NOTES

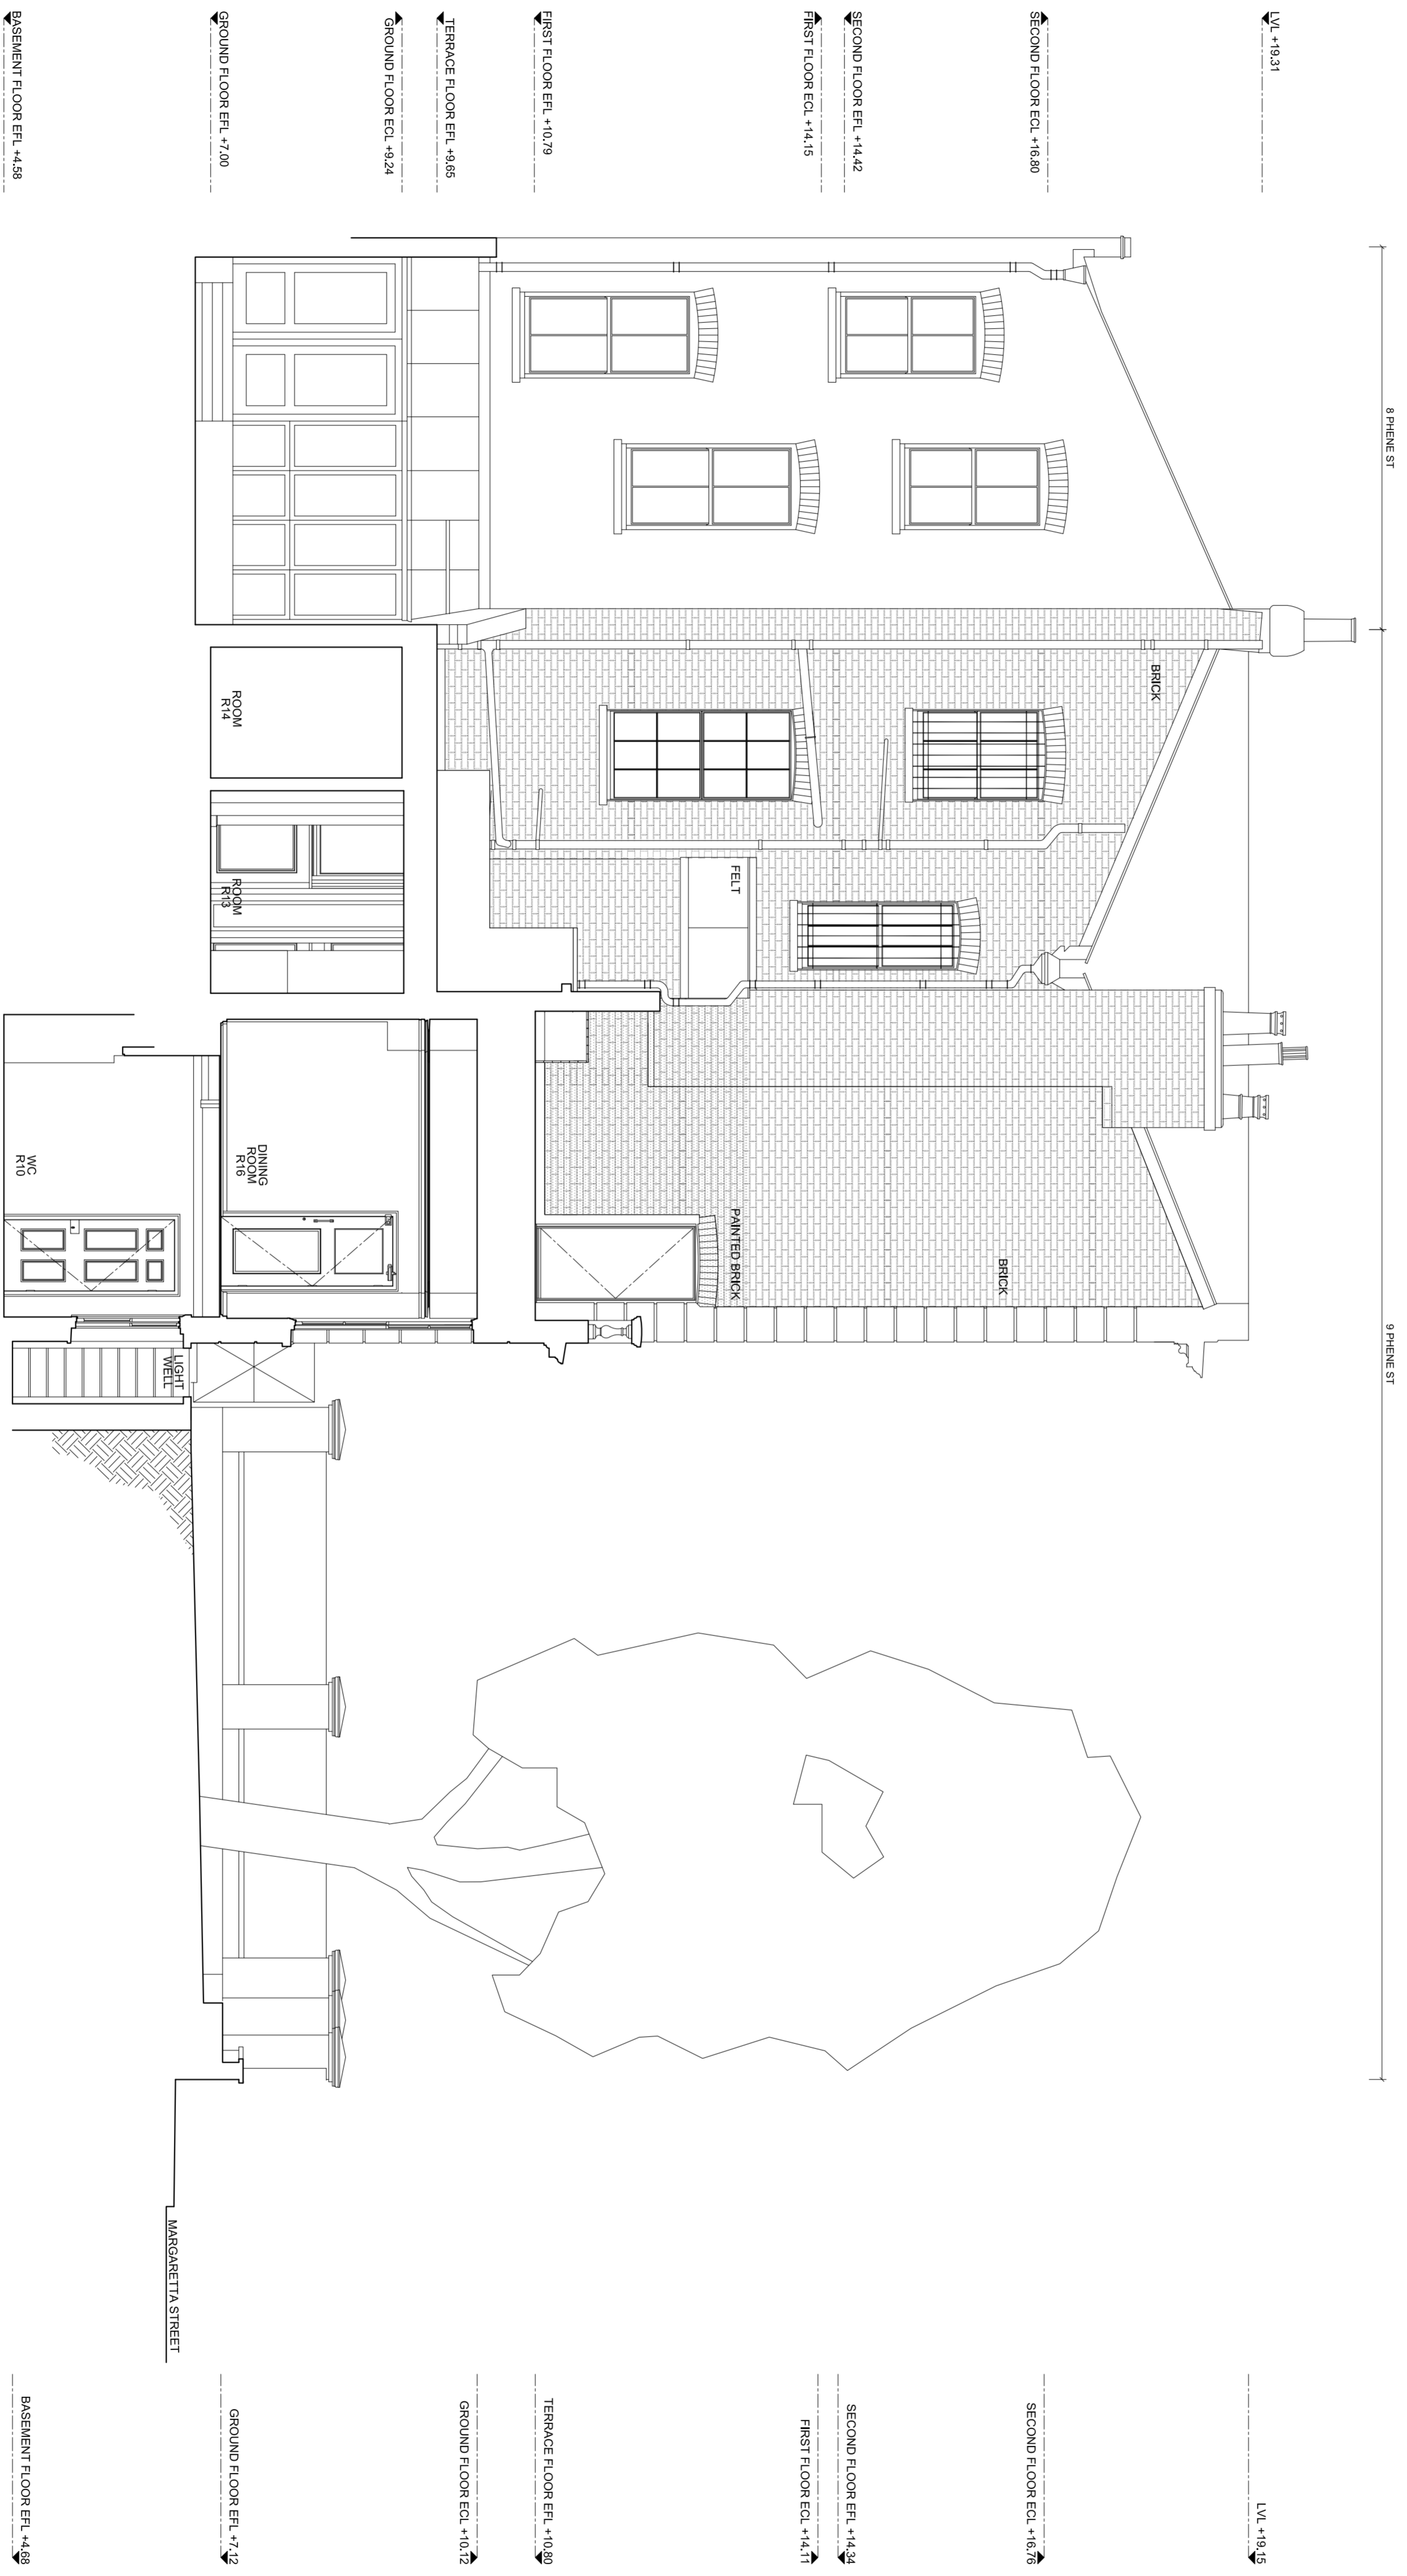

EXISTING SECTION C - 1:50 @ A1

REVISIONS

REV	DATE	DESCRIPTION	DMN	CHD

ADDRESS  
**PHENE ARMS**  
**LONDON SW3 5NY**

TITLE  
**EXISTING SECTION C**

STATUS	PLANNING	DRAWN BY	THD
SCALE	1:50@A1	CHECKED BY	NM
DATE	JULY 2011	DATE	
PROJECT	822	REV	009
	(02)		P1