


TREVORA | LAHIF ARCHITECTS
geneva house
99 Knatchbull road
London SE8 9QU
design@tlastudio.co.uk
www.tlastudio.co.uk
T +44(0)20 7737 6181
F +44(0)20 7326 0349


CLIENT
RAB PENSION TRUST

- TREVORA | LAHIF ARCHITECTS, LTD
1. Do not scale off this drawing, use listed dimensions only. All dimensions and levels to be checked on site and discrepancies immediately.
 2. Based only for purpose indicated.
 3. The drawings to be used in conjunction with consultants drawings and specifications.
 4. This drawing is copyright of TLA and may not be copied, altered or reproduced in any way or passed to a third party without the prior written consent of TLA.
 5. The notes contained should be consistent with the statutory obligations under the CDM regulations.
 6. The dimensions shown on this drawing have been based on the measurements provided by an independent survey company.

EXISTING

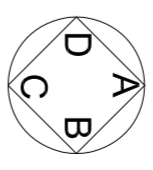

SPECIFIC NOTES

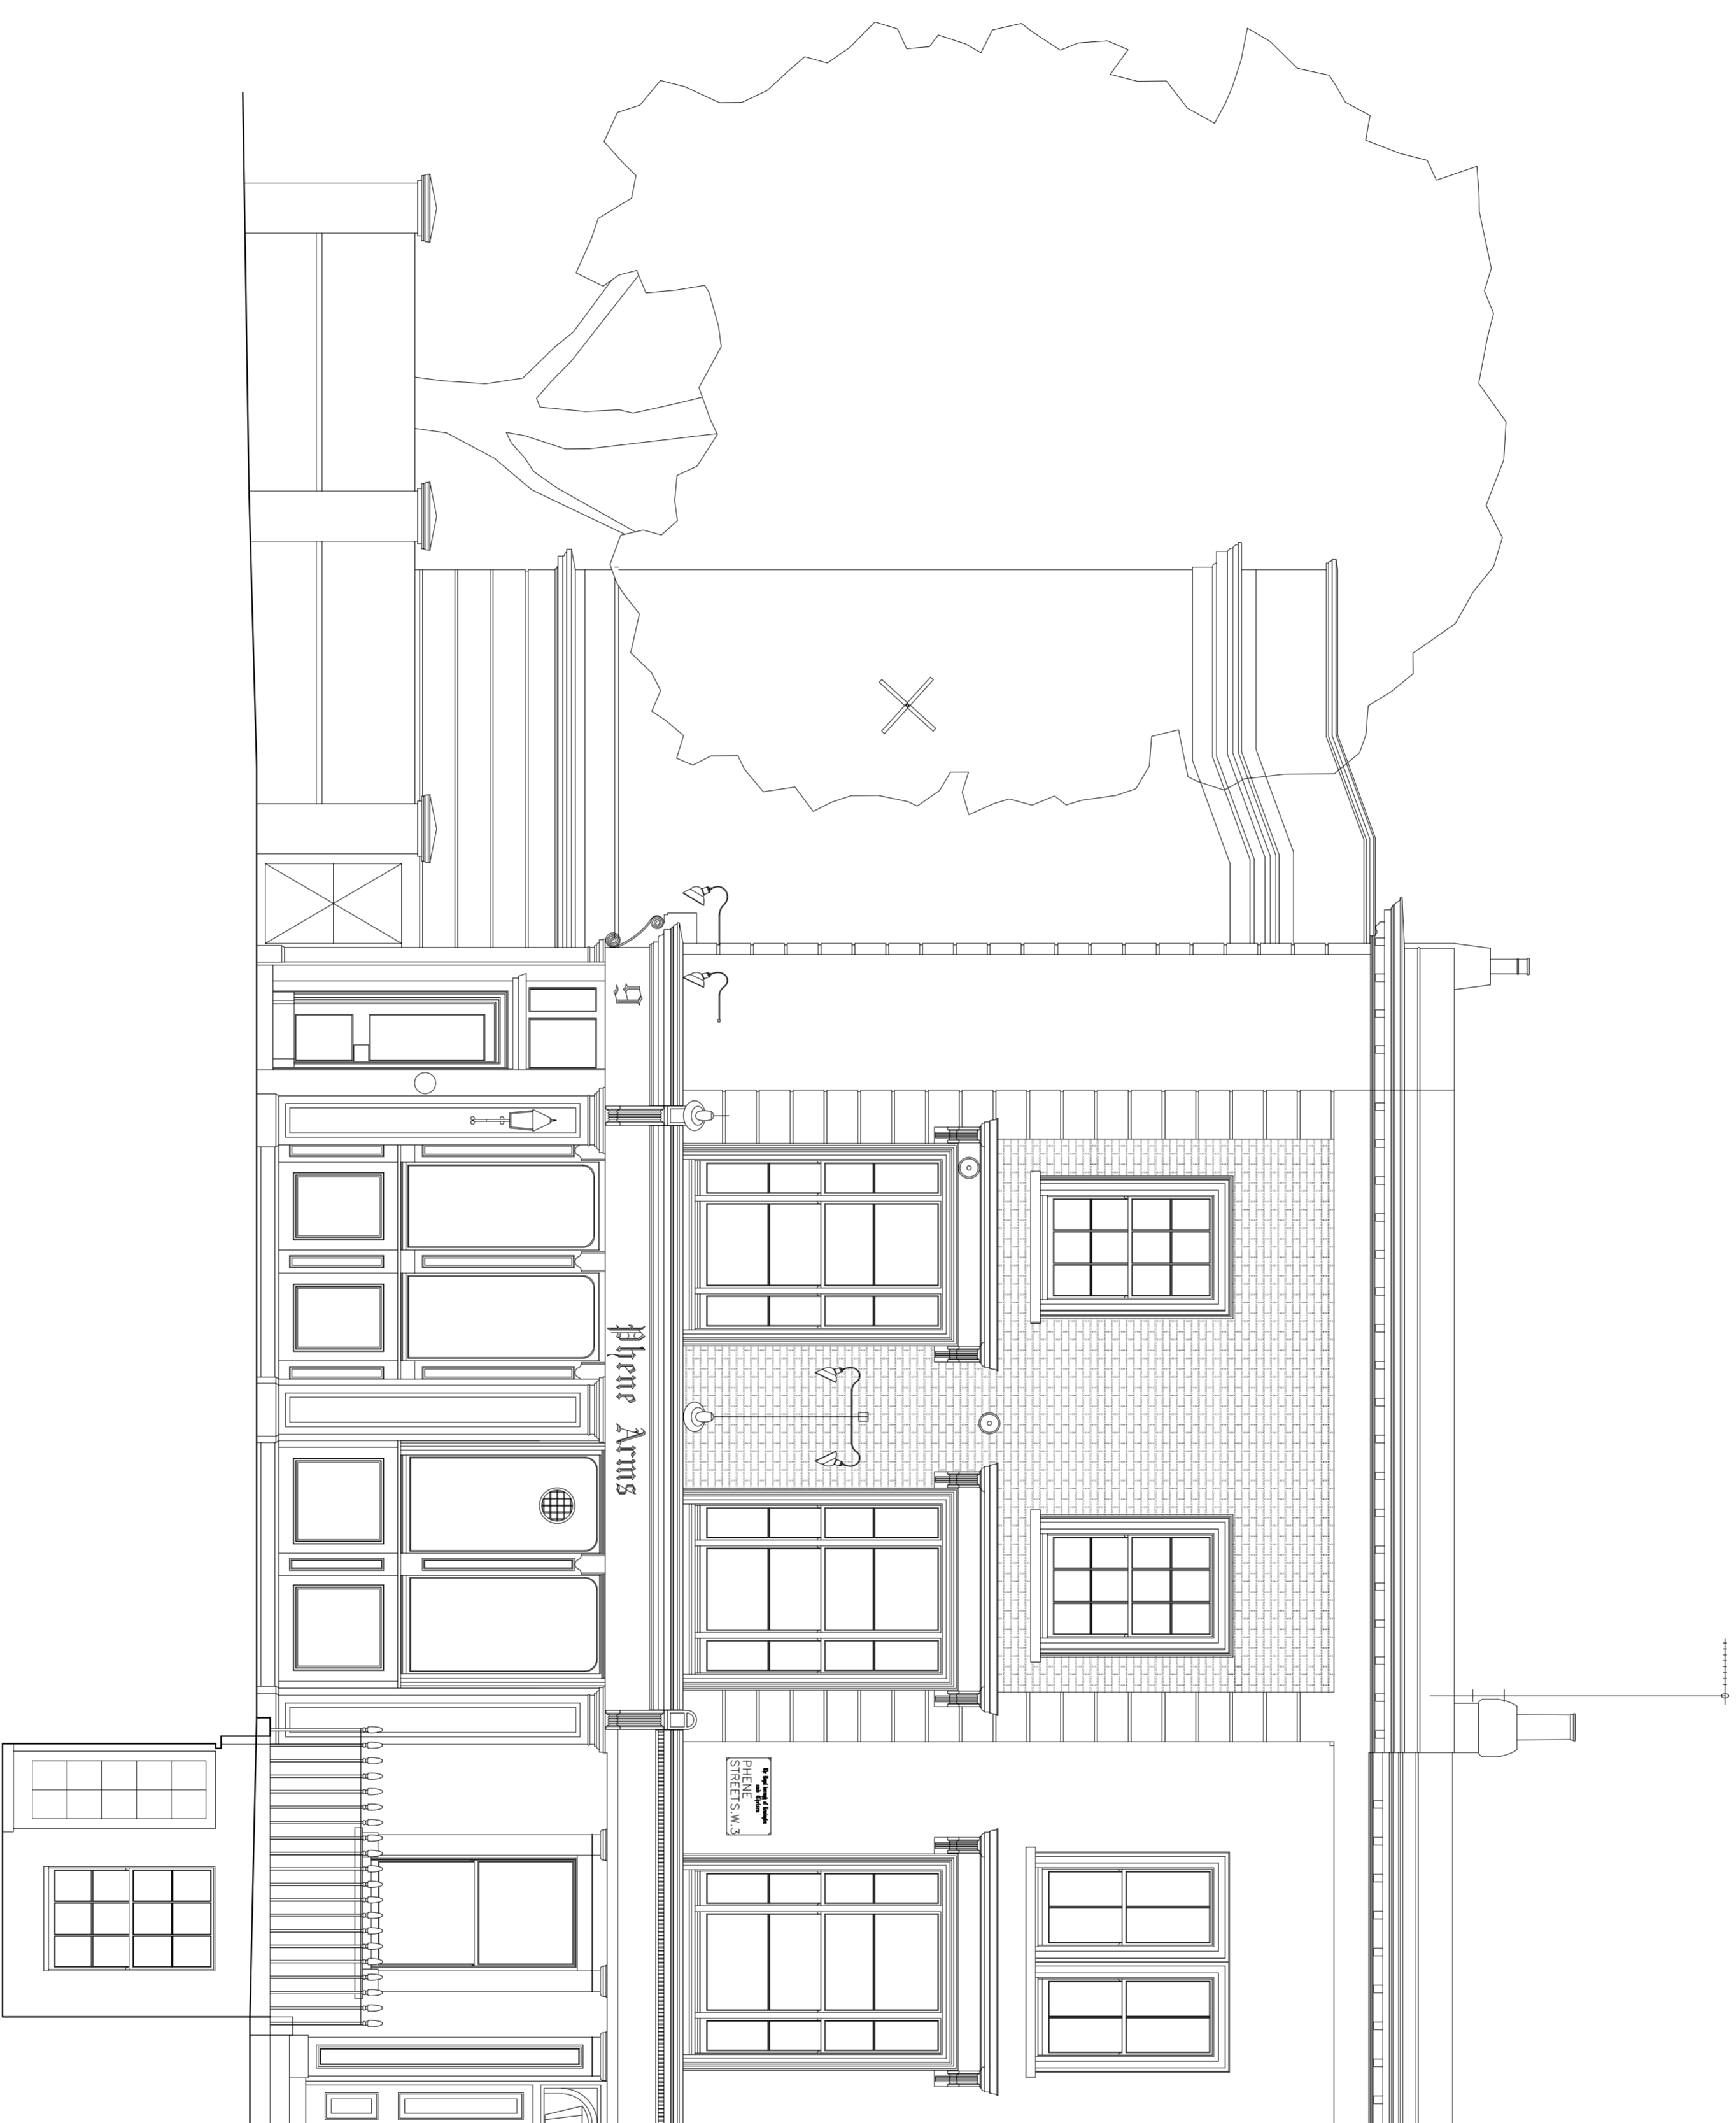

REV	DATE	DESCRIPTION	DM	CD

ADDRESS
**9 PHENE STREET
LONDON SW3 5NY**

TITLE
**EXISTING
SOUTH EAST ELEVATION**

STATUS
PLANNING

SCALE
1:50@A1

DATE
JUNE 2011

PROJECT
822

REV
012
P1

EXISTING SOUTH EAST ELEVATION (PHENE STREET) - 1:50 @ A1