


TREVORI LAHFF ARCHITECTS
 geneva house
 99 matchhill road
 london SE6 9QU
 design@tlastudio.co.uk
 www.tlastudio.co.uk
 T +44(0)20 7237 6181
 F +44(0)20 7236 0349

CLIENT
RAB PENSION TRUST

- TREVORI LAHFF ARCHITECTS**
 2. Used only for approx. indicated.
 4. This drawing is copyright and sole property of TLA and may not be copied, altered or reproduced in any way or for any purpose without the written consent of TLA. The author undertakes to be bound by the conditions of sale and the obligations under the CDM regulations.
 5. The dimensions shown on the drawing have been based on the measurements provided by an independent surveyor.
 6. The drawing is to be provided by the contractor for TLA approval.
 7. TLA to approve all drawings and not vice versa to construction.

PROPOSED

SPECIFIC NOTES:

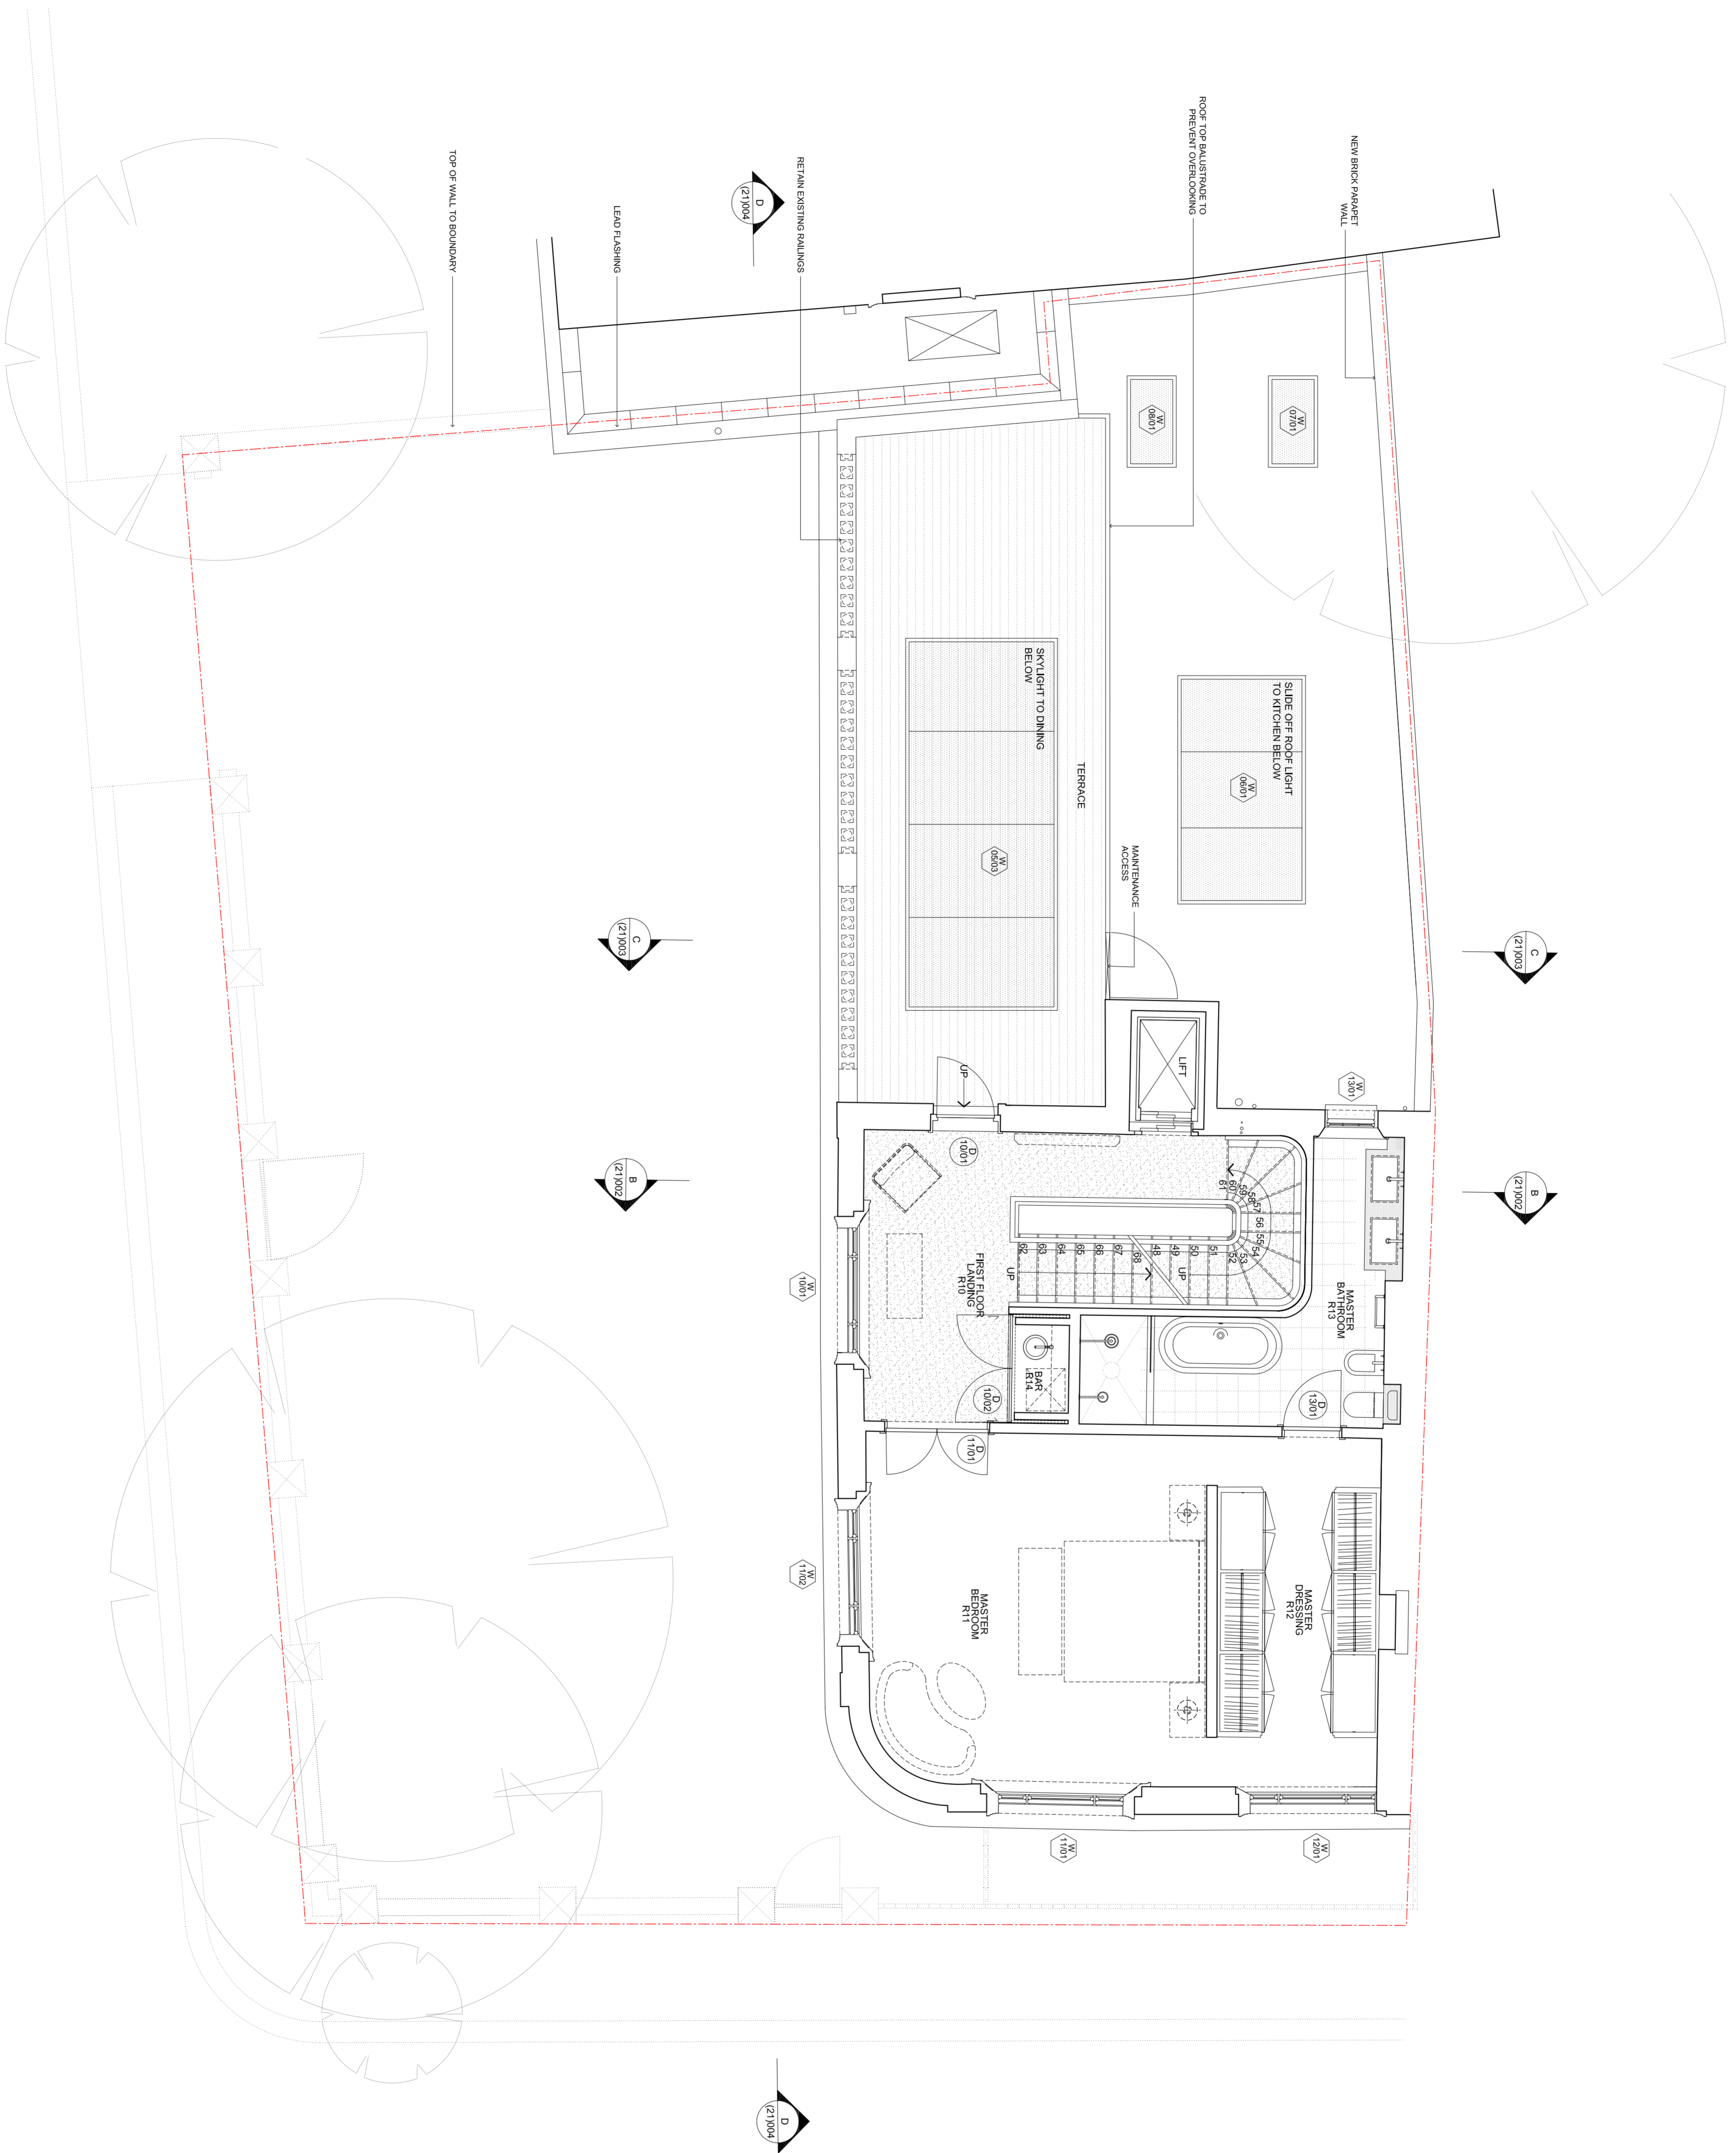

PROPOSED FIRST FLOOR PLAN - SCALE @ A1

| REV | DATE | DESCRIPTION | DM | CD |
|-----|------|-------------|----|----|
| | | | | |

ADDRESS
**9 RHENE STREET
 LONDON SW3 5NY**

TITLE
**PROPOSED FIRST FLOOR
 PLAN**

| STATUS | DESIGNED BY |
|----------|-------------|
| PLANNING | THD |

| SCALE | CHECKED BY |
|---------|------------|
| 1:50@A1 | |

| DATE | DATE | DATE | DATE |
|-----------|------|------|------|
| JULY 2011 | | | |

| PROJECT | REV |
|---------|-----|
| 822 | 002 |
| (20) | P1 |