


**TREVORI | LAHFF ARCHITECTS**  
 geneva house  
 99 matchhill road  
 london SE8 9QU  
 design@tlastudio.co.uk  
 www.tlastudio.co.uk  
 T +44(0)20 7237 6181  
 F +44(0)20 7236 0349

CLIENT  
**RAB PENSION TRUST**

- TREVORI LAHFF ARCHITECTS
1. Do not scale off this drawing, use typed dimensions
  2. All dimensions are in millimetres unless otherwise stated
  3. All dimensions are to the centre of the element unless otherwise stated
  4. This drawing is copyright and sole property of TLA and may not be copied, altered or reproduced in any way or for any purpose without the prior written consent of TLA
  5. The author/creator should be consulted with the relevant obligations under the CDM regulations
  6. The dimensions shown on this drawing have been based on the measurements provided by an independent
  7. Surveyor
  8. TLA to approve all drawings and not vice versa
  9. TLA to approve all drawings and not vice versa

**PROPOSED**

SPECIFIC NOTES:

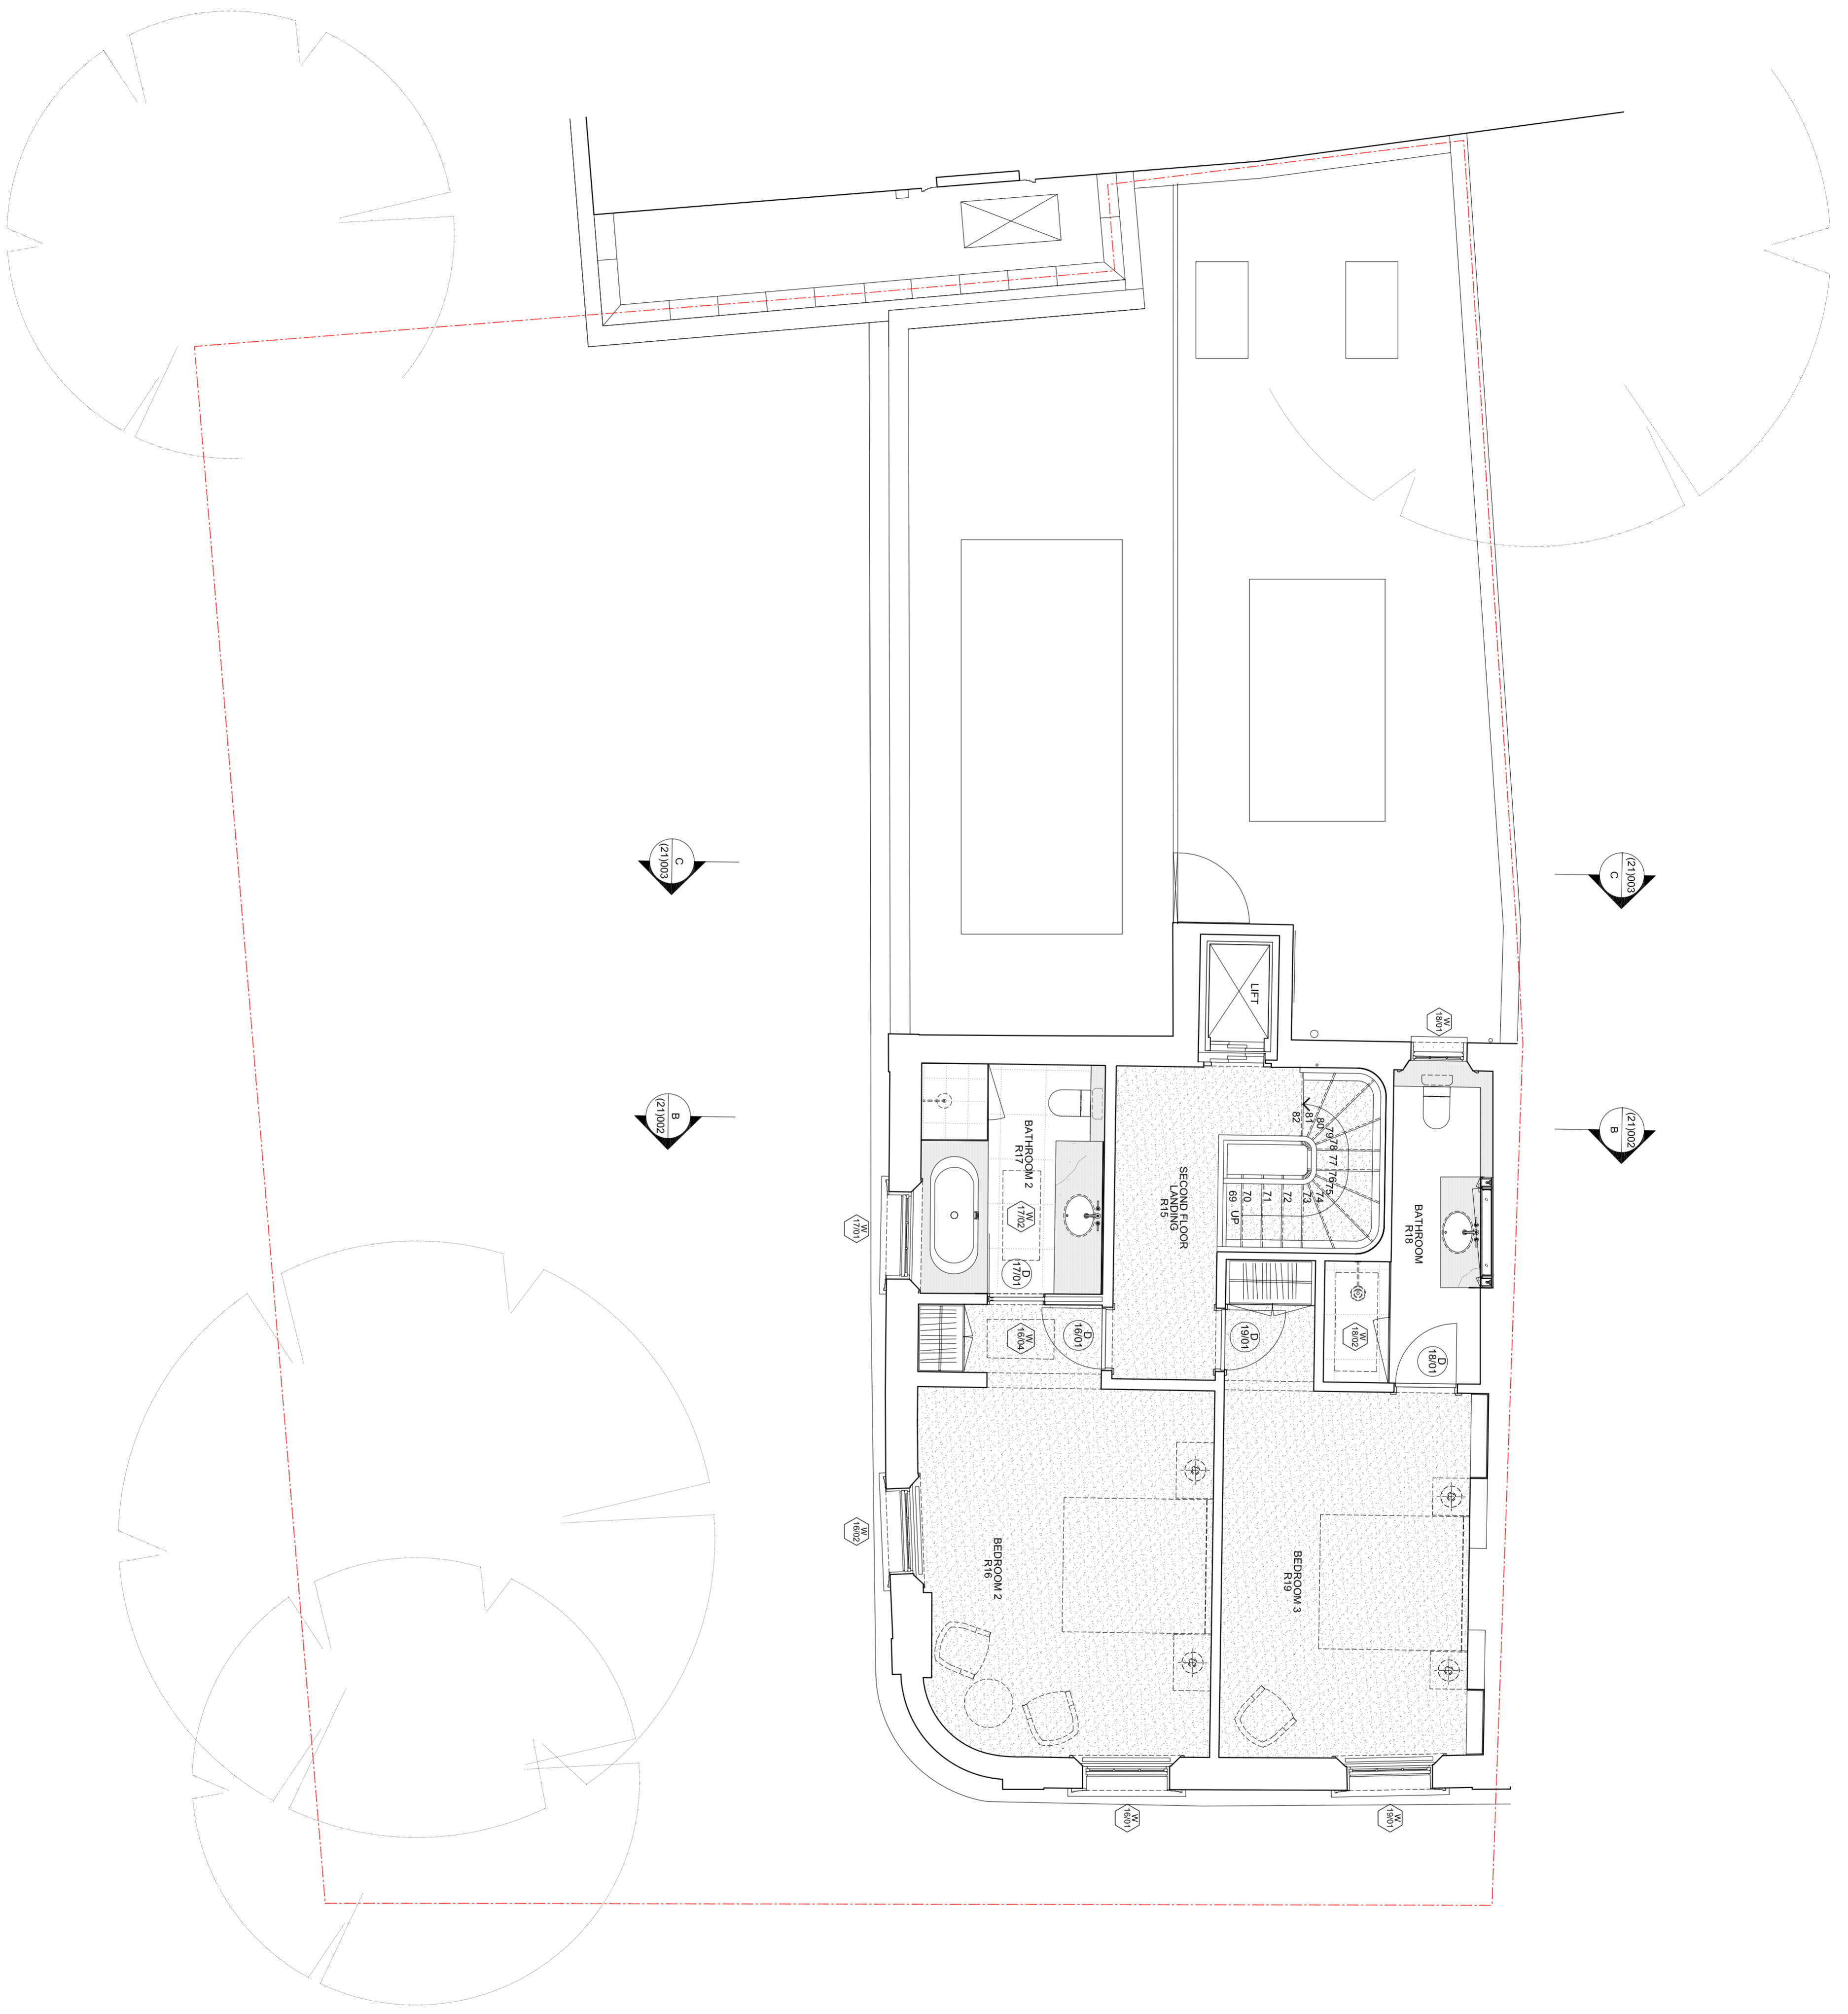

REV	DATE	DESCRIPTION	OWN	CHK

ADDRESS  
**9 PHENE STREET  
 LONDON SW3 5NY**

**PROPOSED SECOND FLOOR PLAN**

TITLE	STATUS	DESIGNED BY	DATE	CHECKED BY	DATE	REV
PROPOSED SECOND FLOOR PLAN	PLANNING	TLA	JULY 2011			

PROJECT 822 (20) 003 p1

PROPOSED SECOND FLOOR PLAN - SCALE @ A1