


**TREVORI | LAHIF ARCHITECTS**  
 geneva house  
 99 matchhill road  
 london SE6 9DU  
 design@tlastudio.co.uk  
 www.tlastudio.co.uk  
 T +44(0)20 737 6181  
 F +44(0)20 7326 0349

CLIENT  
**RAB PENSION TRUST**

- TREVORI | LAHIF ARCHITECTS
1. Do not scale off this drawing, use typed dimensions
  2. All dimensions are in millimetres unless otherwise stated
  3. Contractor must submit a method statement for all work to be carried out in accordance with the relevant regulations and standards
  4. This drawing is copyright and shall remain the property of TLA and may not be copied, altered or reproduced in any way or for any purpose without the prior written consent of TLA
  5. The contractor shall be responsible for the statutory obligations under the CDM regulations
  6. The dimensions shown on this drawing have been based on the measurements provided by an independent surveyor
  7. The contractor shall be responsible for the statutory obligations under the CDM regulations
  8. TLA to approve all drawings and not only to construction

**PROPOSED**

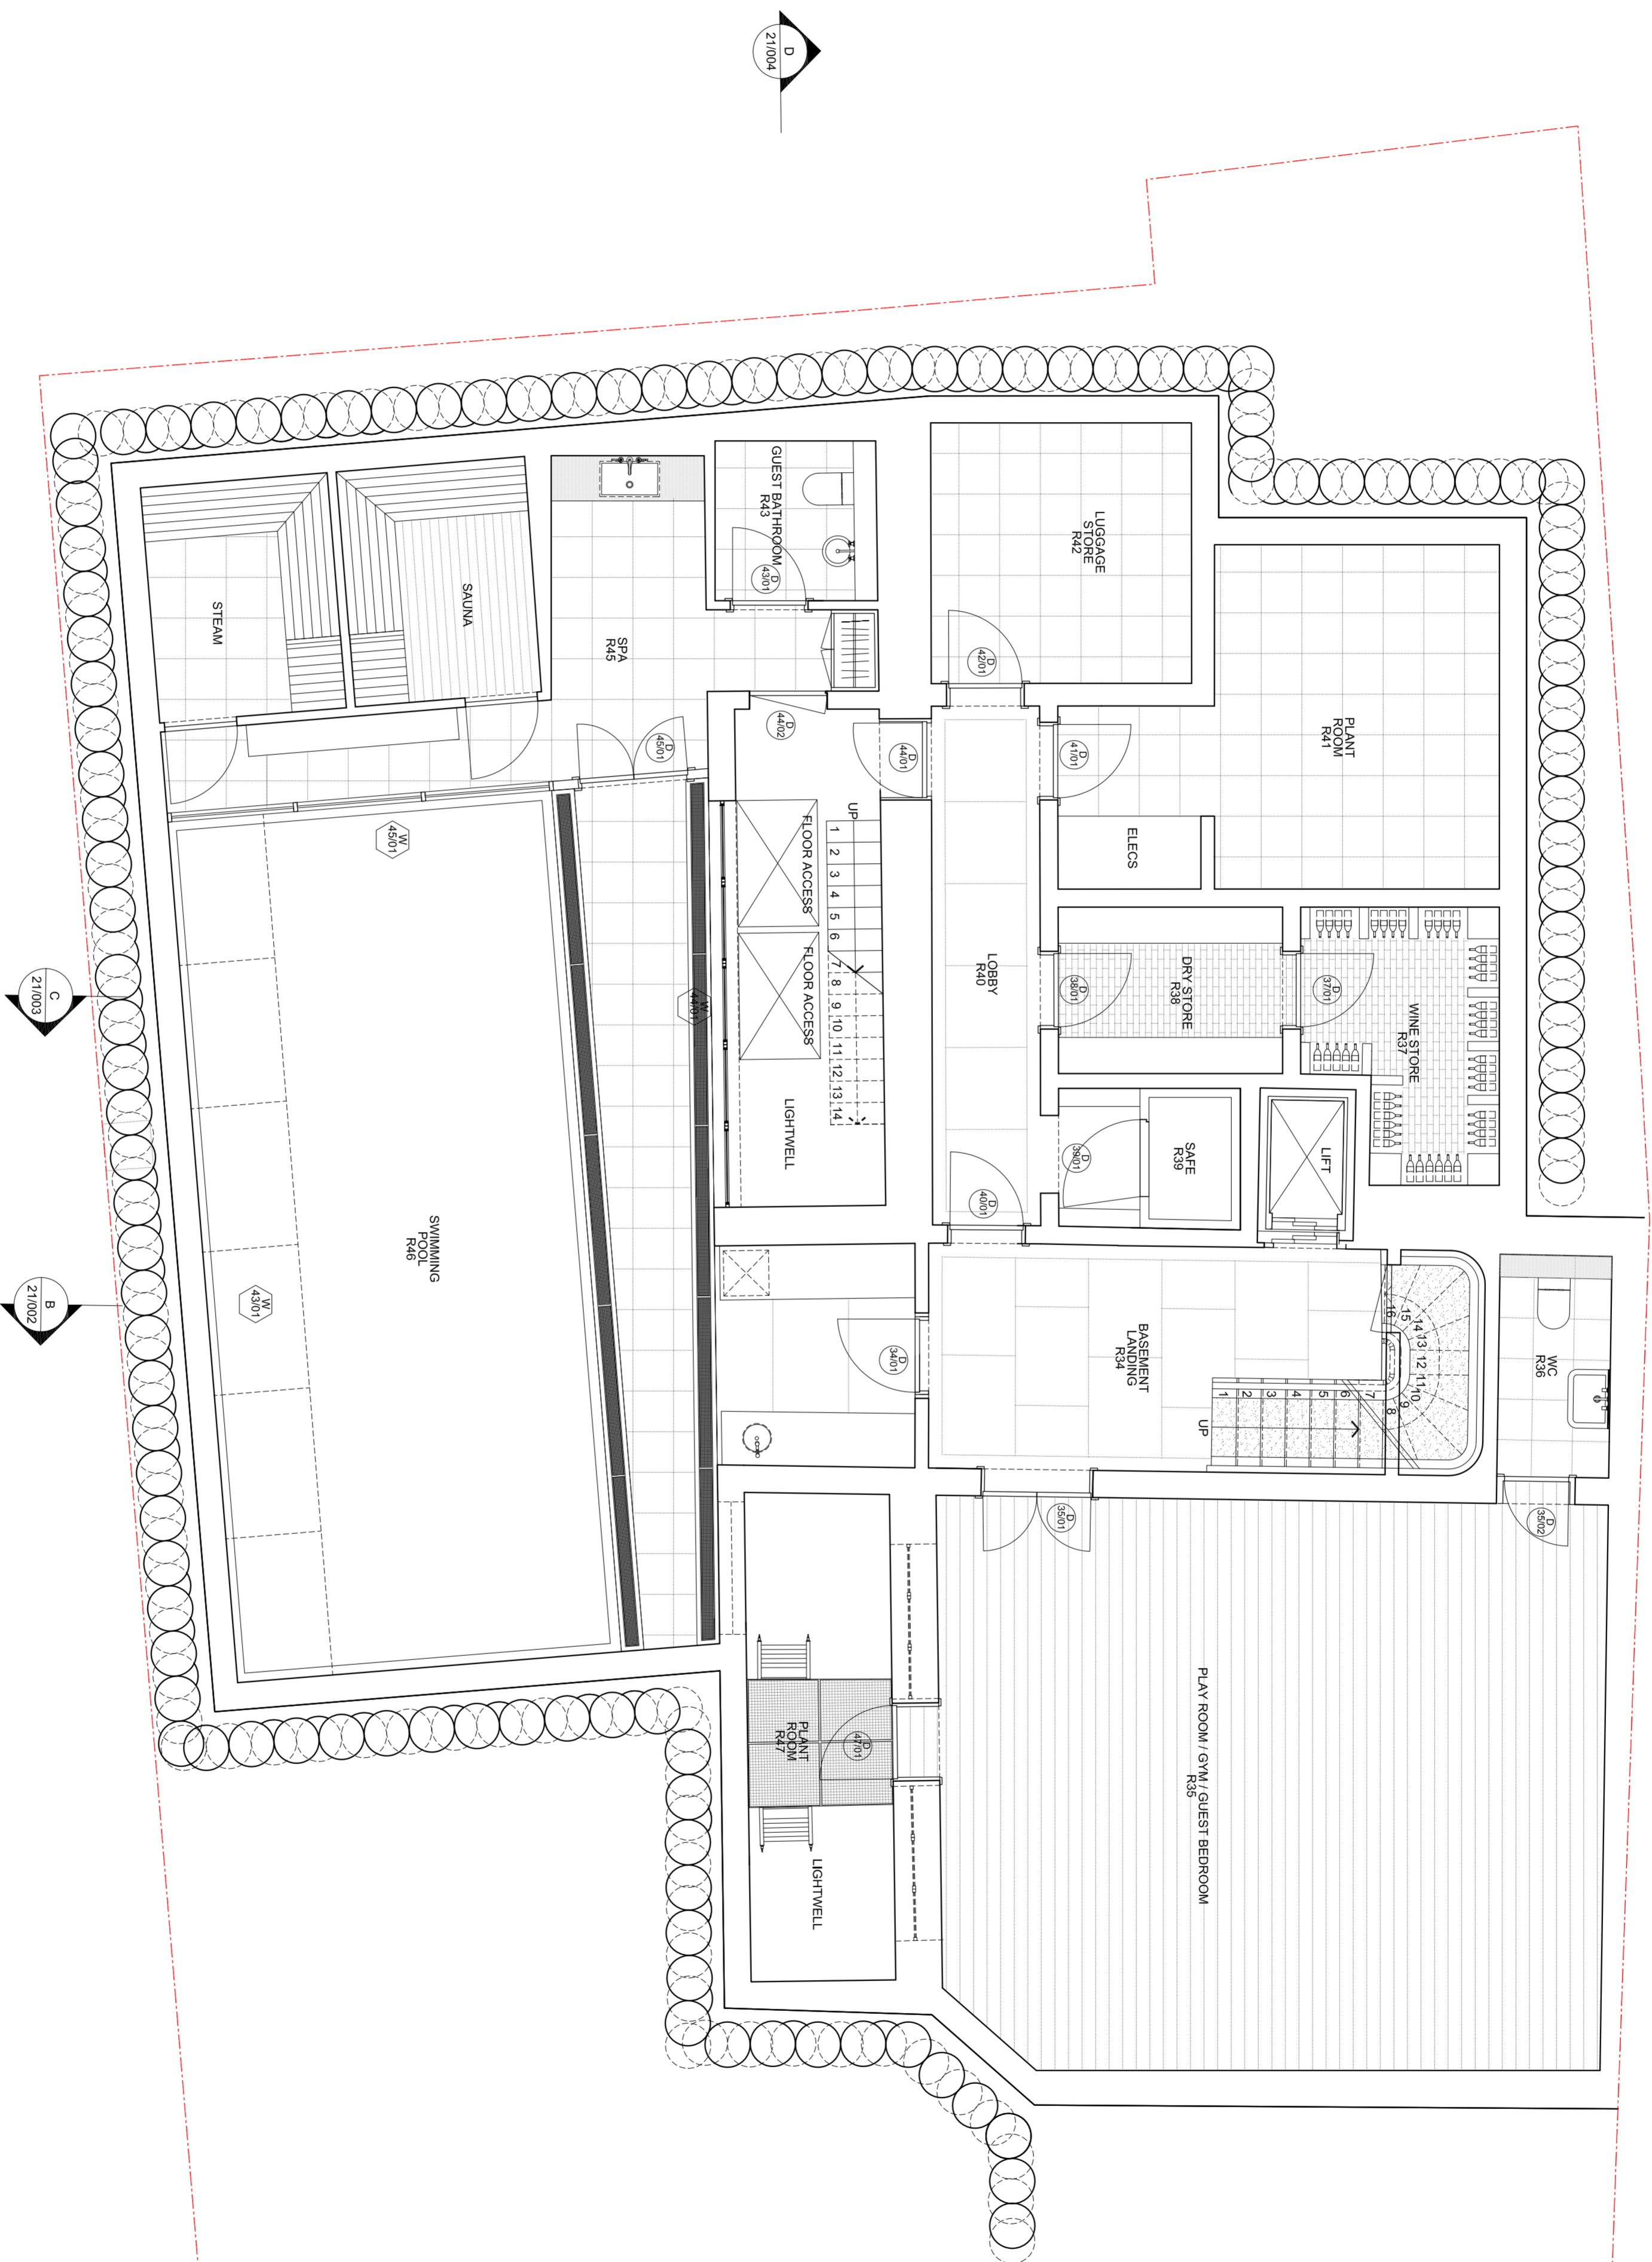

REV	DATE	DESCRIPTION	DMN	CHK

ADDRESS  
**9 PHENE STREET  
 LONDON SW3 5NY**

TITLE  
**PROPOSED  
 BASEMENT PLAN**

STATUS  
**PLANNING**

SCALE  
**1:50@A1**

DATE  
**JULY 2011**

PRODUCT  
**822**

DESIGNED BY  
**TLD**

CHECKED BY

DATE  
**JULY 2011**

PRODUCT  
**822**

REV  
**006**

REV  
**P1**

**PROPOSED BASEMENT PLAN - SCALE 1:50 @ A1**

