


**TREVOR LAHFF ARCHITECTS**  
 geneva house  
 99 matchhill road  
 london SE6 9QU  
 design@tlastudio.co.uk  
 www.tlastudio.co.uk  
 T +44(0)20 7237 6181  
 F +44(0)20 7236 0349

CLIENT  
**RAB PENSION TRUST**

- TREVOR LAHFF ARCHITECTS
1. Do not scale off the drawing, use typed dimensions
  2. All dimensions are in millimetres unless otherwise stated
  3. The drawing is copyright and shall remain the property of TLA and may not be copied, altered or reproduced in any way or for any purpose without the prior written consent of TLA
  8. TLA is not responsible for any errors or omissions

**PROPOSED**

SPECIFIC NOTES

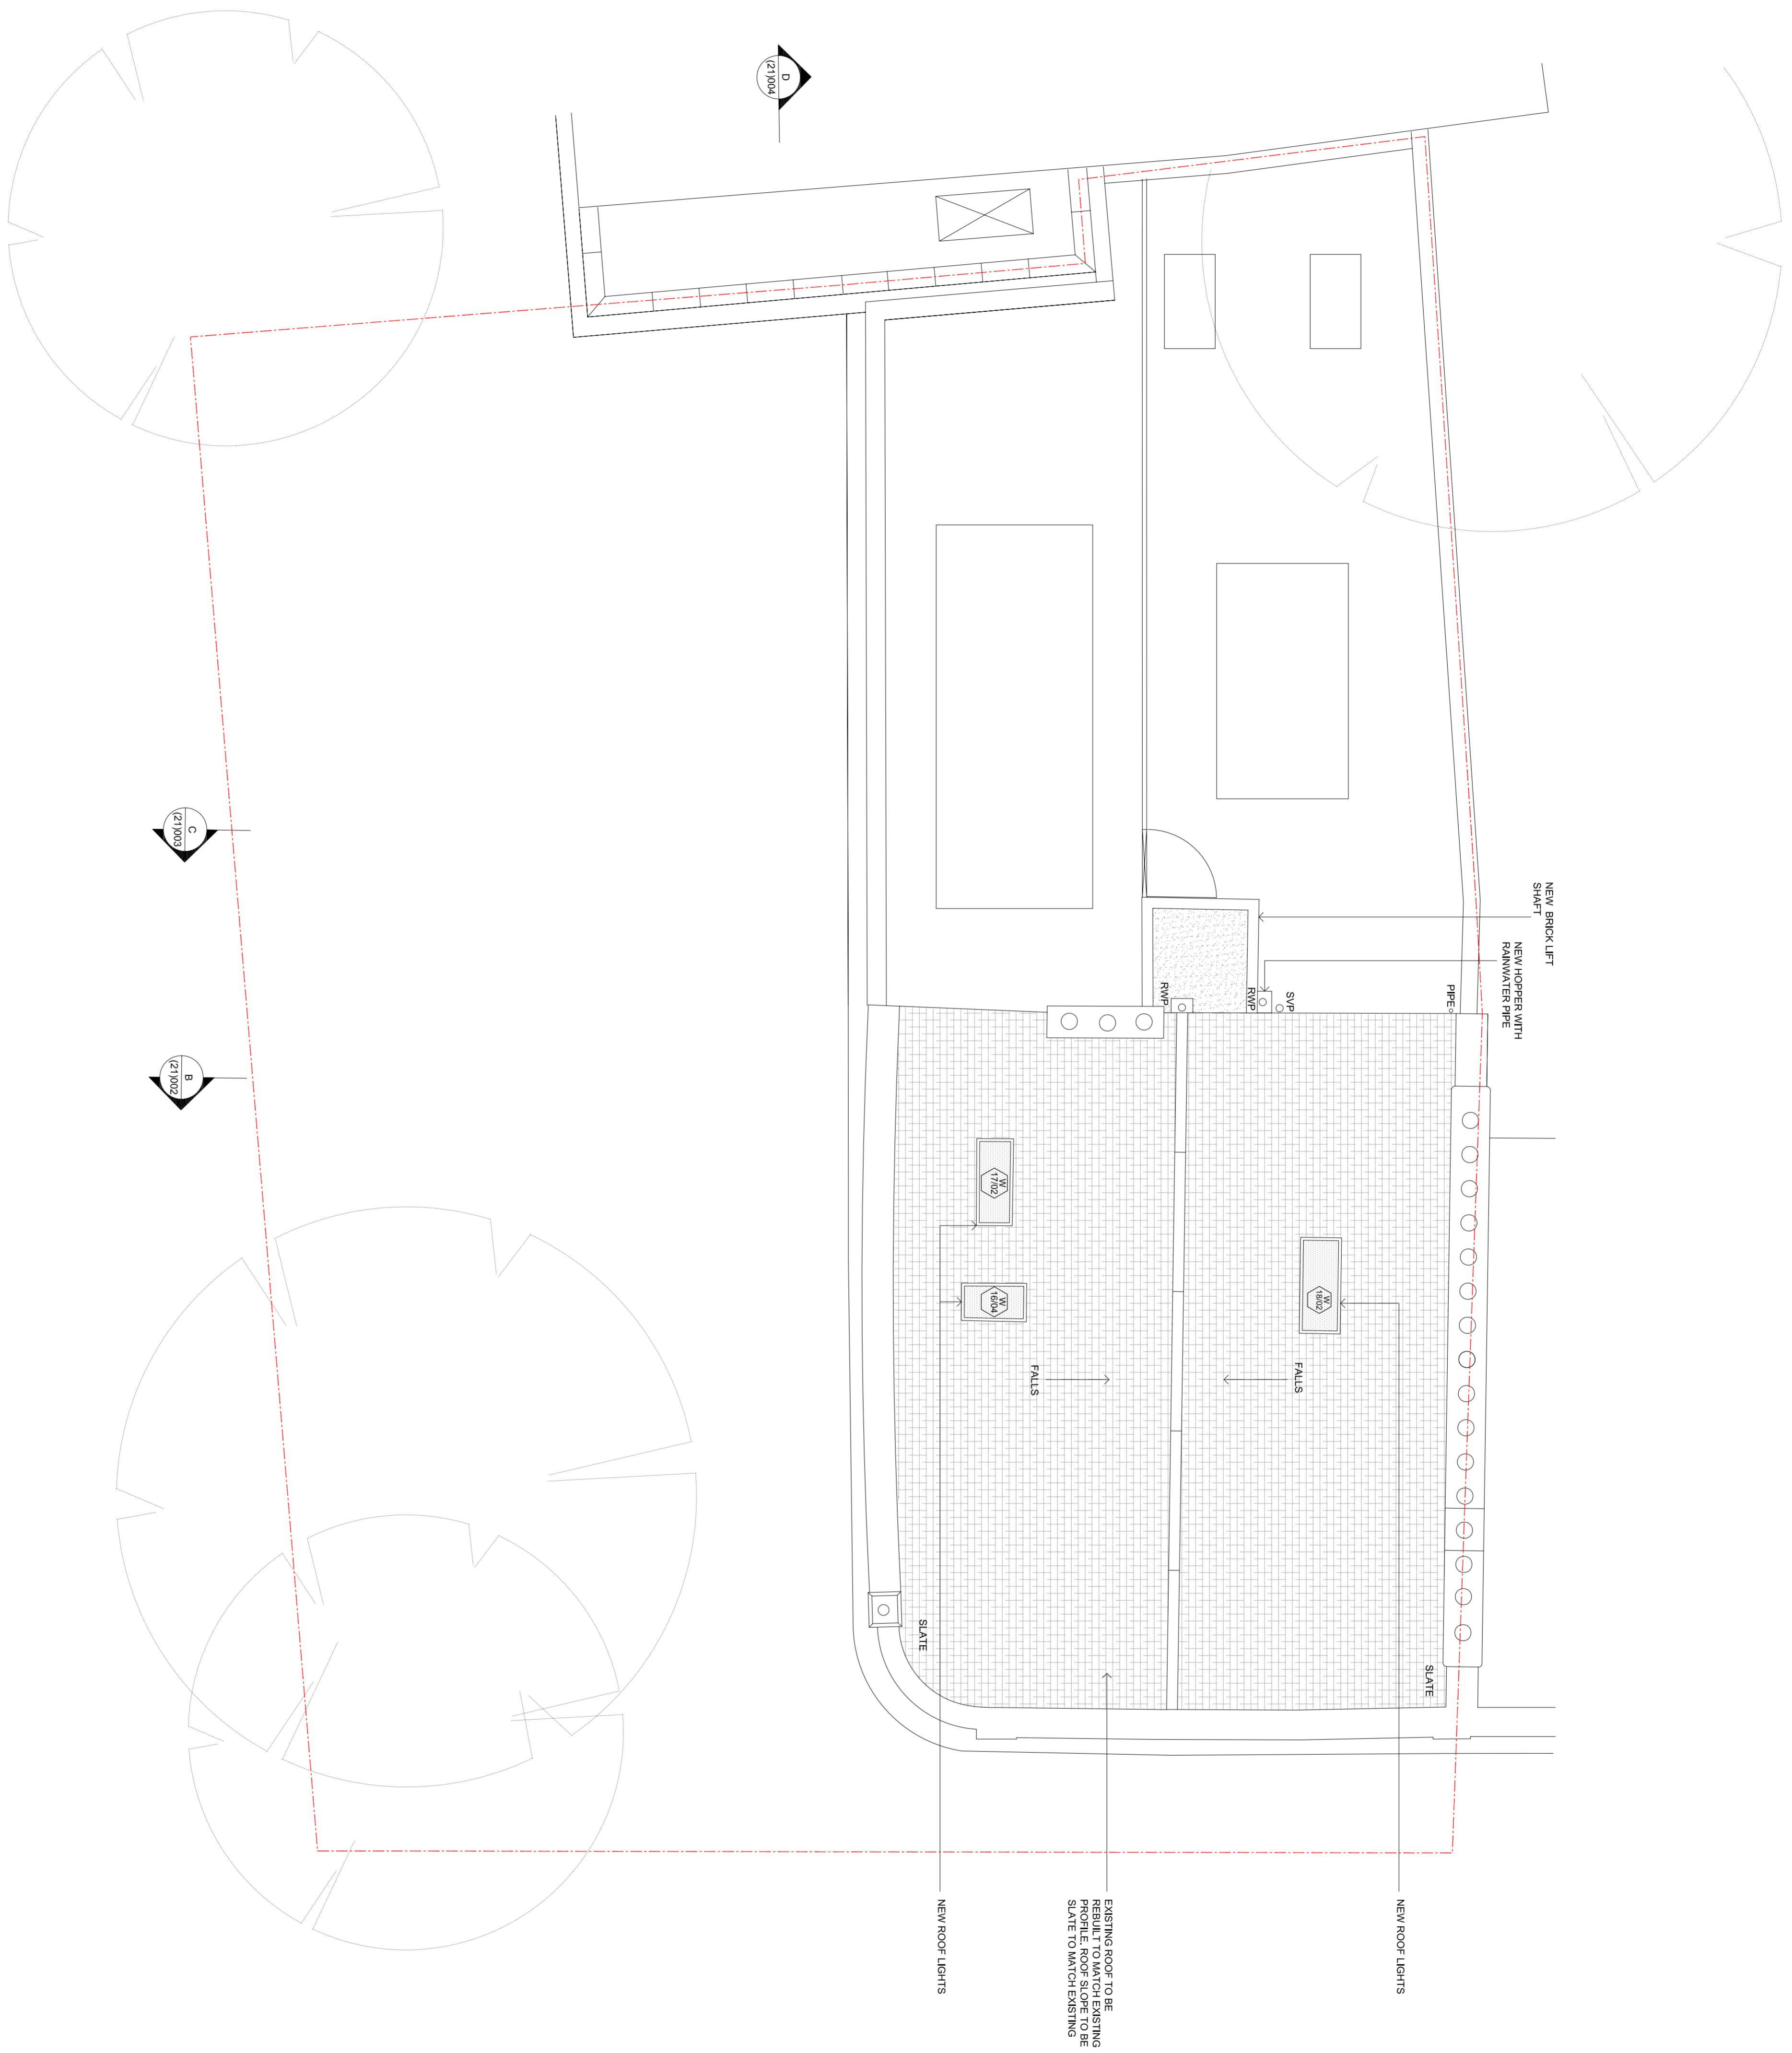

REV	DATE	DESCRIPTION	OWN	CHK

ADDRESS  
**9 PHENE STREET  
 LONDON SW3 5NY**

TITLE  
**PROPOSED ROOF PLAN**

STATUS	DESIGNED BY
PLANNING	TLD
SCALE	CHECKED BY
1:50@A1	
DATE	DATE
JULY 2011	
PROJECT	REV
822	004
(20)	p1