
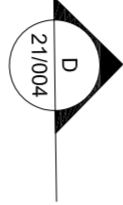
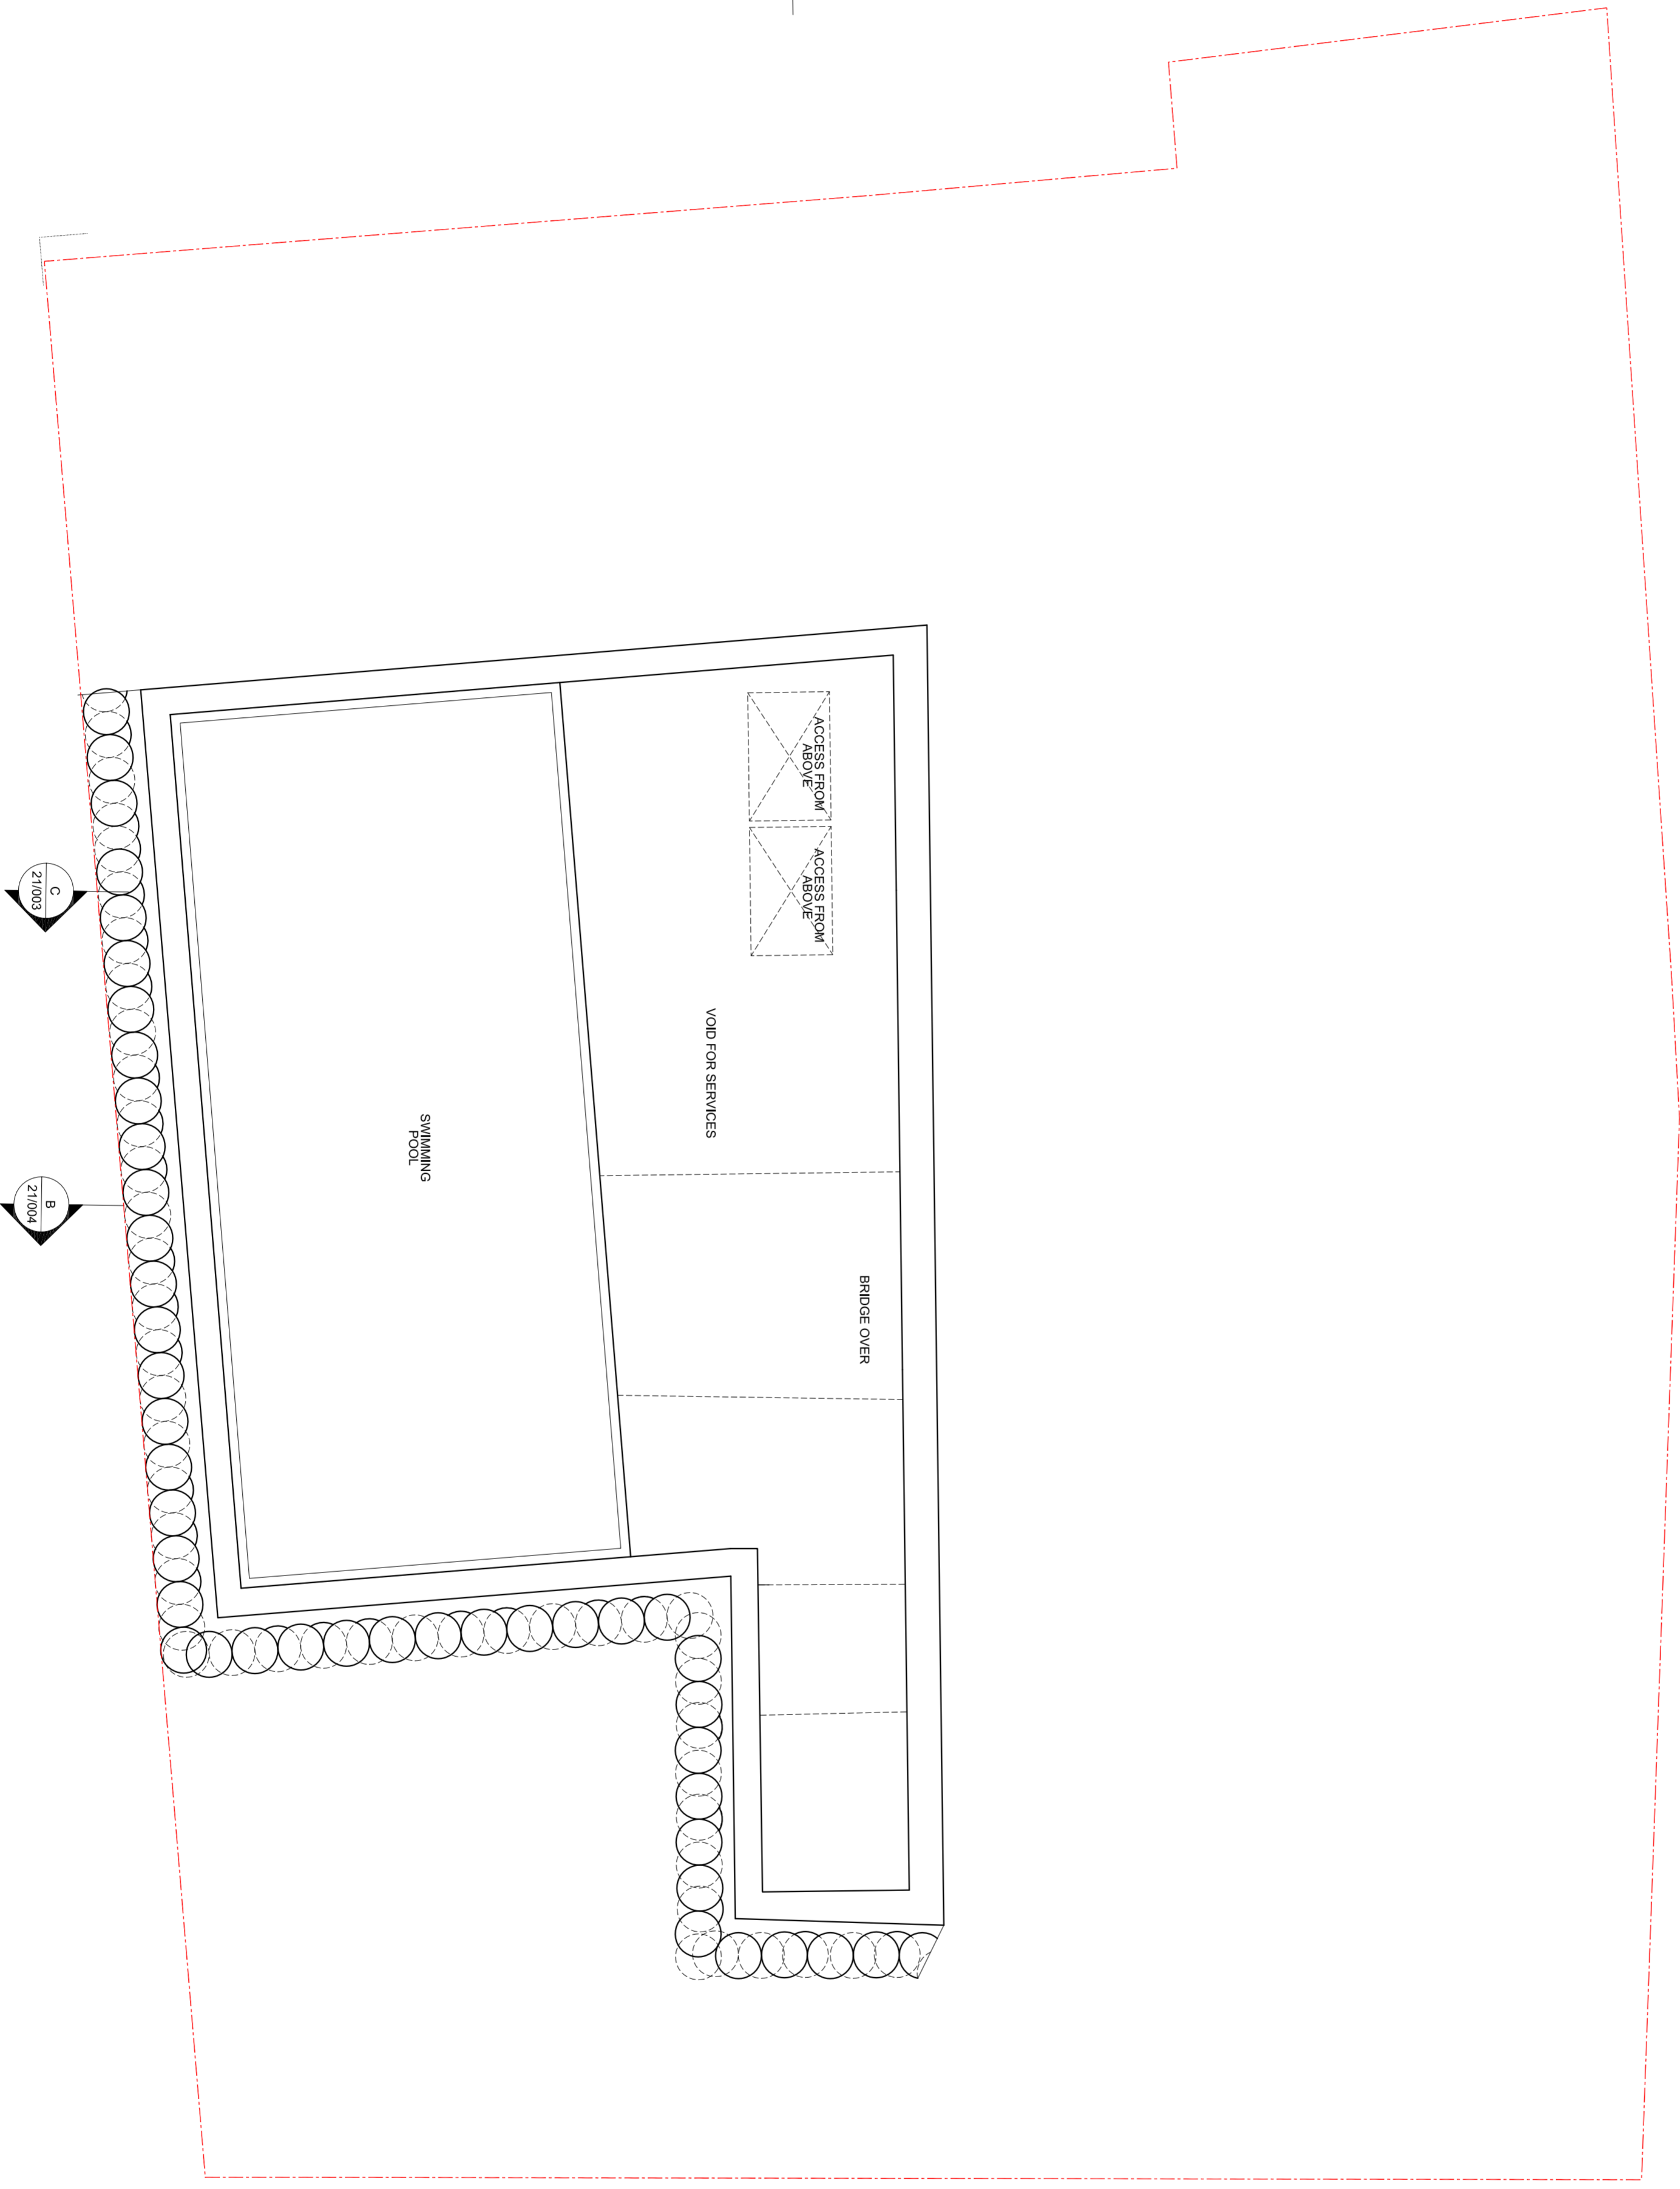


TREVORA | LAHIF ARCHITECTS
 geneva house
 99 matchhill road
 london SE8 9QU
 design@tlastudio.co.uk
 www.tlastudio.co.uk
 T +44(0)20 737 6181
 F +44(0)20 7326 0349

CLIENT **RAB PENSION TRUST**

- TREVORA | LAHIF ARCHITECTS**
1. Do not scale off this drawing, use typed dimensions and callouts. All dimensions are in millimetres unless otherwise stated. Contractor must accommodate any slight variations to the 100% report all errors, discrepancies and omissions.
 2. Intend only for paper production.
 3. The drawings are not to be used for construction without the written approval of the architect. Any changes or amendments must be referred to the architect and approved in writing by the architect and the client.
 4. This drawing is copyright and sole property of TLA and may not be copied, altered or reproduced in any way or for any purpose without the written approval of the architect.
 5. The architect should be consulted with the architect's obligations under the CDM regulations.
 6. The dimensions shown on the drawing have been based on the measurements provided by an independent surveyor.
 7. Dimensions should be provided by the contractor for TLA approval.
 8. TLA to approve all drawings and not vice versa construction.

PROPOSED

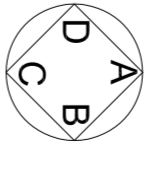


REV	DATE	DESCRIPTION	OWN	CHK

ADDRESS **9 PHENE STREET
LONDON SW3 5NY**

TITLE **PROPOSED
SUB BASEMENT PLAN**

STATUS	DESIGNED BY
PLANNING	TLD
SCALE	CHECKED BY
1:50@A1	
DATE	SWG
JULY 2011	007
PROJECT	REV
822	p1

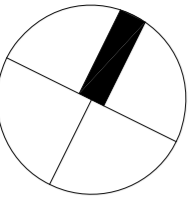

PROPOSED SUB BASEMENT PLAN - SCALE 1:50 @ A1